



画地确定图 21.22街区

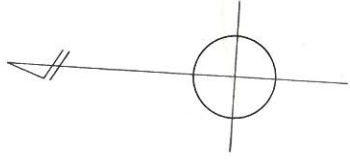

画地确定图 23街区

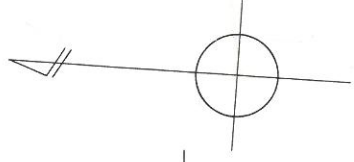

1:500

画地确定图

24 街区

22



26

1:500

23

画地确定图

25街区





1:500

画地确定图

26街区

24

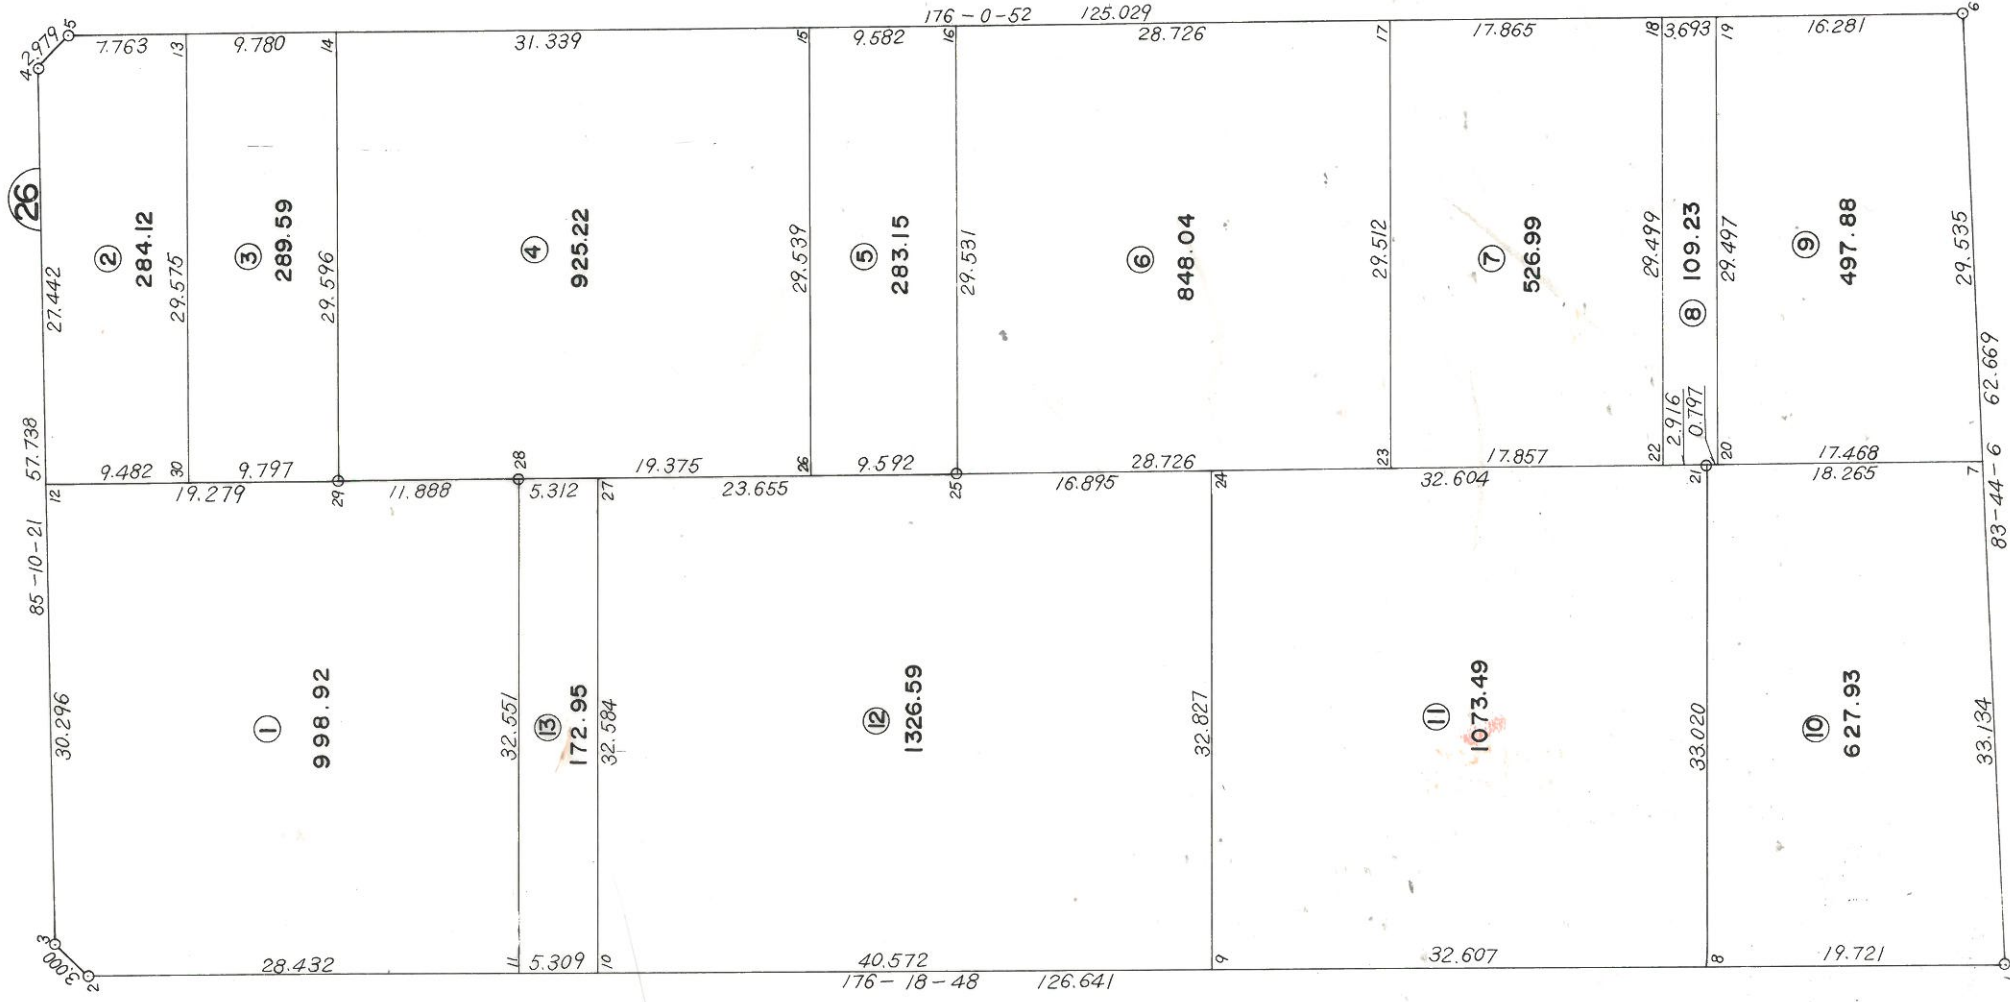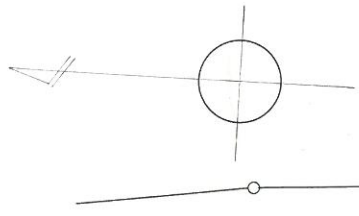

29

27

25


25-1

1:500

画地确定图



27·28 街区

29

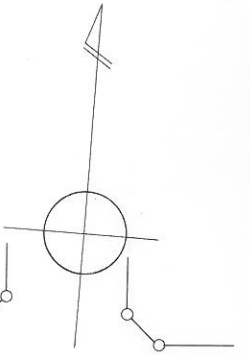



26

41

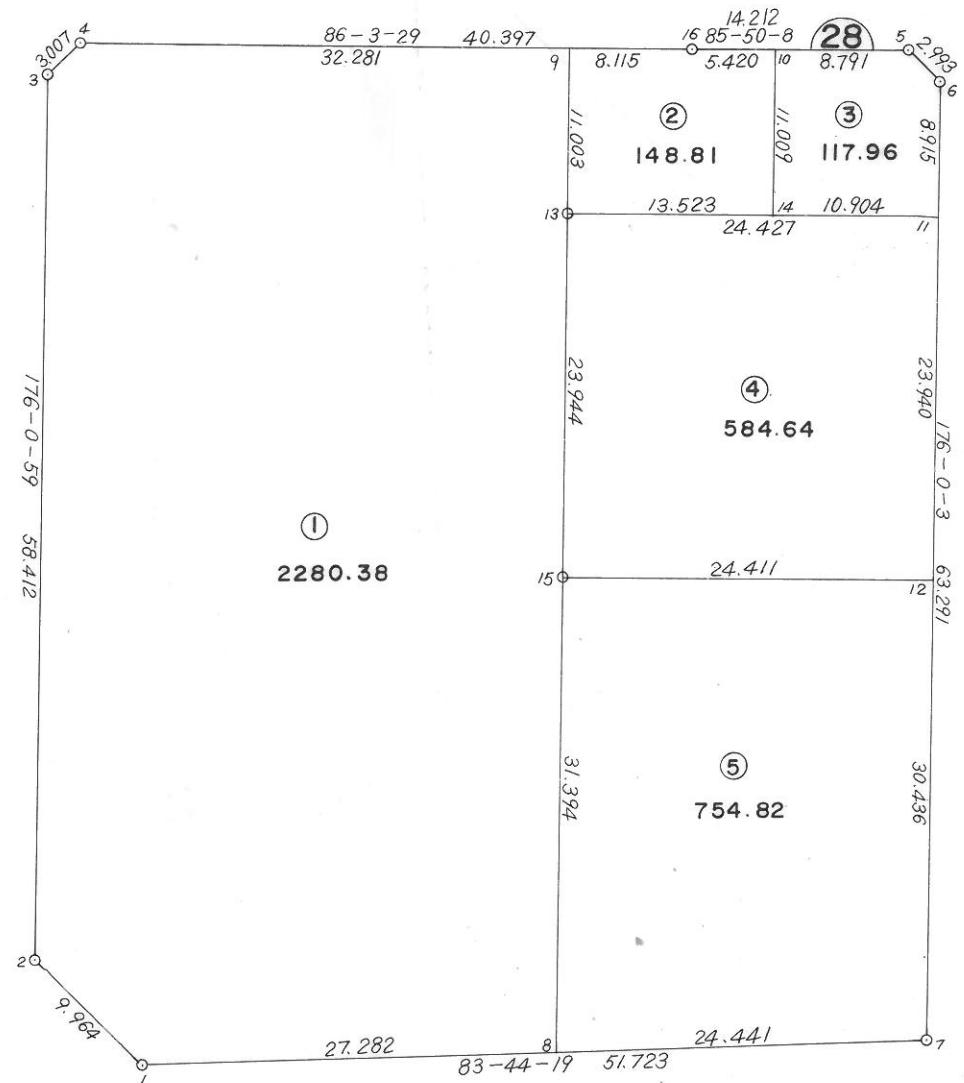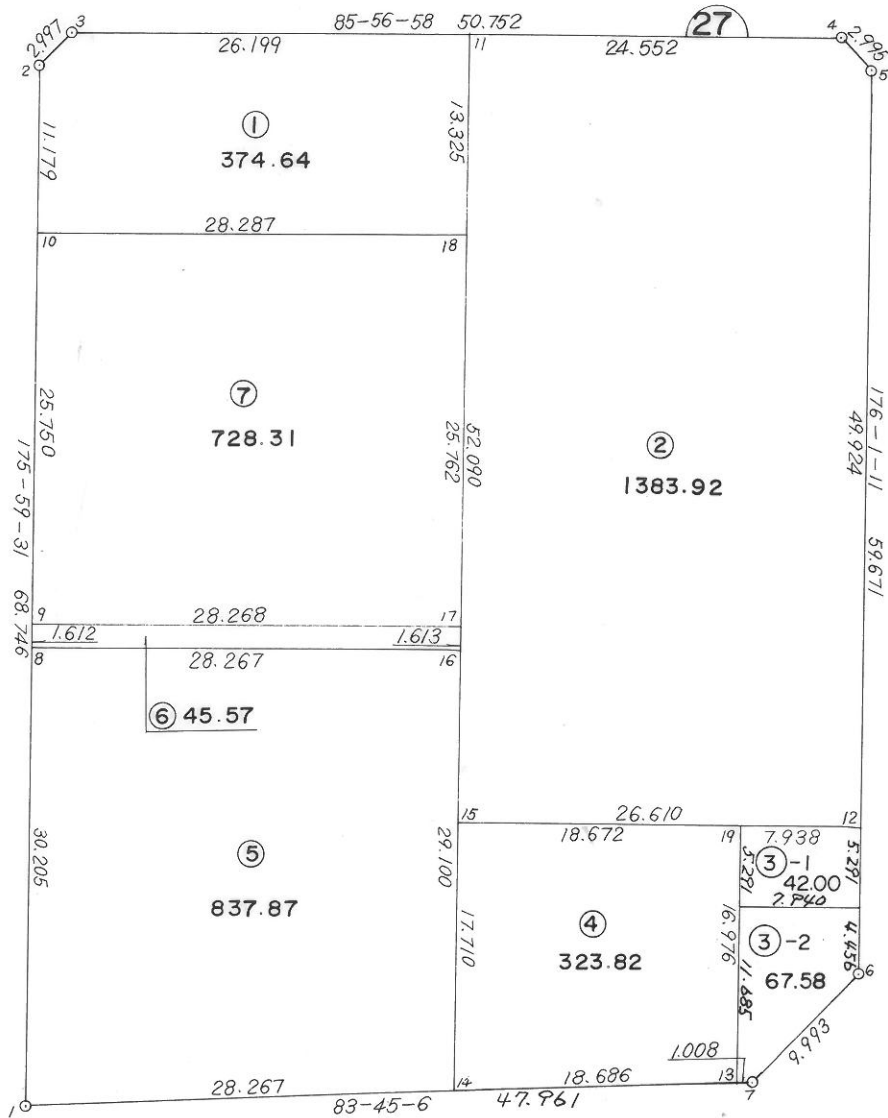


1:500

画地确定图 29街区

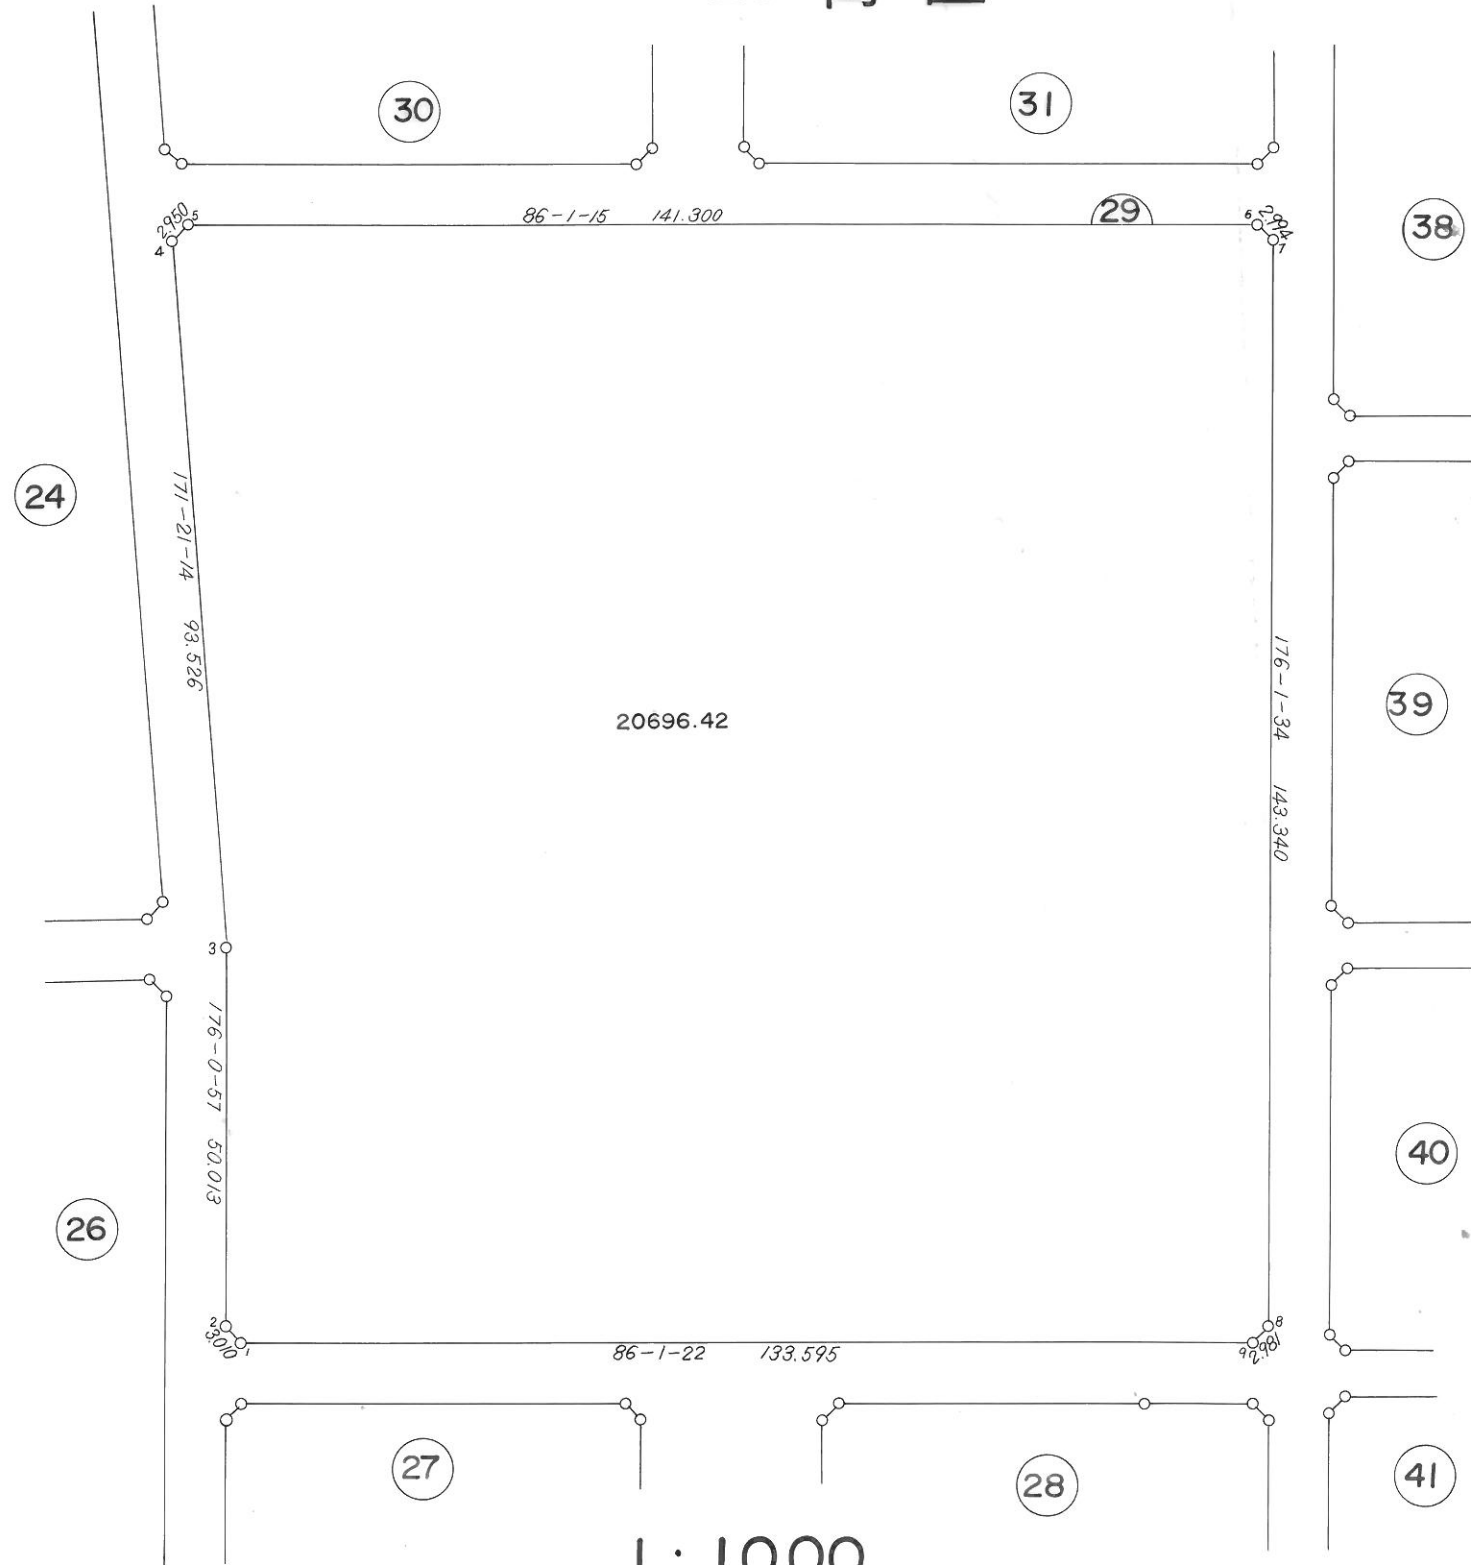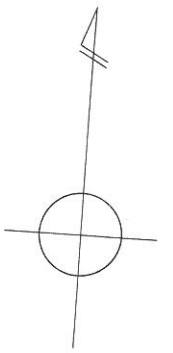


画地确定图


30·31街区

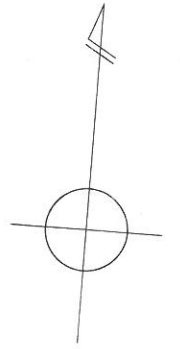


32

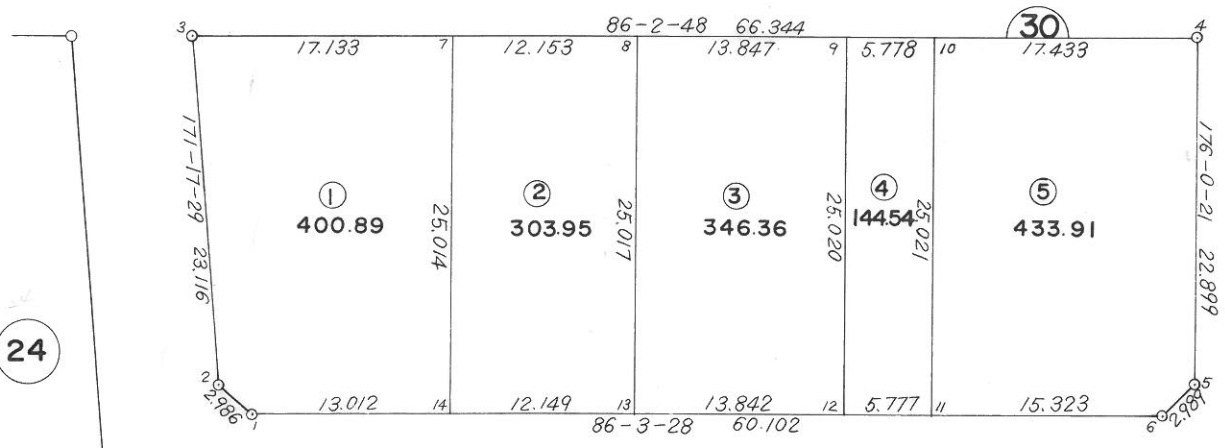

29

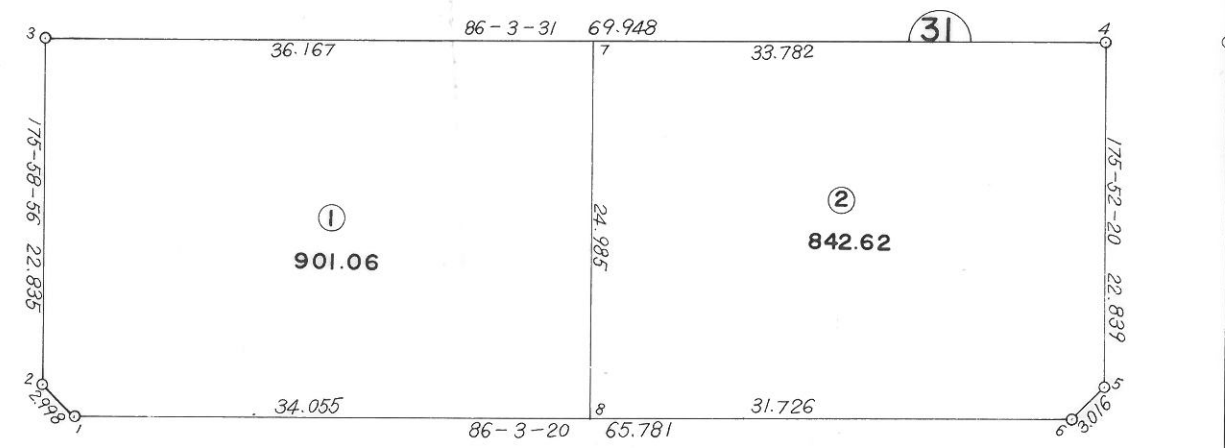



24

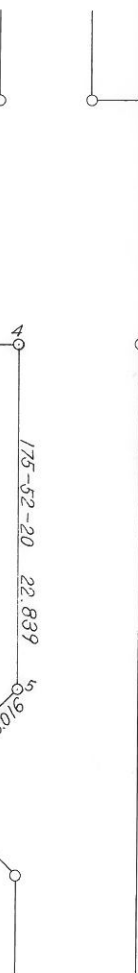

1:500



画地确定图

32 街区

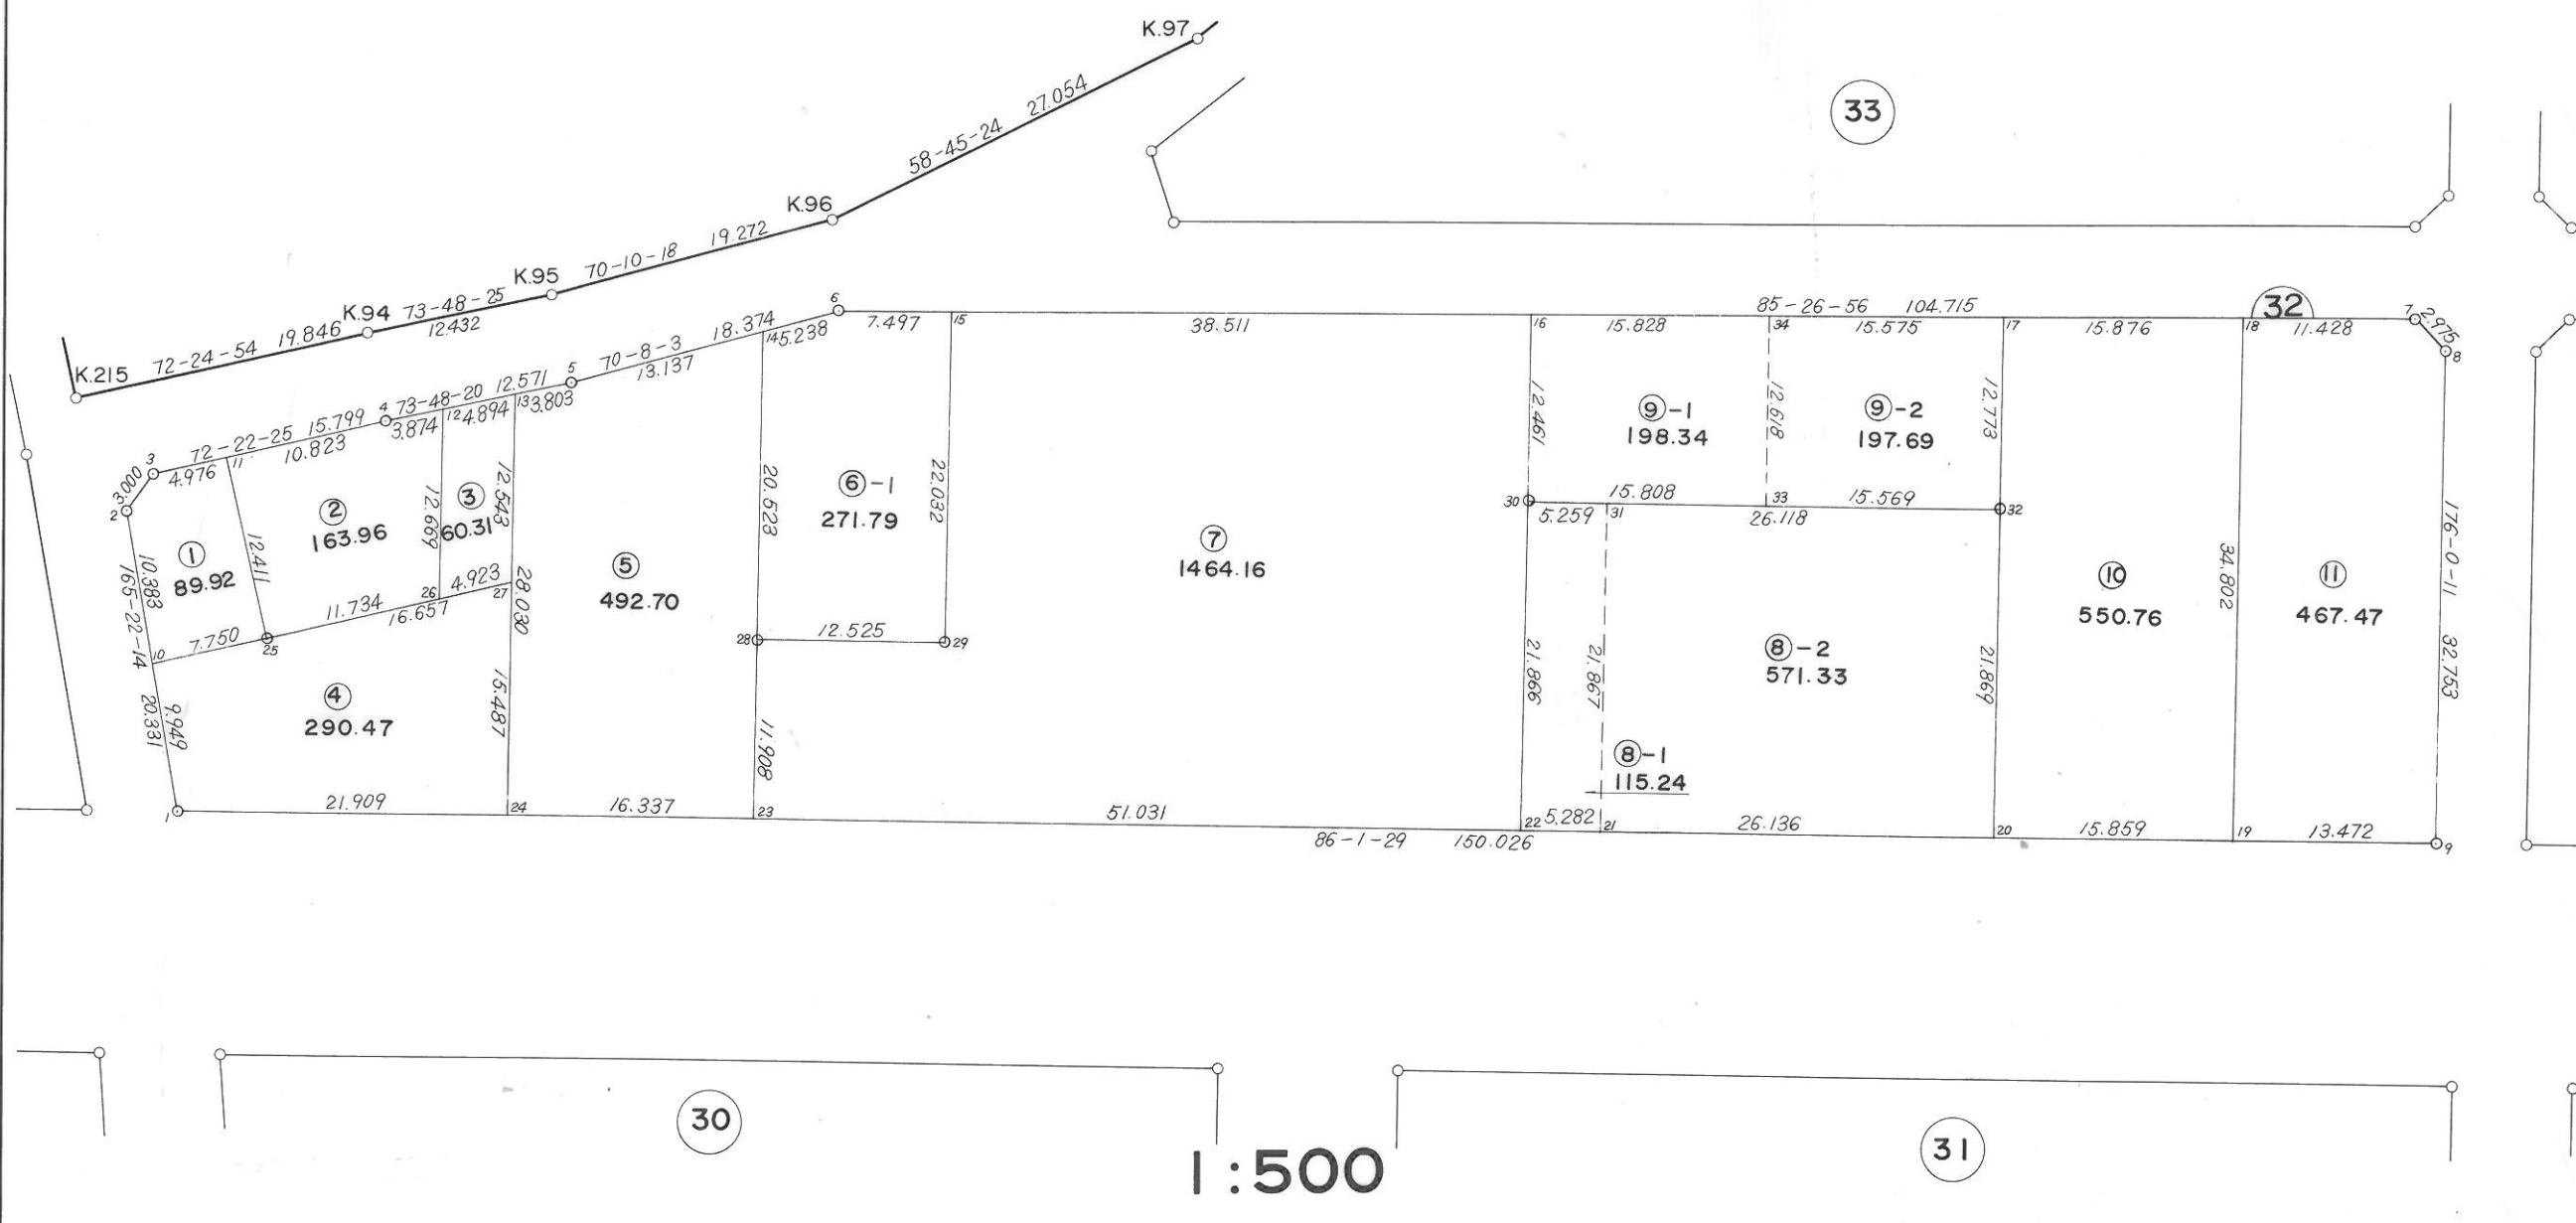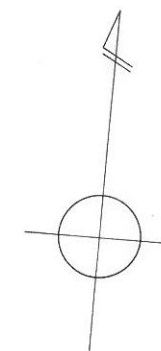



画地确定图

33 街区

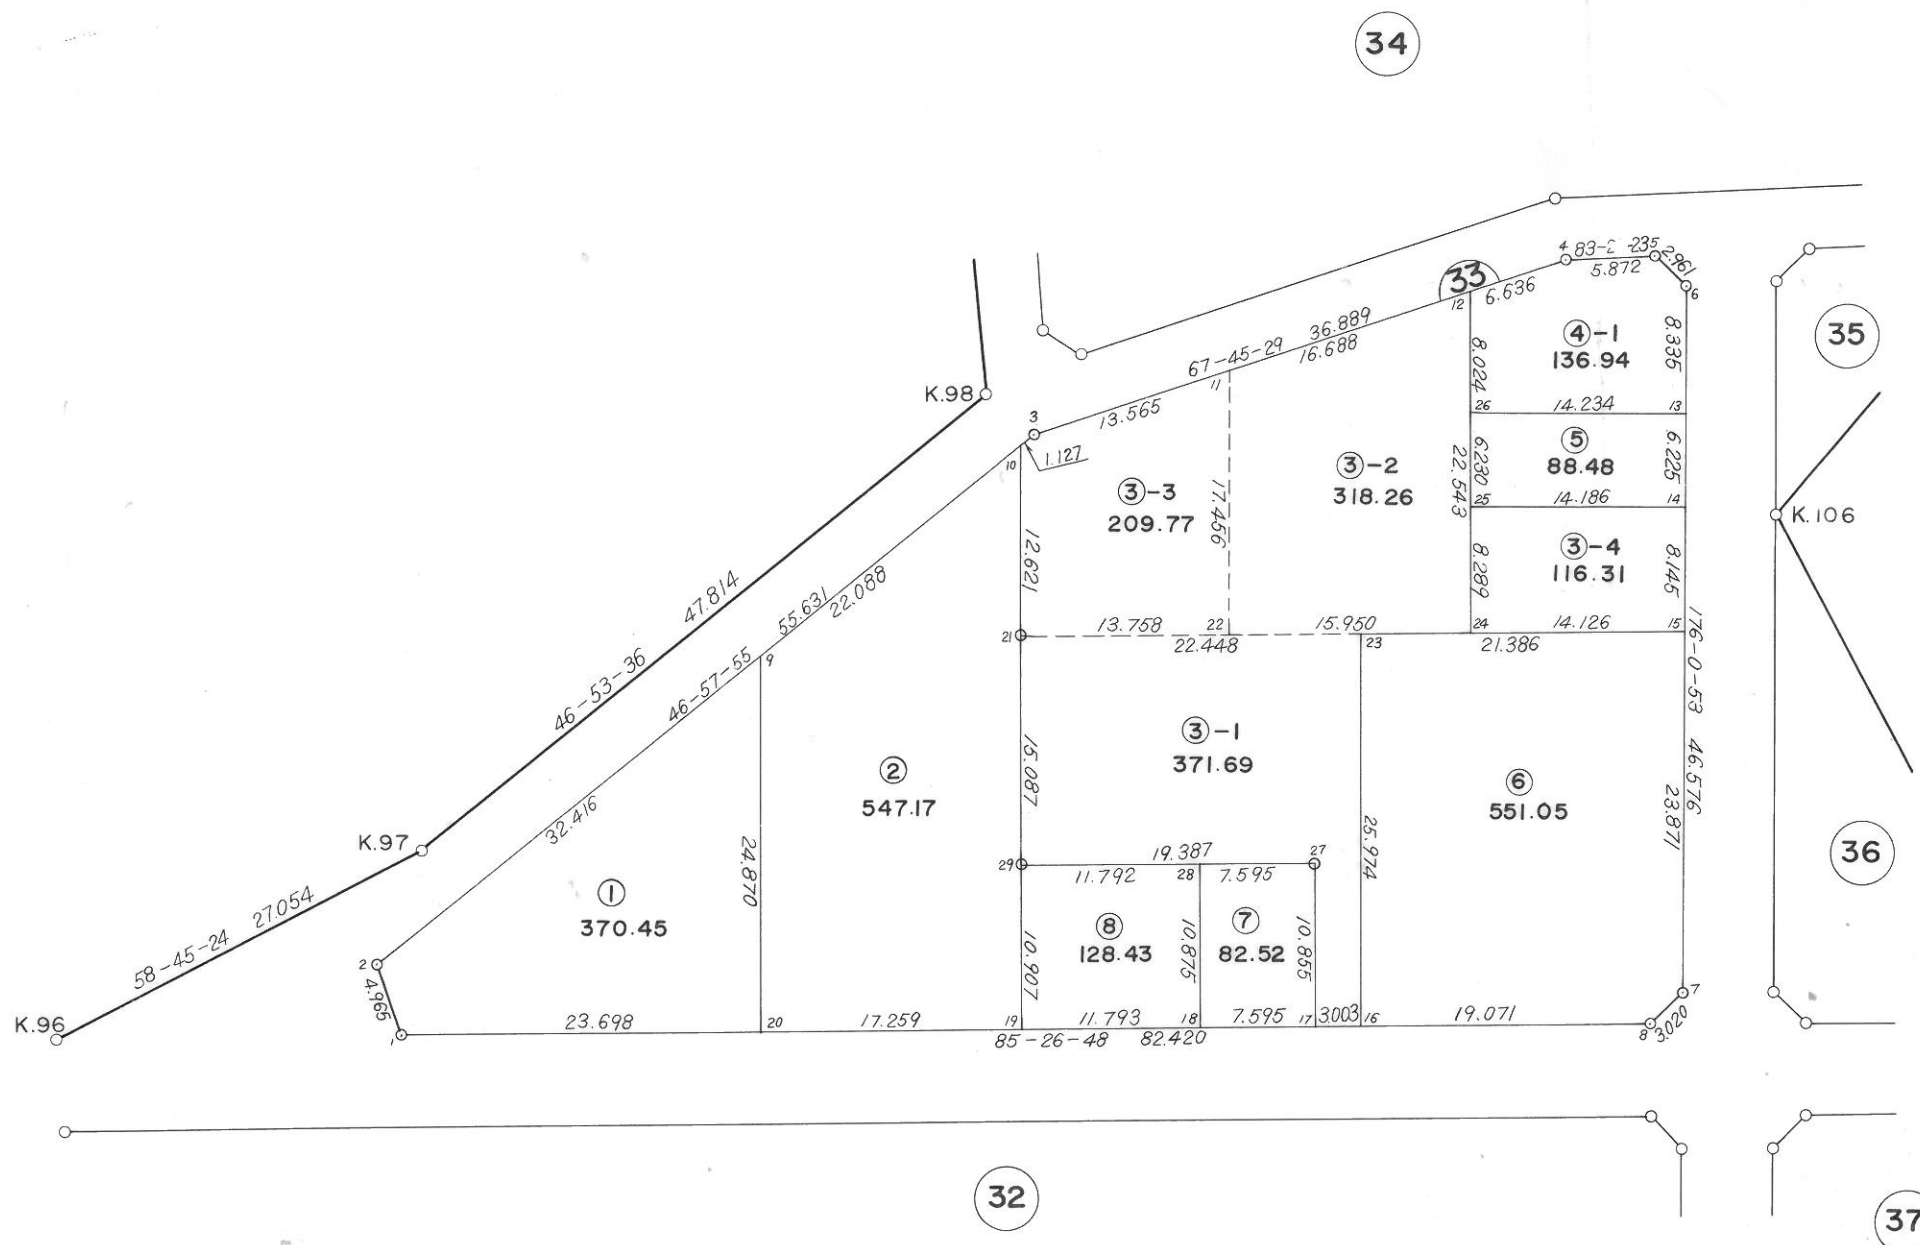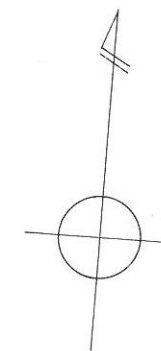

1 : 500



画地确定图 34街区

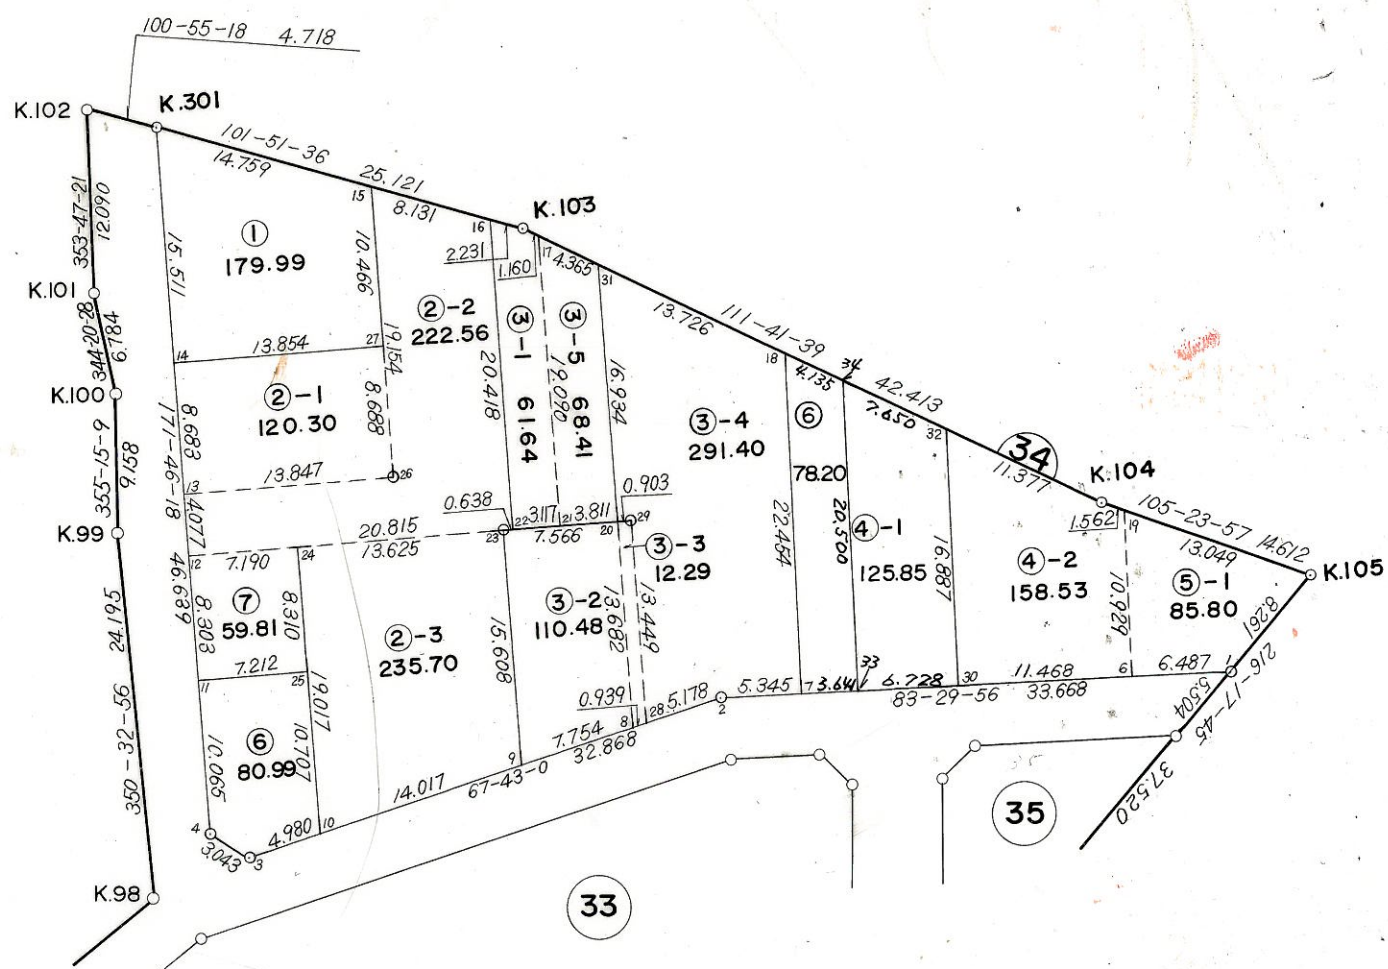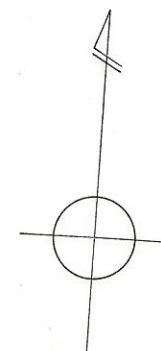

1:500

画地确定图



38 街区

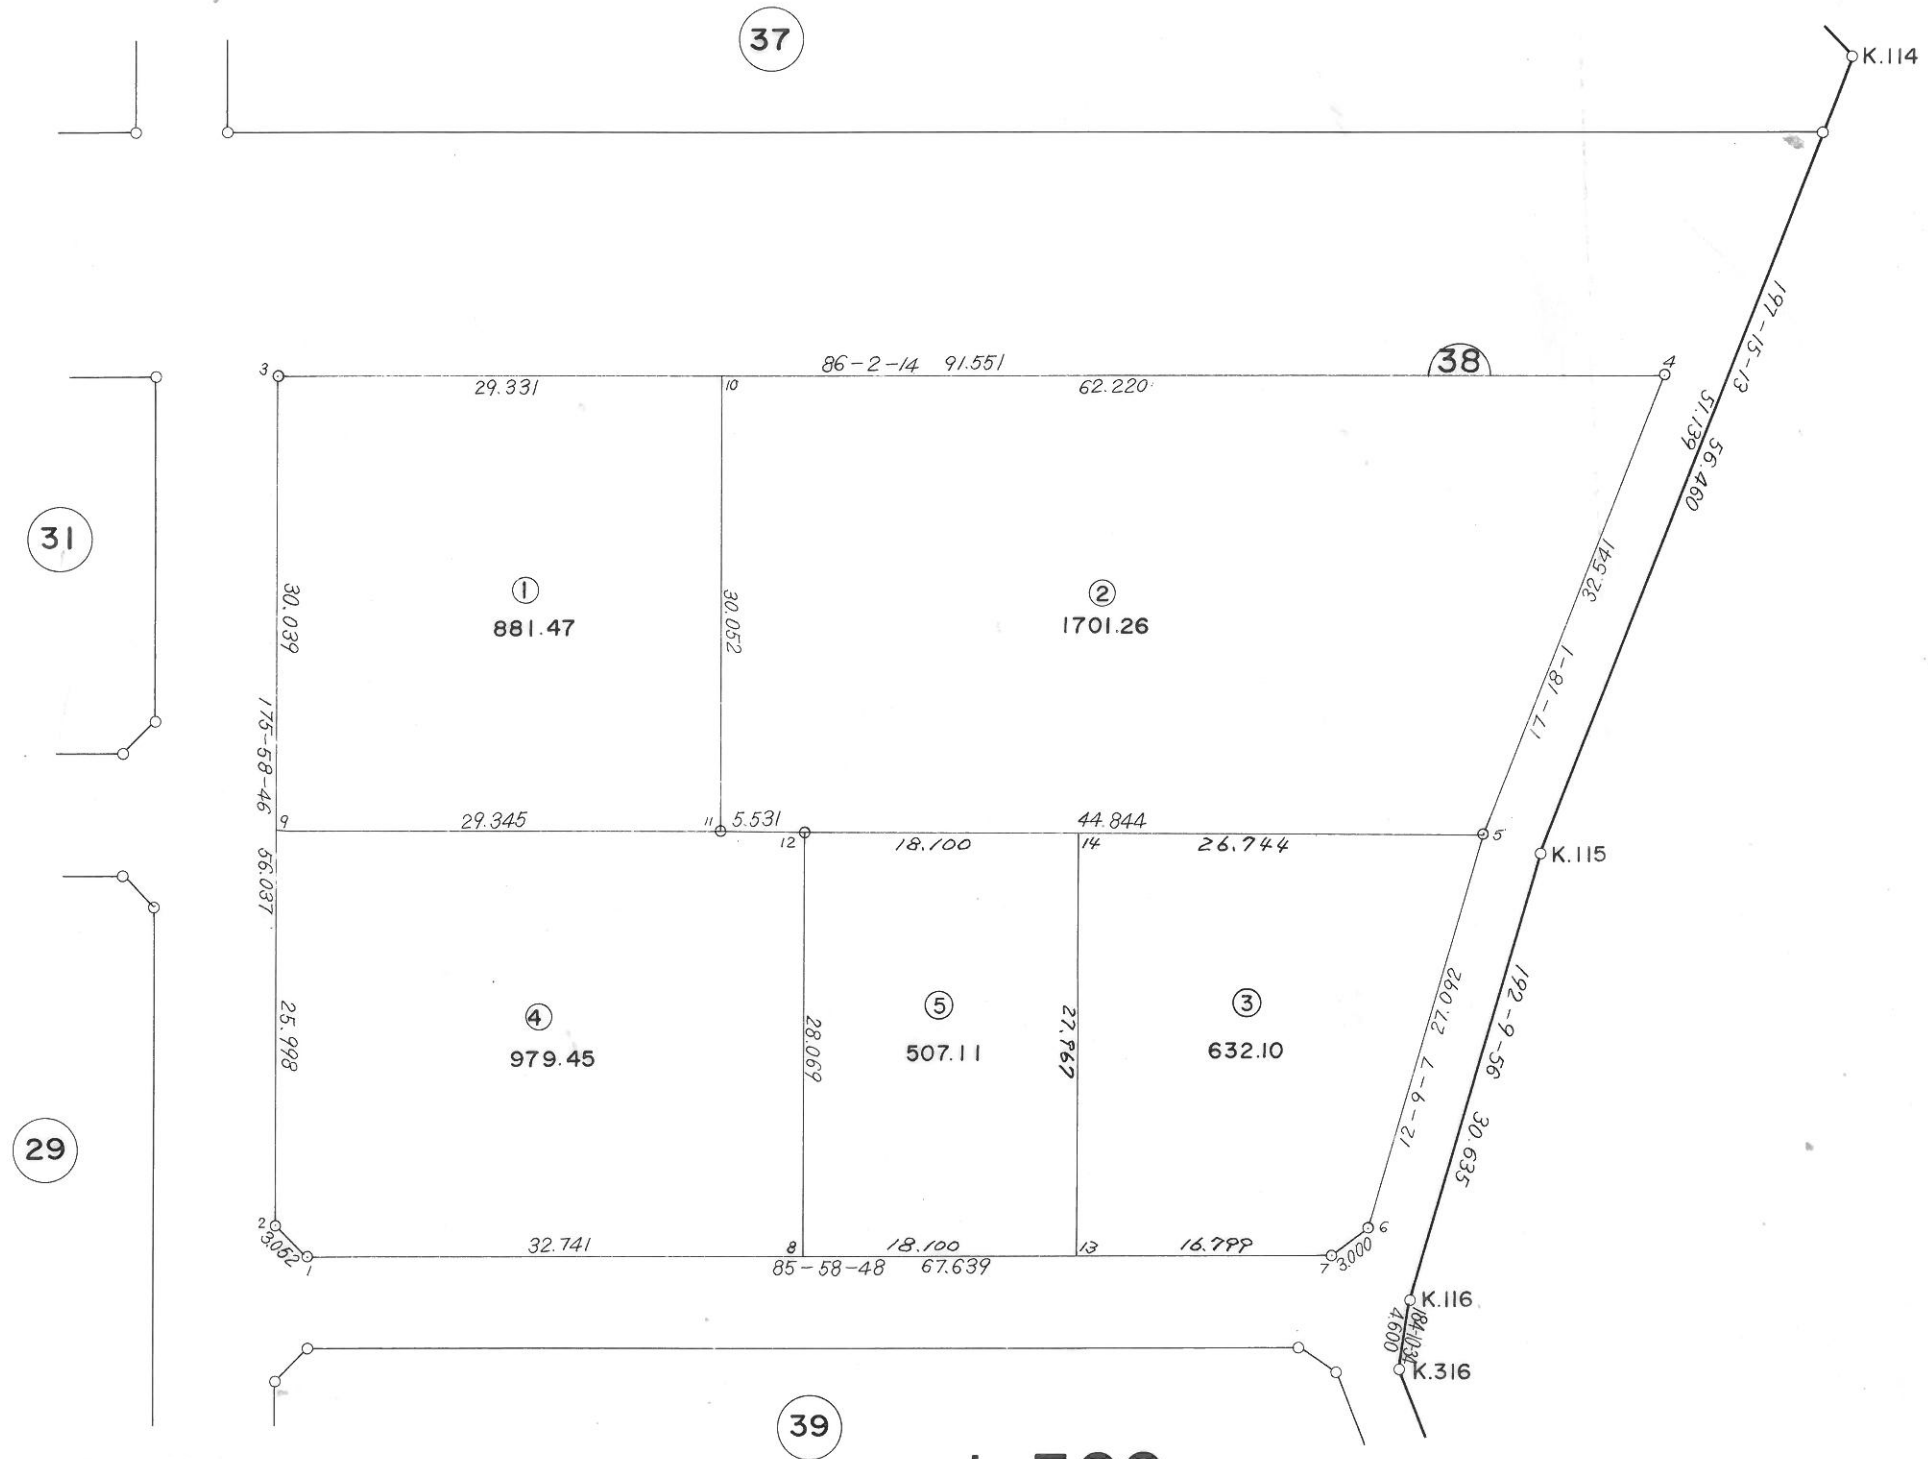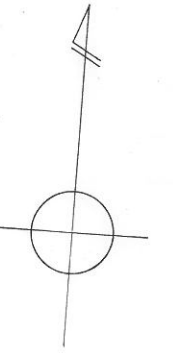

1:500

画地确定图

40 街区

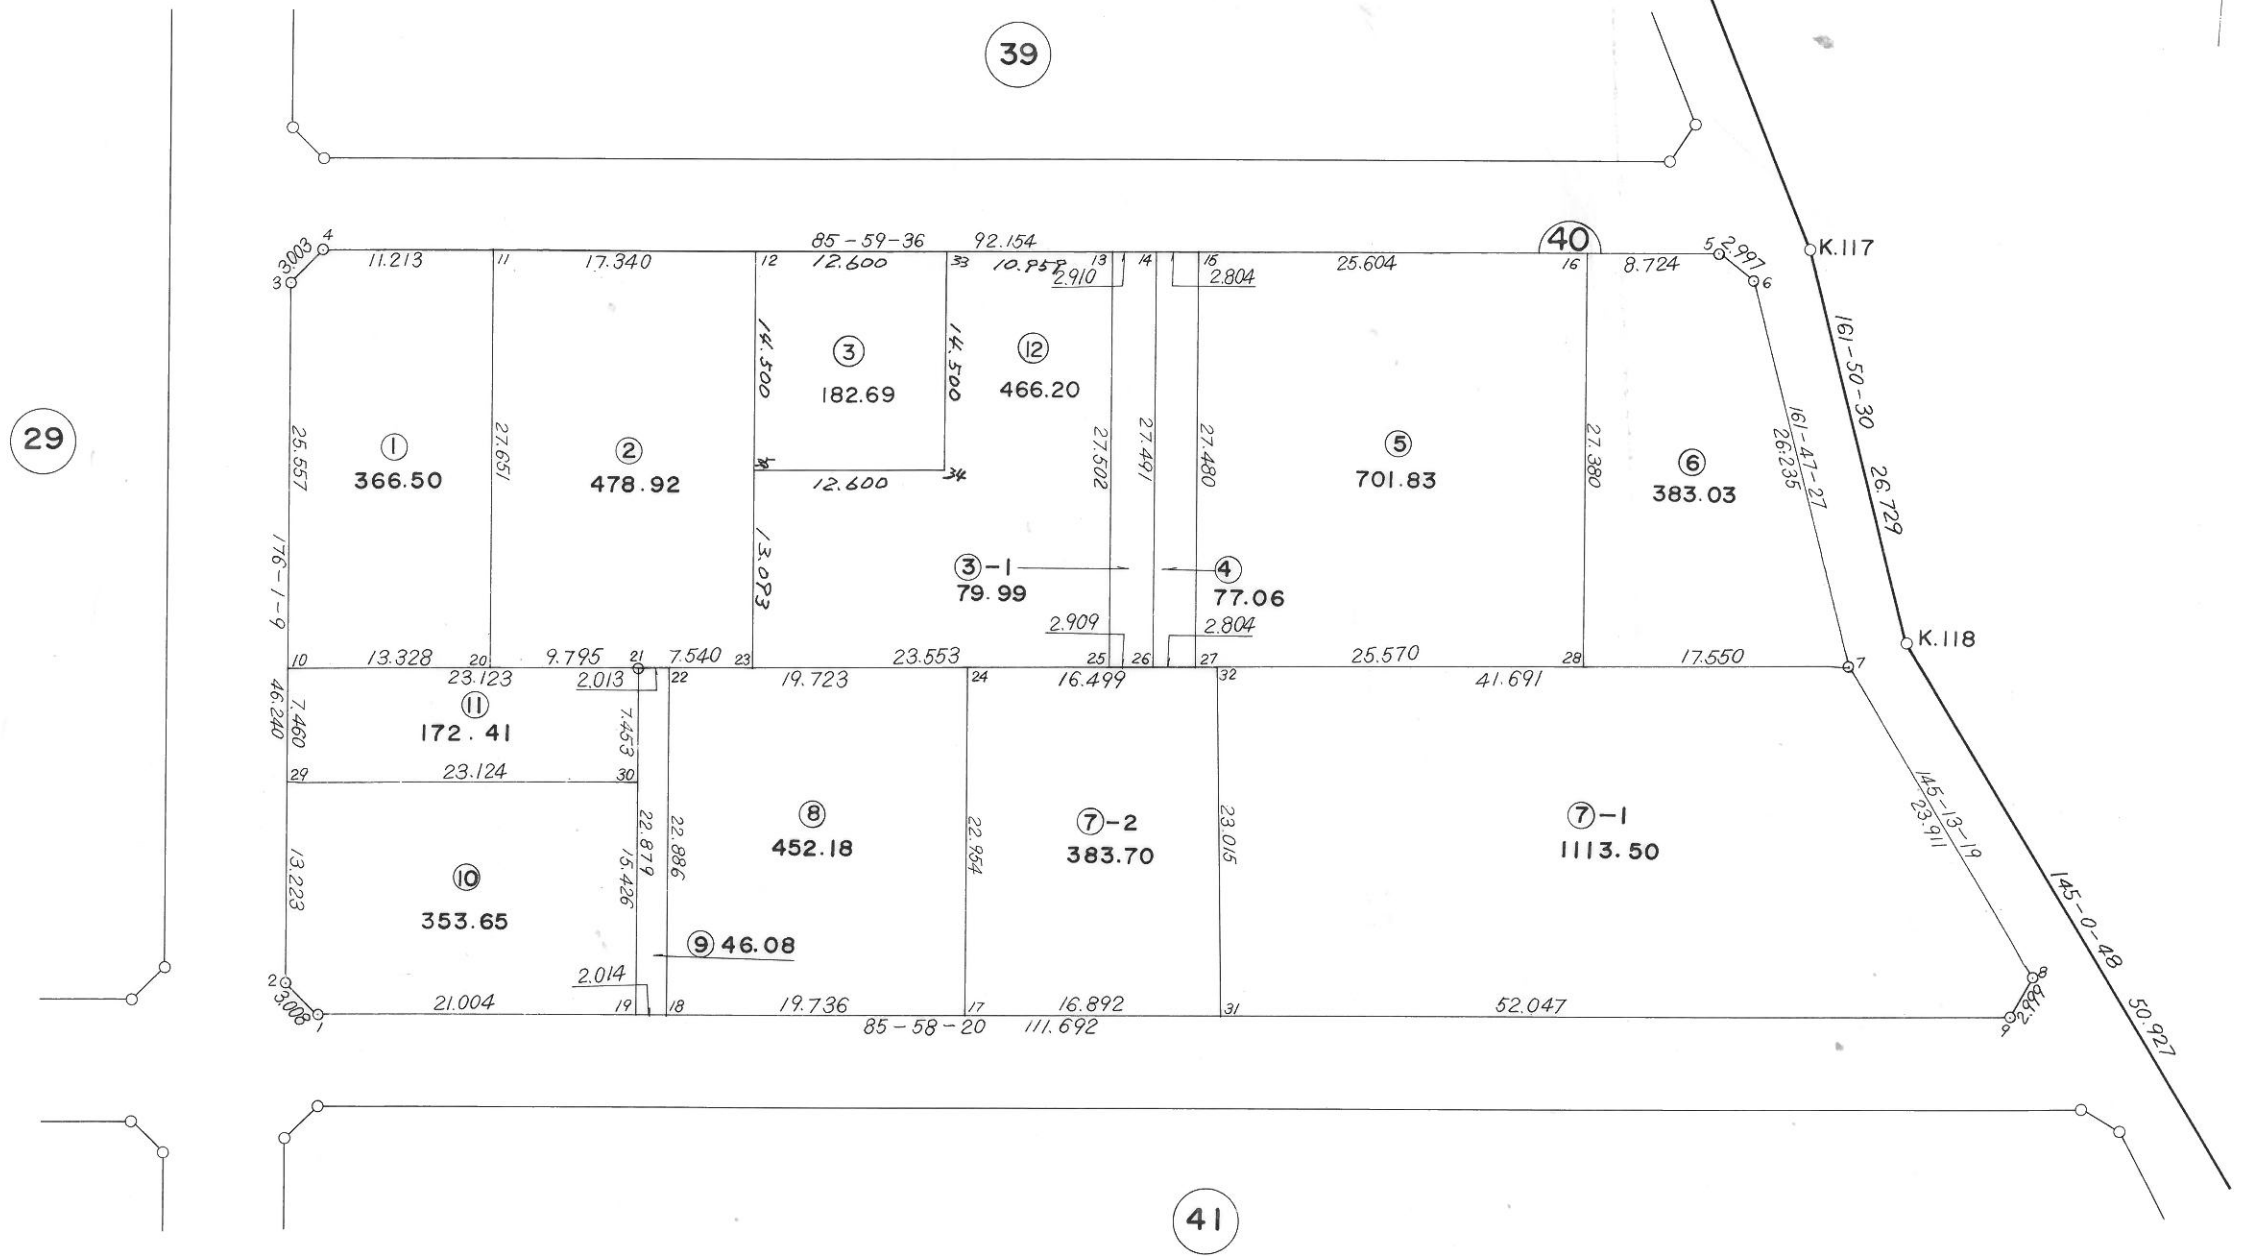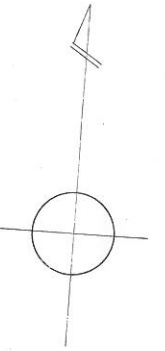

1 : 500

画地确定图

41街区

