

高 場



街区番号

1BL(1/2)

街区面積 2869.88

画地面積 2869.80

+0.08

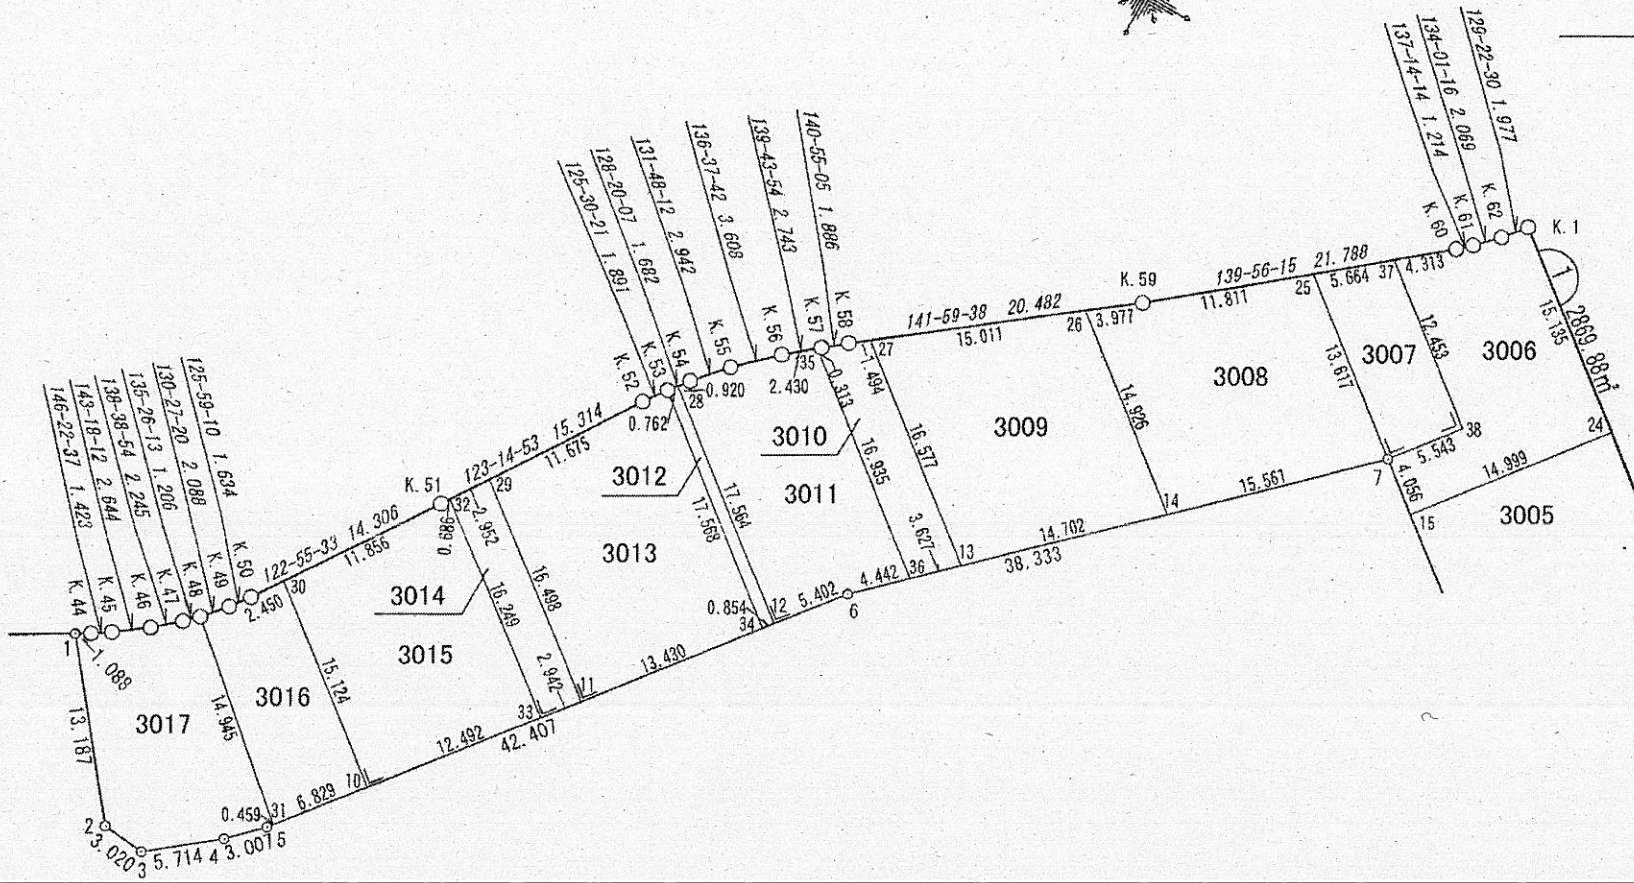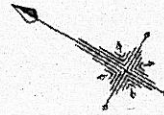

縮尺 S=1:500

高 場



街区番号

1BL(2/2)

街区面積 2869.88


画地面積 2869.80

+0.08

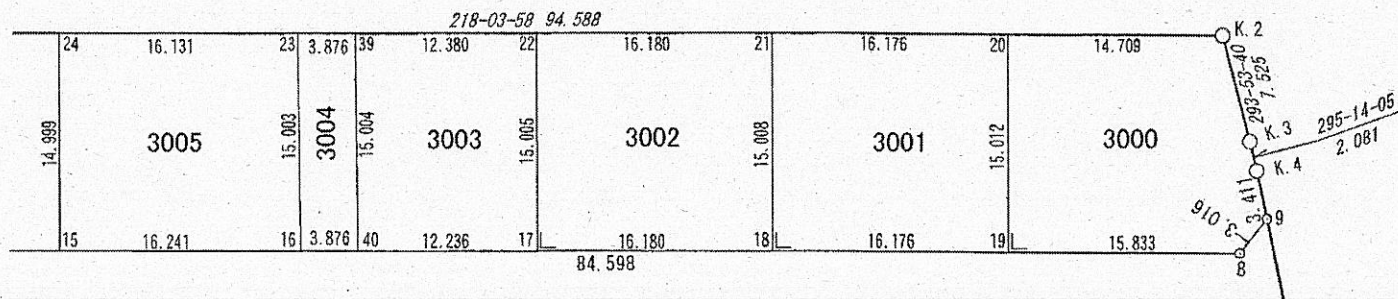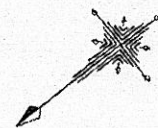


縮尺

S=1:500

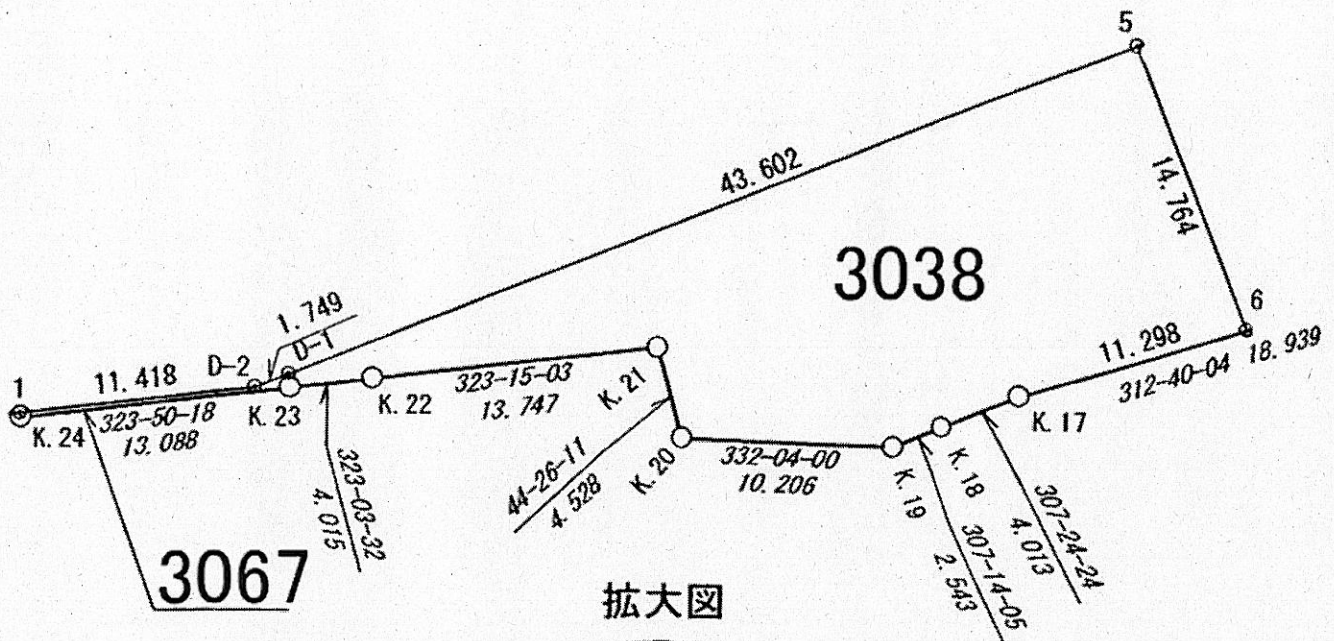

拡大図

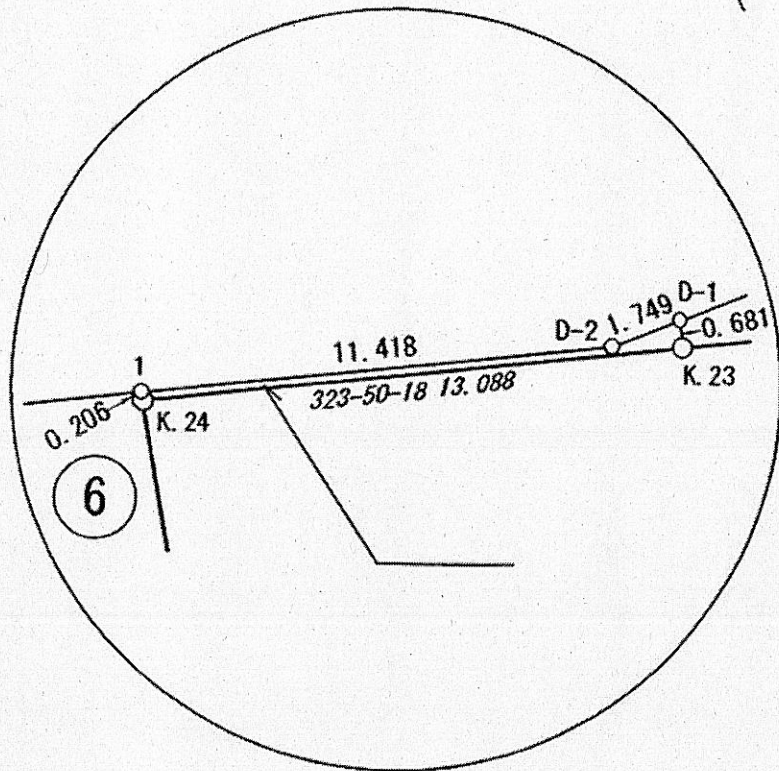

高 場

街区番号

4 B L



街区面積

3 1 5 4 . 9 1

画地面積


3 1 5 4 . 8 6

+ 0 . 0 5

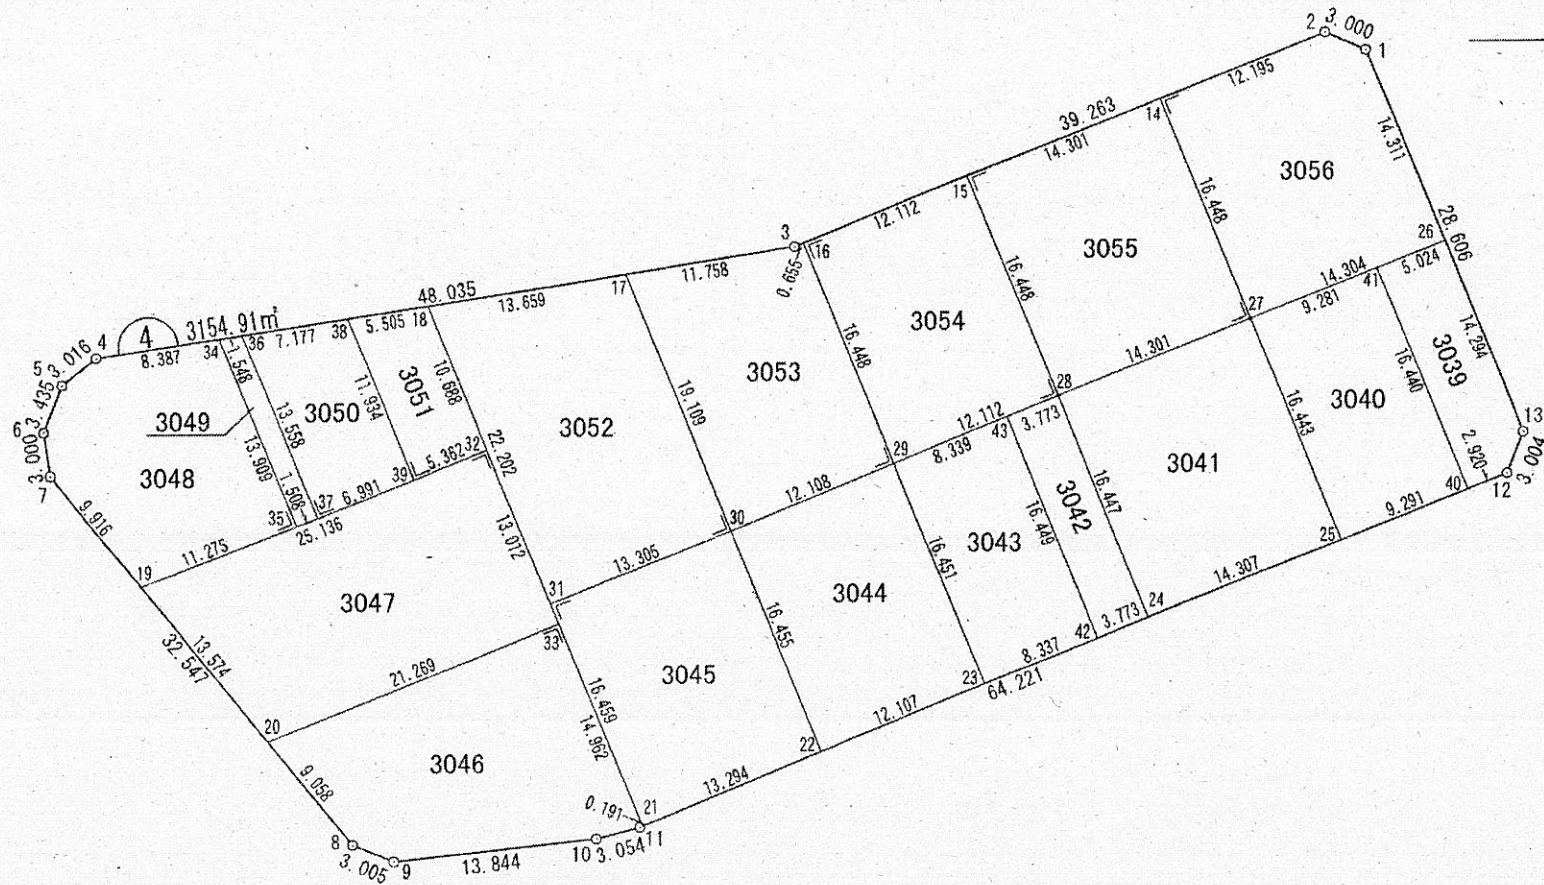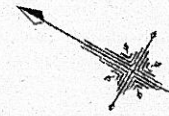


縮尺

S=1:500

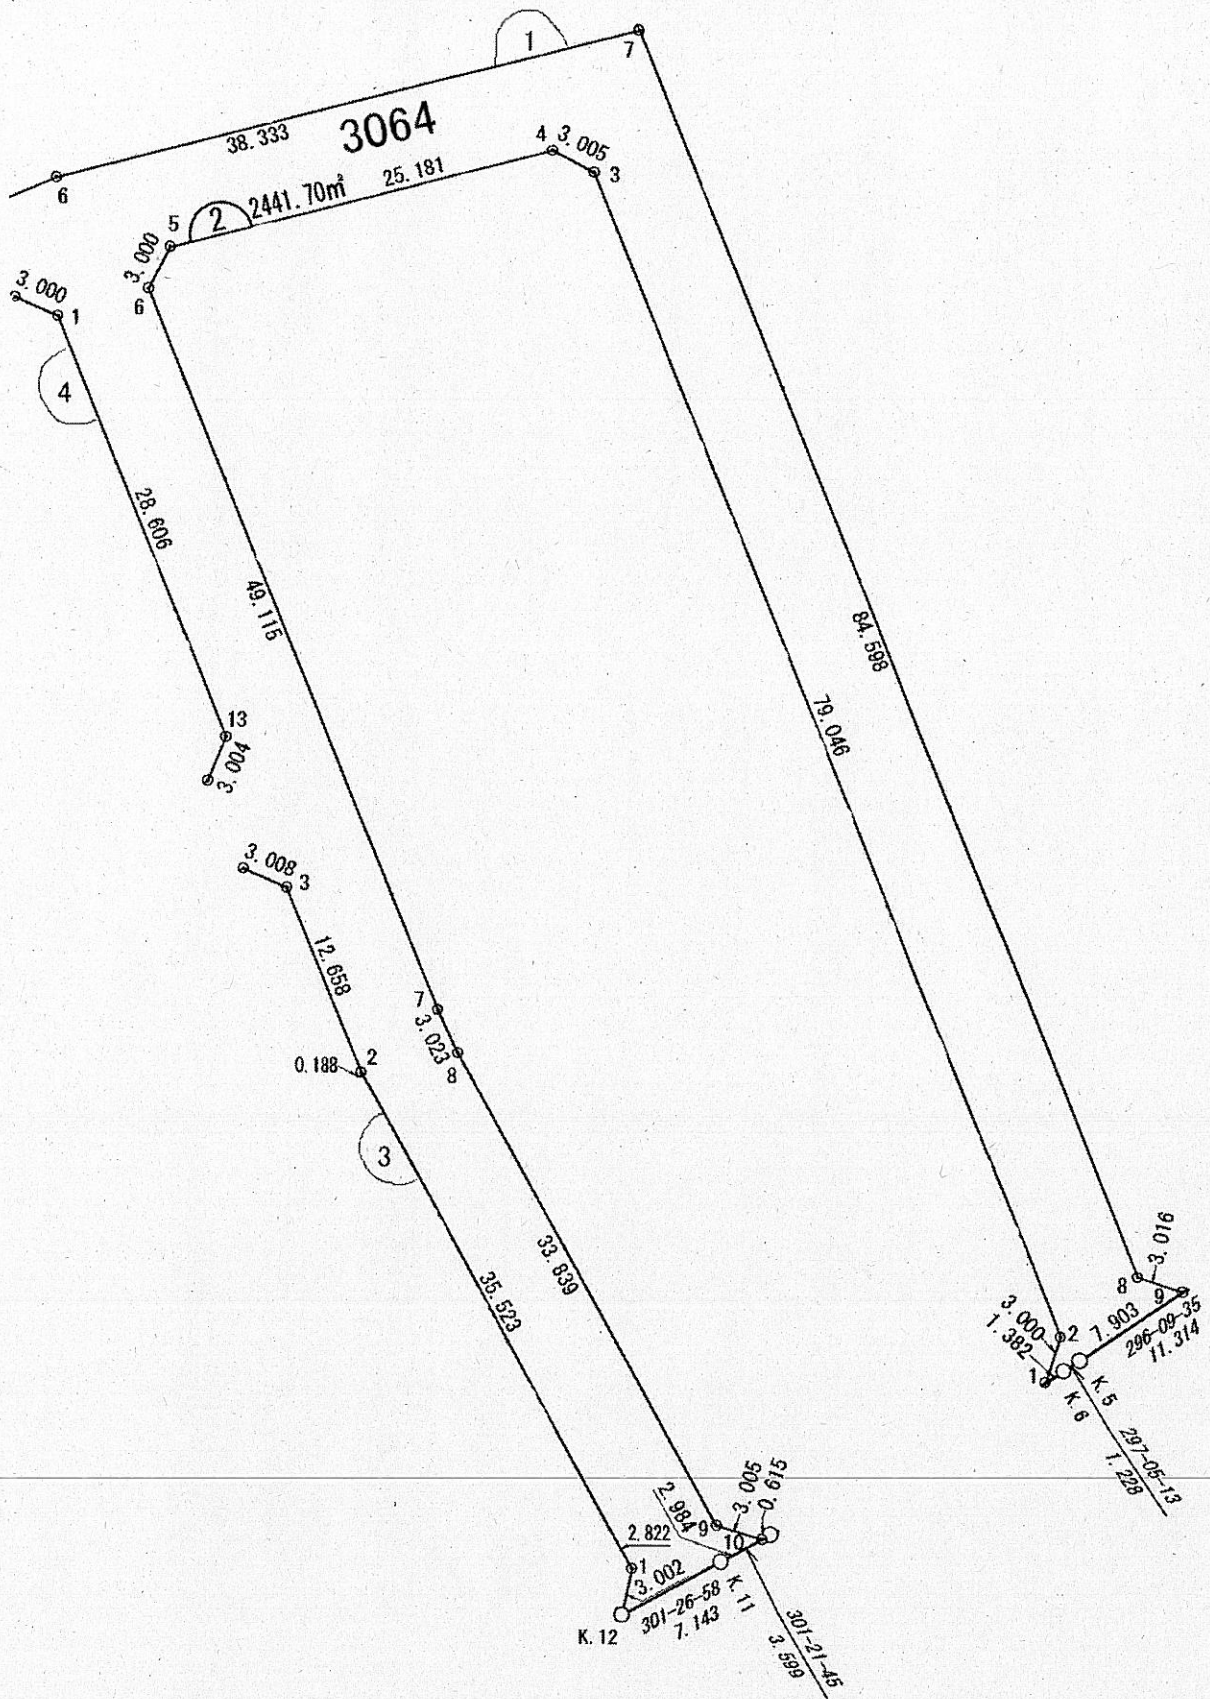

149-41-17
10.943

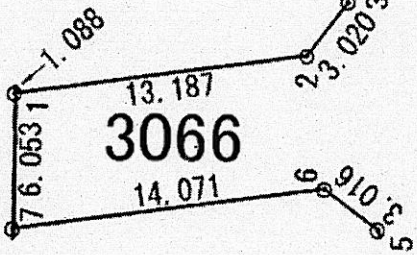

高 場



街区番号

6 B L

街区面積

85.24

画地面積

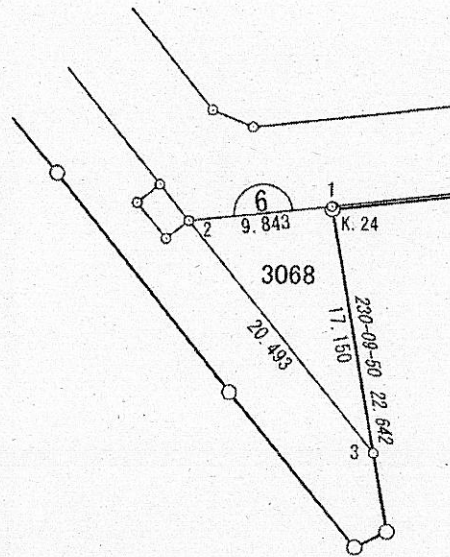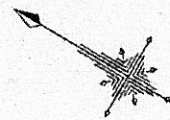

縮尺

S=1:500

