

2712.02

2628.18

648.10

1203.54

公園

3542.78

617.19

2151.83

237.83

水路3
360.78

1:500

1895.02

242.60


297.28

16754

194.75



1:500

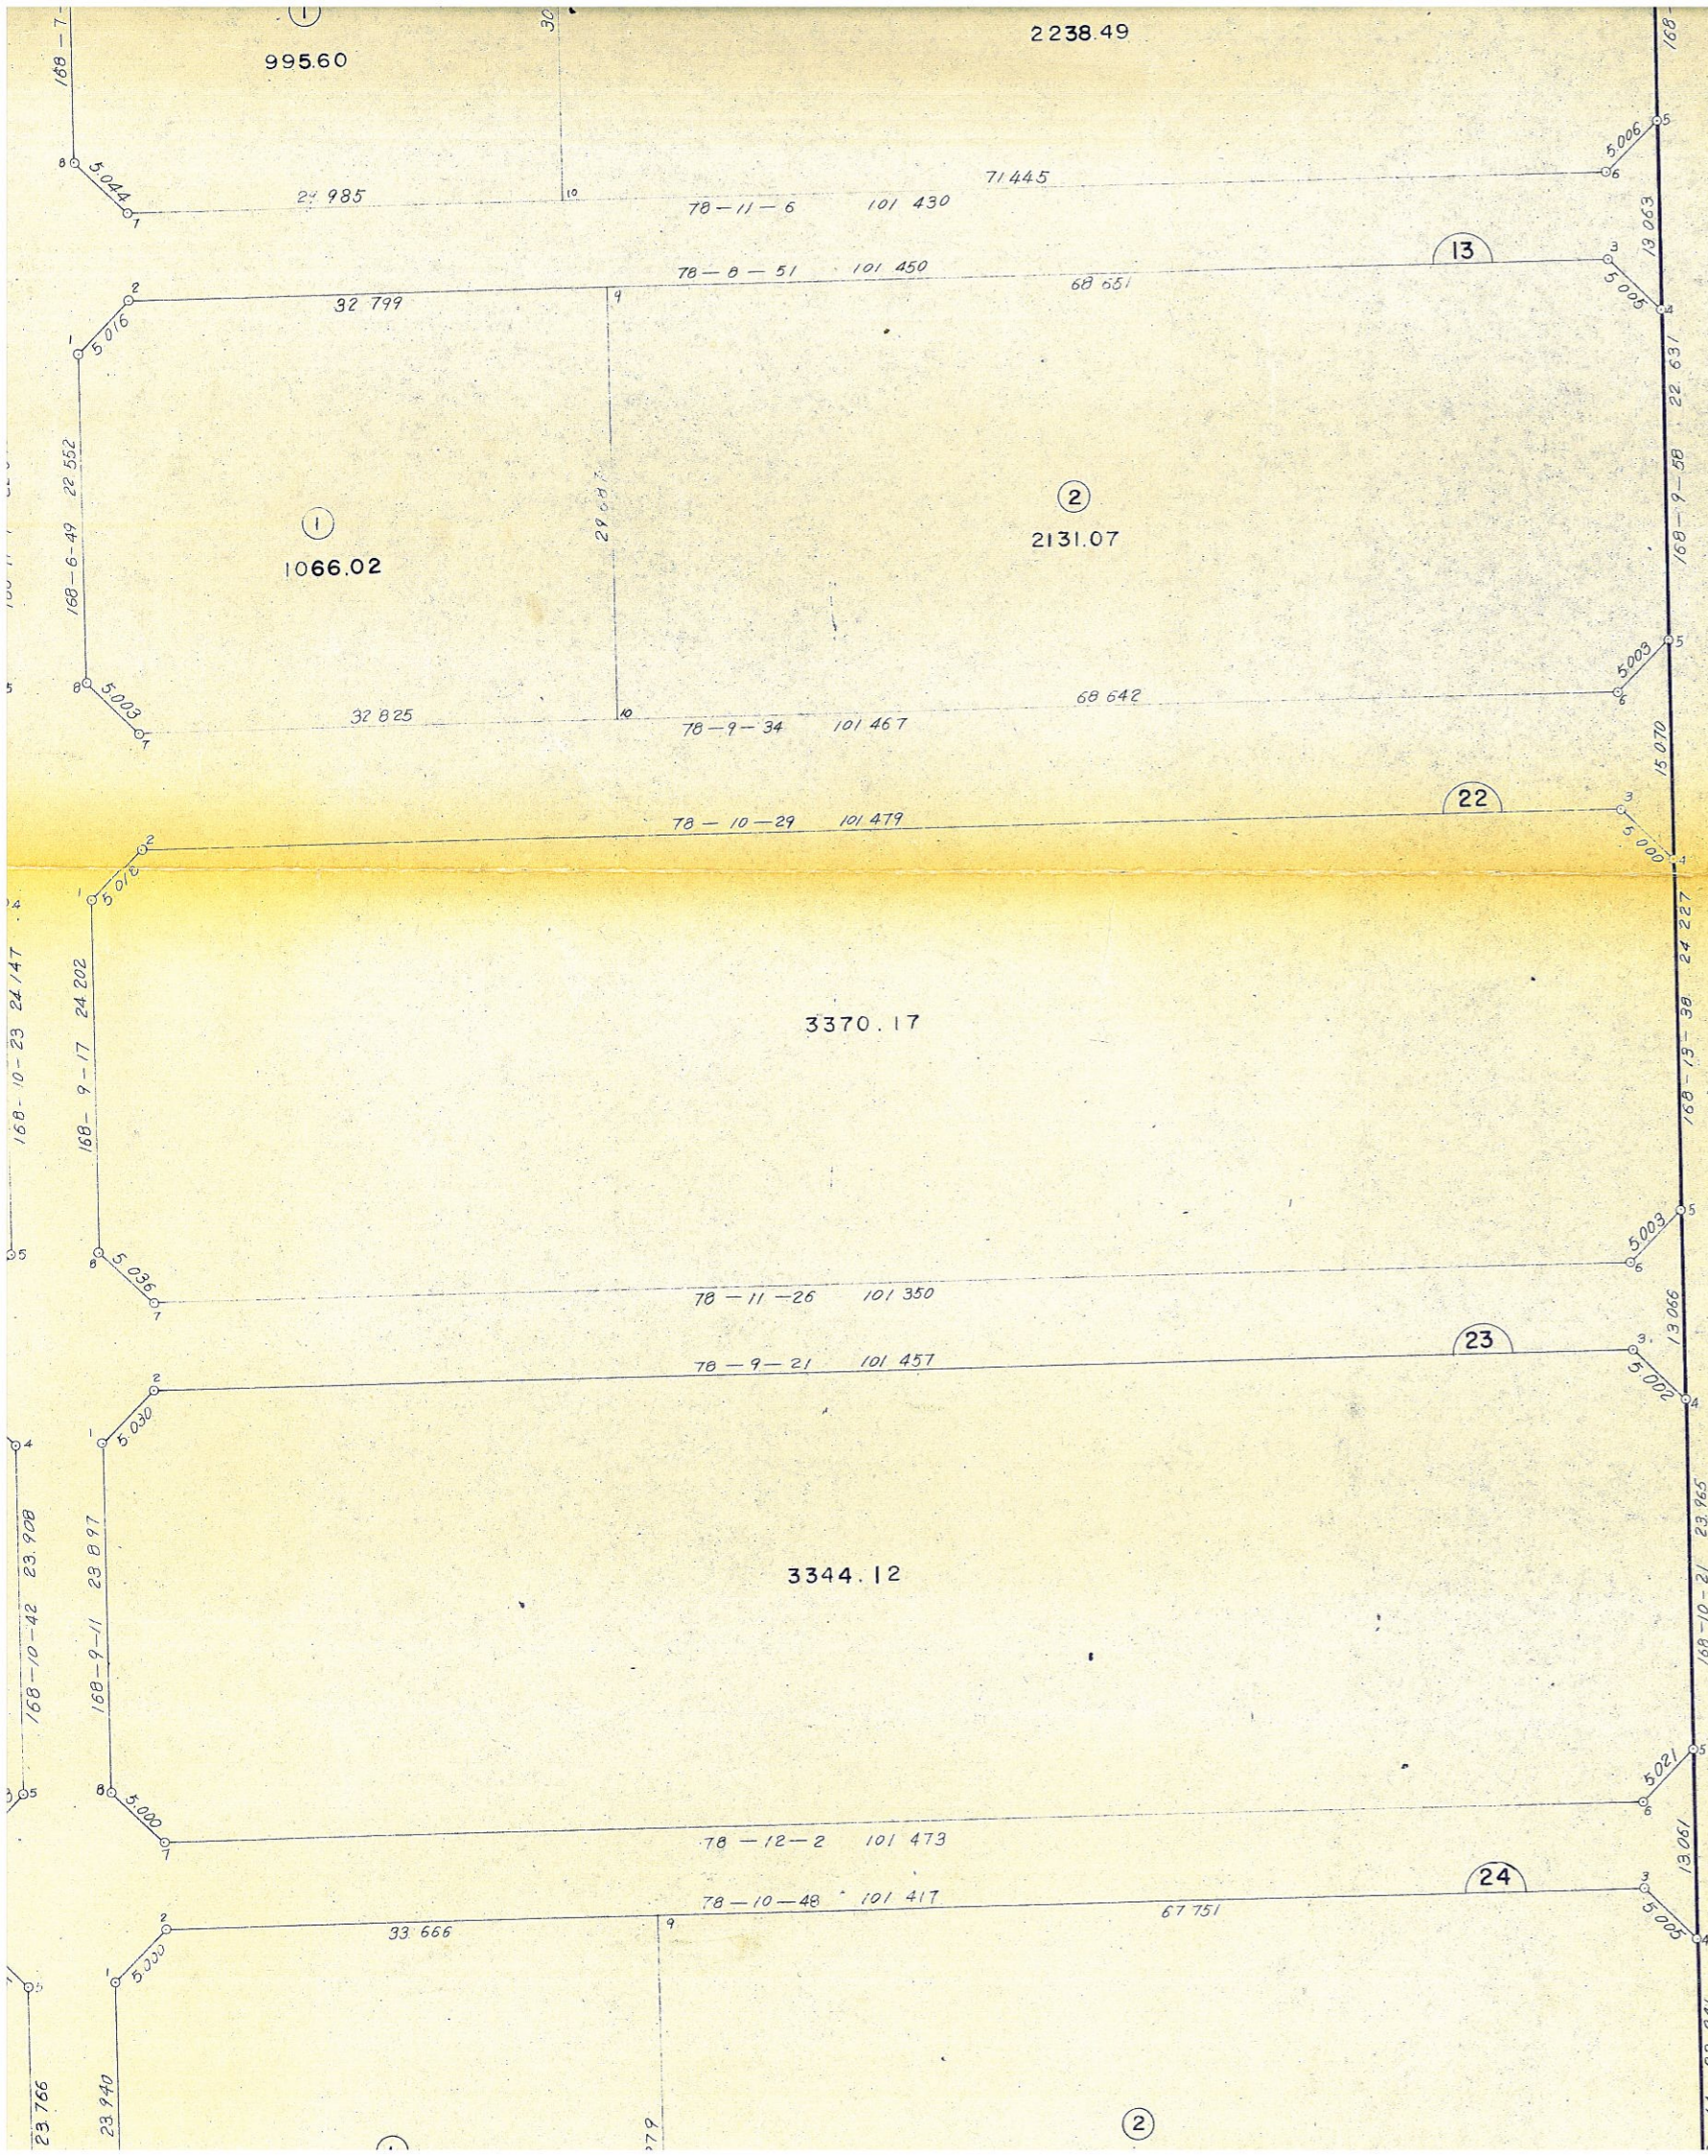

1:500


43200


43100

65200

65300

水路 3
360.78

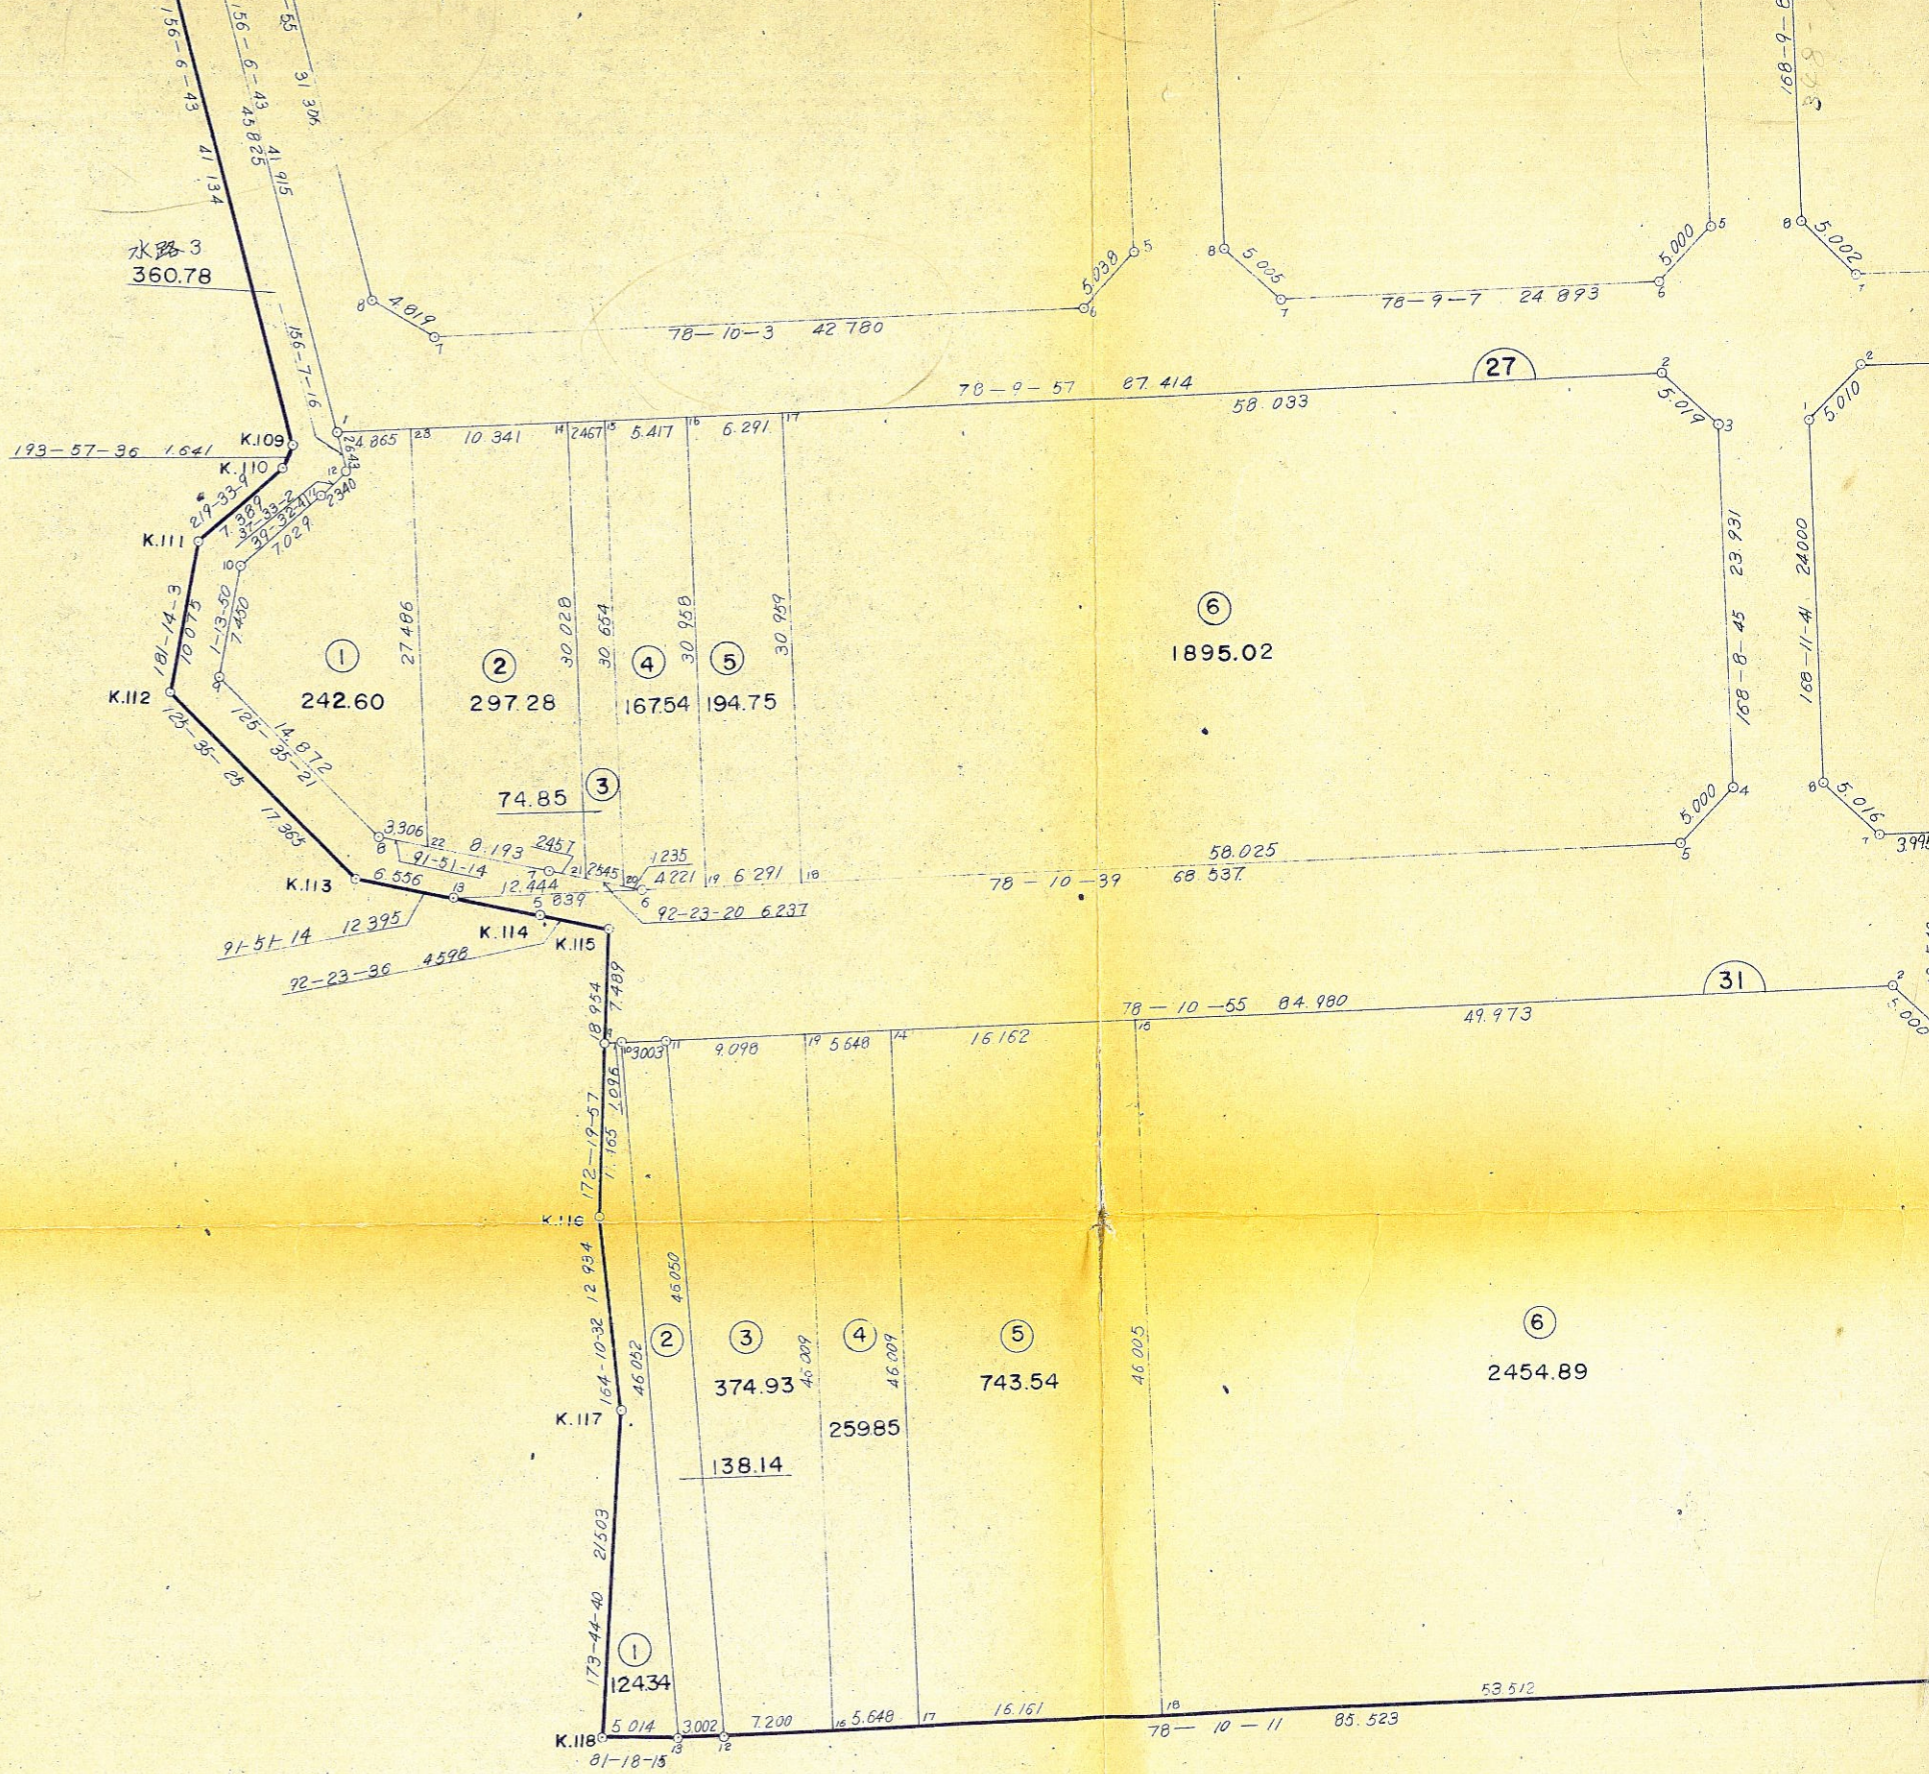

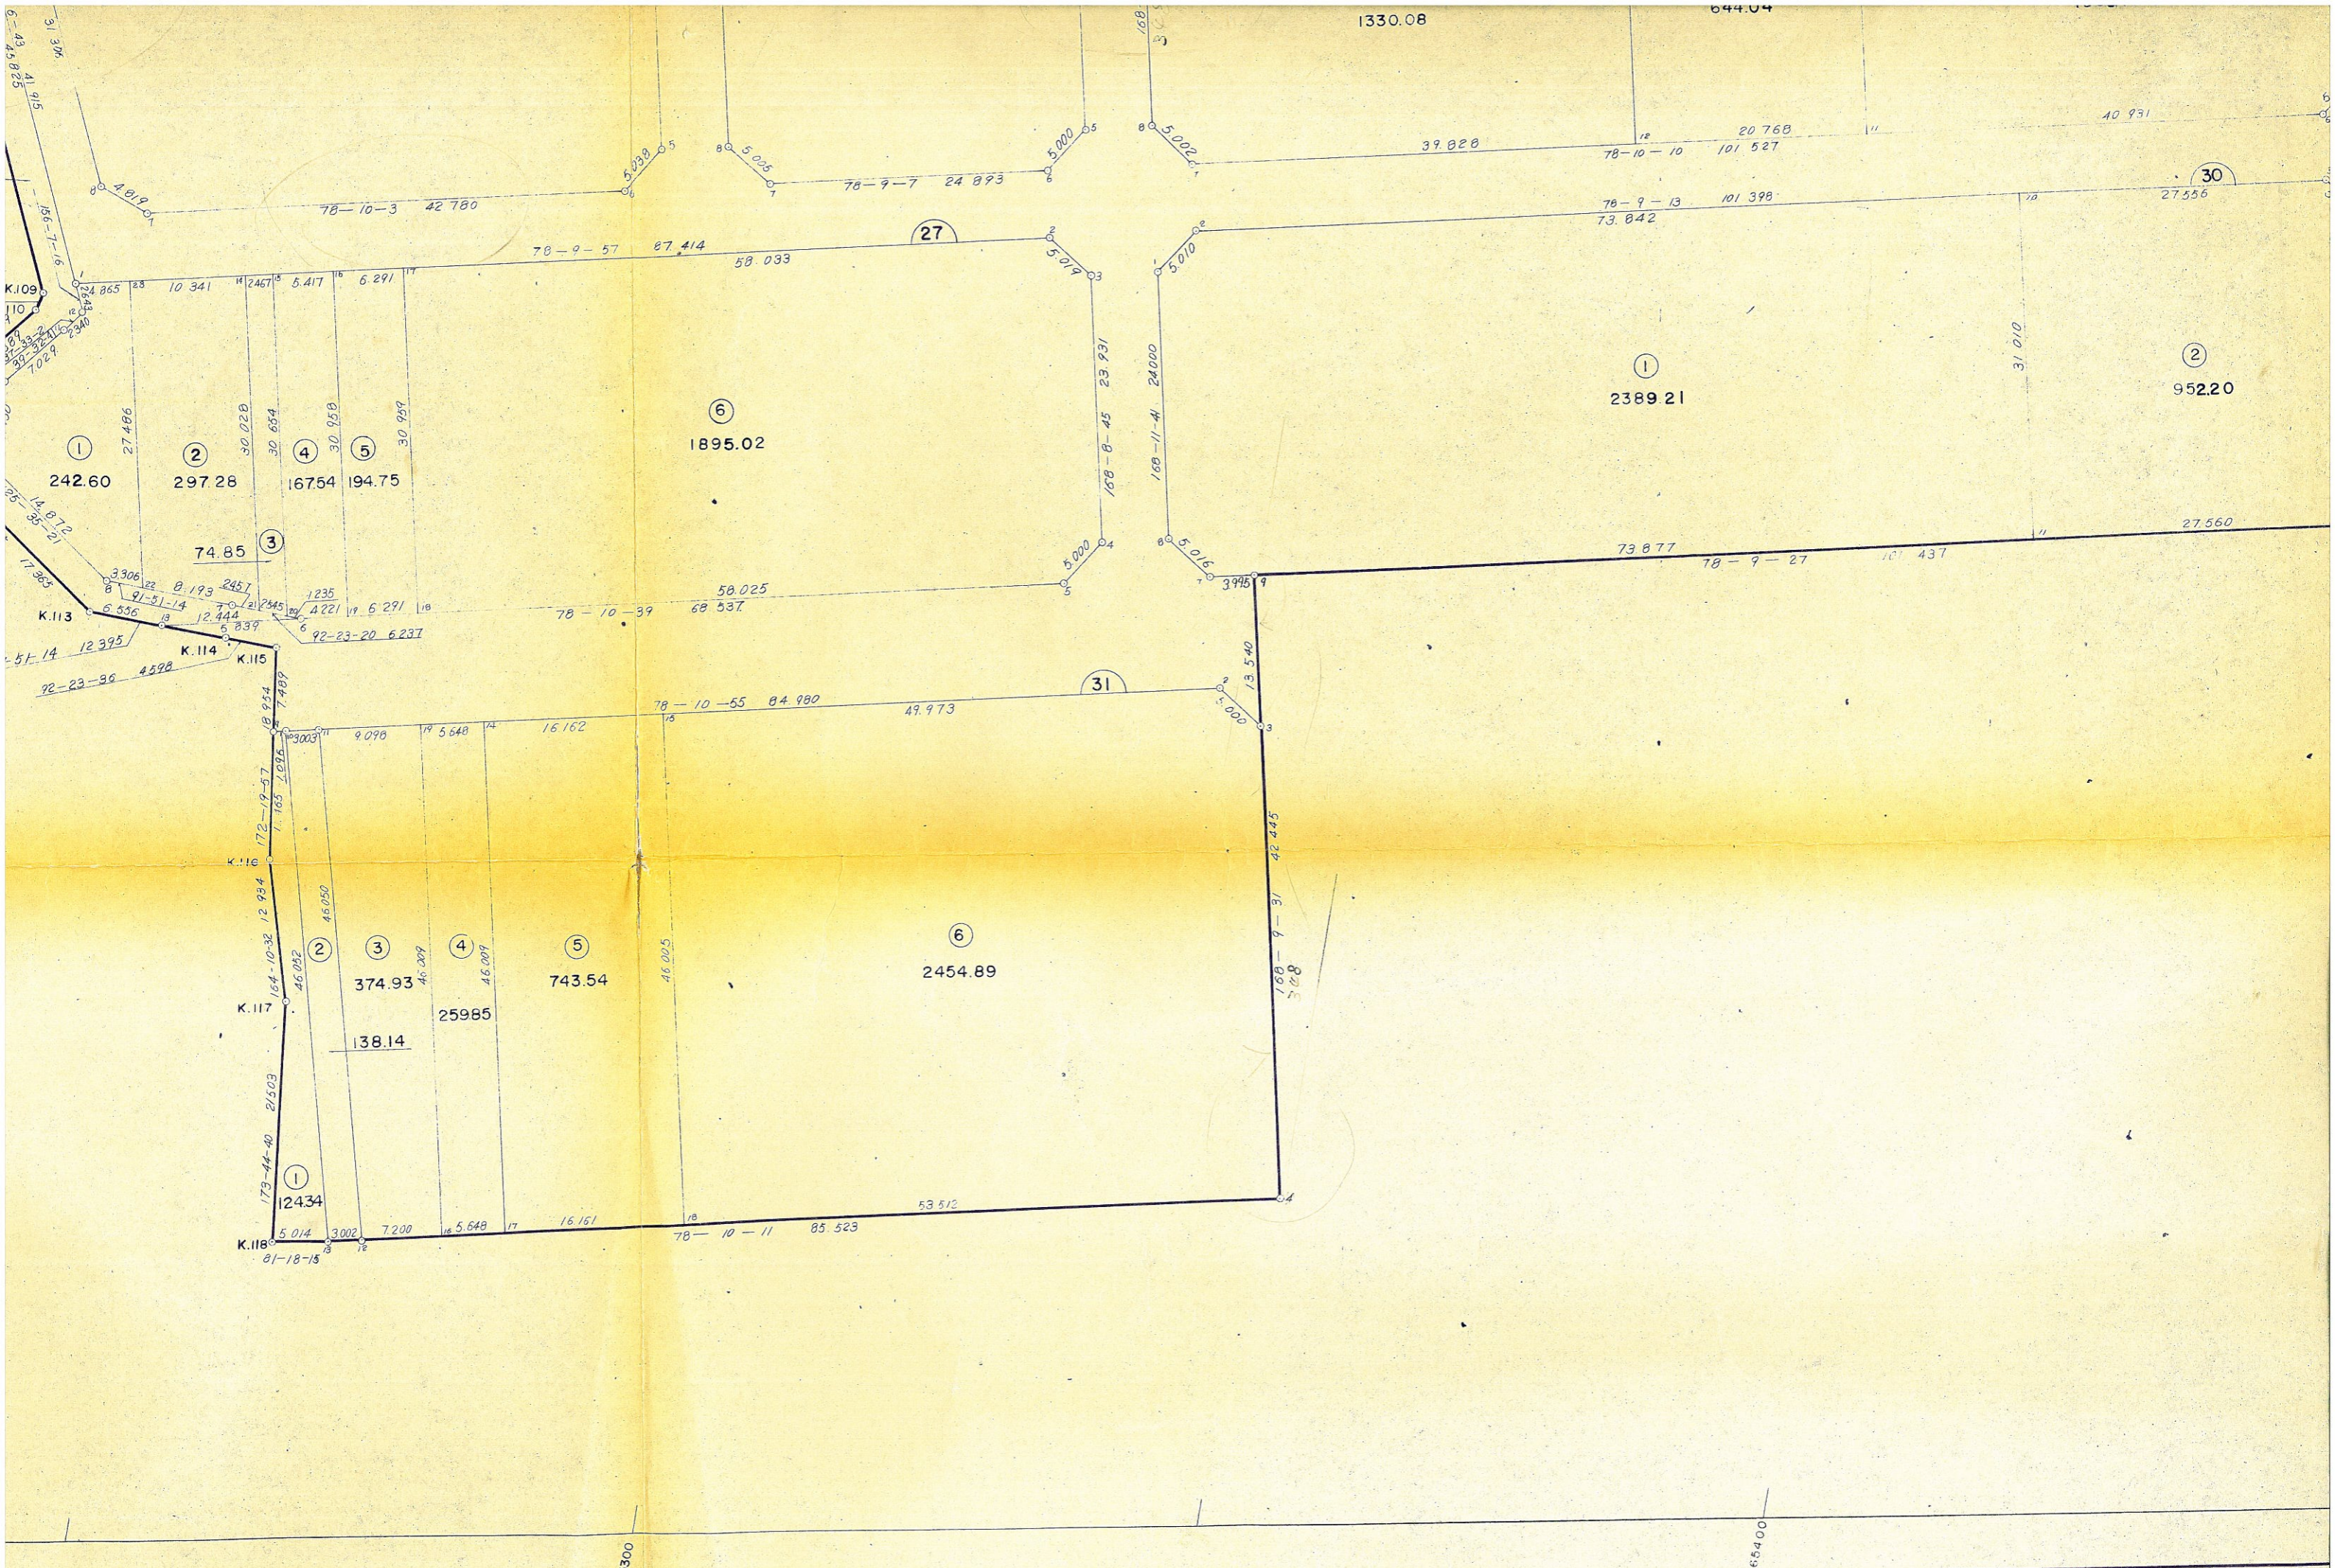

S = 1 : 500