
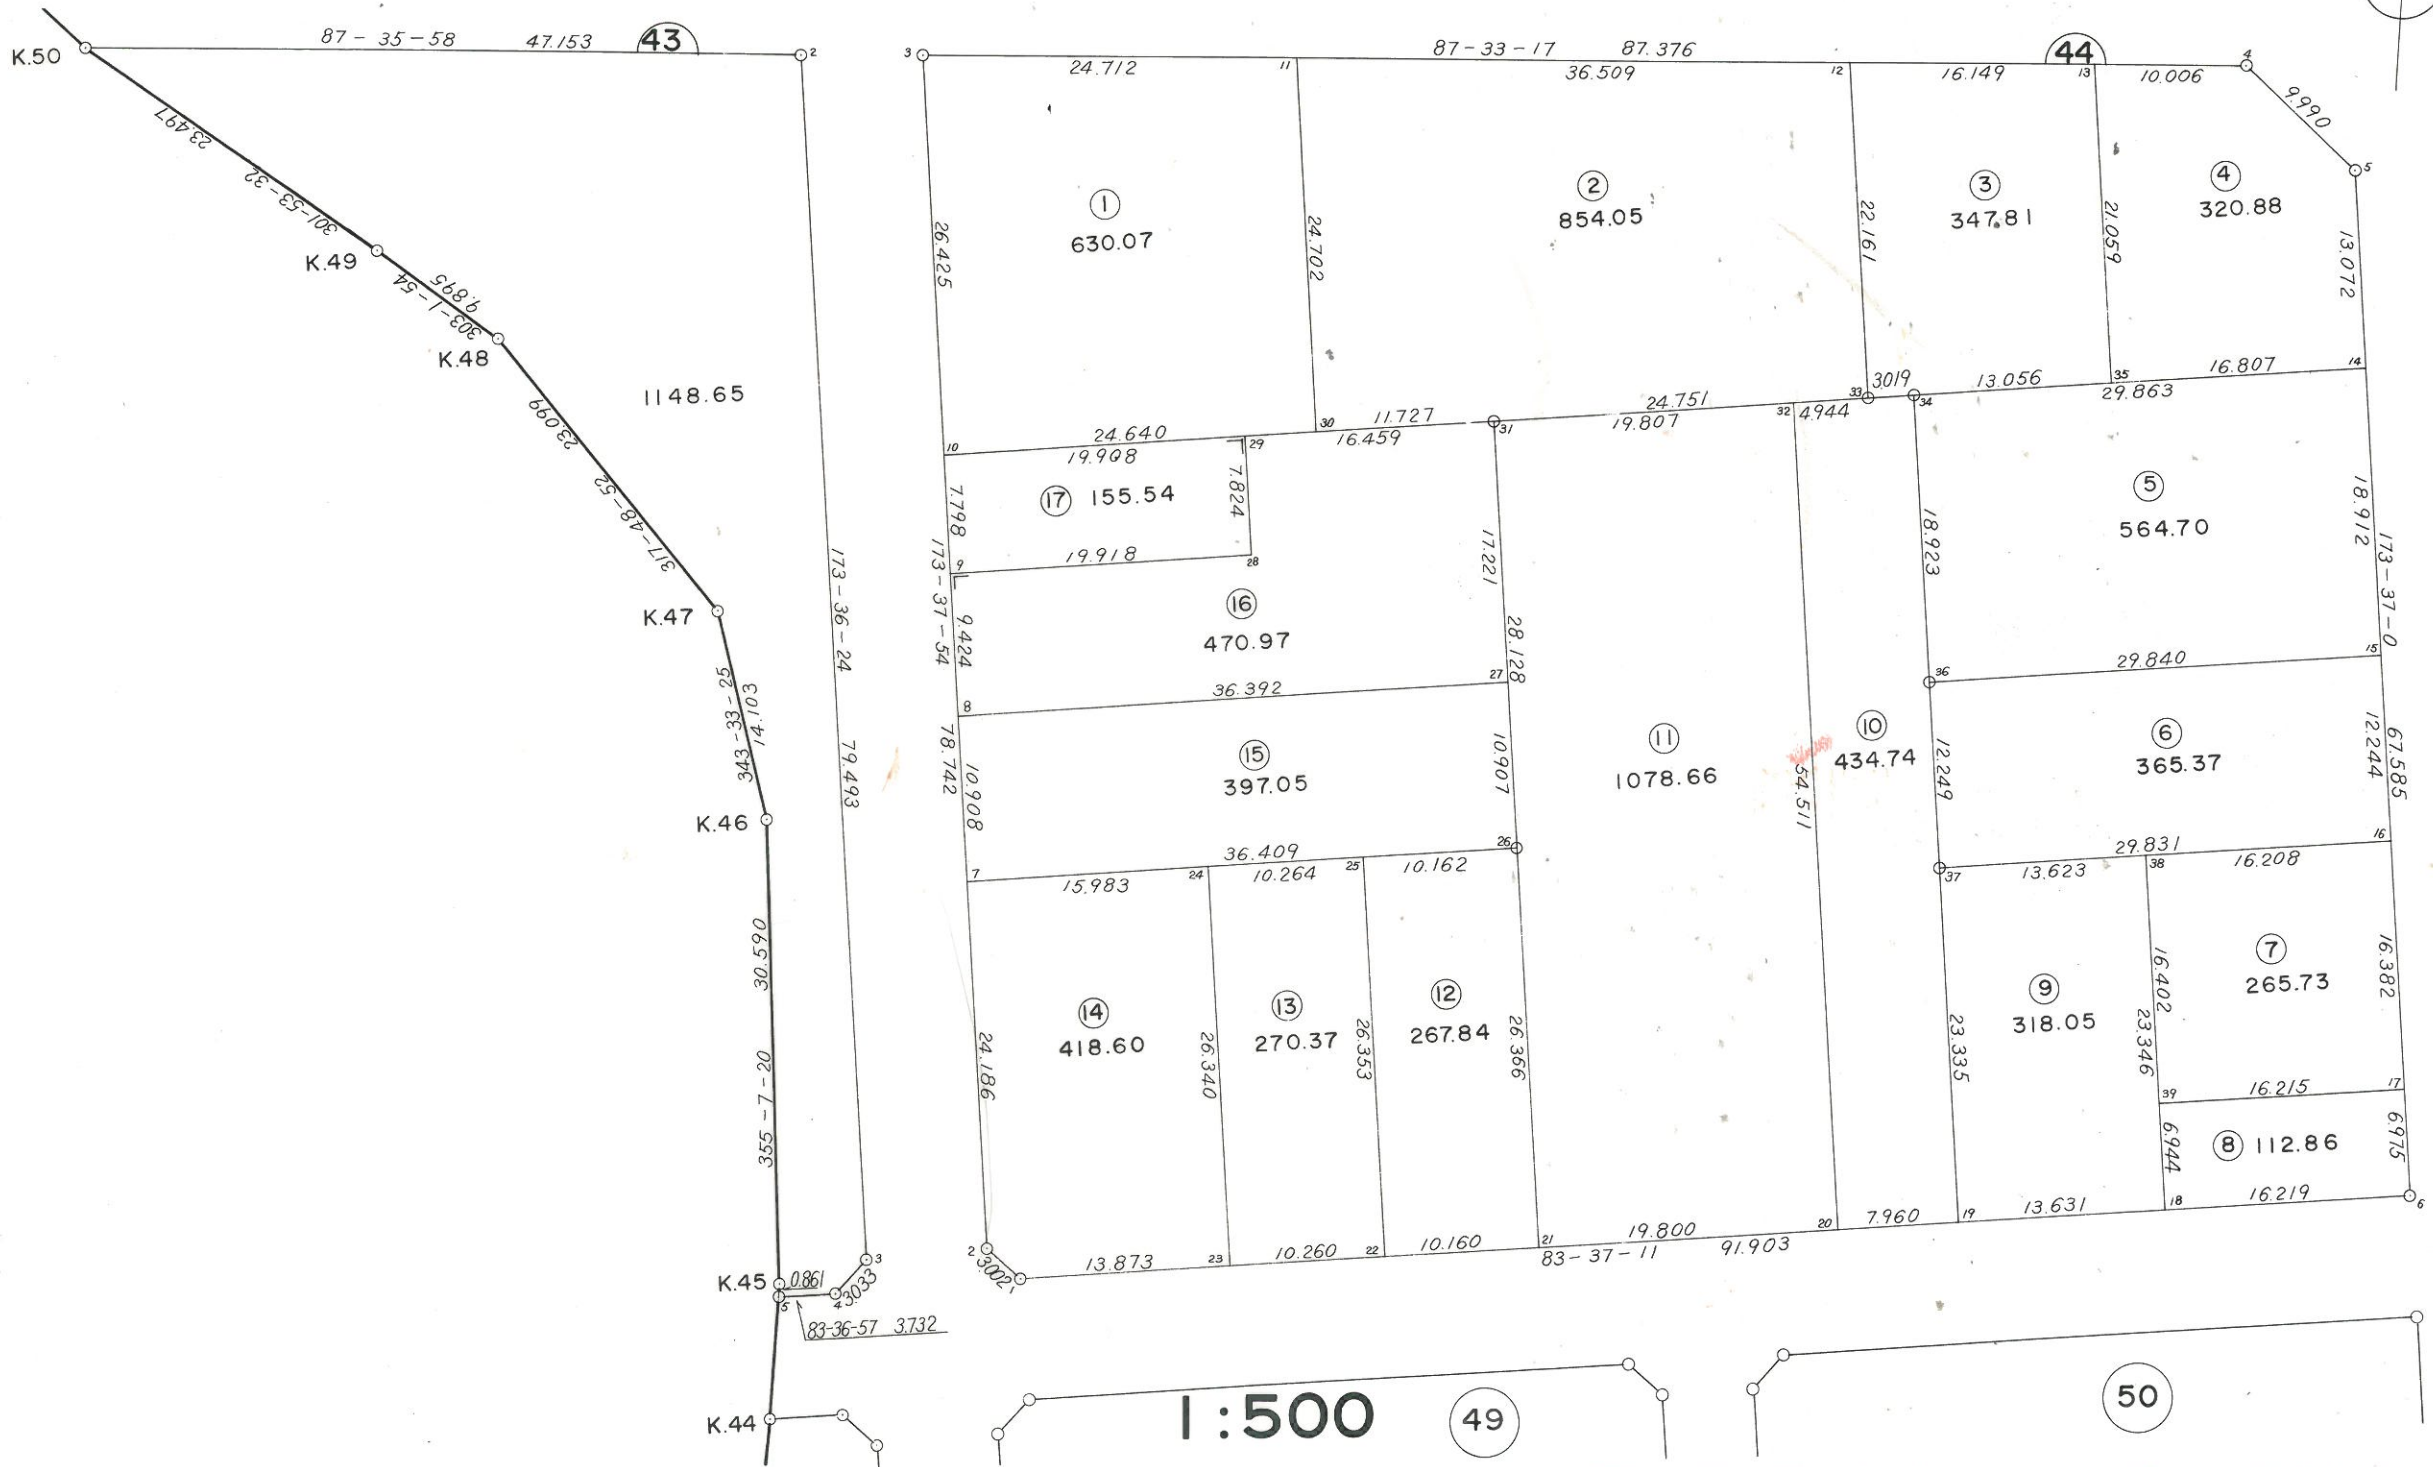


# 画地确定图

## 43·44街区

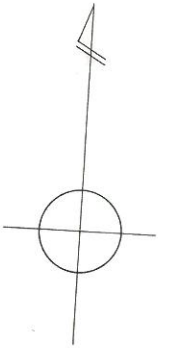


1:500

49

50



# 画地确定图

## 45 街区

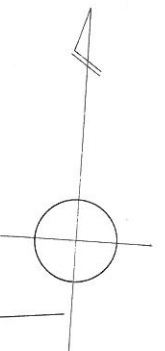

# 画地确定图



## 46街区

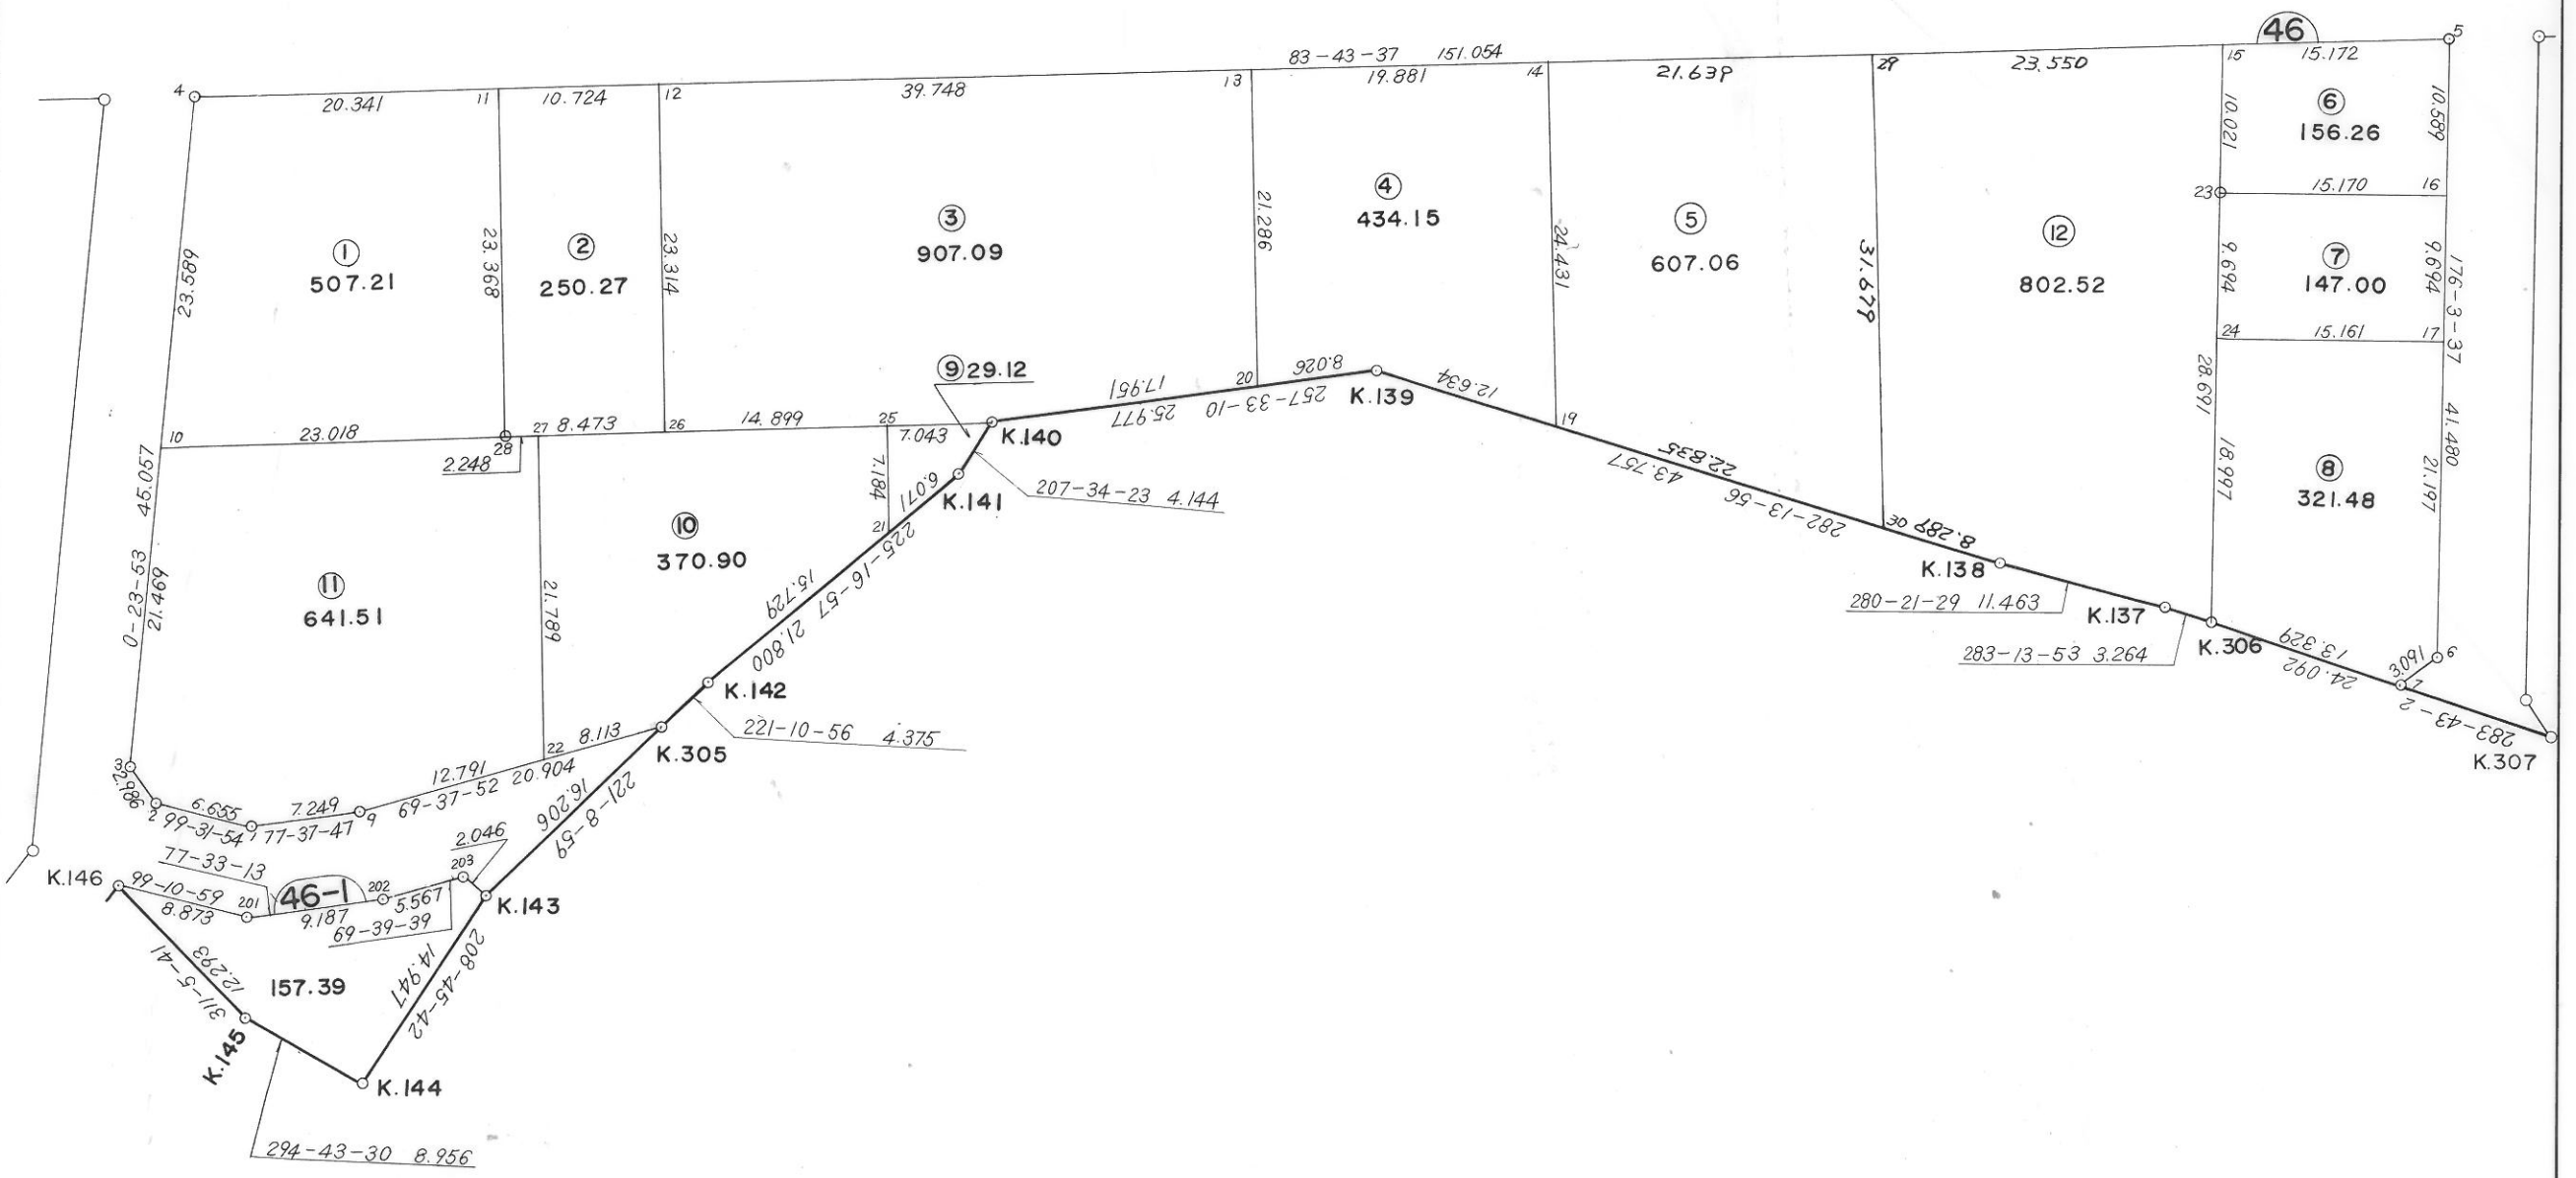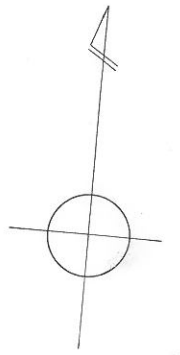

1:500

# 画地确定图

## 47街区

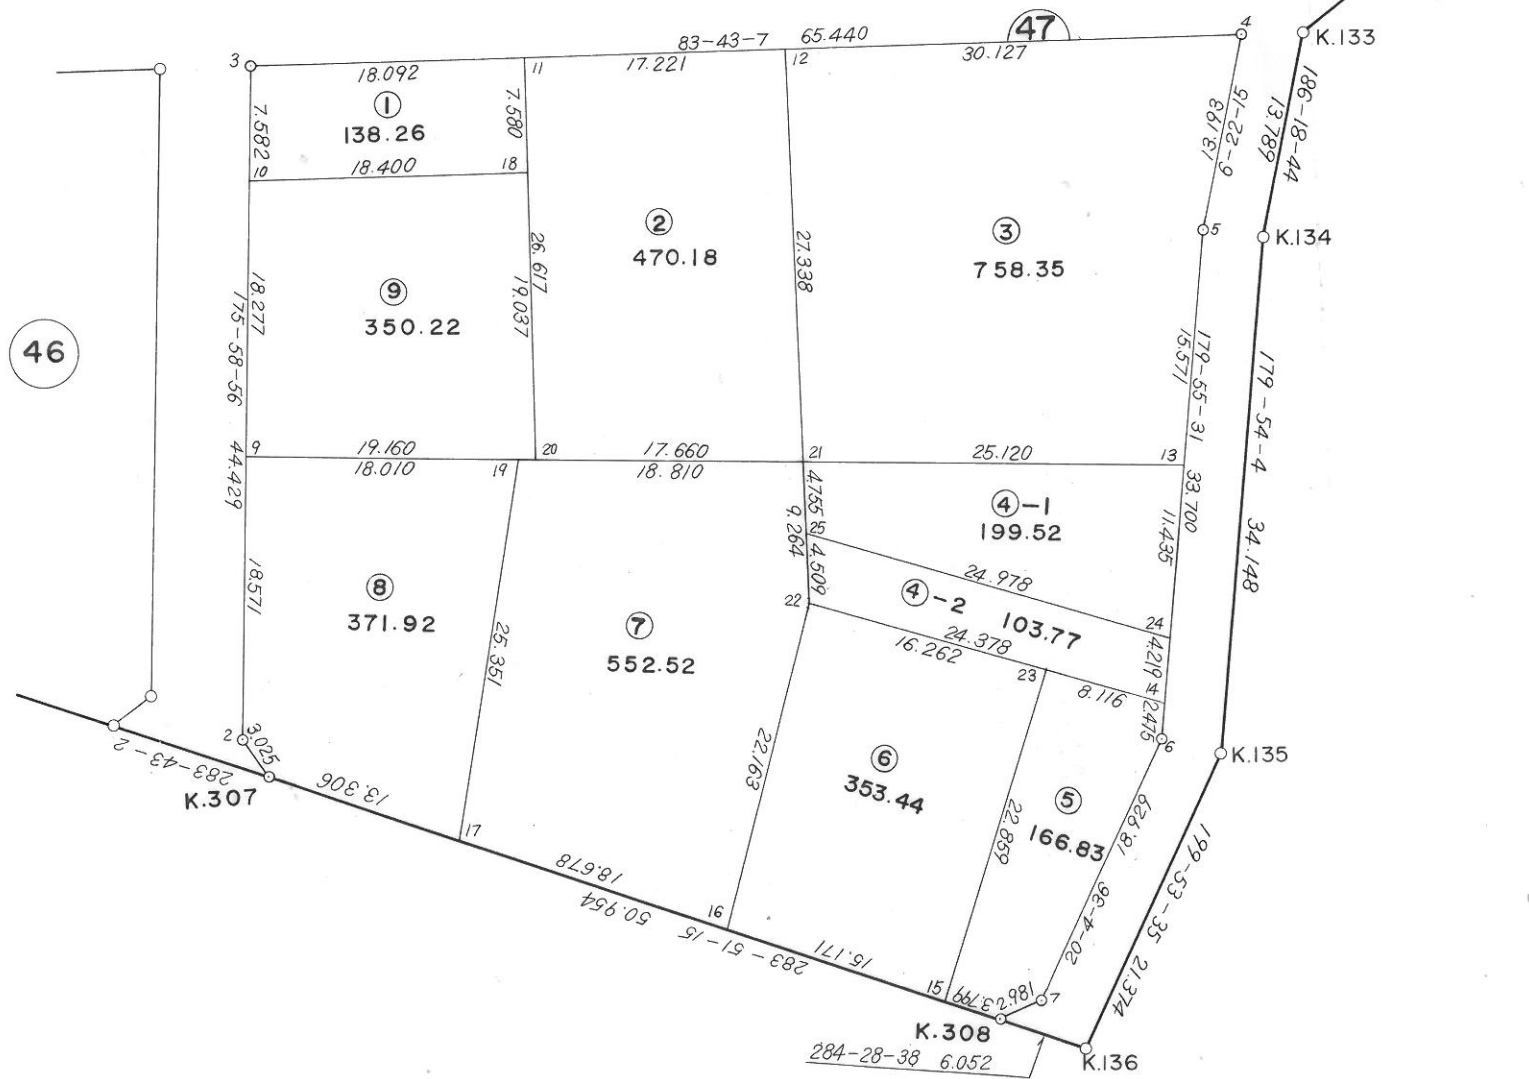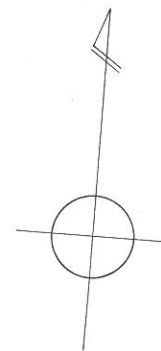


46

47

1:500

# 画地确定图


## 48, 49 街区

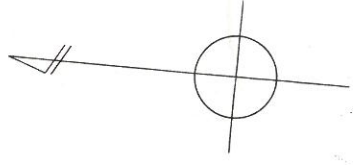

1 : 500


# 画地确定图

## 50街区

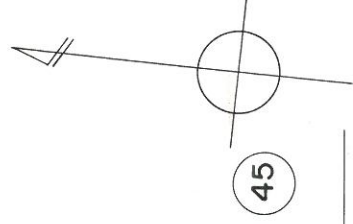

44

45

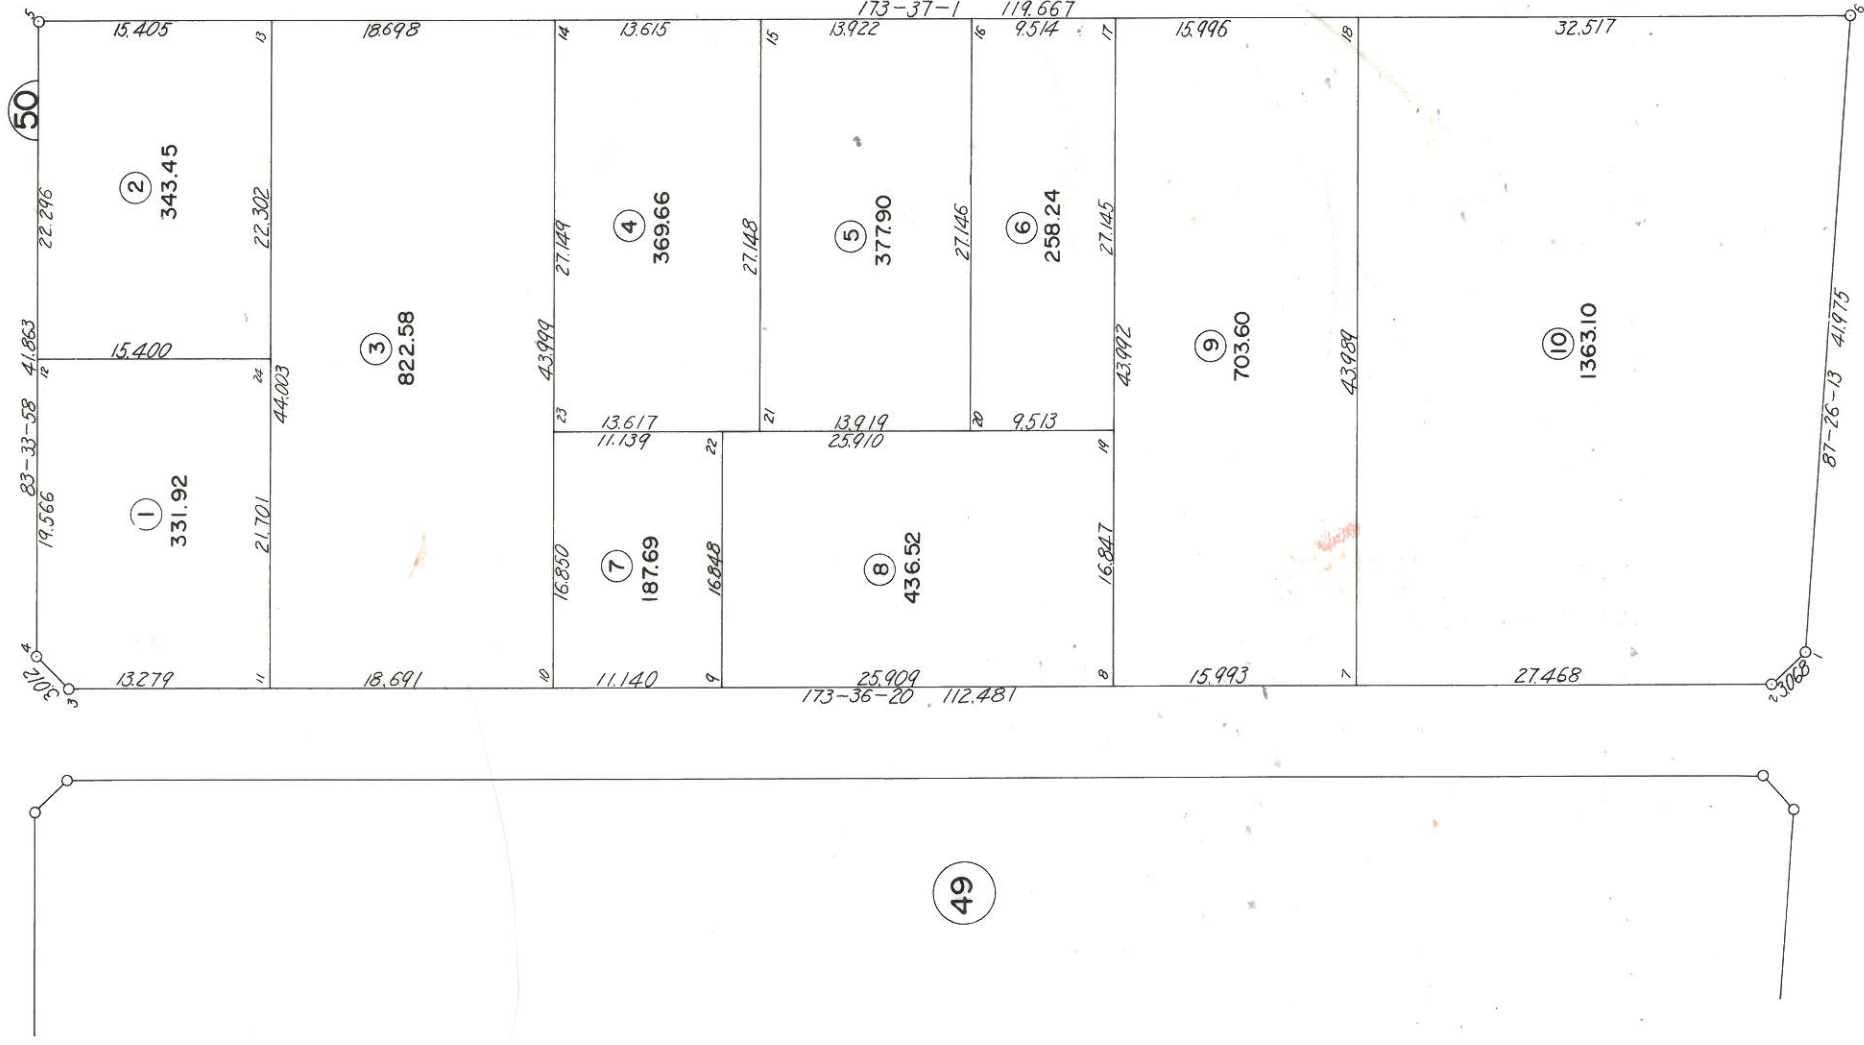

49

51

57

55


1:500

54

87-26-13 41.975


# 画地确定图

## 51街区

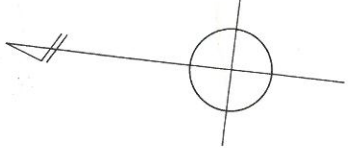

44

45

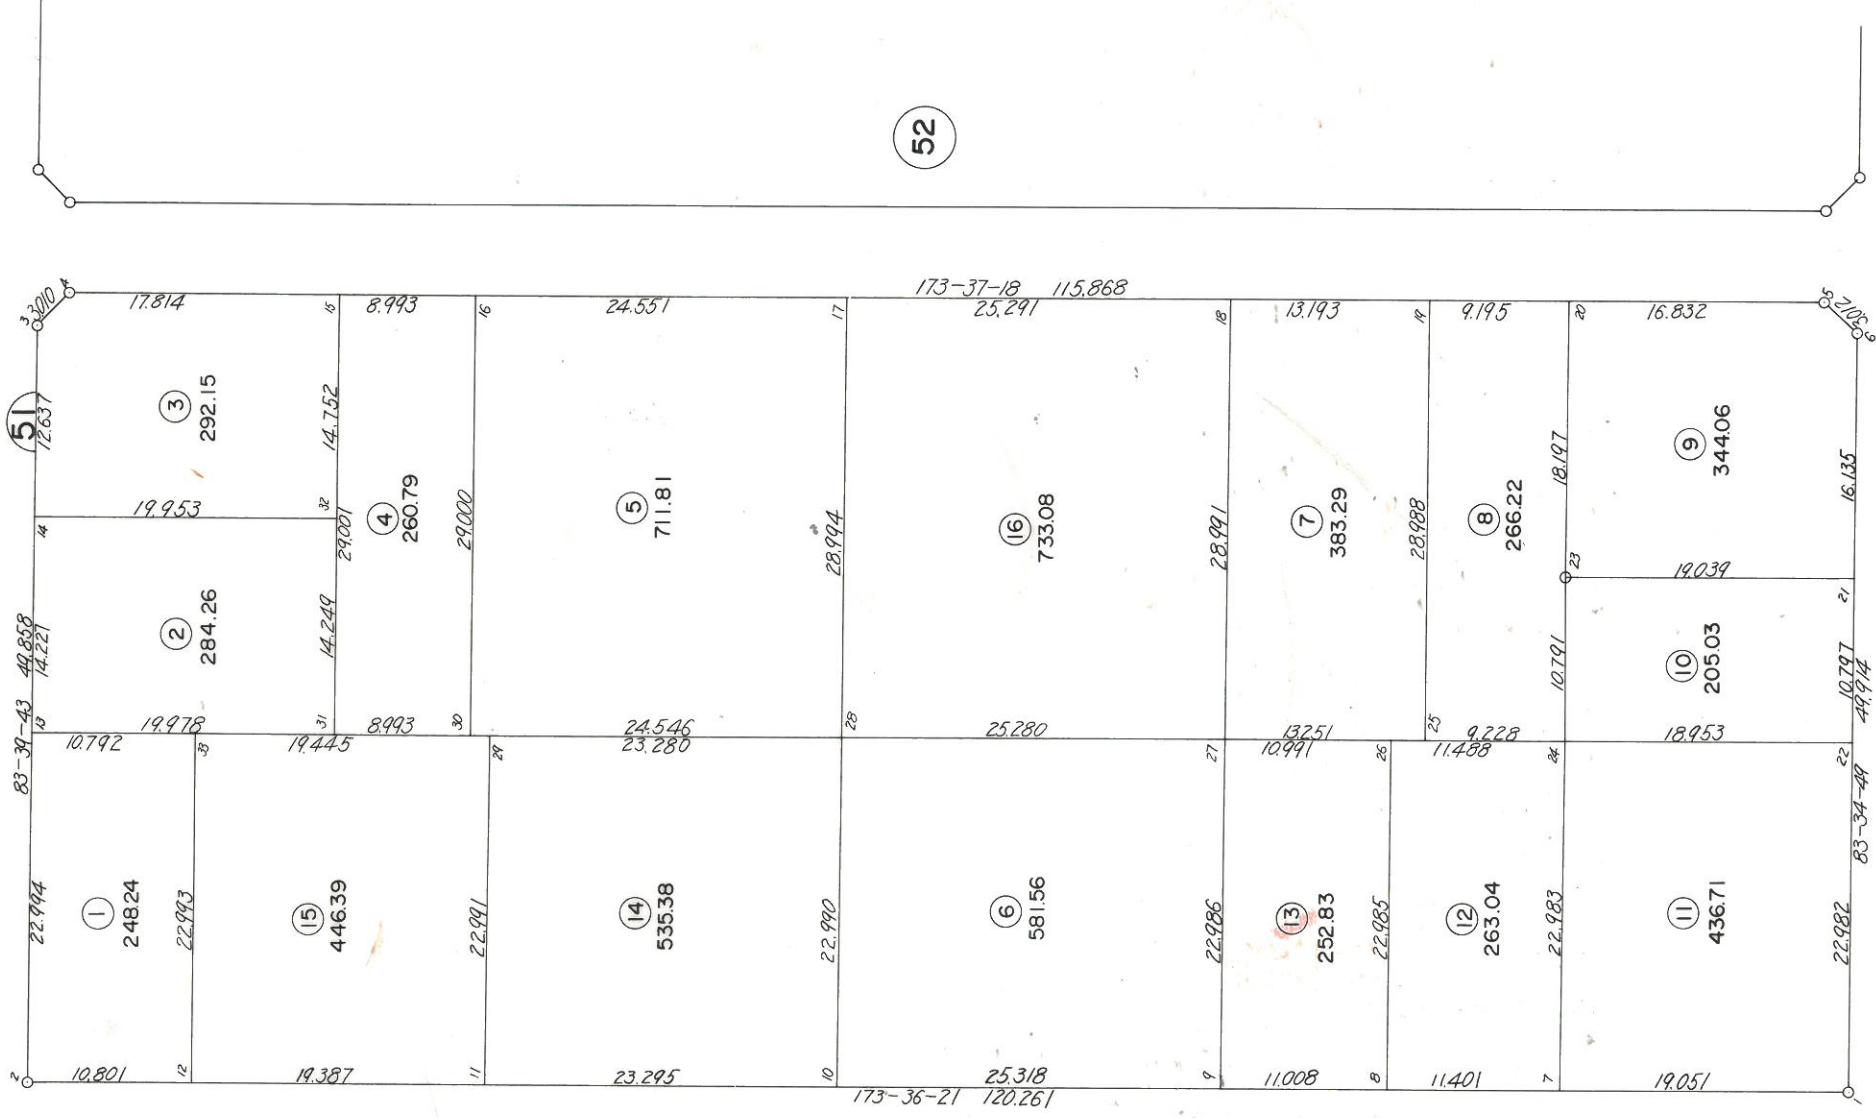

52

50

55


54

1:500

53

# 画地确定图

## 街 52 区

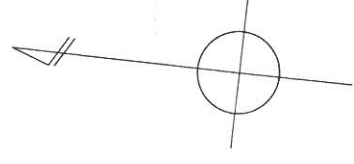

45





1:500

53

54



# 画地确定图 53 街区

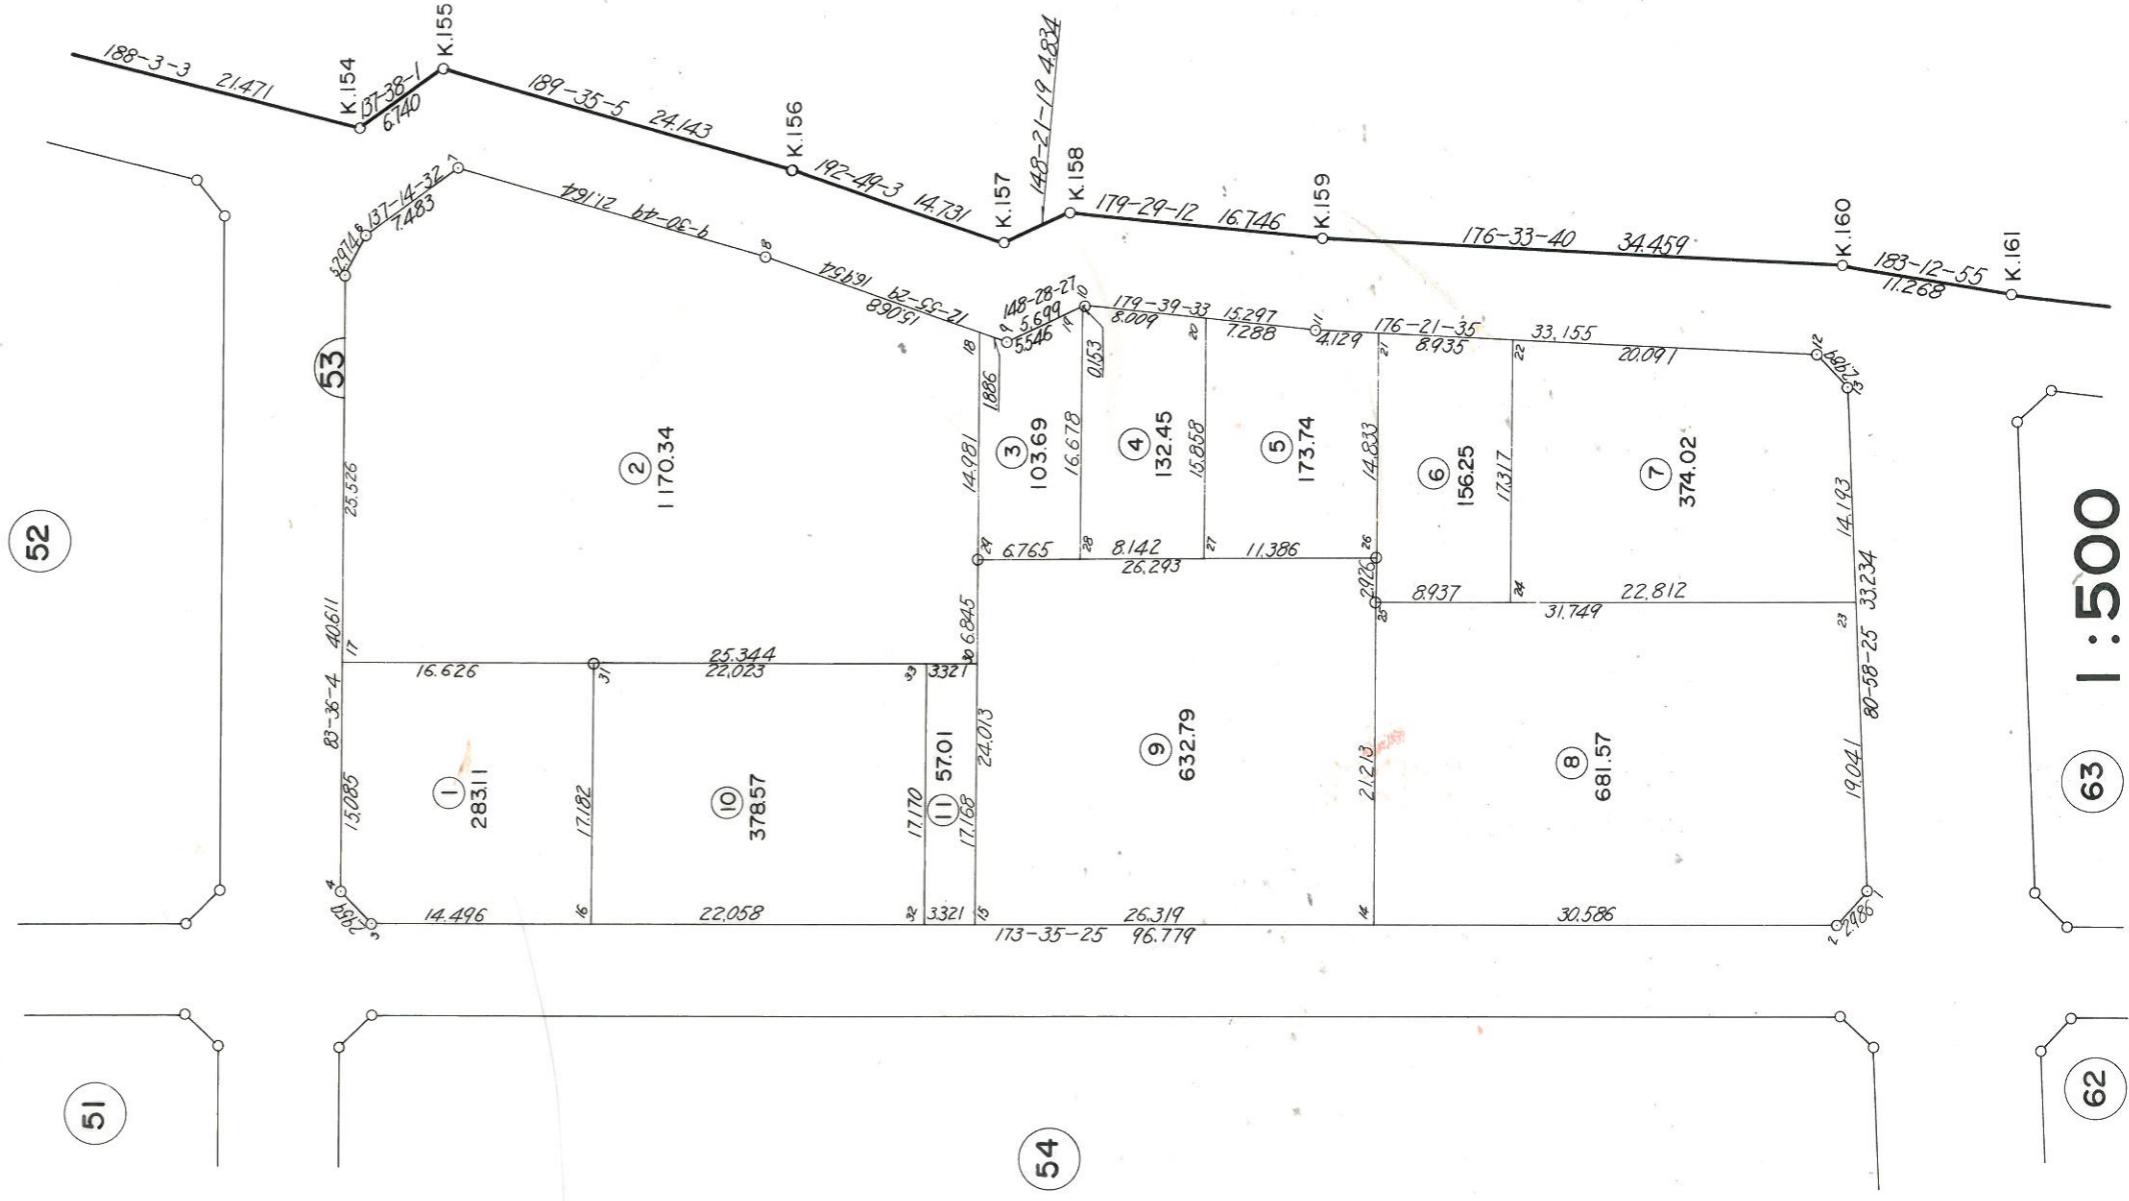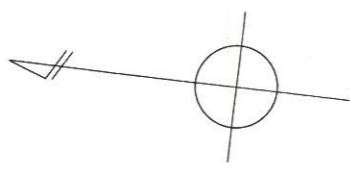

63 1:500

62



52

51



54

53

# 画地确定图 54街区

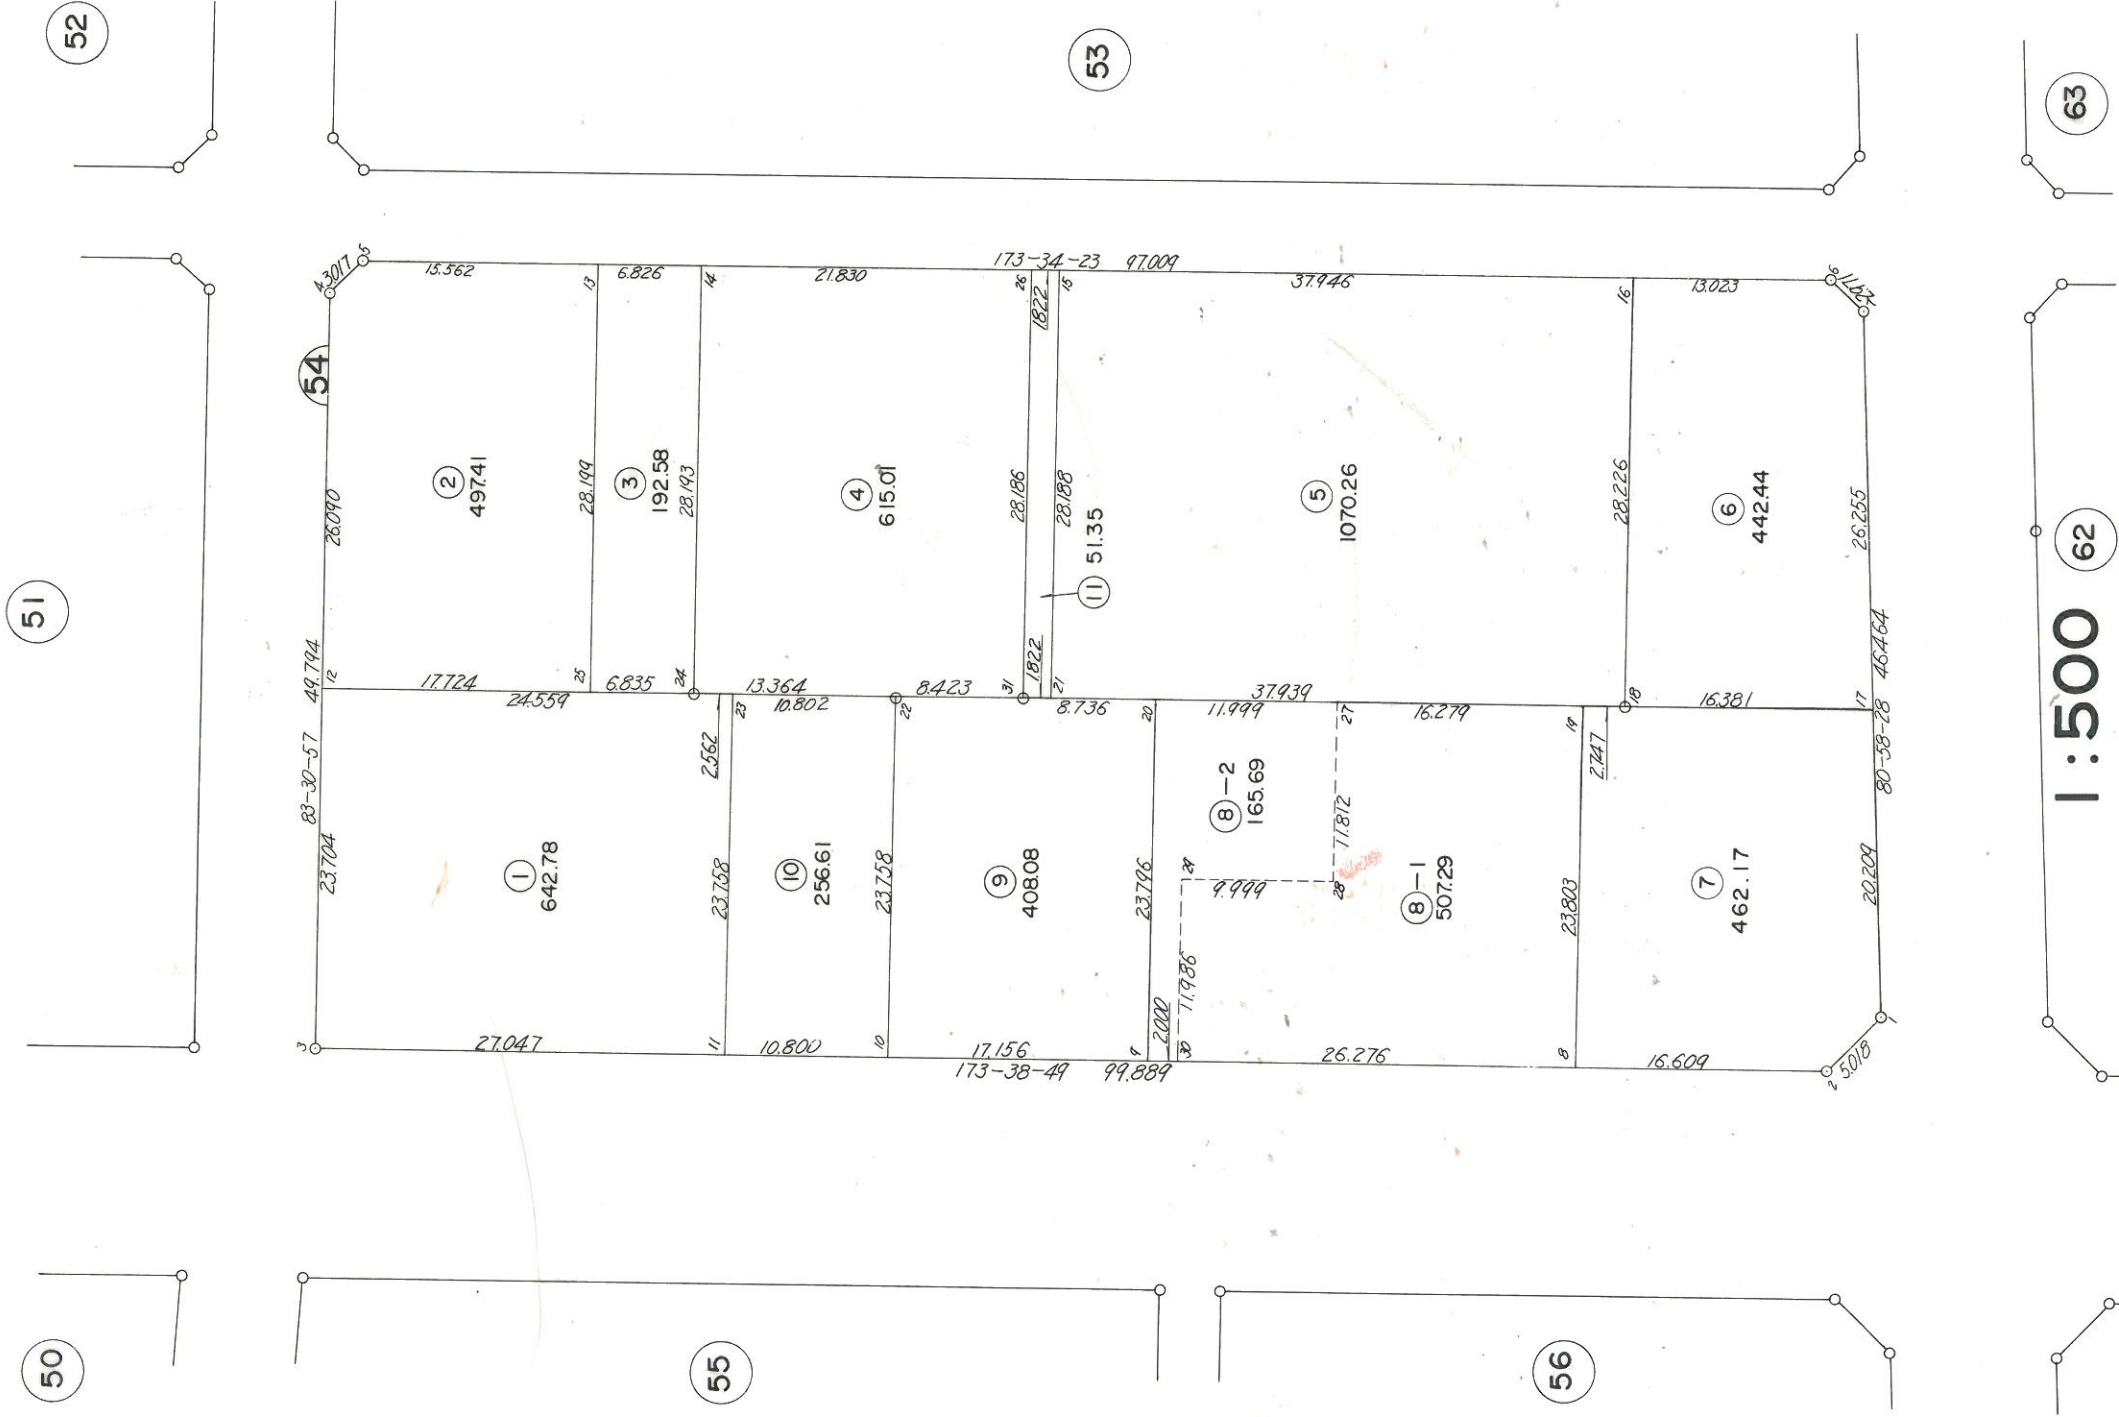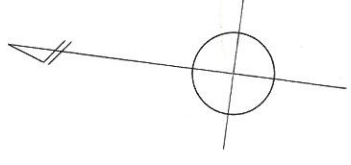


# 画地确定图 55.56街区

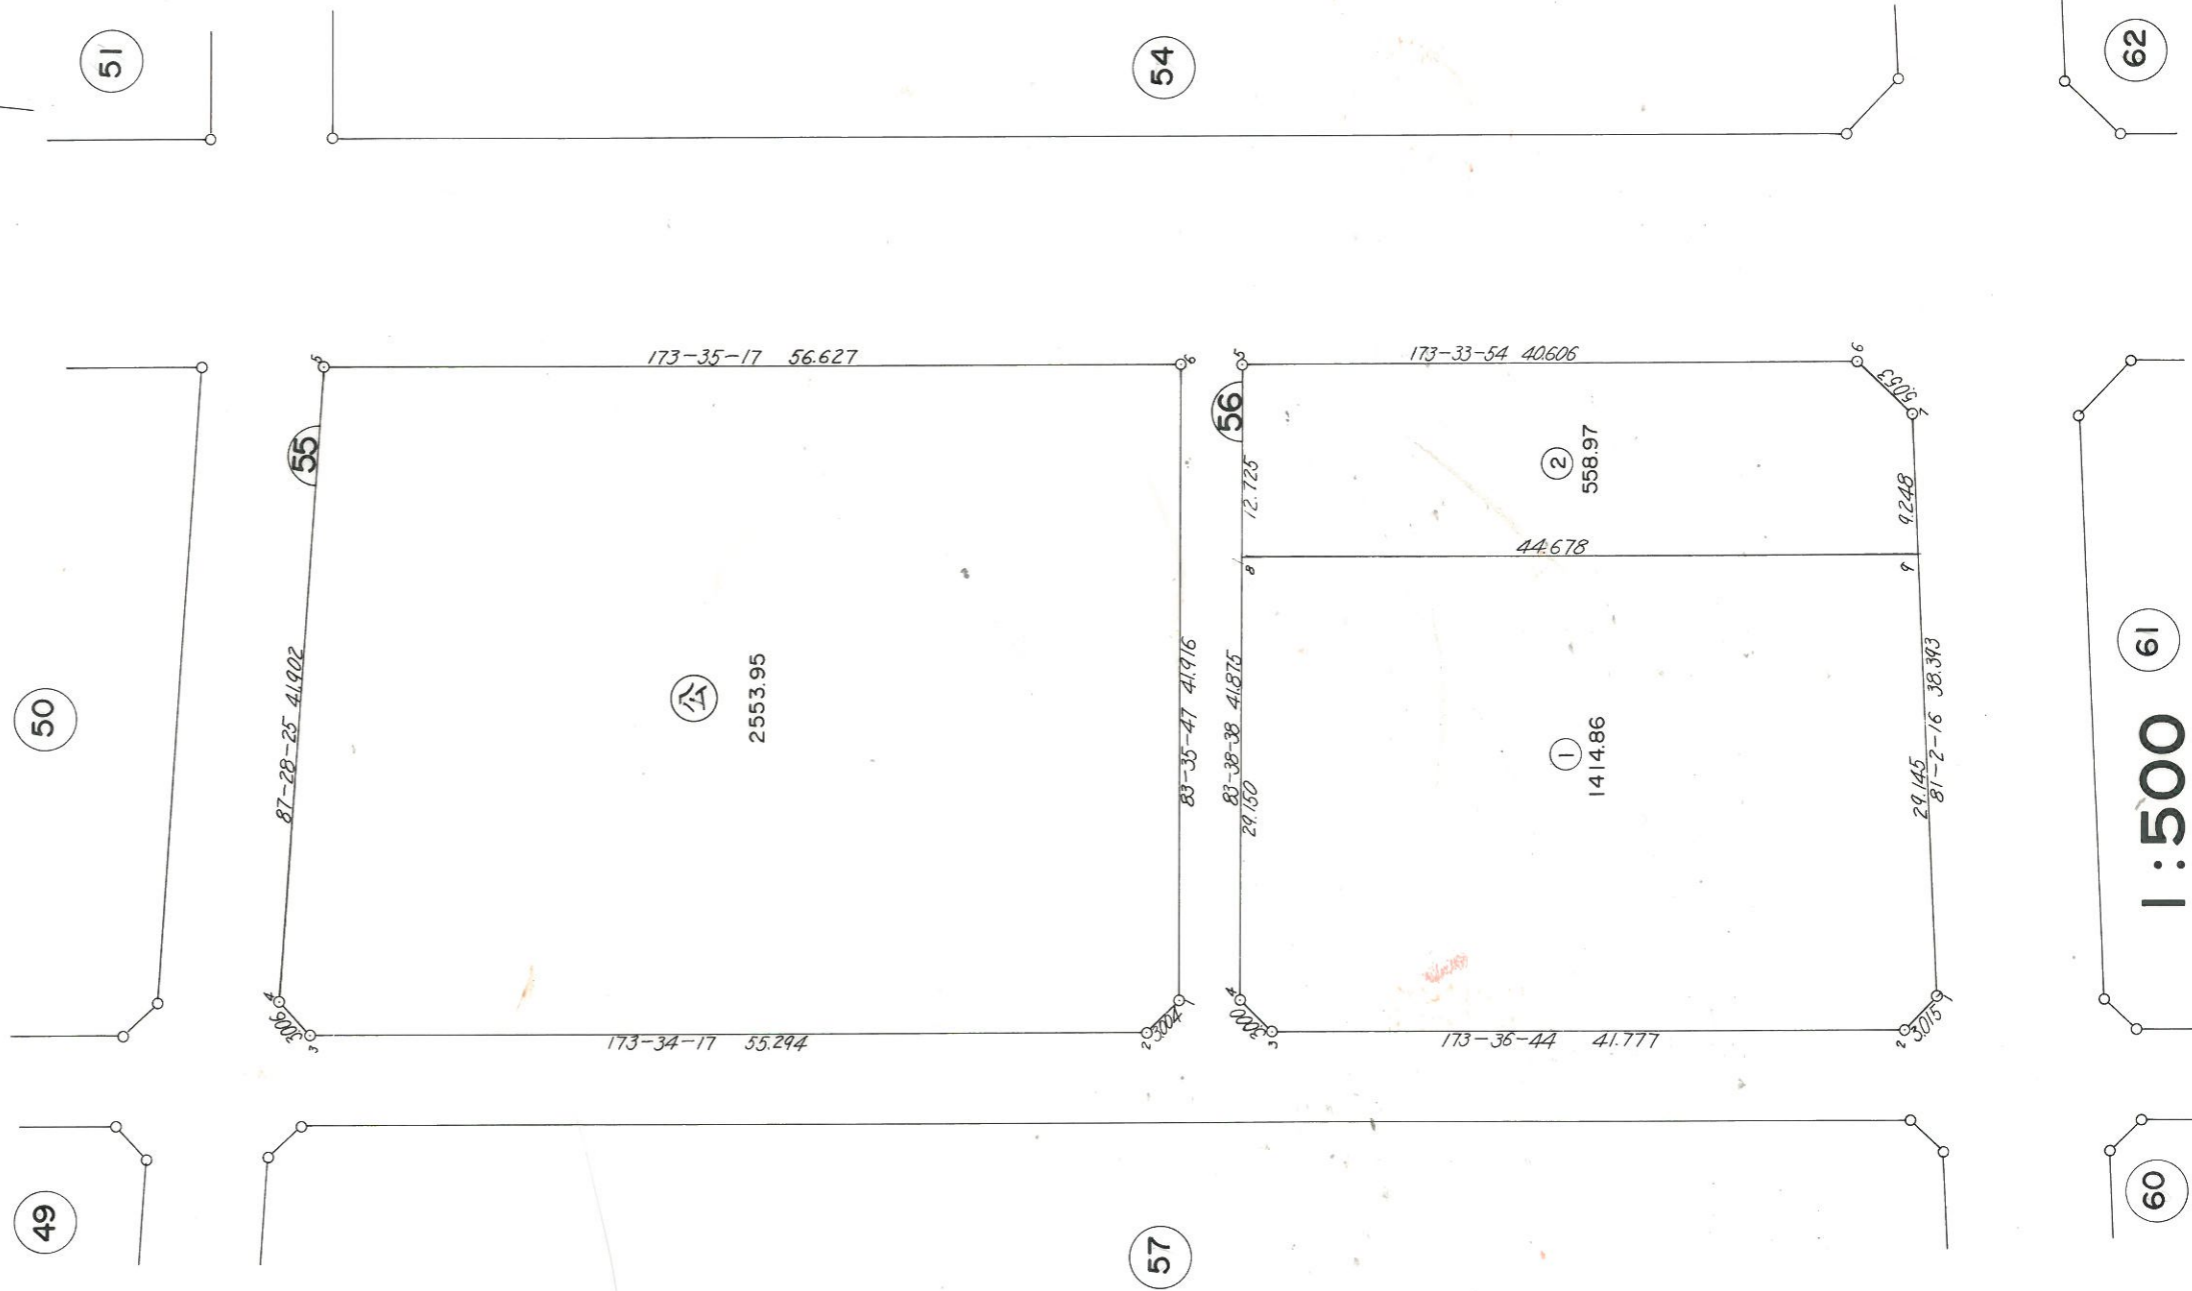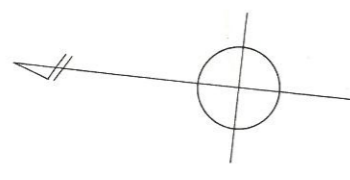

1:500



# 画地确定图

## 57 街区

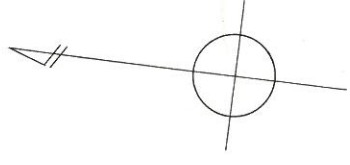

# 画地确定图


## 58·58-1街

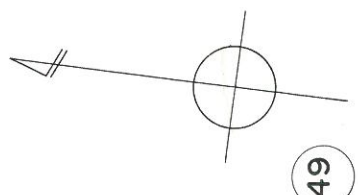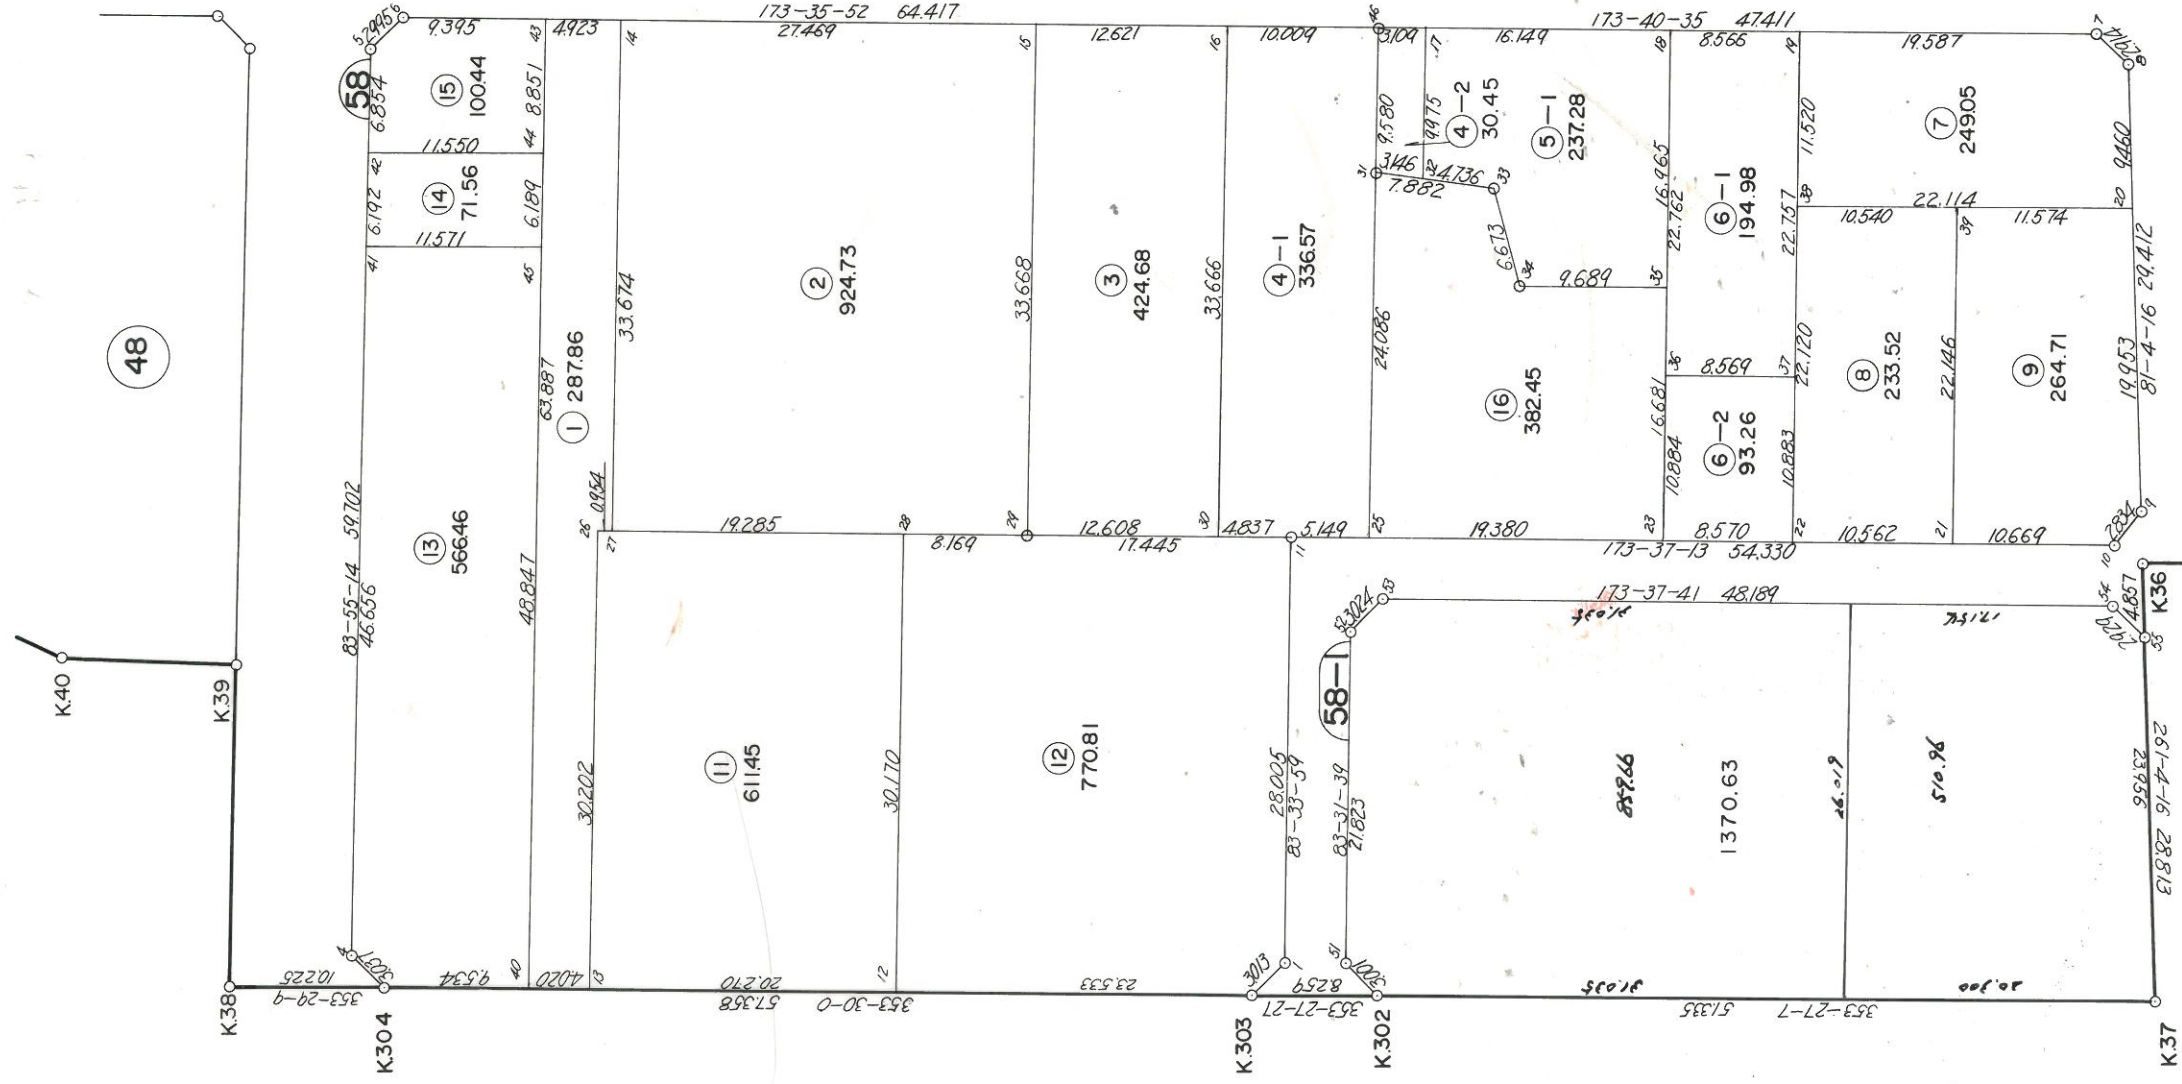


1:500

# 画地确定图

## 59街区

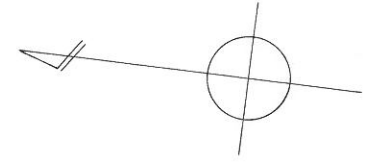


60

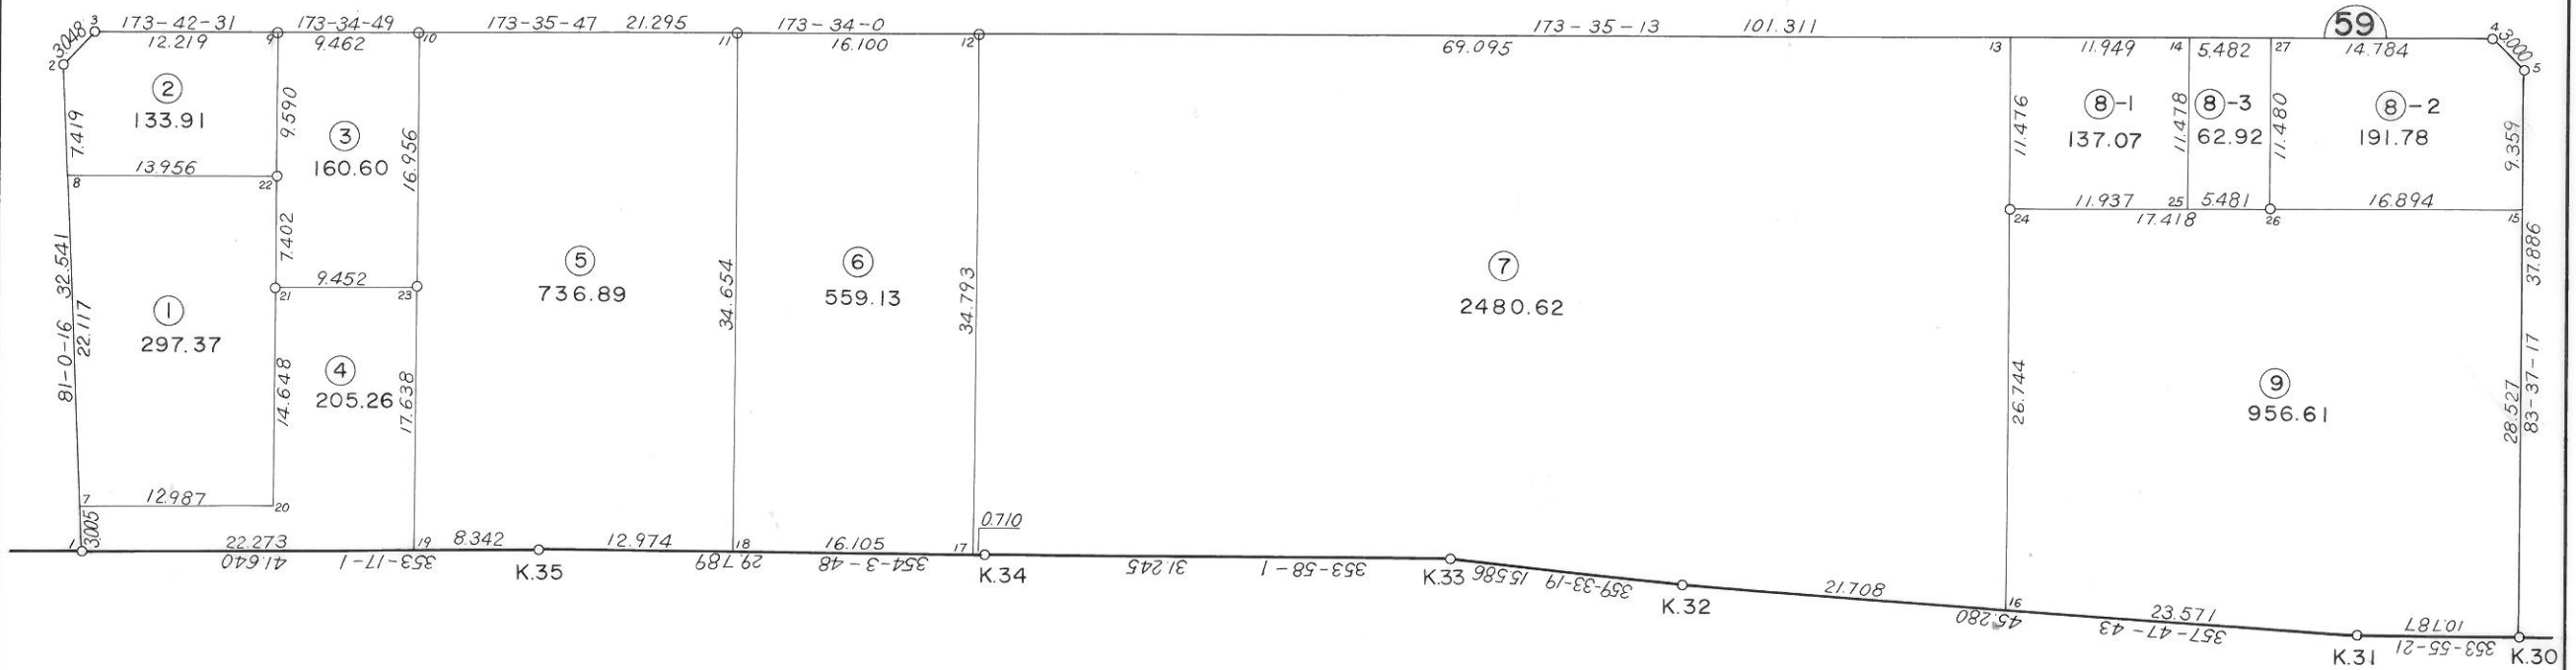


1:500

# 画地确定图

## 60街区

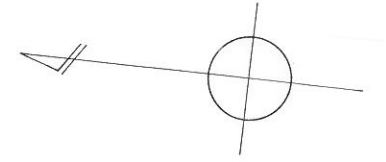

61

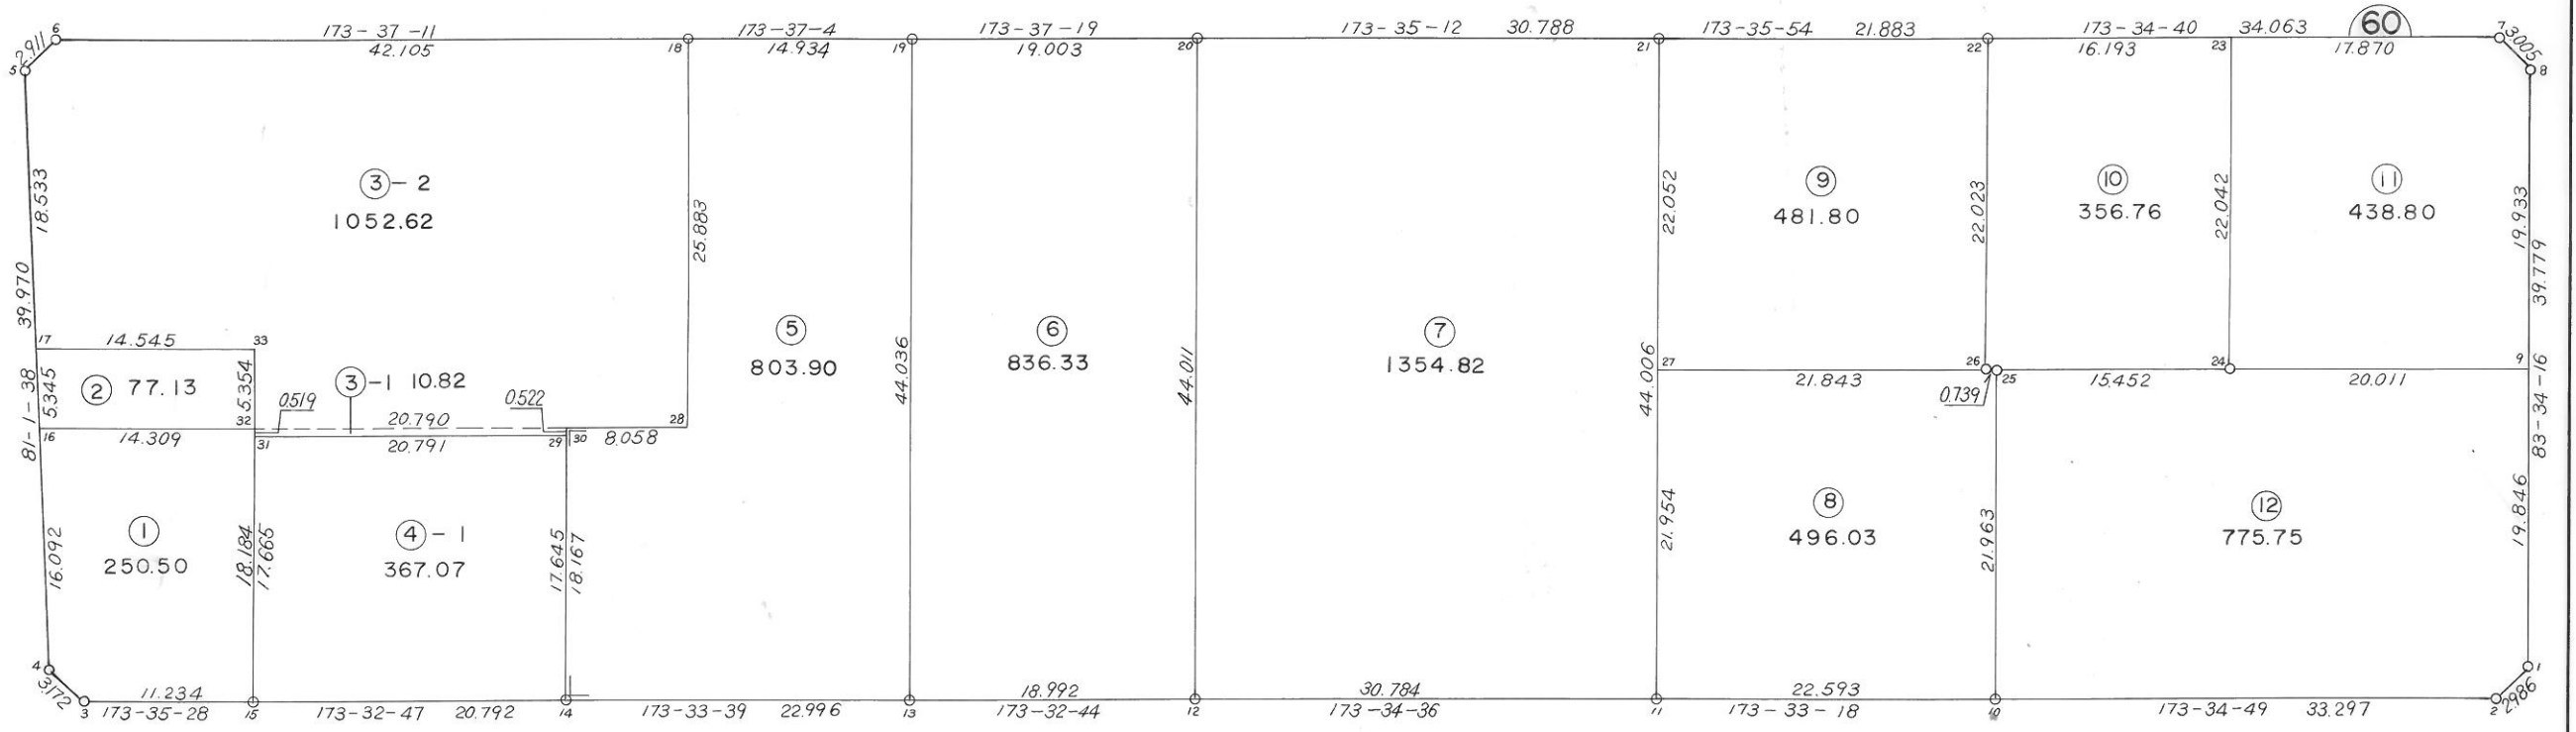


59


1:500

# 画地确定图

## 61 街区

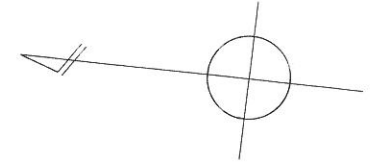

62

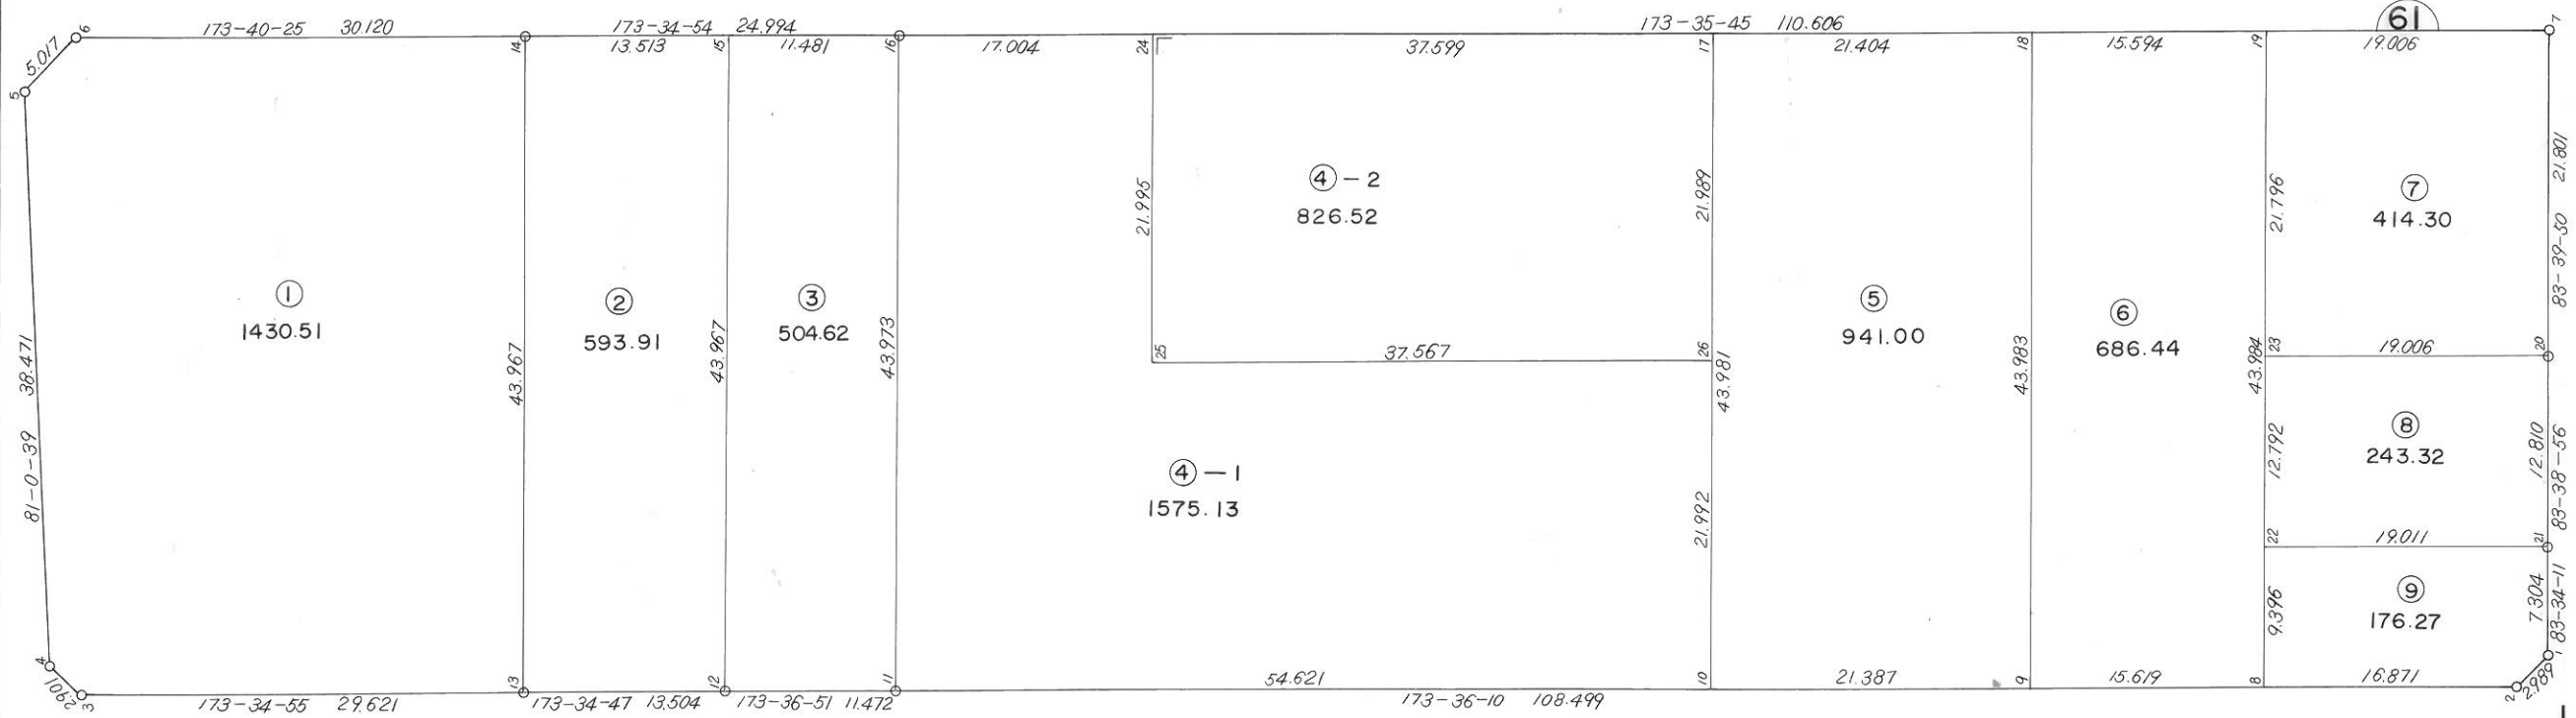

60



1:500



# 画地确定图

## 62街区

63

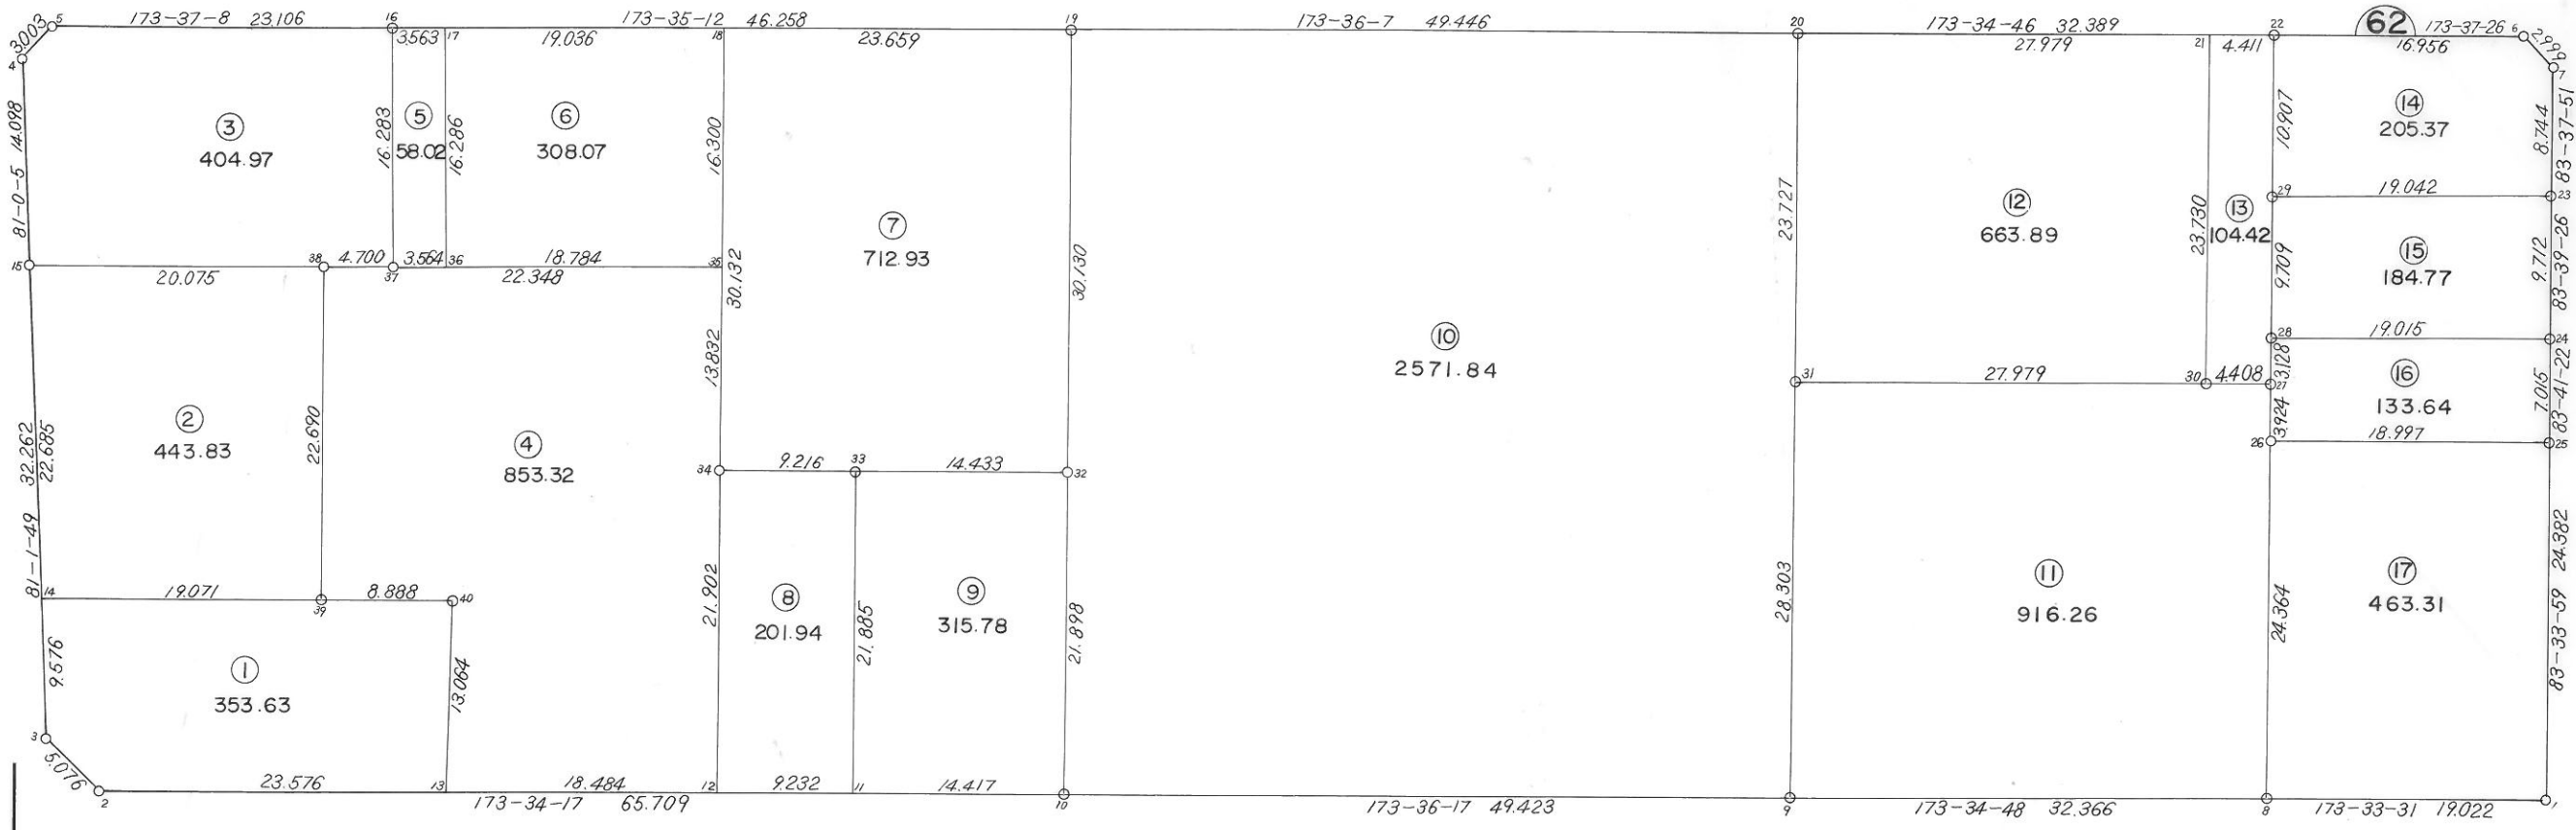
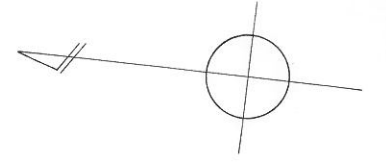


61

1:500

# 画地确定图


## 63街区

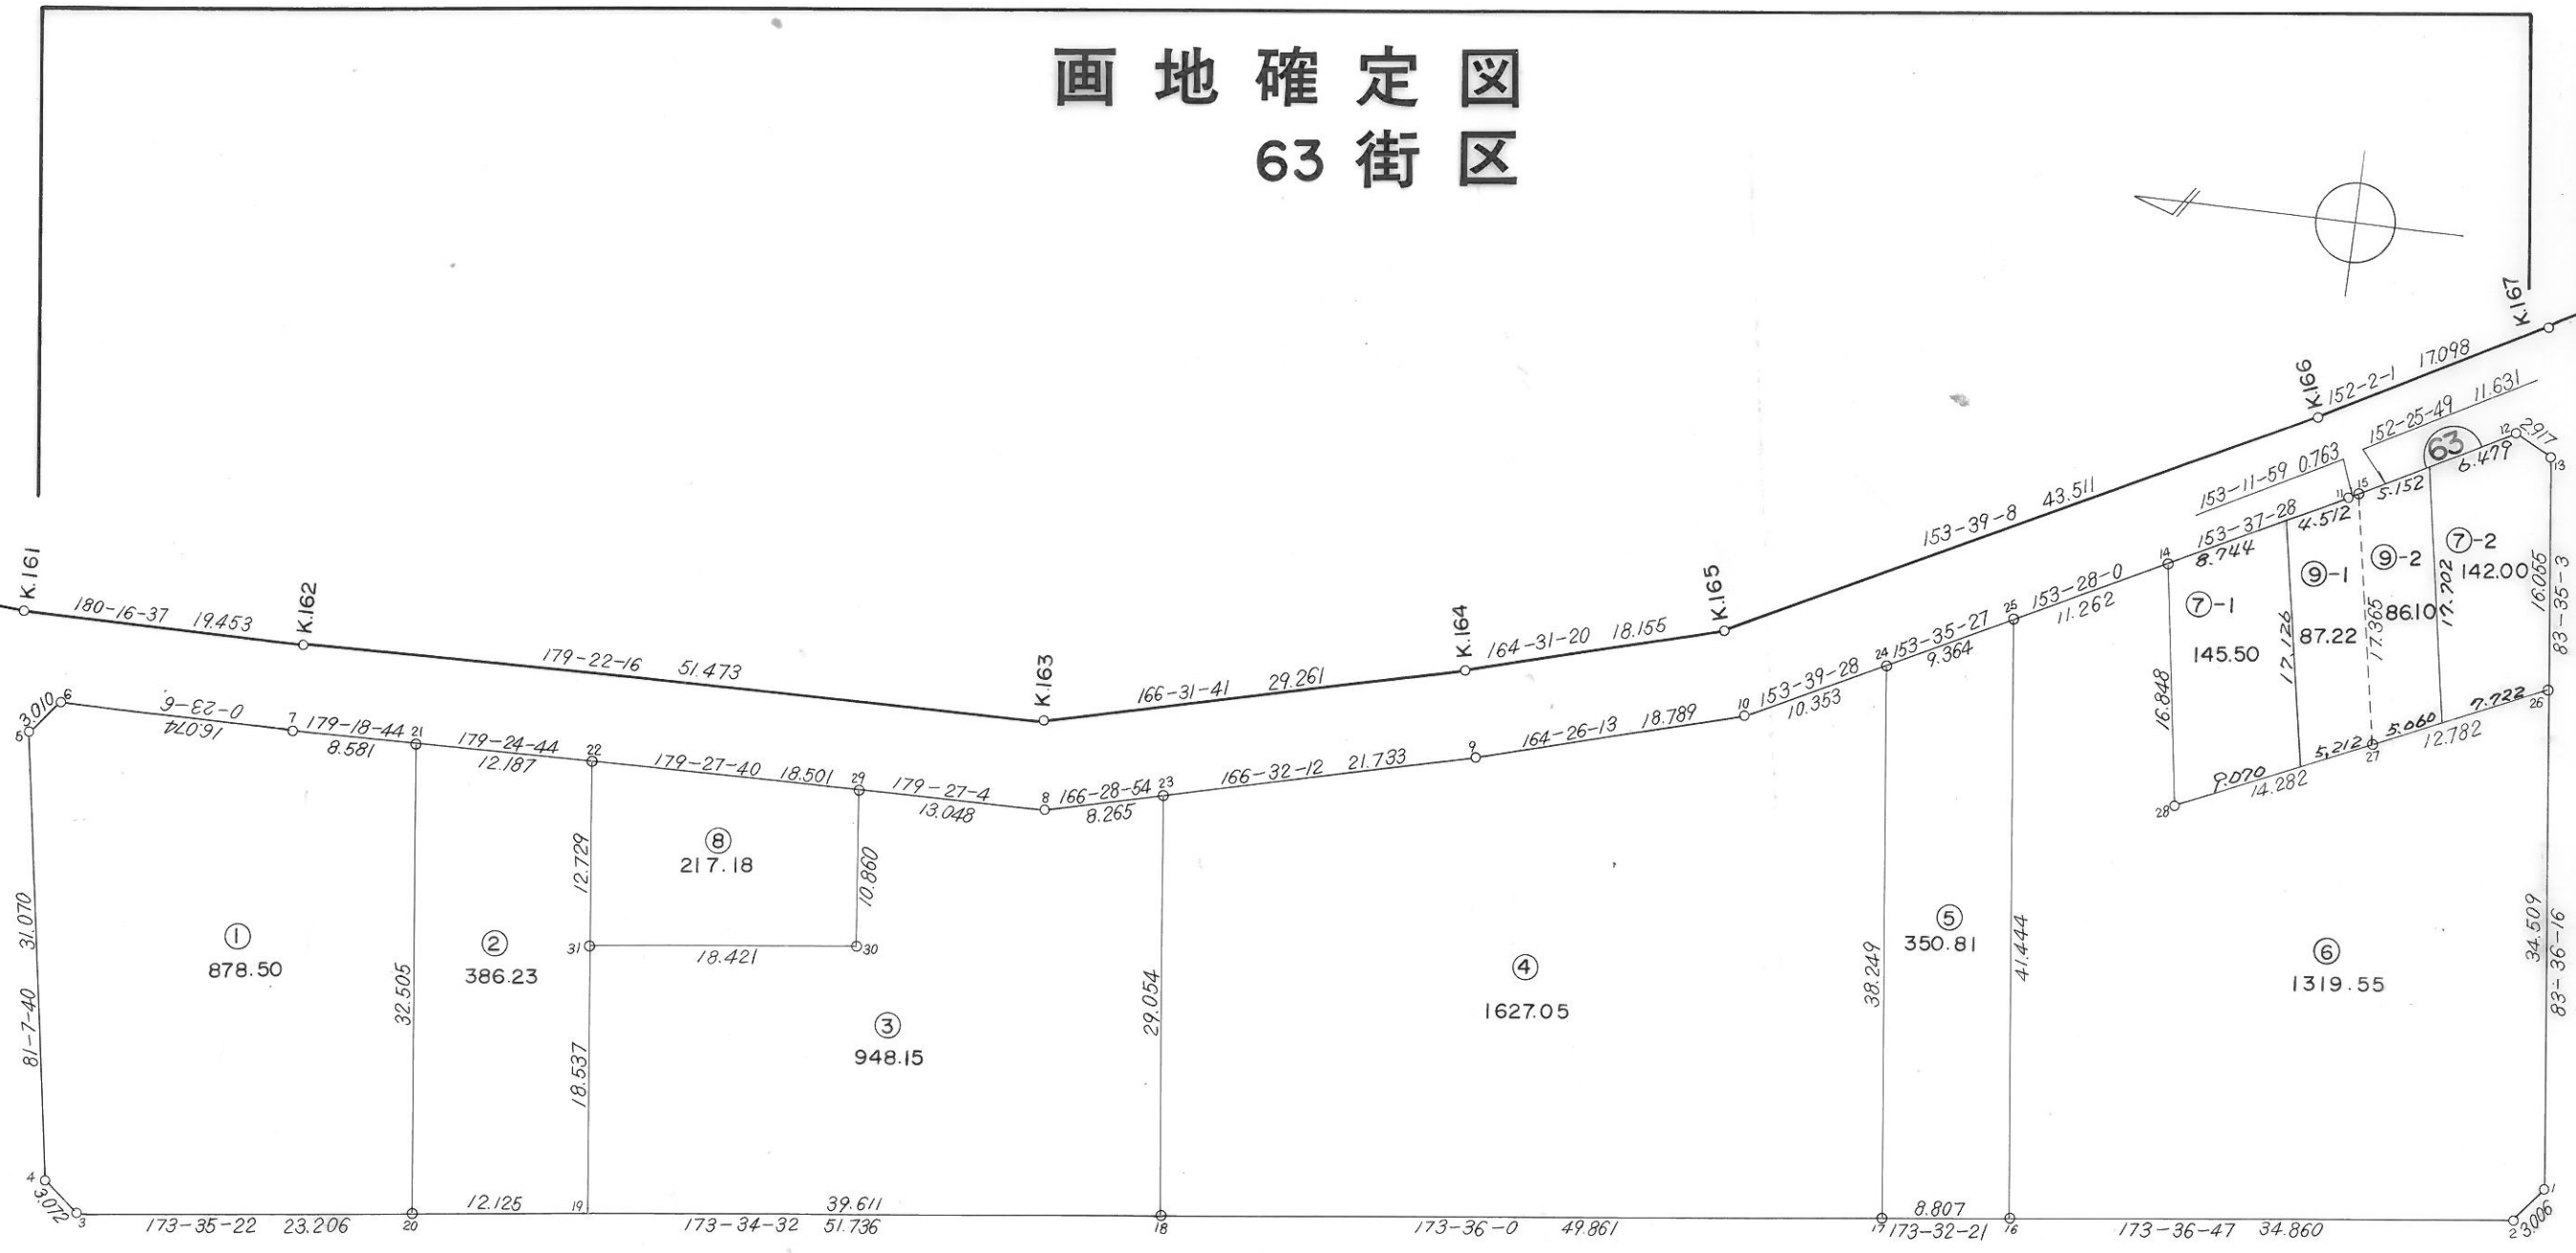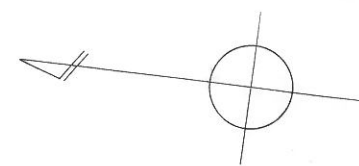

62

1:500



# 画地確定図 64・65街区

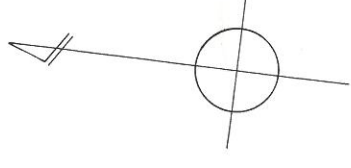

71


1:500

# 画地确定图 66街区

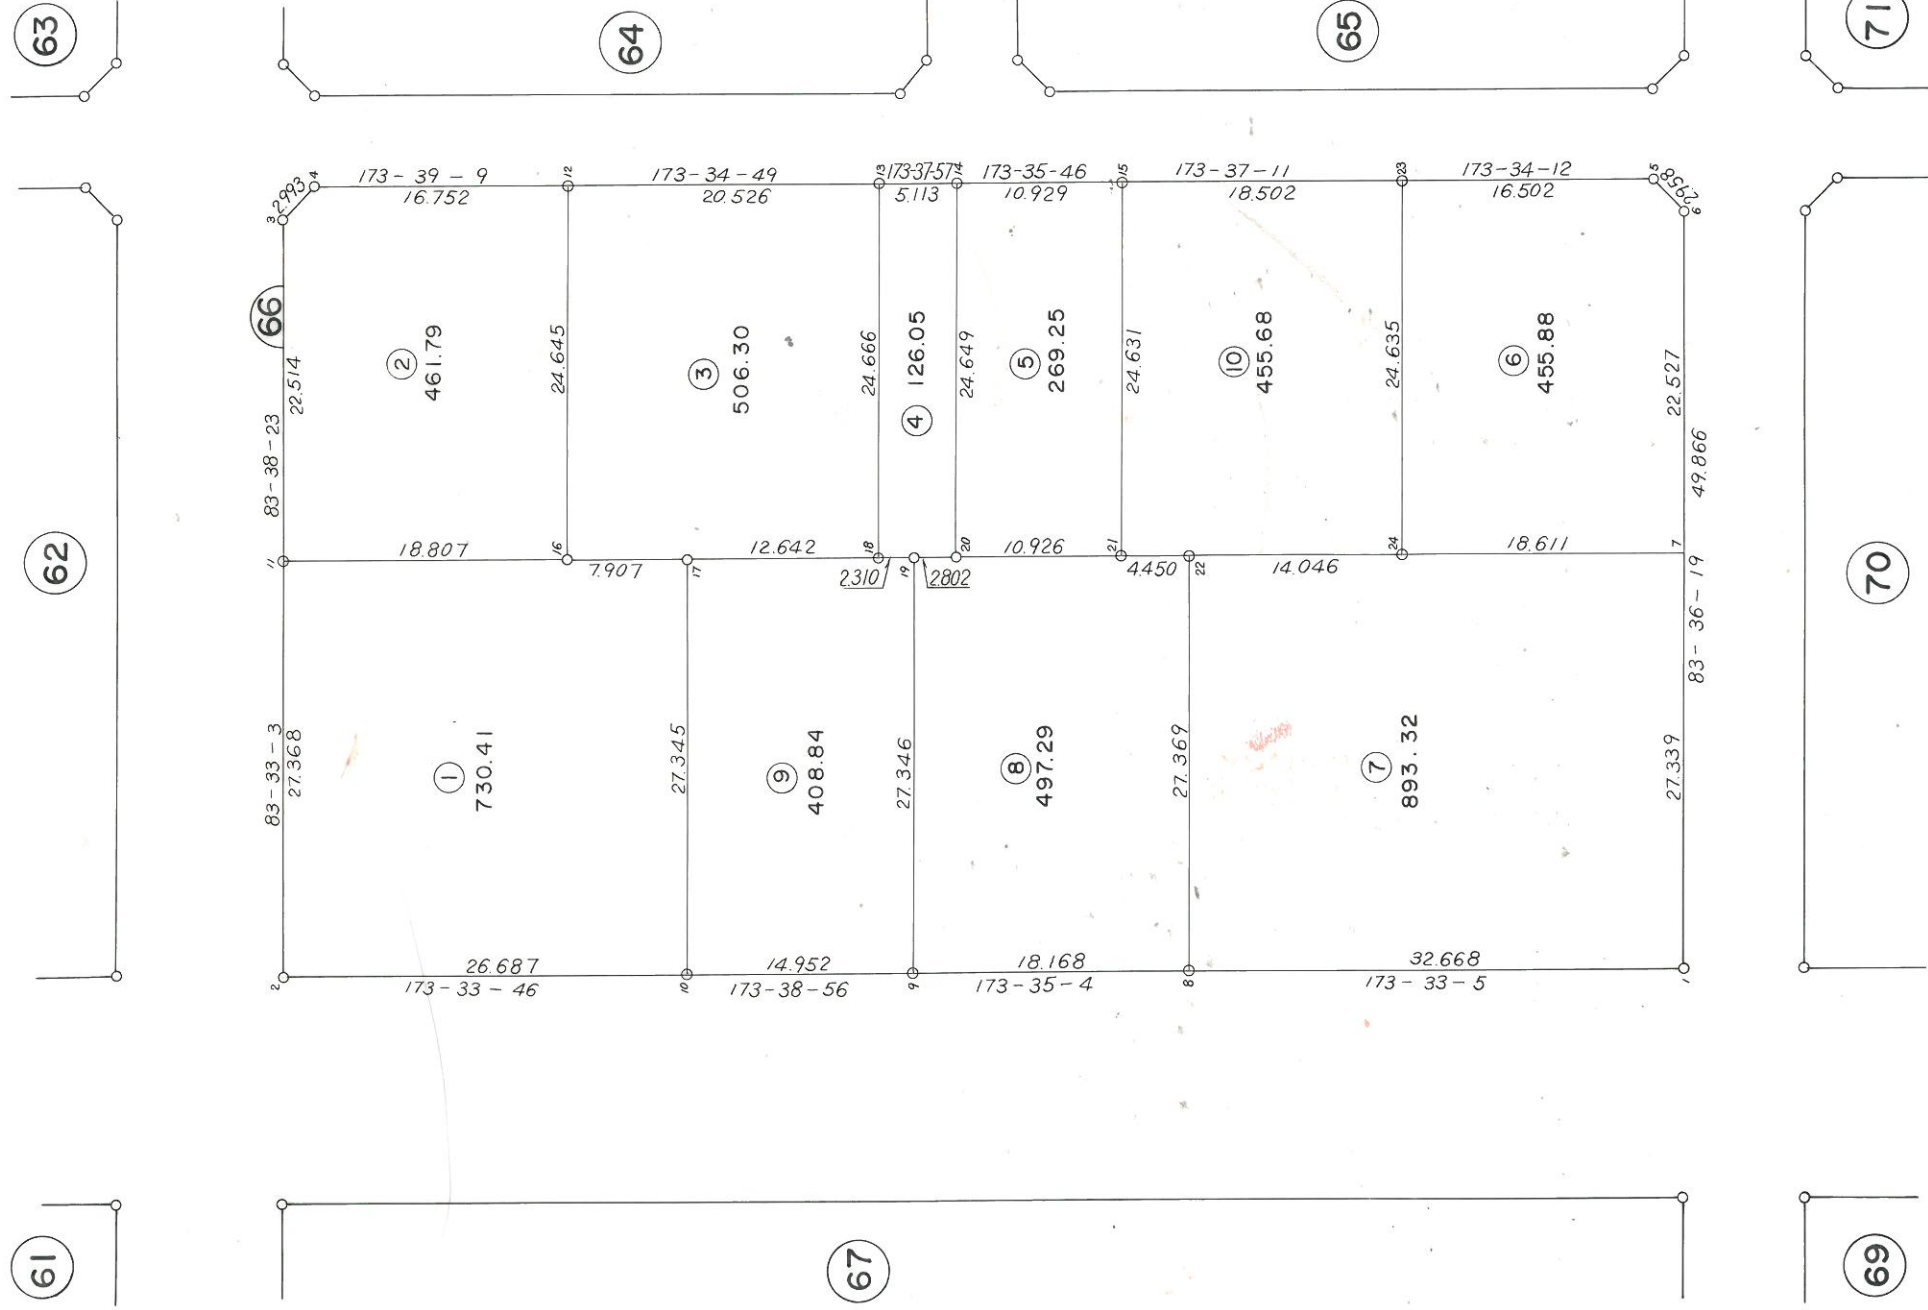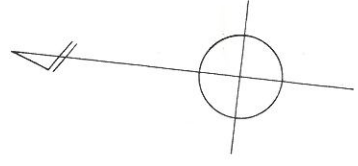

1:500


# 画地确定图 67街区

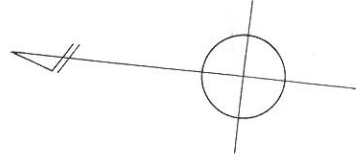

60

61

62

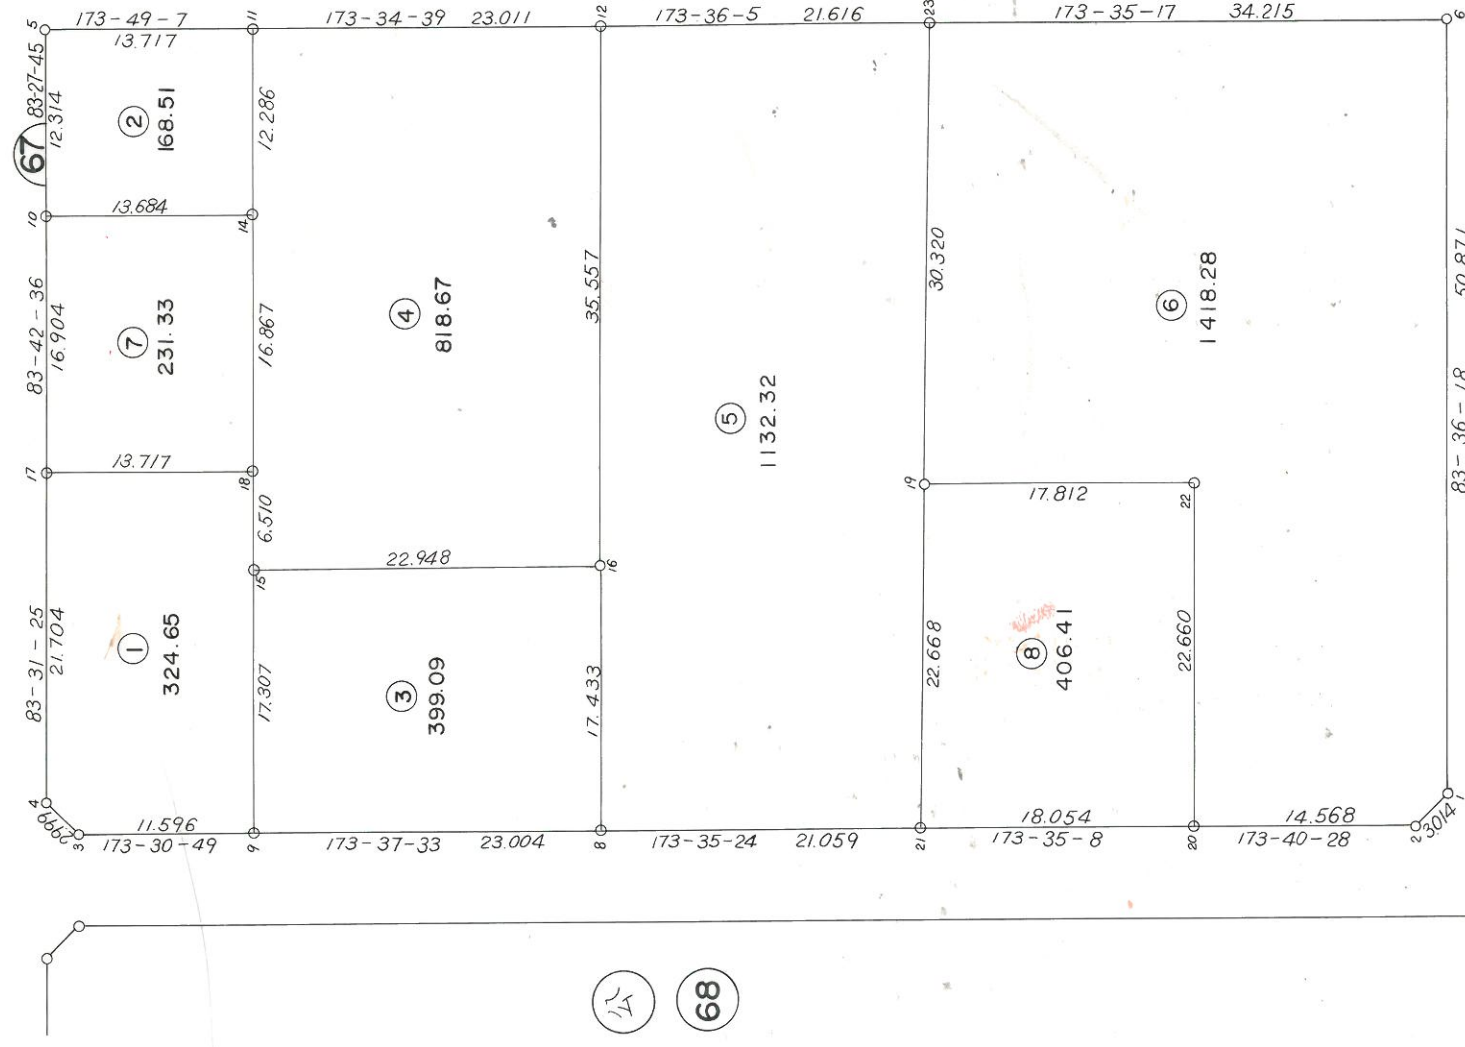

公

68


66

69

70



1:500

# 画地确定图 69街

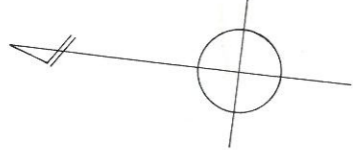

1:500



# 画地确定图 70街区

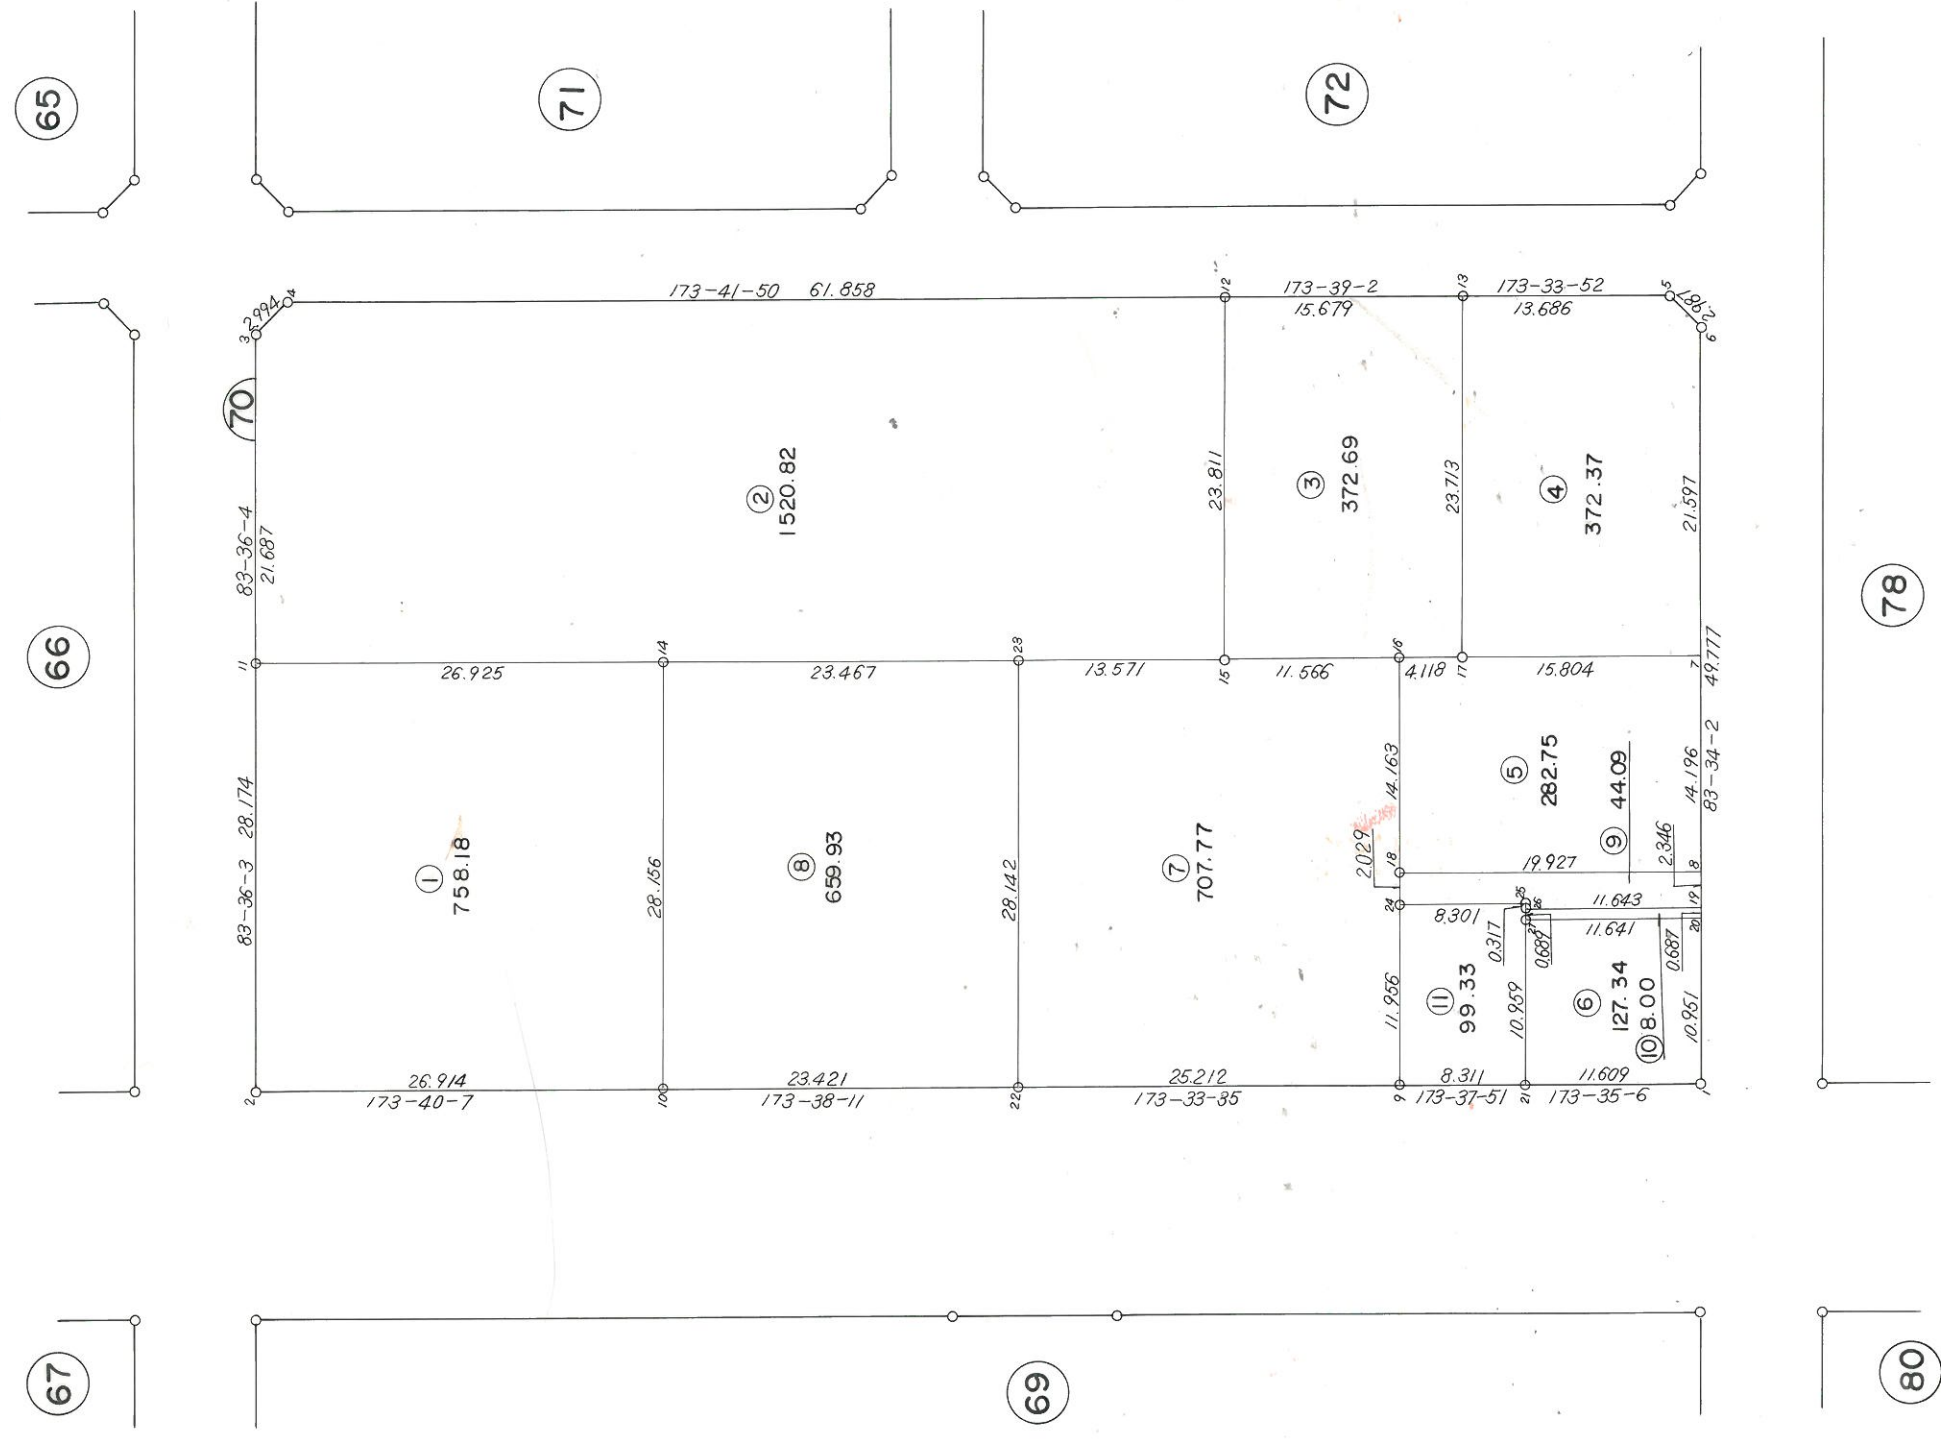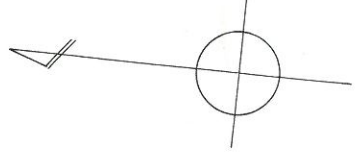

1:500

# 画地确定图

## 71街区

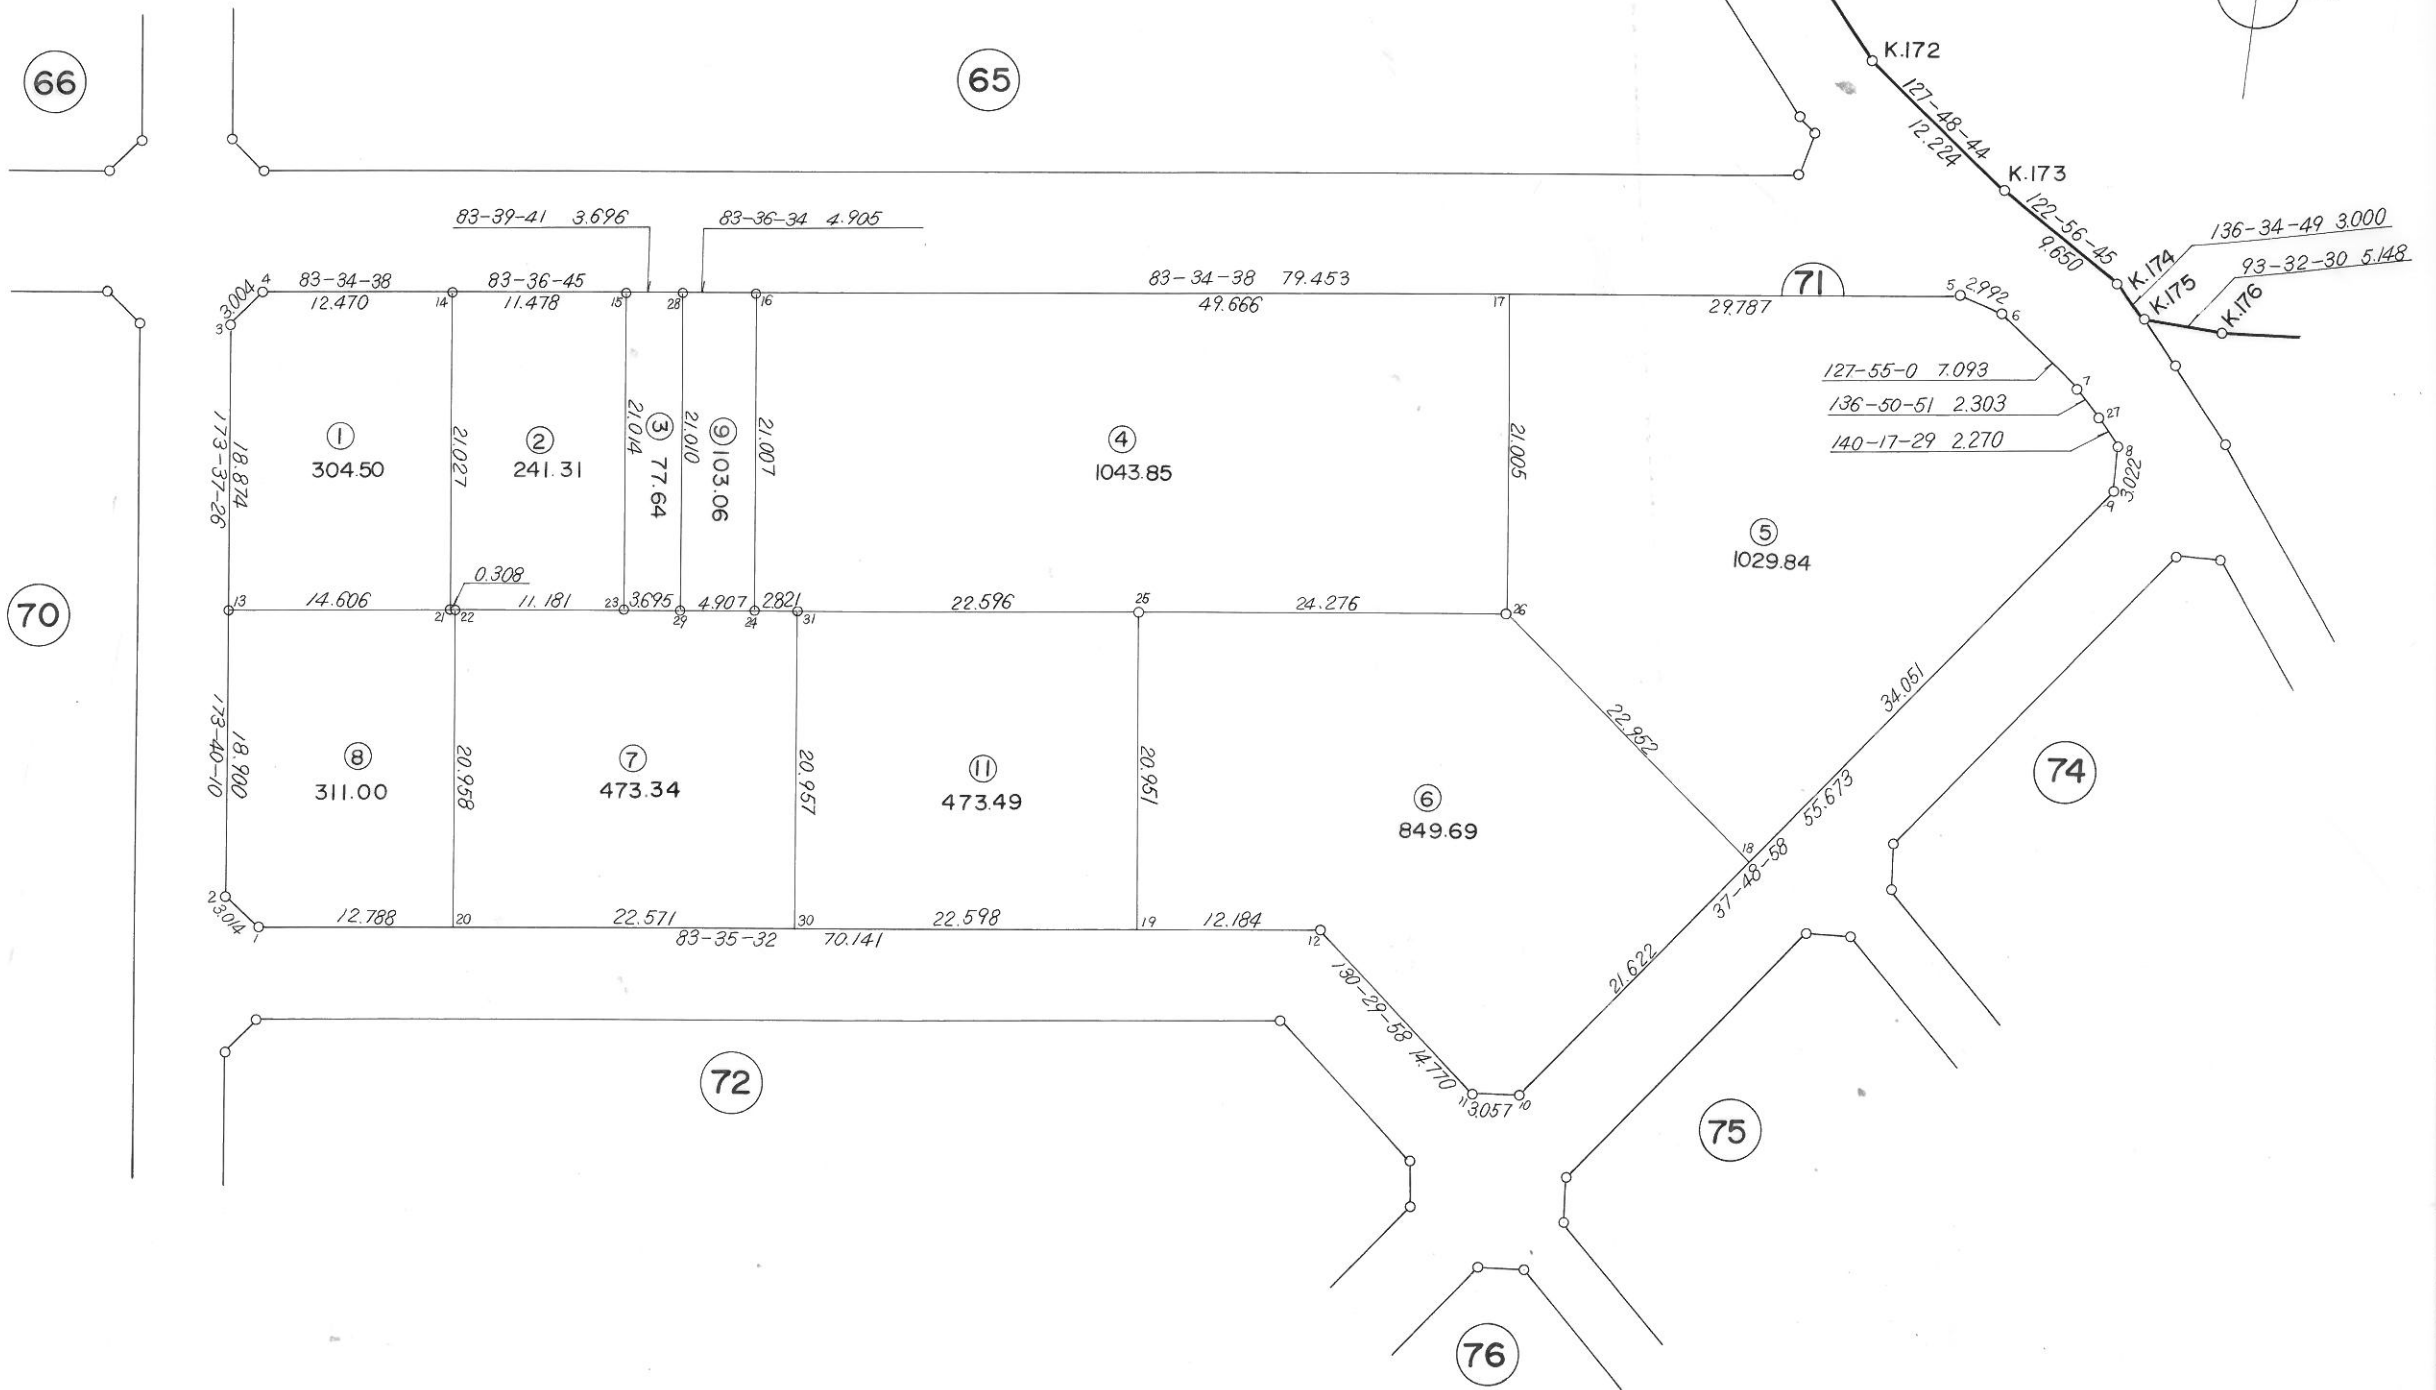
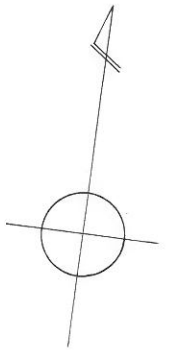


1:500



# 画地确定图


## 72街区

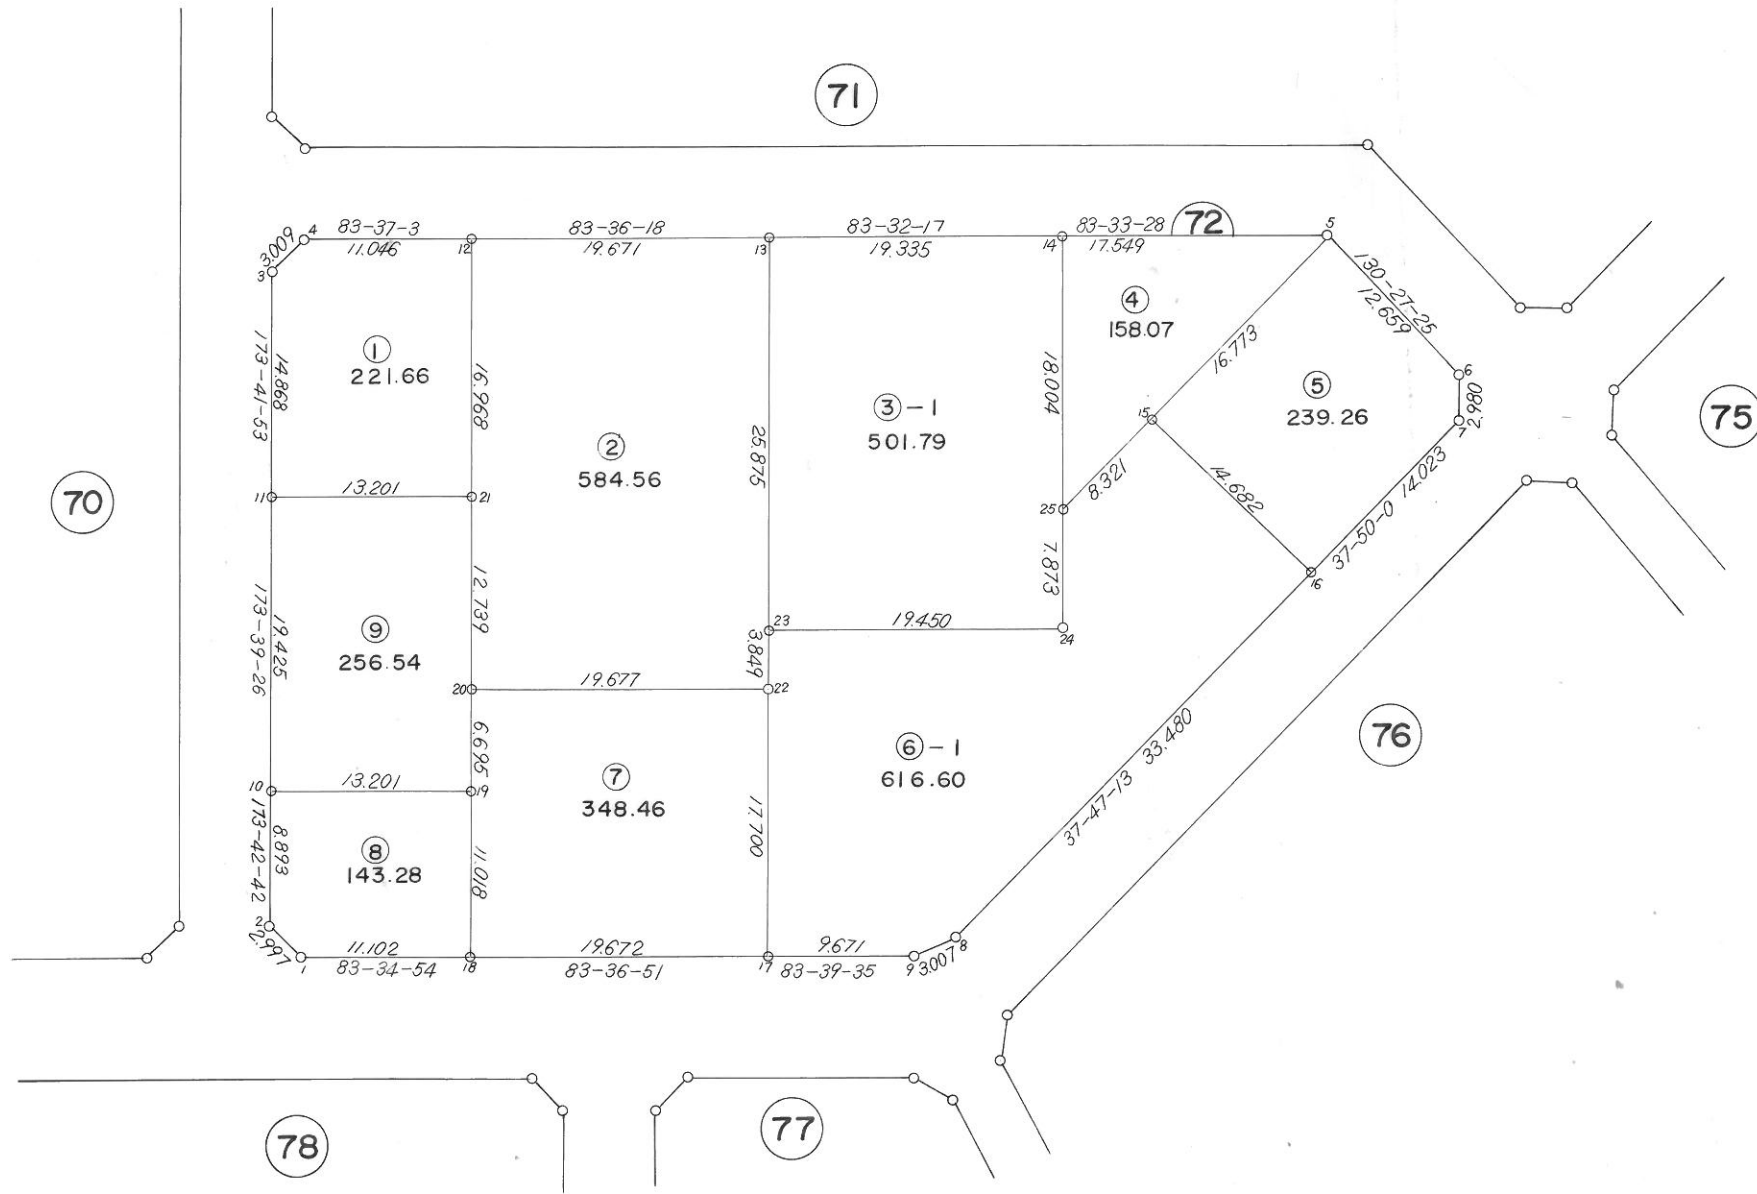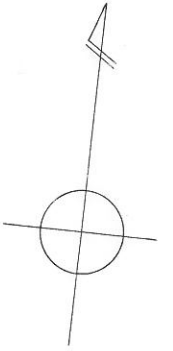

1:500




# 圖定確定地畫 區街74.75

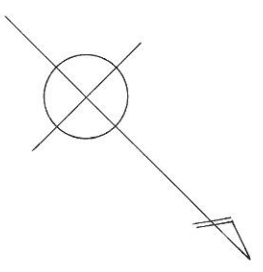

1 : 500

# 图 确定街区 76 街画

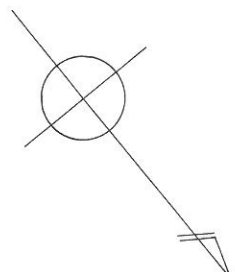

1 : 500