

1078.367
1:500



61.703
24.874
1.299.499
28.296
397.844
28.329
698.244
24.930
1.477

232.160
357.048
226.275
521.872
399.690
876.026
332.911
330.530

1,863.306
876.026
1,746.451
928.192
866.511

680.162
1,490.010
1,270.930
1846.258
1035.380

1241.002
237.527
1,270.930
695.764

257.198
267.517
259.181
198.392
499.186
771.210



1:500

399.690
876.026

332.911

330.530

492.035

12.007

1006.06

516.800

65.806

1576.785

1,746.451

928.192

866.511

231.493

224.762

35.550

262.924

276.296

250.158

298.980

22.438

263.041

267.451

297.145

219.400

42.908

1035.380

292.748

219.400

337.004

1,270.930

1846.258

292.748

331.400

18.836

695.764

290.546

331.400

17.800

290.546

5032.018

771.210

499.186

5.870

2,828.206

17.876

449.675

22.438



1:500




世野町3丁目
1:500

43.900
64.200

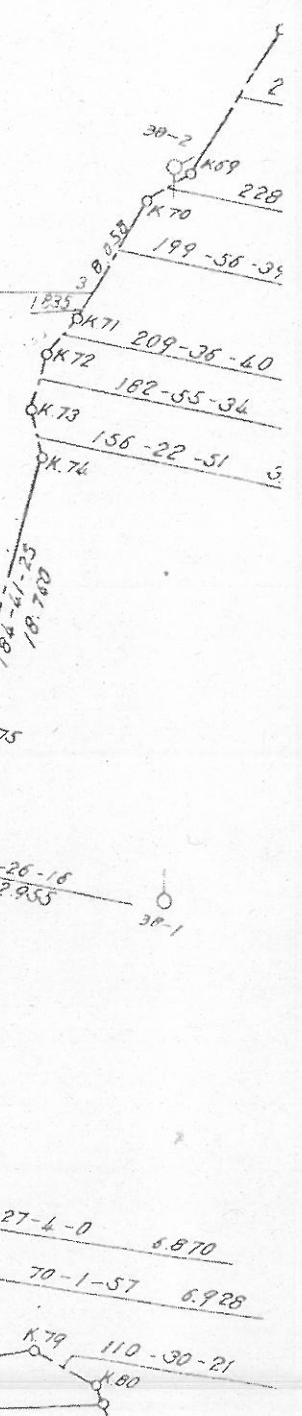



1:500

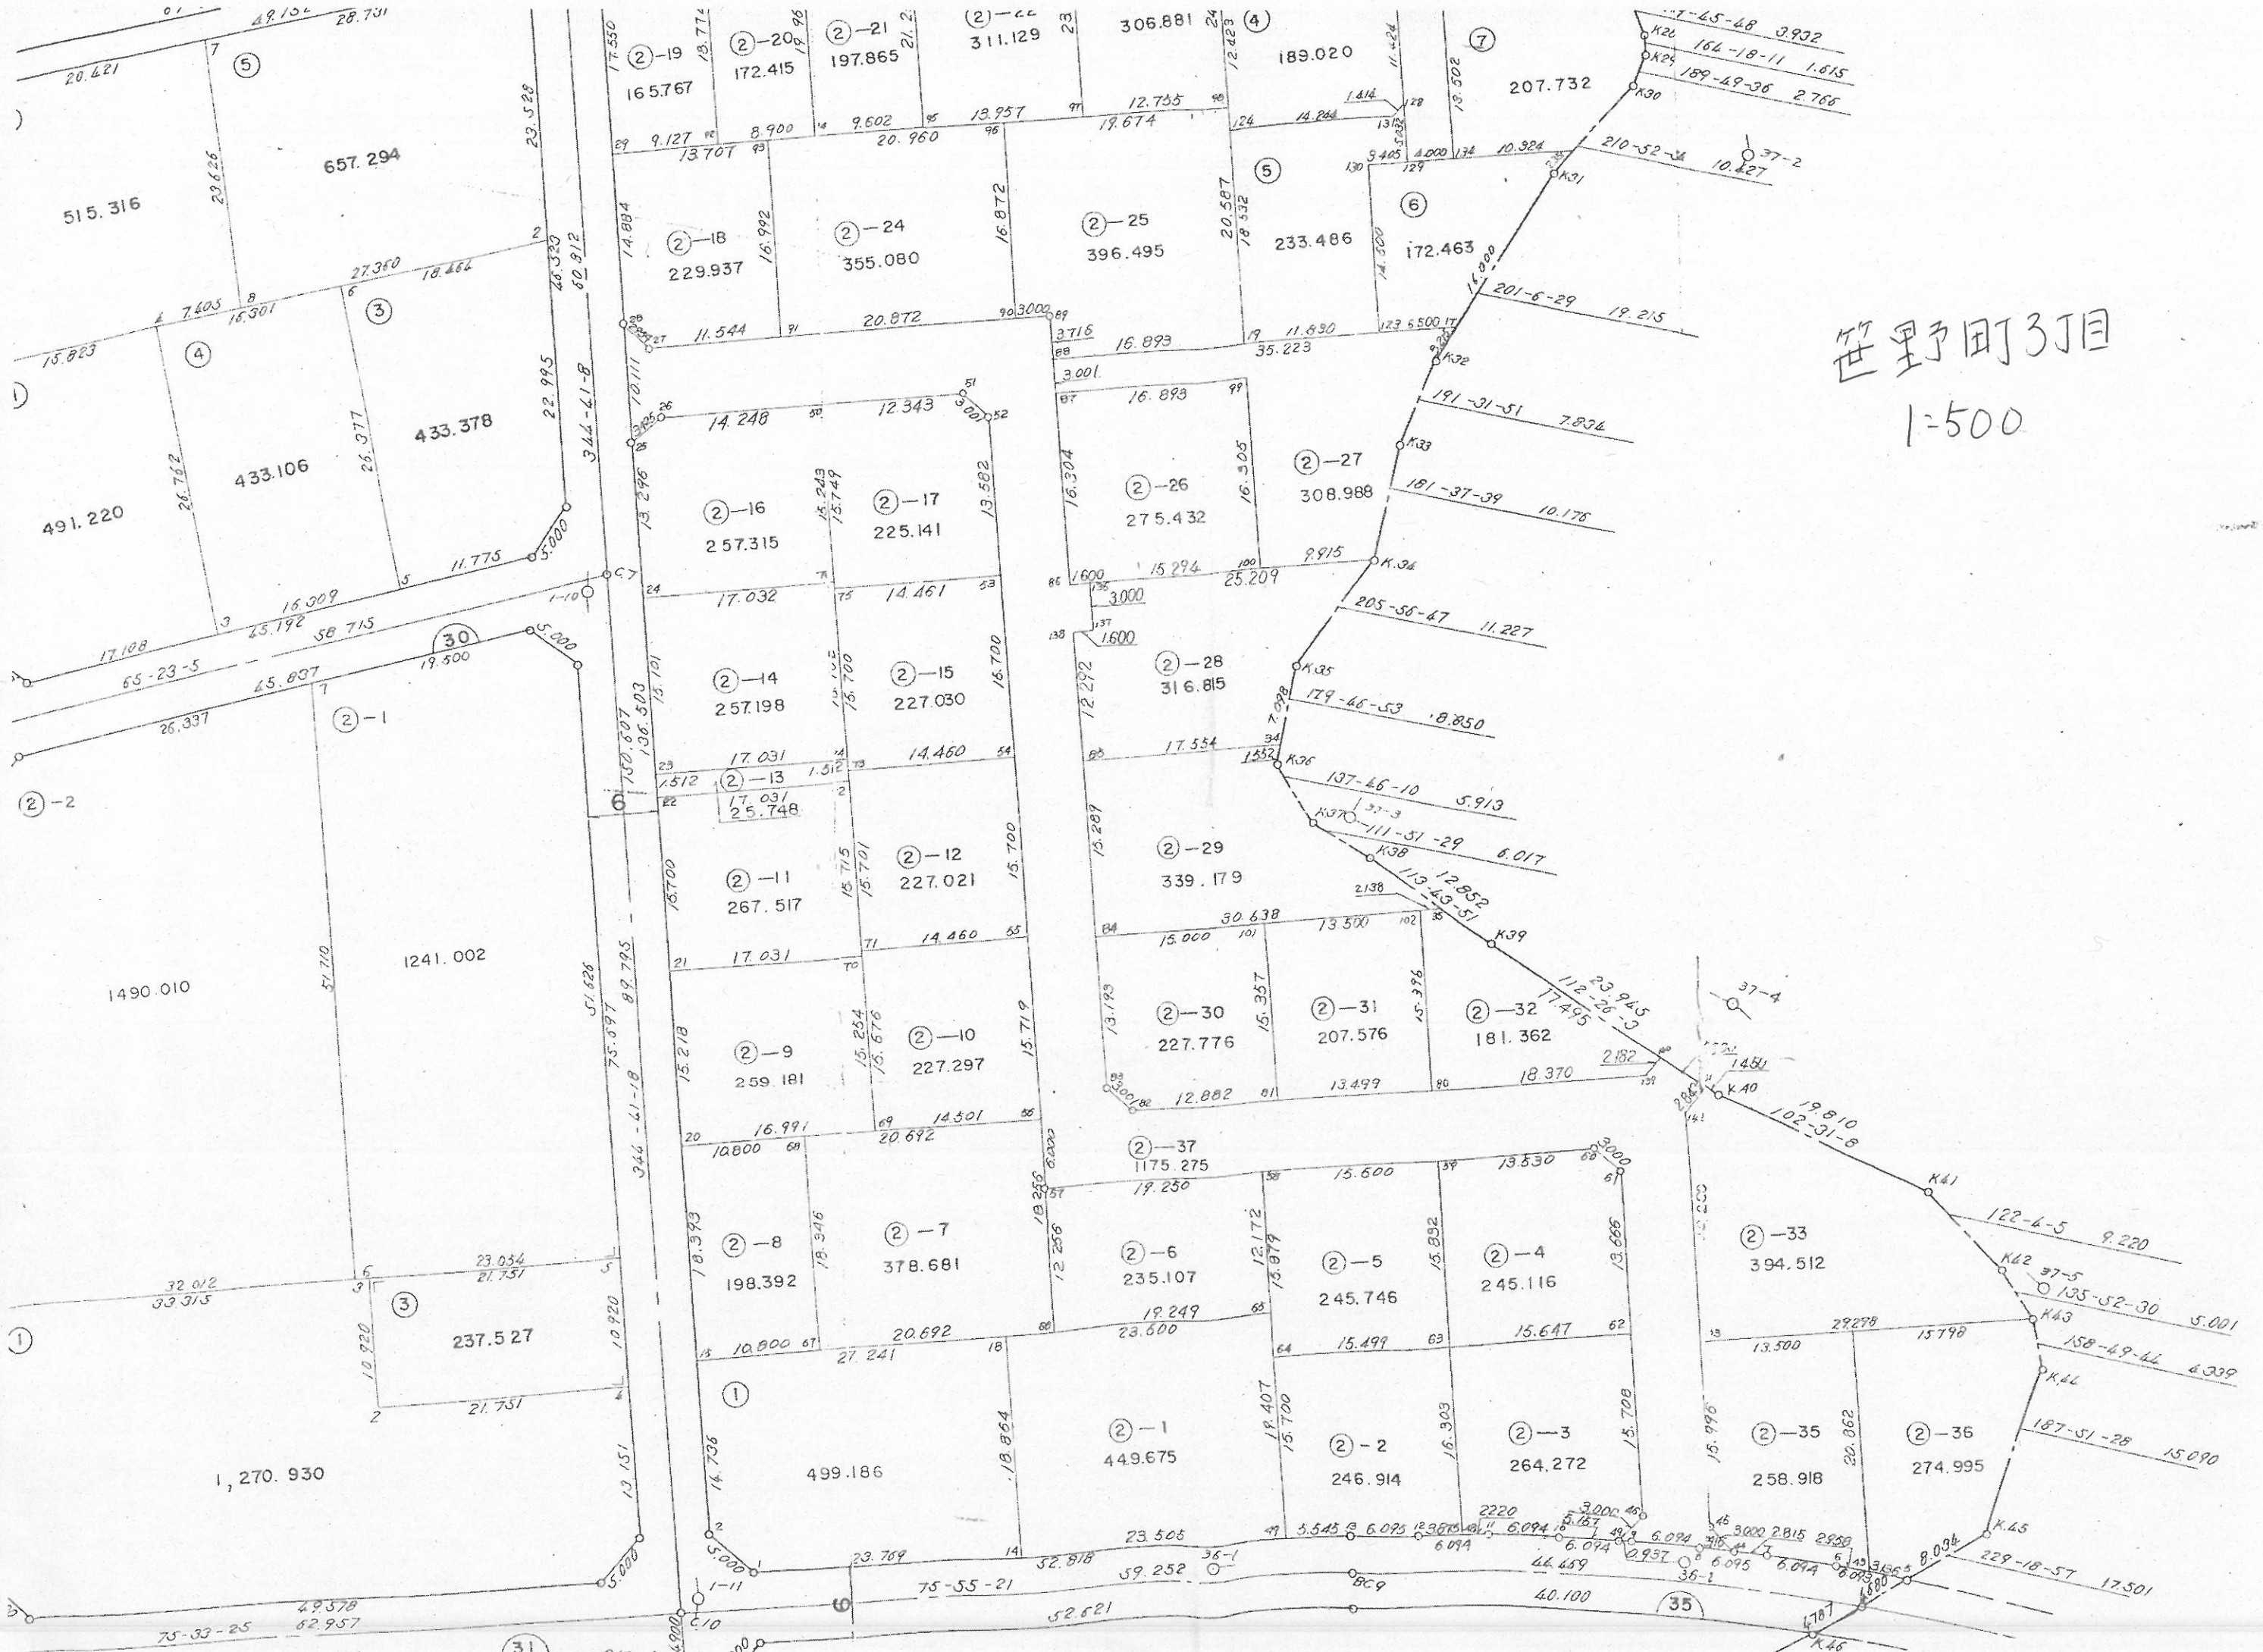

1:500




1:500

1 P. 6
 1A 29-40-32
 R 205^m000
 T.L 54.318
 C.L 106.177
 S.L 7.072

1 P. 7
 1A 33-0-25
 R 100^m000
 T.L 29.628
 C.L 57.608
 S.L 4.297

K58 145-21-1 2235
 K59 114-25-2 2315
 K60 30-4
 K61 177-43-13 17874

1,270.930
 237.527
 499.186
 449.675
 246.914
 264.272
 258.918
 274.995
 1846.258
 695.764
 1035.380
 297.145
 292.748
 290.546
 298.980
 331.400
 5,032.018

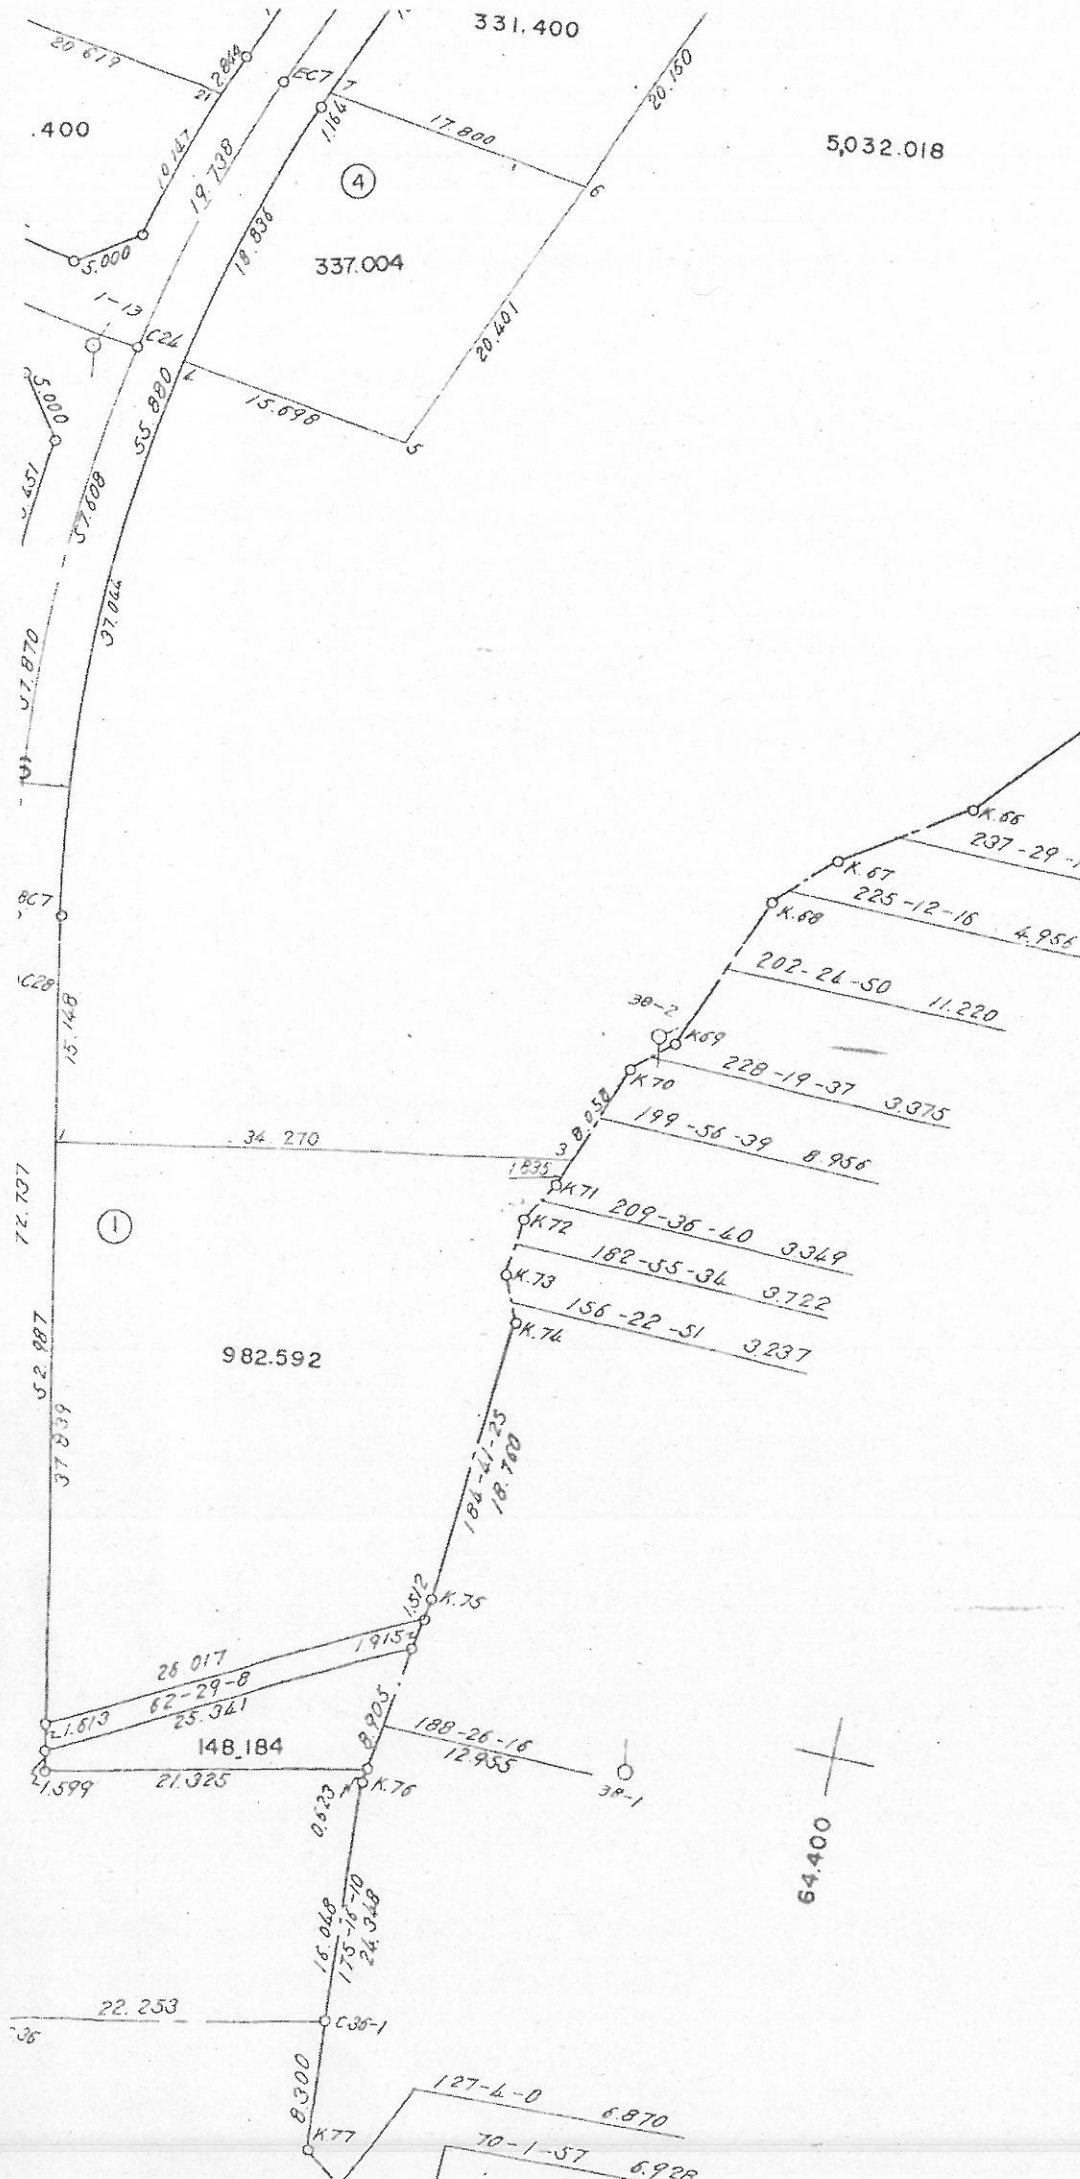


5,032.018

337.004

331.400

982.592

64.400

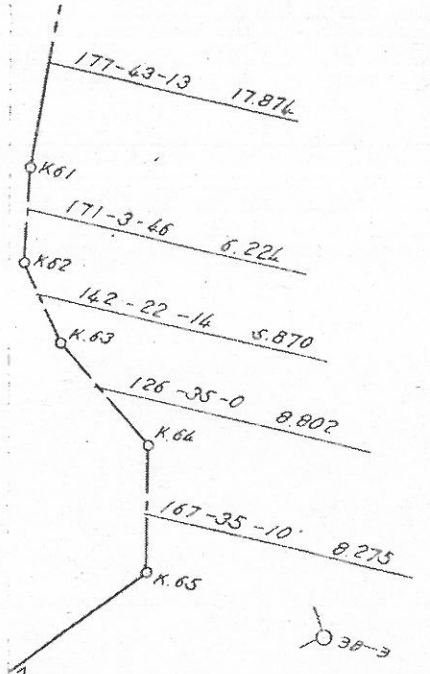

笹野田3丁目
1:500

IA 33-0-25
R 100^m000
TL 29.628
CL 57.608
SL 4.297

IP 8
IA 36-55-49
R 100^m000
TL 33.392
CL 64.455
SL 5.428

IP 9
IA 17-30-0
R 200^m000
TL 30.783
CL 61.086
SL 2.355



1:500

