


地 確 定 圖

69 街 區



365

56.616
(17.12)

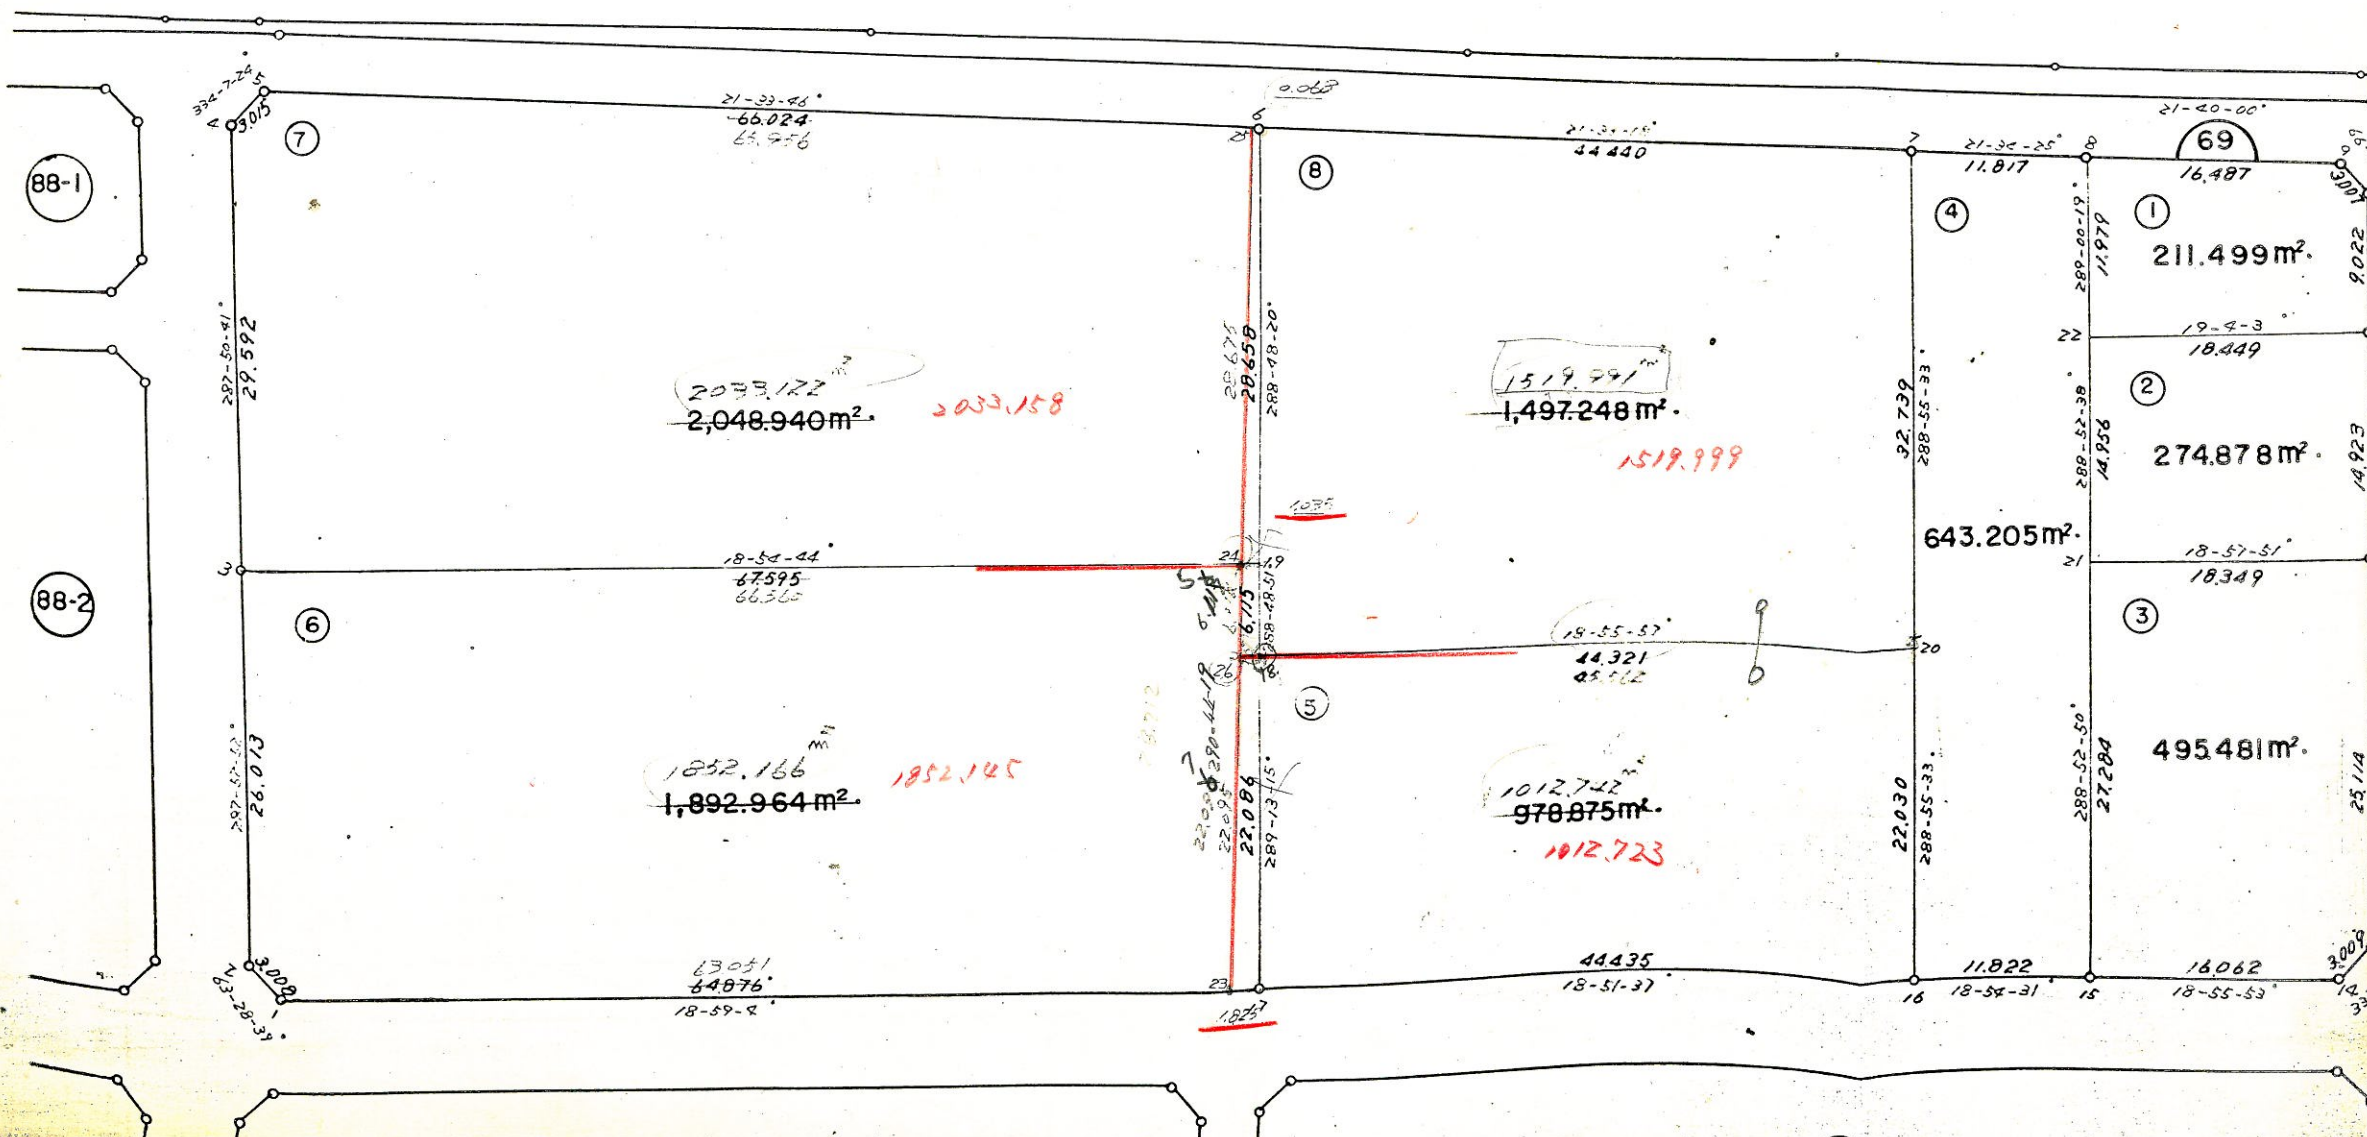

画地确定图

70 街区

69

70


59

72

71-1



71-2

1 : 5 0 0

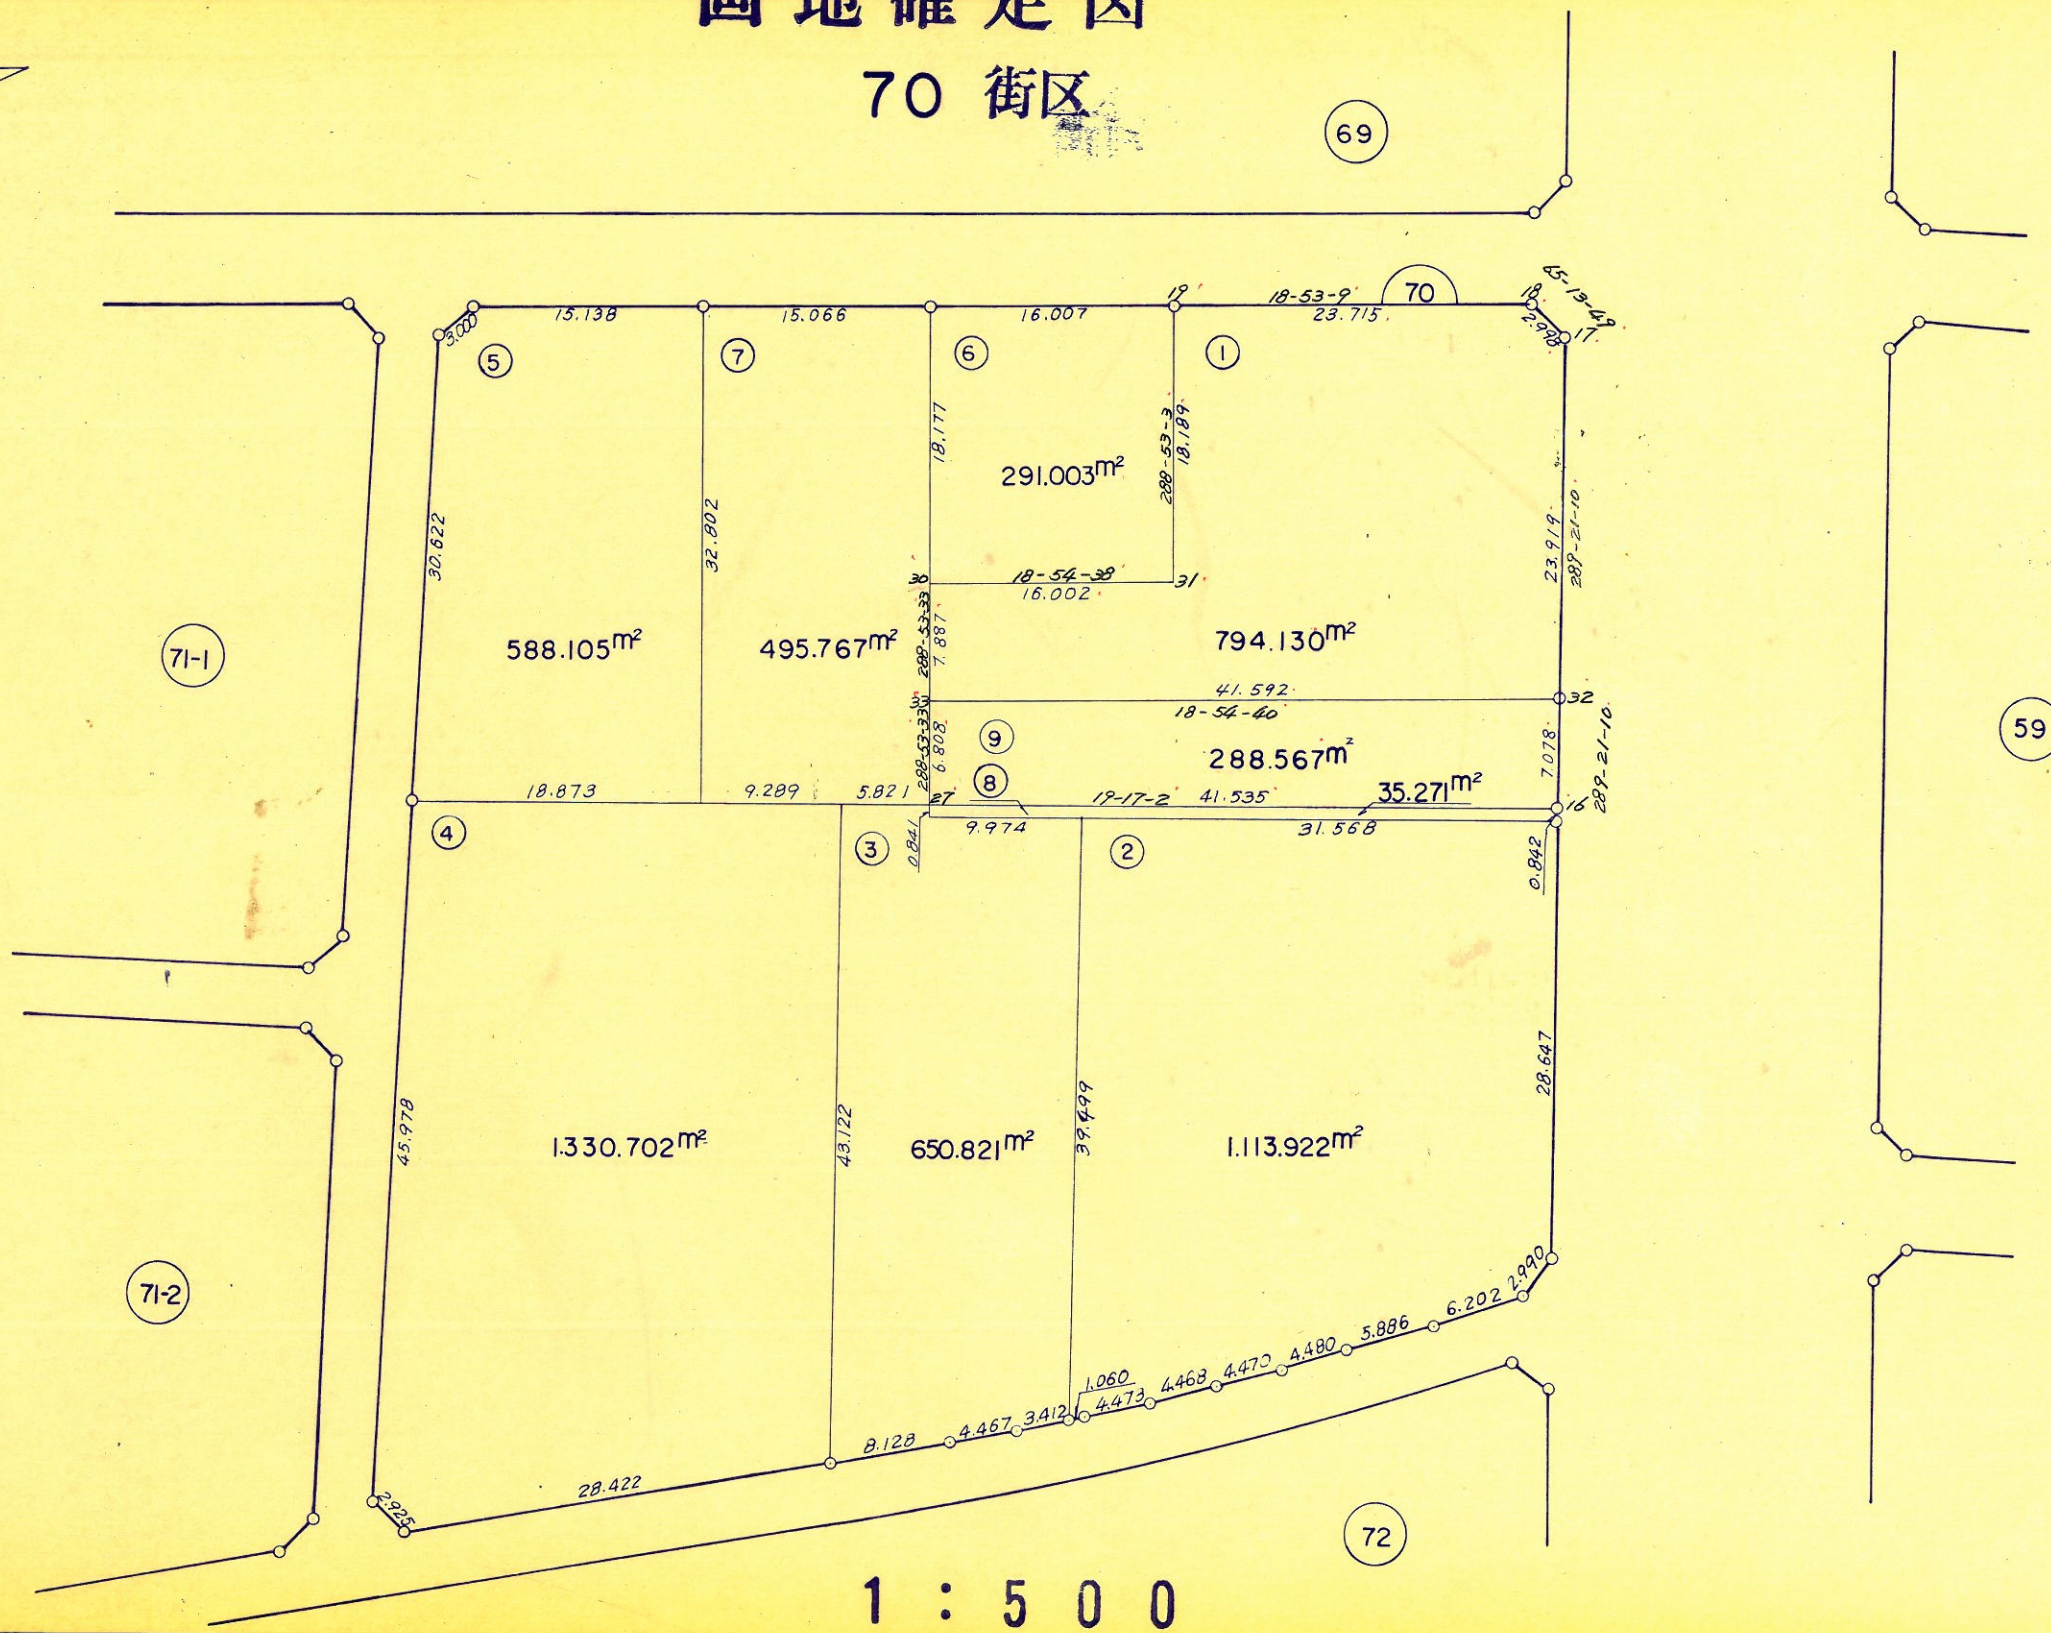

画地确定图



71-1 街区

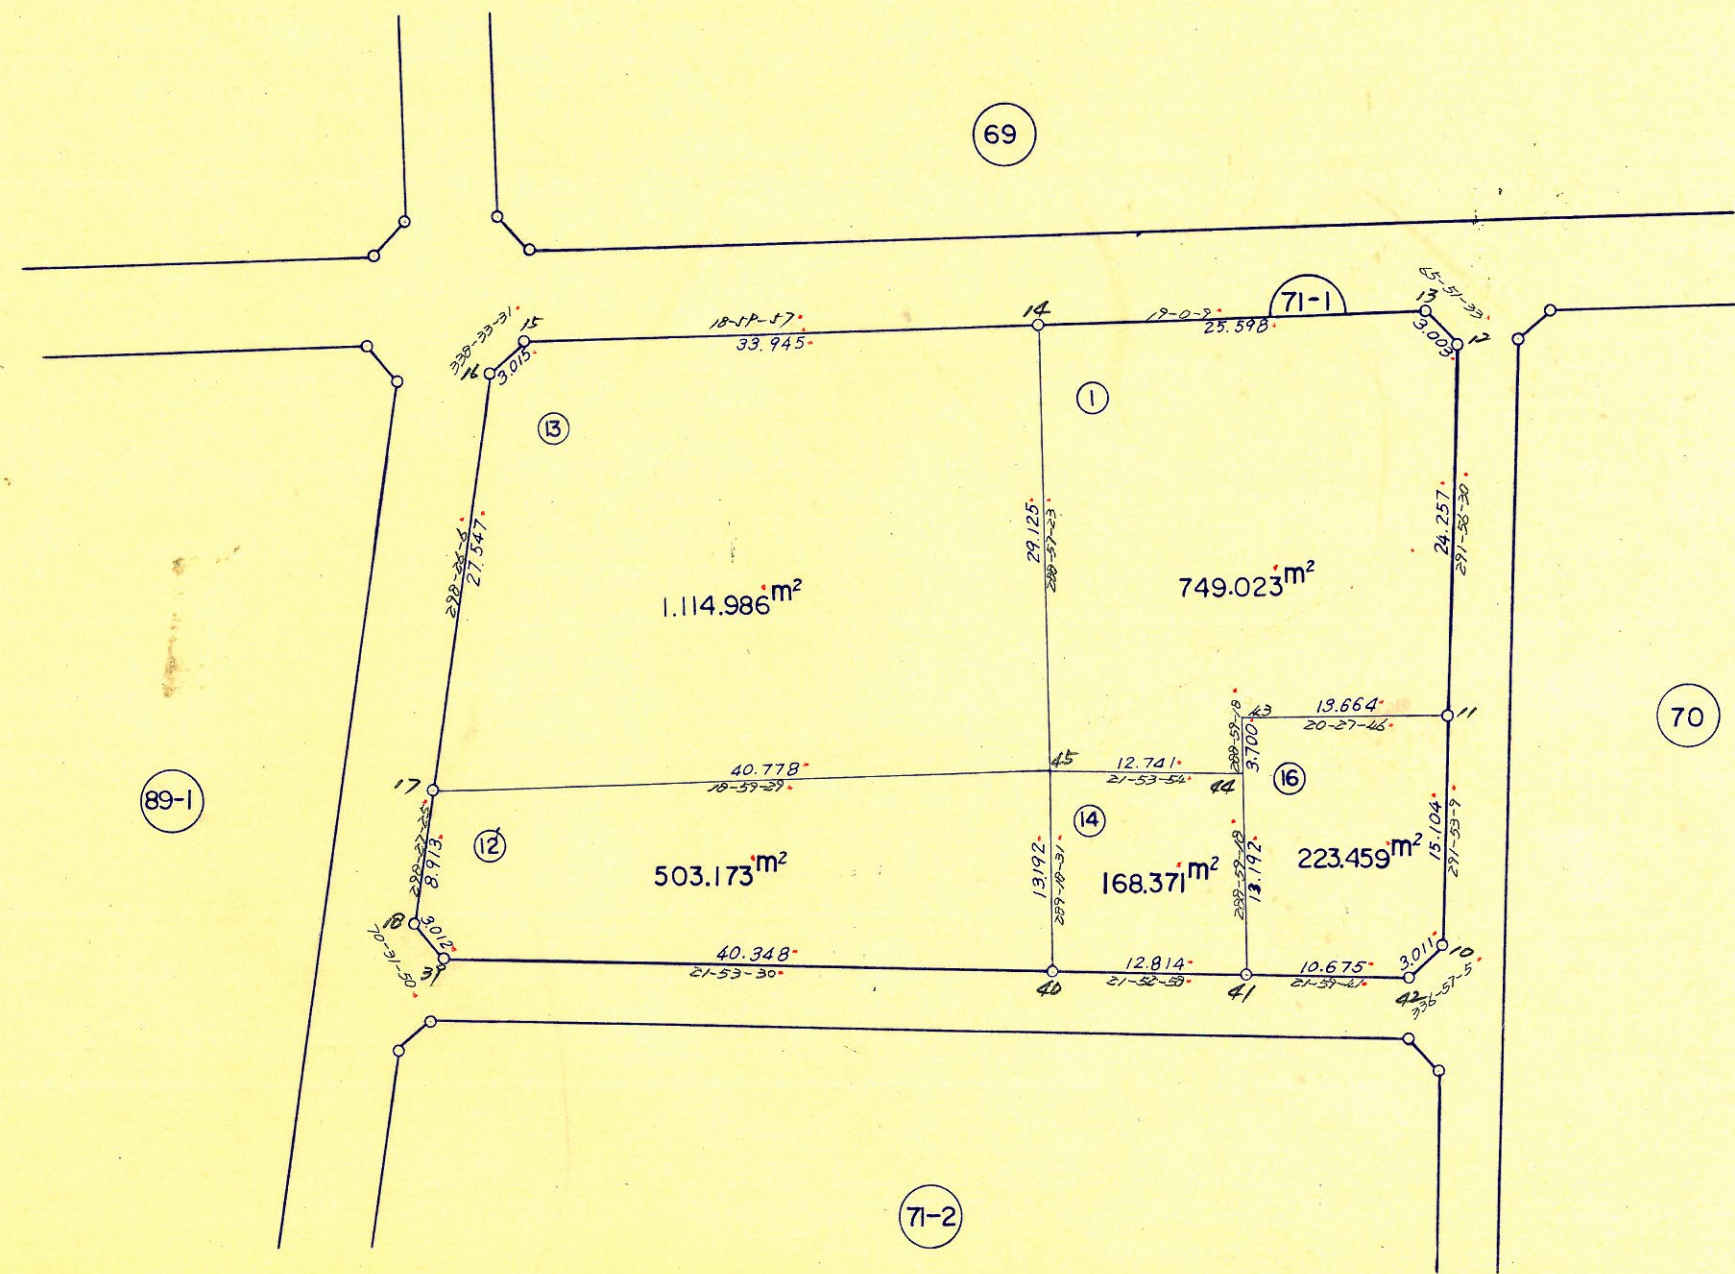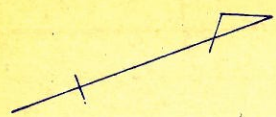

1 : 5 0 0

画地确定图


71-2街区

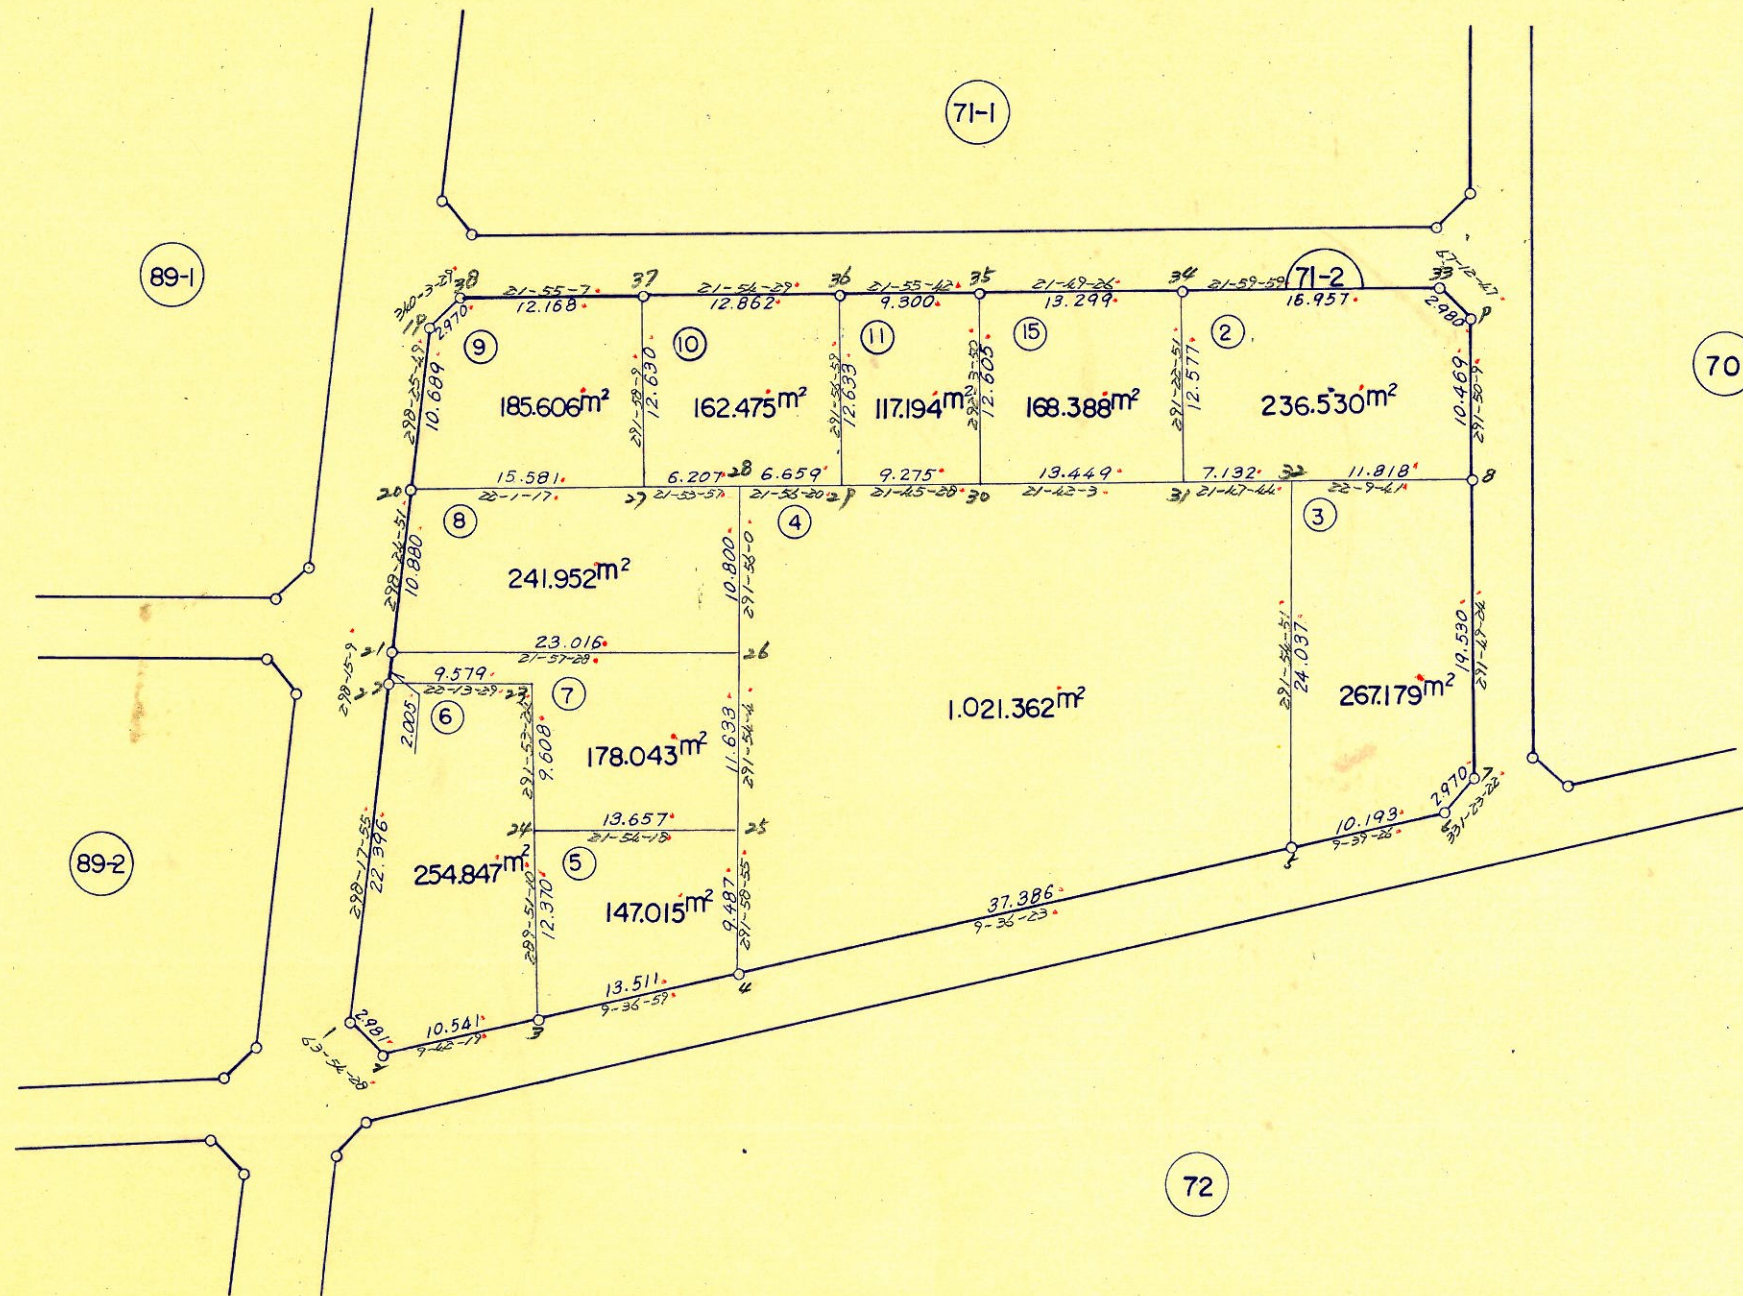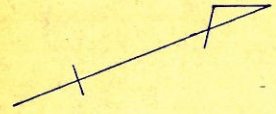

1 : 5 0 0

土地確定圖

72 街区

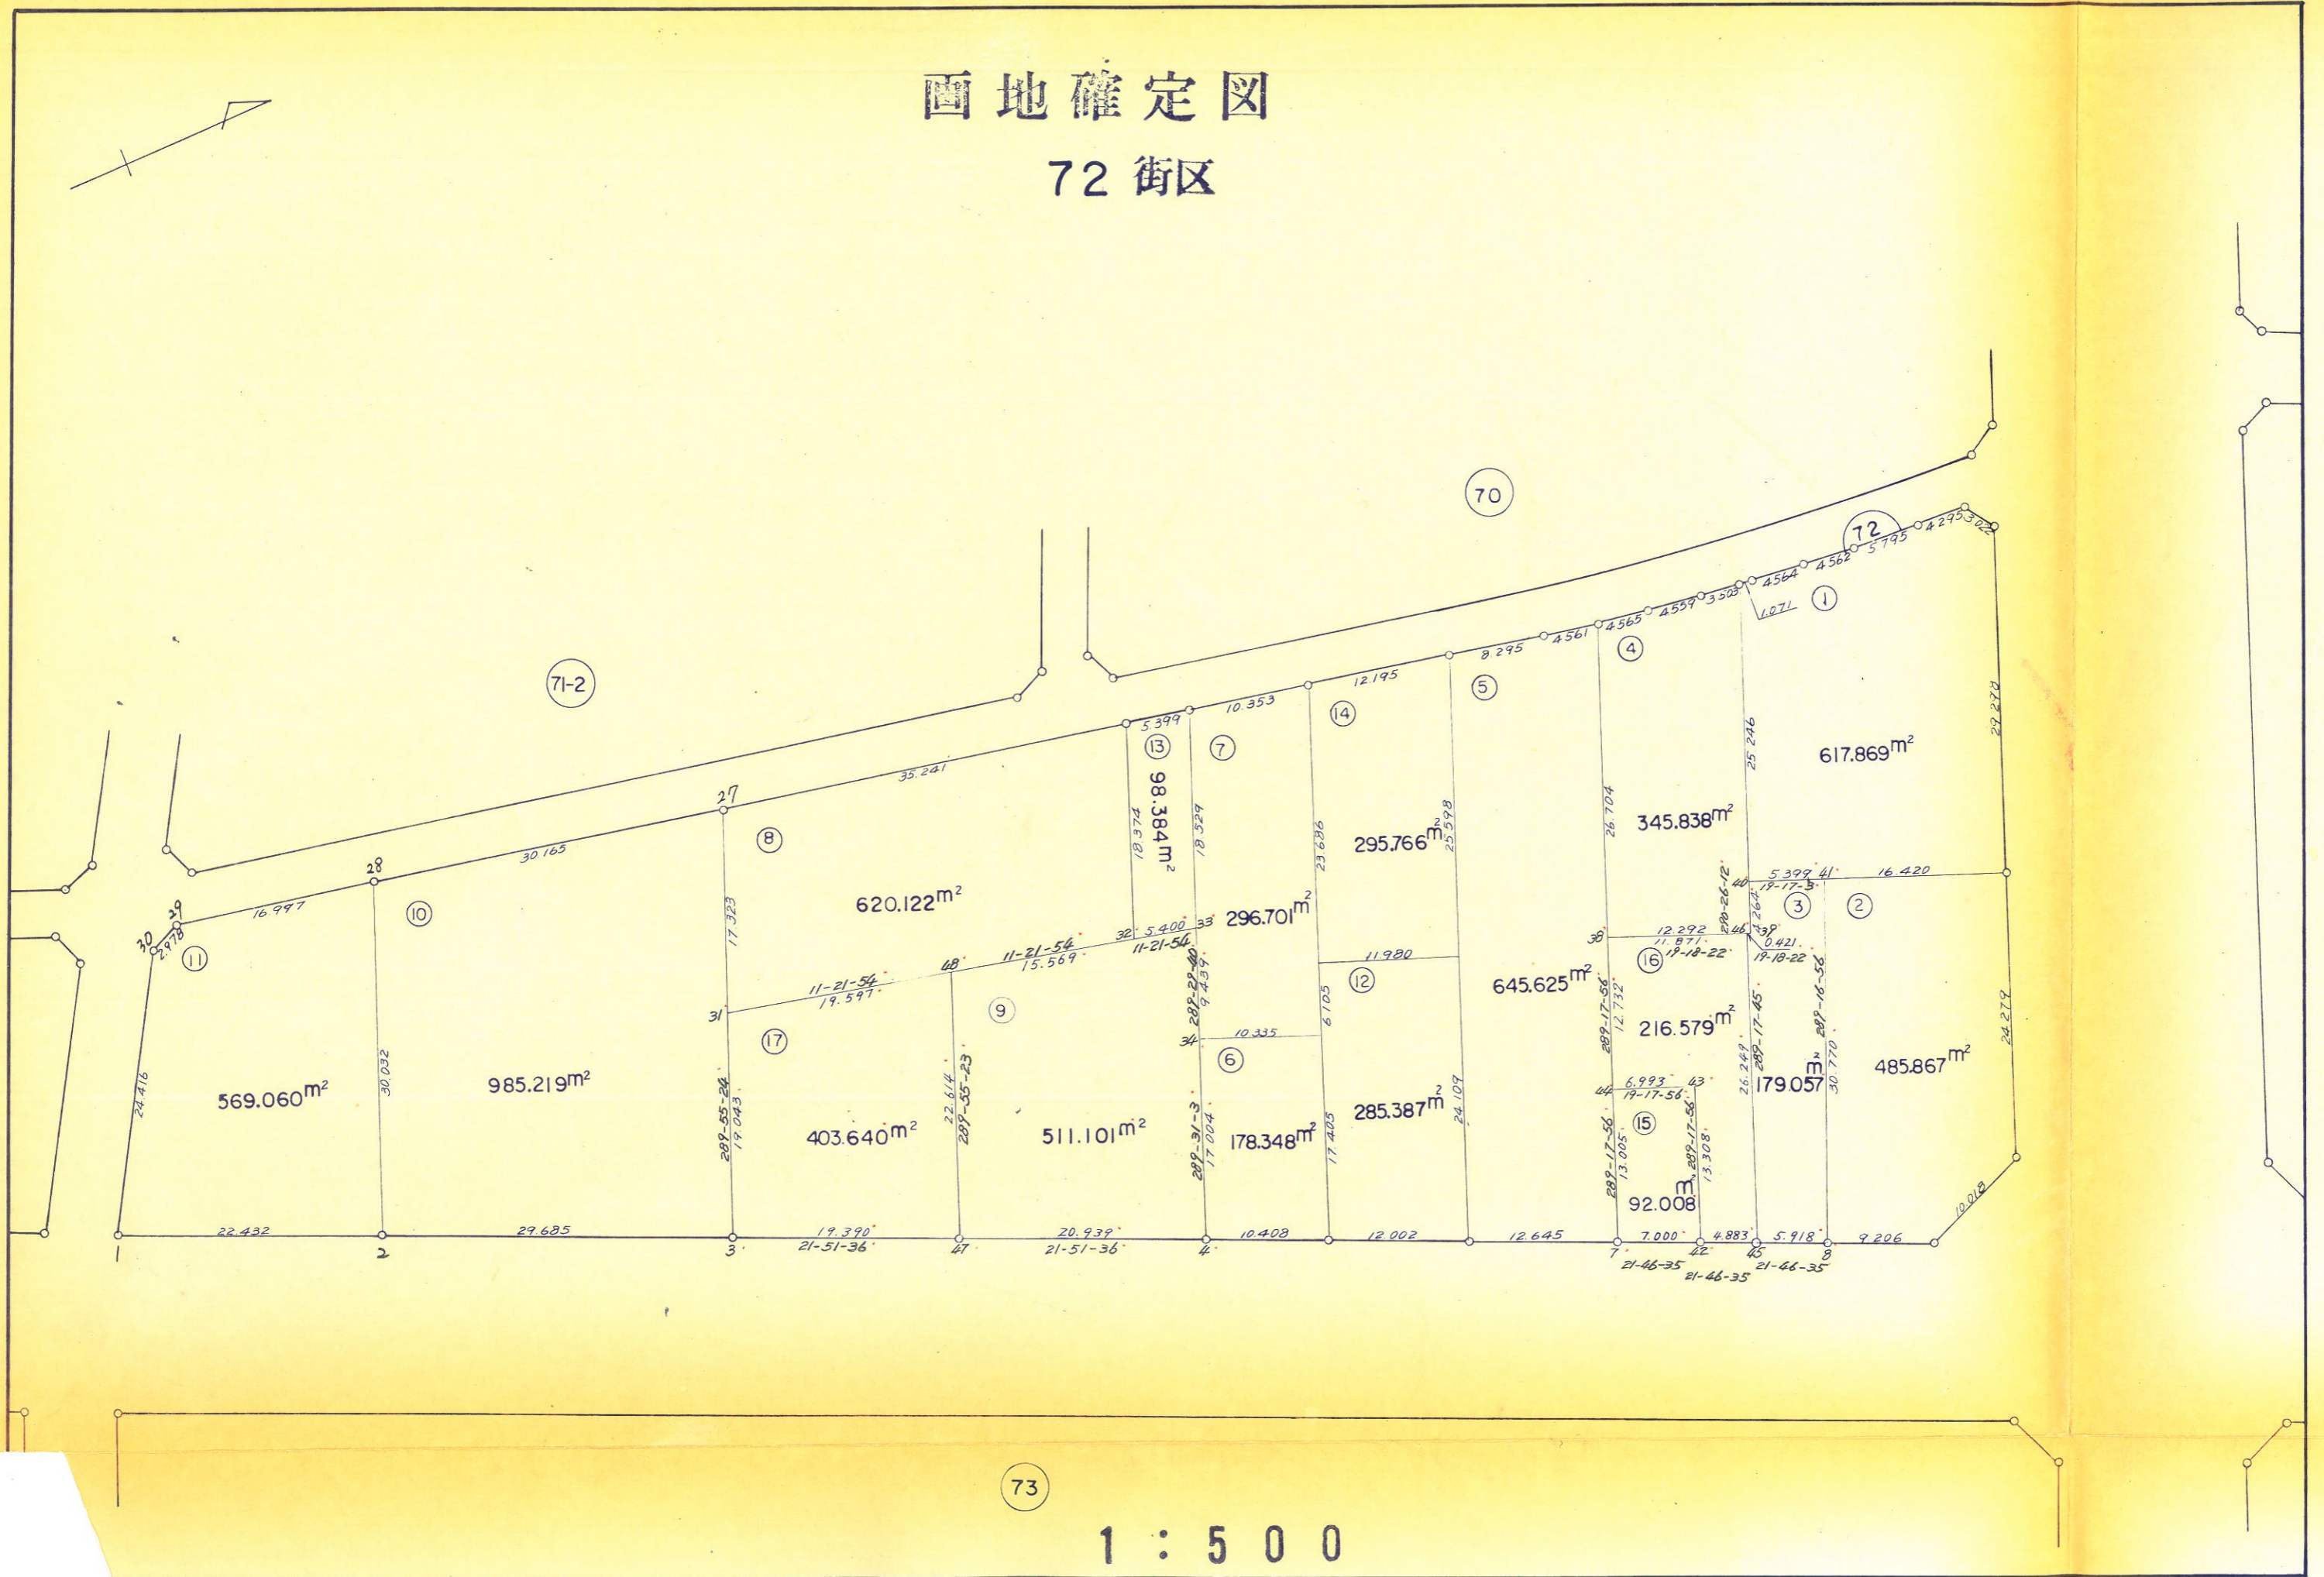


1 : 5 0 0

画地确定图

73 街区

70

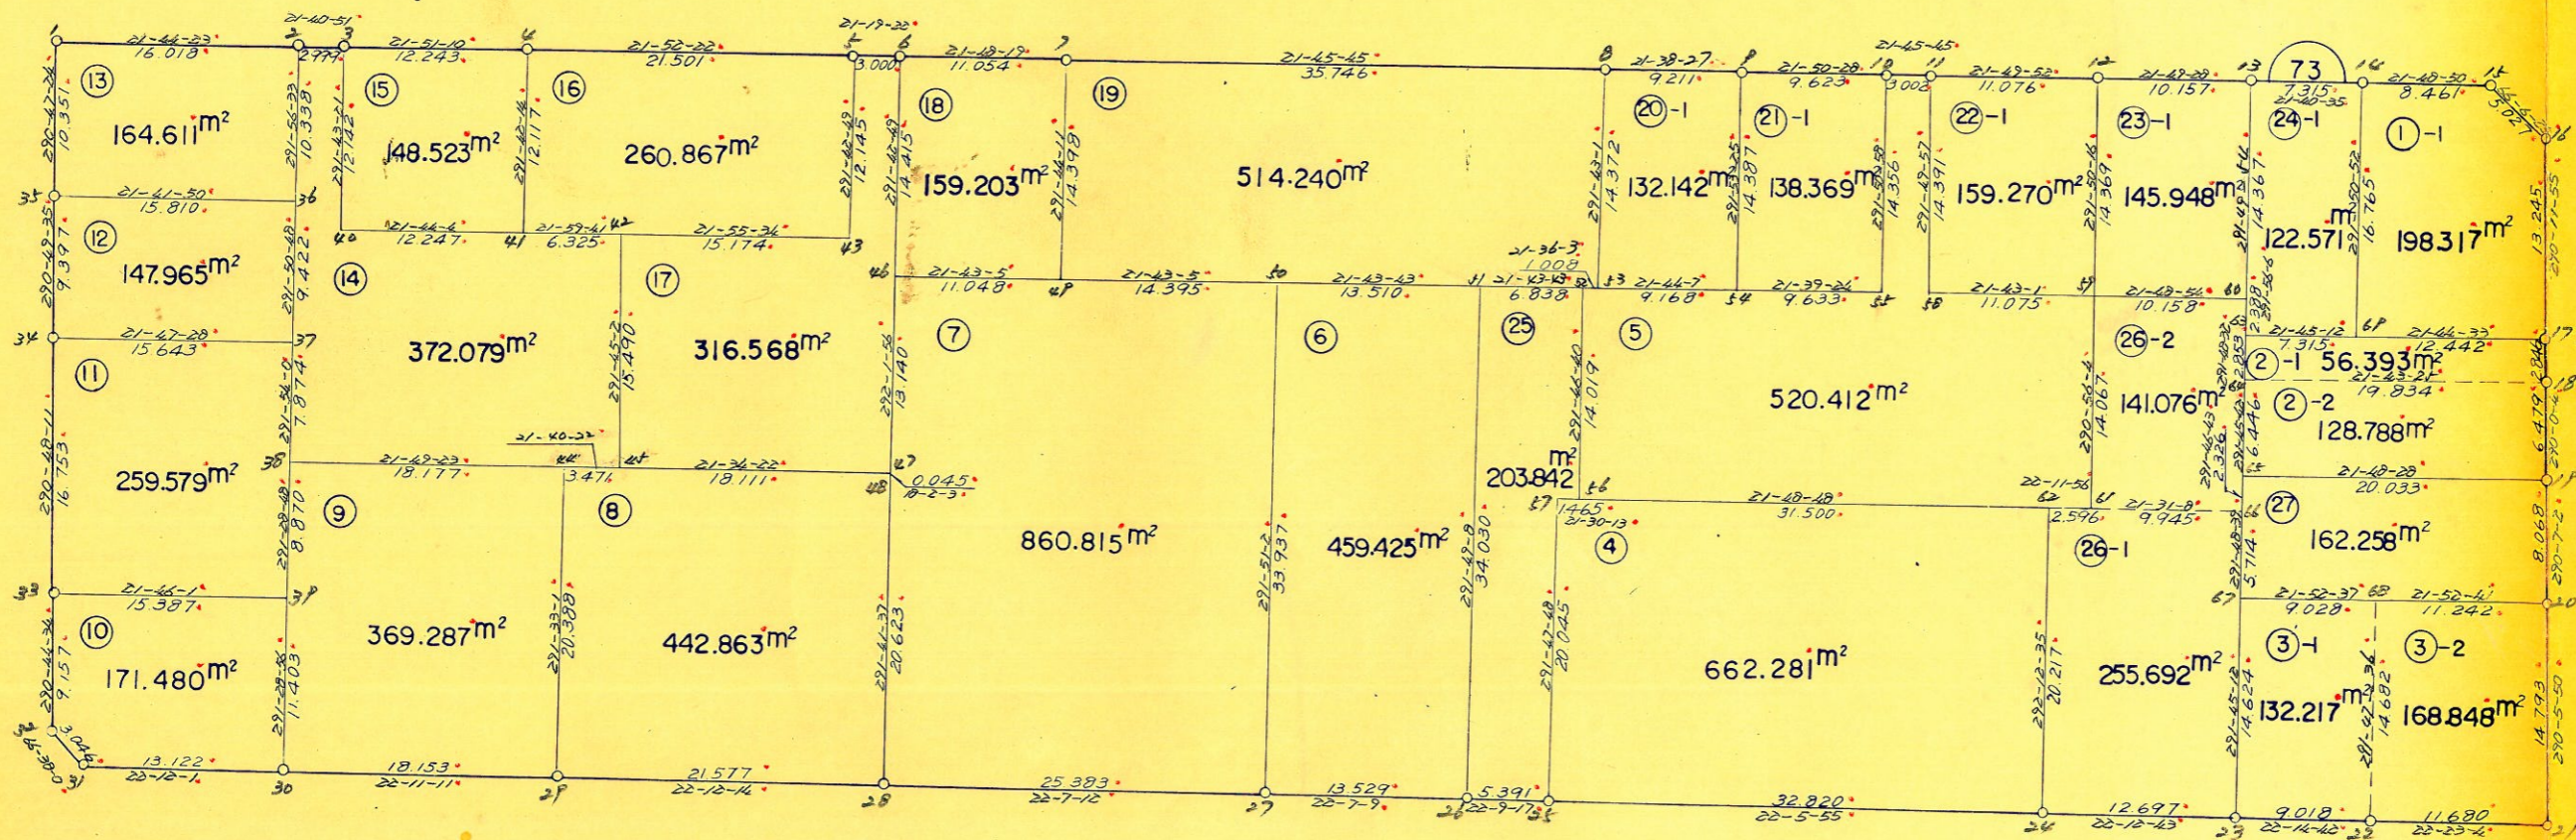

80



79

74

1 : 500

画地确定图

74 街区

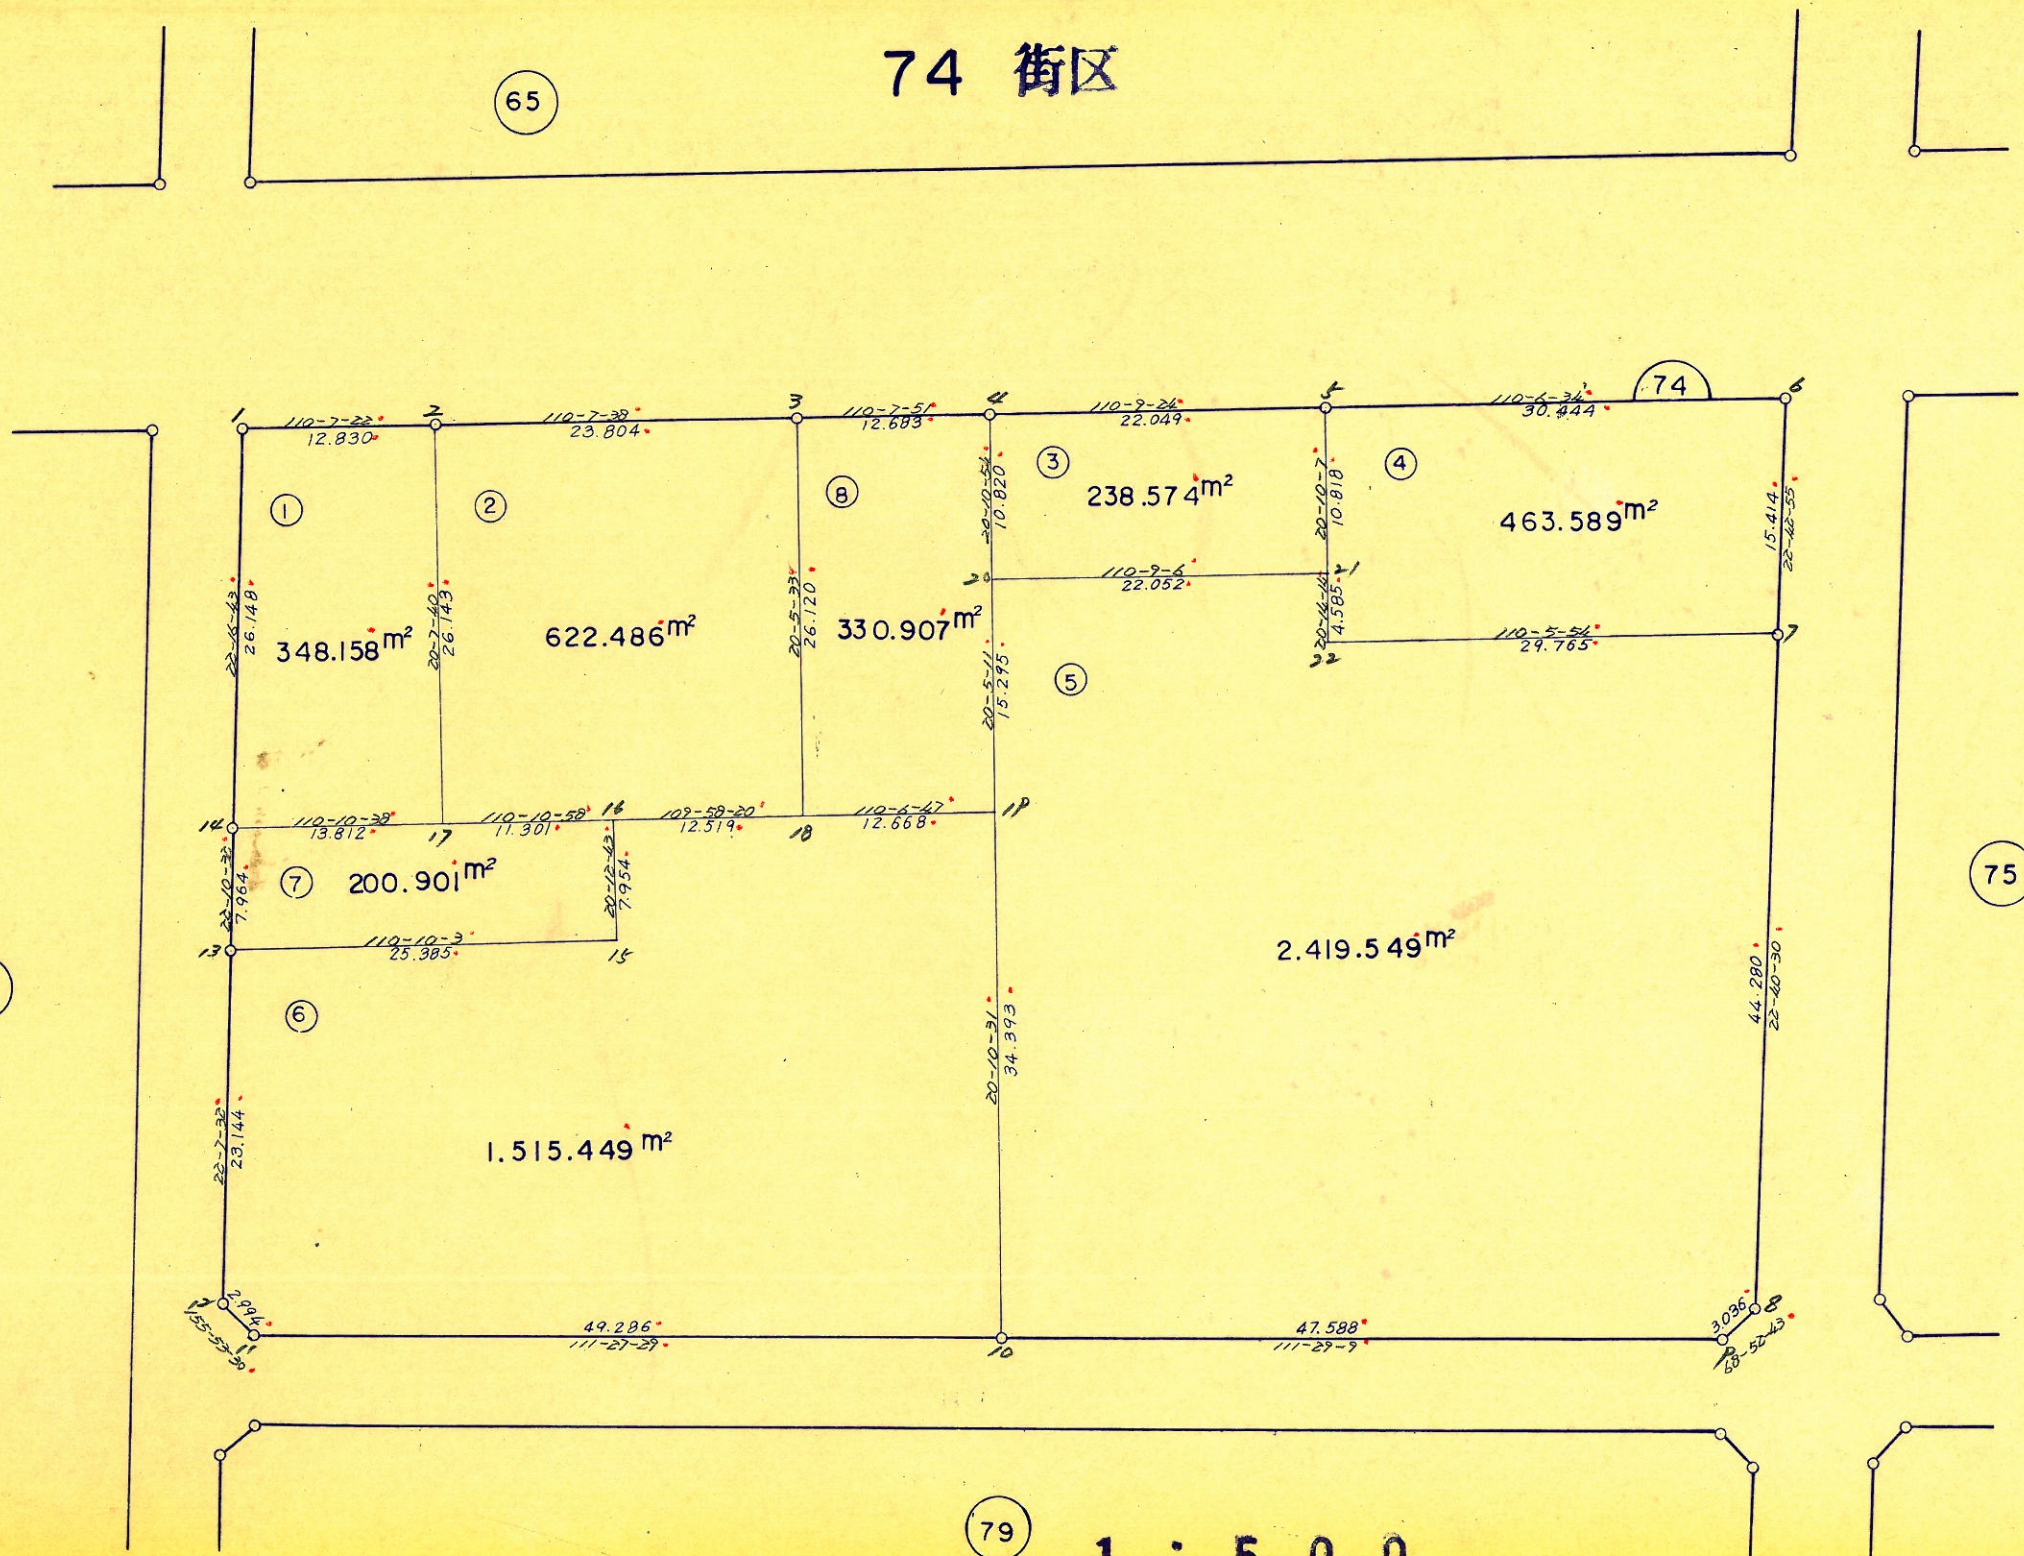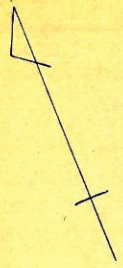


79

1 : 5 0 0

画地确定图



79 街区

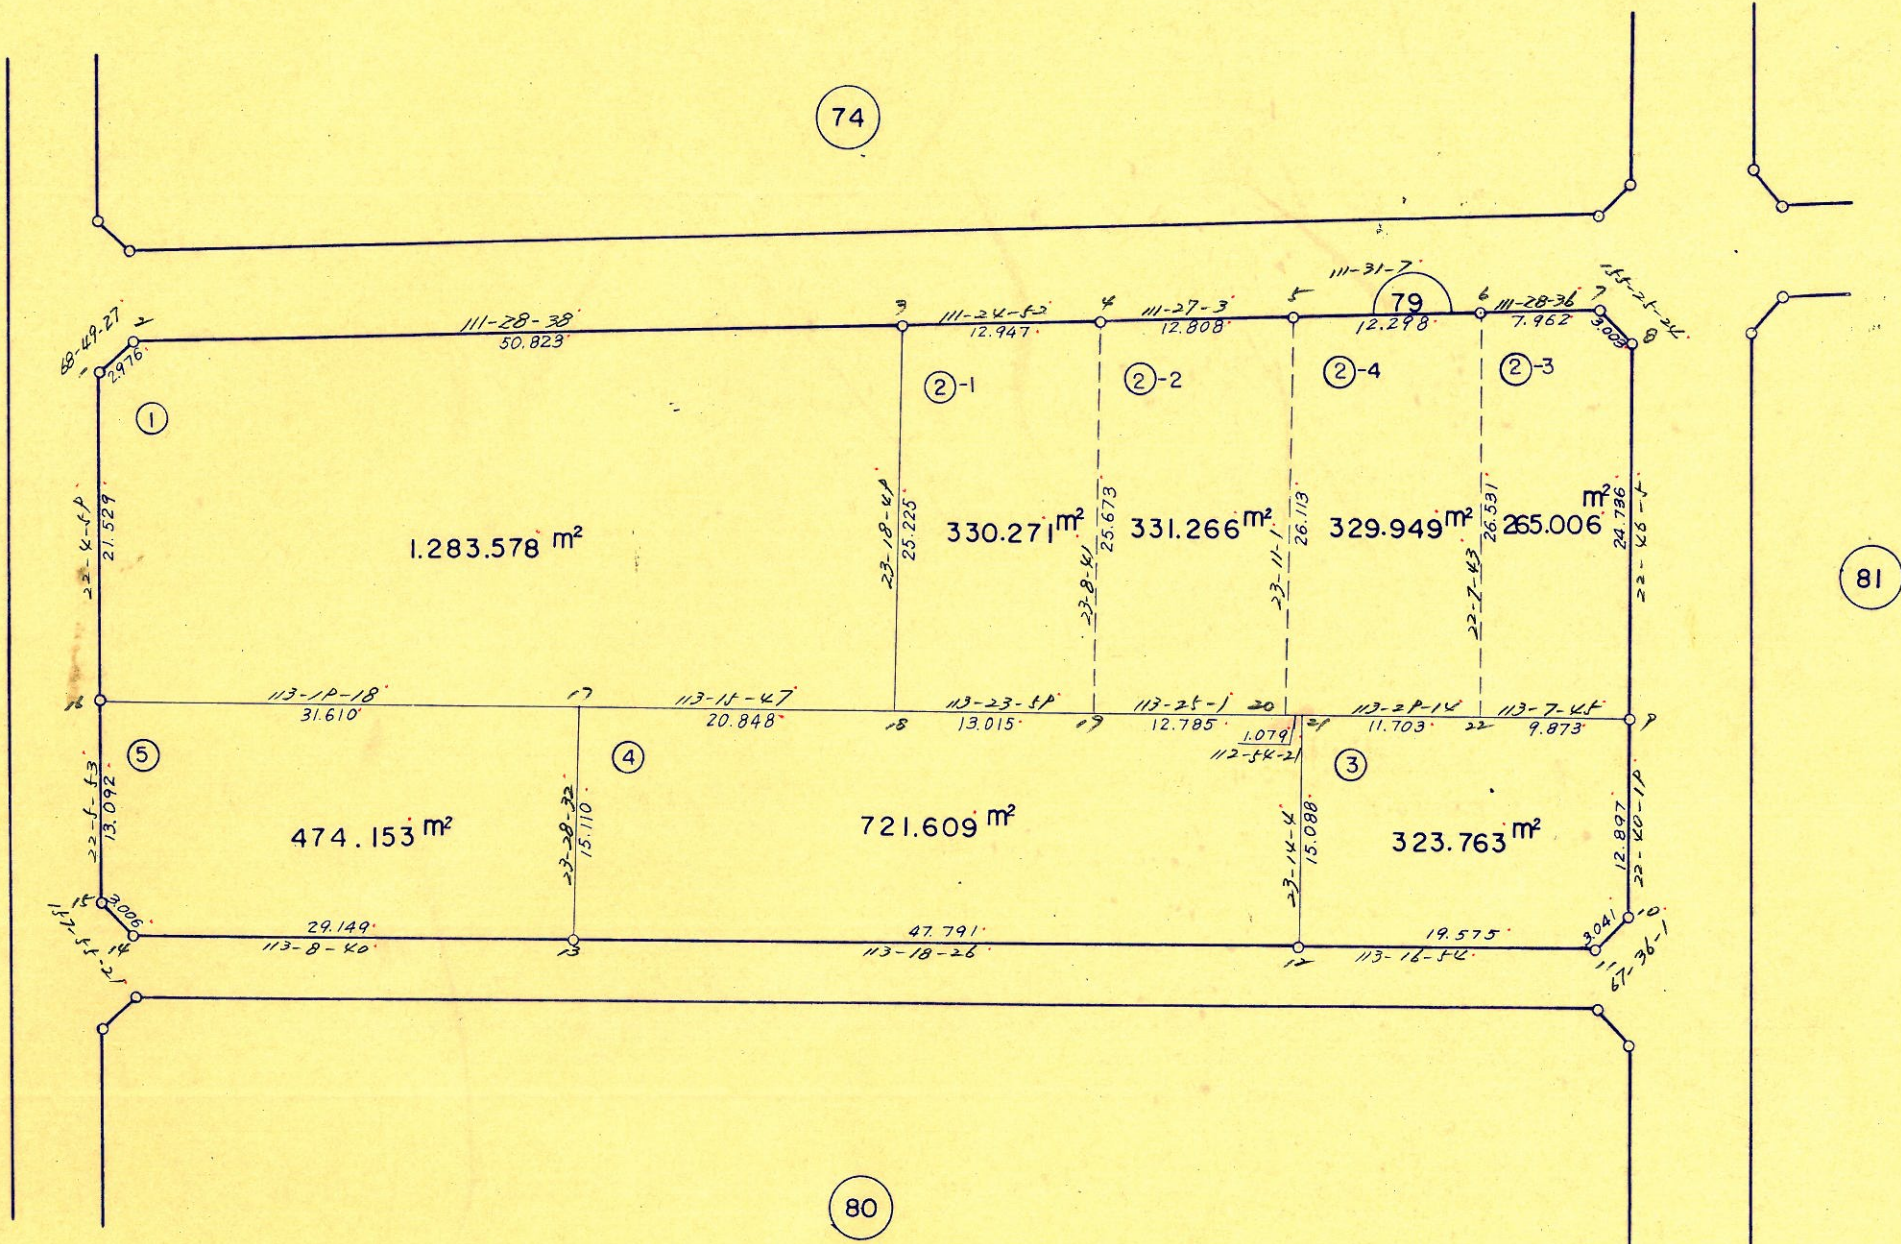

1 : 5 0 0

画地确定图



80 街区

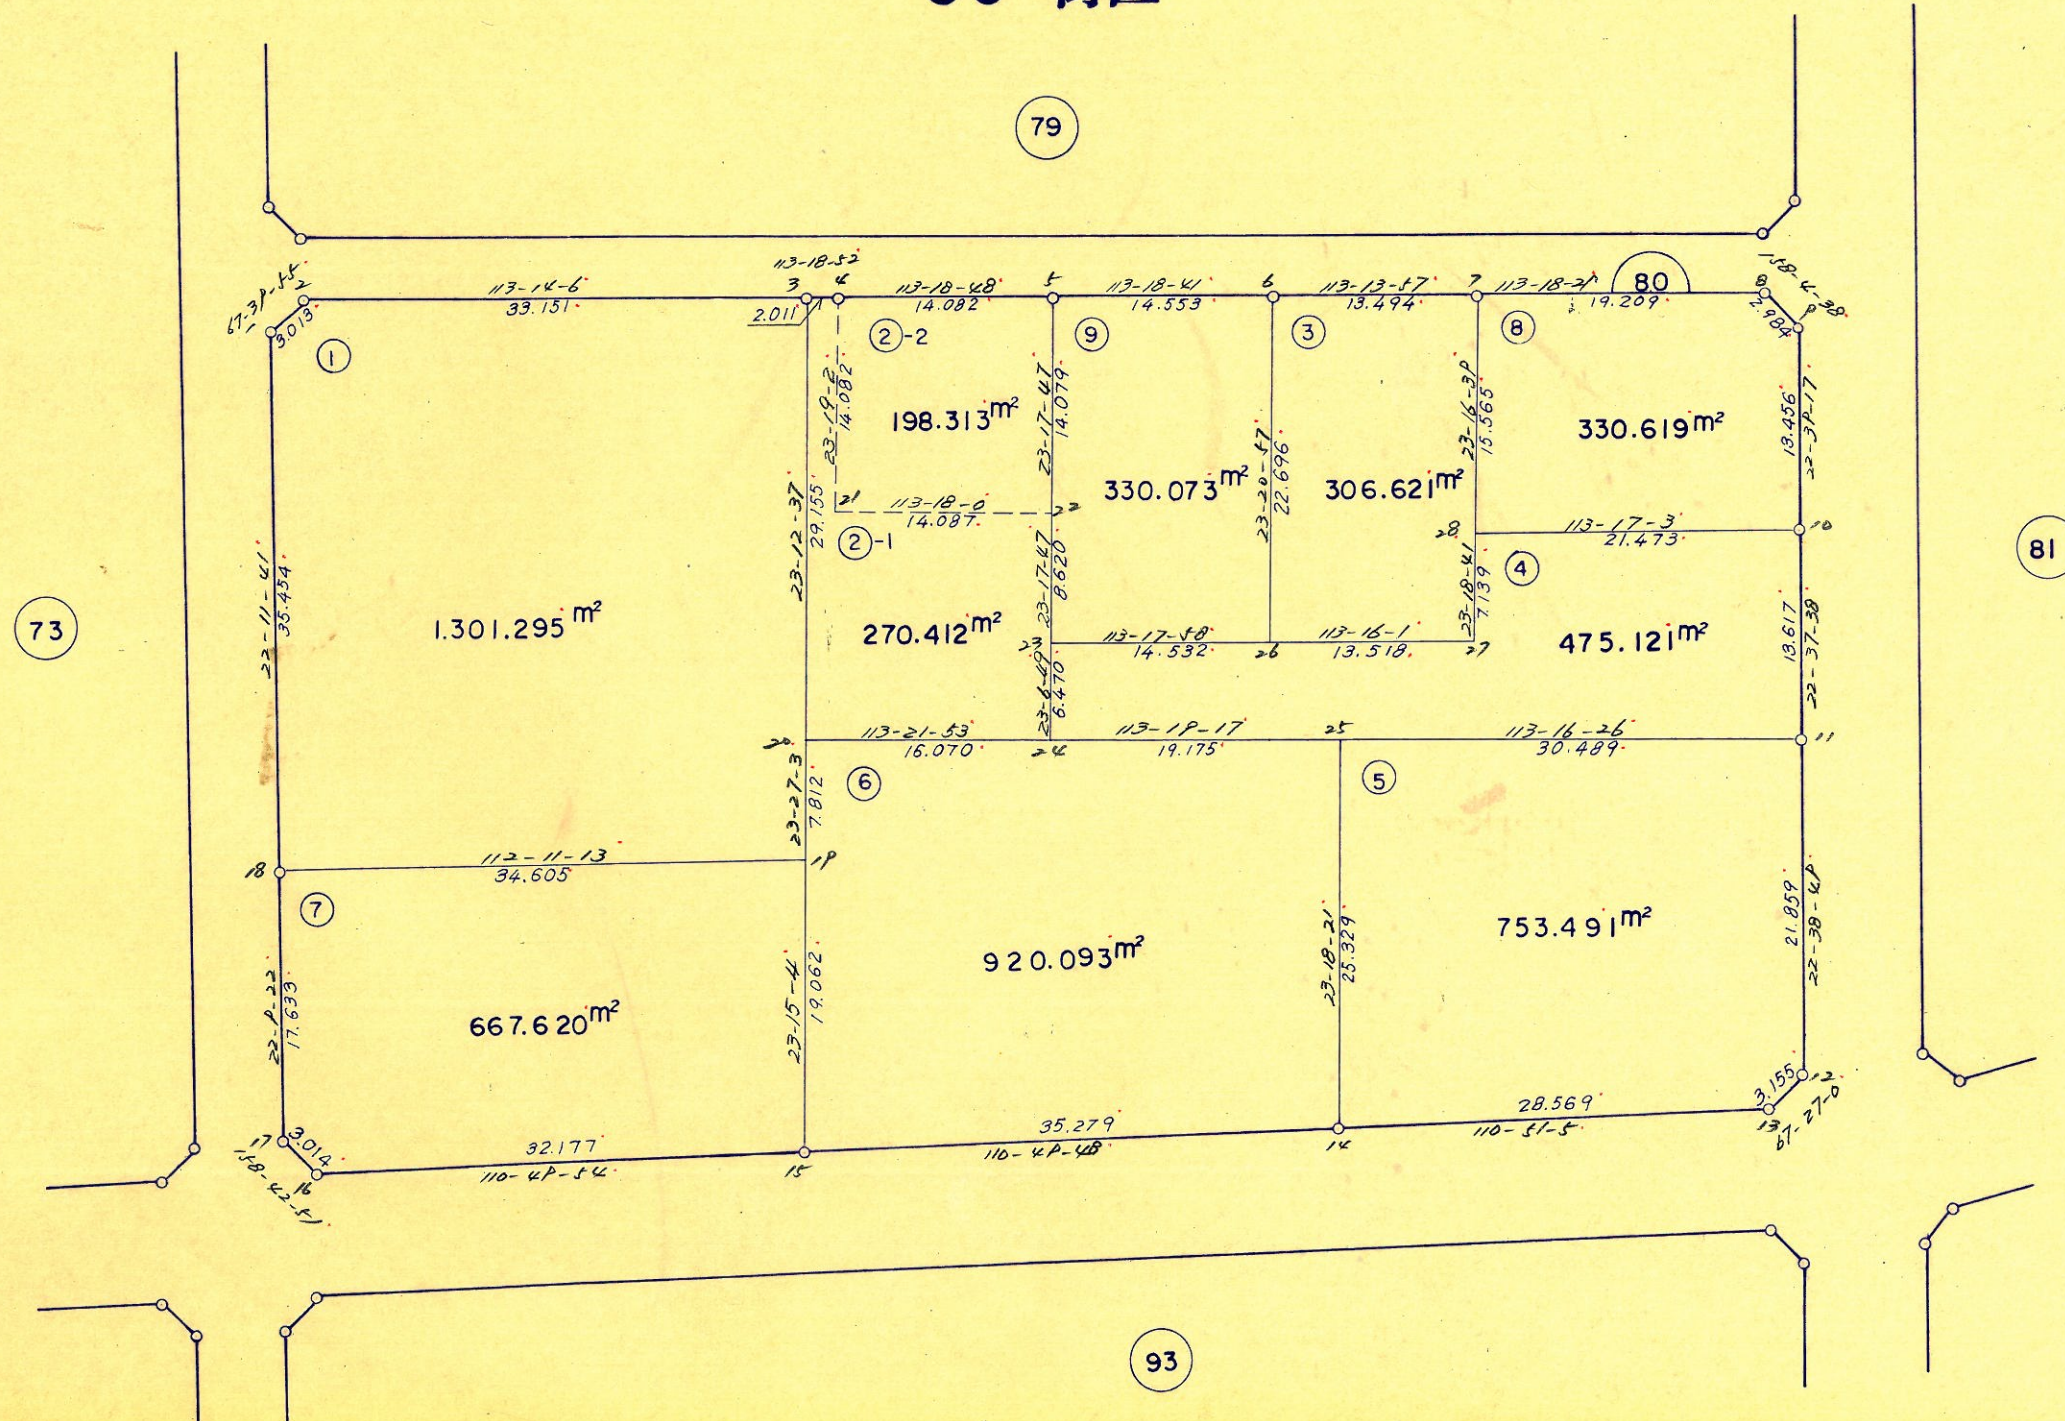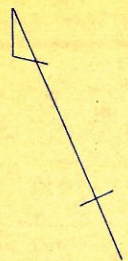

1 : 5 0 0

画地确定图



88-1街区

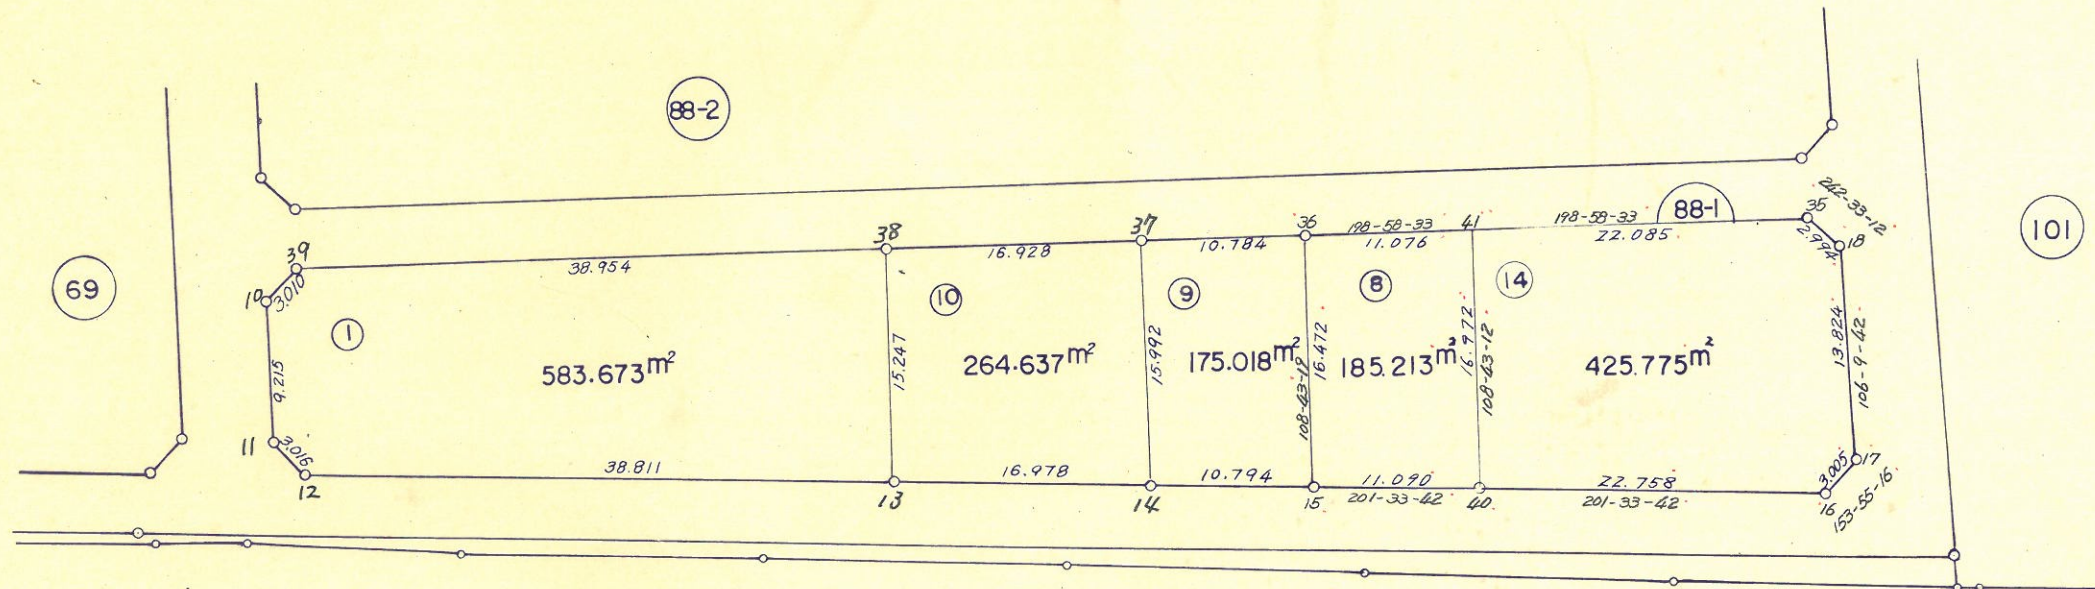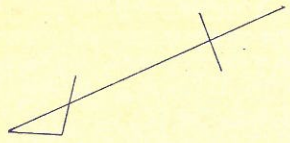

1 : 5 0 0

画地确定图


88-2 街区

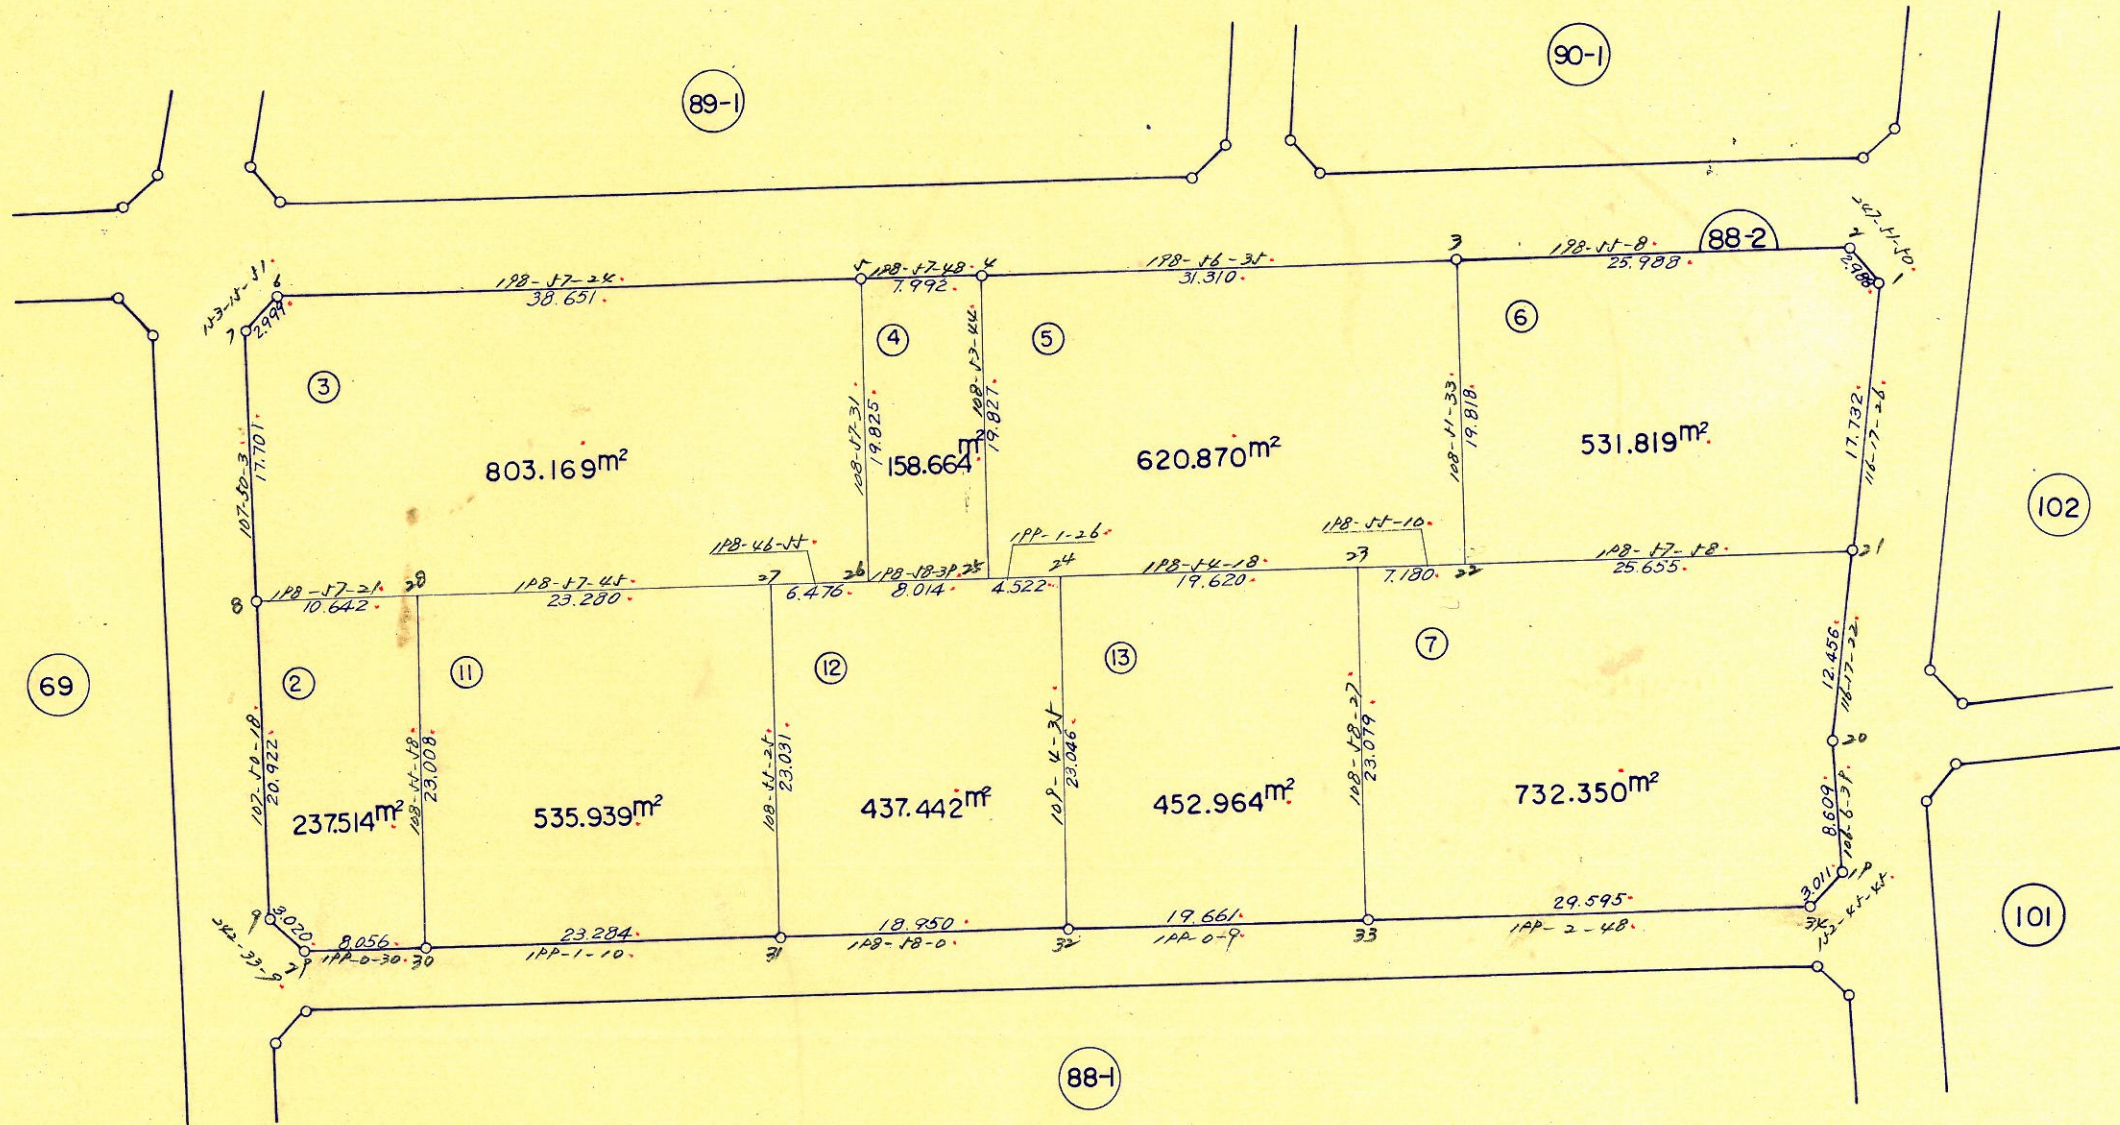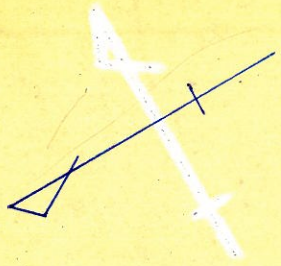

1 : 5 0 0

画地确定图



89-1 街区

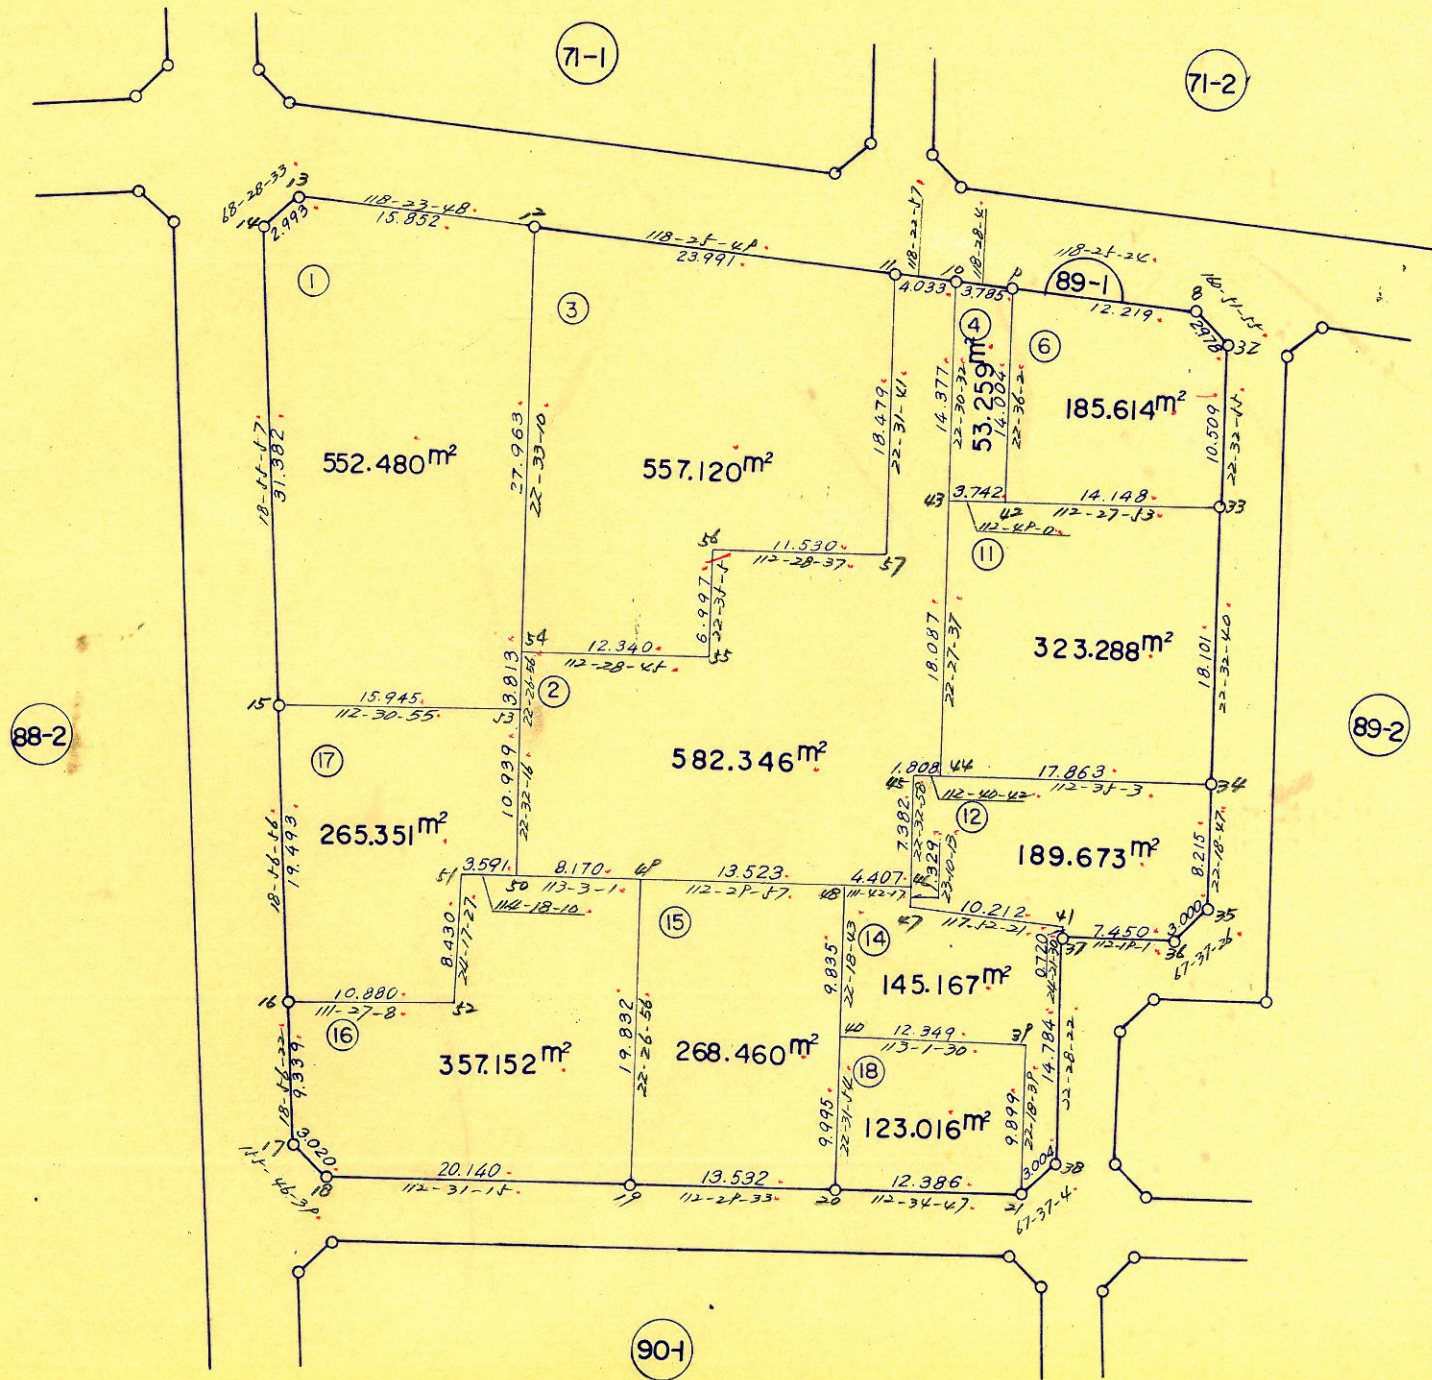

1 : 5 0 0

画地确定图


89-2 街区

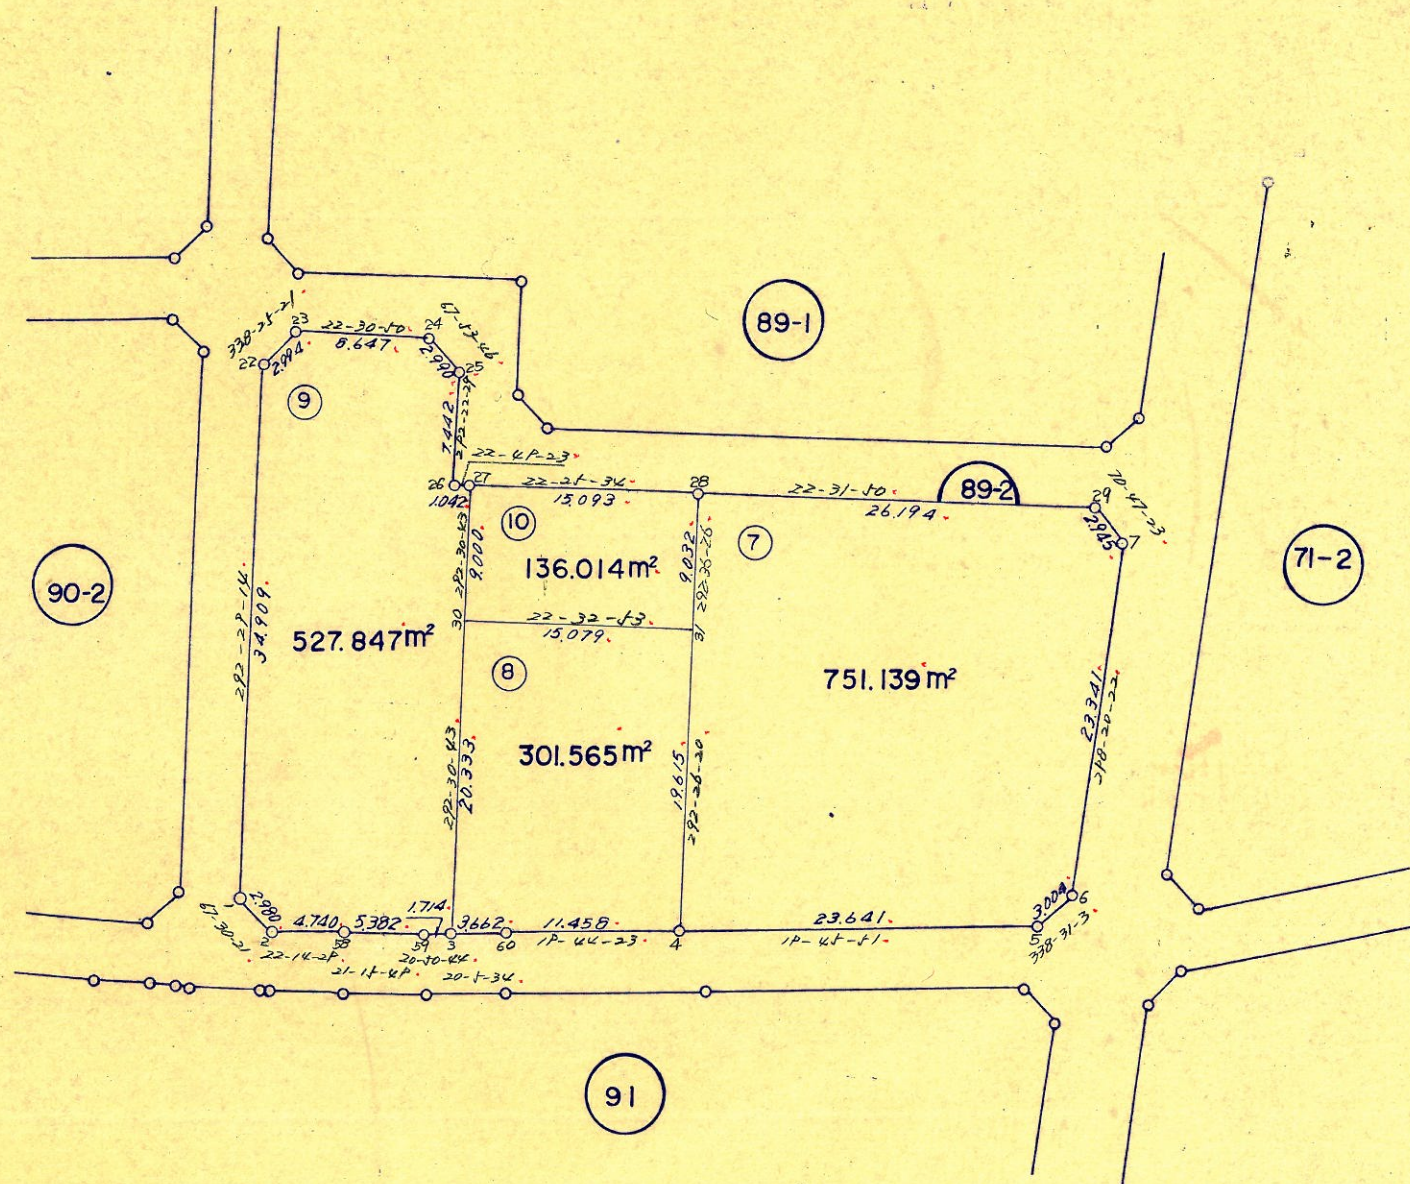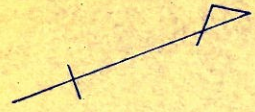

1 : 5 0 0

画地确定图


90-1街区

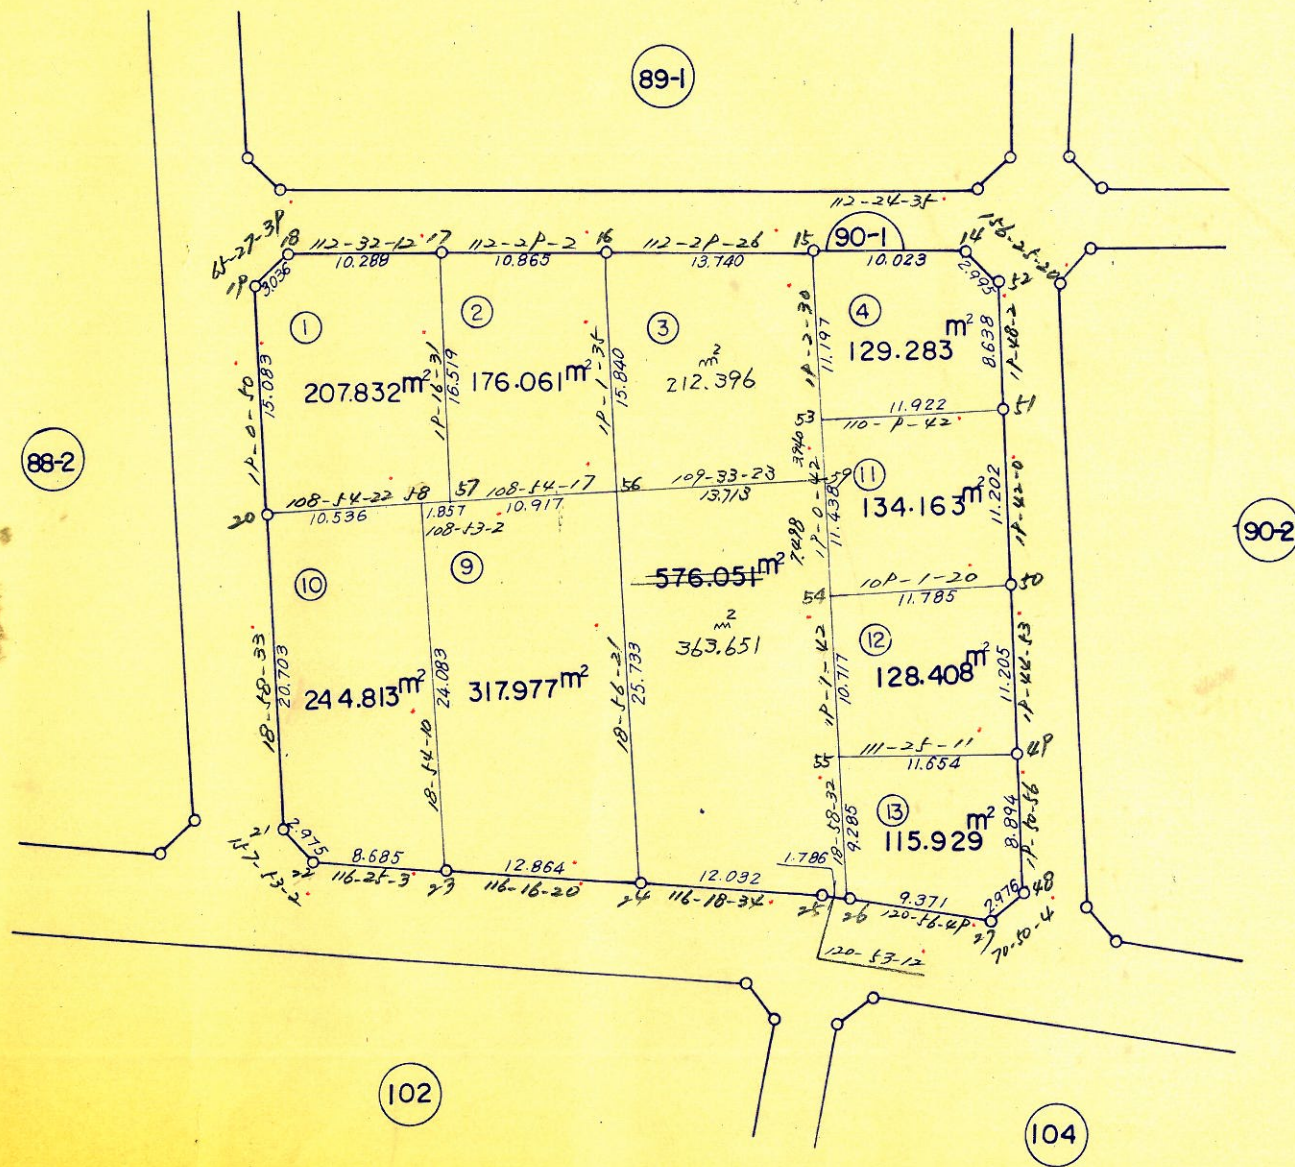

1 : 5 0 0

画地确定图



90-2街区

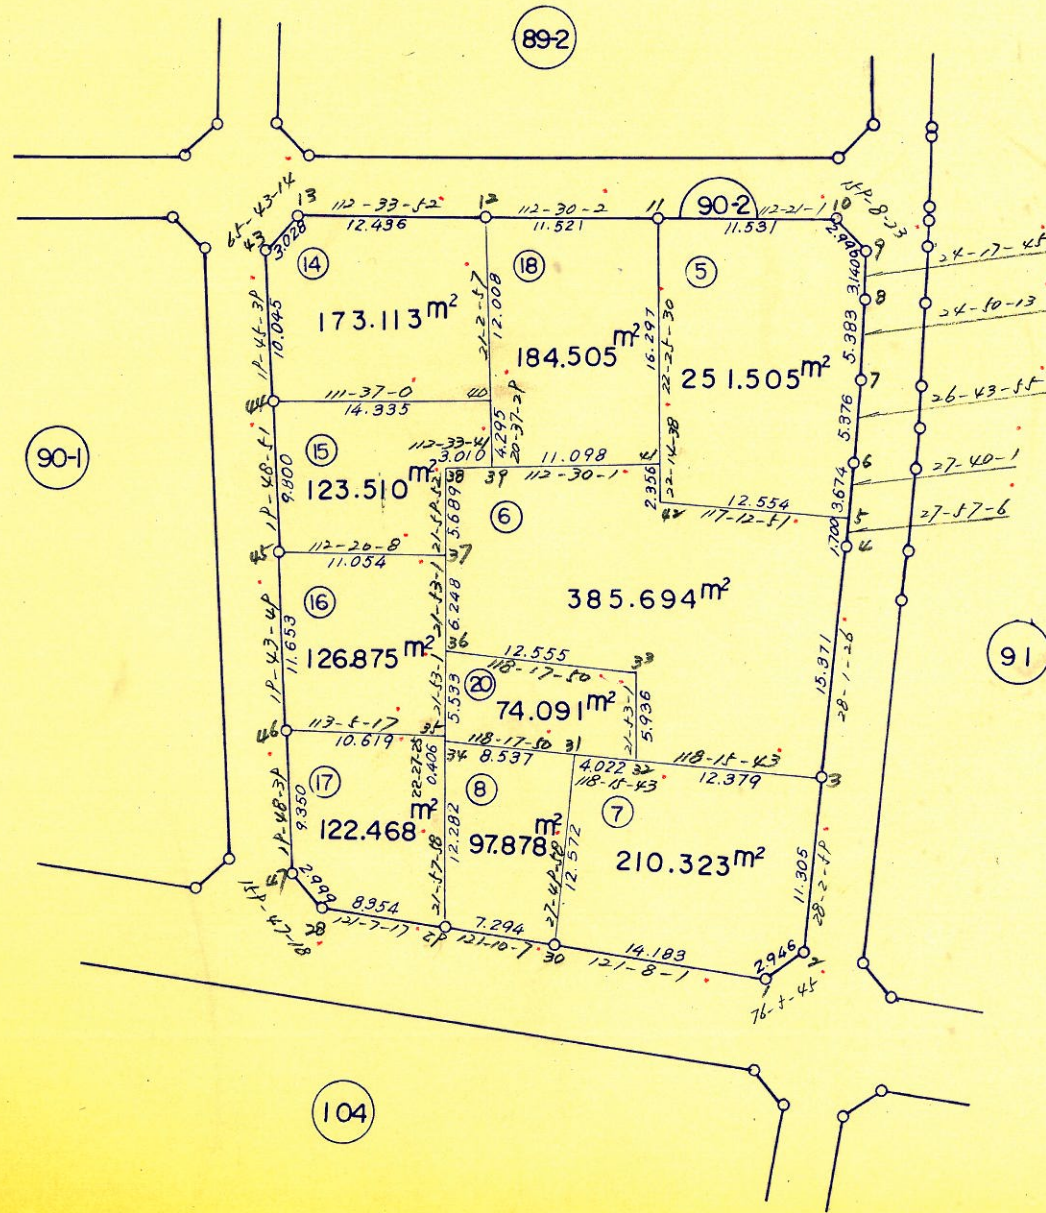

1 : 500

画地确定图



91 街区

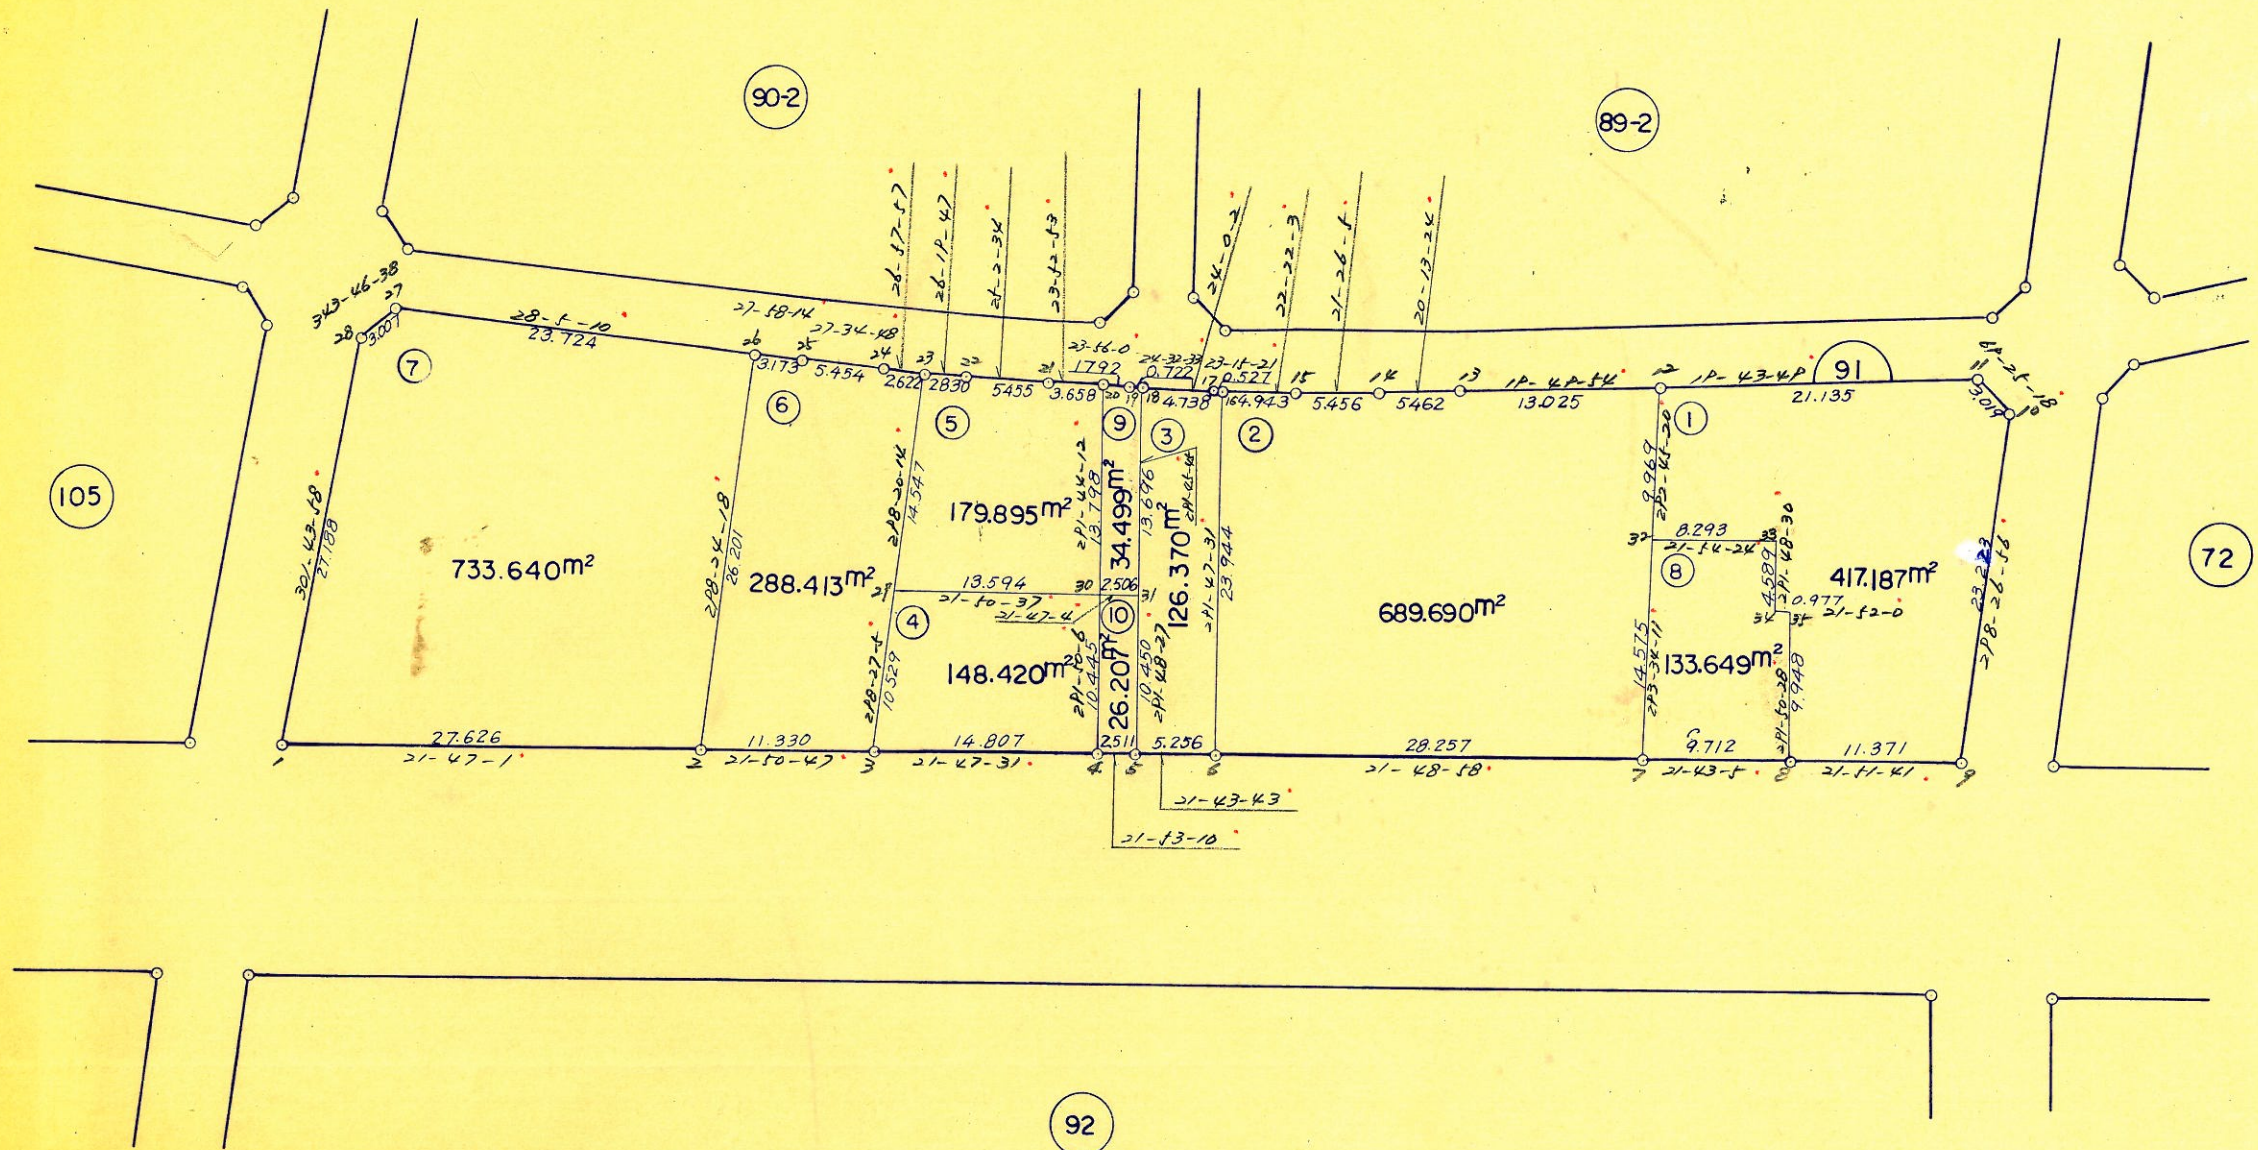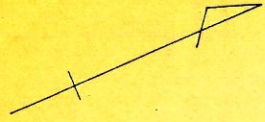

1 : 5 0 0

画地确定图


92 街区

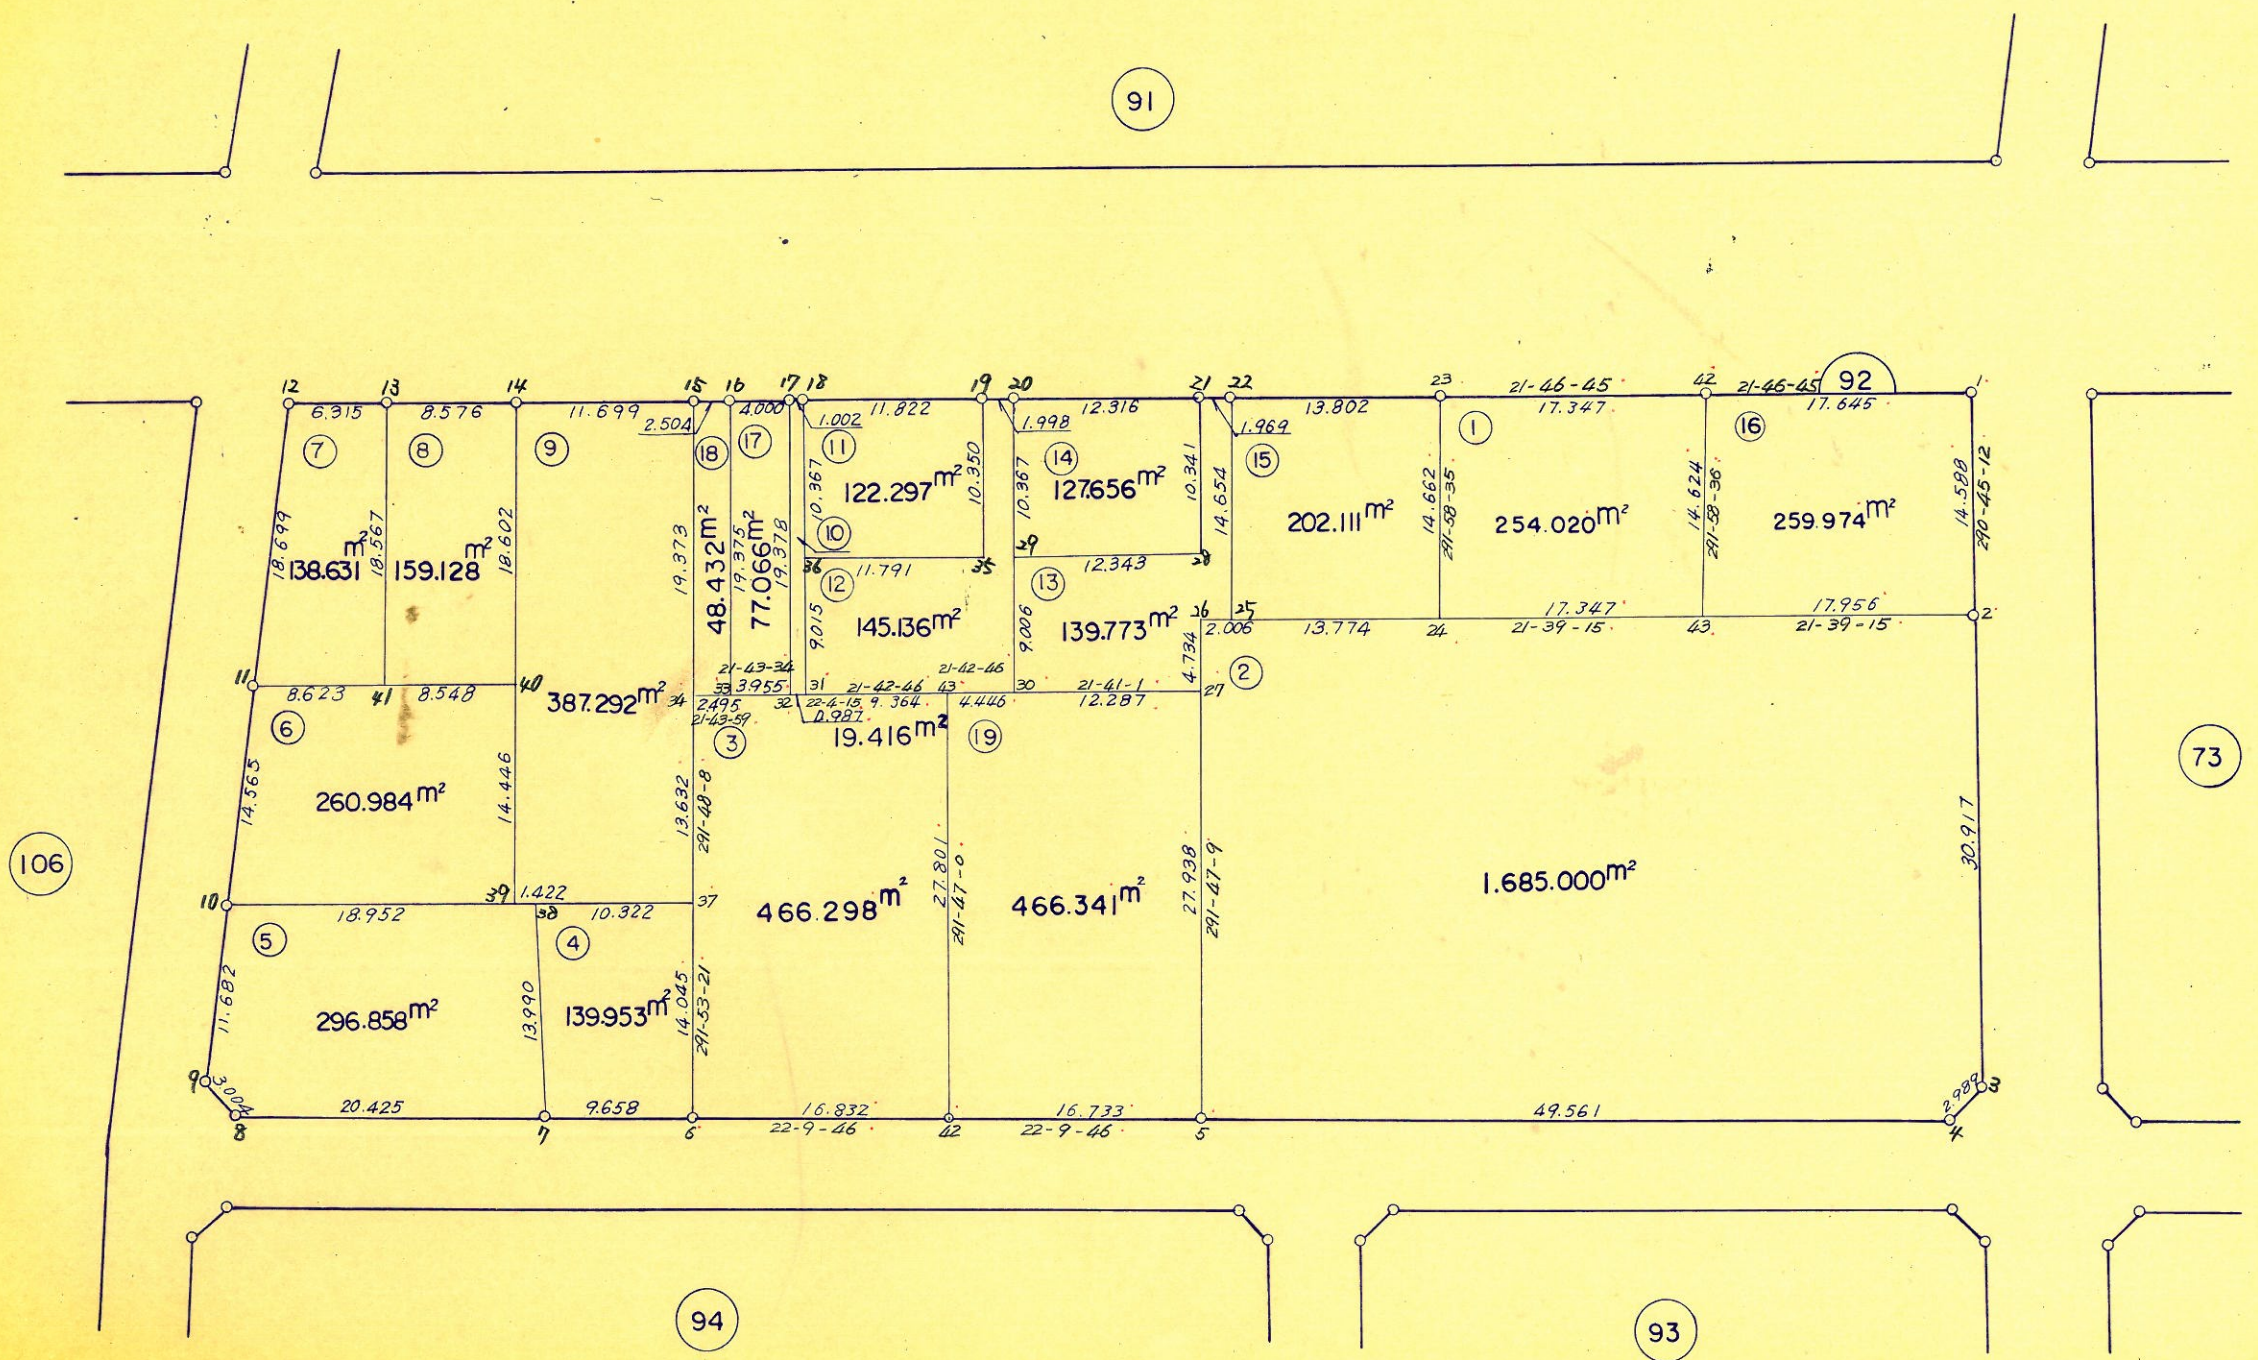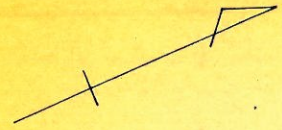

1 : 5 0 0

地 確 定 圖


93 街 區

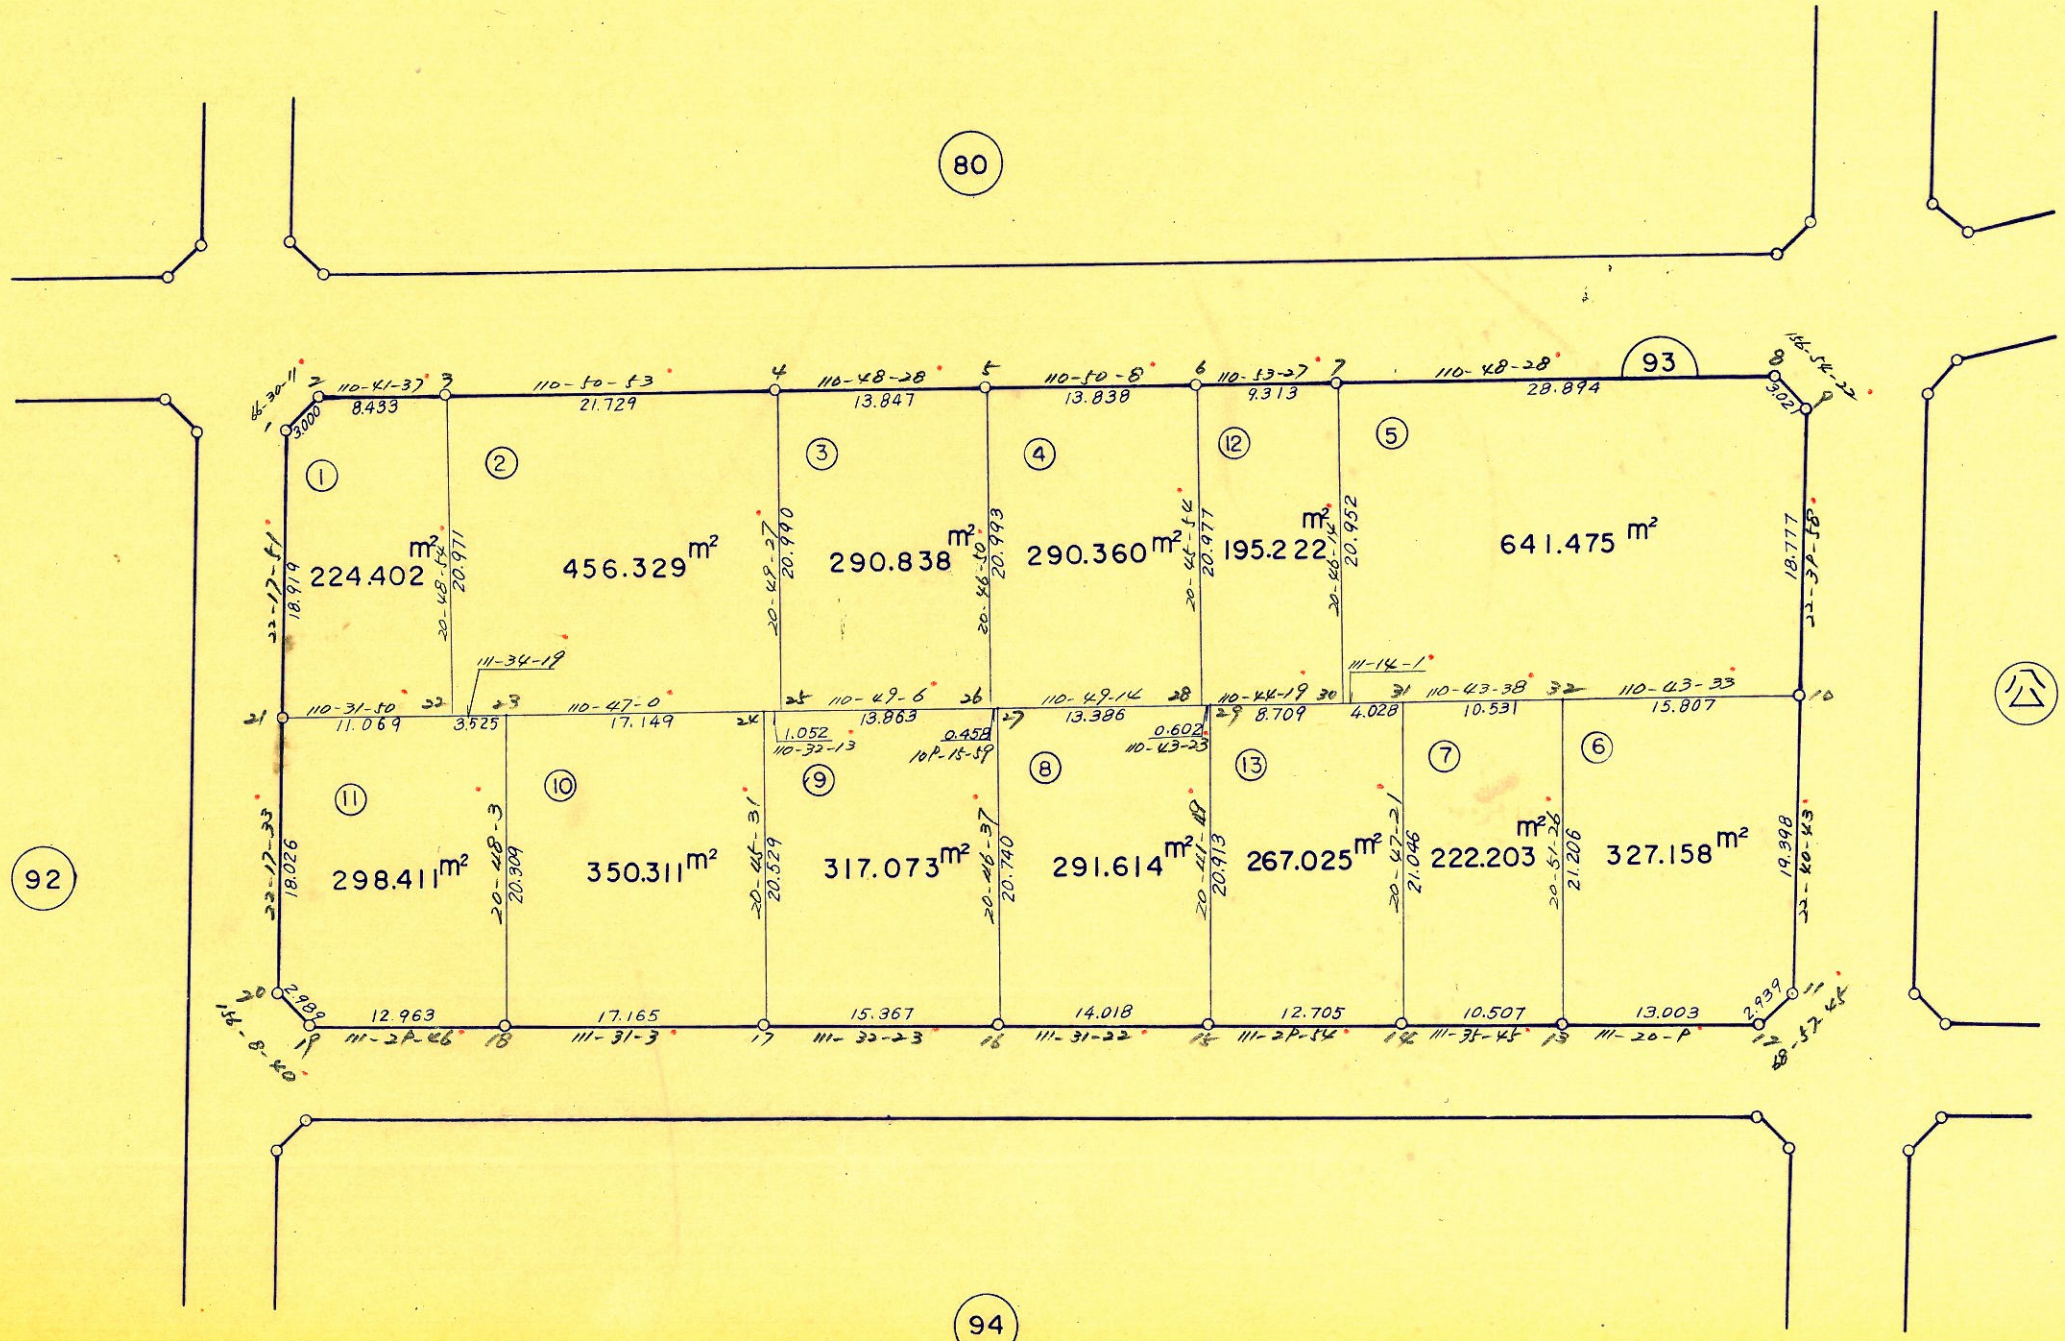

1 : 5 0 0


画地确定图

94 街区

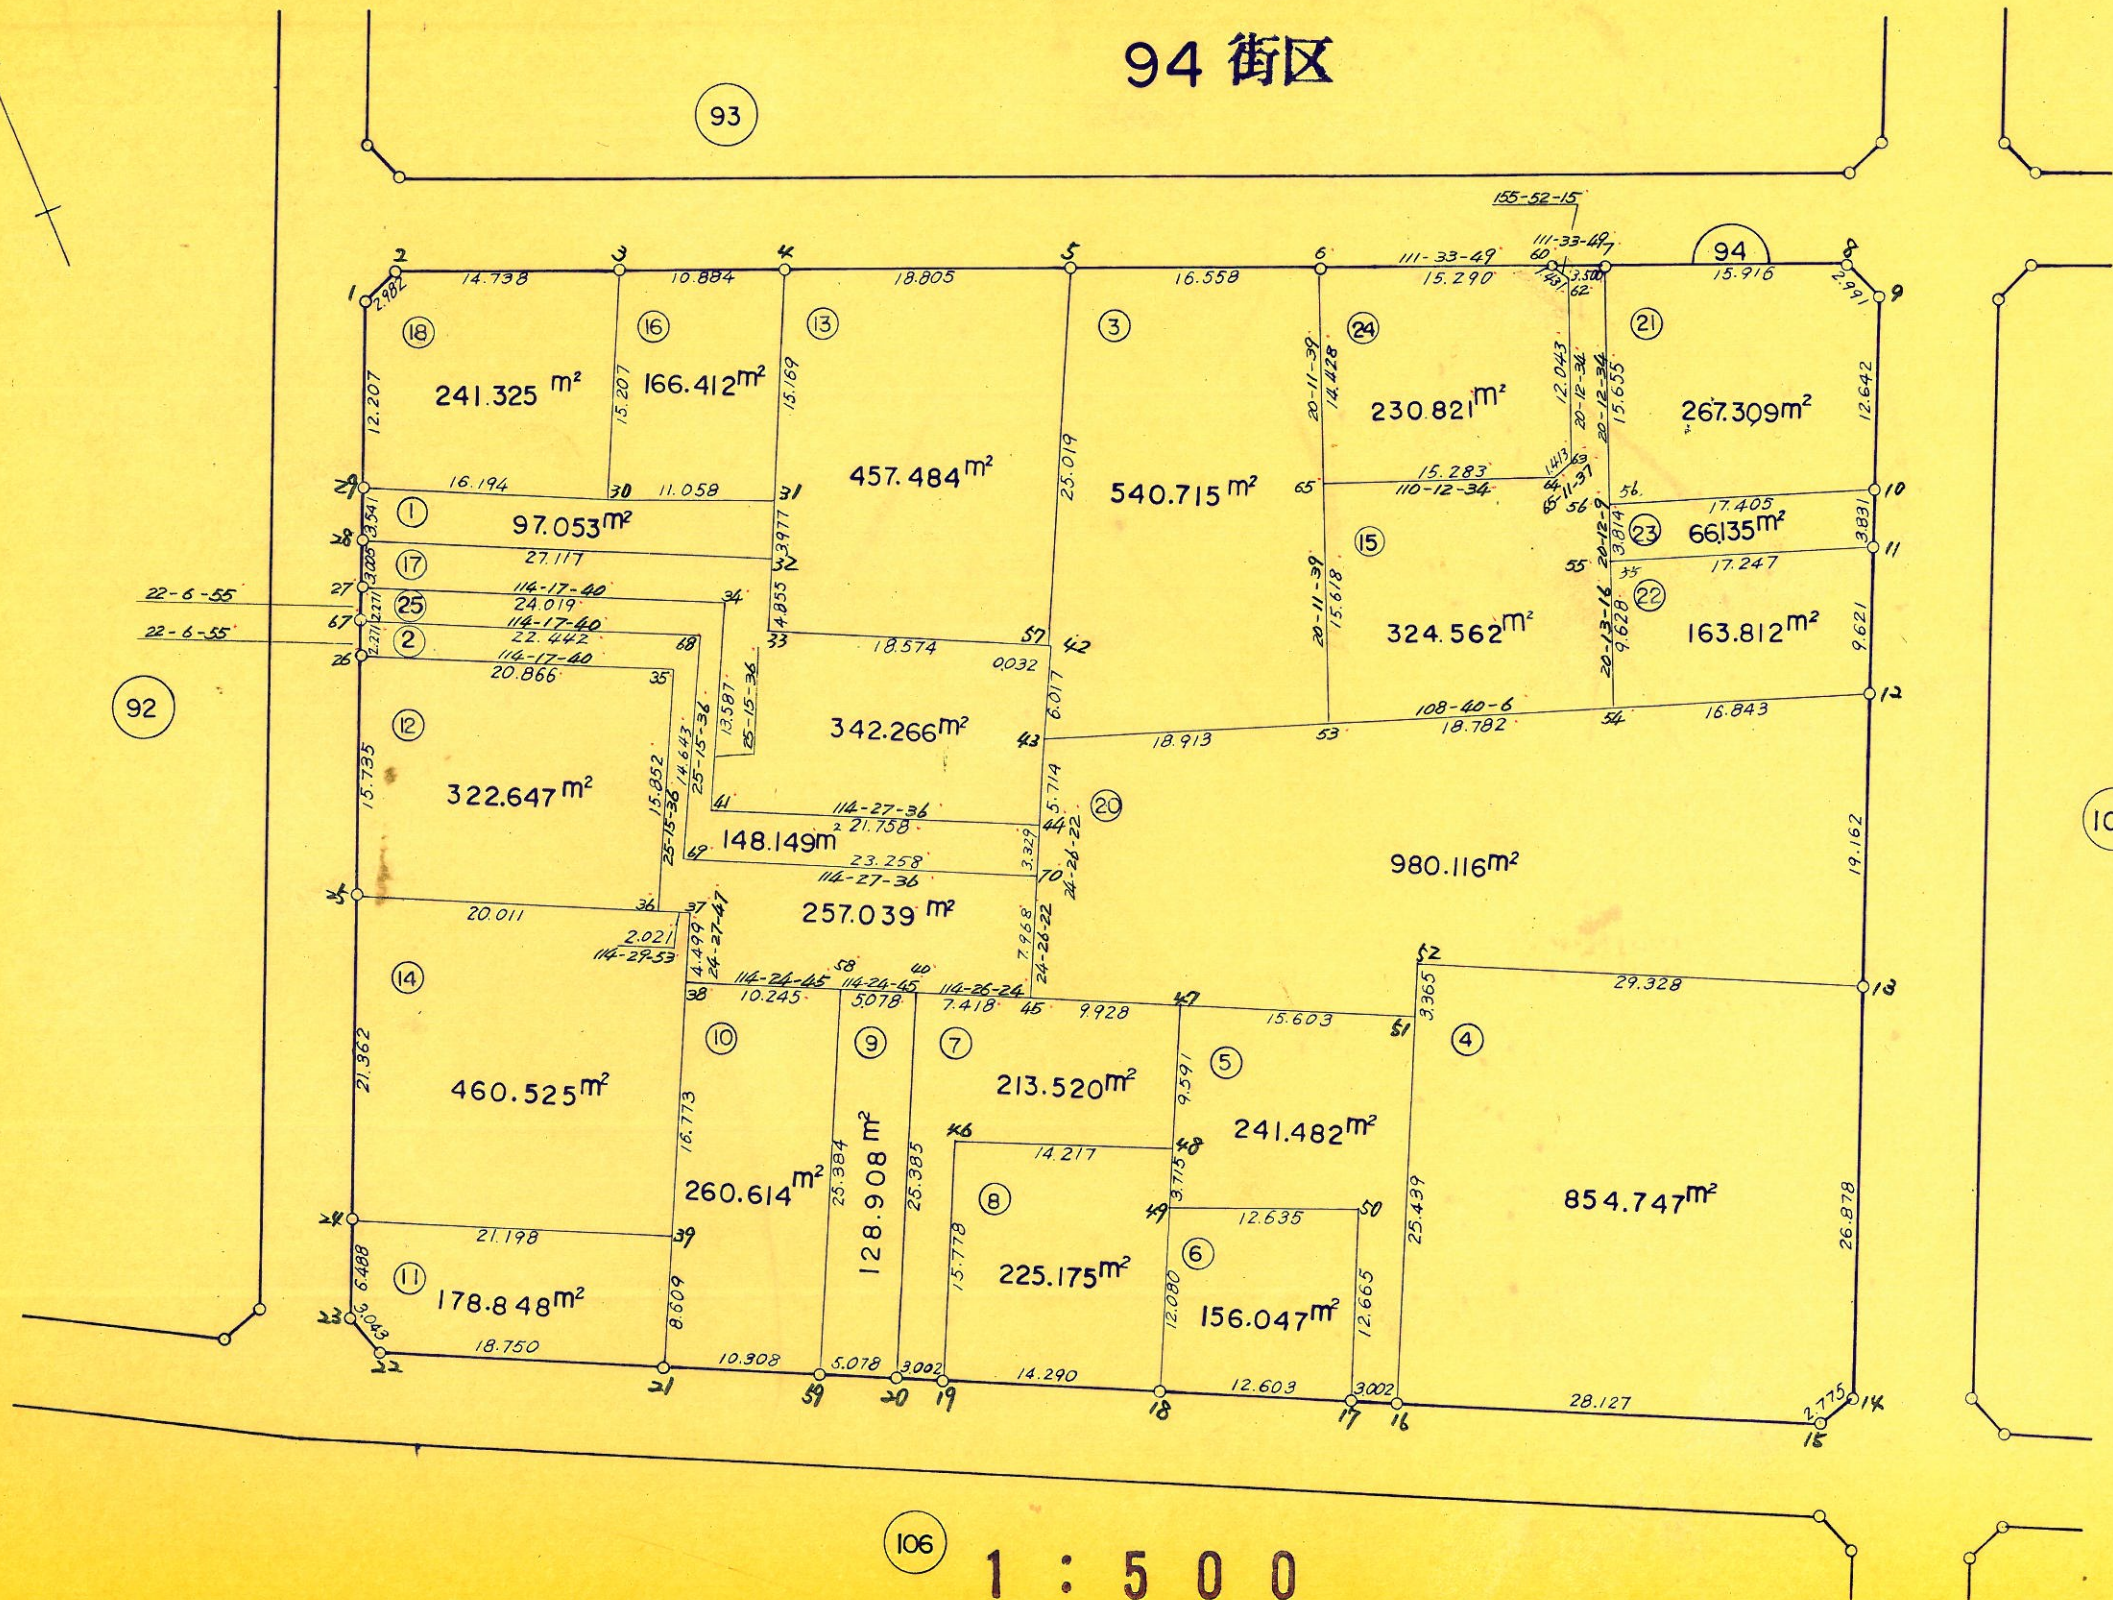

地画确定图



101 街区

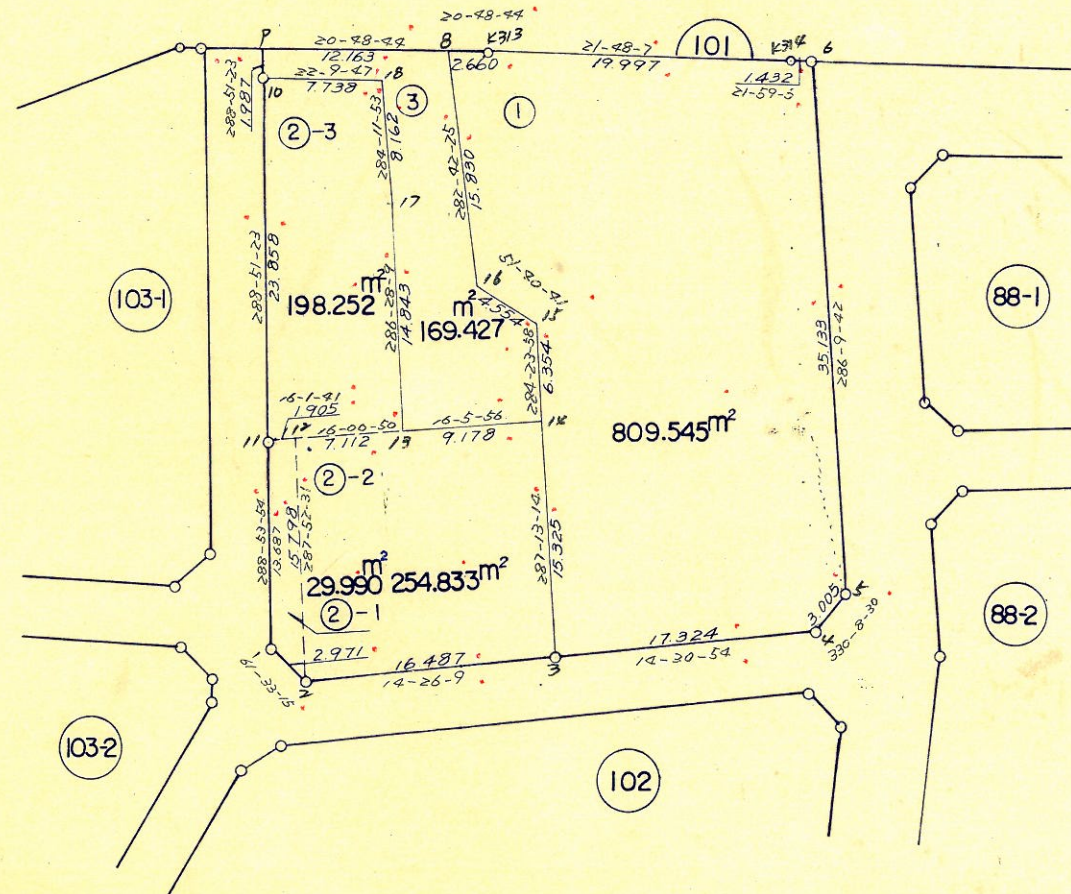

1 : 5 0 0

画地确定图



102 街区

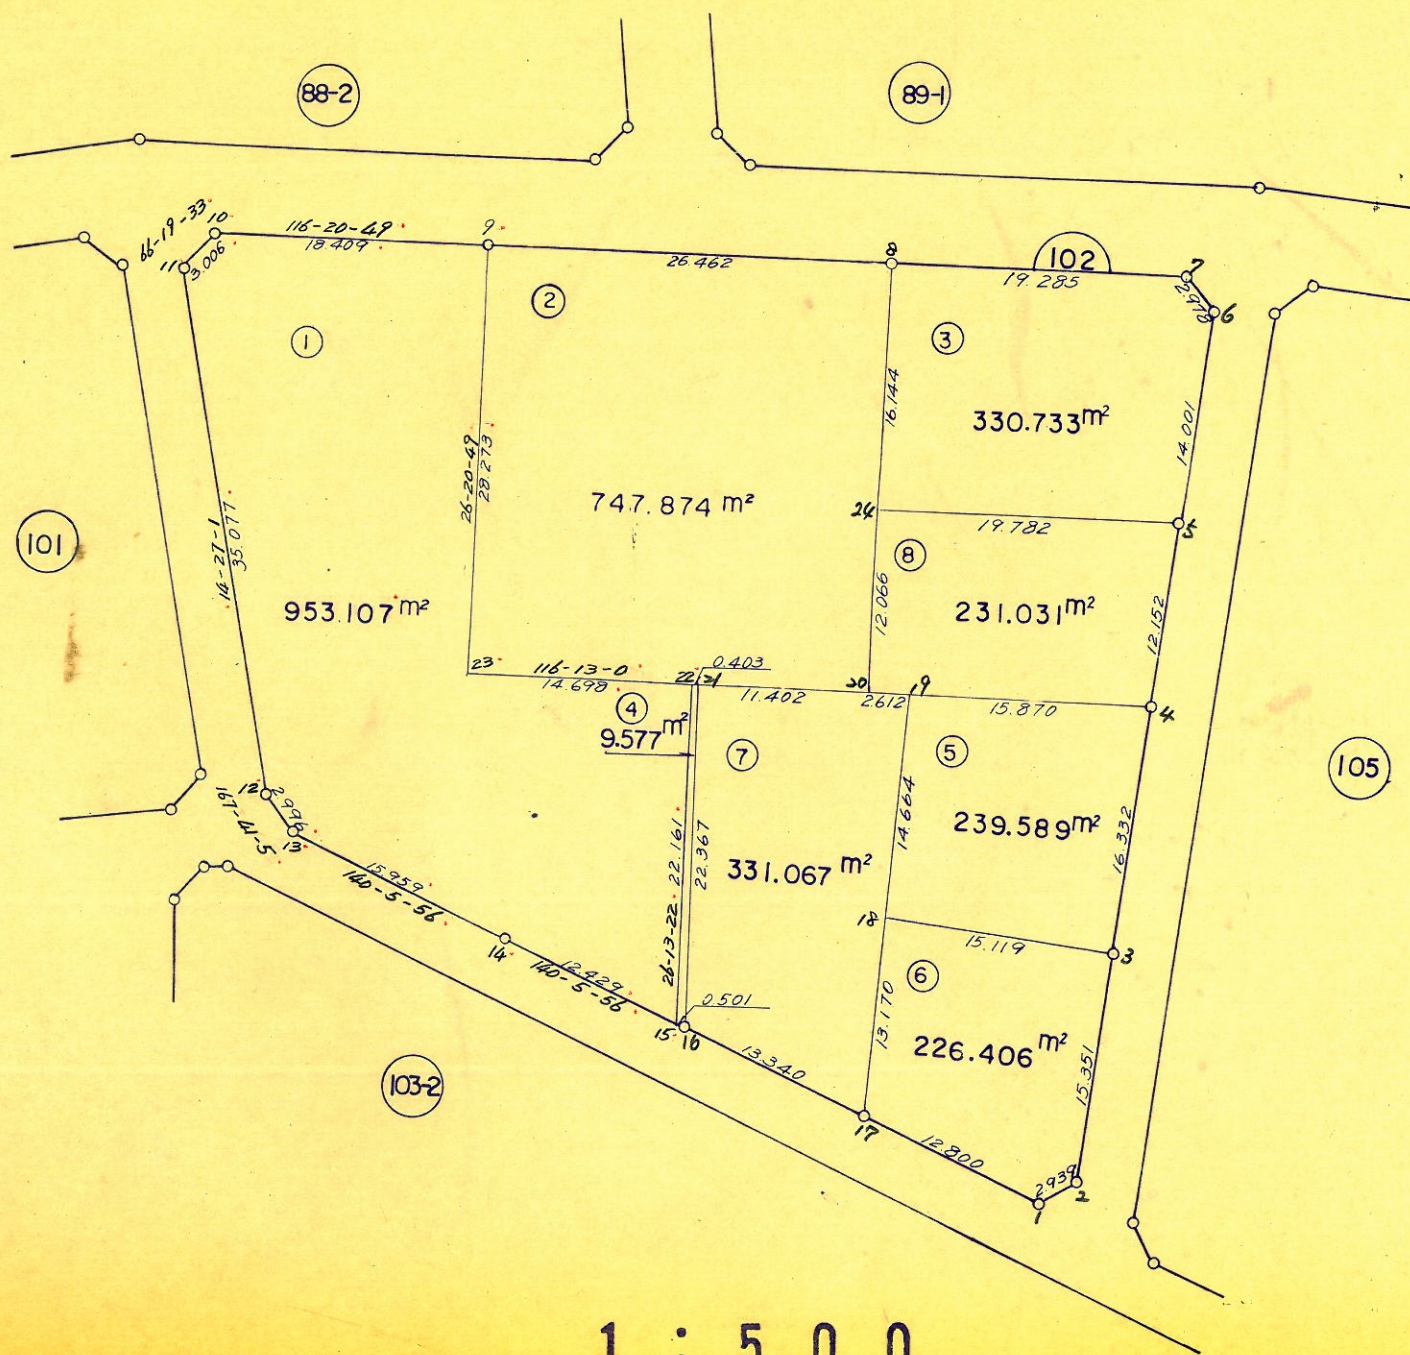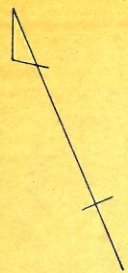

1 : 5 0 0

画地确定图



103-1 街区

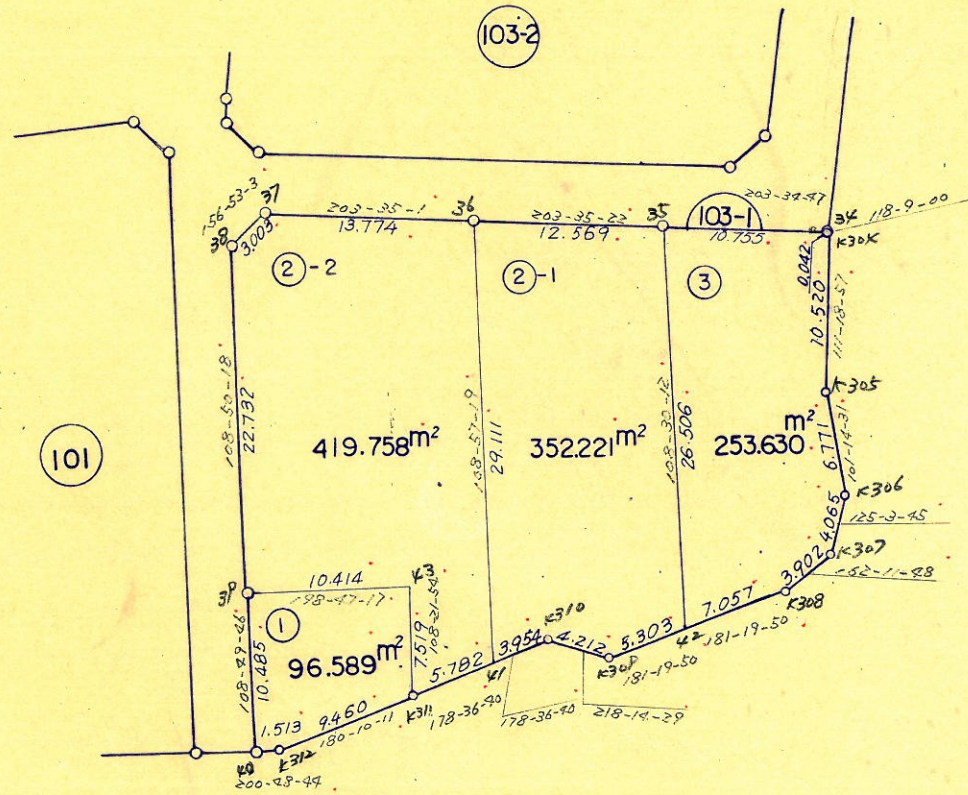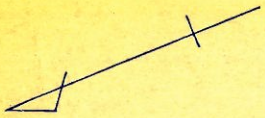

1 : 5 0 0

画地确定图



103-2街区

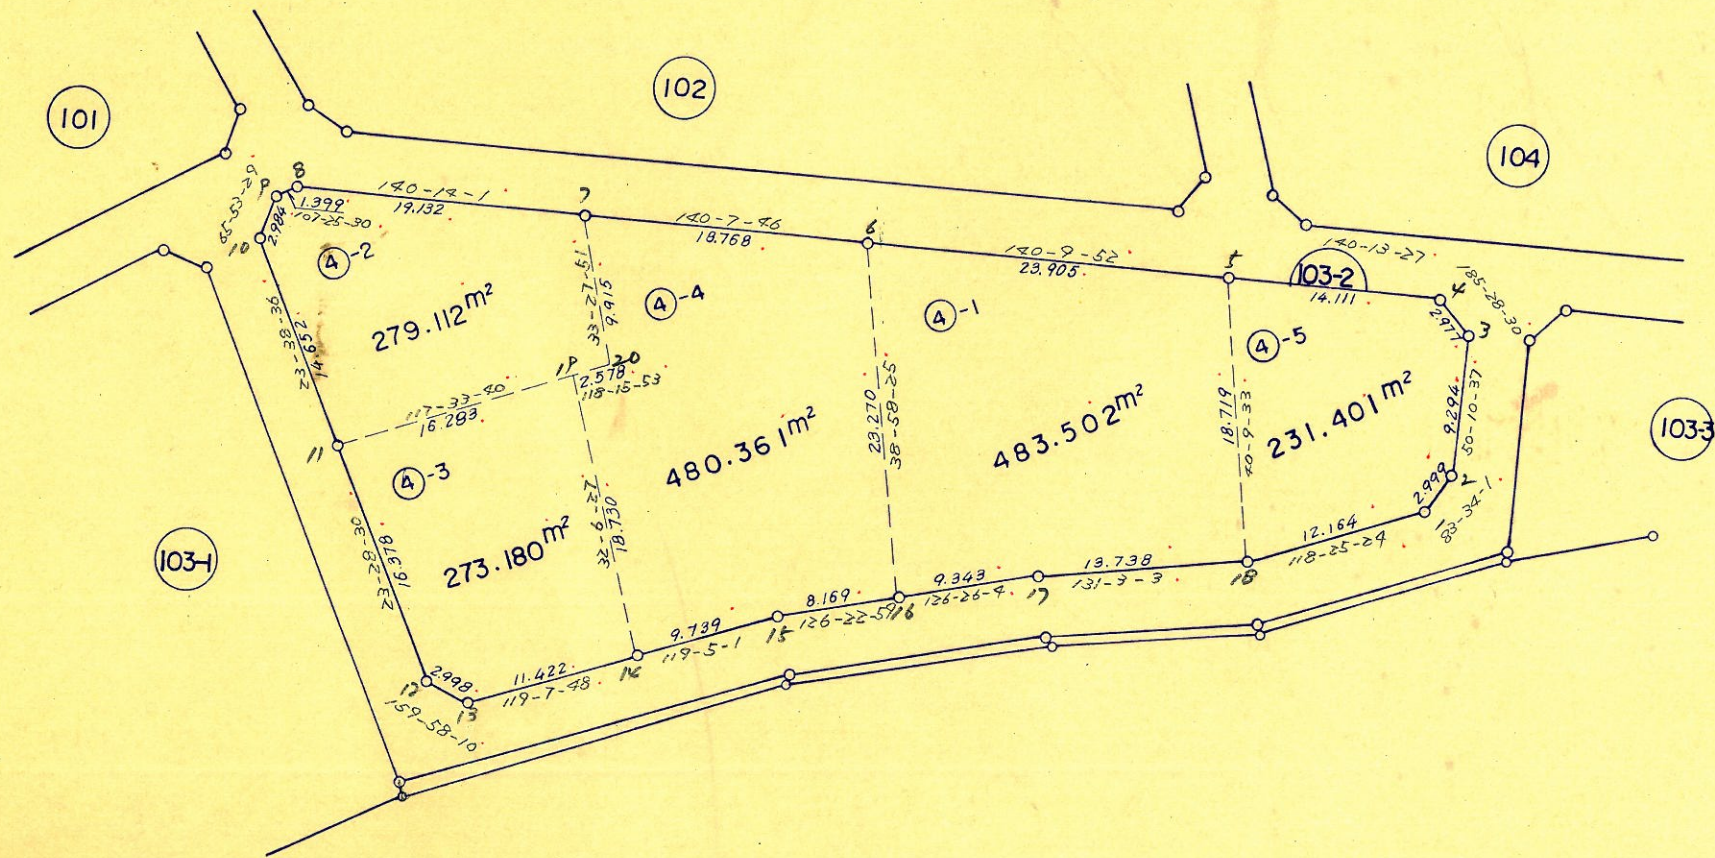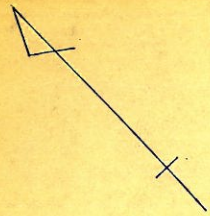

1 : 5 0 0

画地确定图



103-3 街区

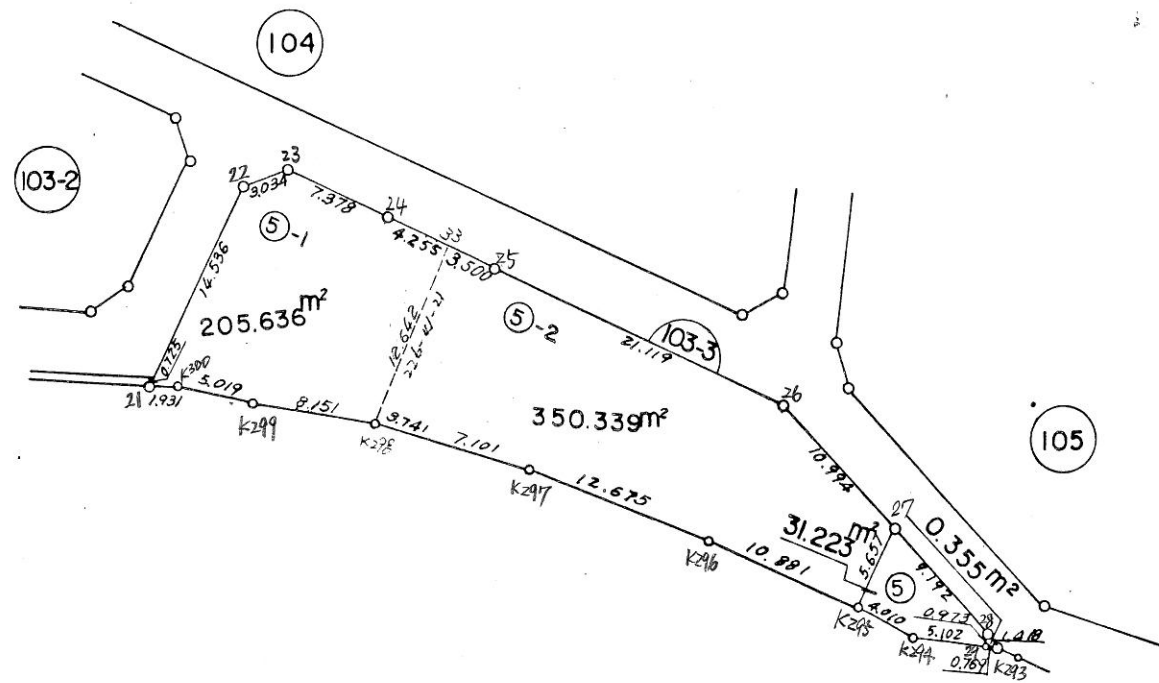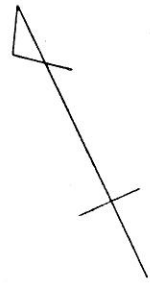

1 : 5 0 0

画地确定图



104 街区

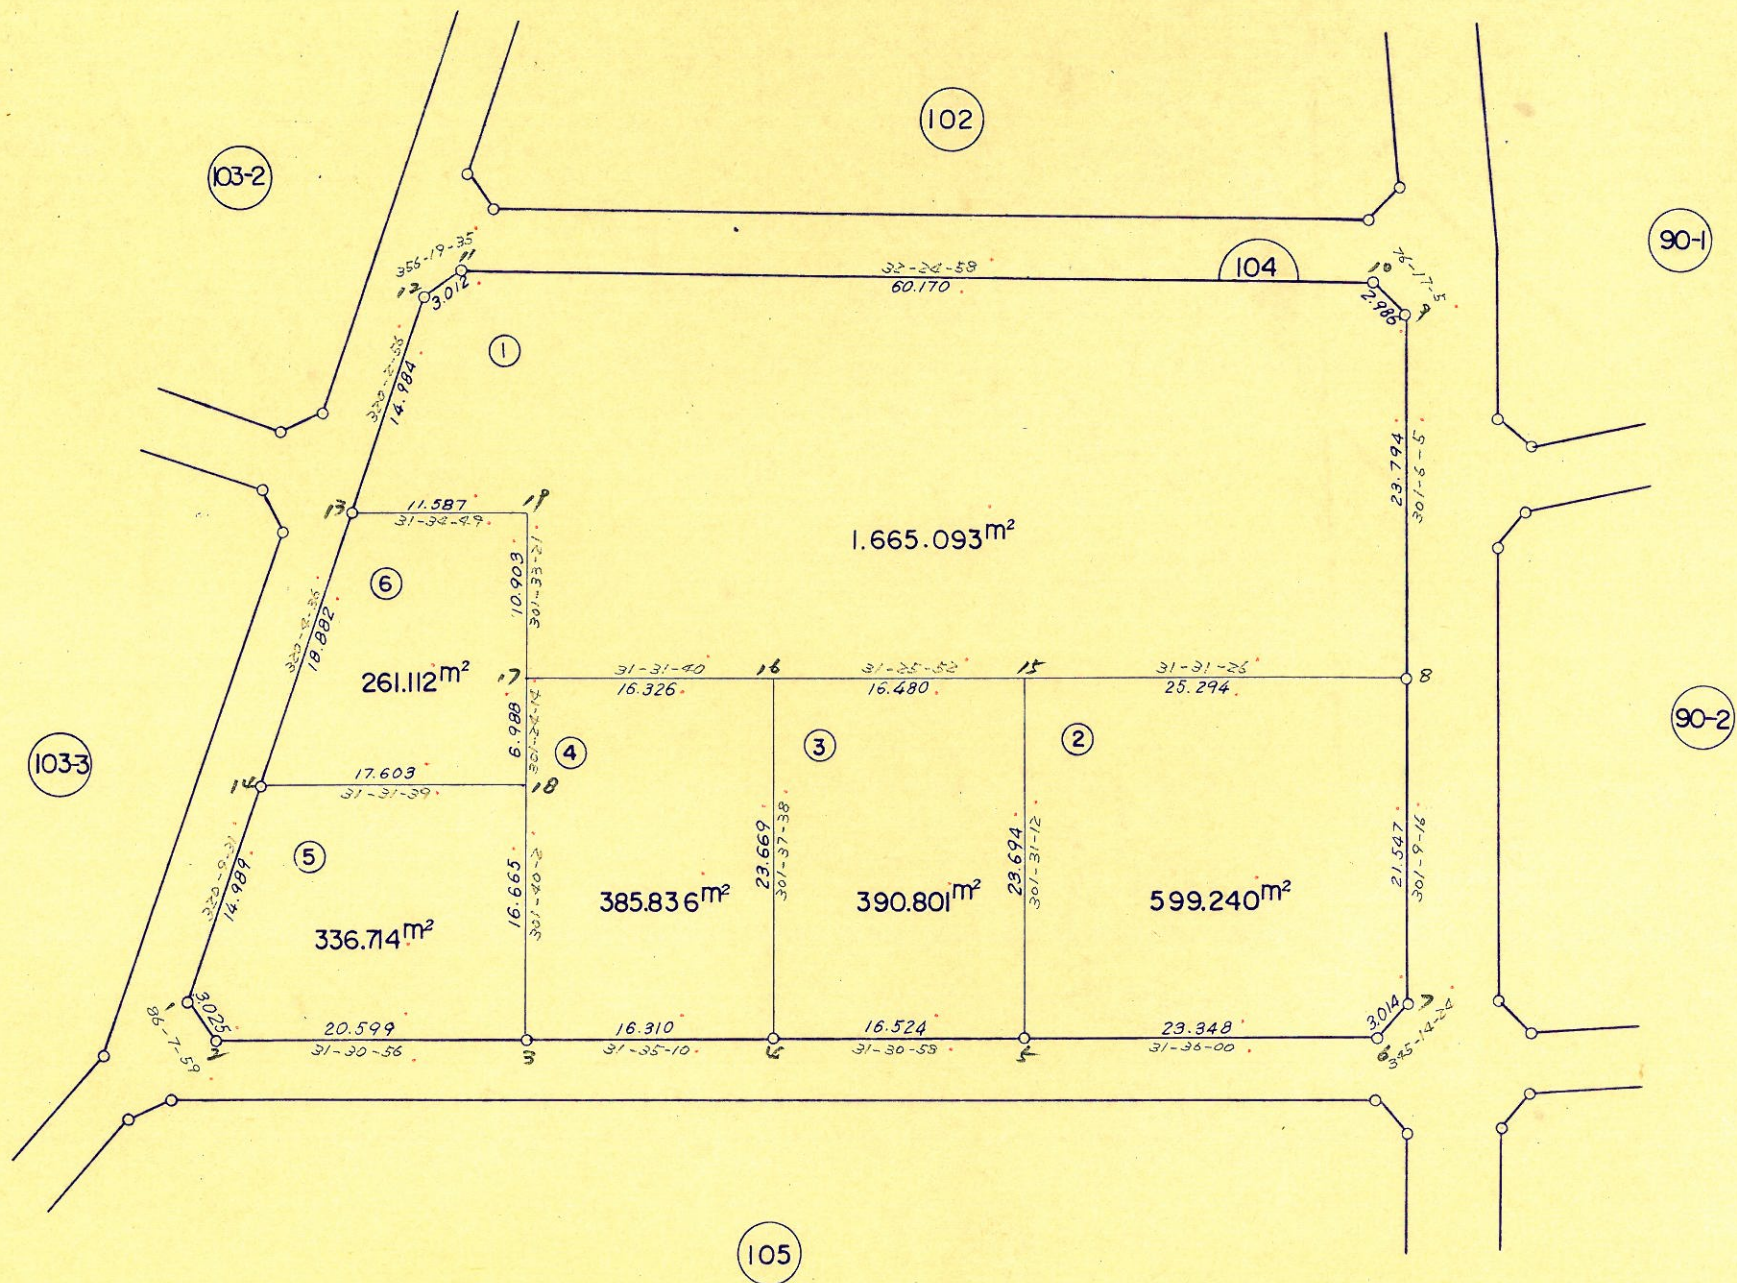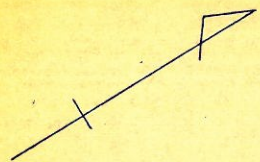

1 : 5 0 0

地 確 定 圖


105 街 區

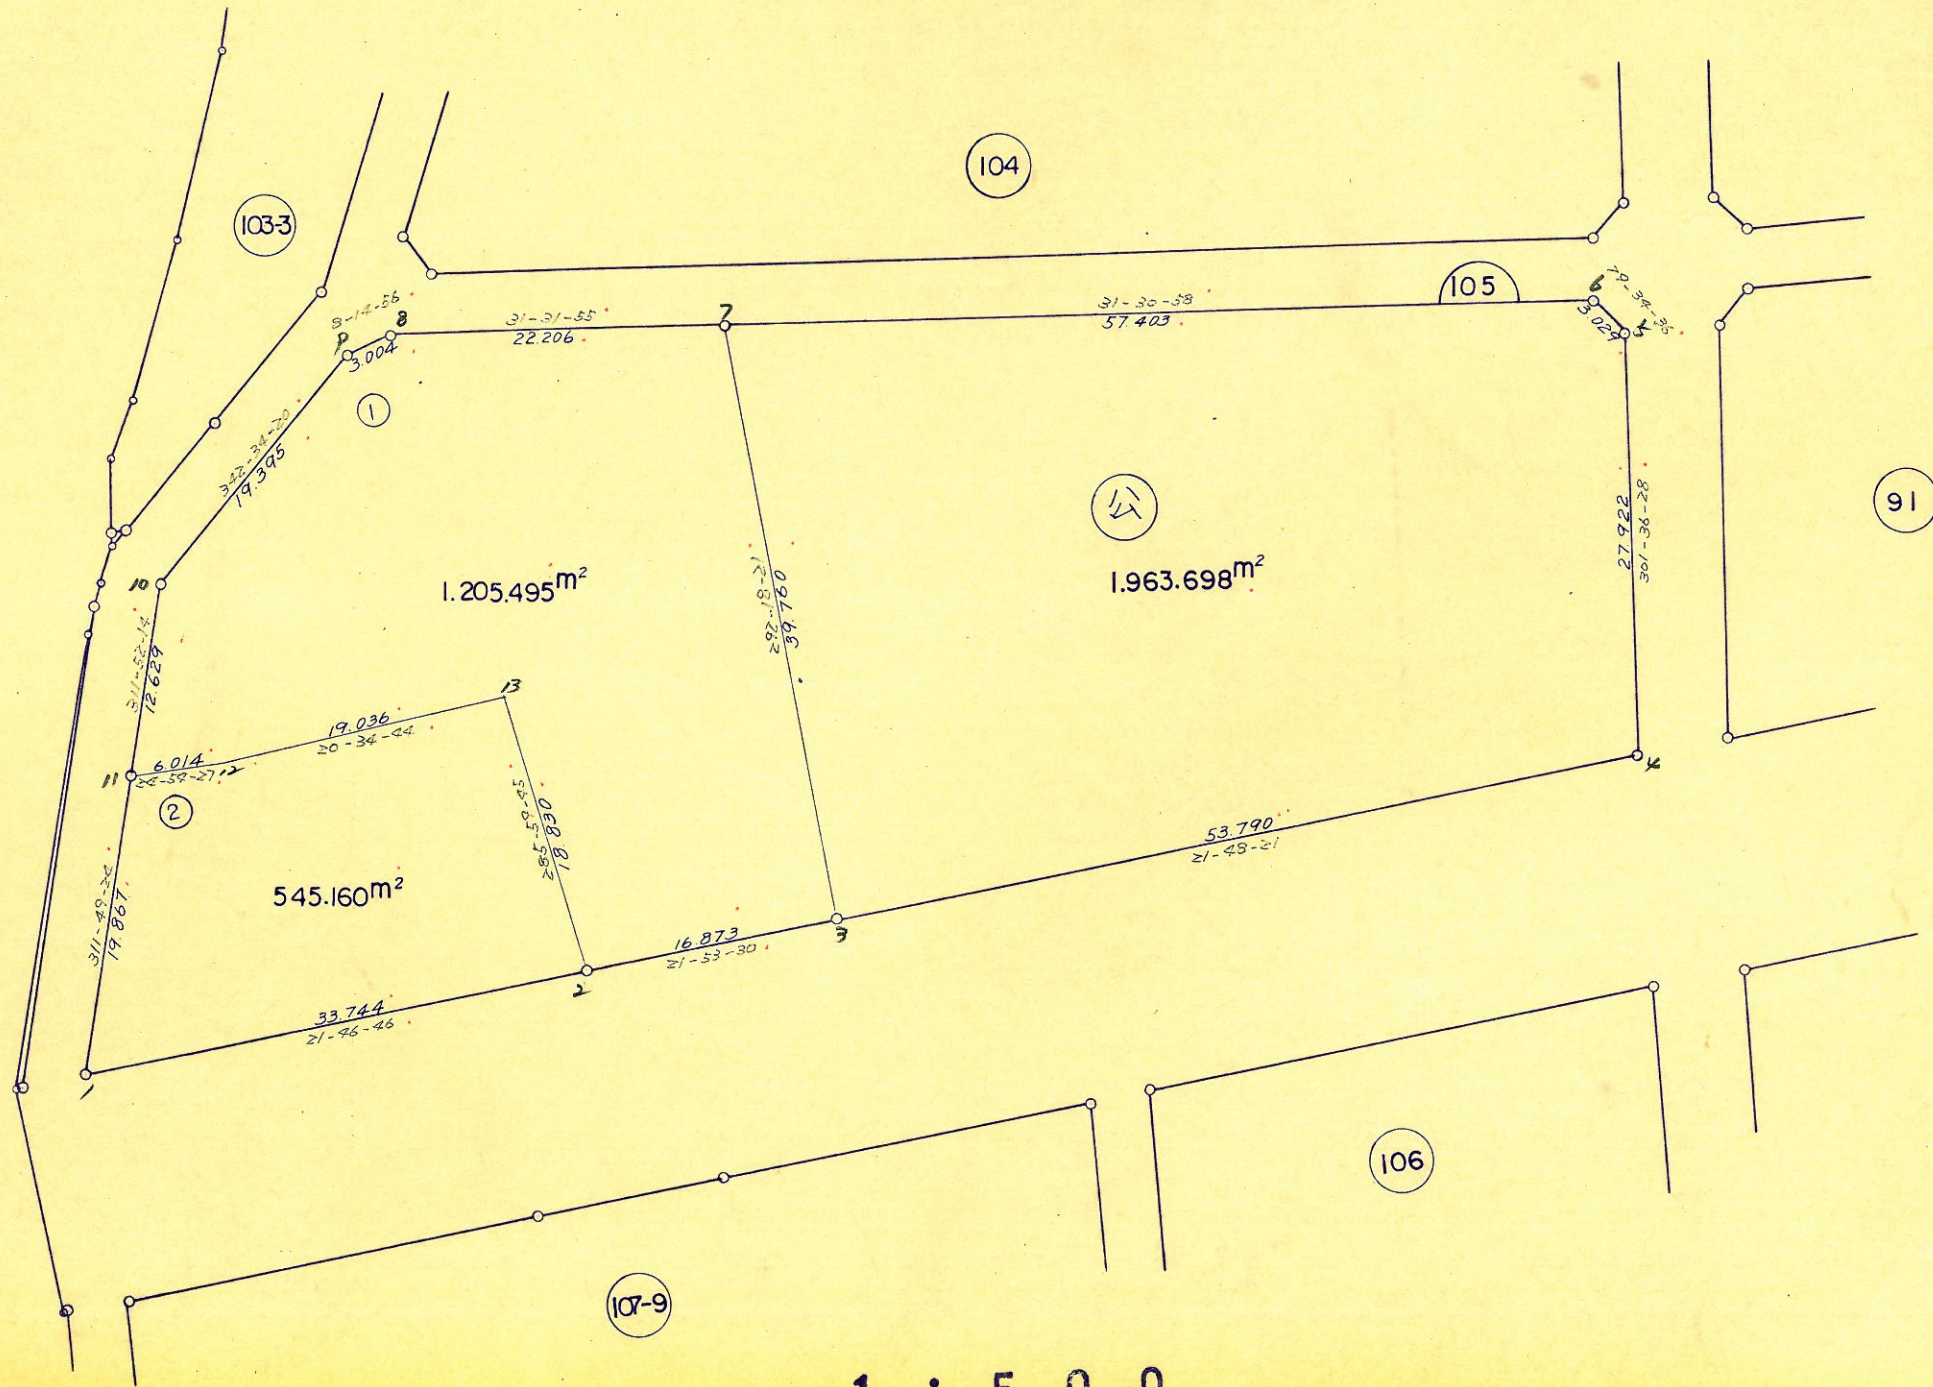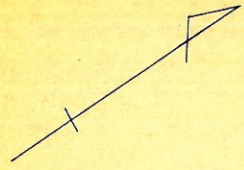

1 : 5 0 0

地籍确定图


106 街区

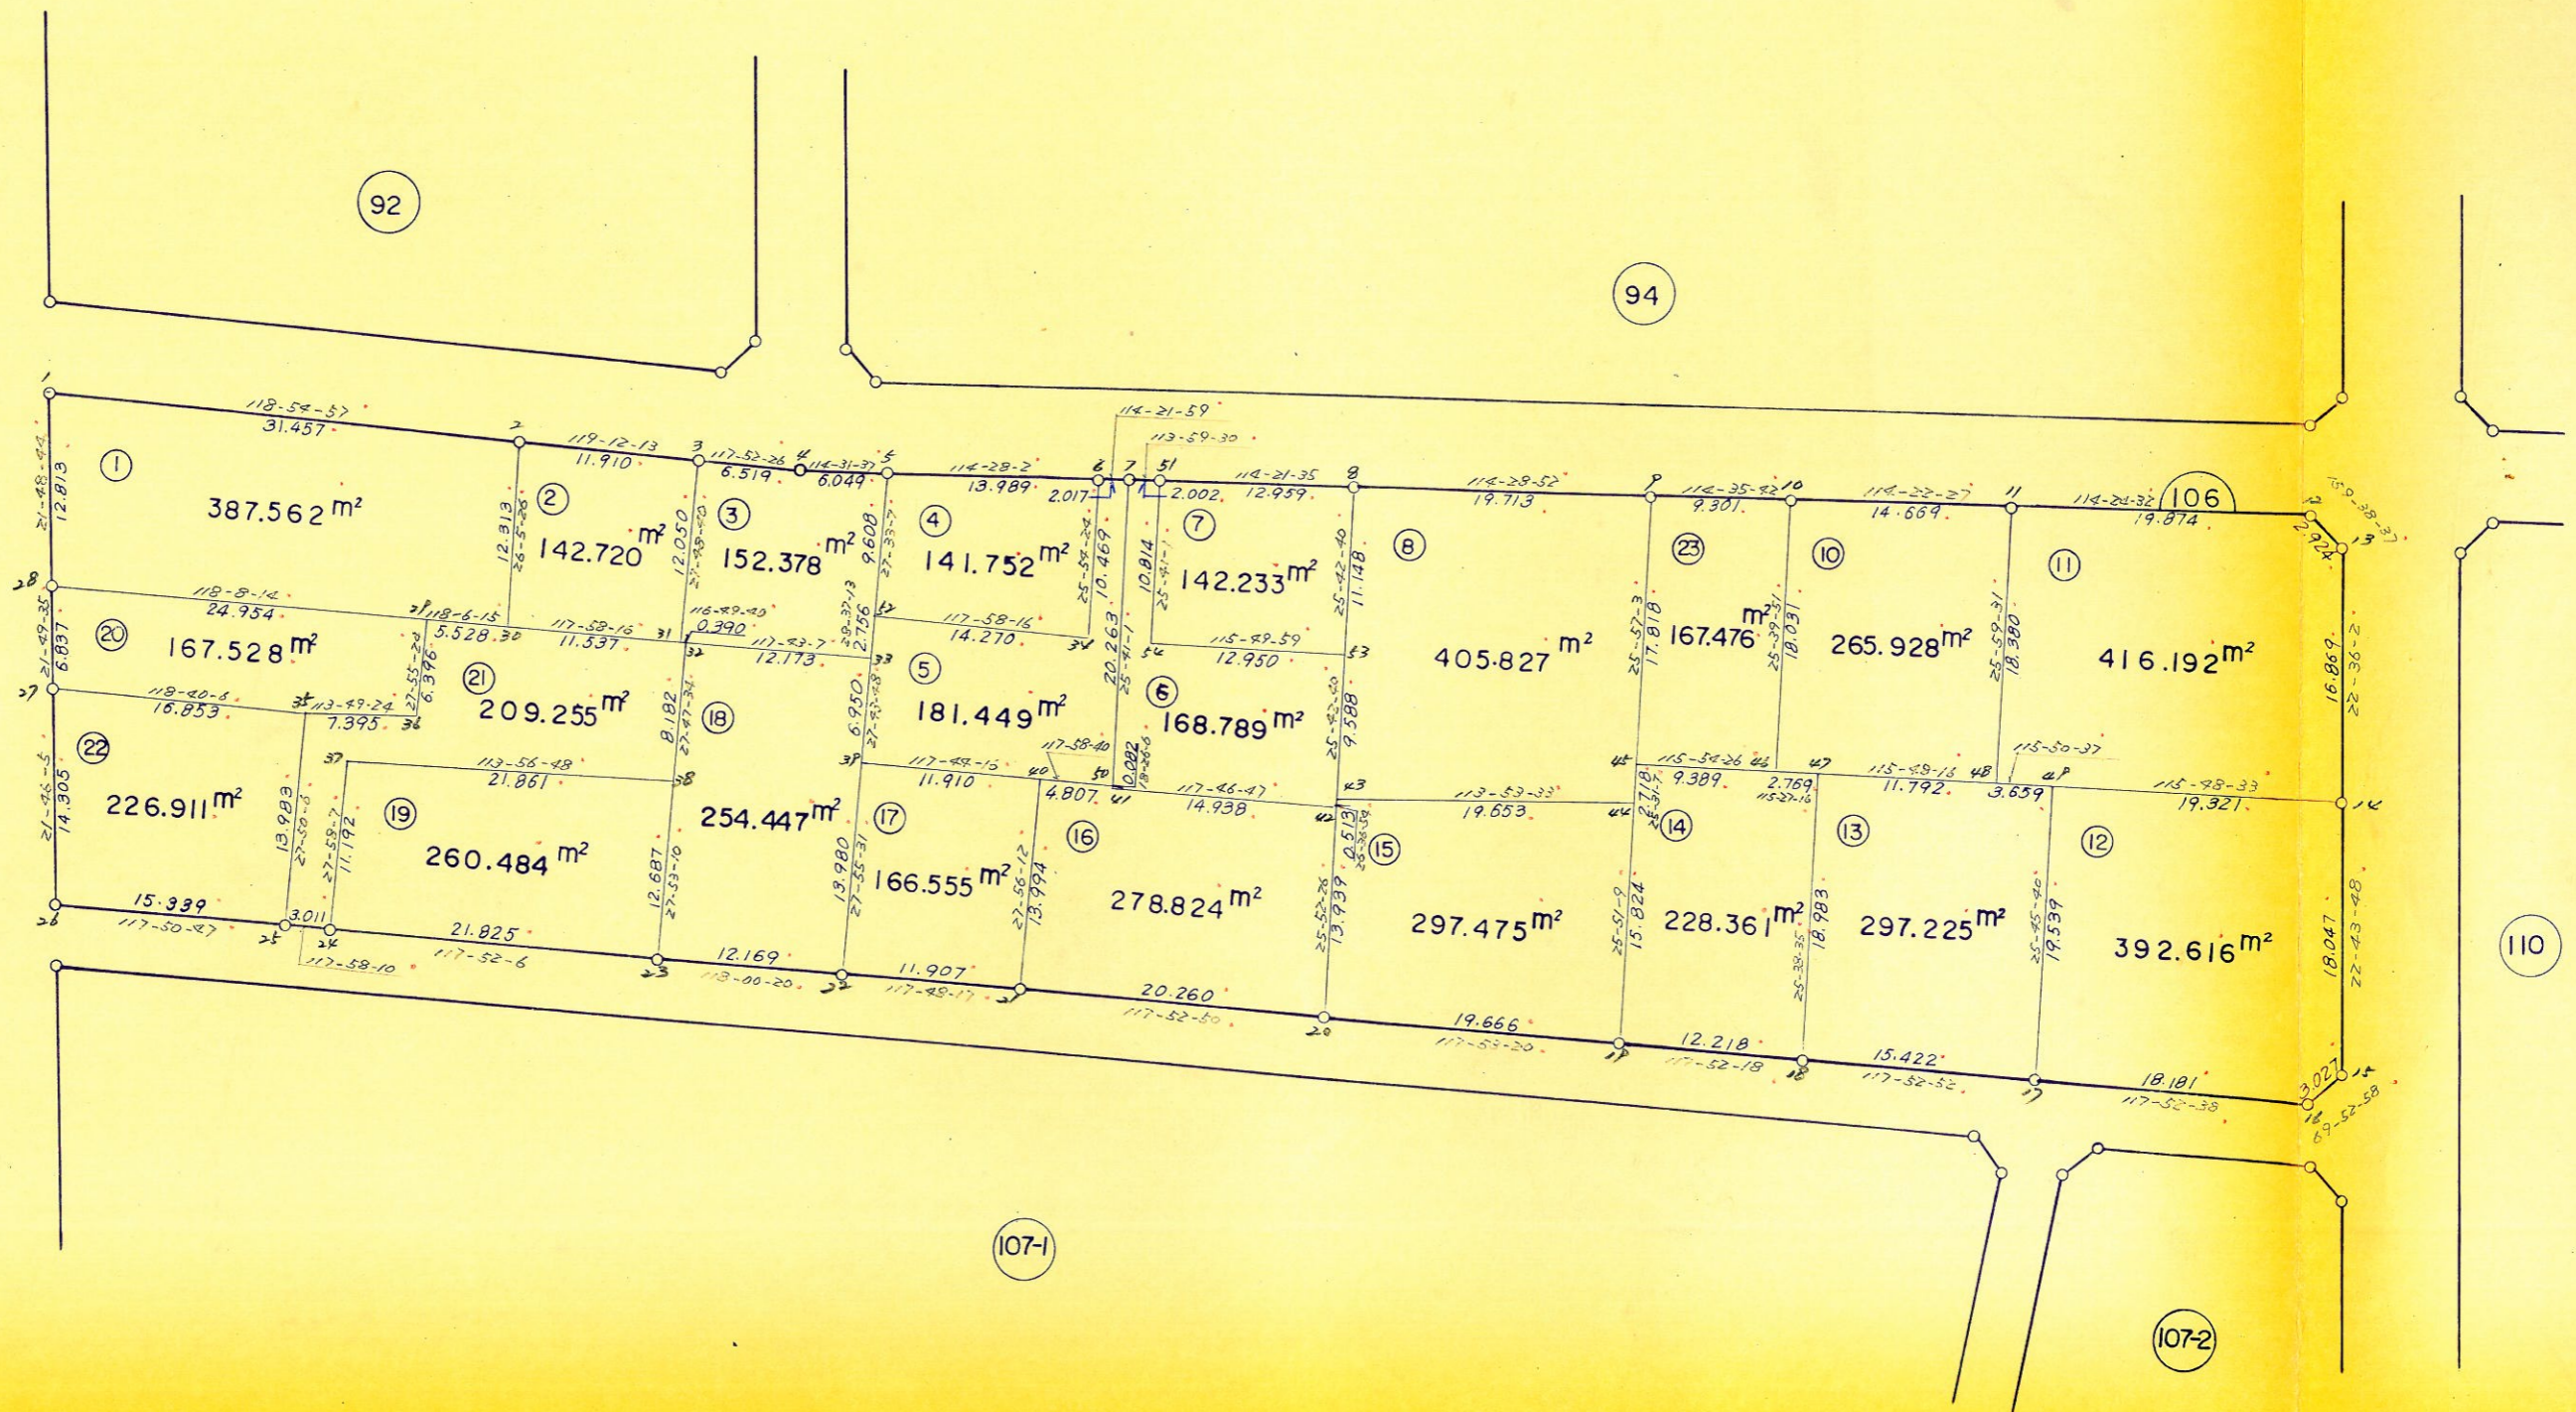

1 : 5 0 0

画地确定图



107-1 街区

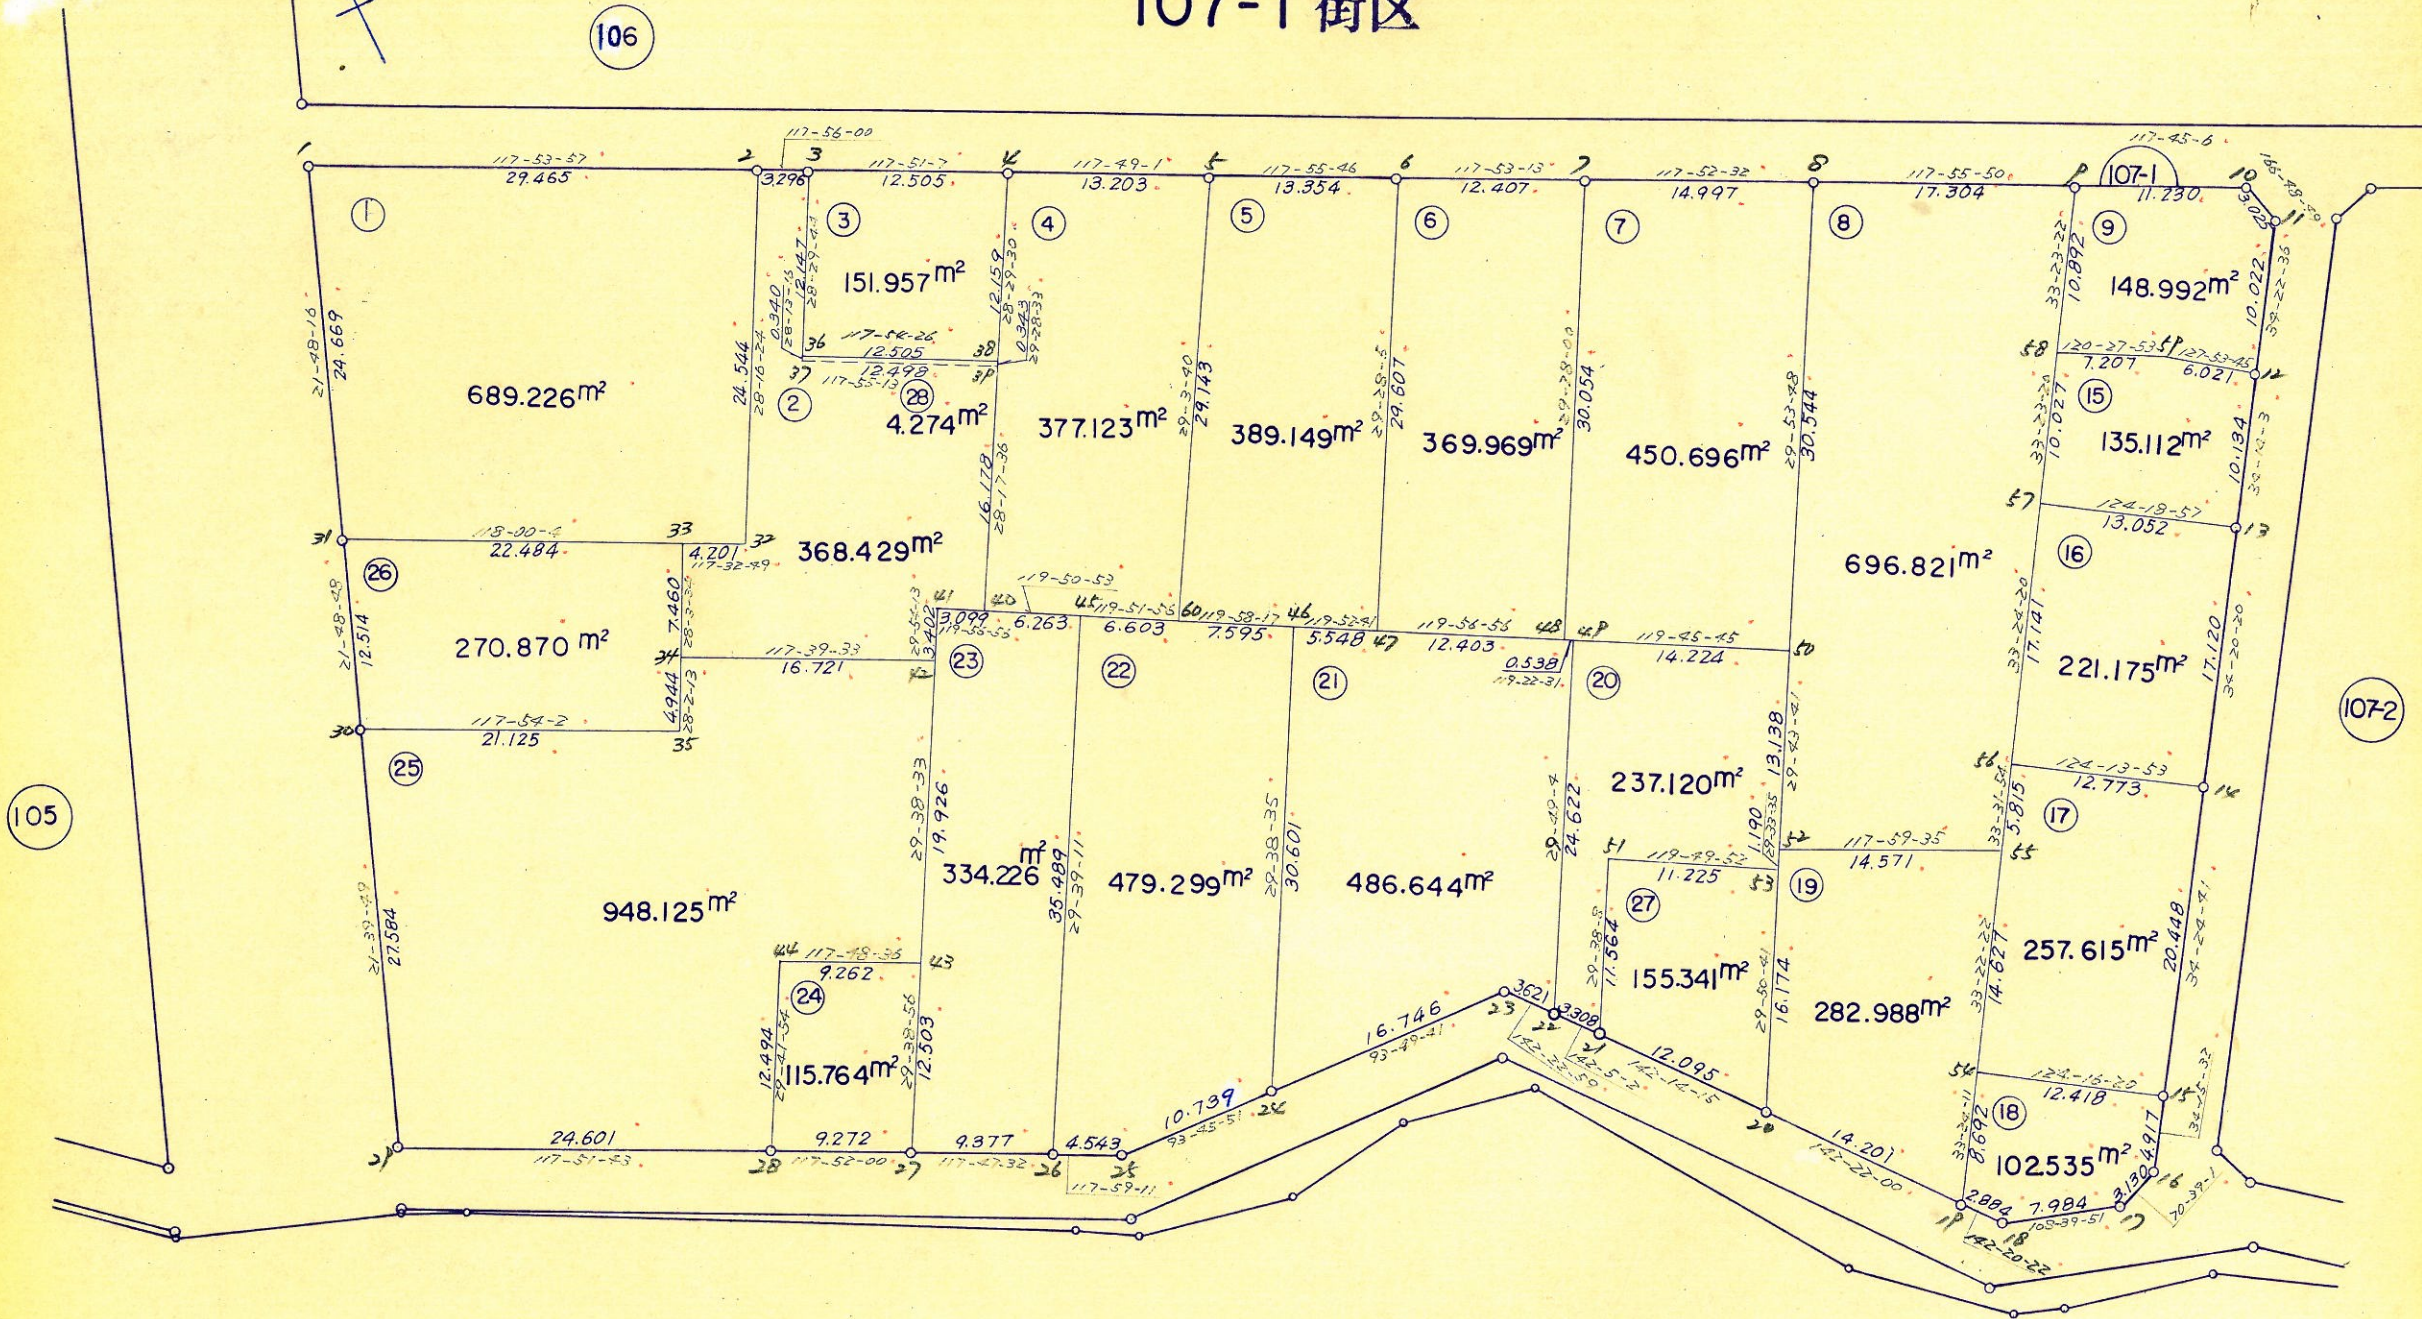

1 : 5 0 0

画地确定图

107-2 街区

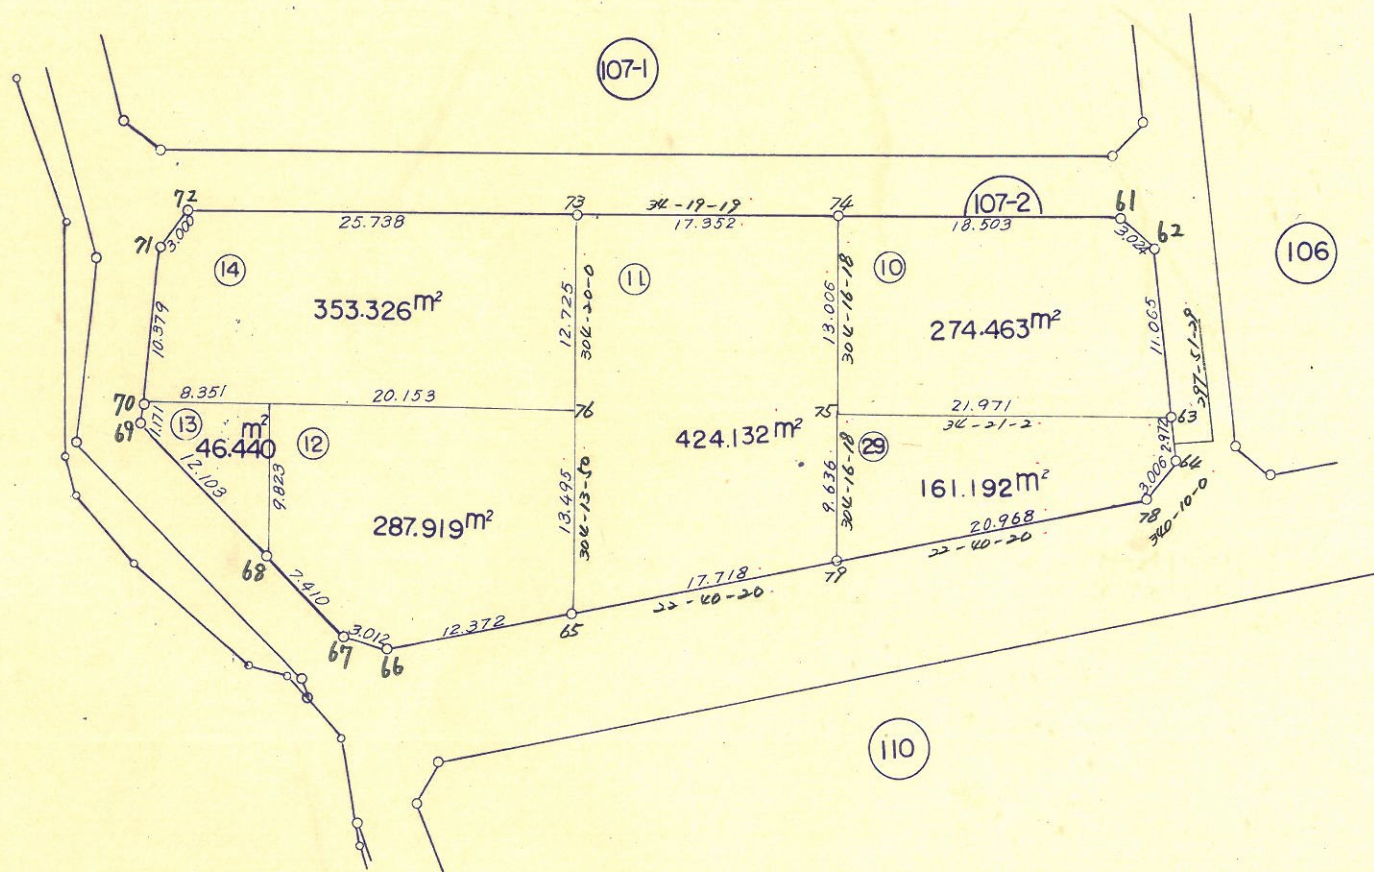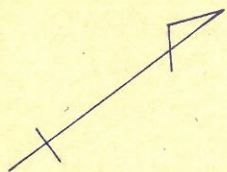

1 : 5 0 0