


画地确定图

75 街区

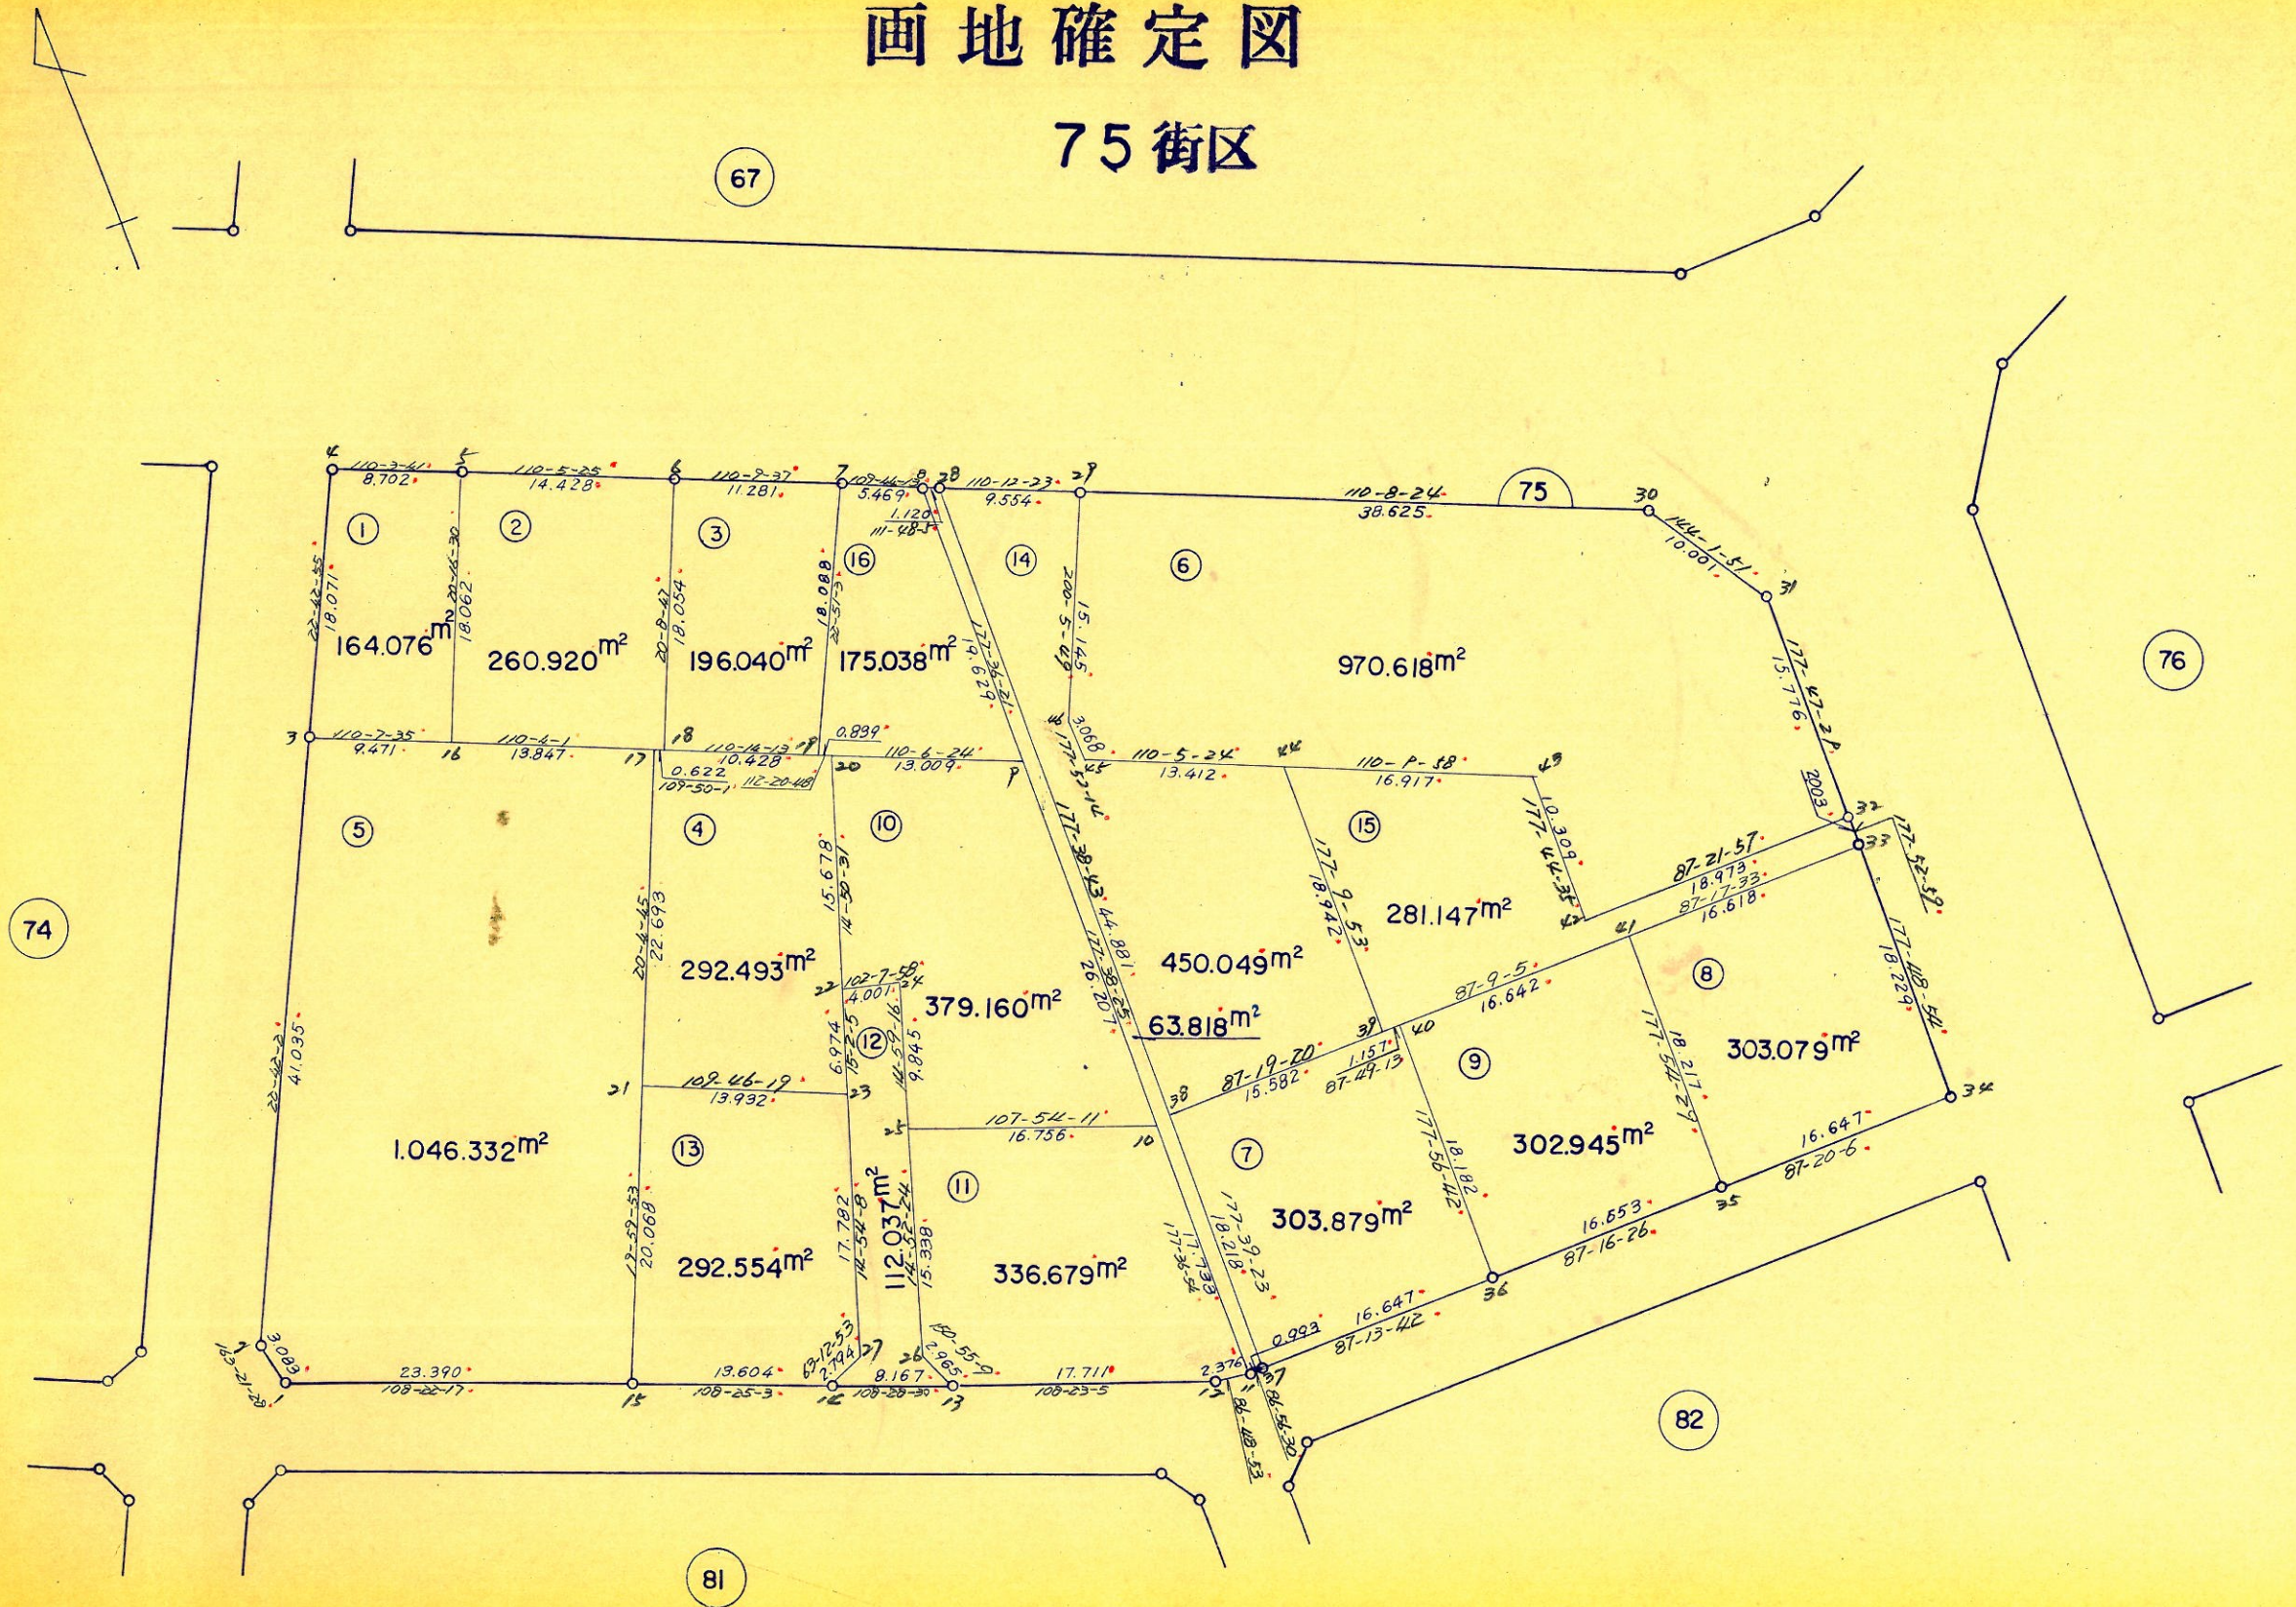

画地确定图

76街区

67


75

77

83

84

1 : 500

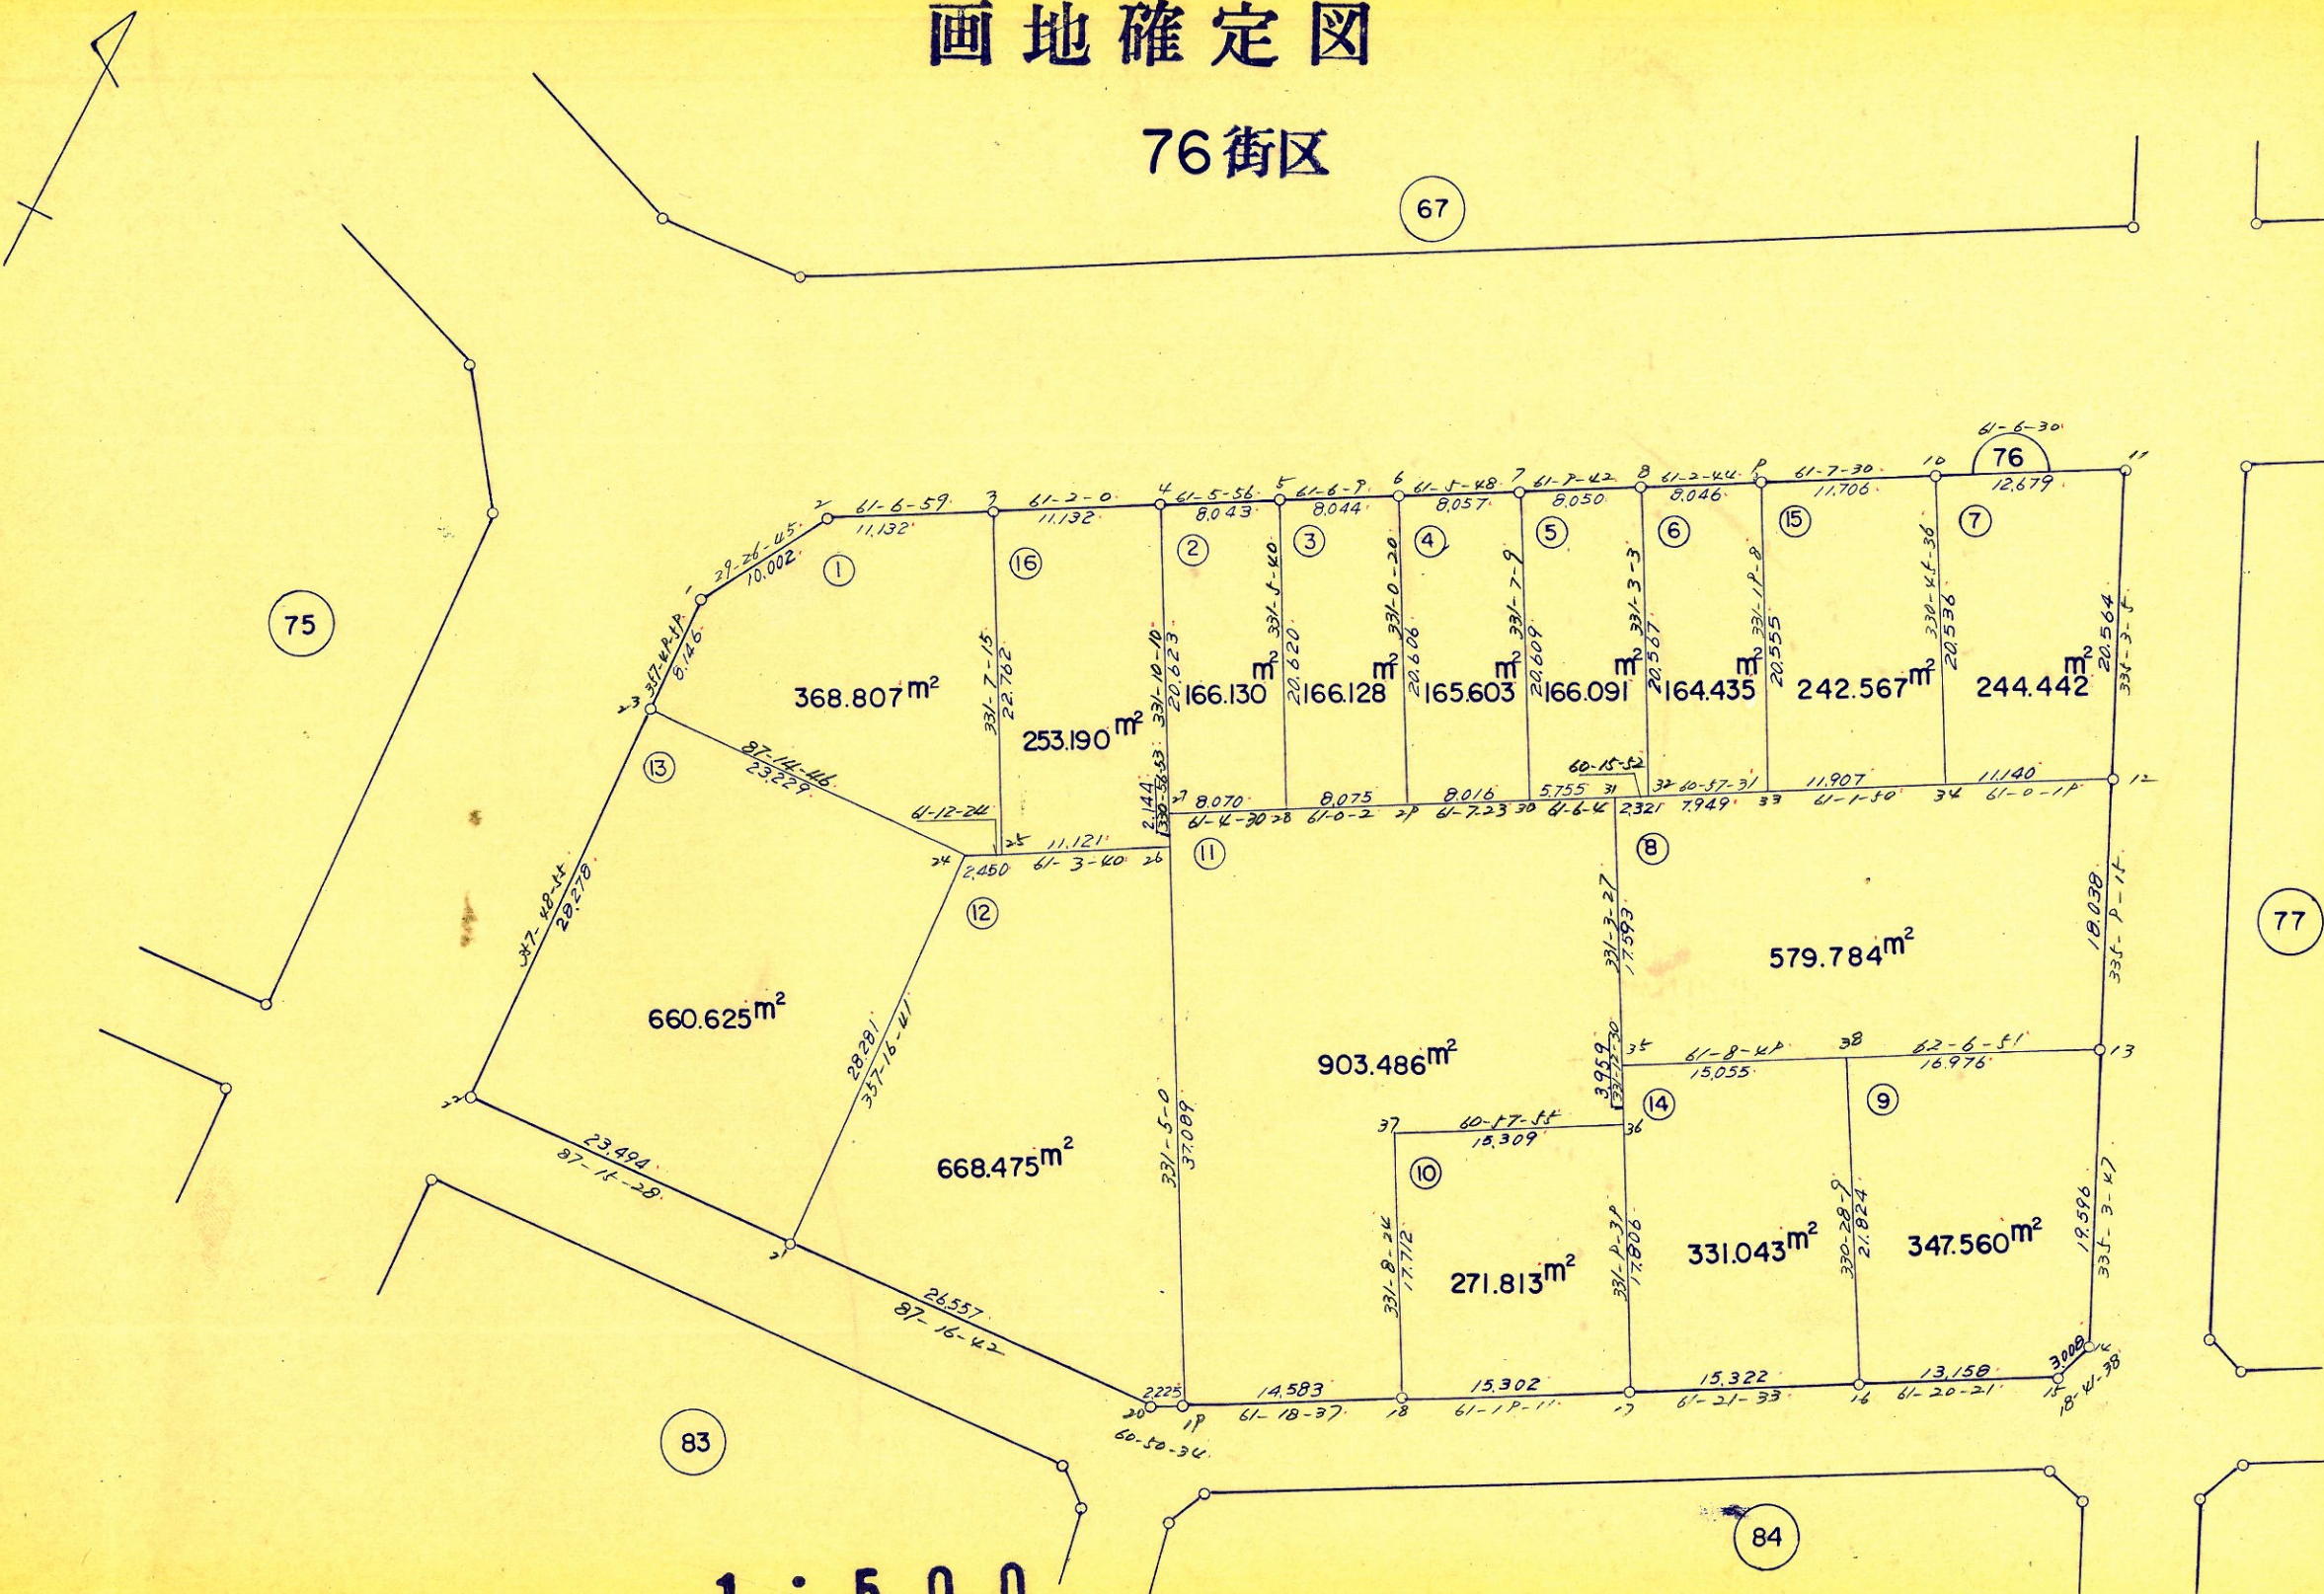

368.807 m²

253.190 m²

166.130 m²

166.128 m²

165.603 m²

166.091 m²

164.435 m²

242.567 m²

244.442 m²

660.625 m²

668.475 m²

903.486 m²

579.784 m²



271.813 m²

331.043 m²

347.560 m²

画地确定图



77 街区

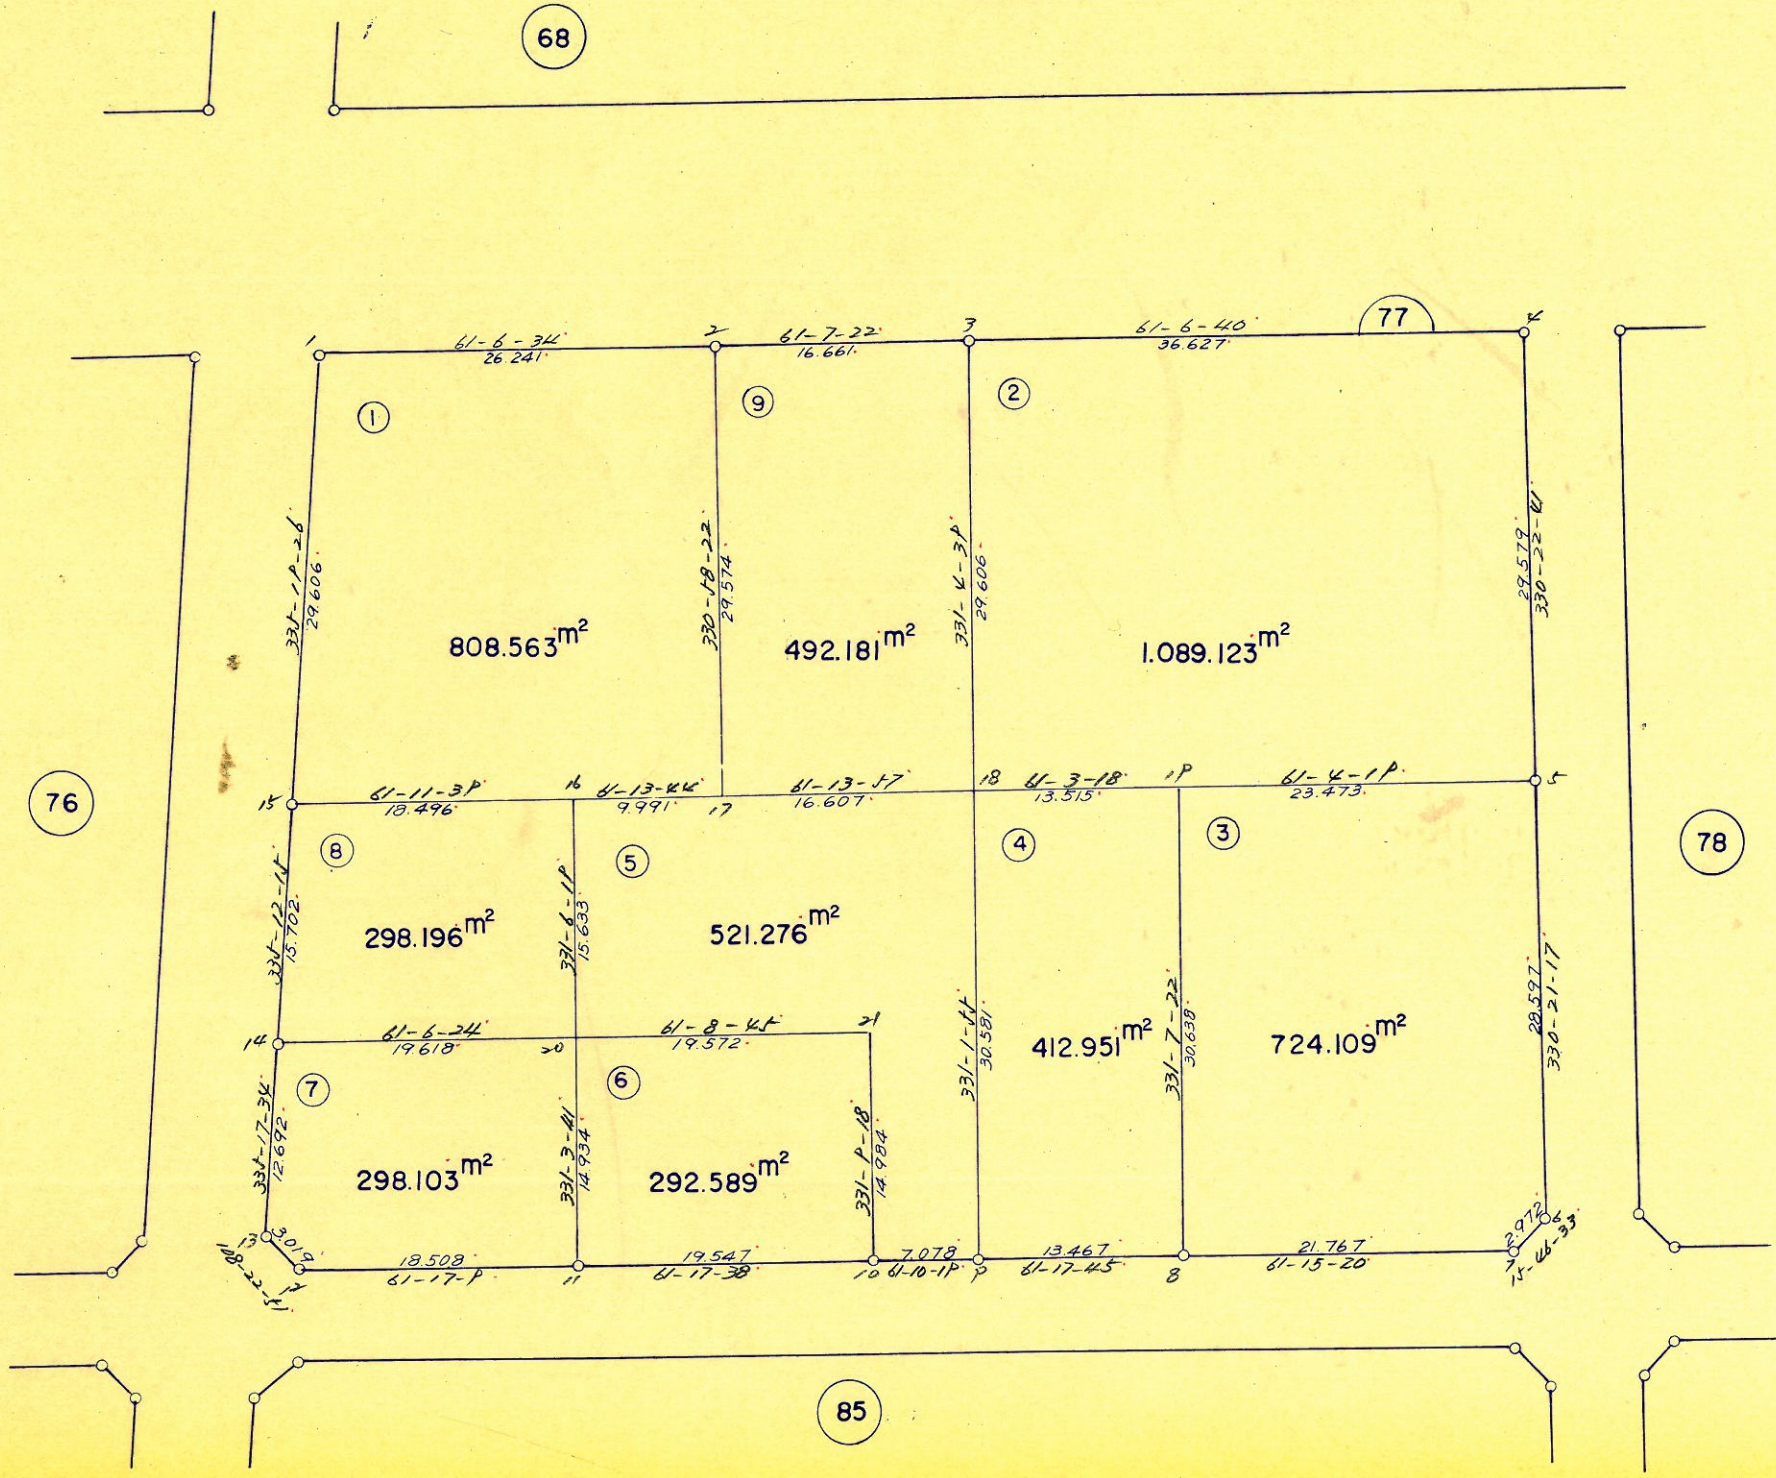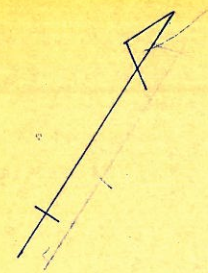

68

画地确定图

78 街区

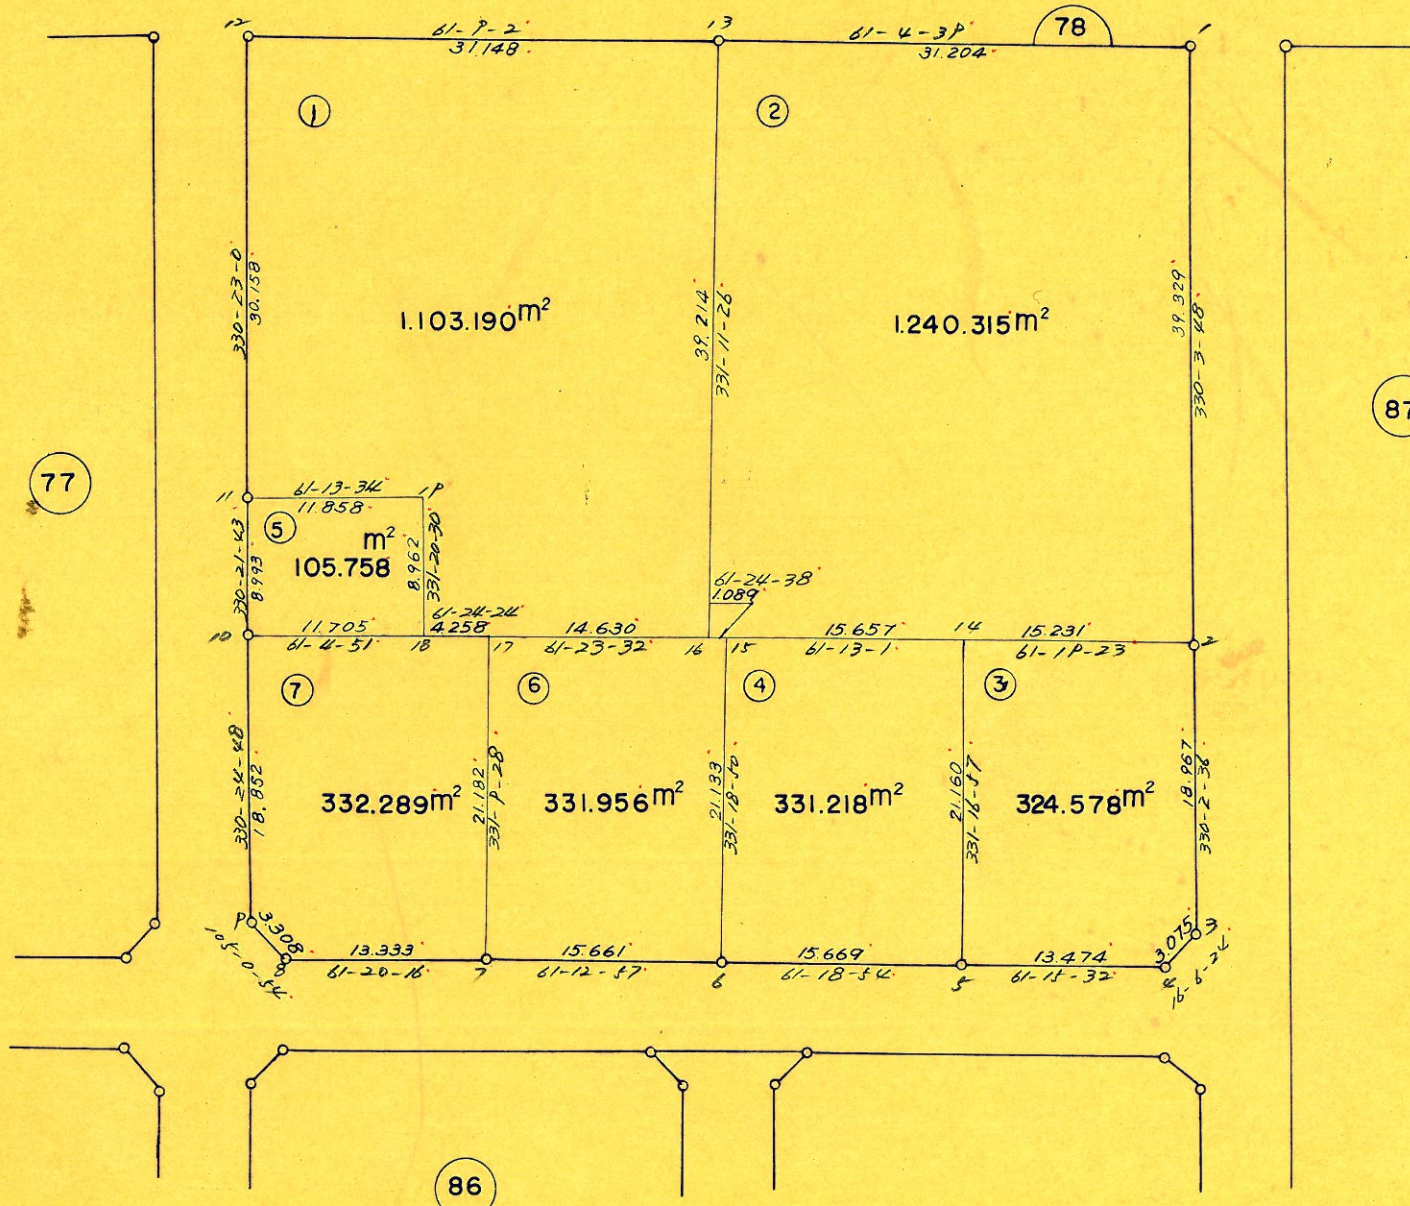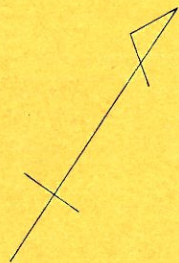

87


77

86

1 : 5 0 0


圖地確定圖

81 街区

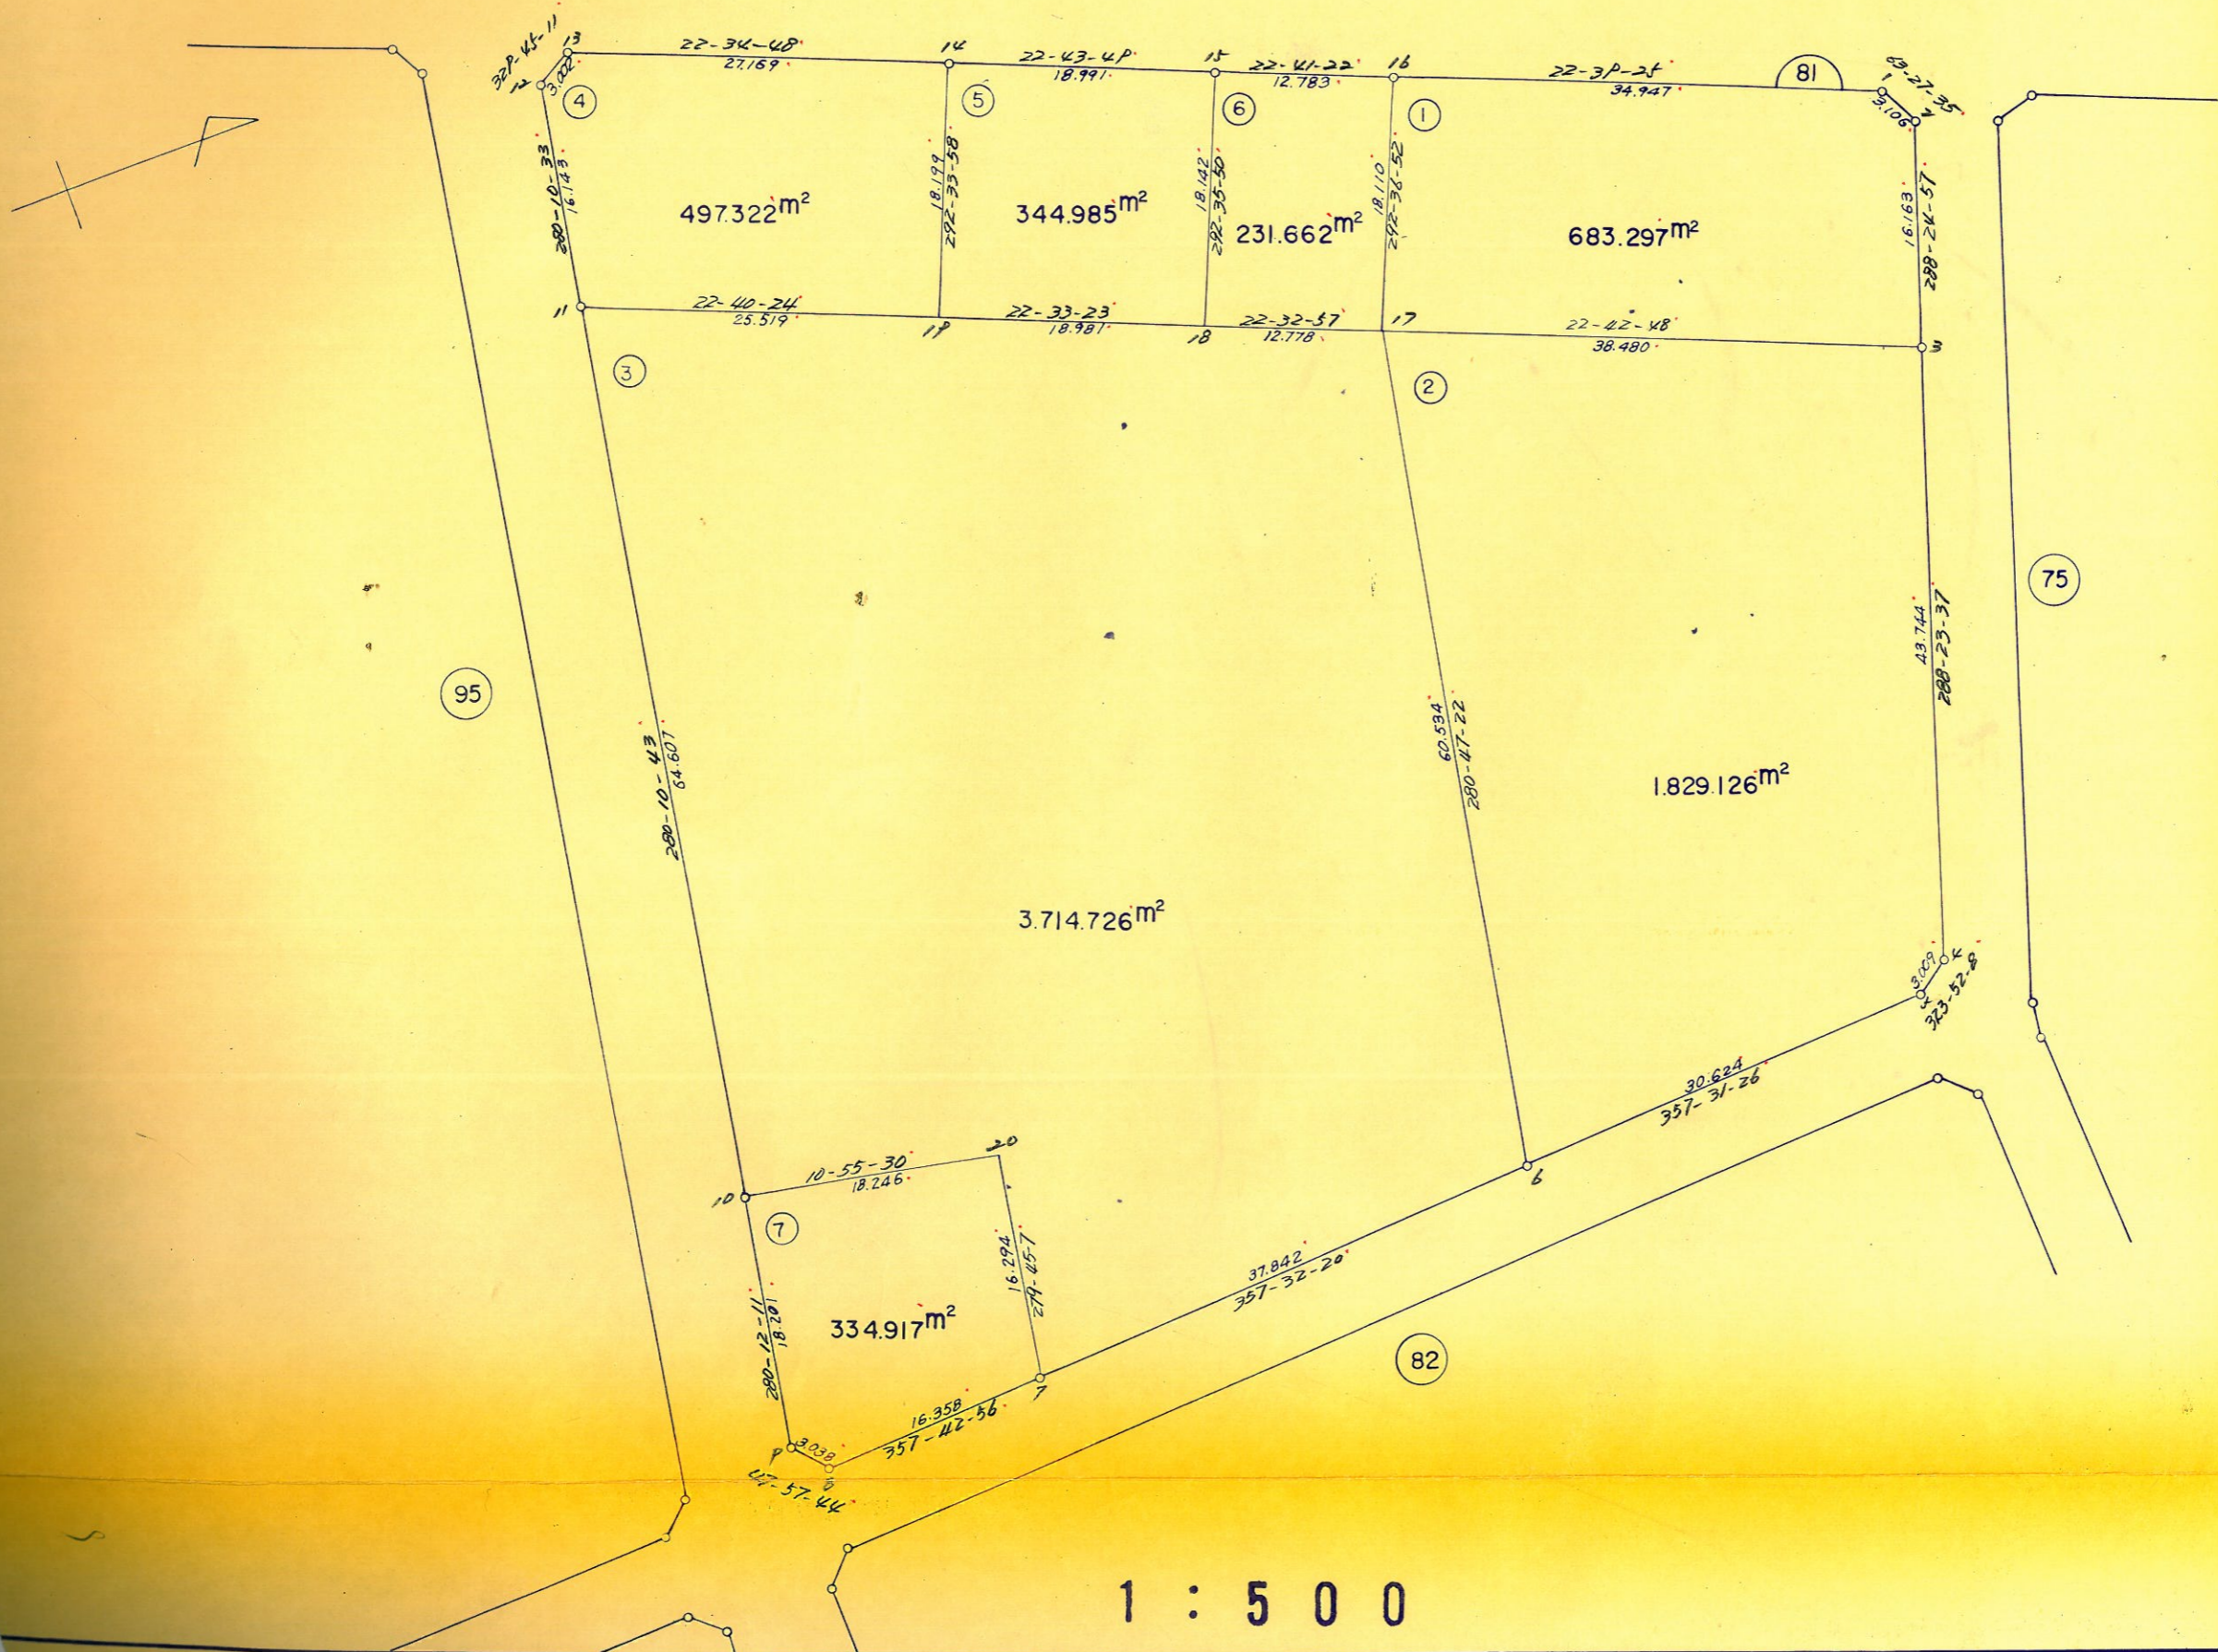


画地确定图

82 街区

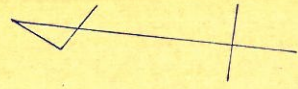

画地确定图

83 街区


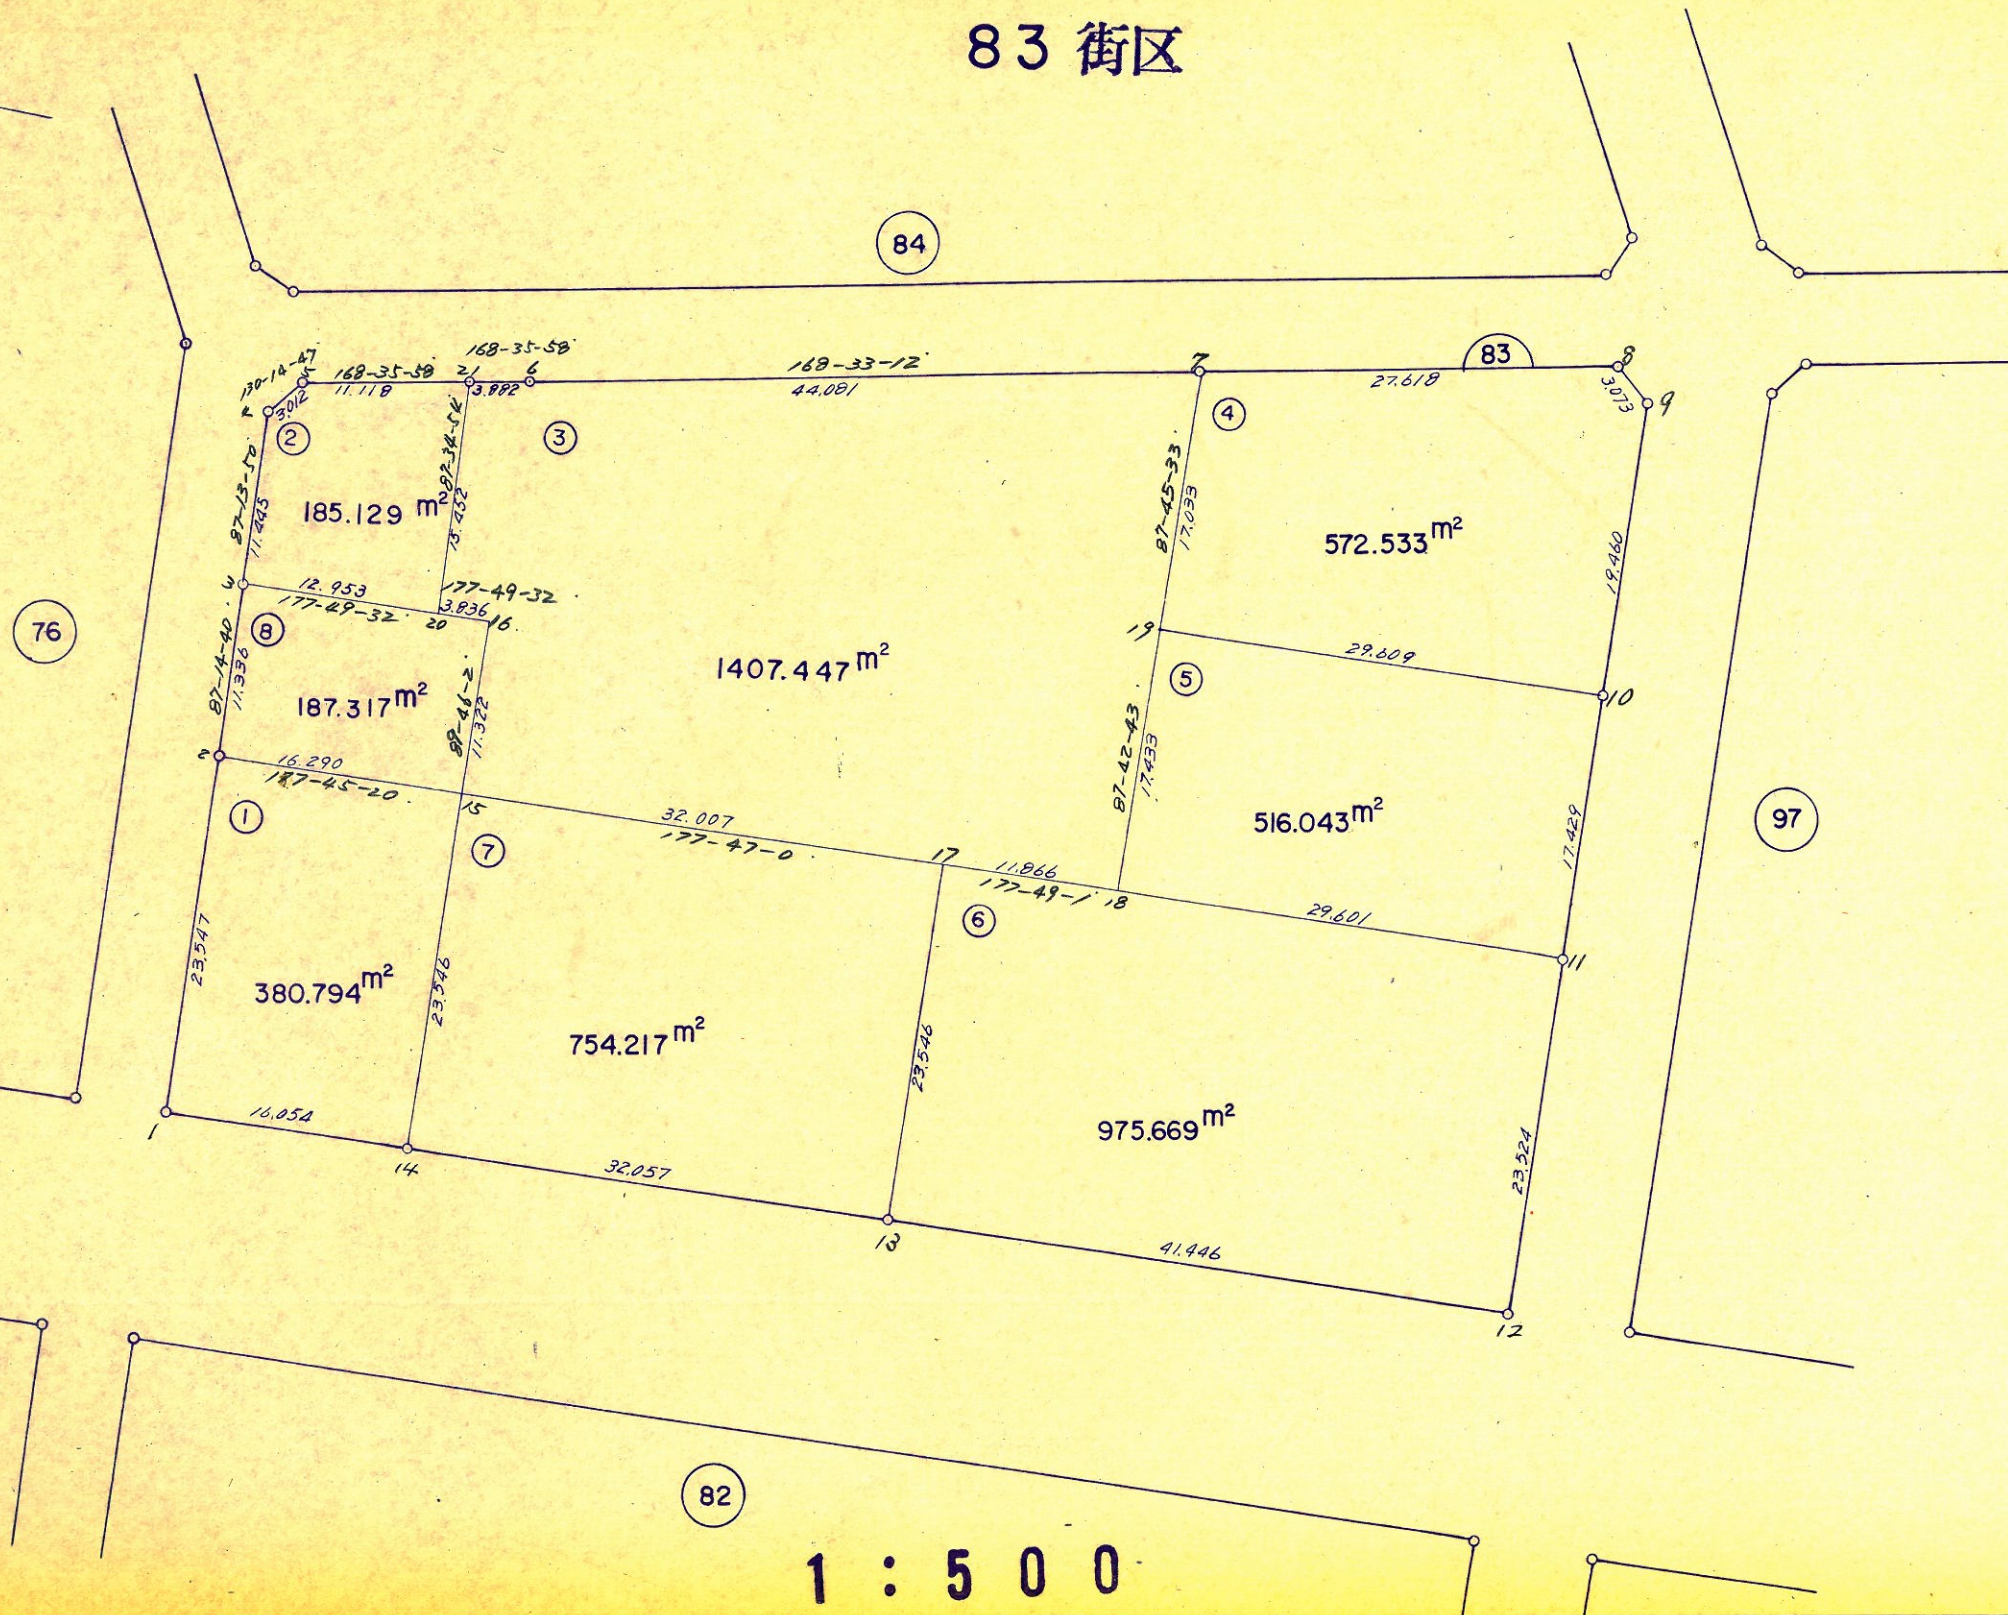


画地确定图

84街区



画地确定图 85 街区

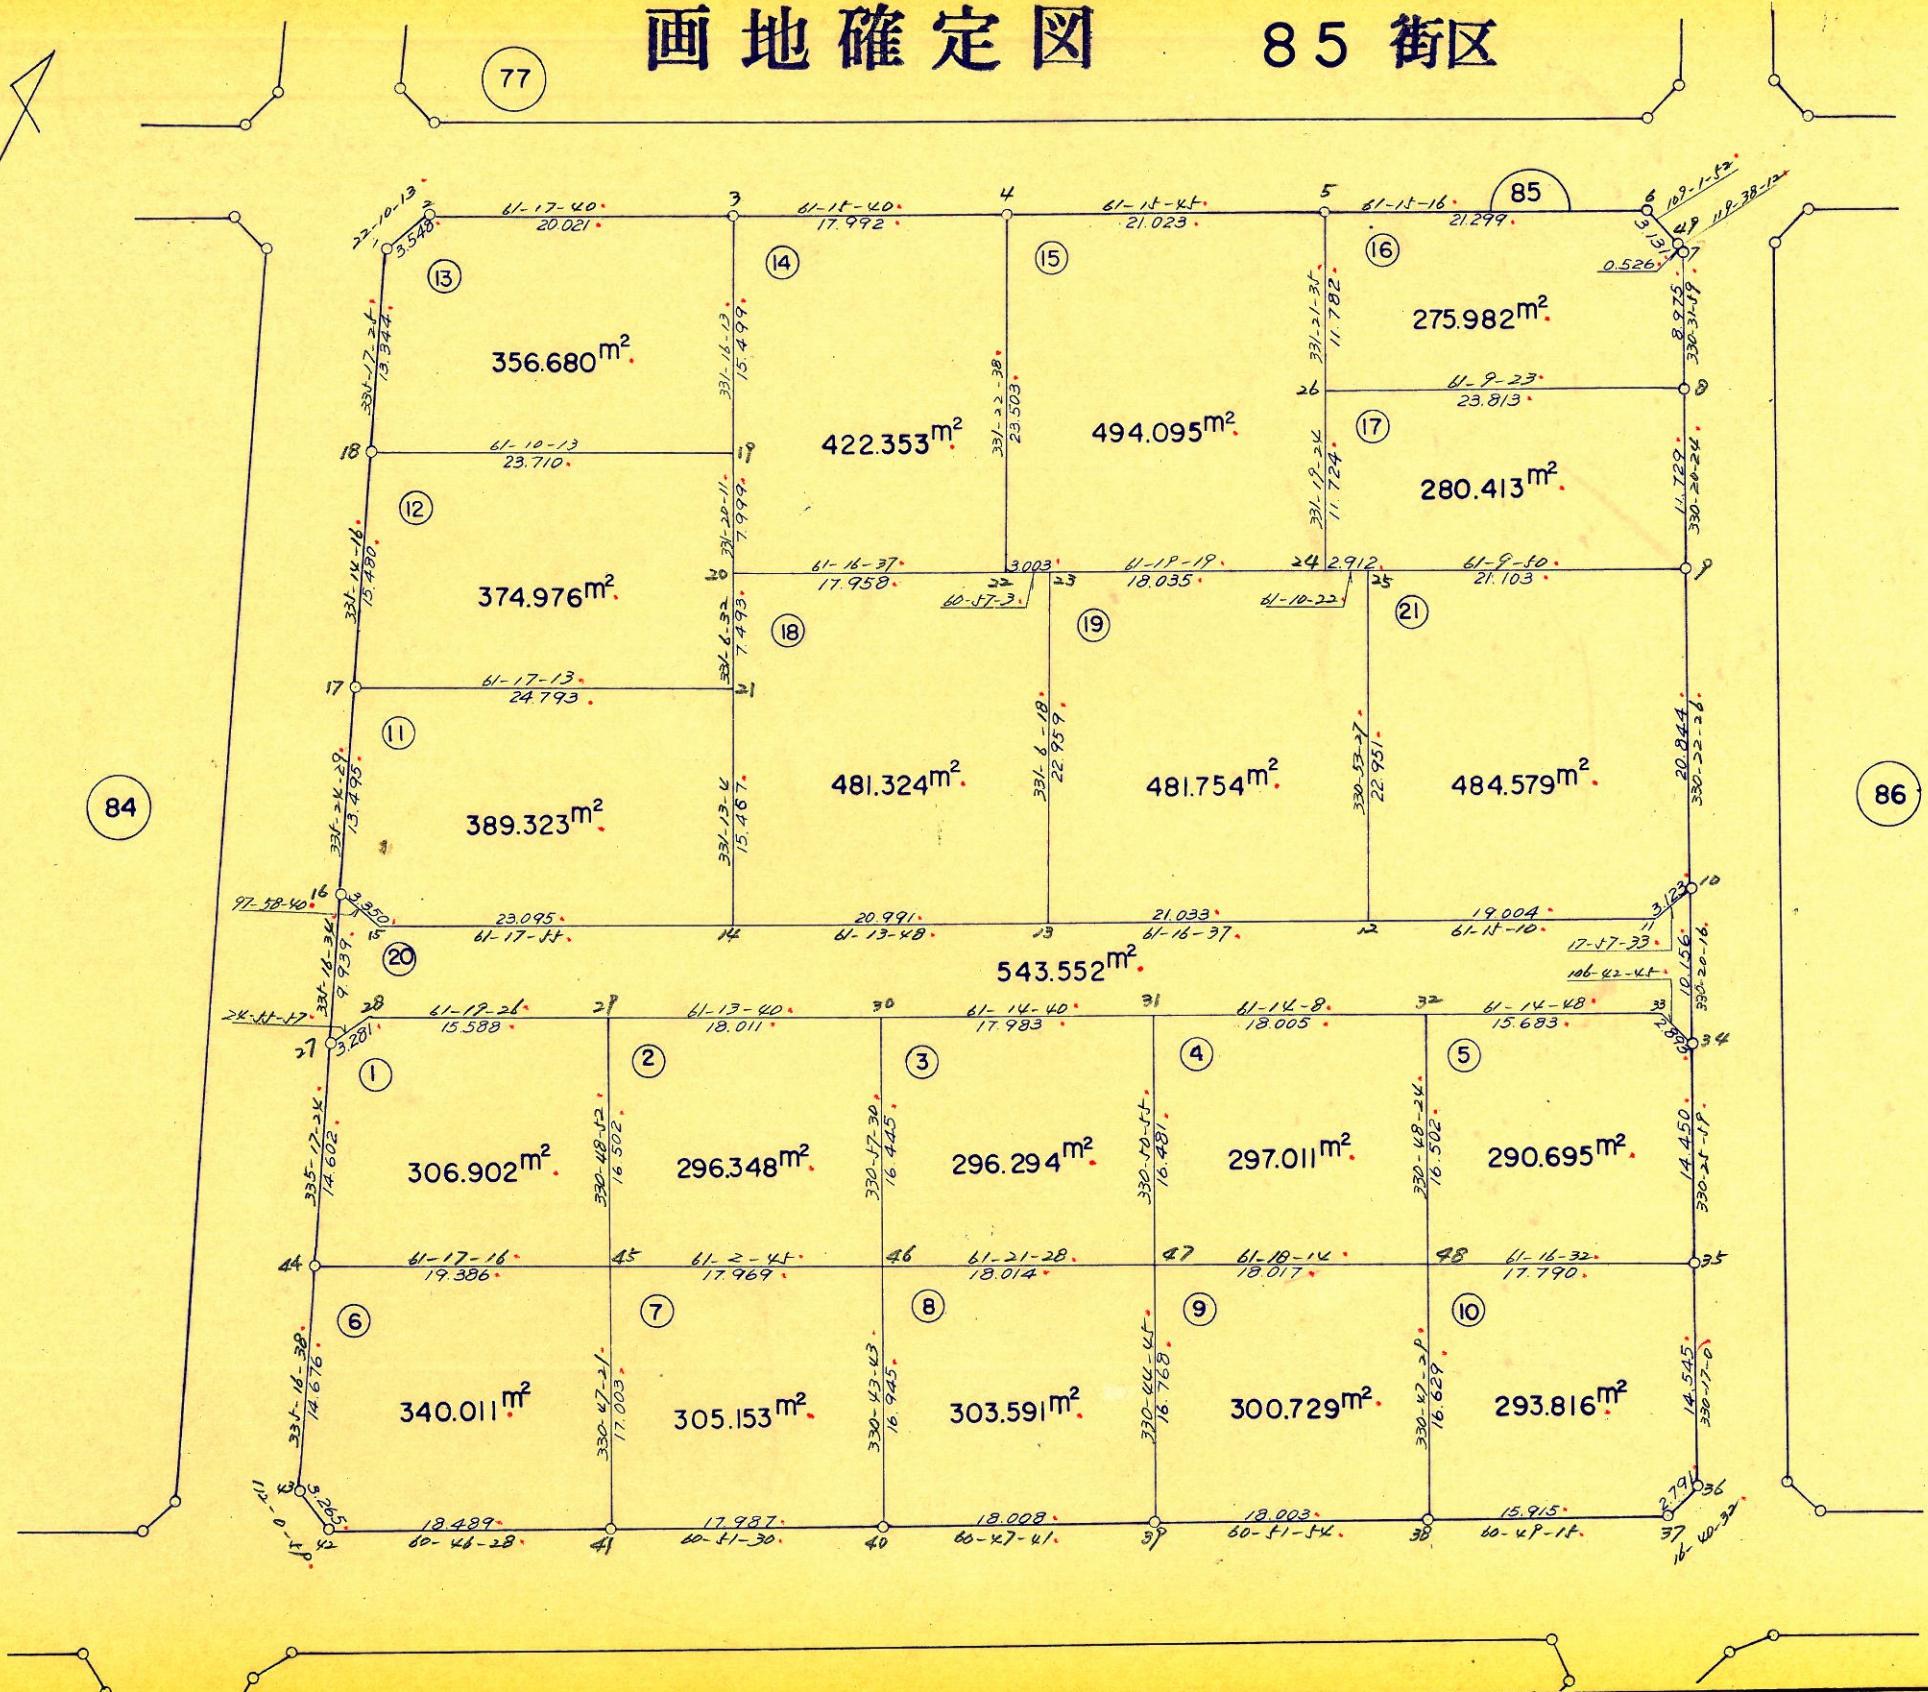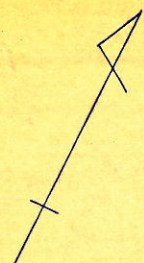


1 : 5 0 0

画地确定图

86街区


87

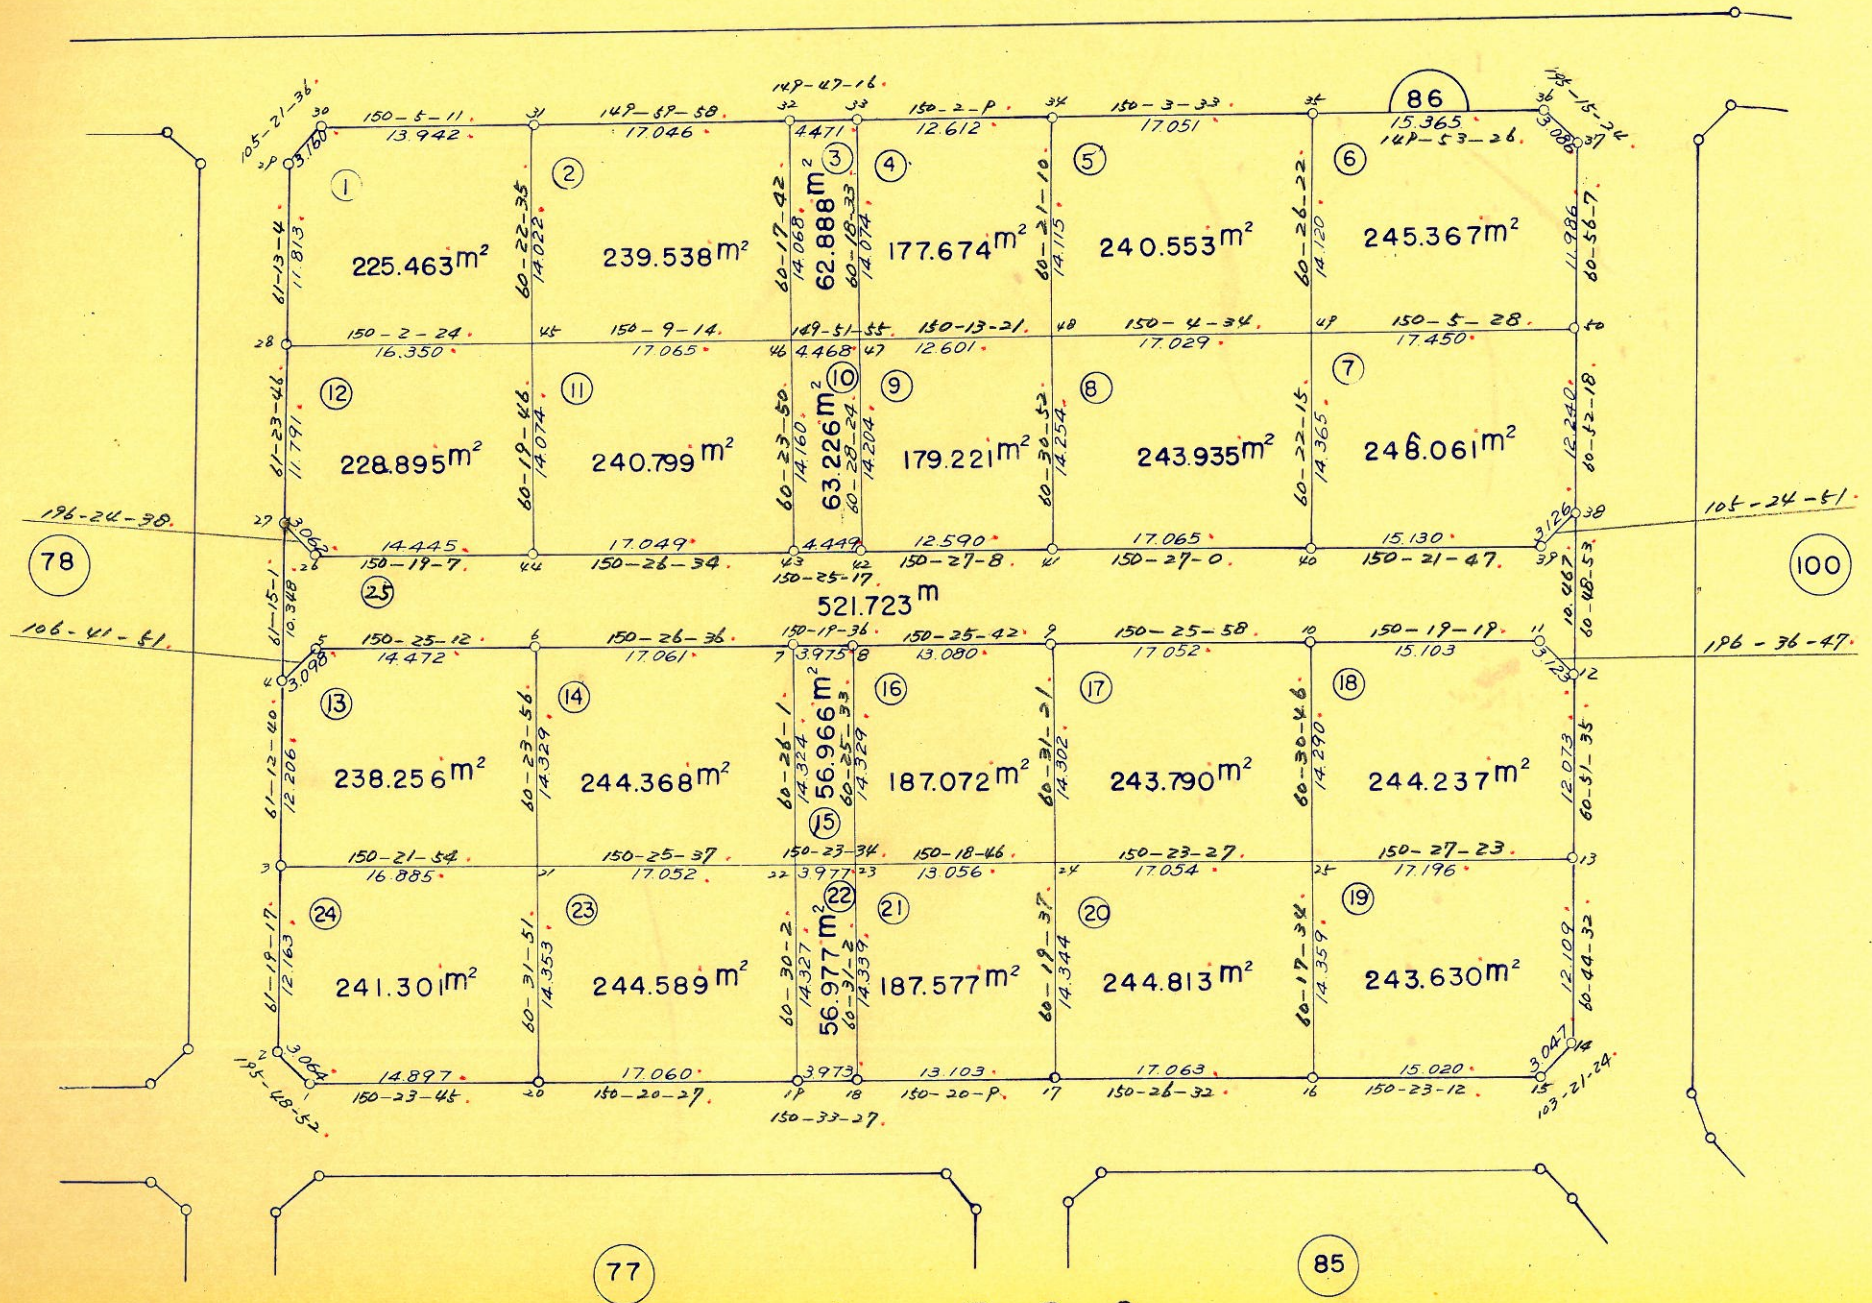

1 : 5 0 0

画地确定图



95 街区

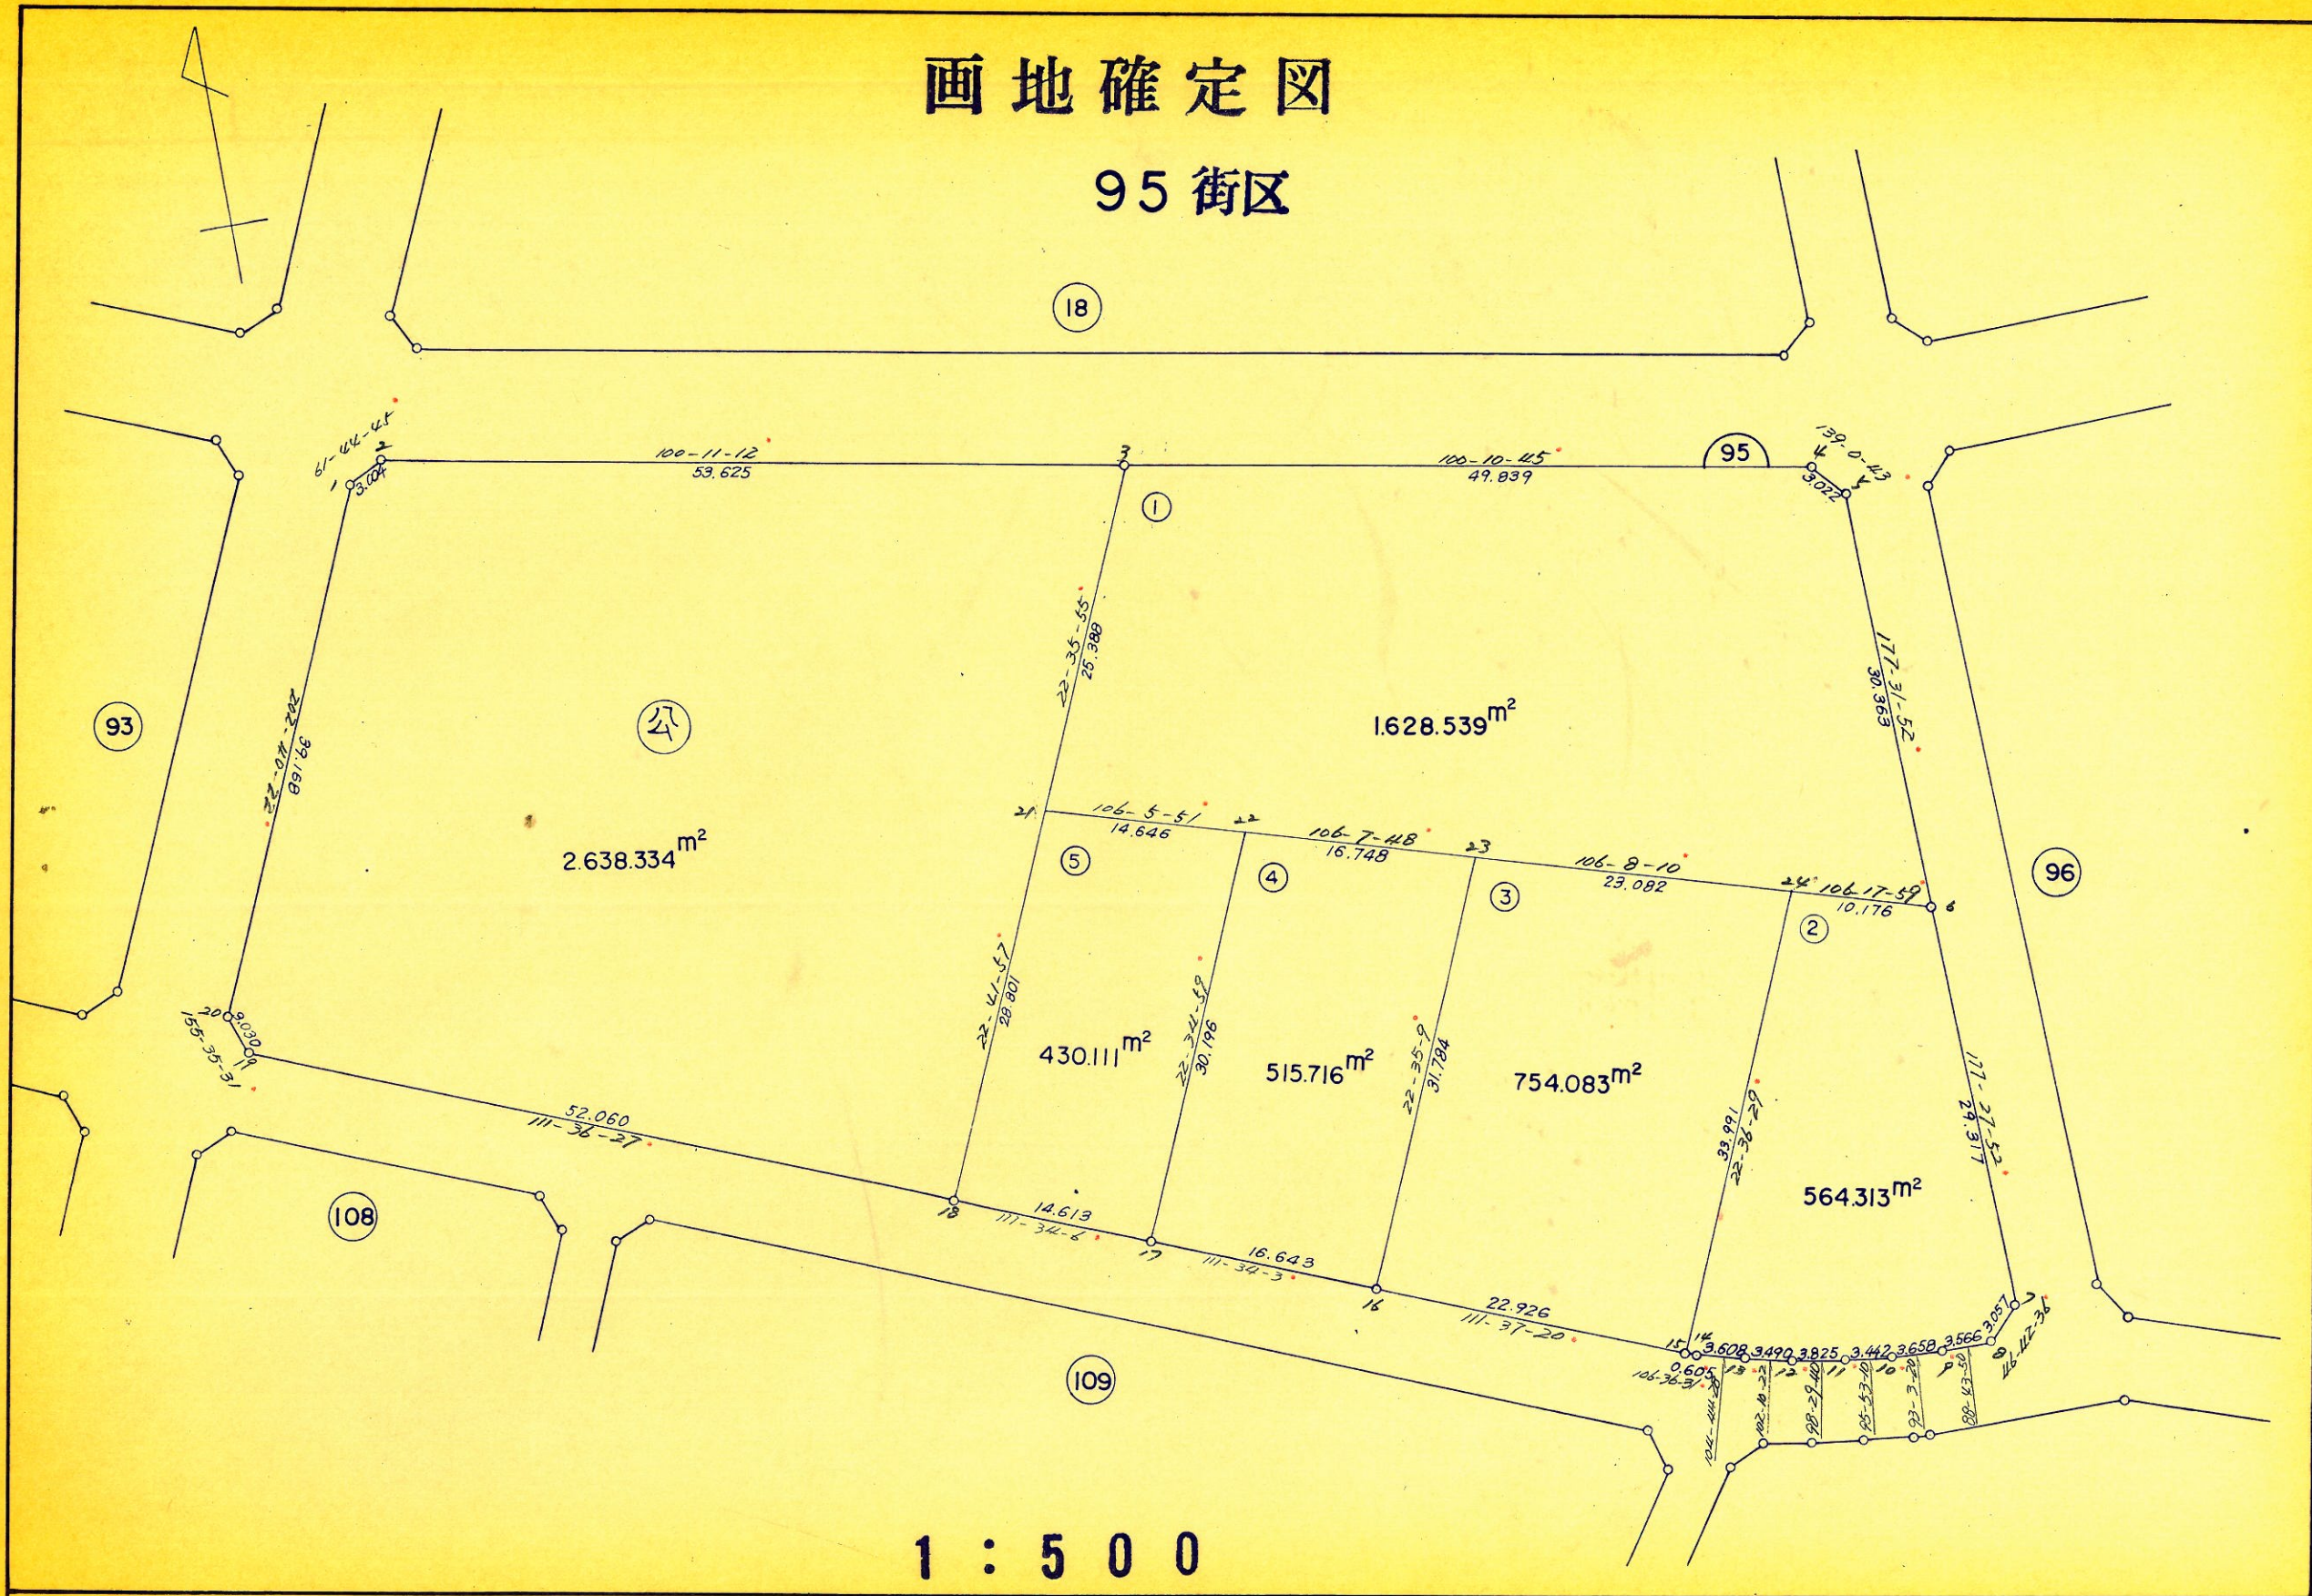

1 : 5 0 0

画地确定图

96 街区

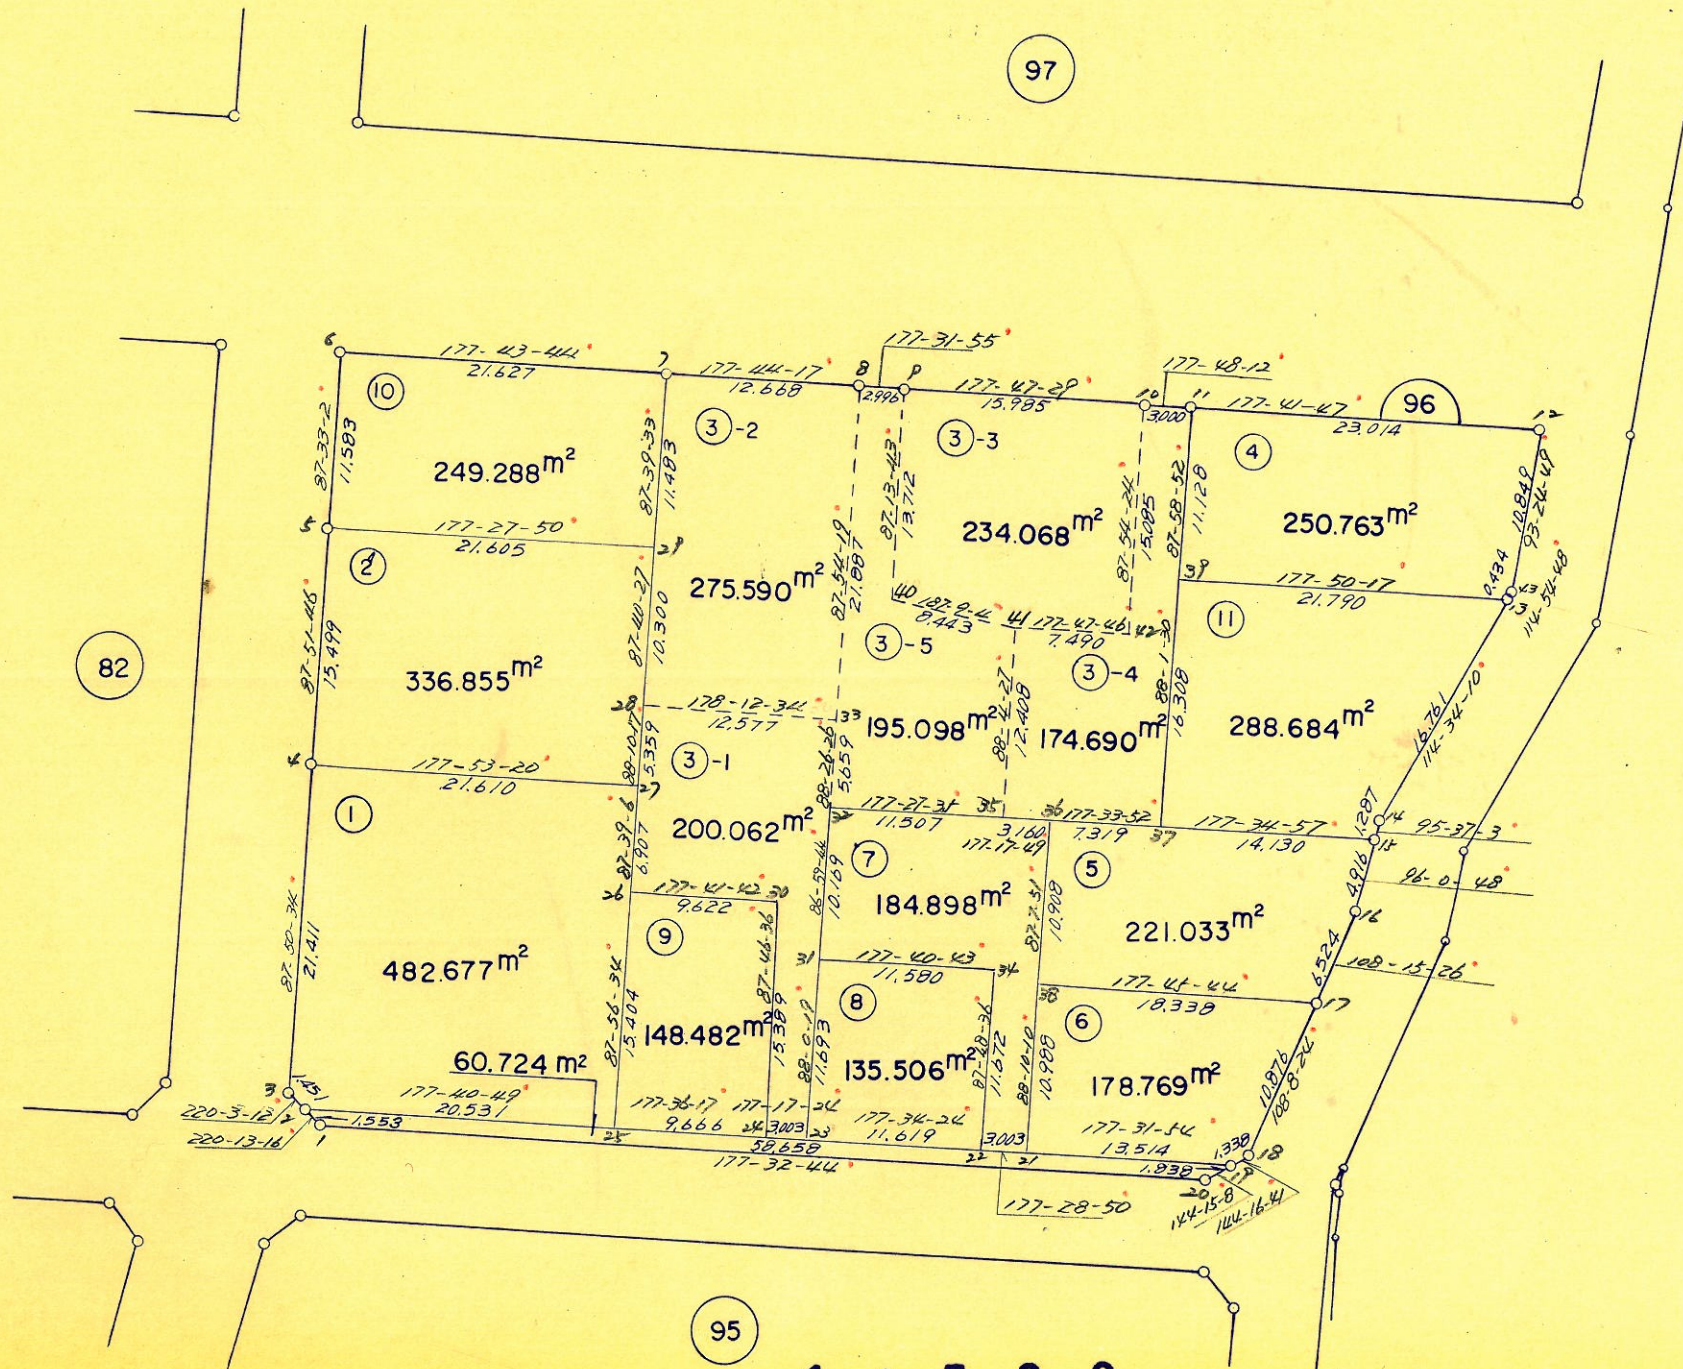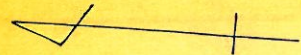

1 : 5 0 0


画地确定图

97 街区




画地确定图

98街区

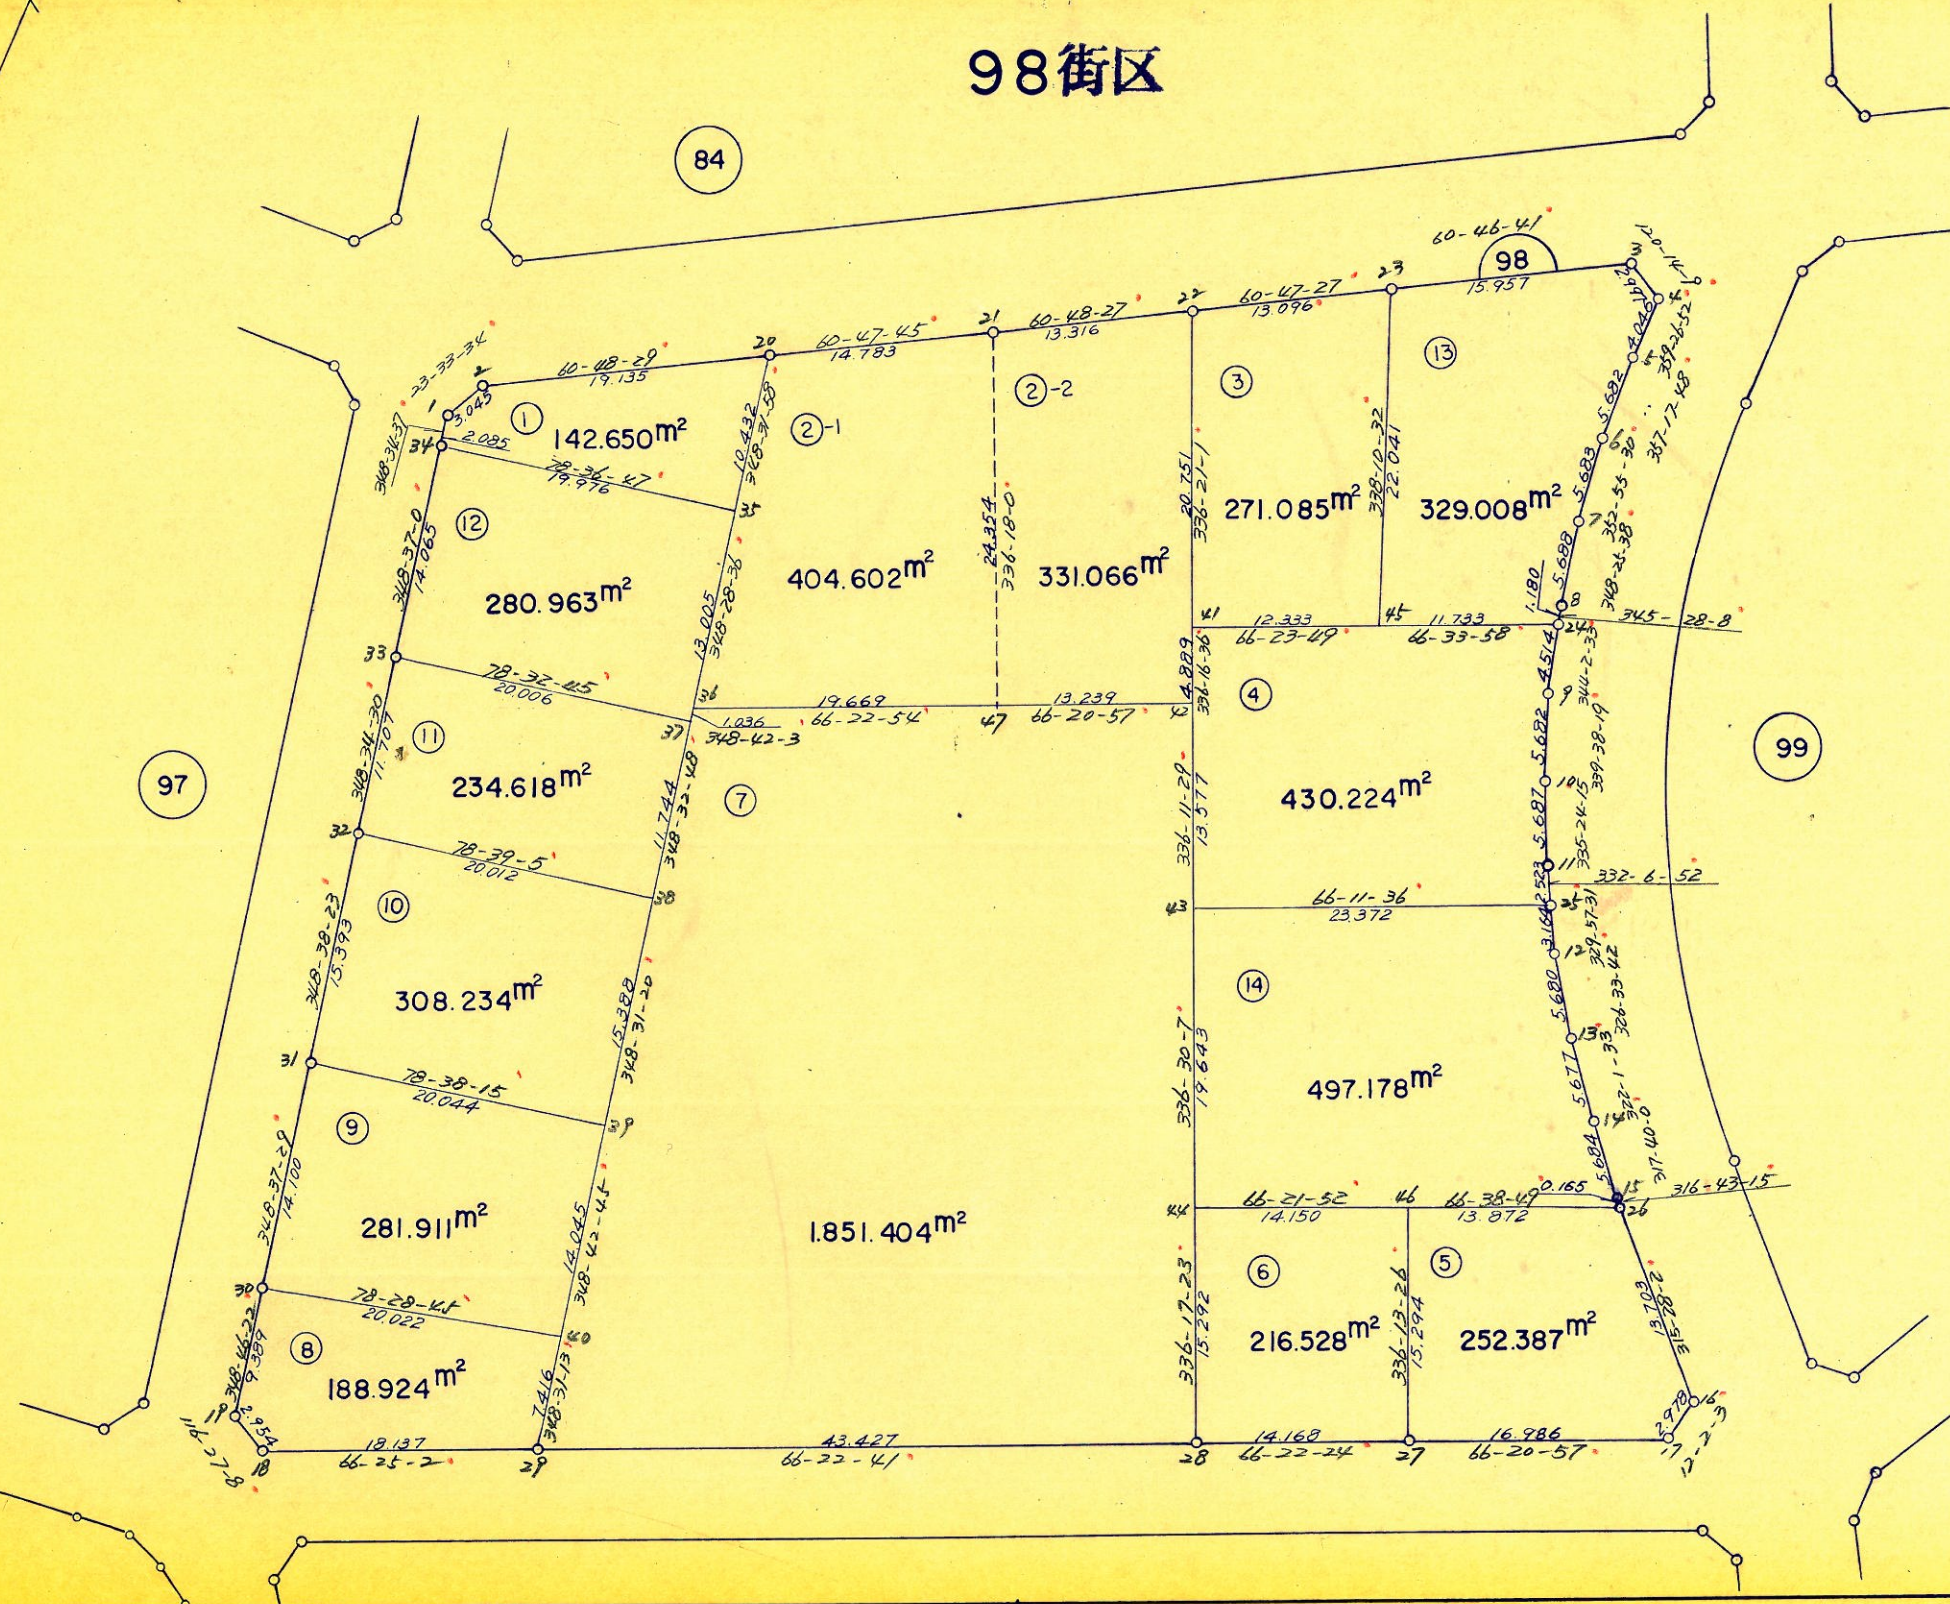

画地确定图


99 街区

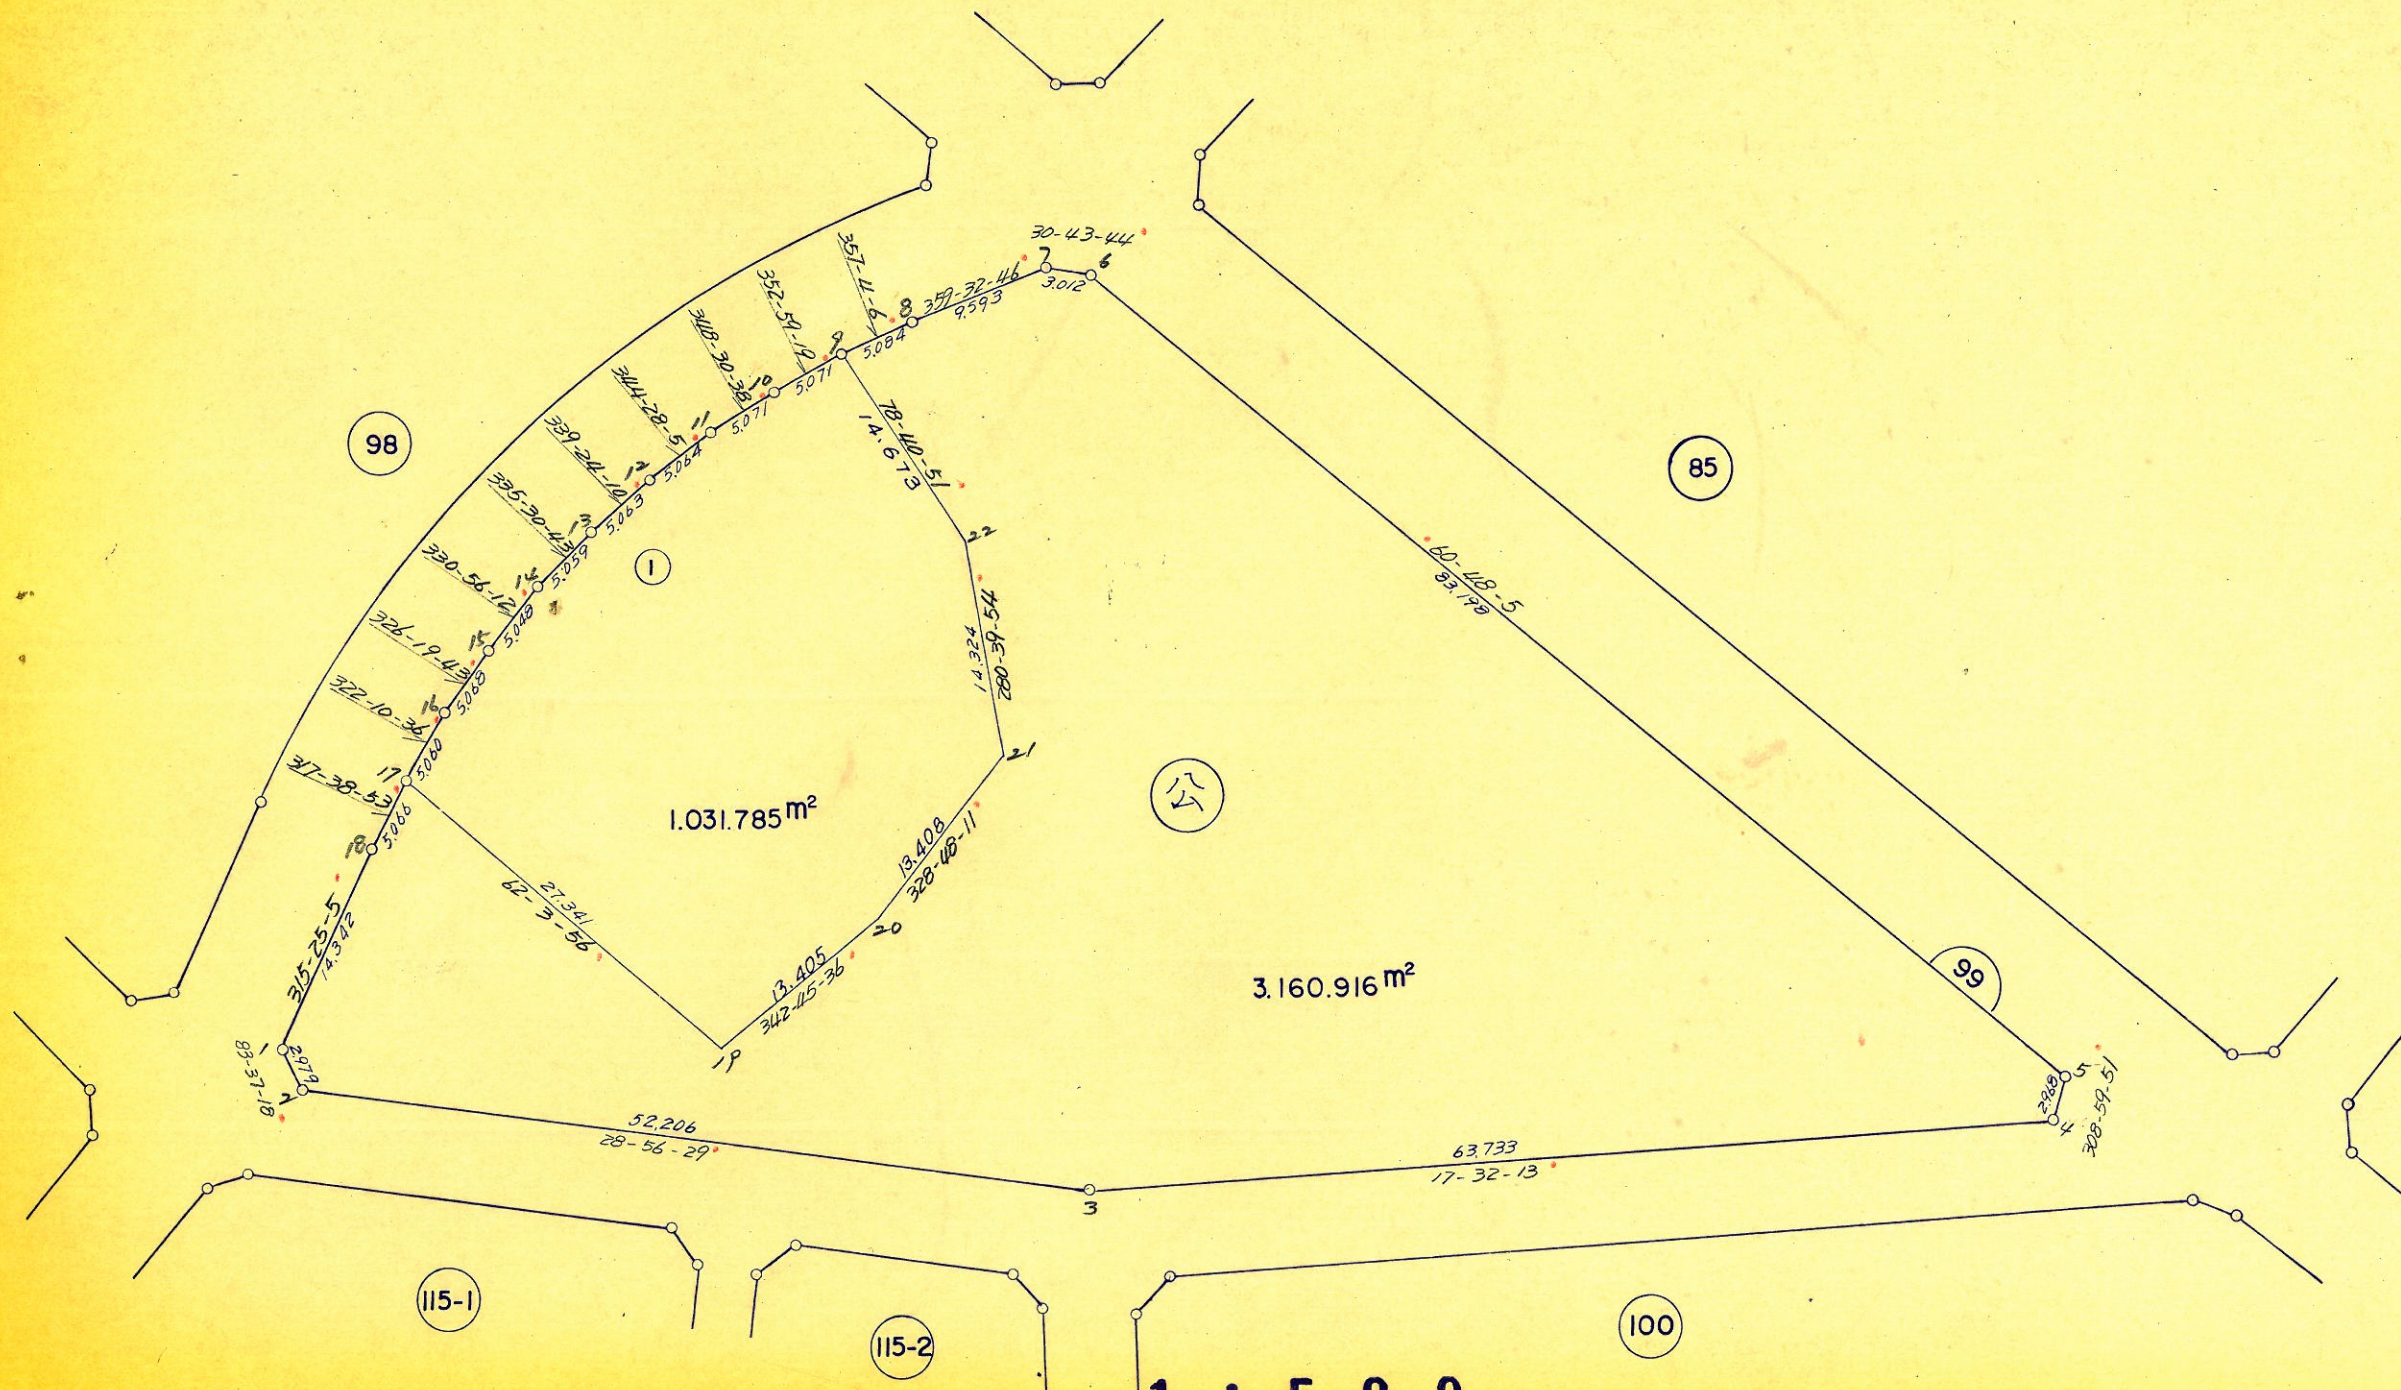

1 : 5 0 0


画地确定图

100街区

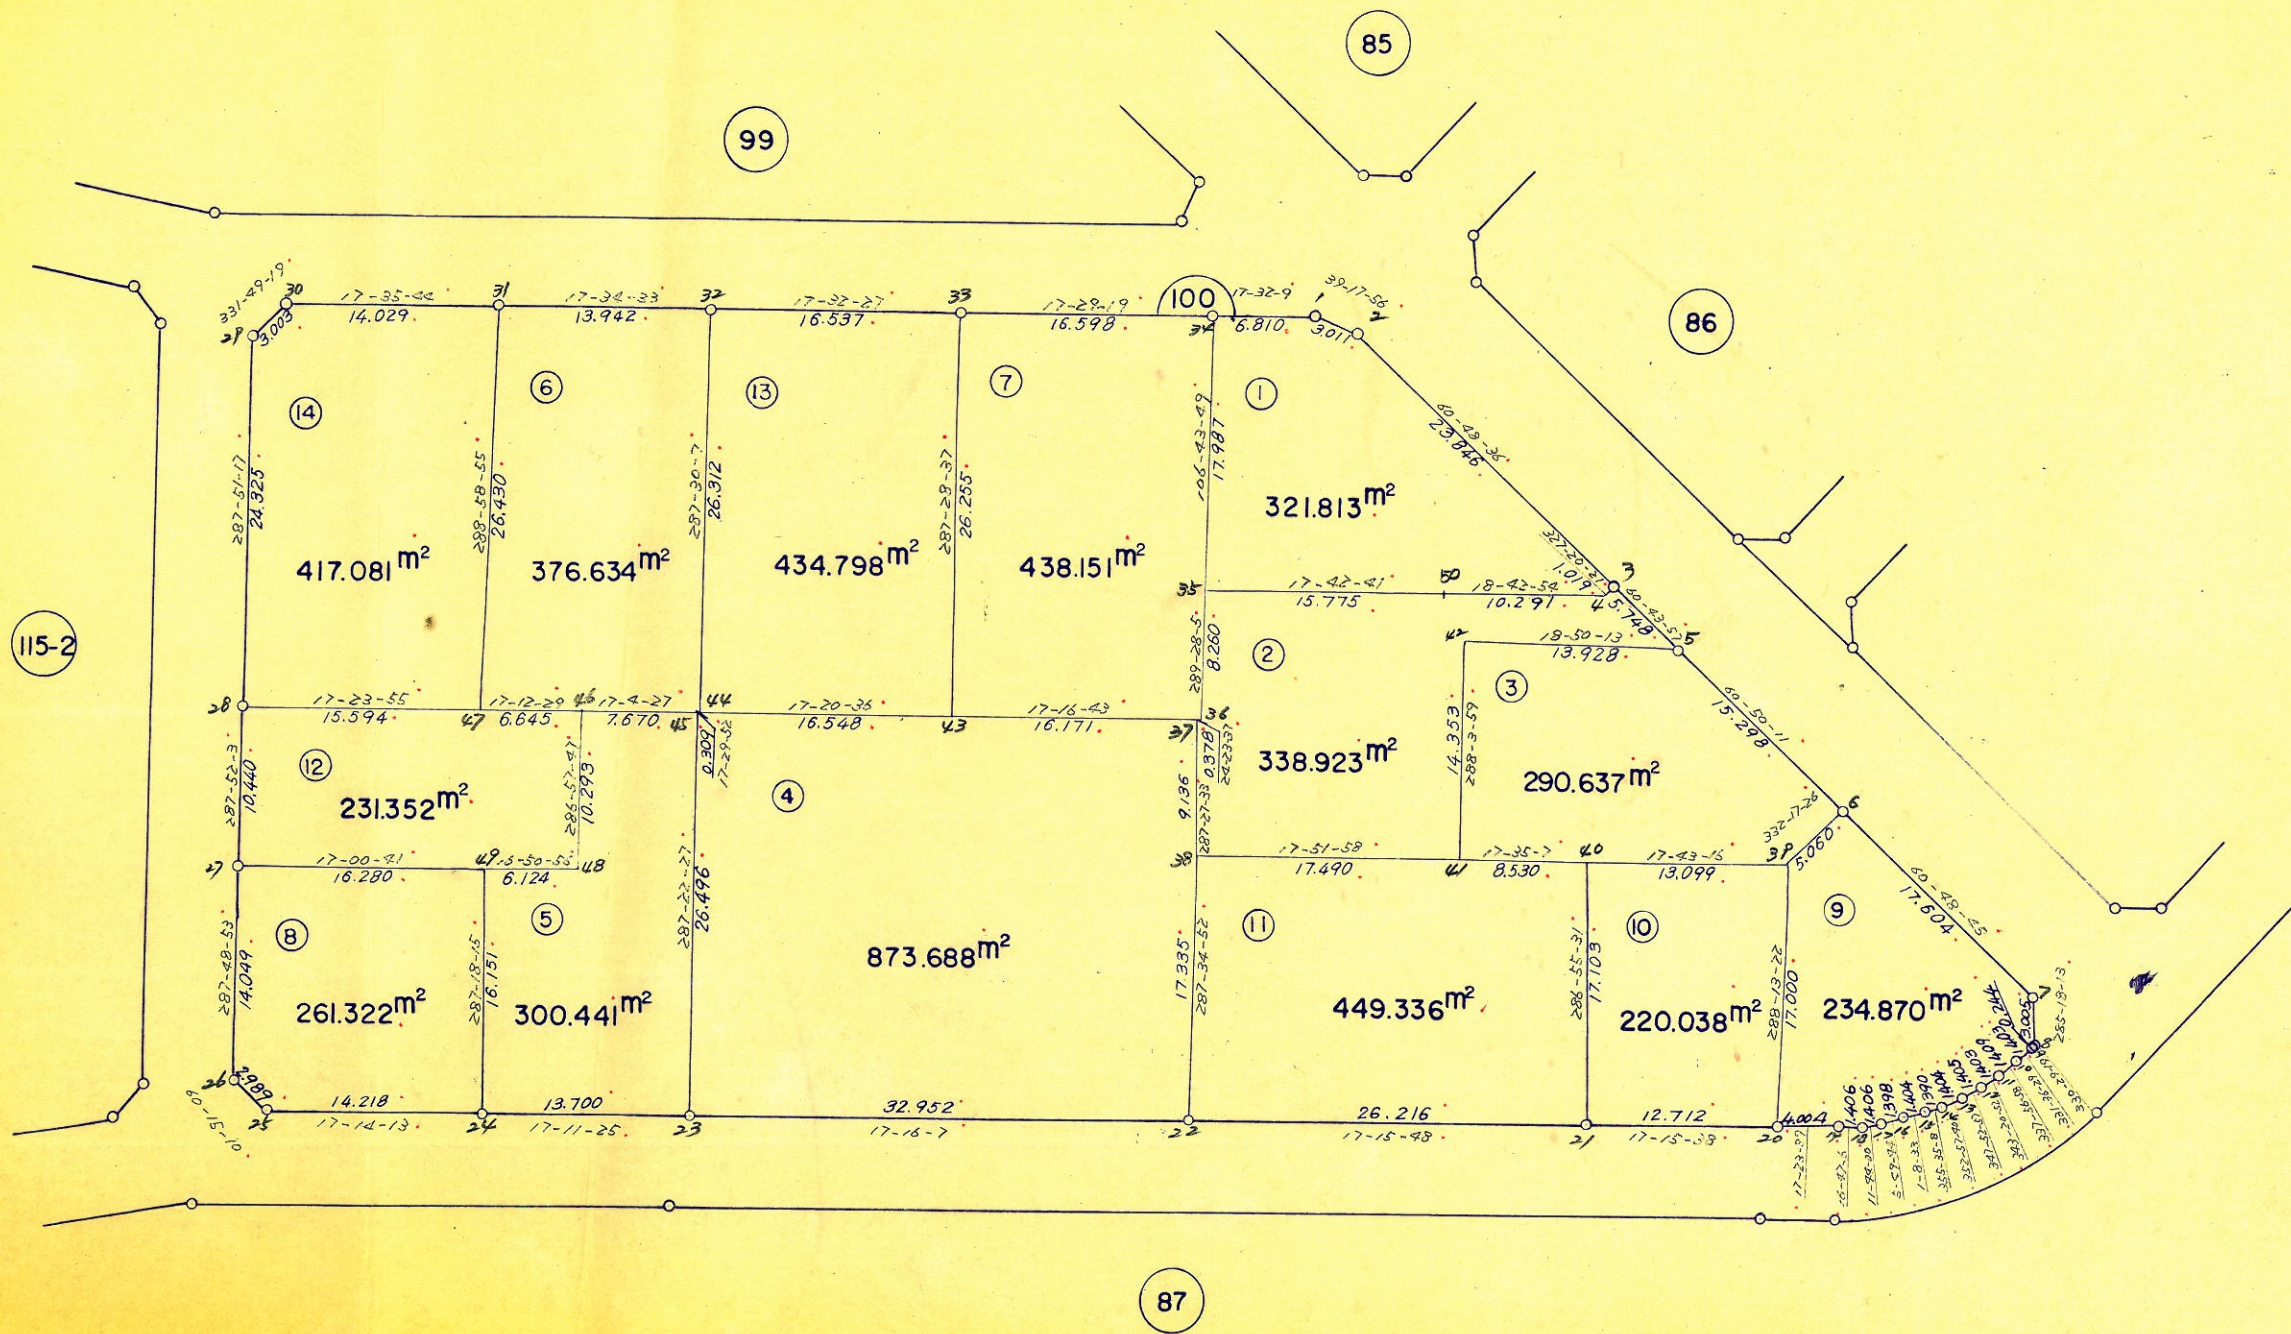

地籍確定圖


108 街区

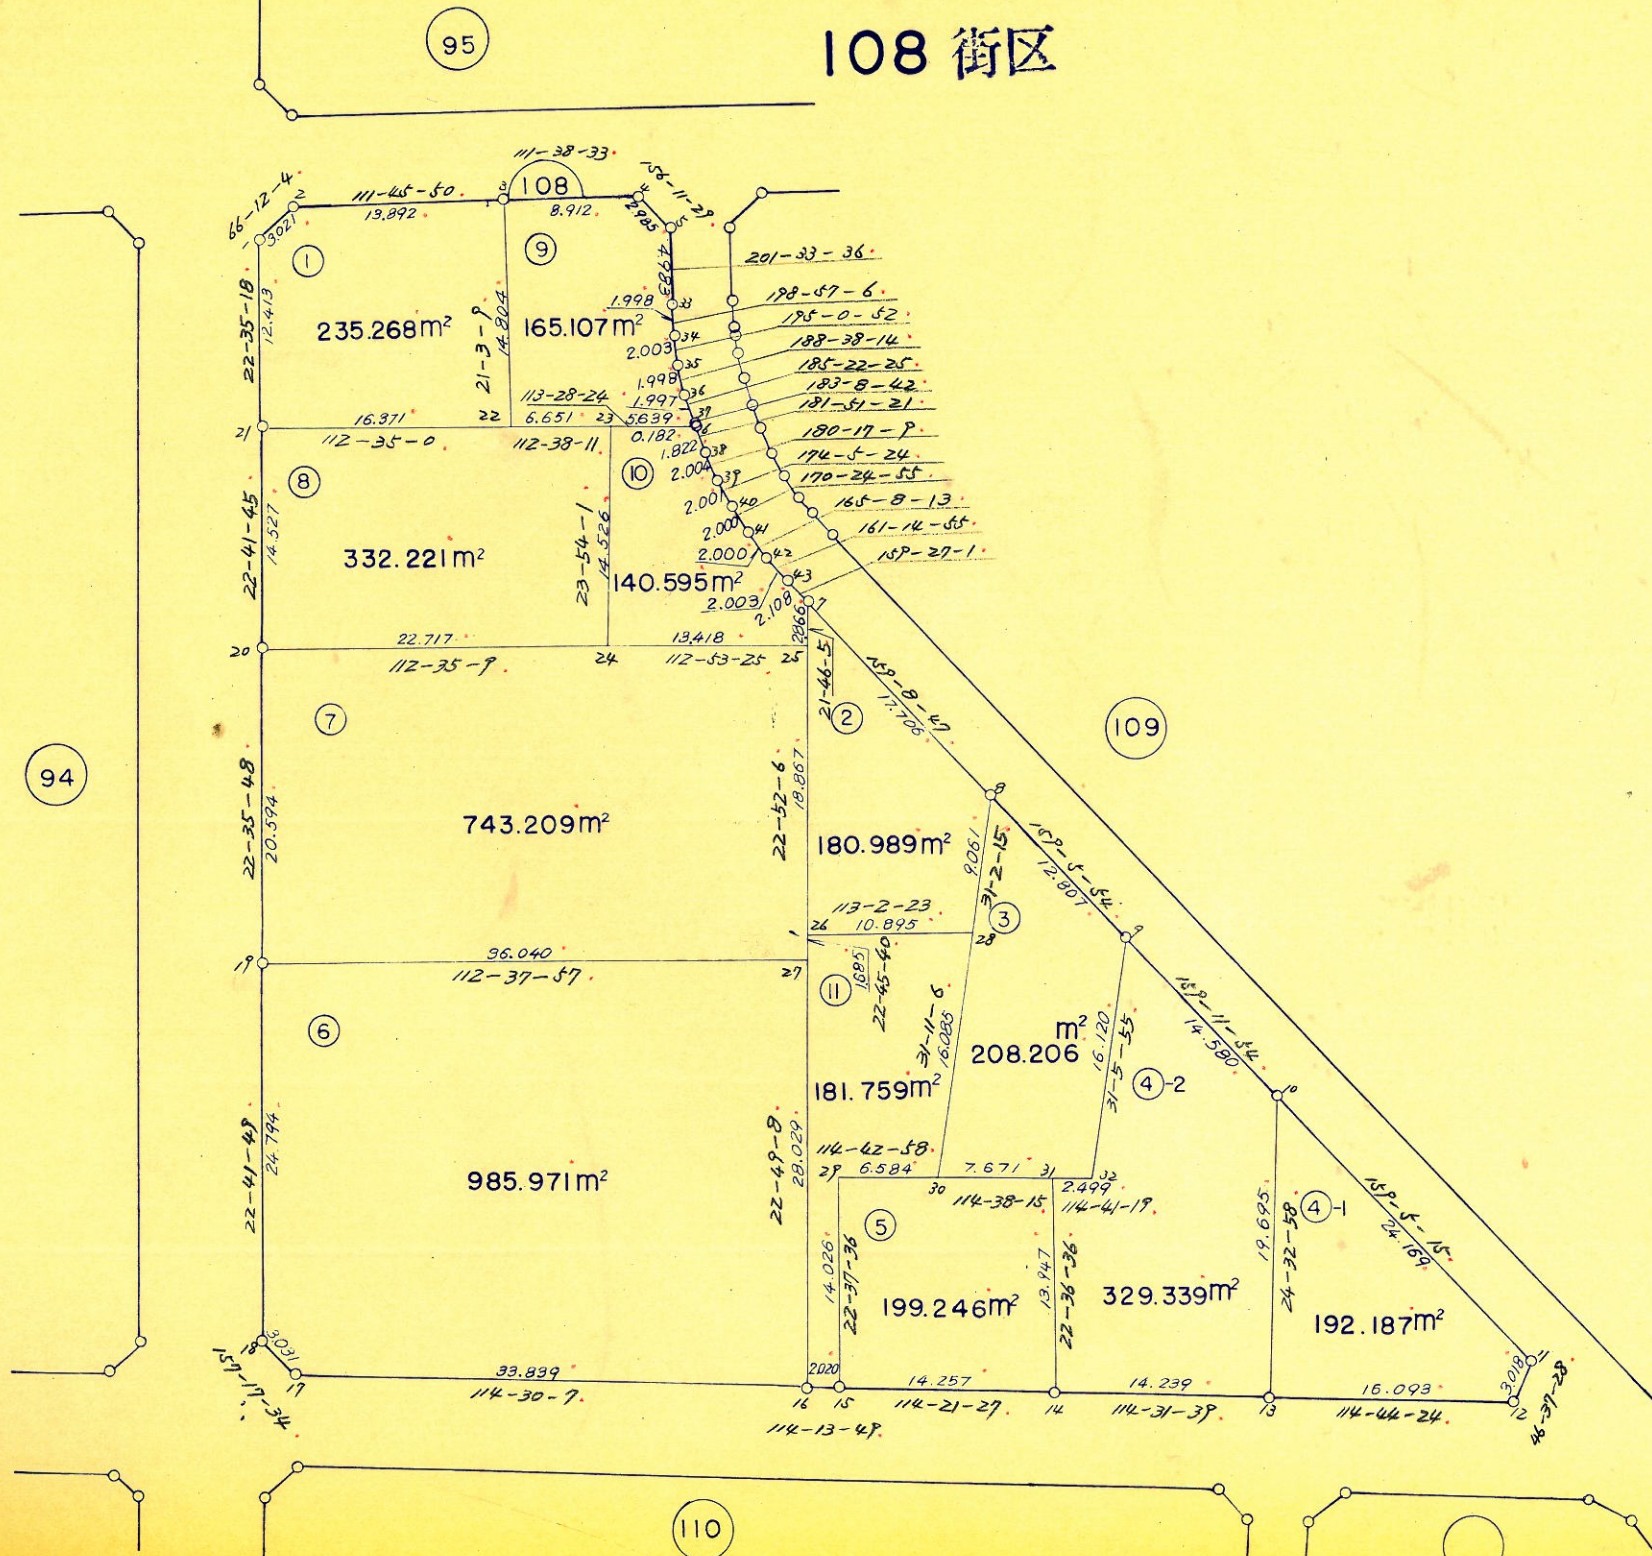

1 : 5 0 0

圖地確定圖


109 街区

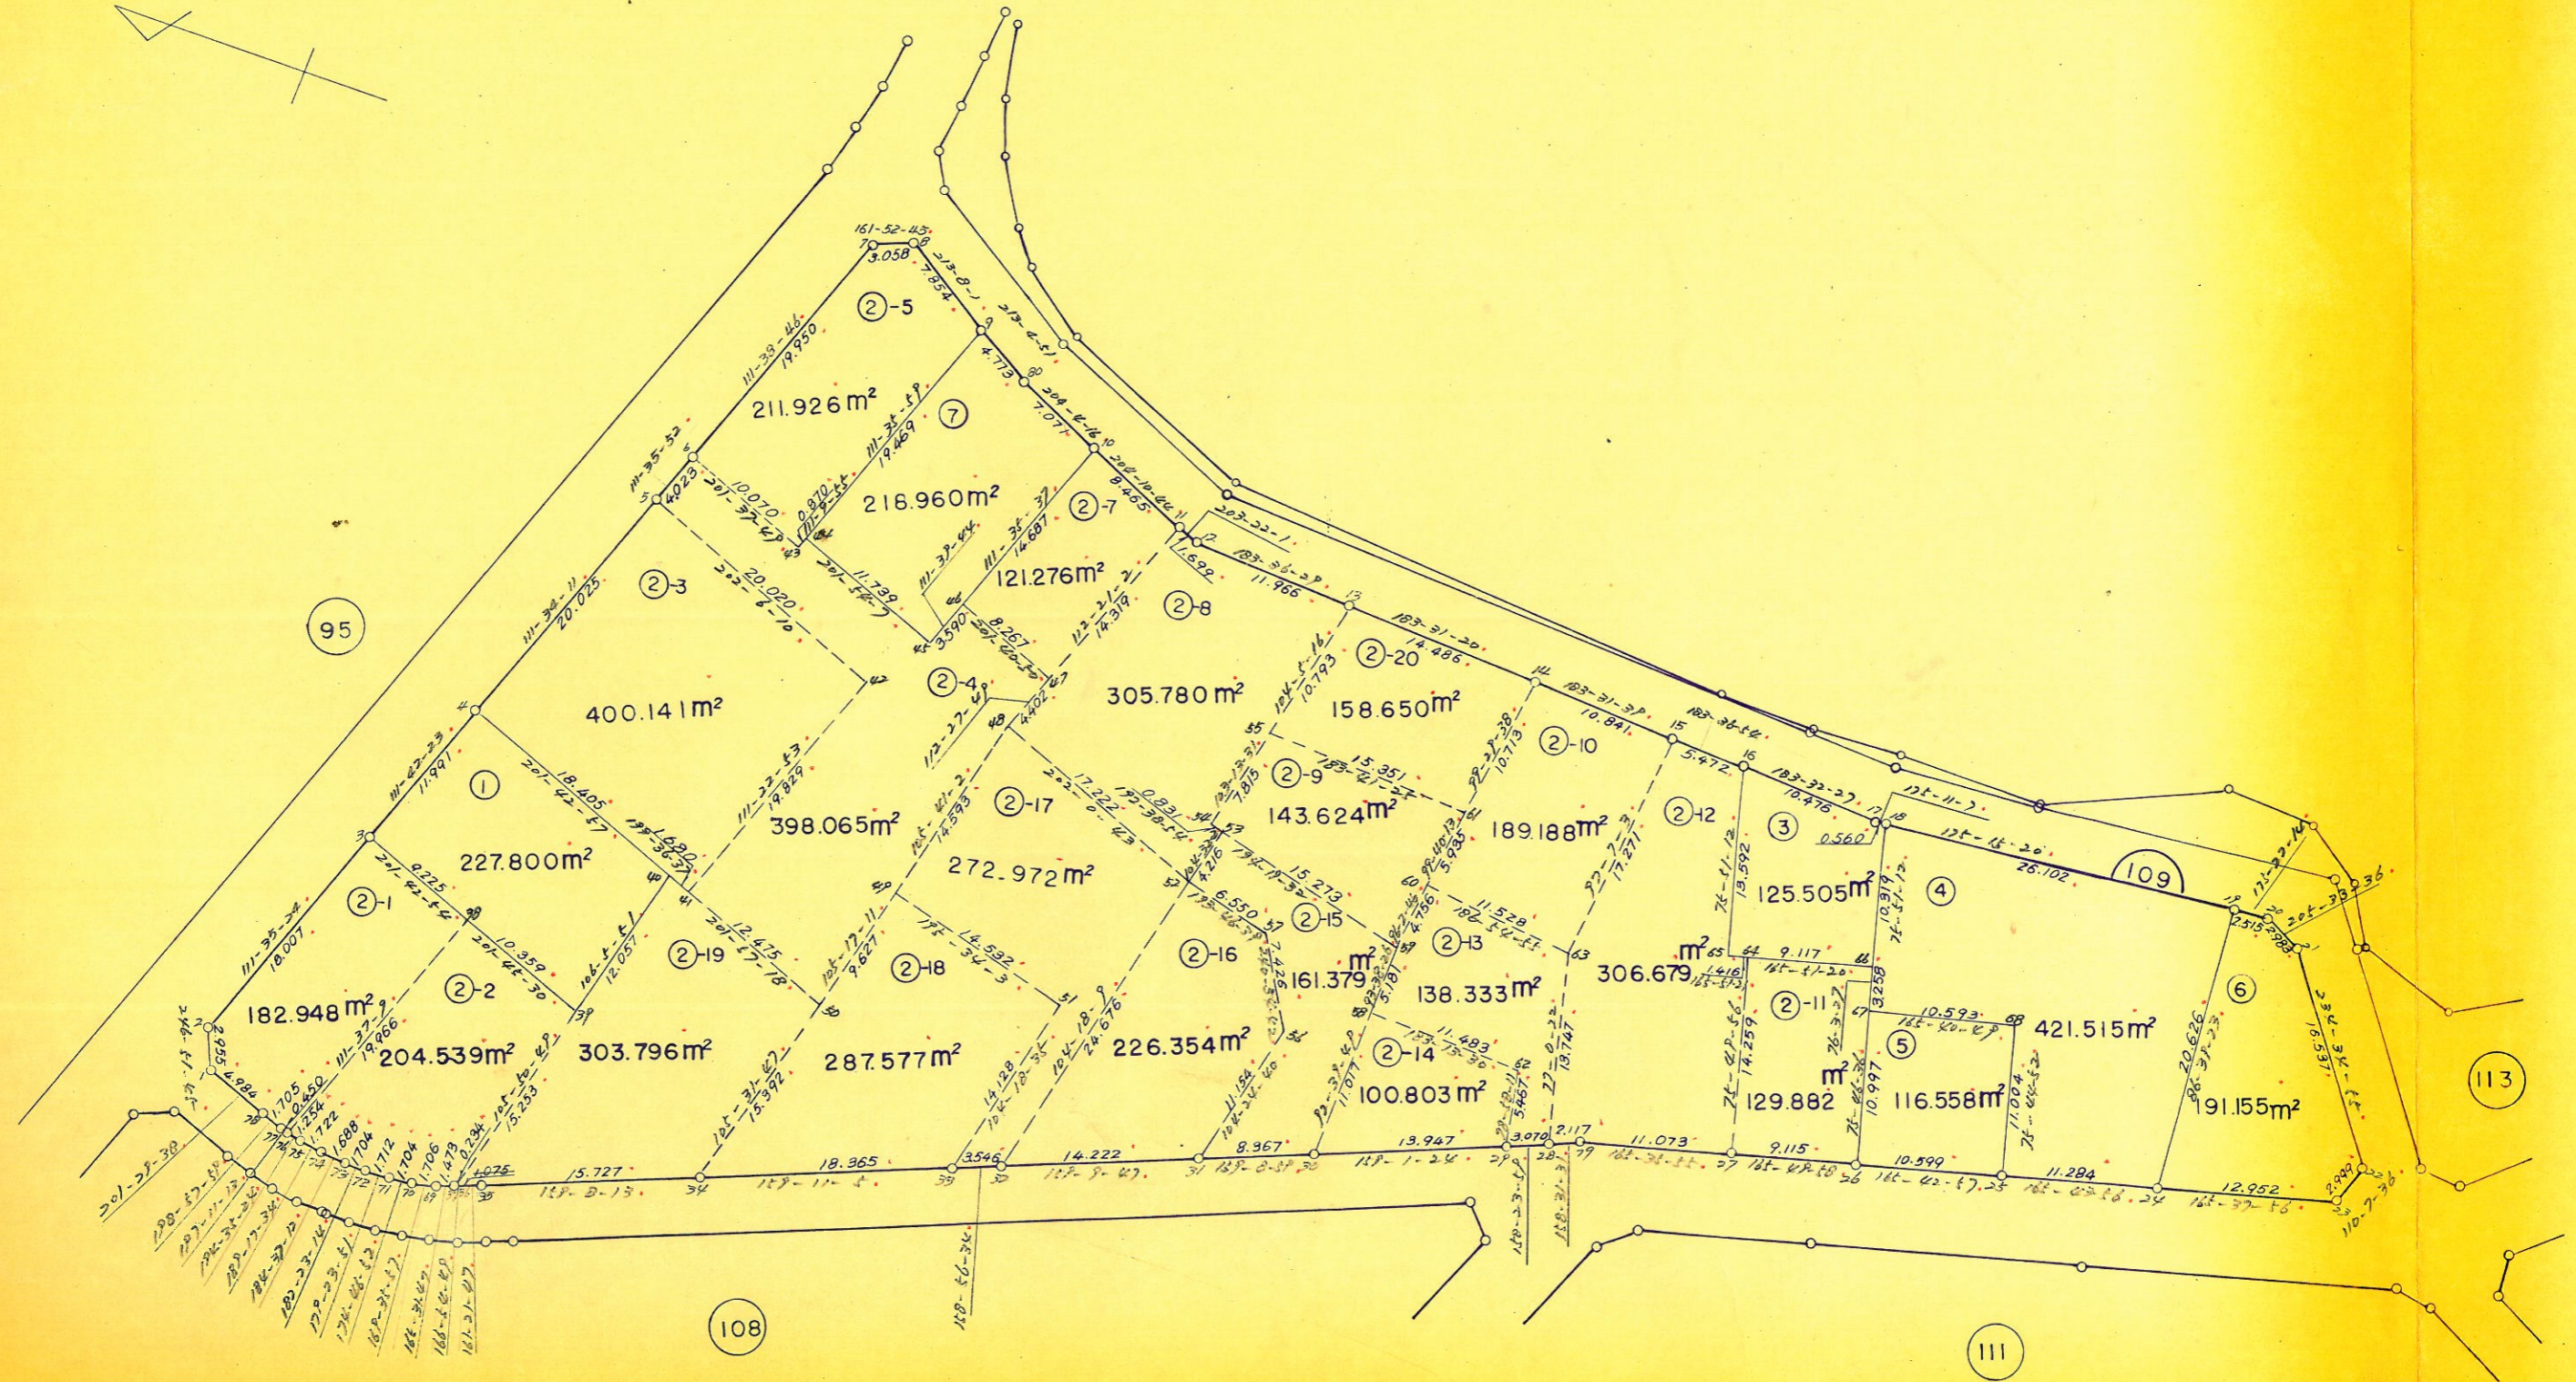

1 : 5 0 0



圖地確定圖

110 街区

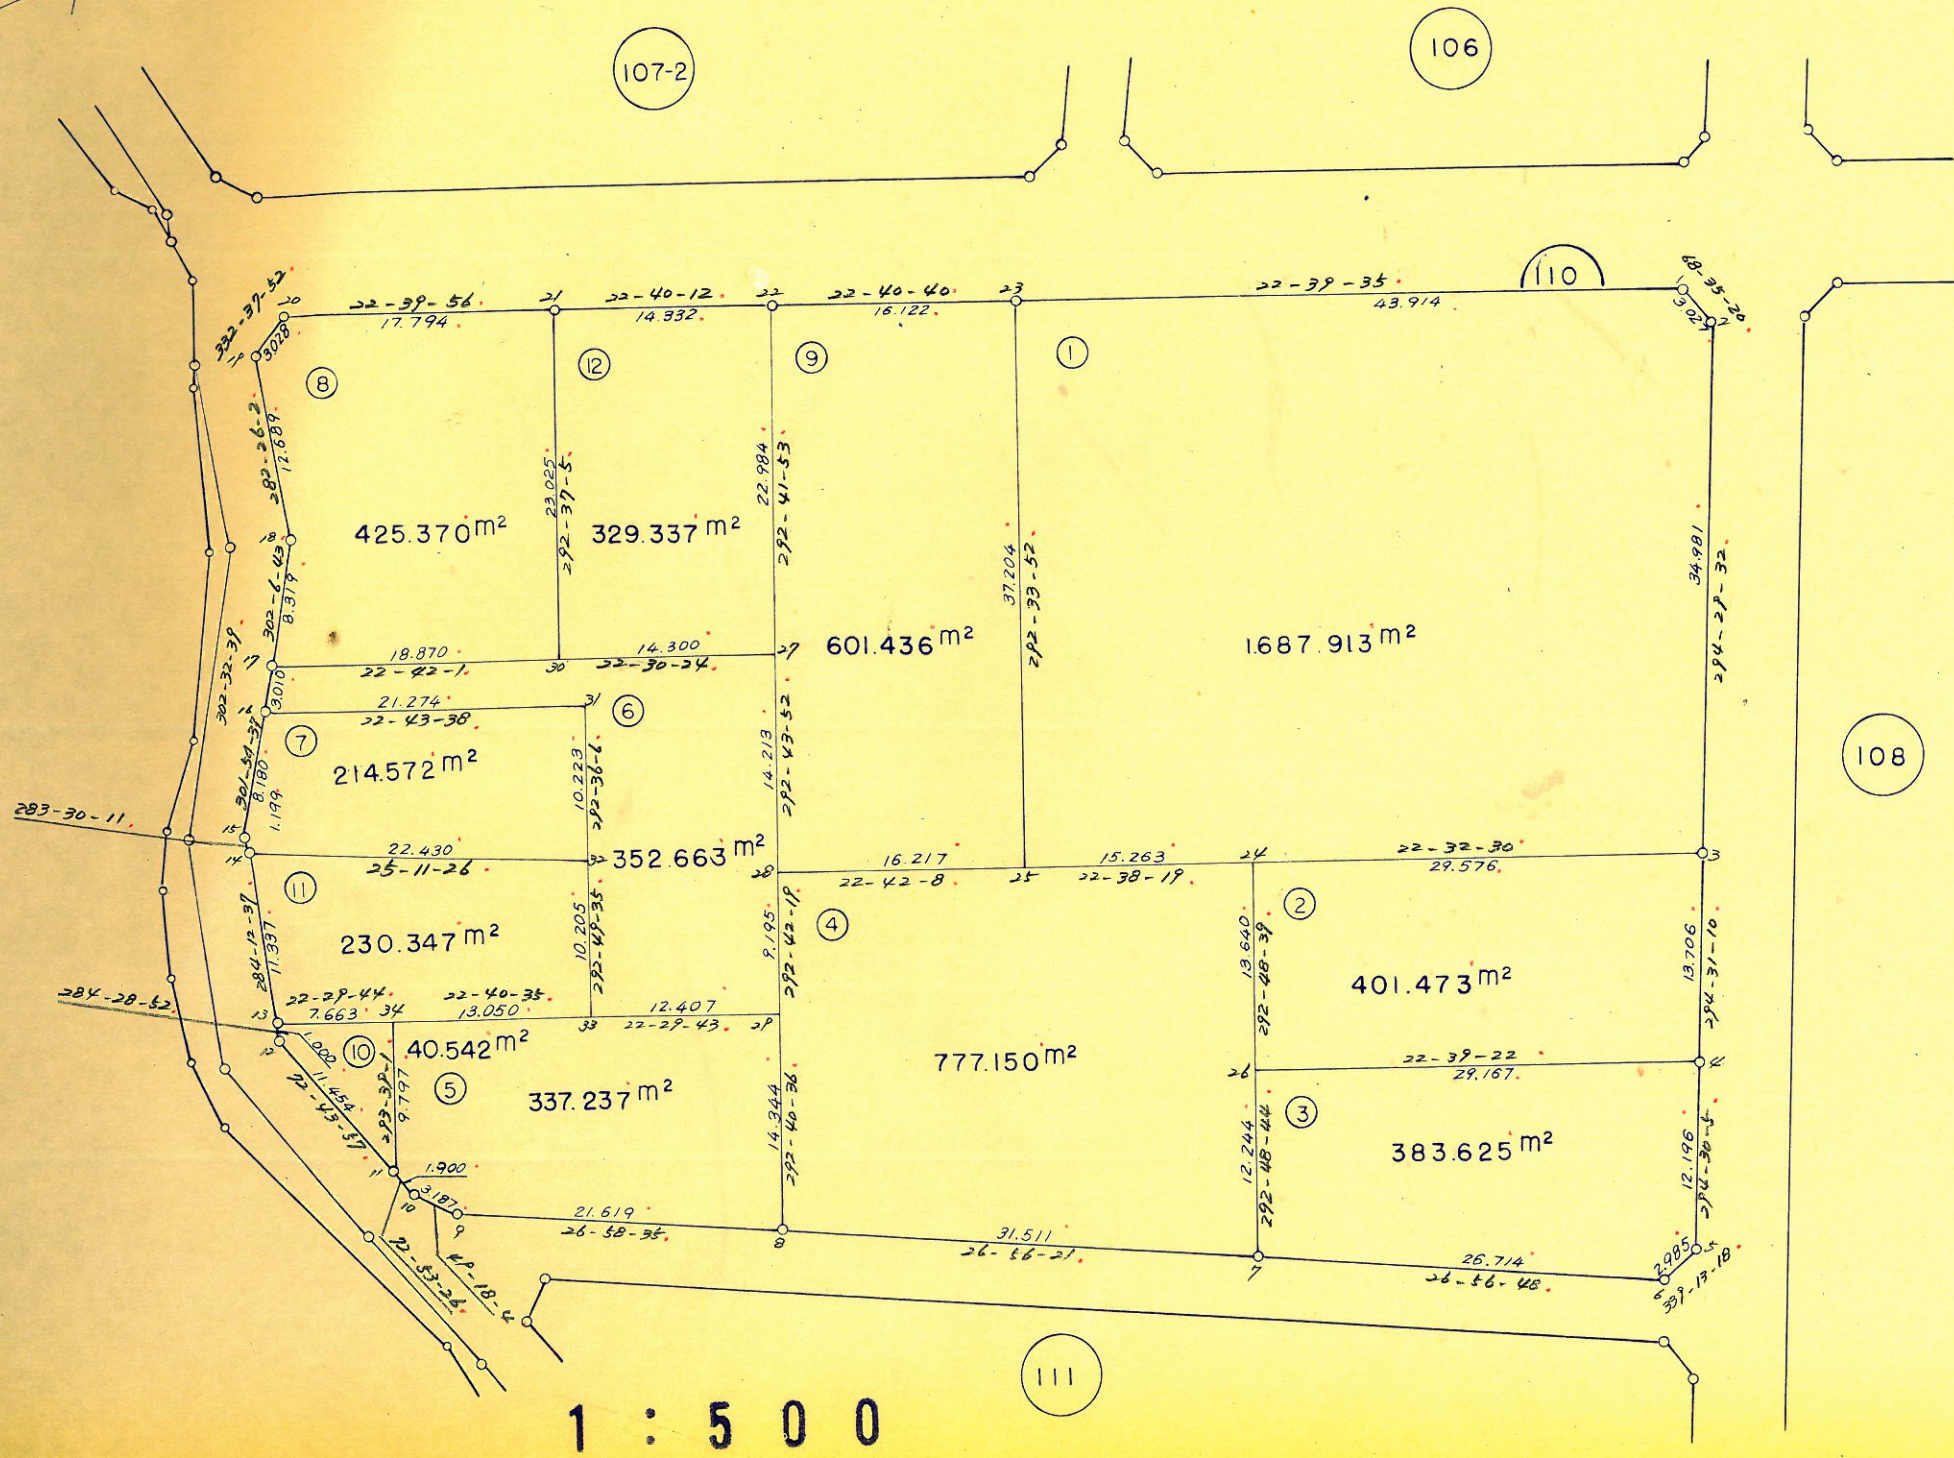

面地確定図



III 街区

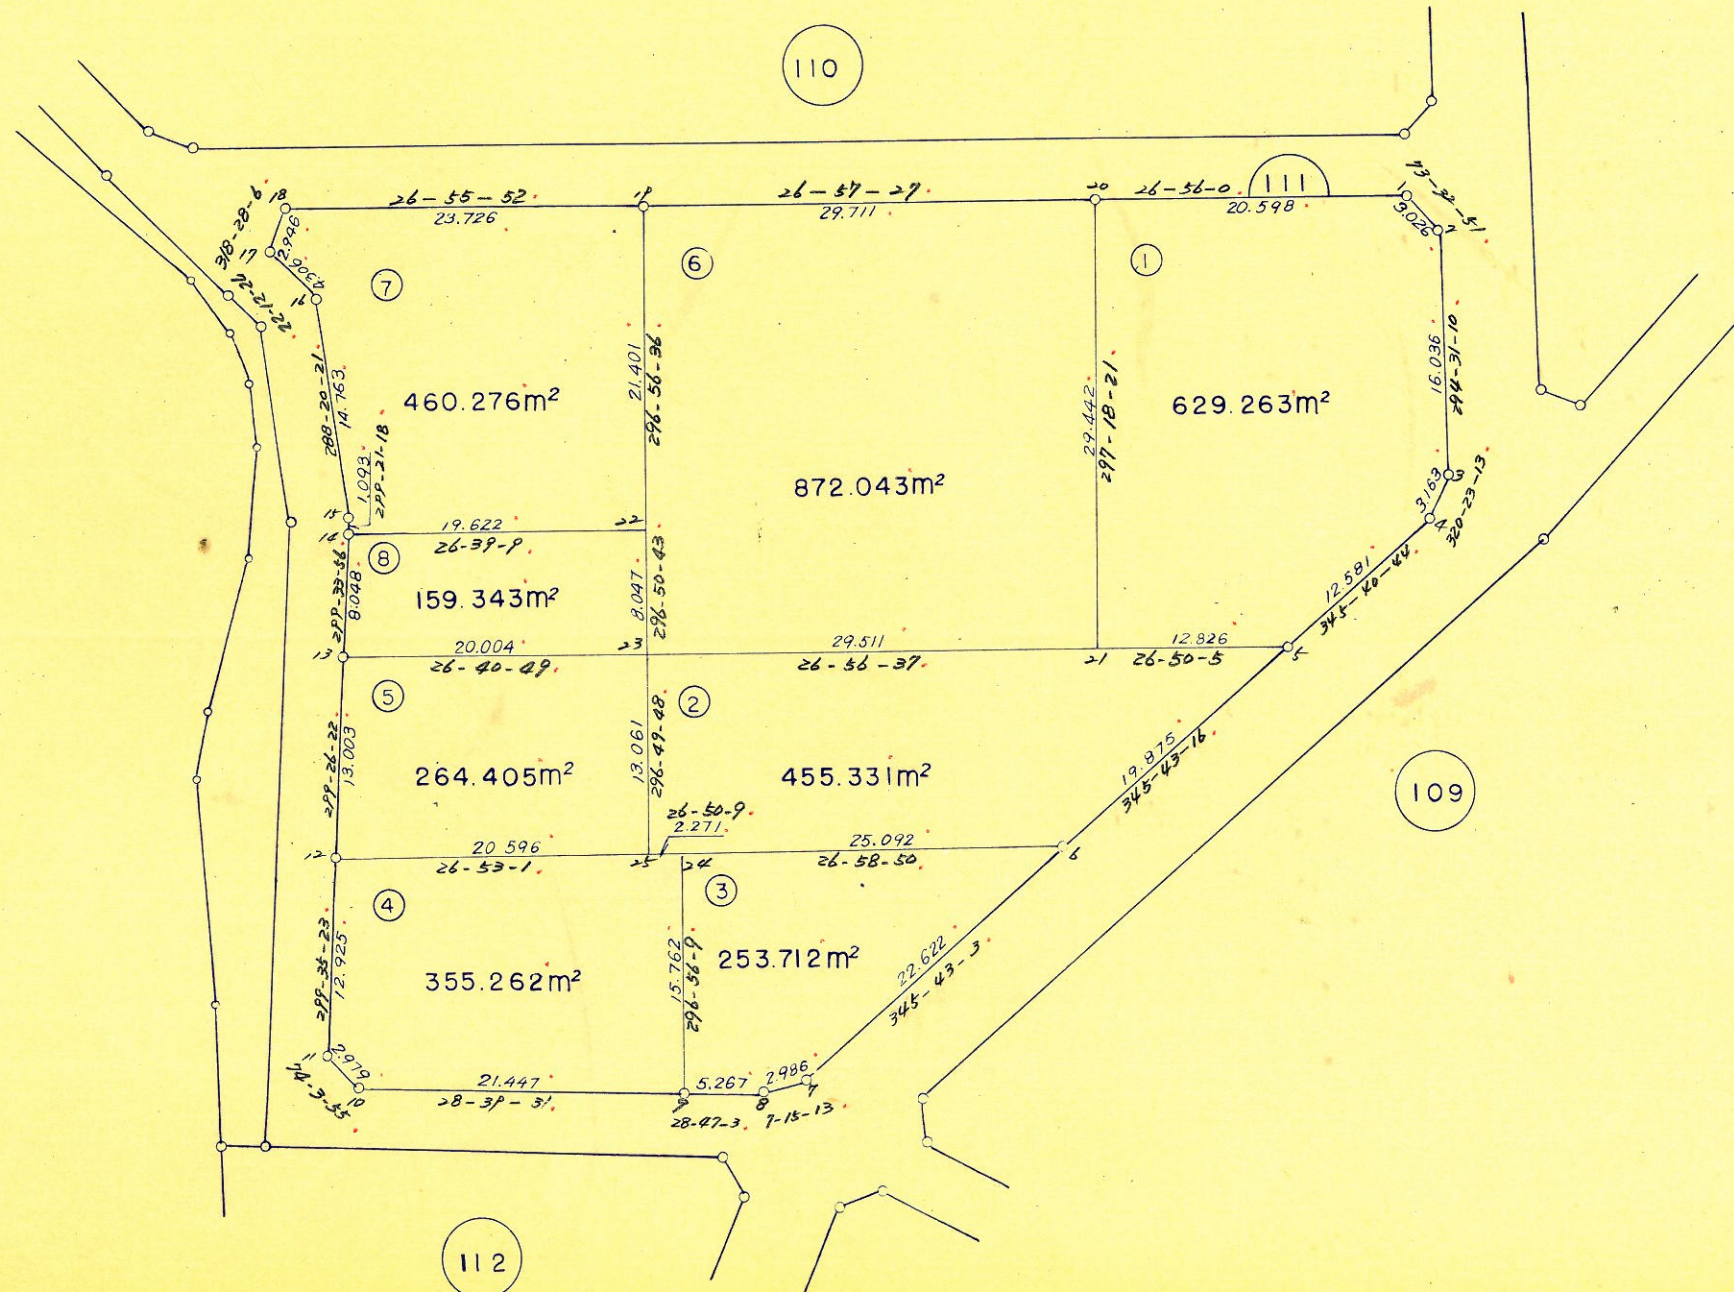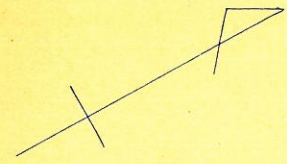

1 : 5 0 0

画地确定图



112 街区

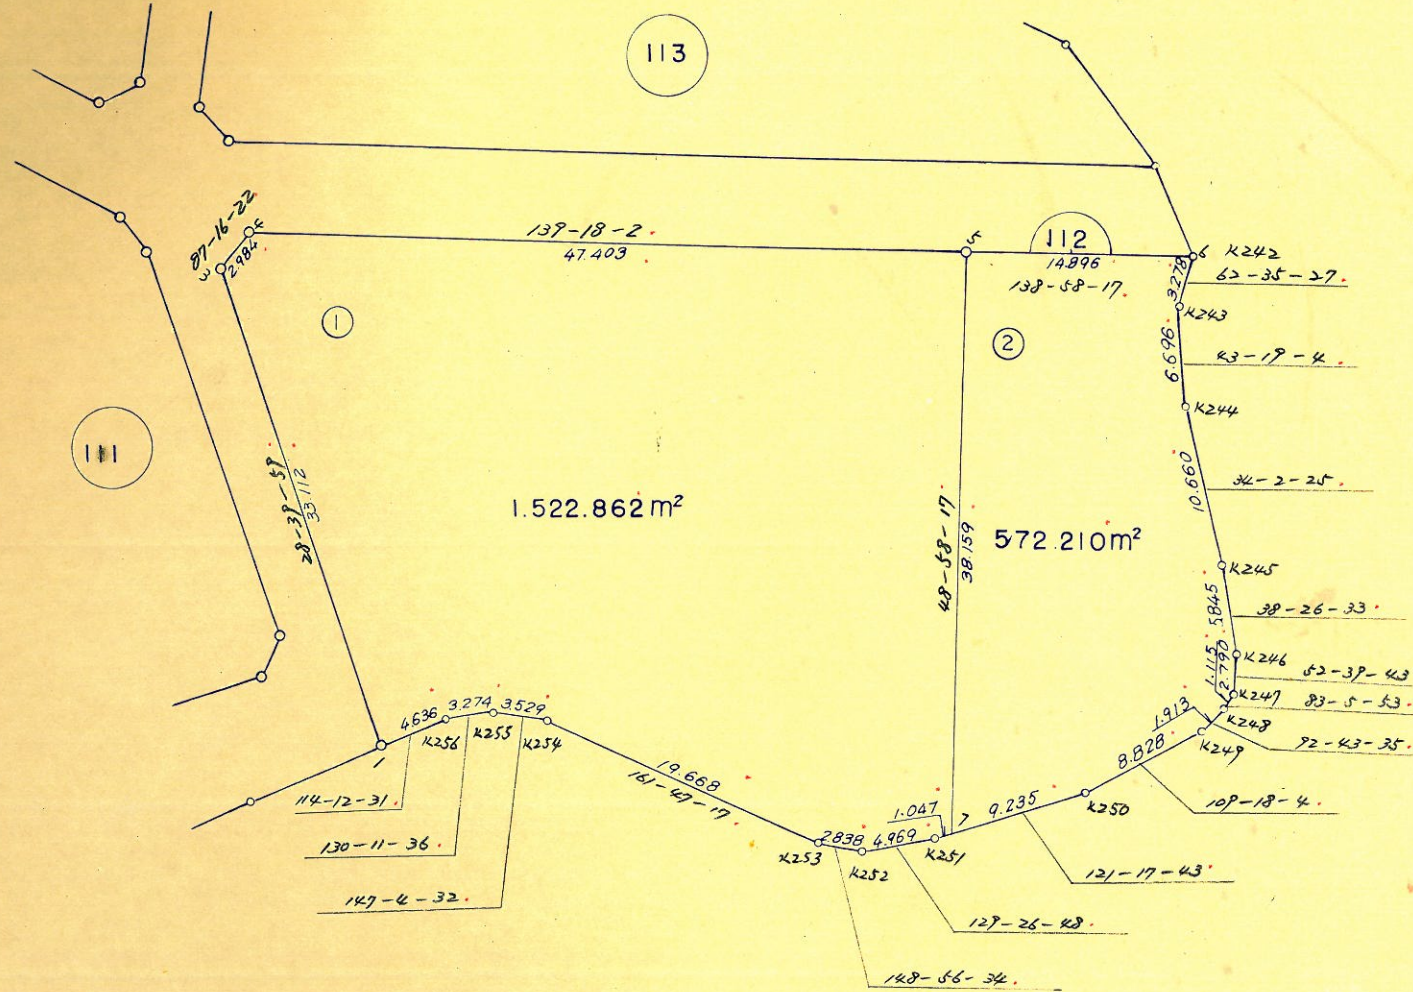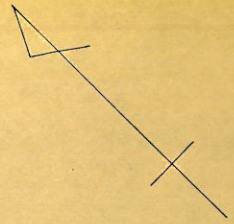

1 : 500

画地确定图


113街区

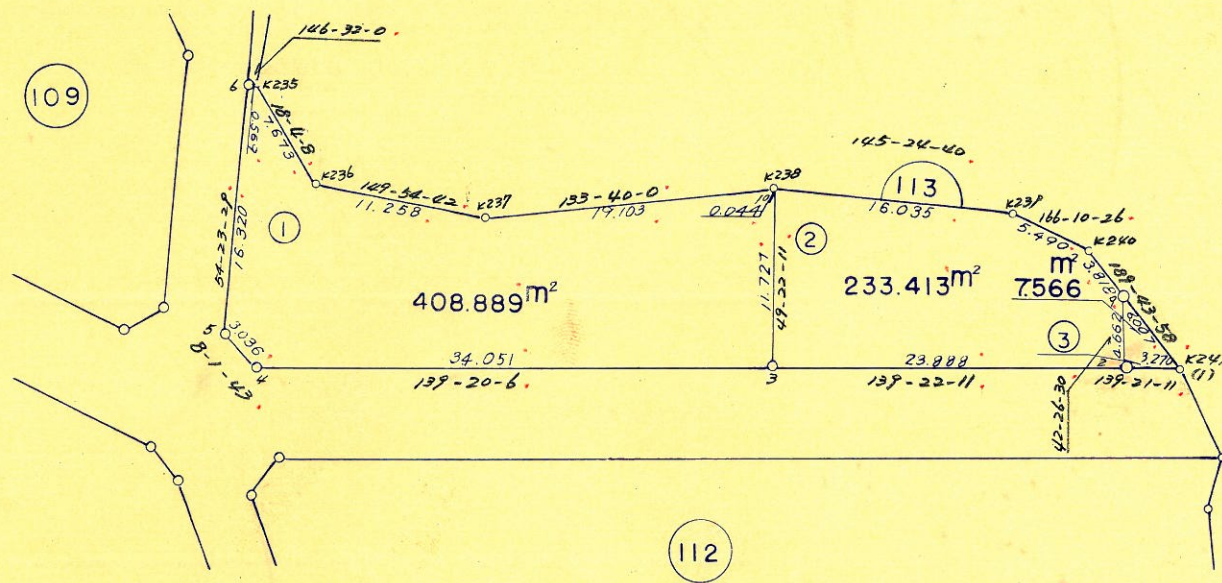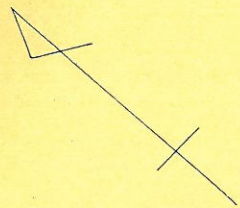

1 : 5 0 0



画地确定图

114 街区

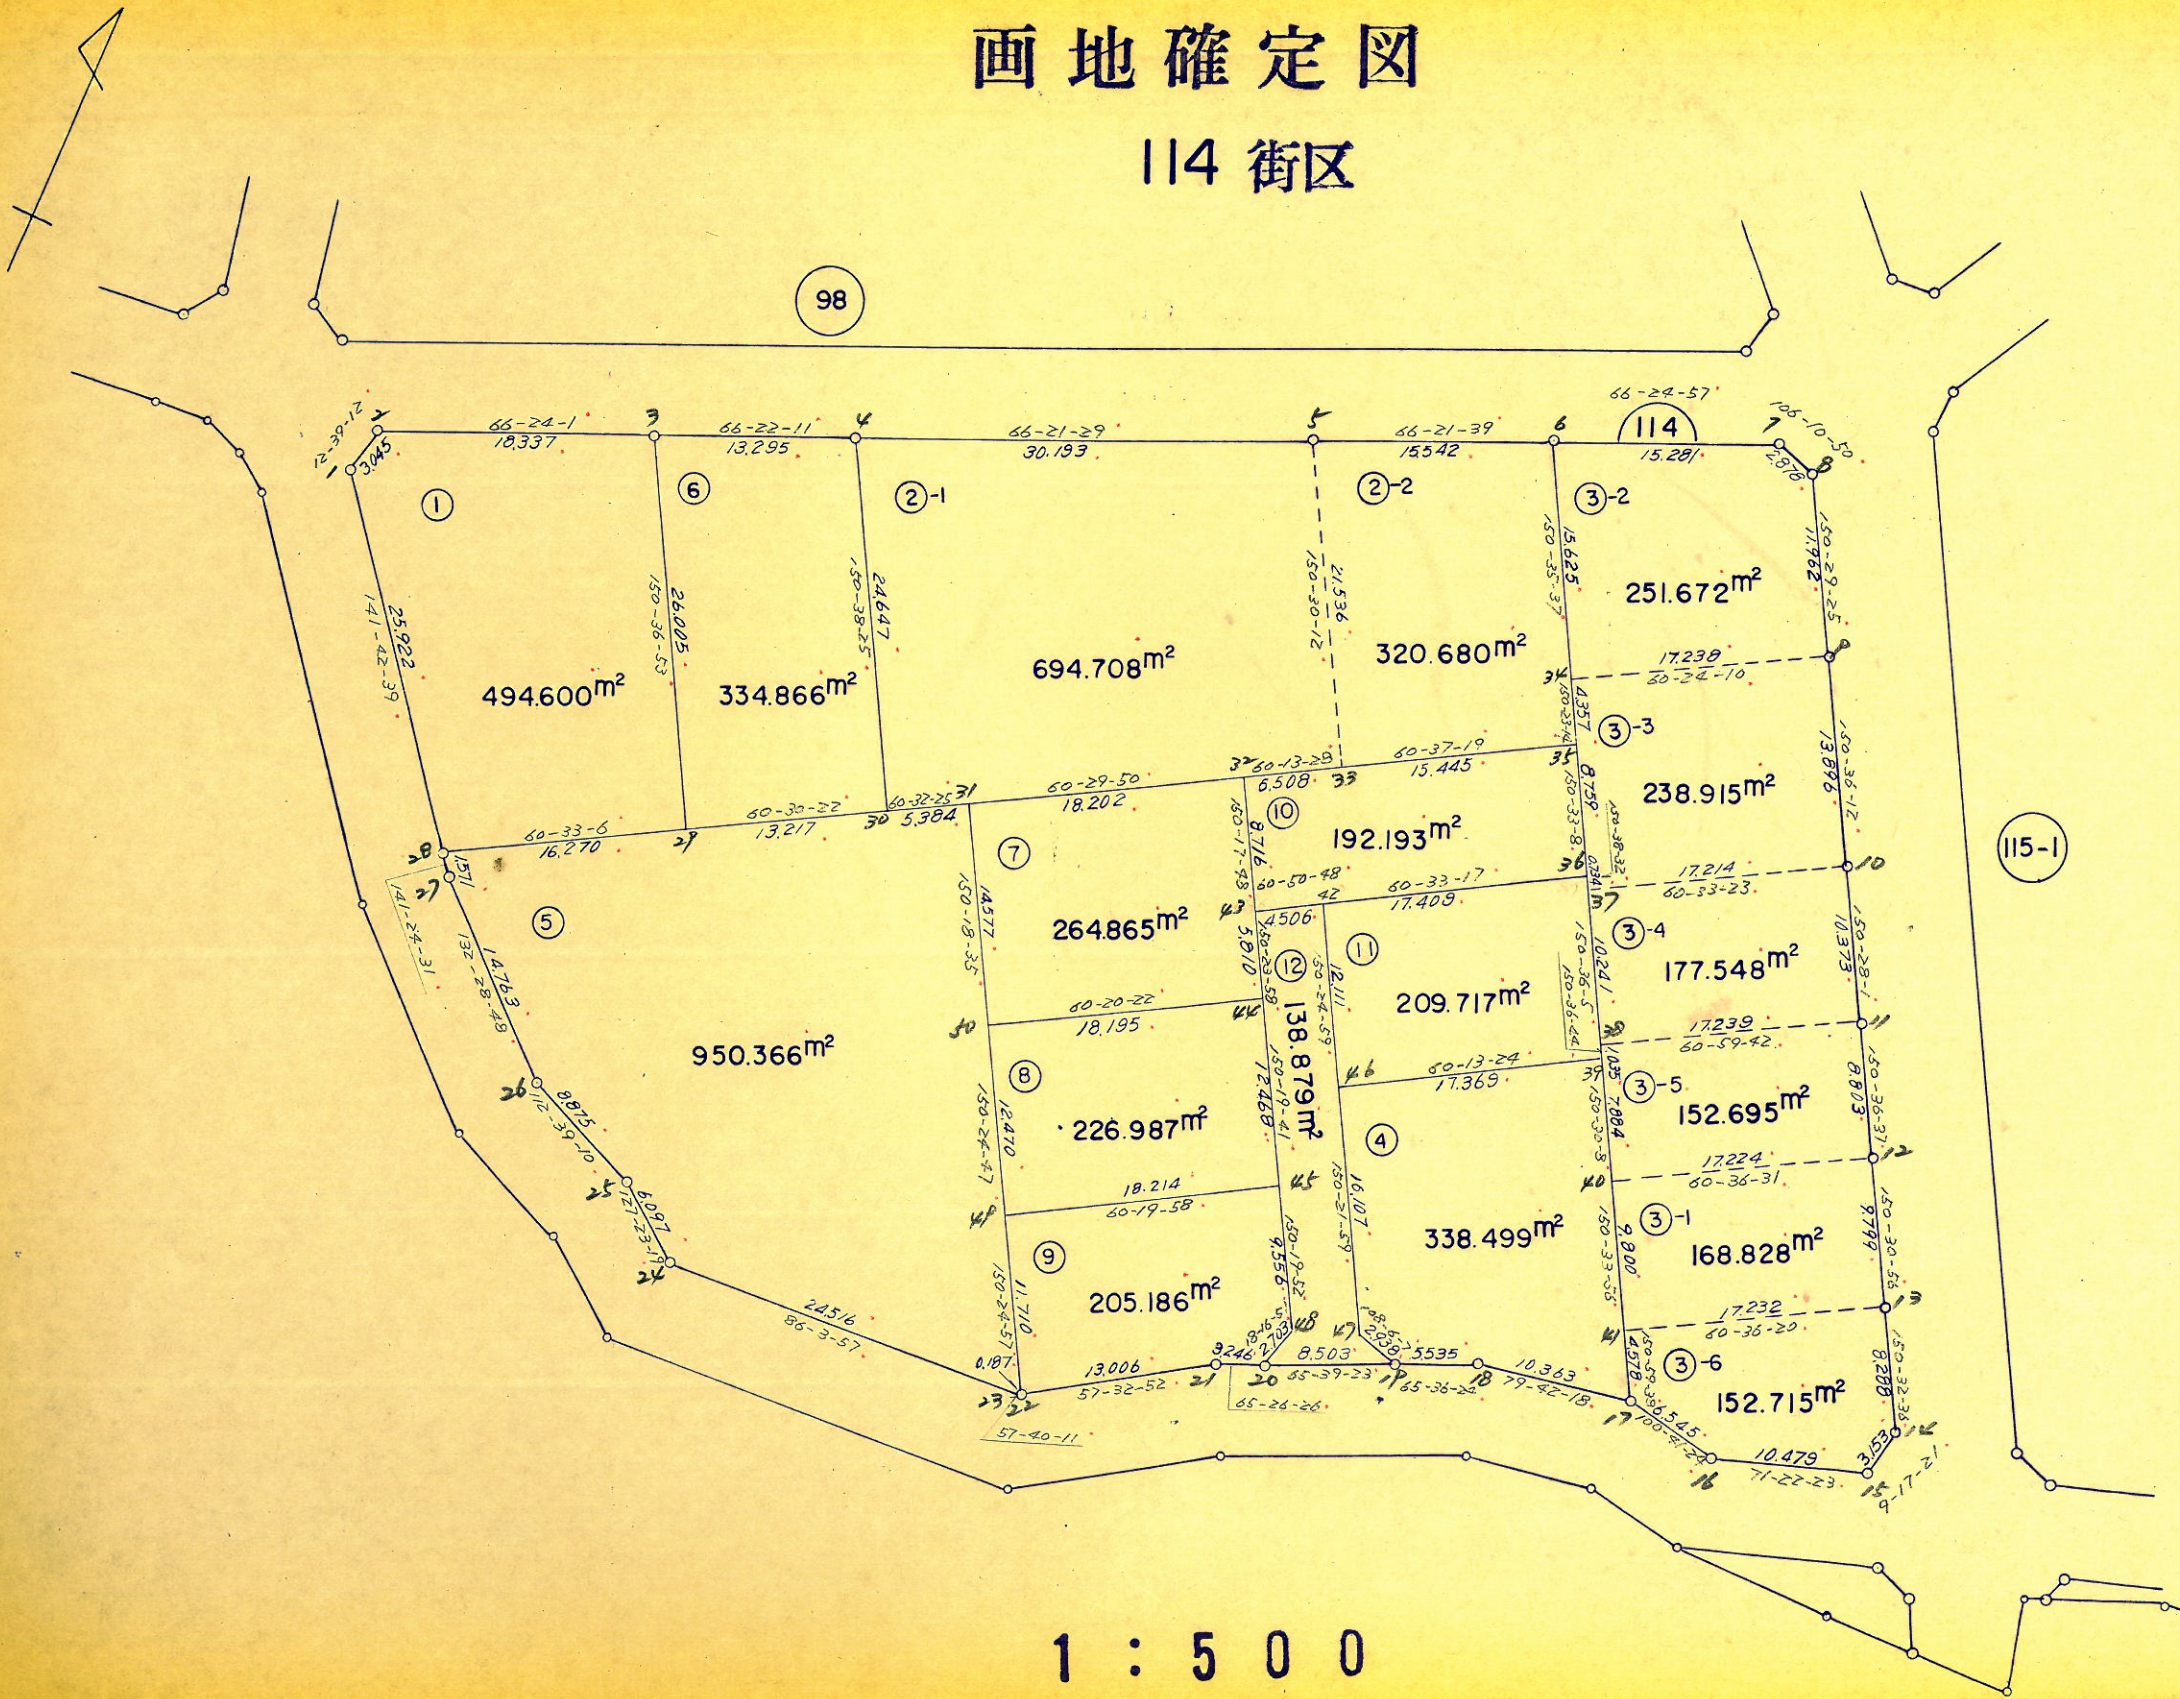

画地确定图

115-1街区

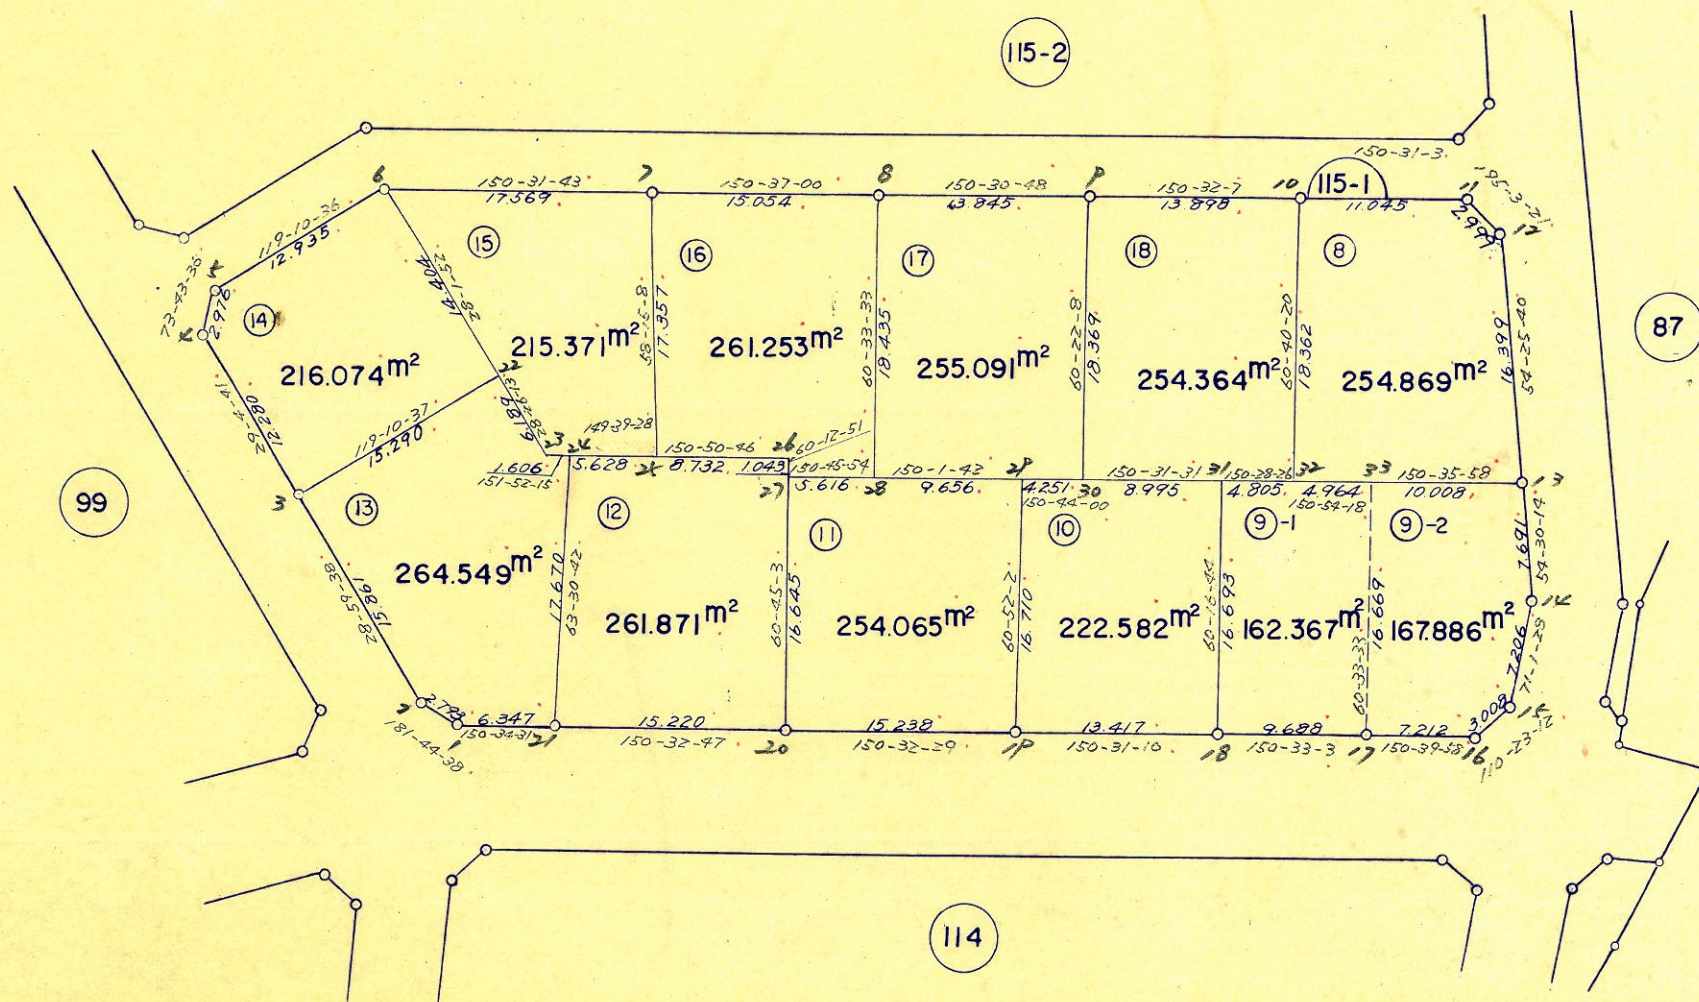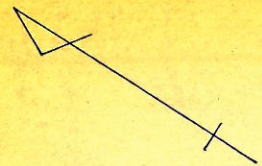

画地确定图

115-2街区

