


# 画地确定图

## 40 街区

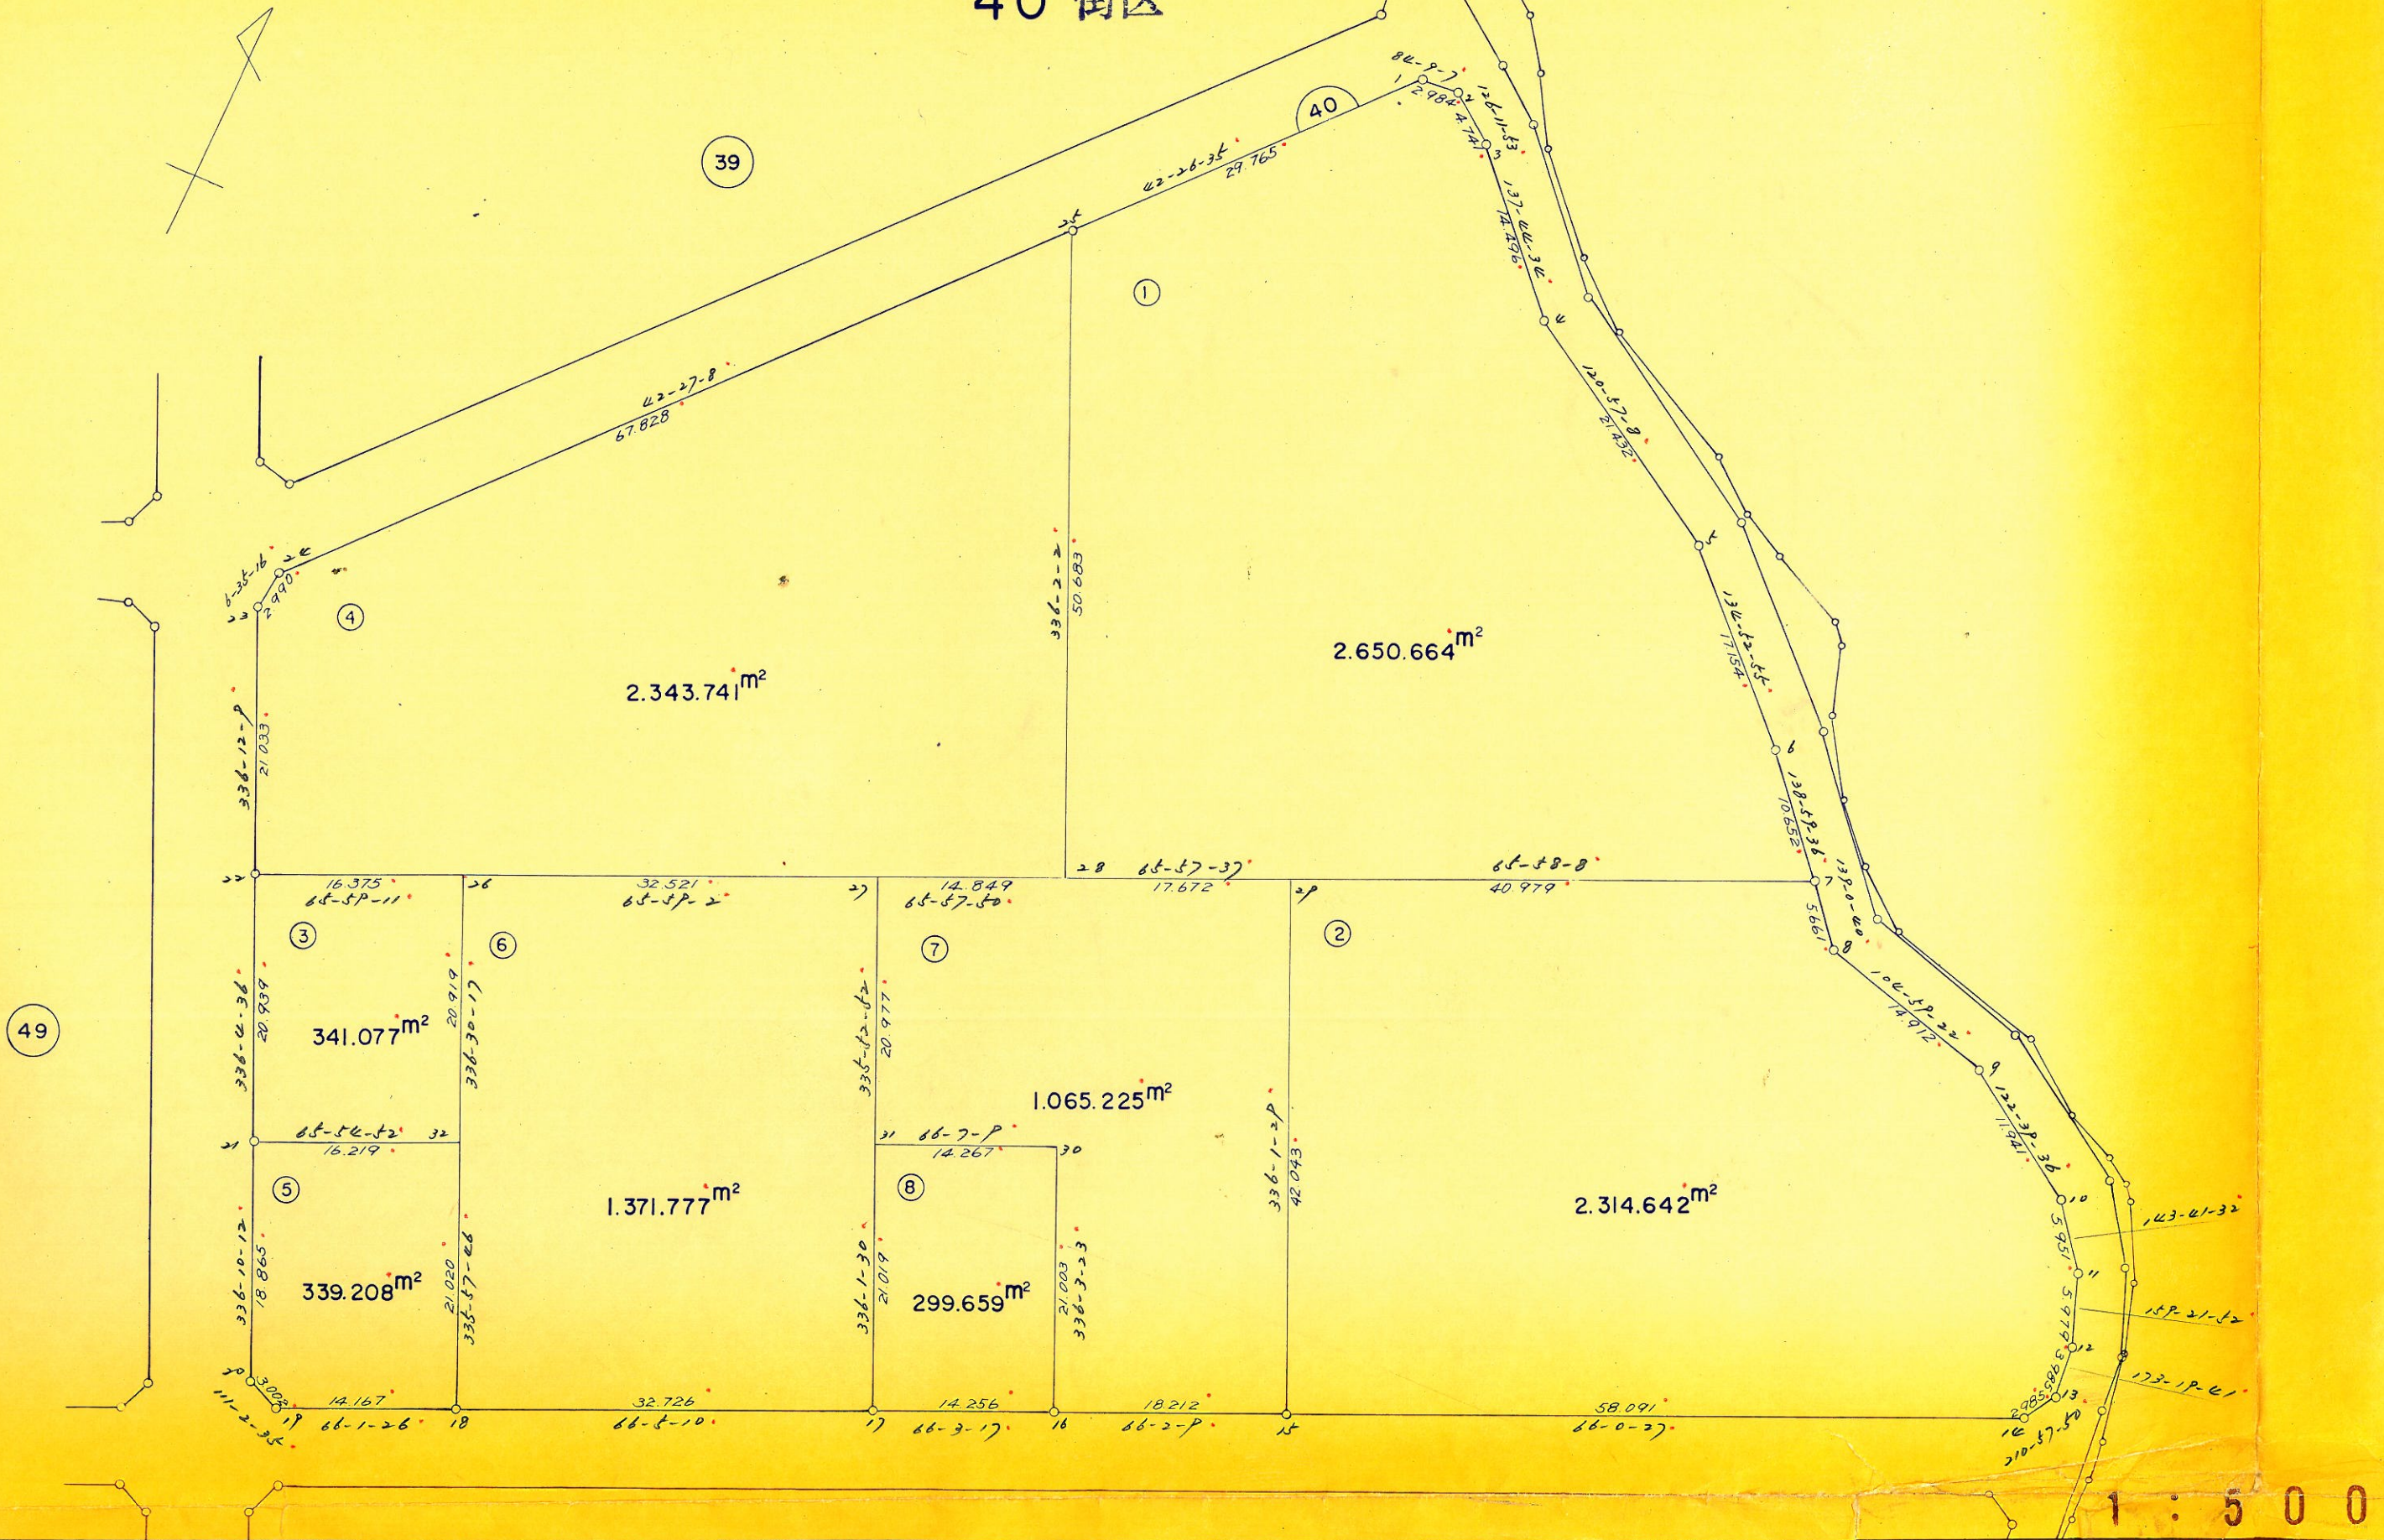


1 : 500



# 画地确定图

## 41 街区

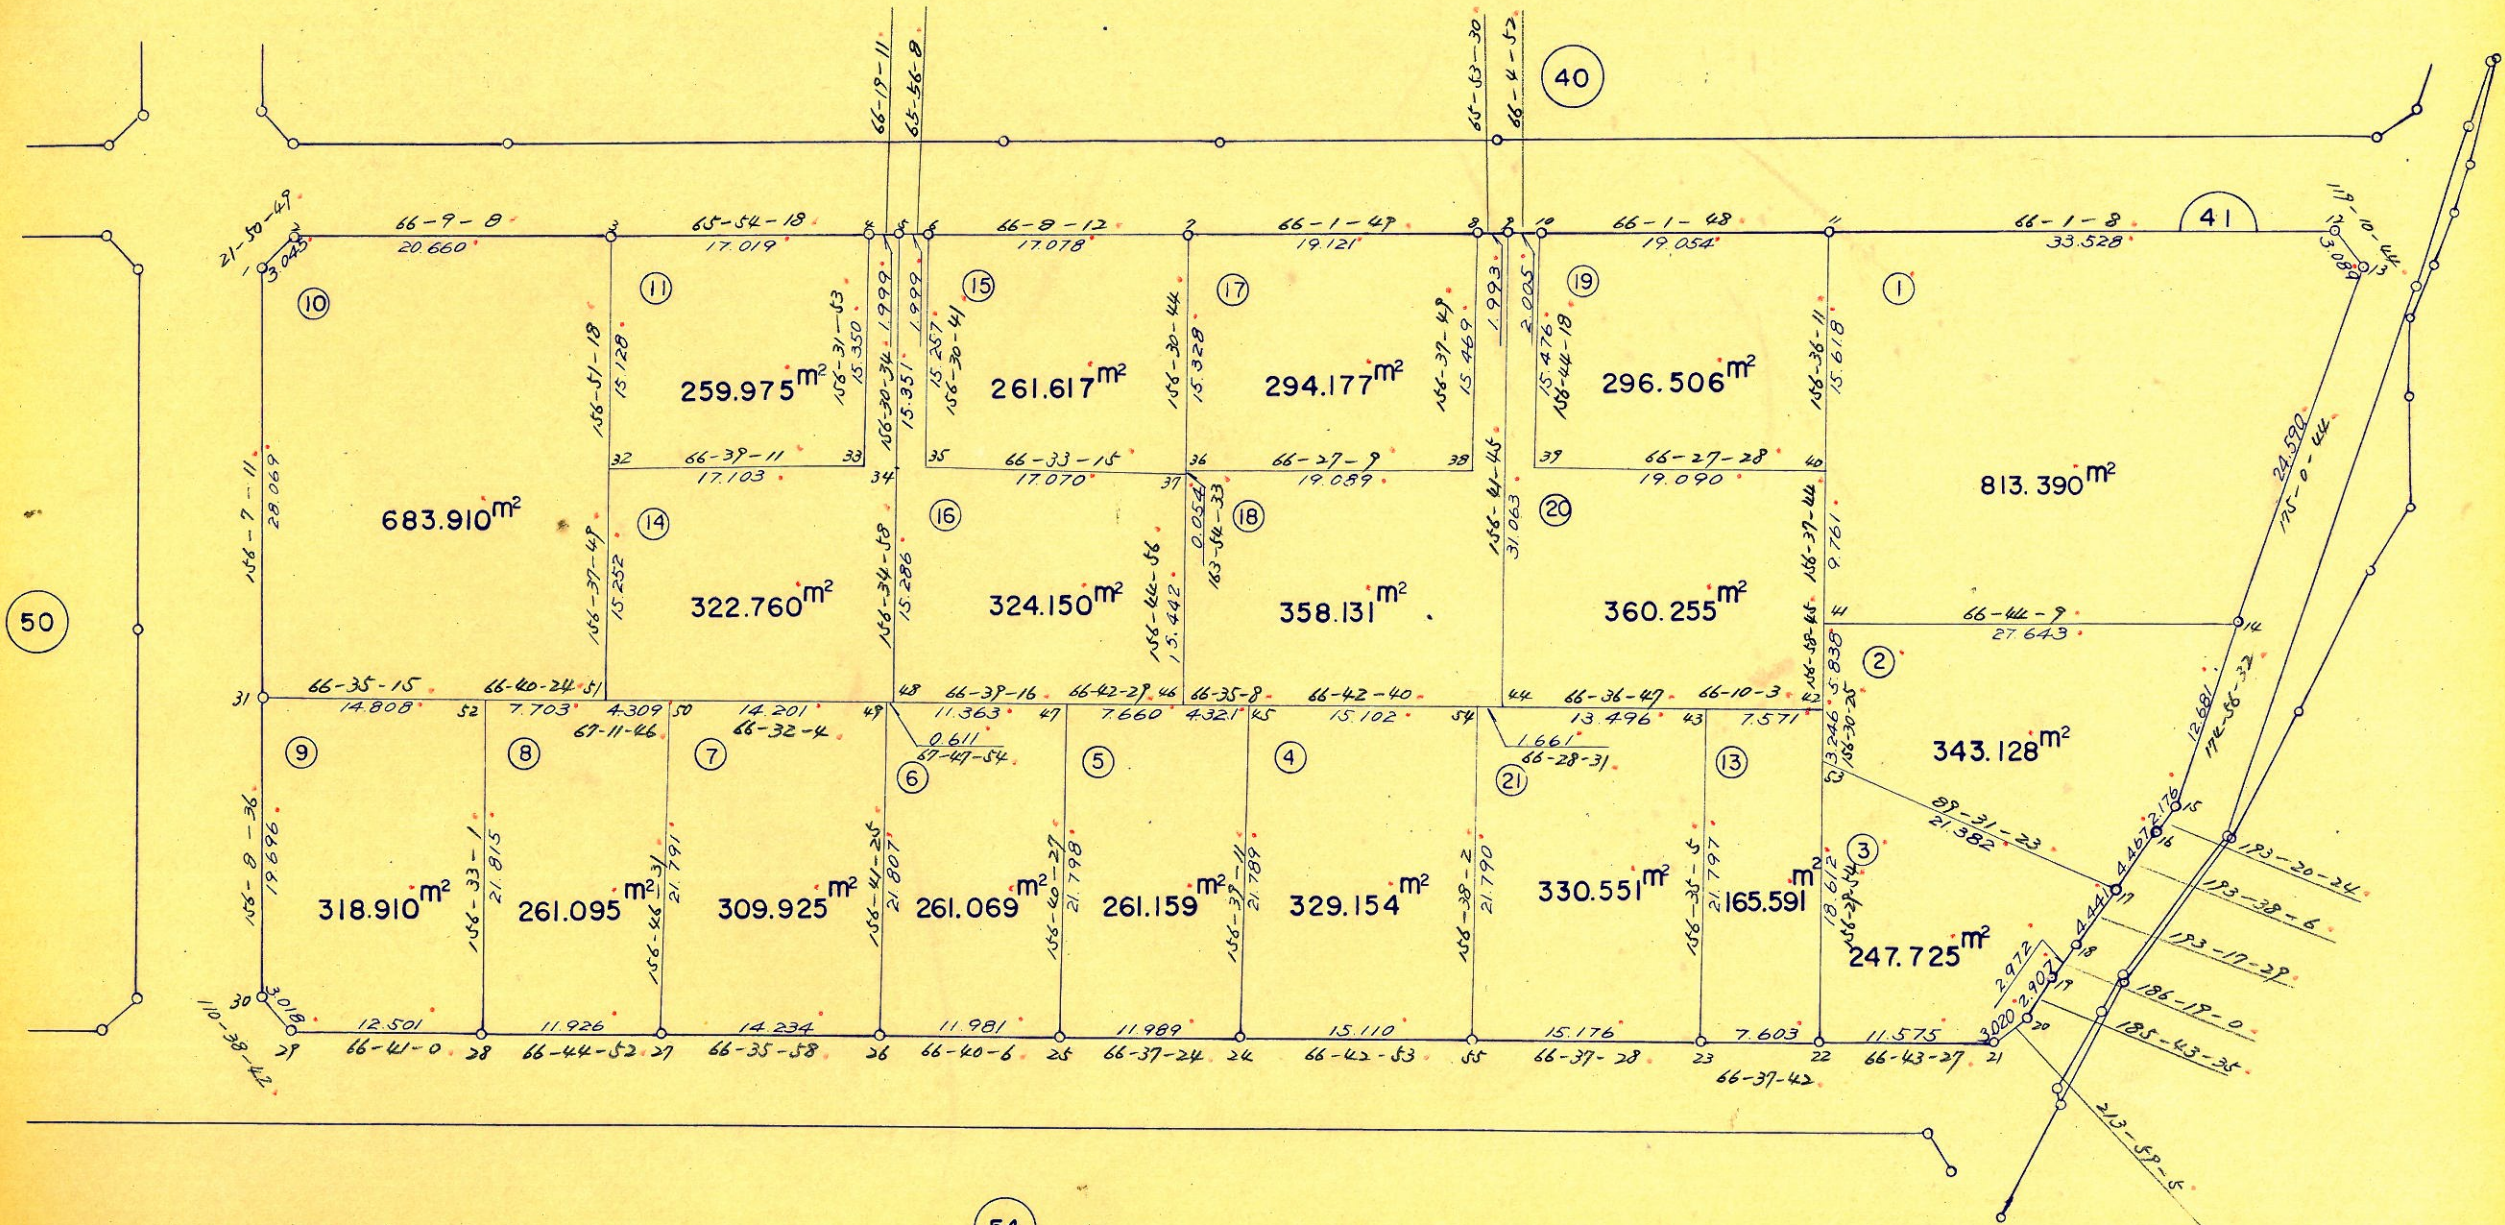

1 : 5 0 0



# 画地确定图


## 49 街区



65-1

1 : 5 0 0



50

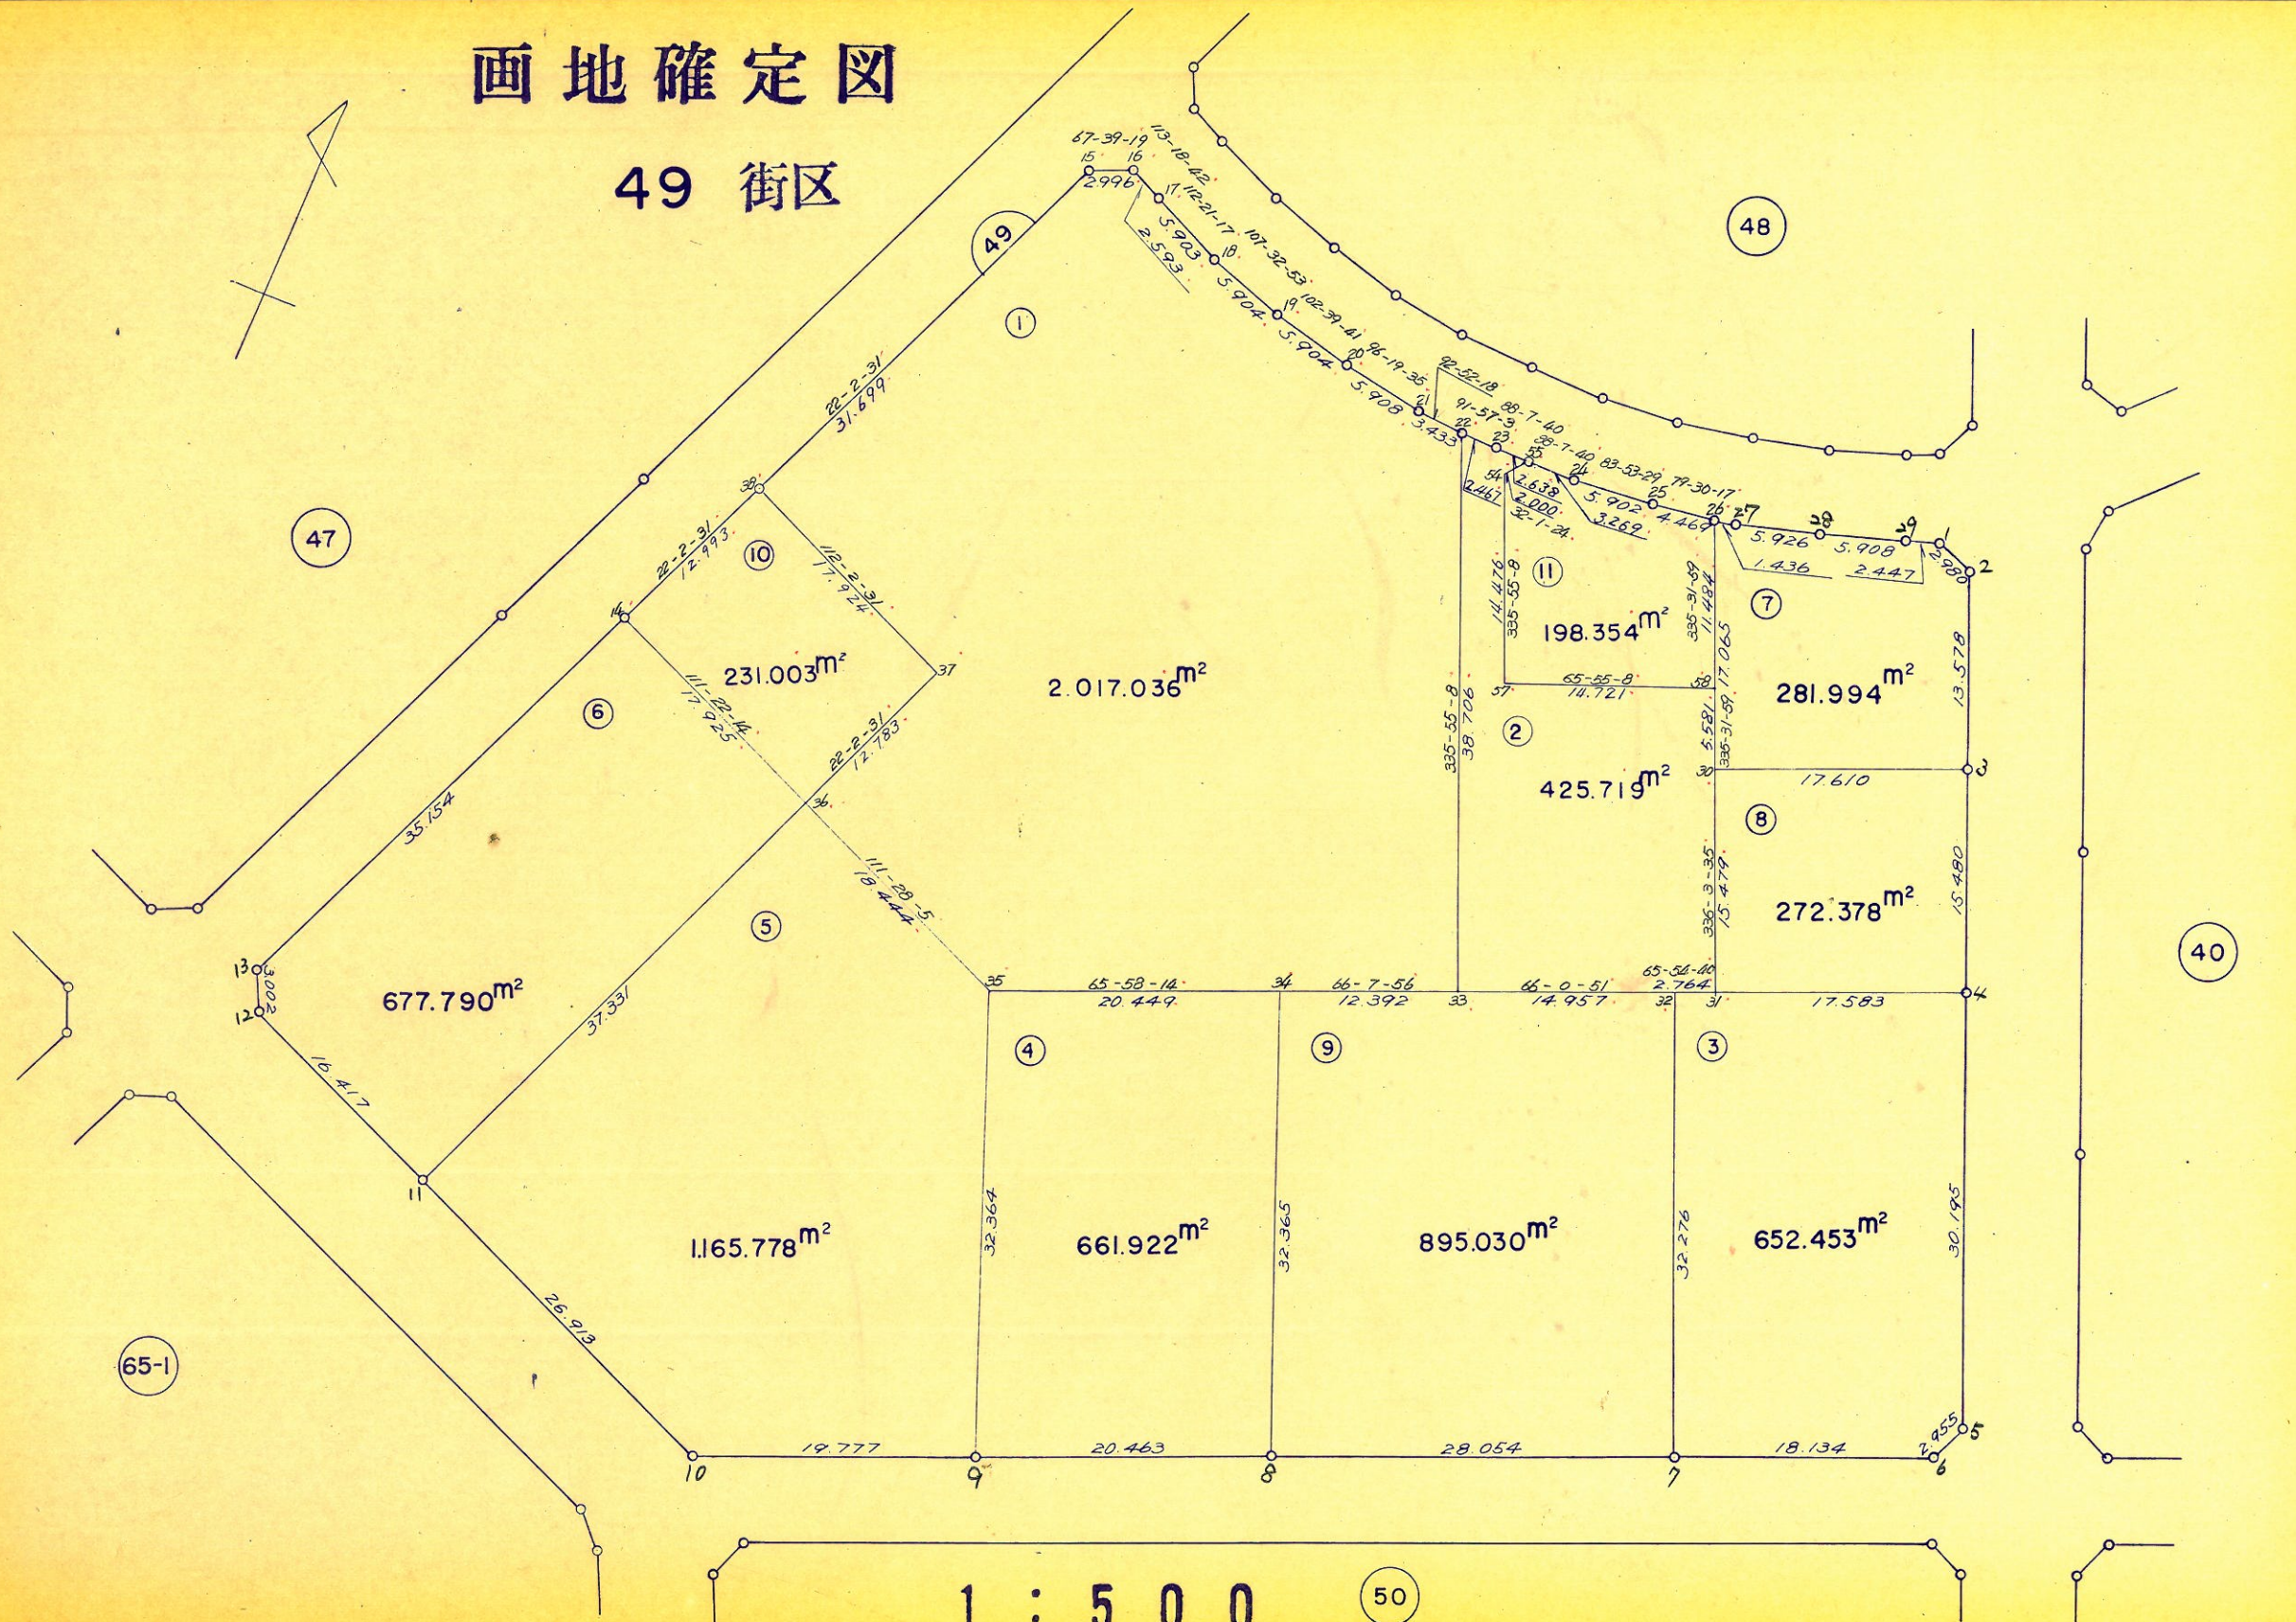



# 画地确定图

## 50 街区

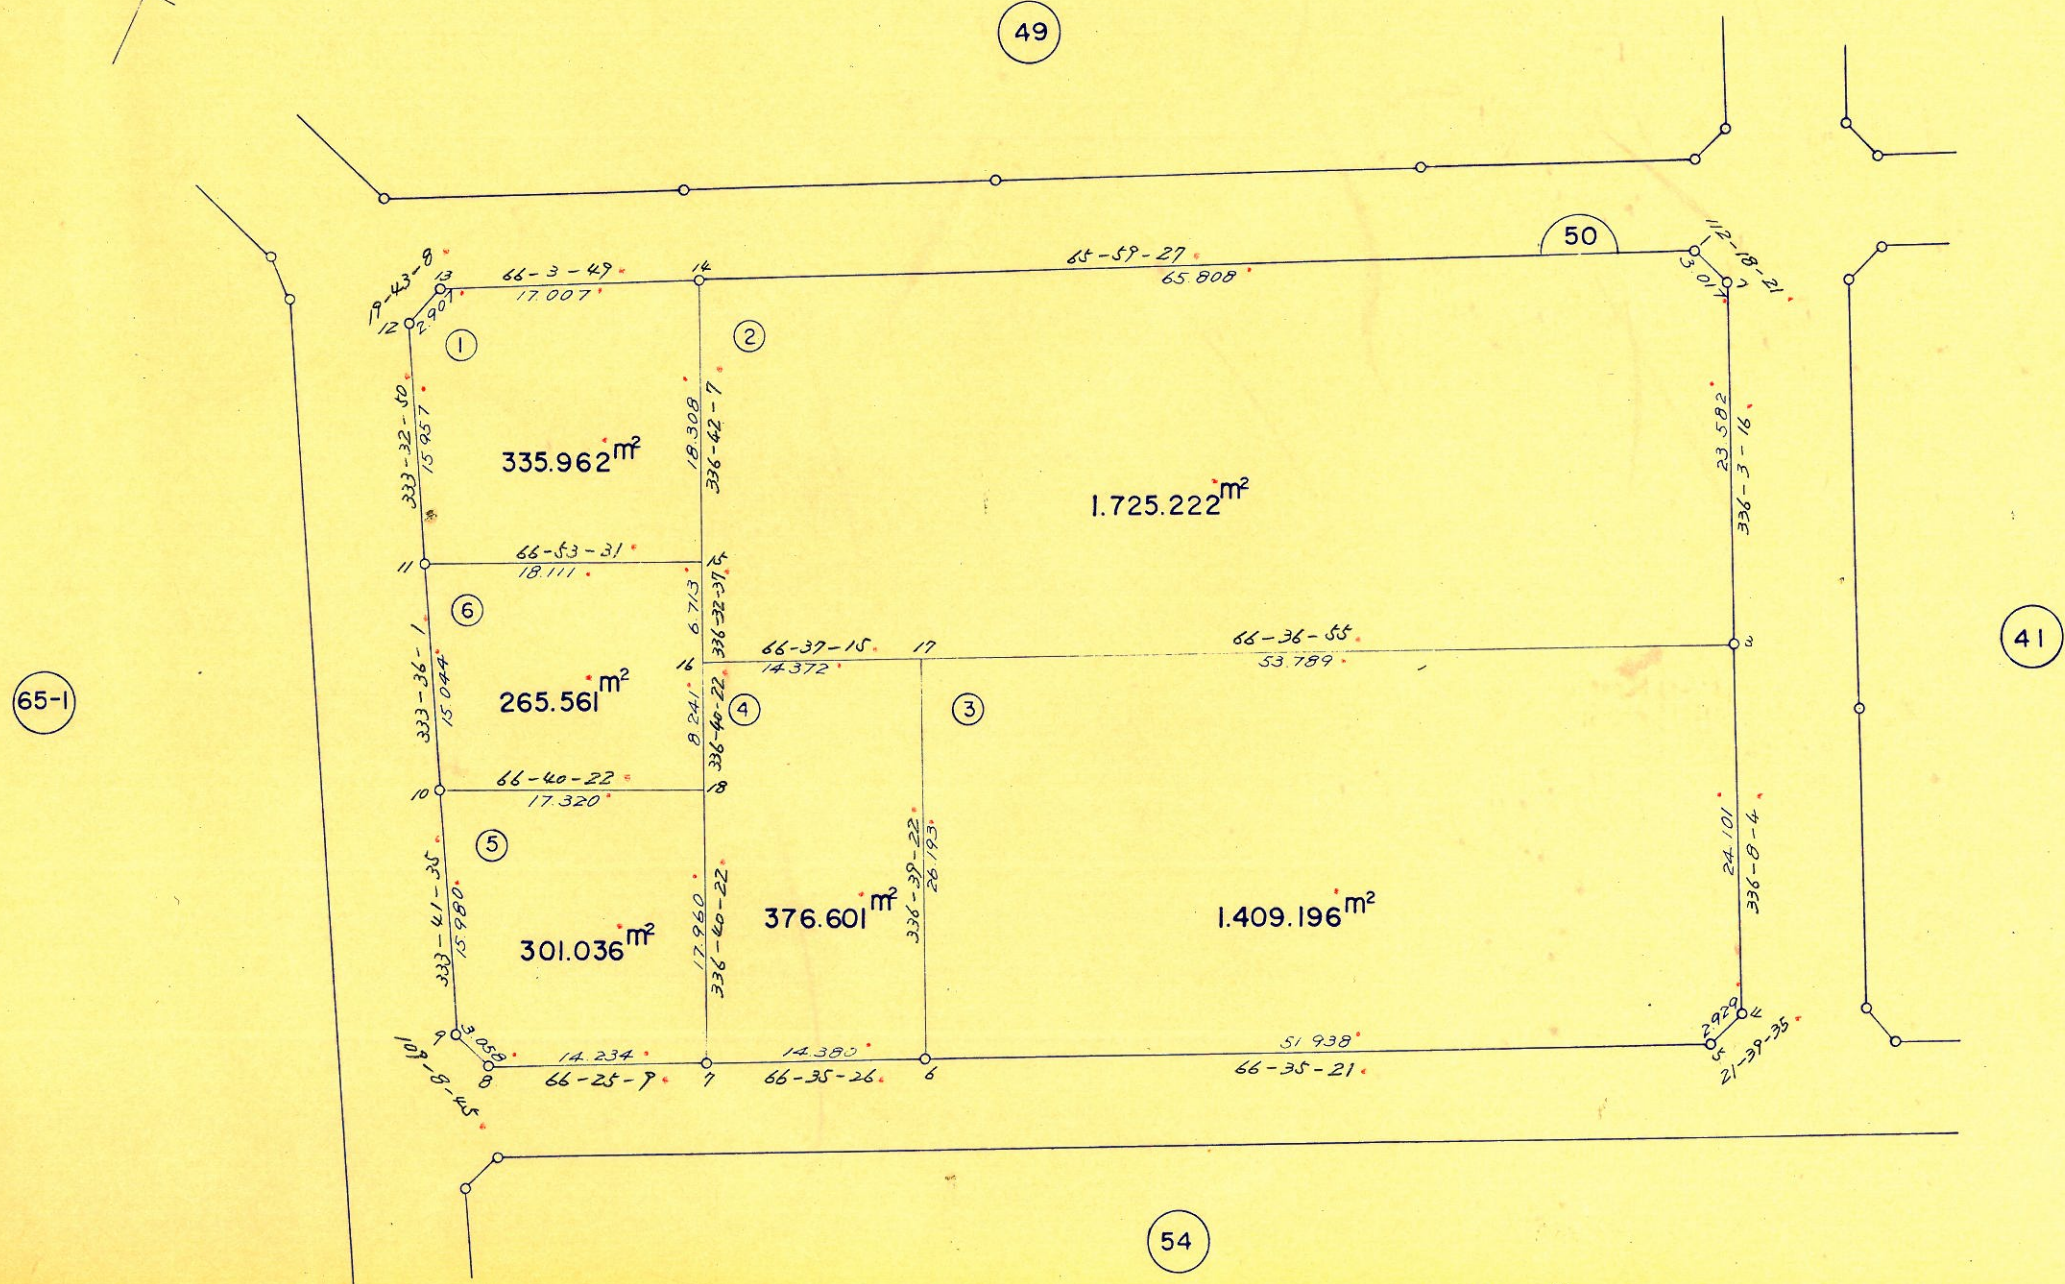
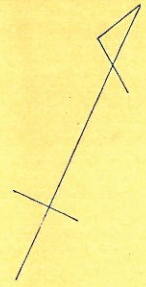


1 : 5 0 0



# 画地确定图

## 55-1 街区

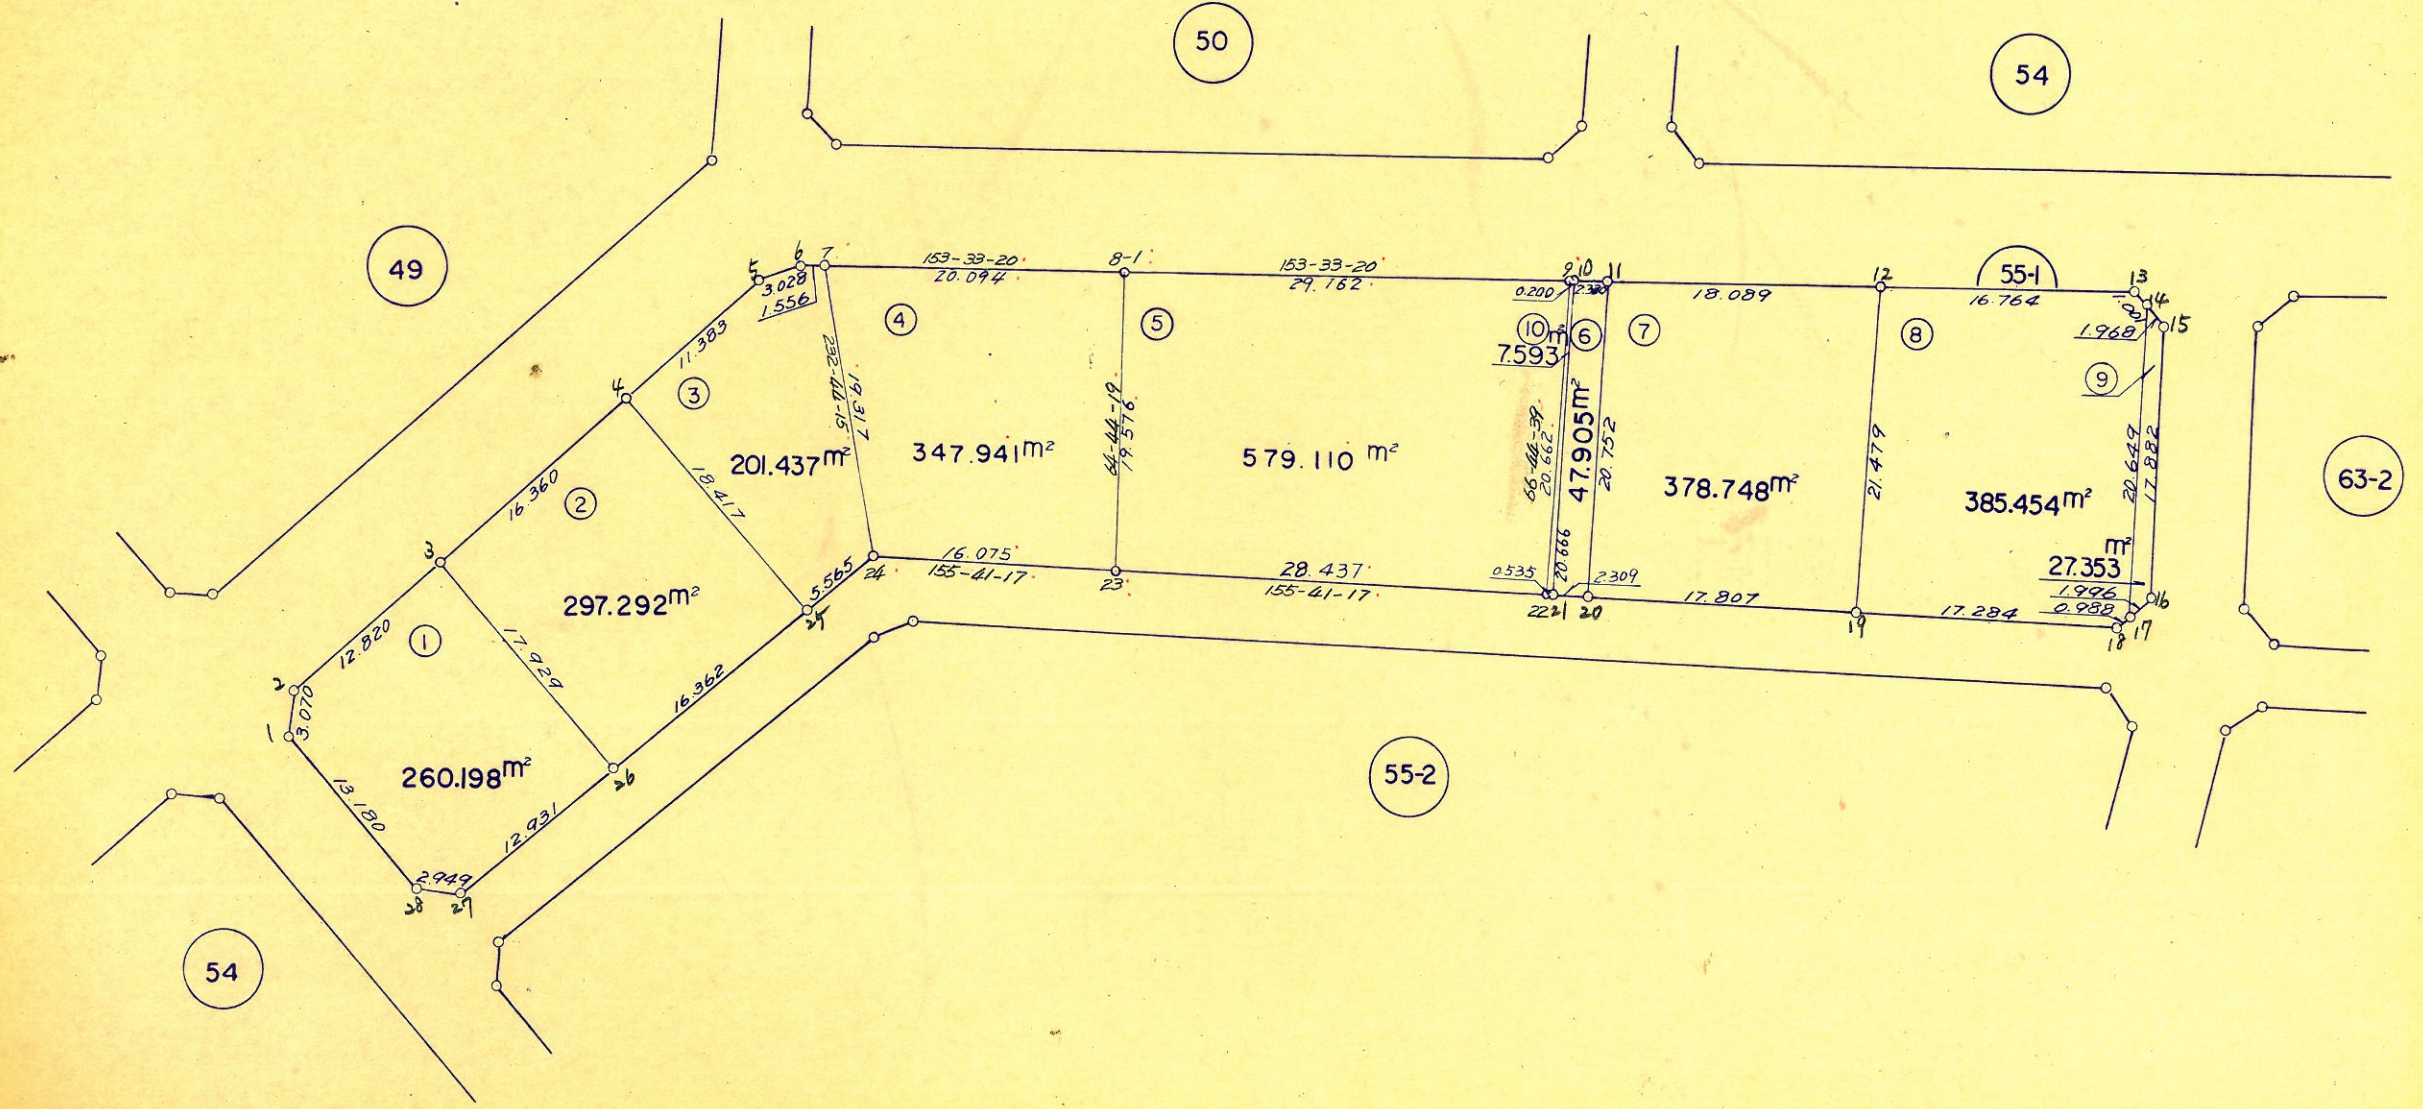
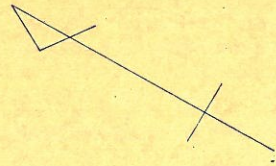


1 : 5 0 0



# 画地确定图

## 55-2 街区

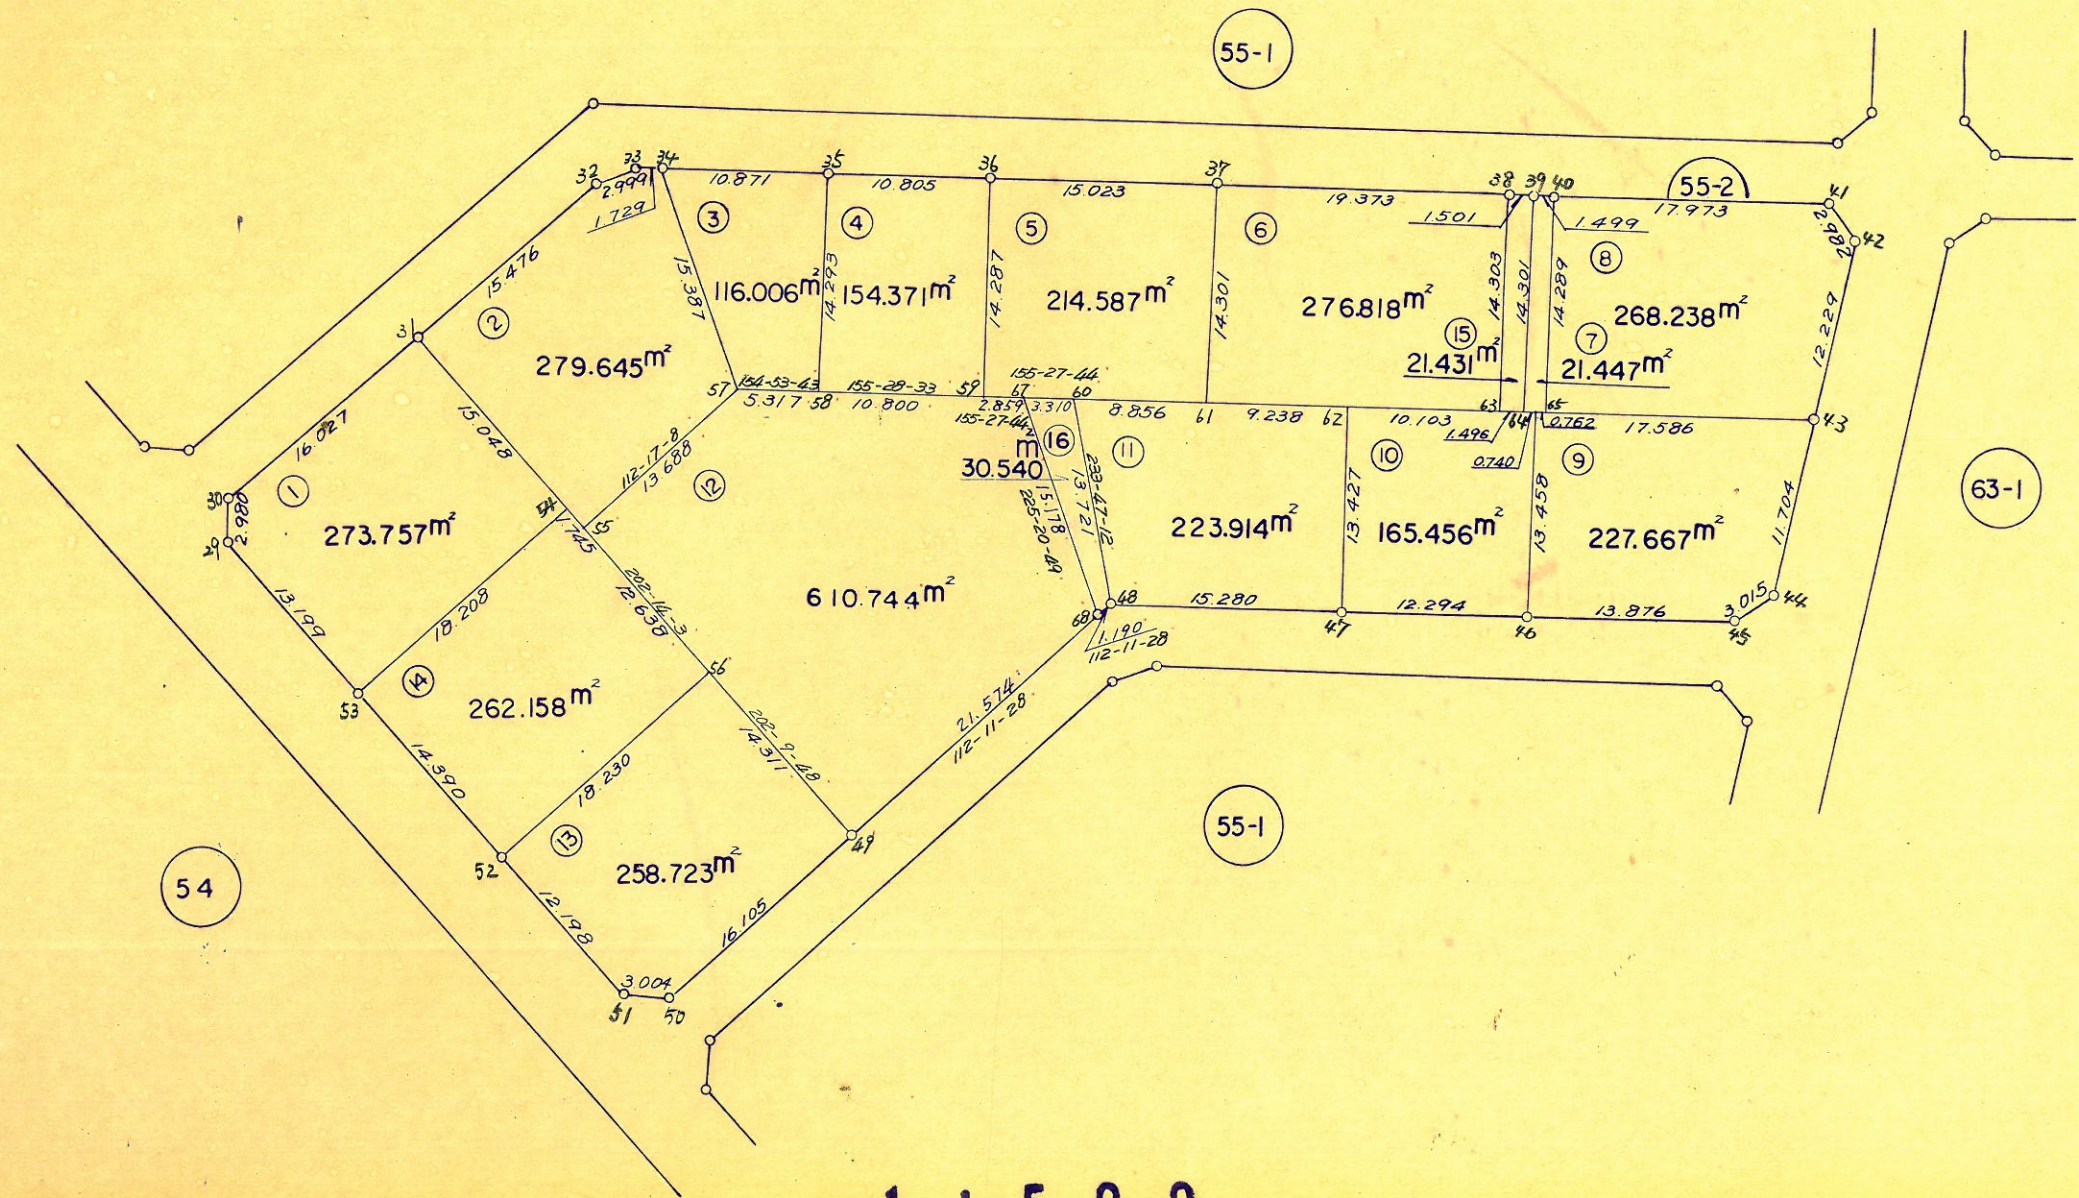
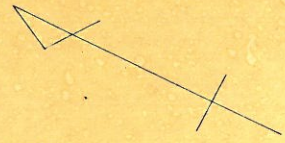


1 : 5 0 0



# 画地确定图

## 55-3 街区

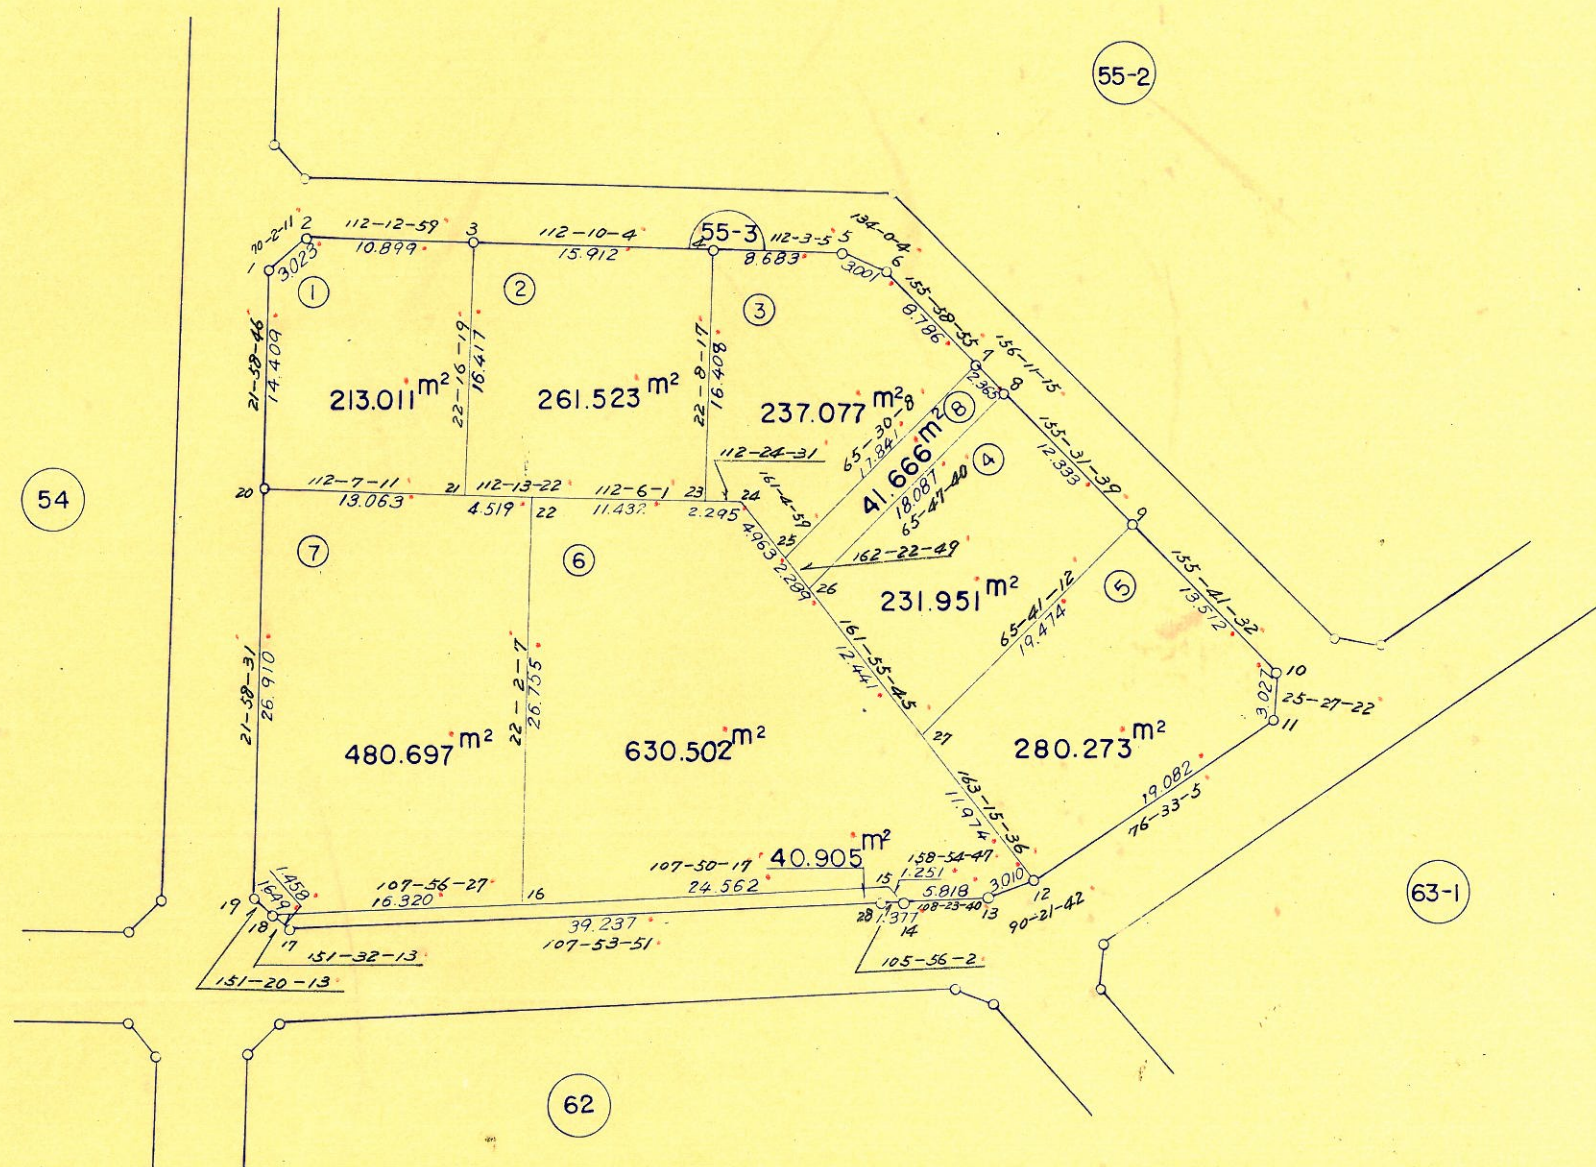
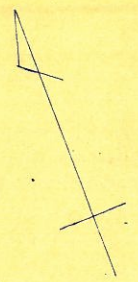


1 : 5 0 0



# 圖地確定圖

## 62-1 街区

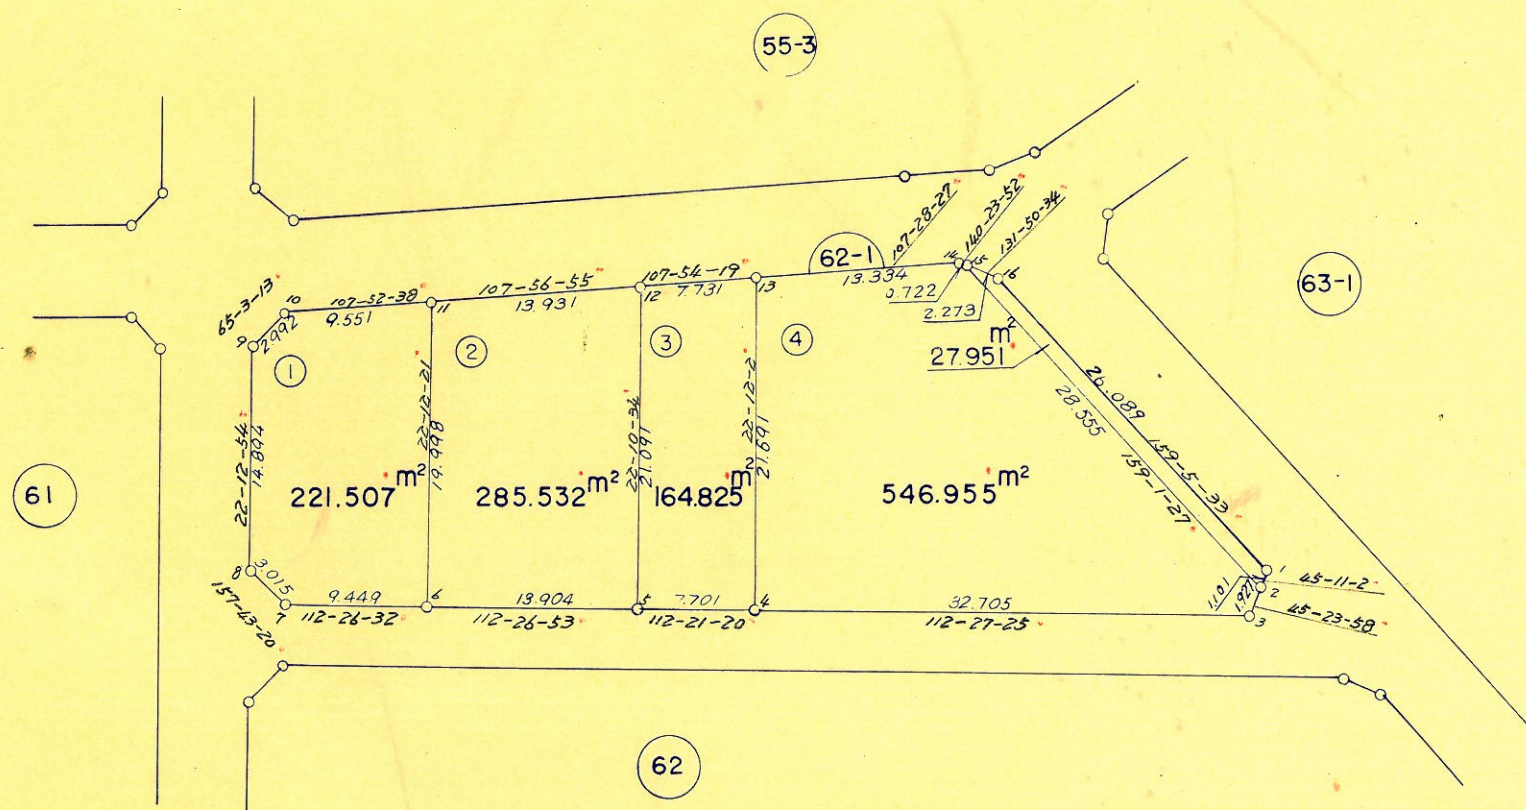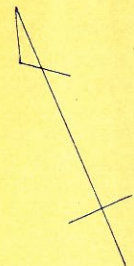


1 : 5 0 0



# 面地確定圖

## 62-2 街区

61


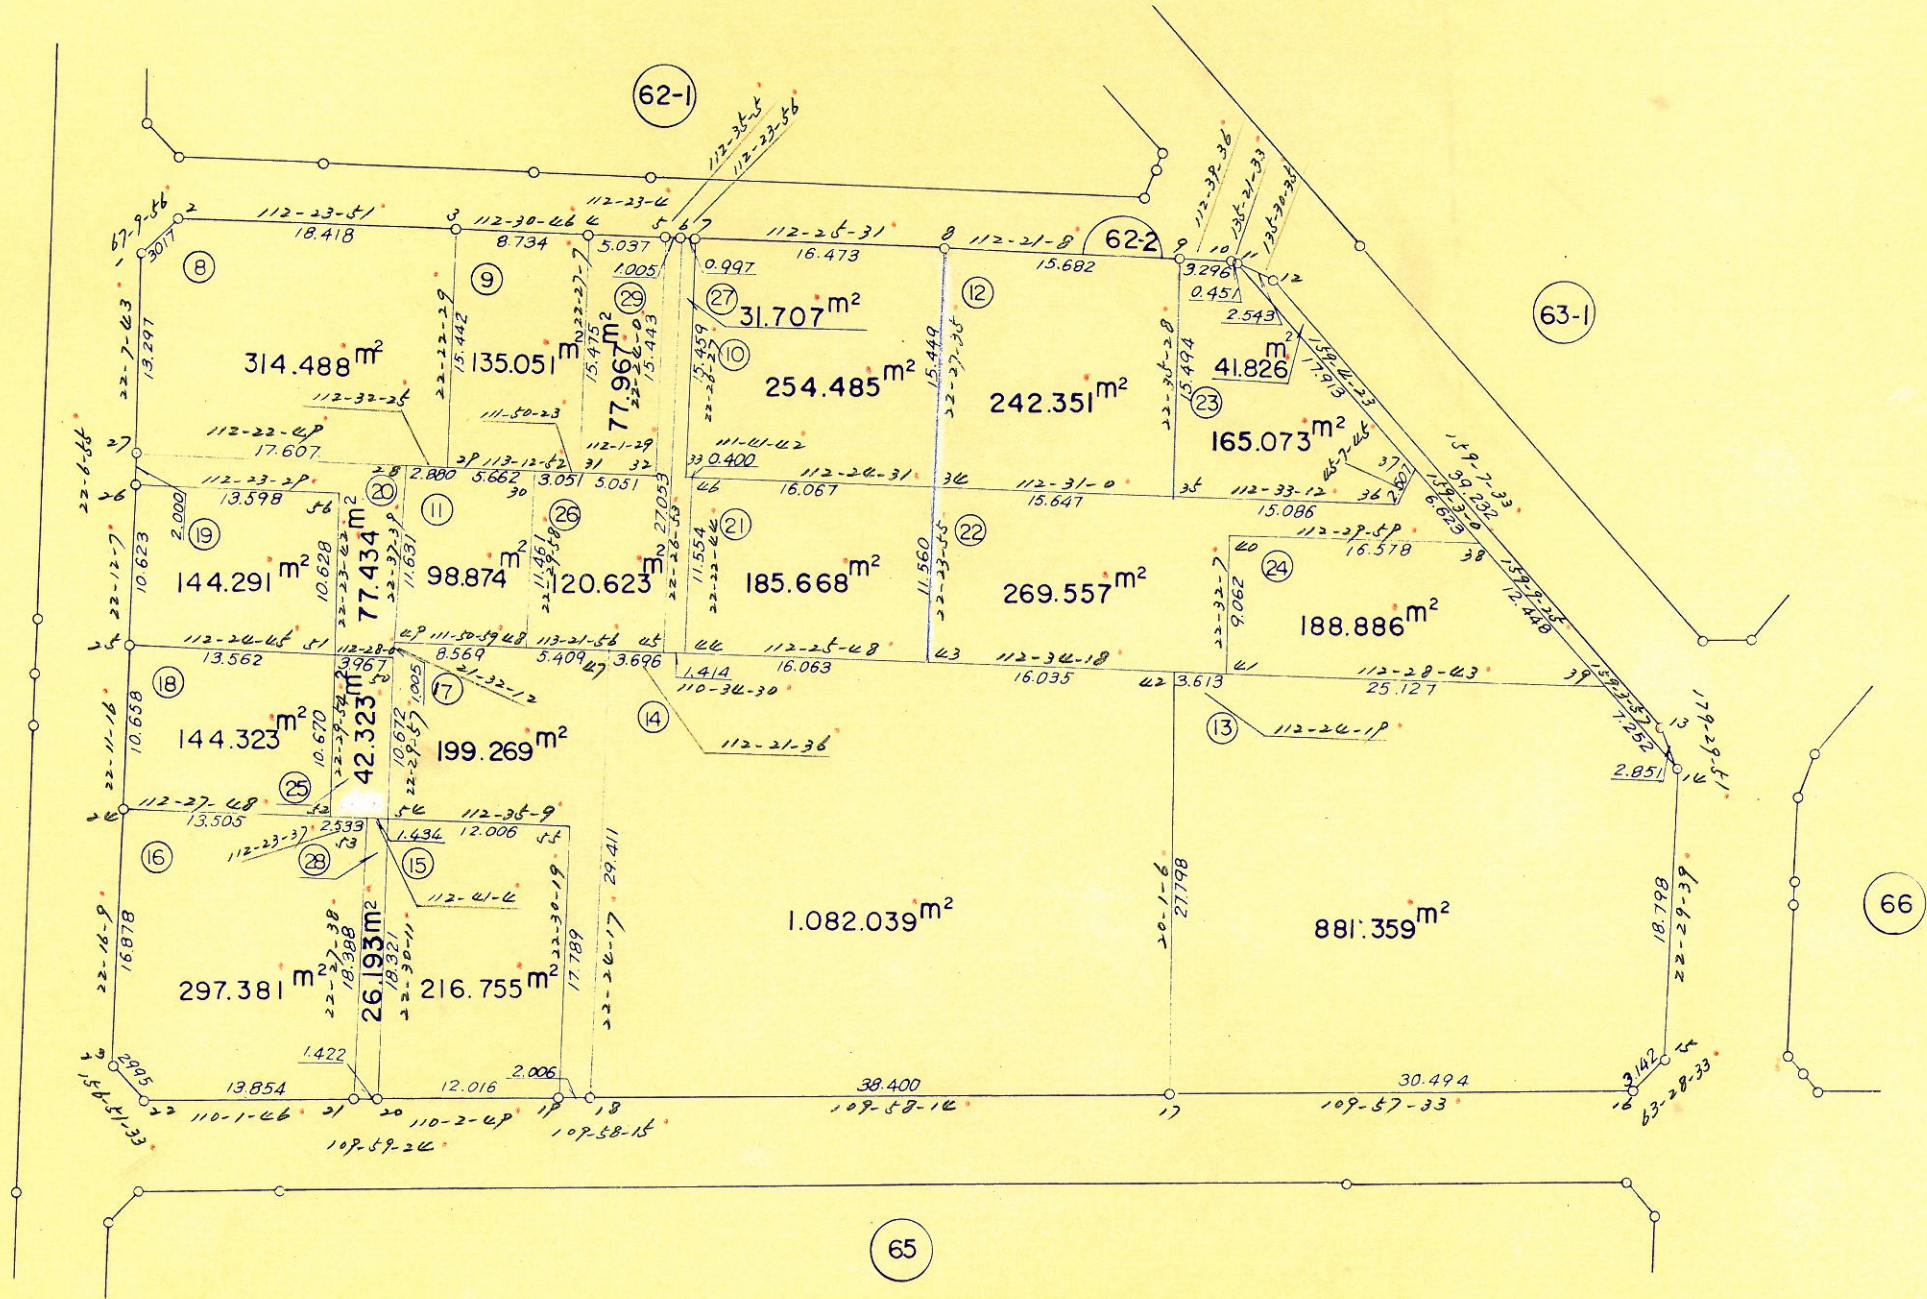


1 : 5 0 0



# 圖地確定圖

## 63-1 街区

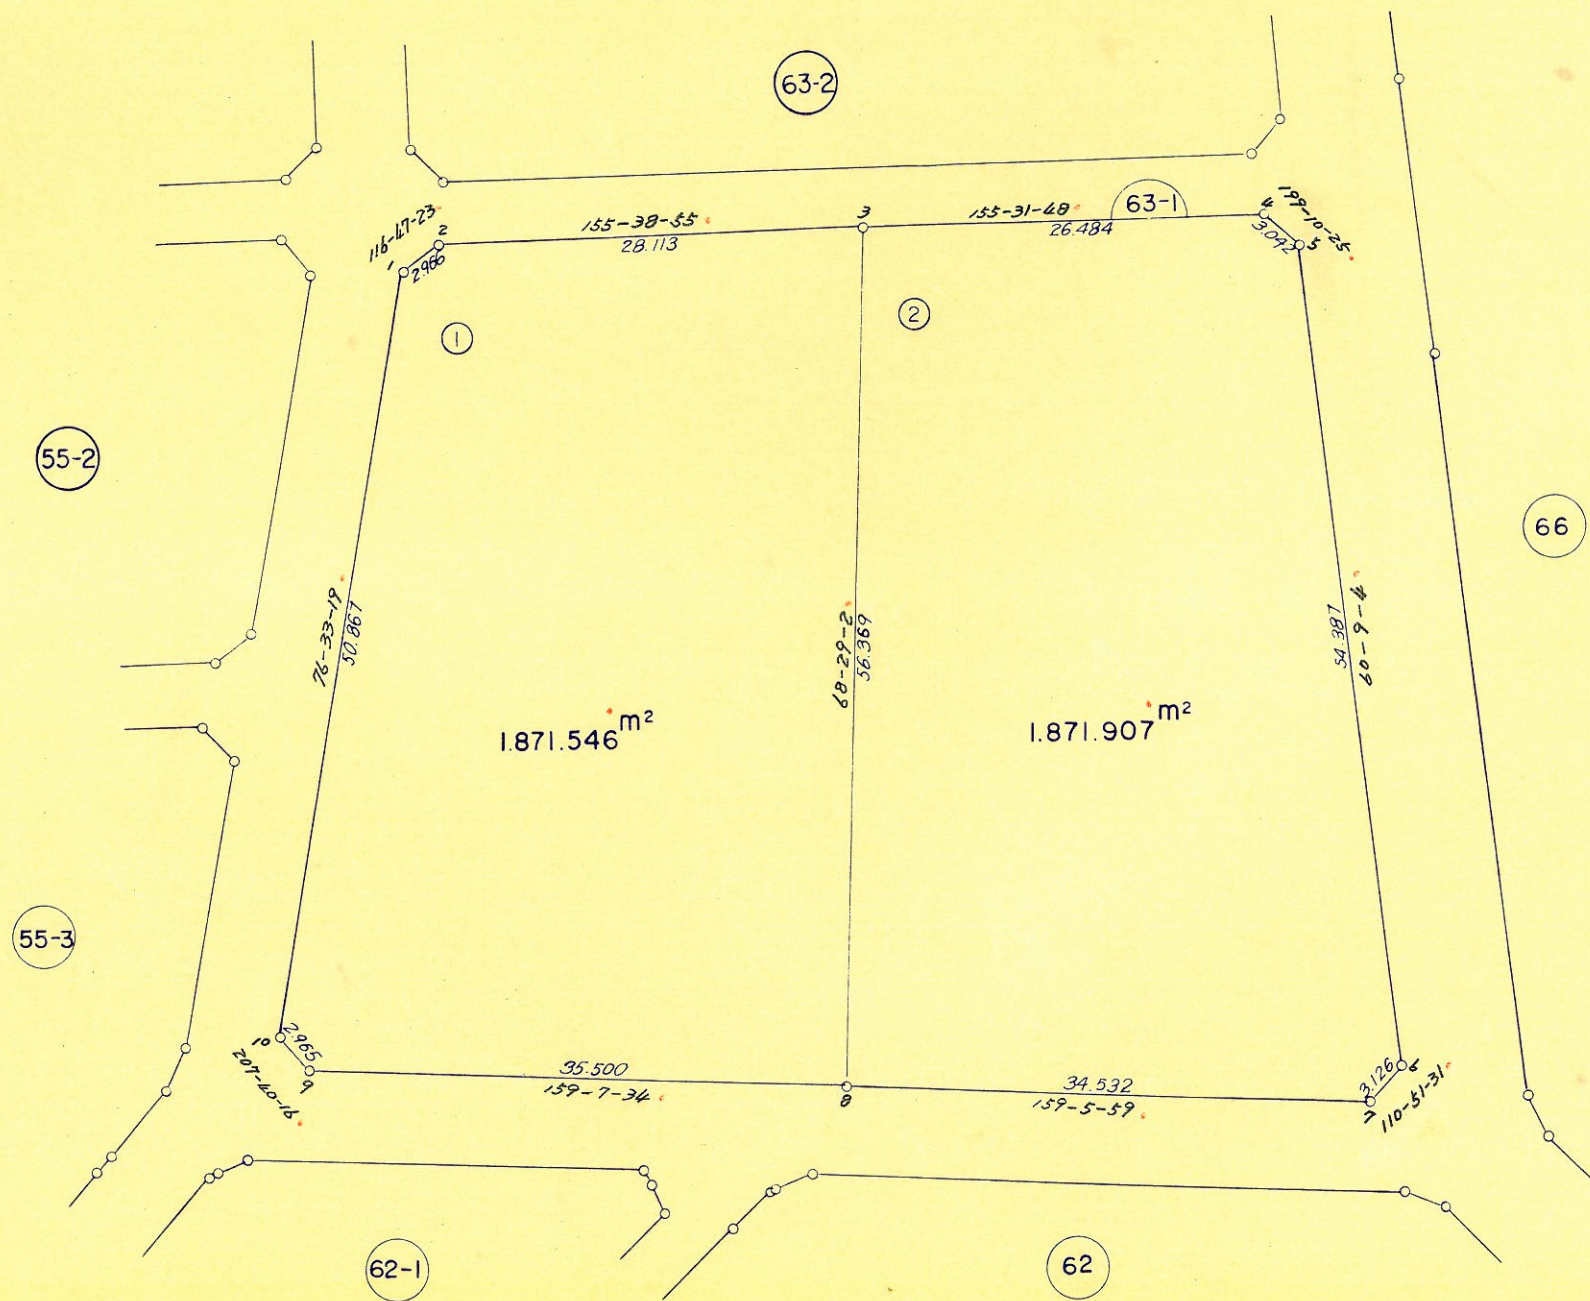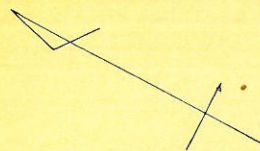


1 : 5 0 0




# 地 確 定 図

## 63-2 街区

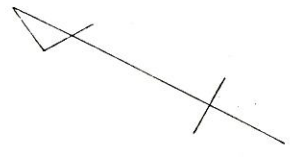


54

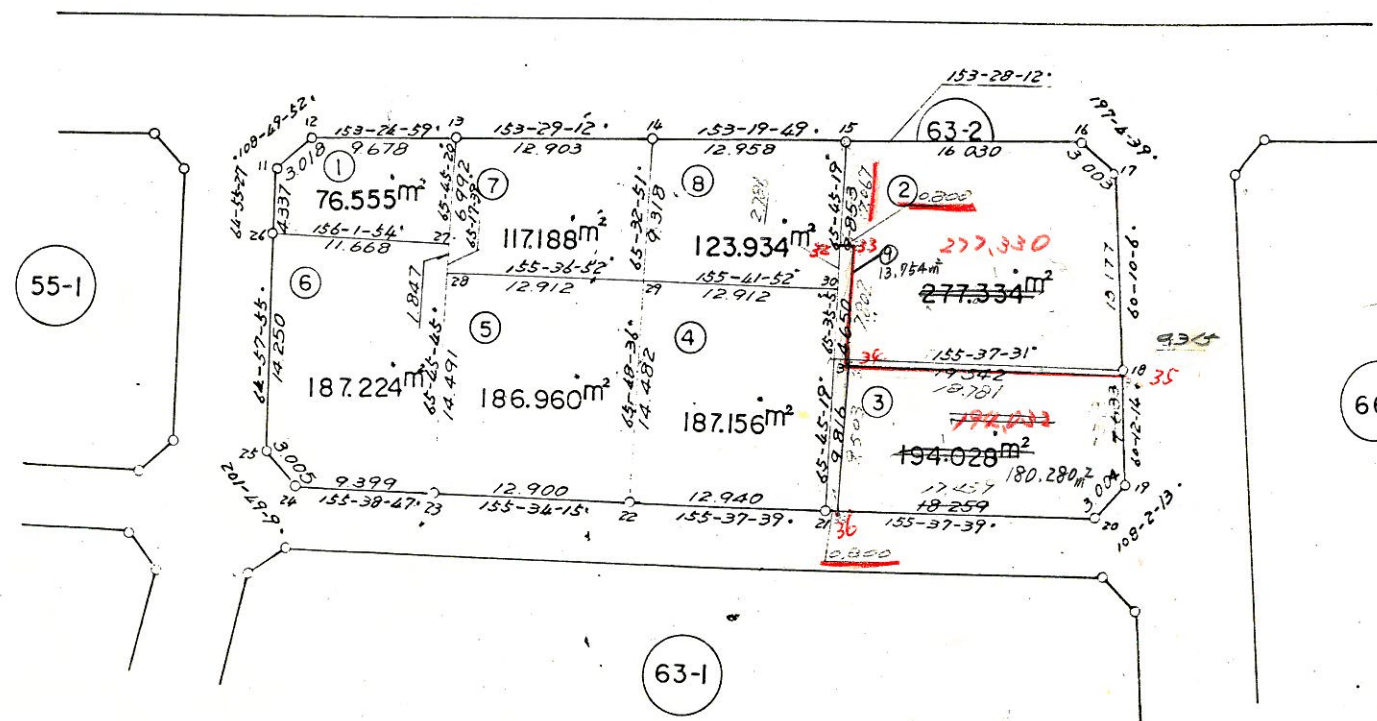



# 画地确定图



## 64 街区

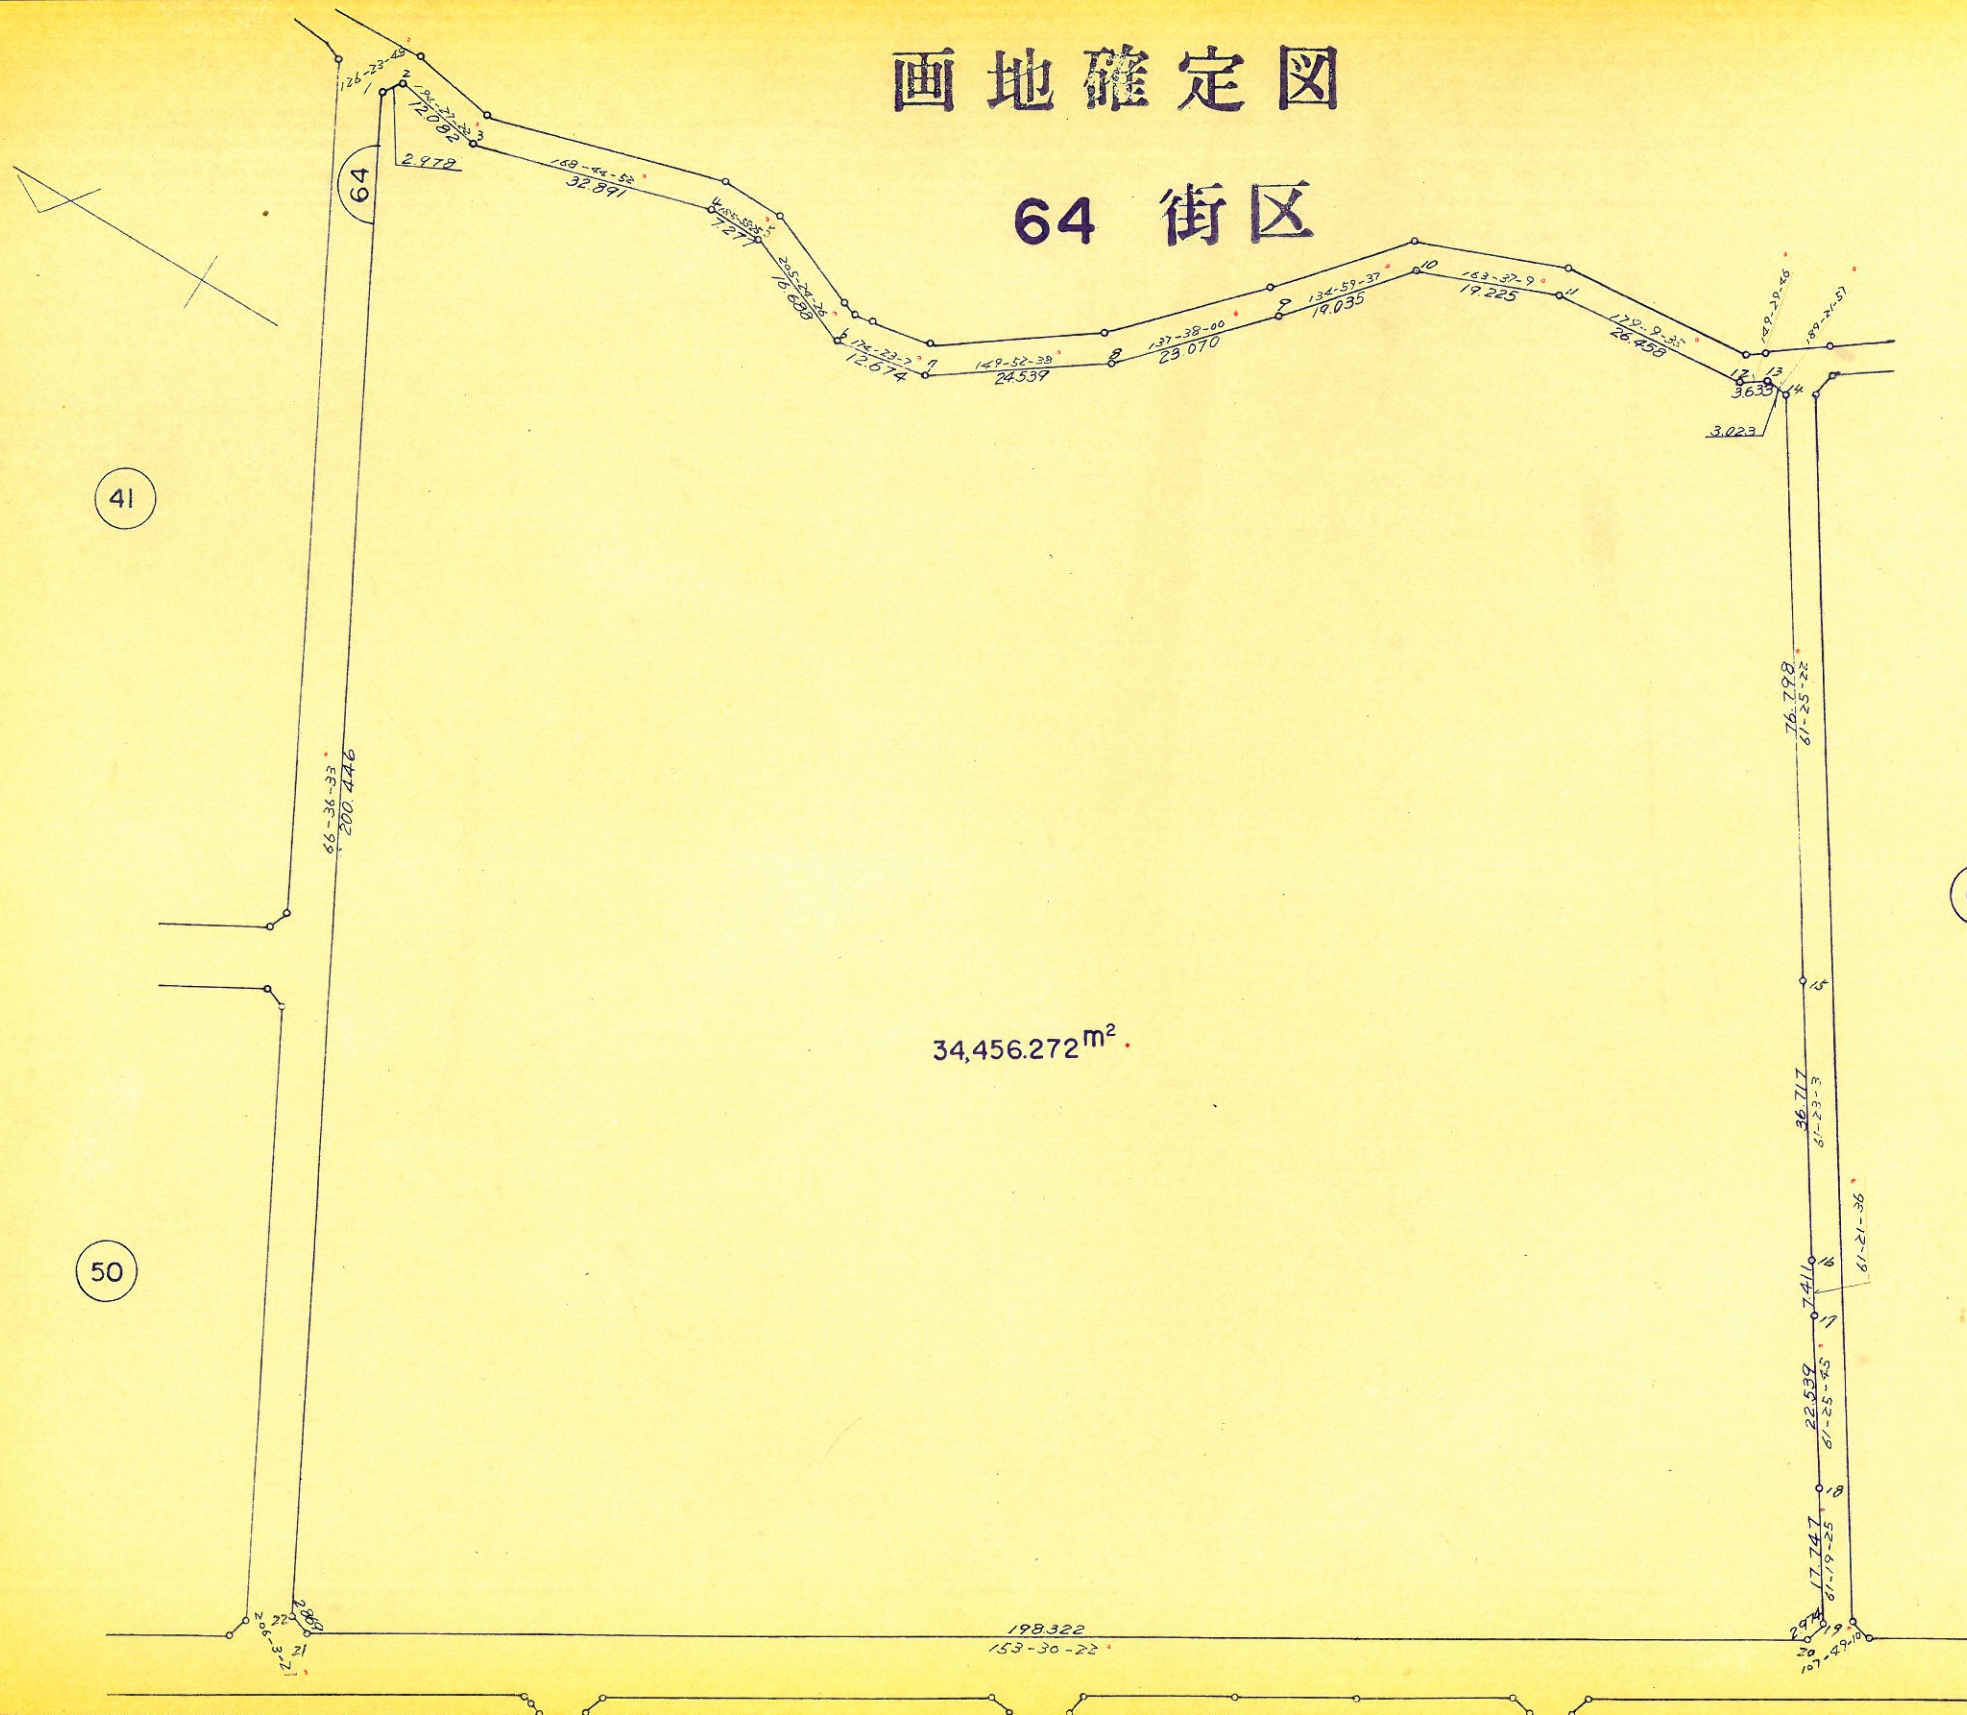



# 地籍确定图

## 65 街区

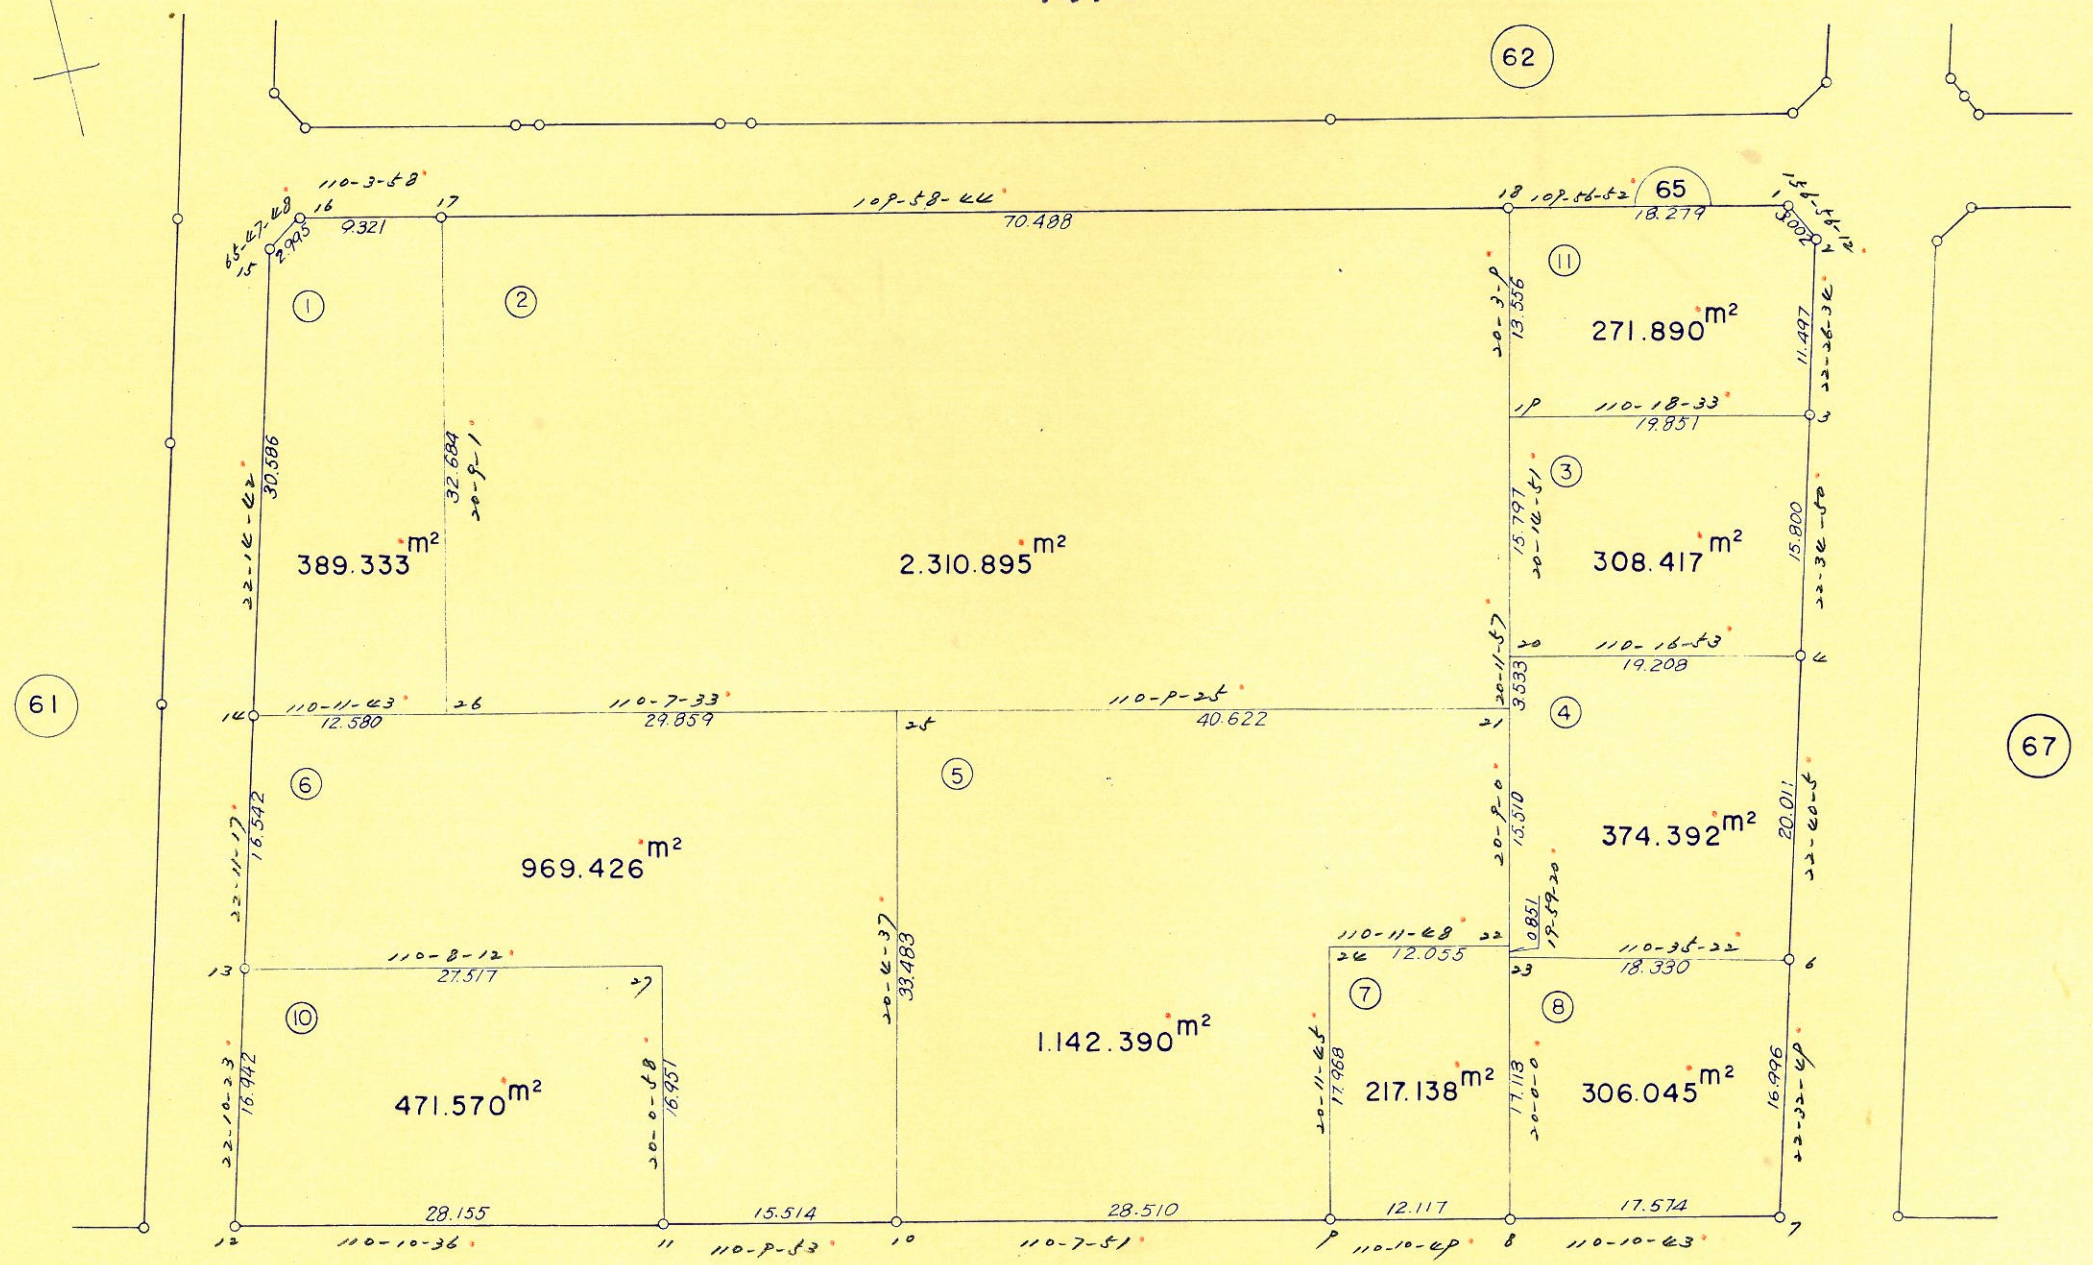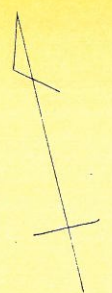


1 : 5 0 0



# 画地确定图

## 66 街区

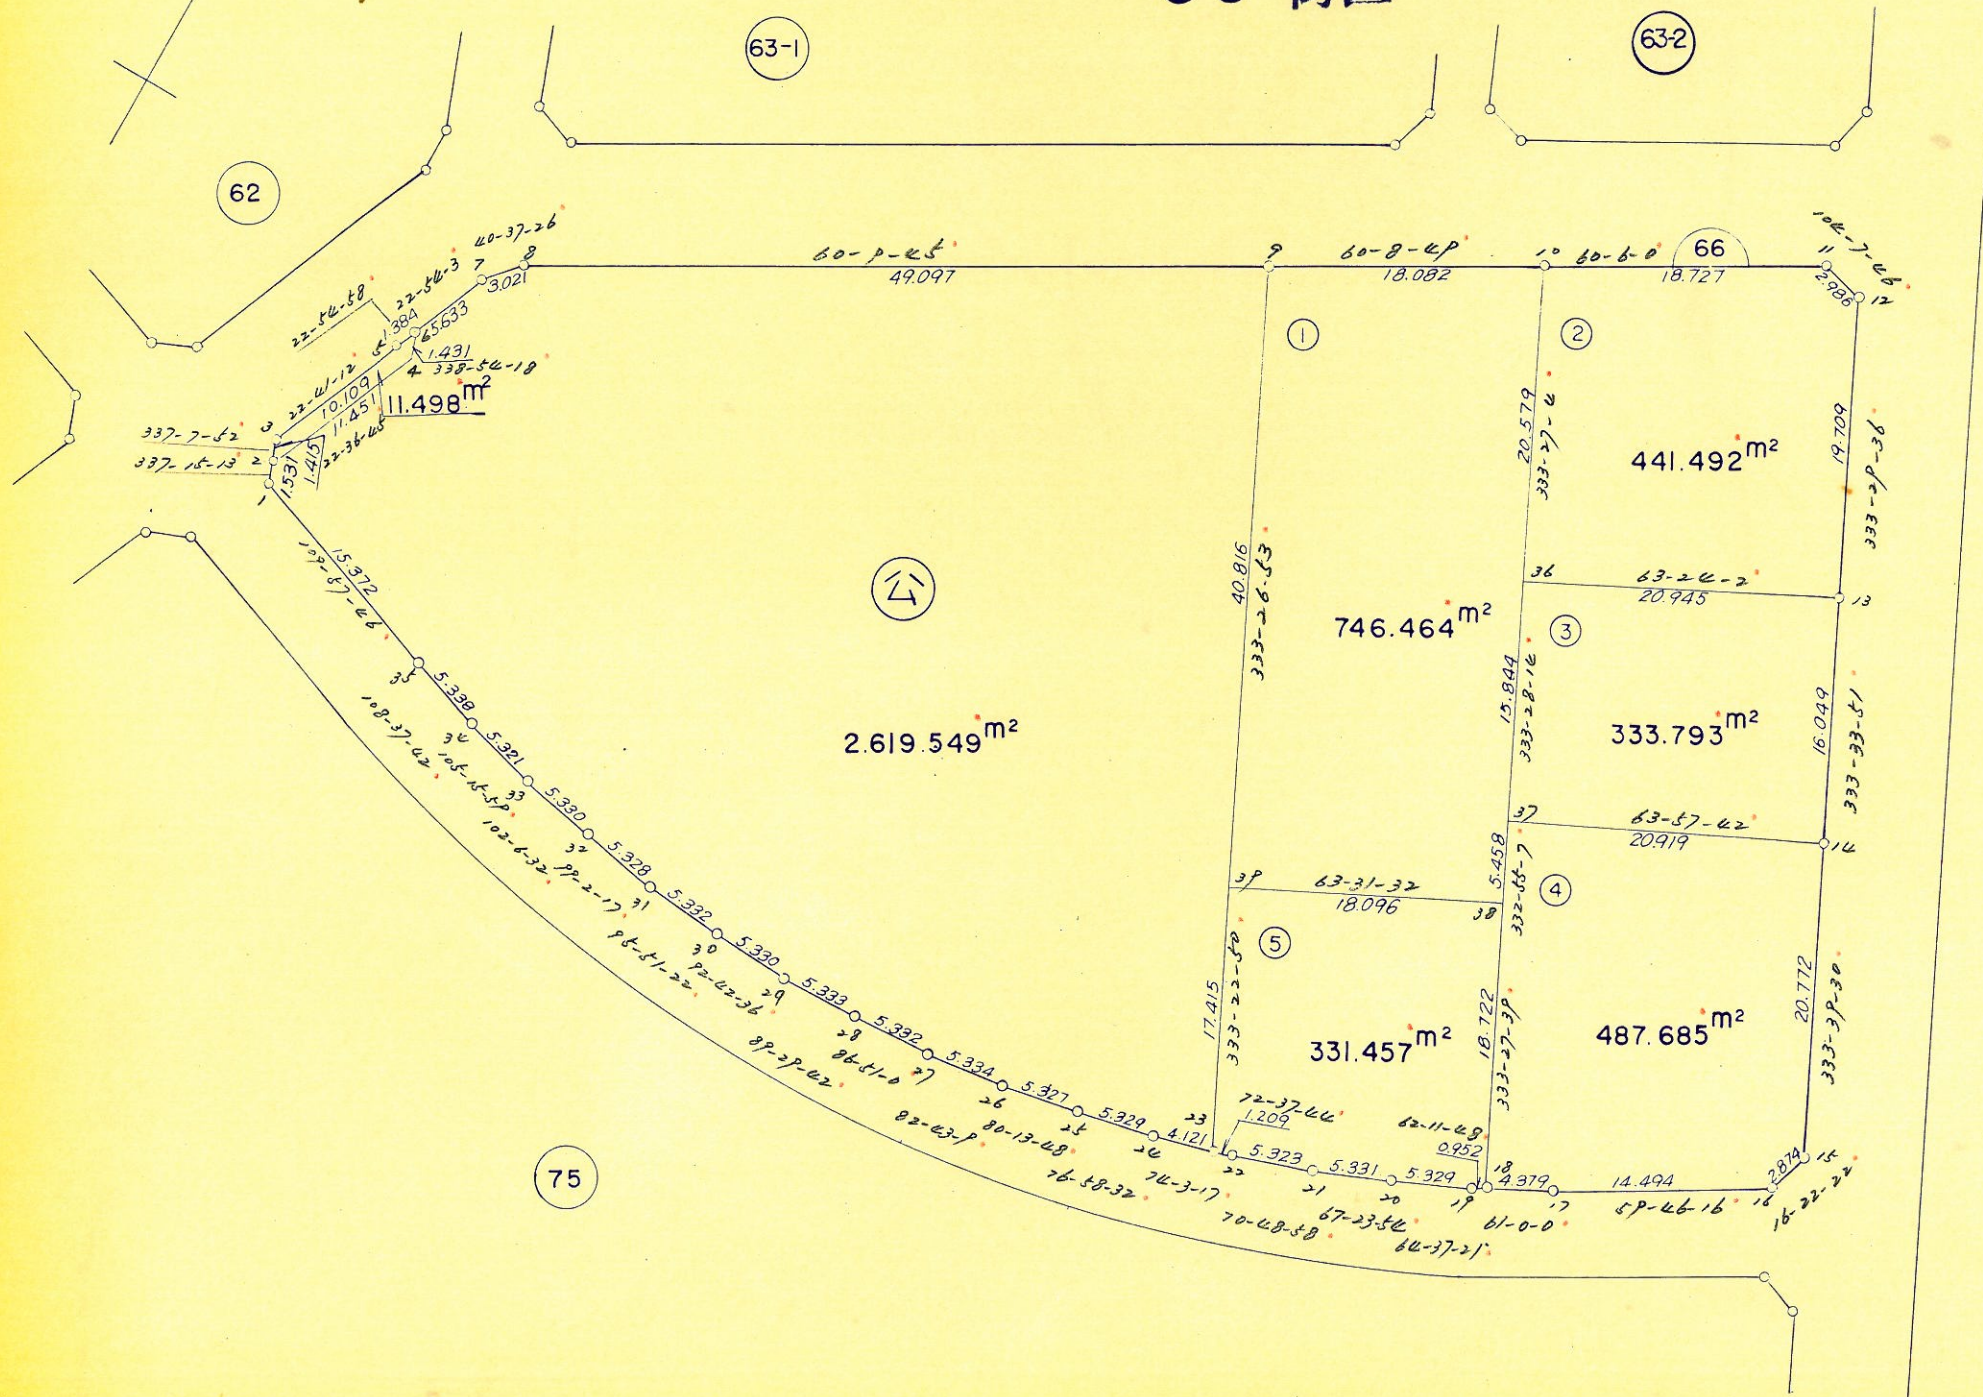


1 : 5 0 0



# 地籍确定图

## 67街区

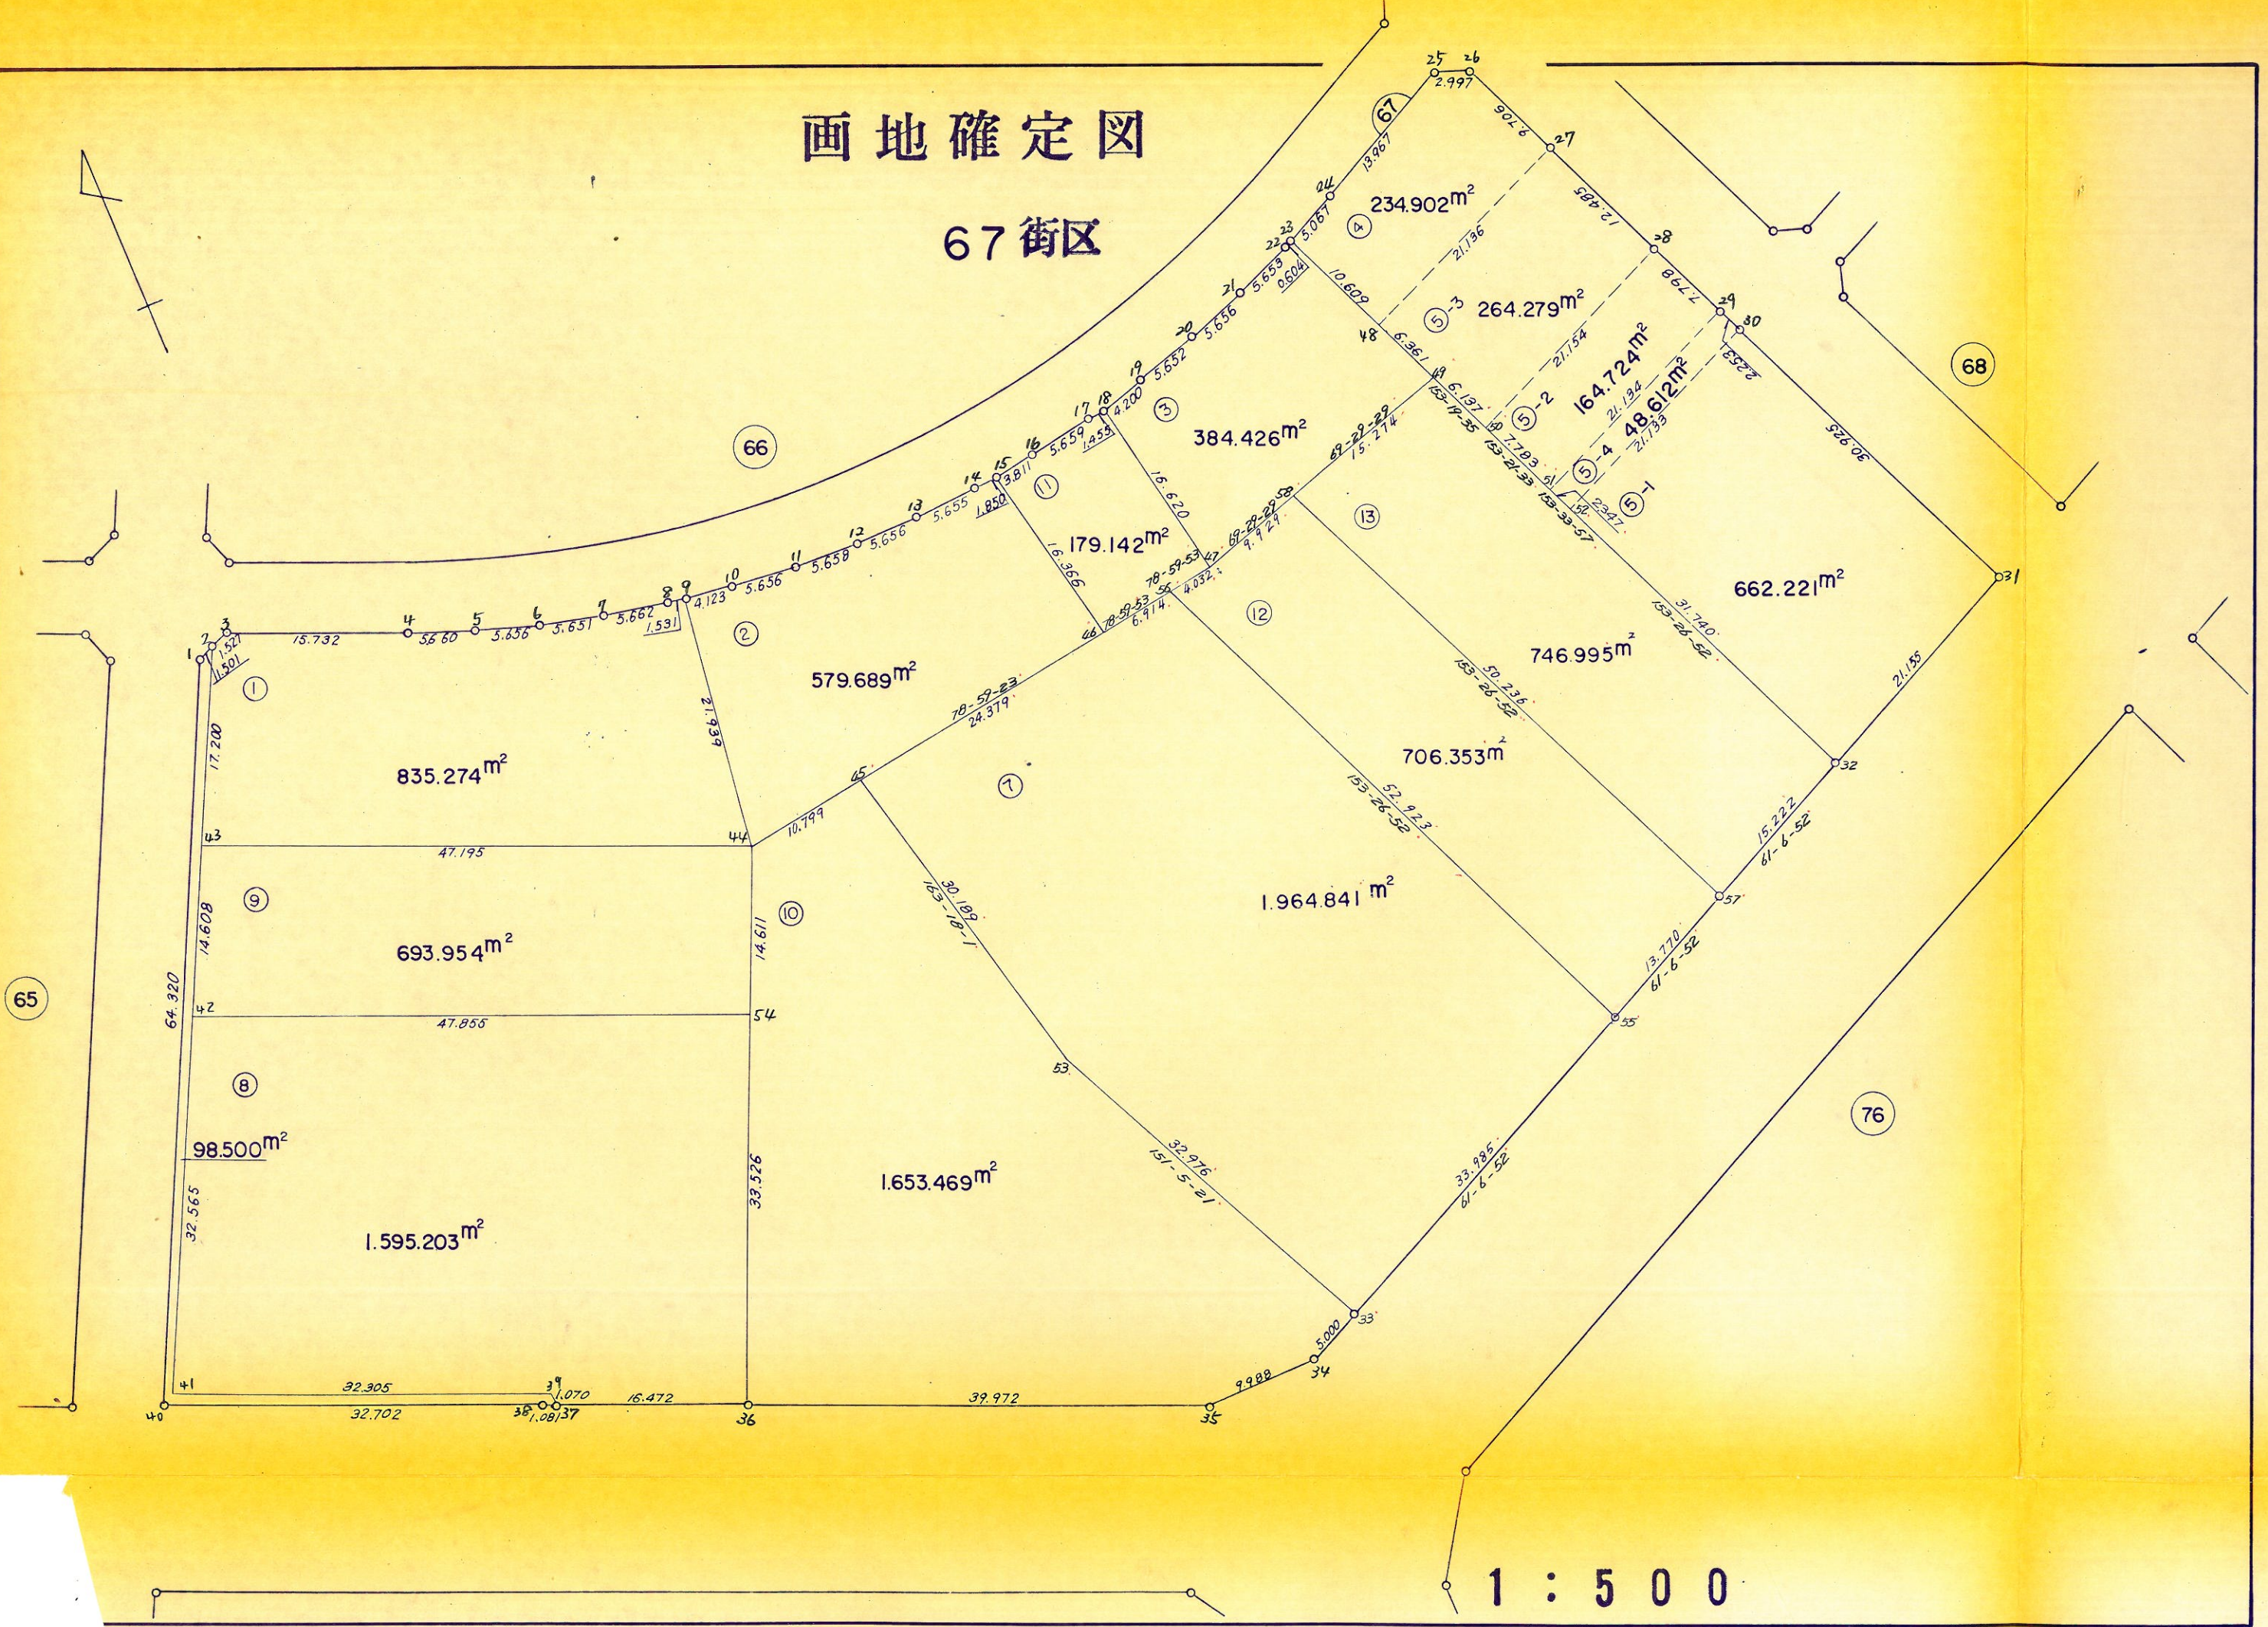

1 : 5 0 0



# 画地确定图

## 68 街区

