


ひたちなか市 津田北部 地区 画地原子

17 街区 日付 平成16年 2月12日

街区面積 27907.636  
 合計面積 27907.664  
 縮尺 1:1000

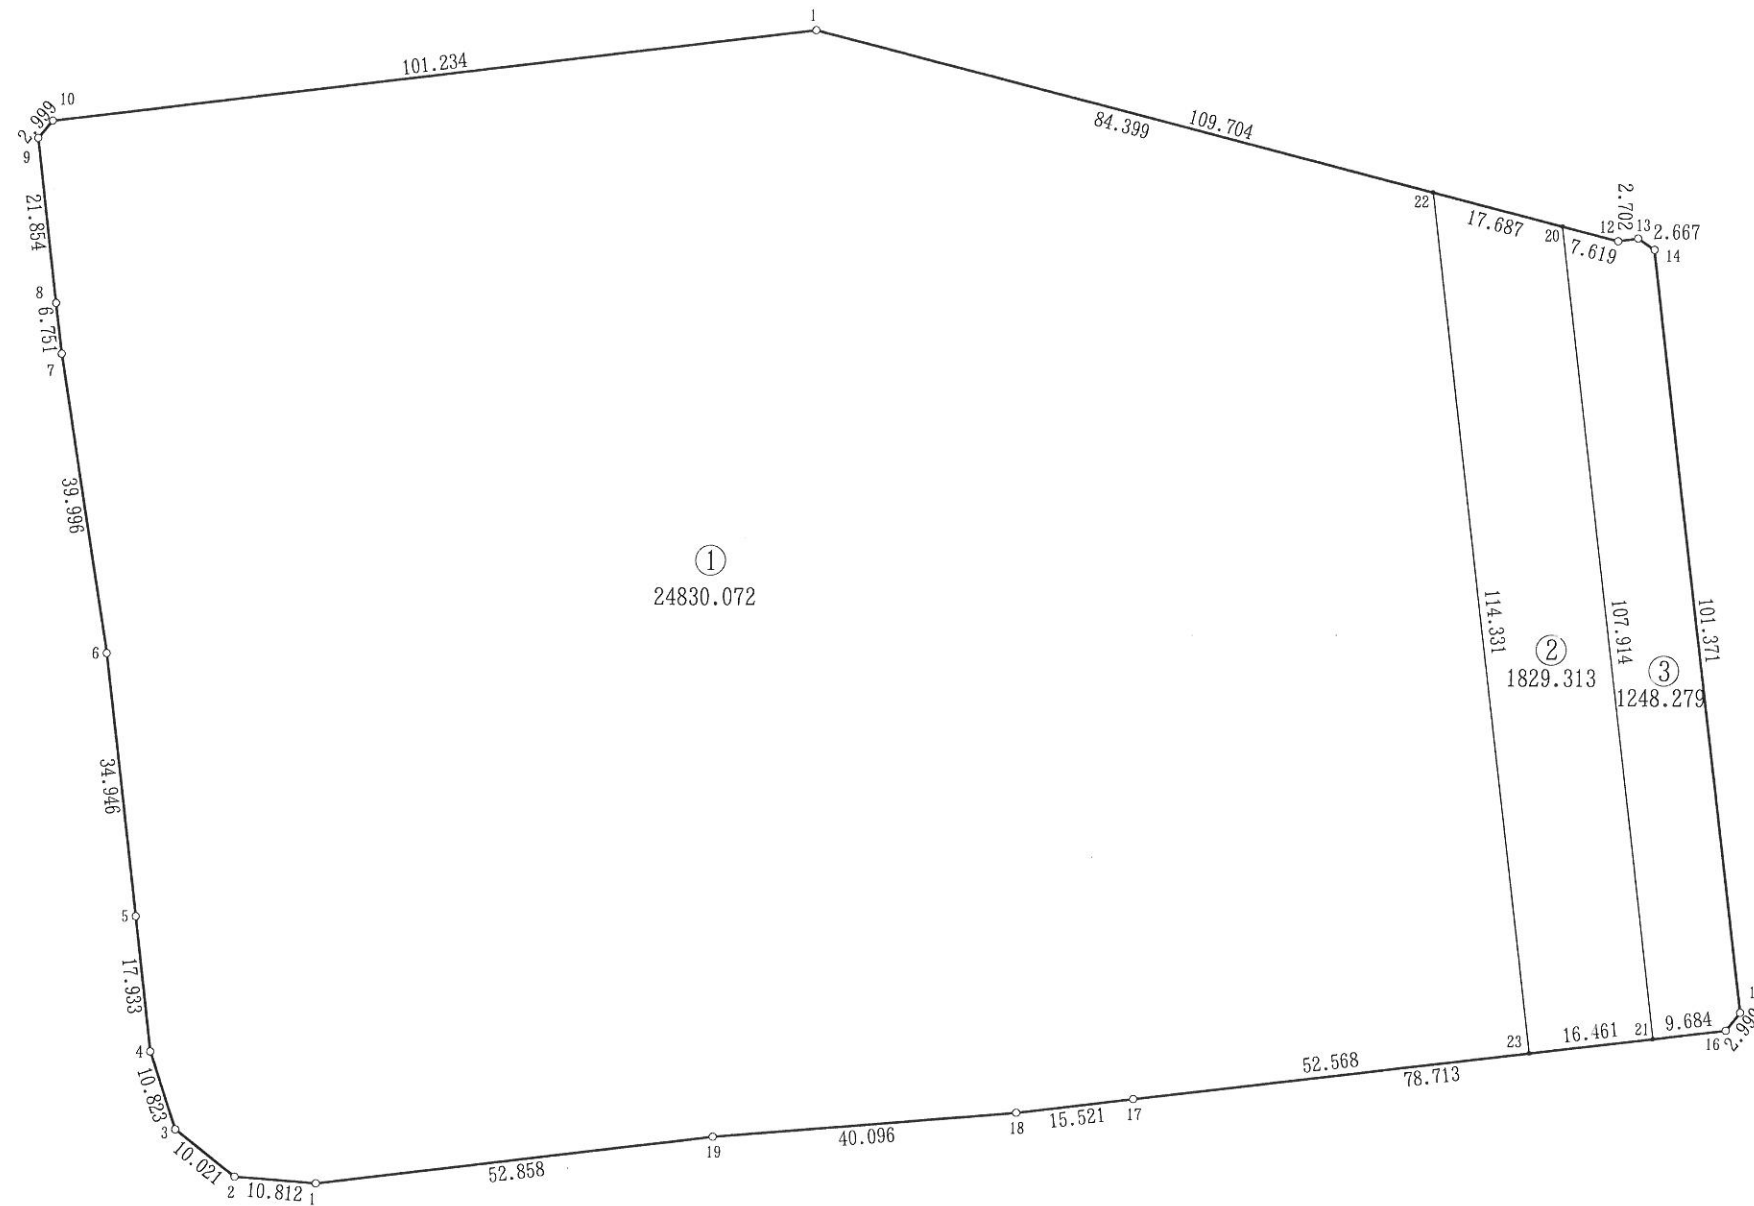



NO.	- X -	- Y -
17#1	45939.455	60250.182
17#2	45940.327	60239.405
17#3	45946.522	60231.528
17#4	45956.787	60228.098
17#5	45974.600	60226.023
17#6	46009.300	60221.880
17#7	46048.807	60215.642
17#8	46055.508	60214.823
17#9	46077.208	60212.229
17#10	46079.517	60214.142
17#11	46091.643	60314.647
17#12	46064.229	60420.871
17#13	46064.621	60423.544
17#14	46063.139	60425.761
17#15	45962.516	60438.057
17#16	45960.163	60436.198
17#17	45950.840	60358.039
17#18	45948.981	60342.630
17#19	45945.729	60302.666
17#20	46066.133	60413.494
17#21	45959.016	60426.582
17#22	46070.553	60396.368
17#23	45957.066	60410.237

ひたちなか市 津田北部 地区 画地原子

18 街区 日付 平成16年 2月 2日

NO.	- X -	- Y -
18#1	45881.010	60237.233
18#2	45902.544	60234.659
18#3	45913.329	60235.558
18#4	45921.188	60241.732
18#5	45924.577	60252.017
18#6	45930.848	60304.484
18#7	45937.089	60344.040
18#8	45941.398	60379.956
18#9	45939.520	60382.319
18#10	45901.069	60386.893
18#11	45898.696	60385.102
18#12	45895.472	60358.050
18#13	45889.283	60306.358
18#14	45885.357	60273.487
18#15	45884.000	60236.875
18#16	45901.615	60234.770
18#17	45924.797	60253.863
18#18	45929.100	60289.857
18#19	45930.461	60301.245
18#20	45933.199	60319.383

街区面積 6265.338  
 合計面積 6265.335  
 縮尺 1:500

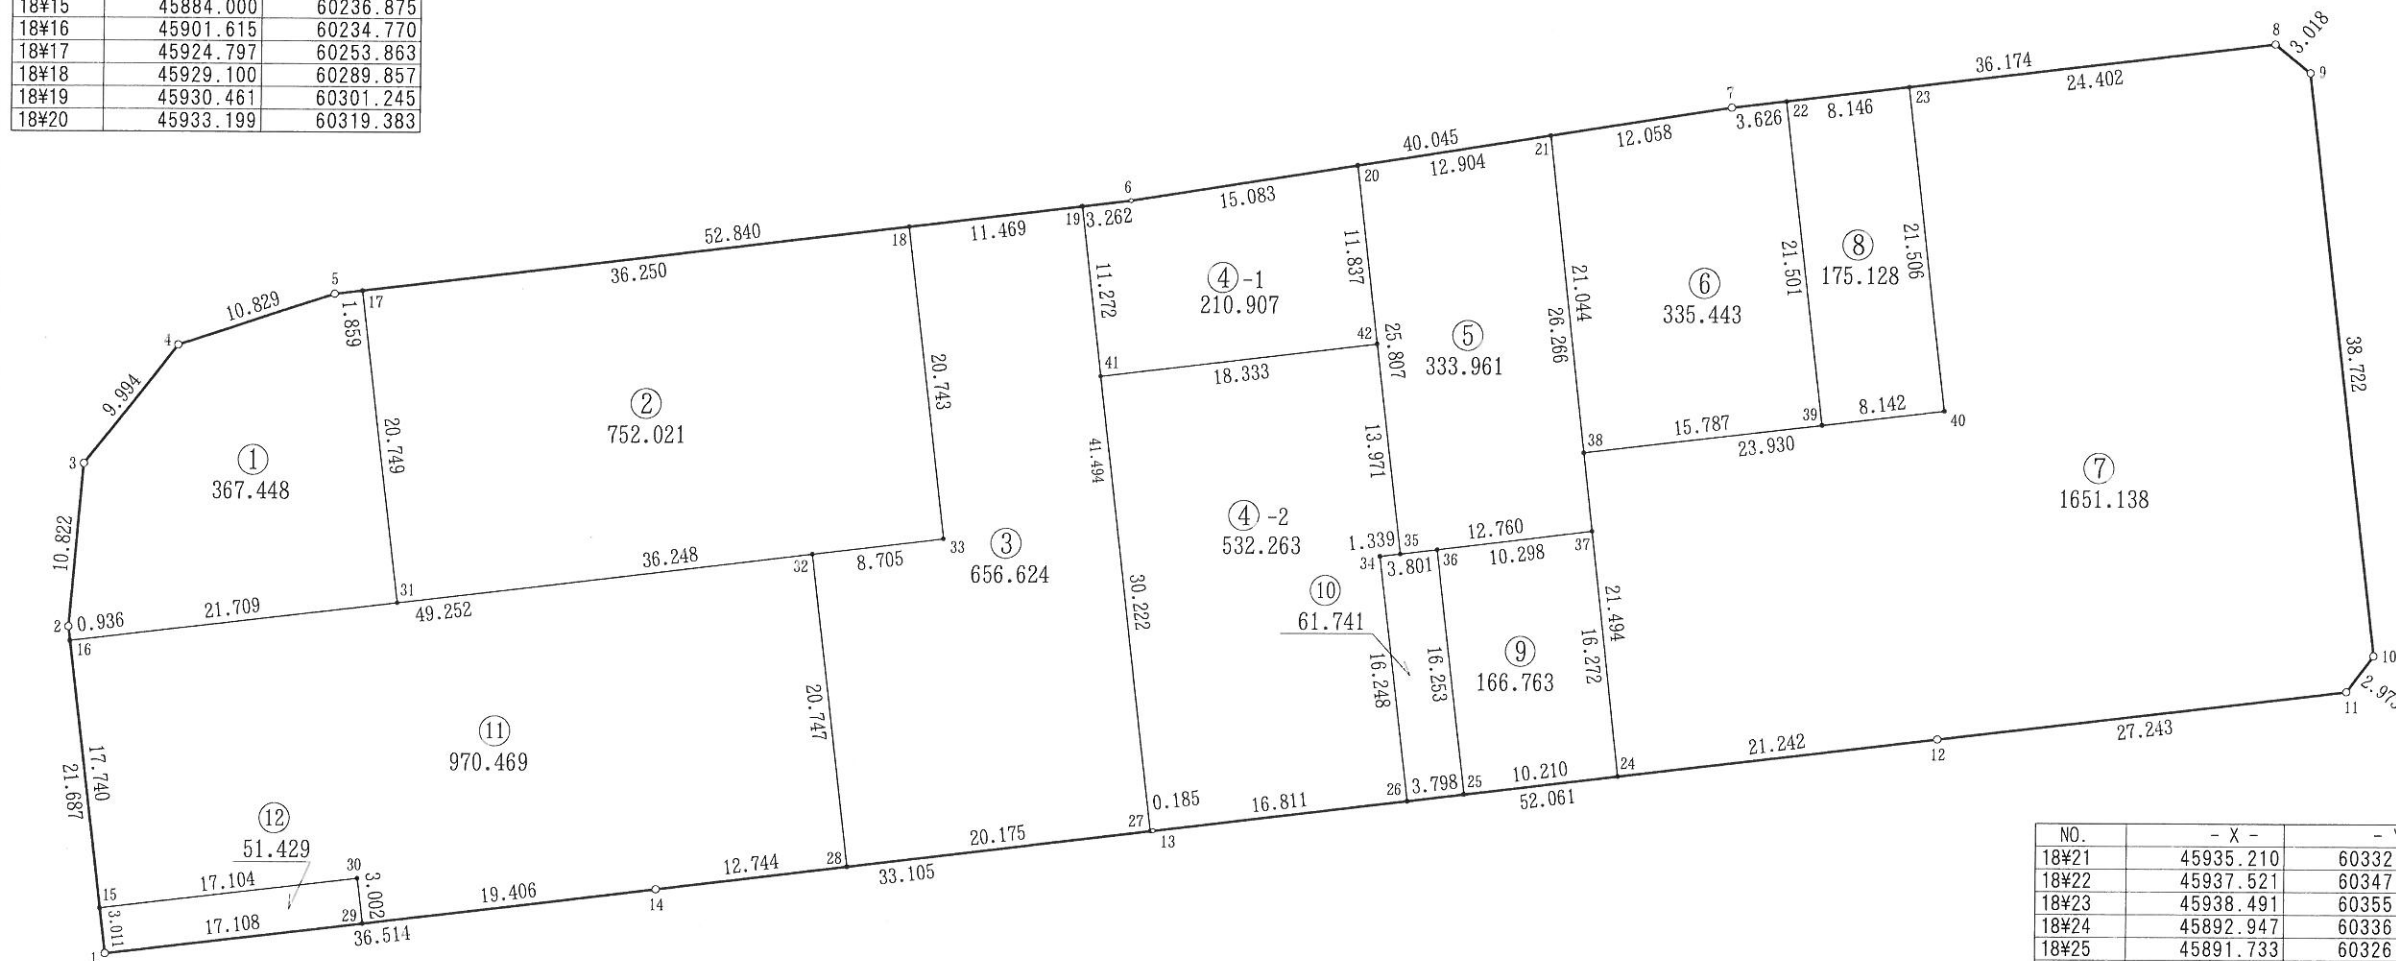
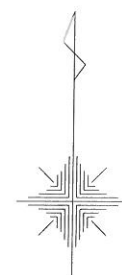


NO.	- X -	- Y -
18#21	45935.210	60332.129
18#22	45937.521	60347.640
18#23	45938.491	60355.728
18#24	45892.947	60336.959
18#25	45891.733	60326.821
18#26	45891.281	60323.050
18#27	45889.261	60306.174
18#28	45886.868	60286.141
18#29	45883.047	60254.219
18#30	45886.027	60253.858
18#31	45904.195	60256.325
18#32	45907.468	60283.673
18#33	45908.503	60292.316
18#34	45907.413	60321.115
18#35	45907.574	60322.444
18#36	45907.871	60324.888
18#37	45909.114	60335.111
18#38	45914.302	60334.518
18#39	45916.172	60350.194
18#40	45917.137	60358.279
18#41	45919.269	60302.584
18#42	45921.446	60320.787

ひたちなか市 津田北部 地区 画地原子


19 街区 日付 平成16年 1月26日

街区面積 2982.903  
 合計面積 2982.889  
 縮尺 1:300

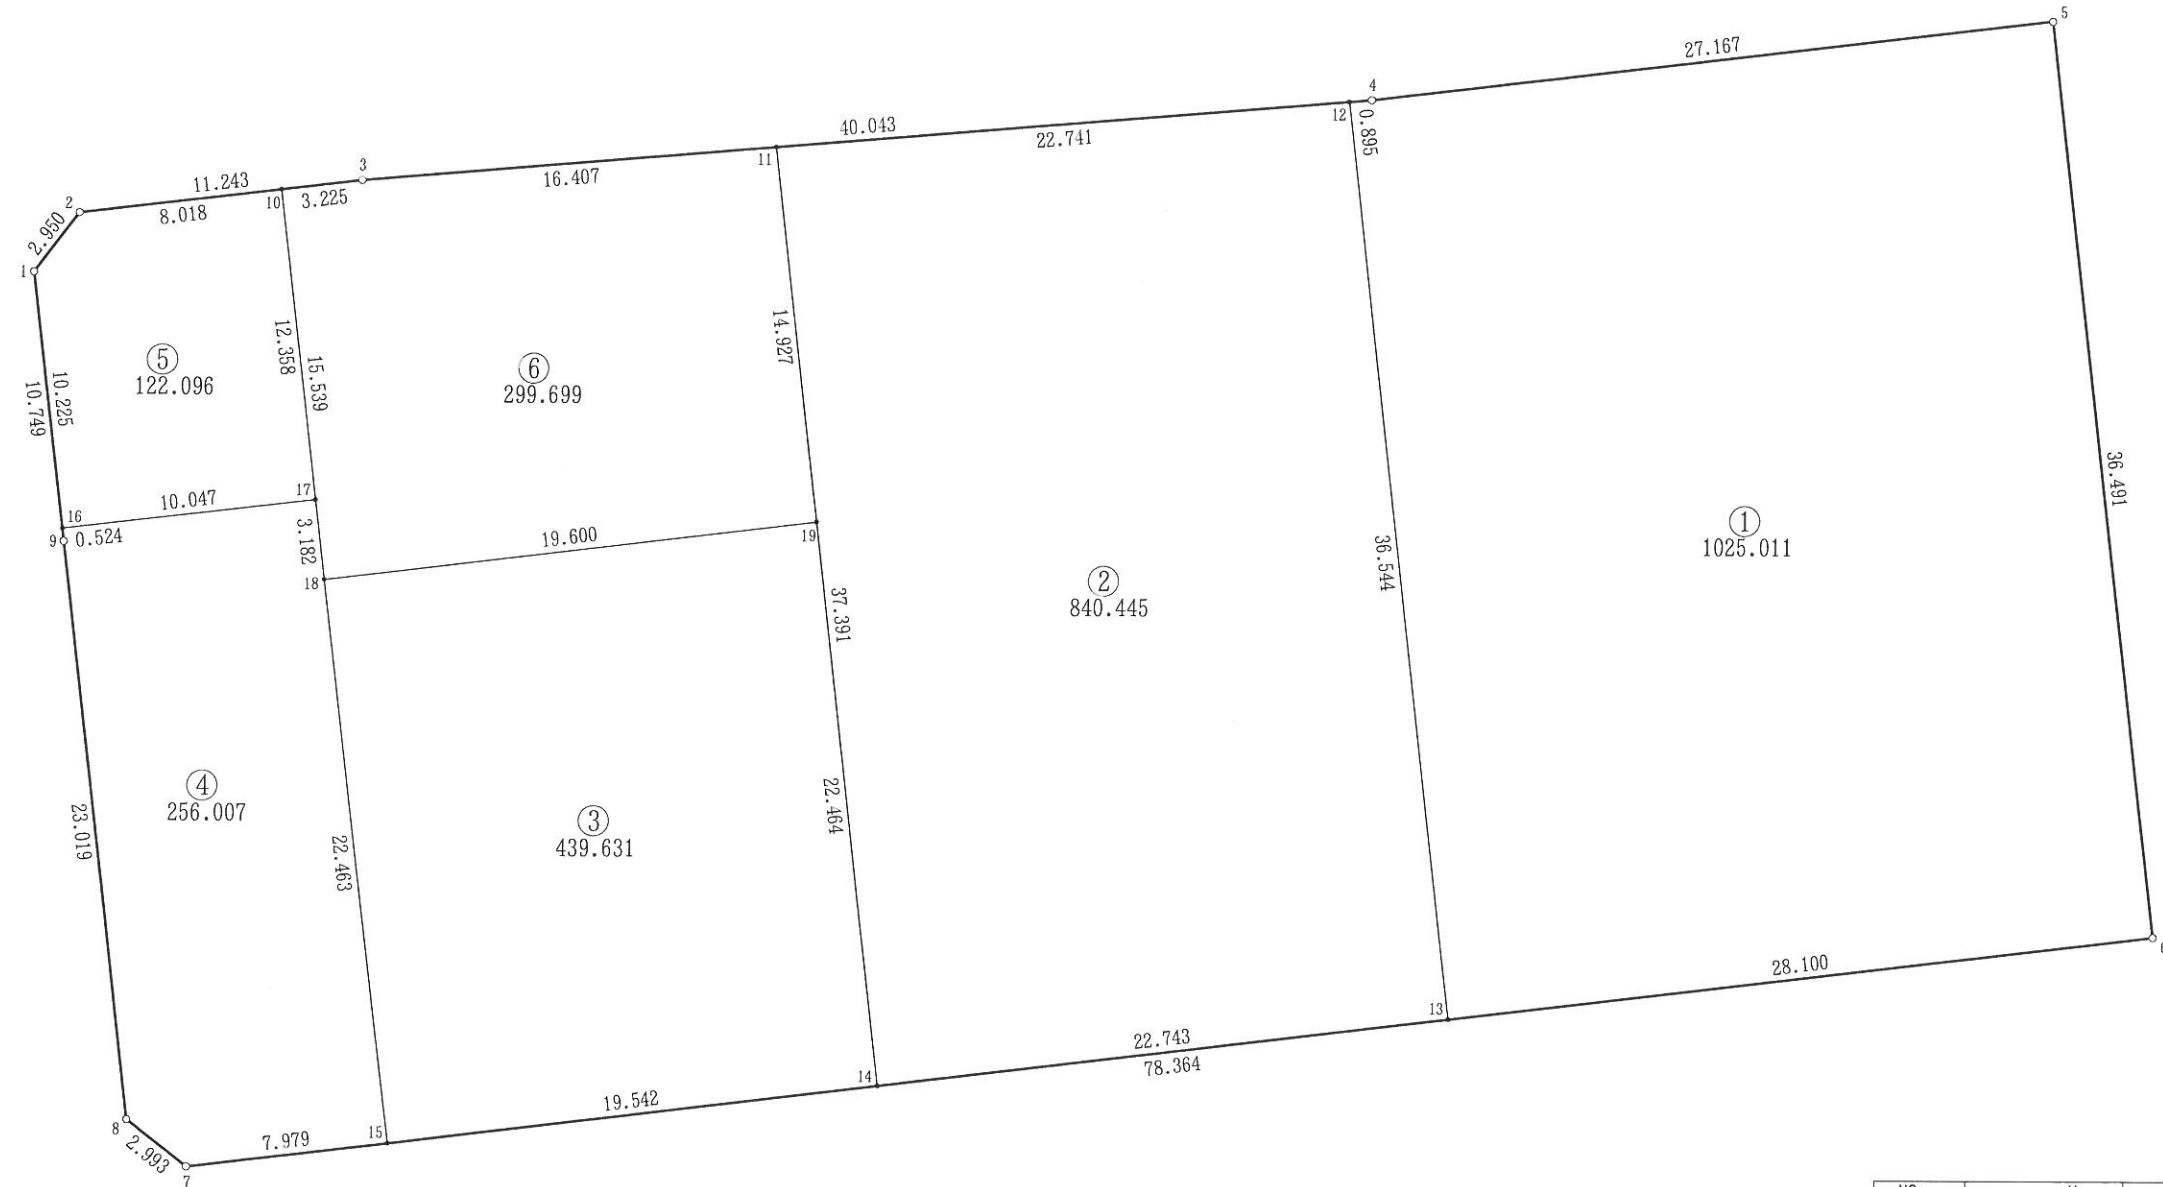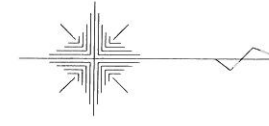

NO.	- X -	- Y -	NO.	- X -	- Y -
19#1	45797.199	60247.875	19#10	45806.946	60244.578
19#2	45798.984	60245.526	19#11	45826.500	60242.853
19#3	45810.148	60244.196	19#12	45849.165	60240.992
19#4	45850.057	60240.918	19#13	45853.482	60277.280
19#5	45877.034	60237.709	19#14	45830.900	60279.984
19#6	45881.383	60273.940	19#15	45811.497	60282.307
19#7	45803.575	60283.255	19#16	45798.439	60258.025
19#8	45801.225	60281.402	19#17	45808.417	60256.848
19#9	45798.503	60258.545	19#18	45808.795	60260.007
			19#19	45828.256	60257.676

街区面積 2343.329  
 合計面積 2343.321  
 縮尺 1:400

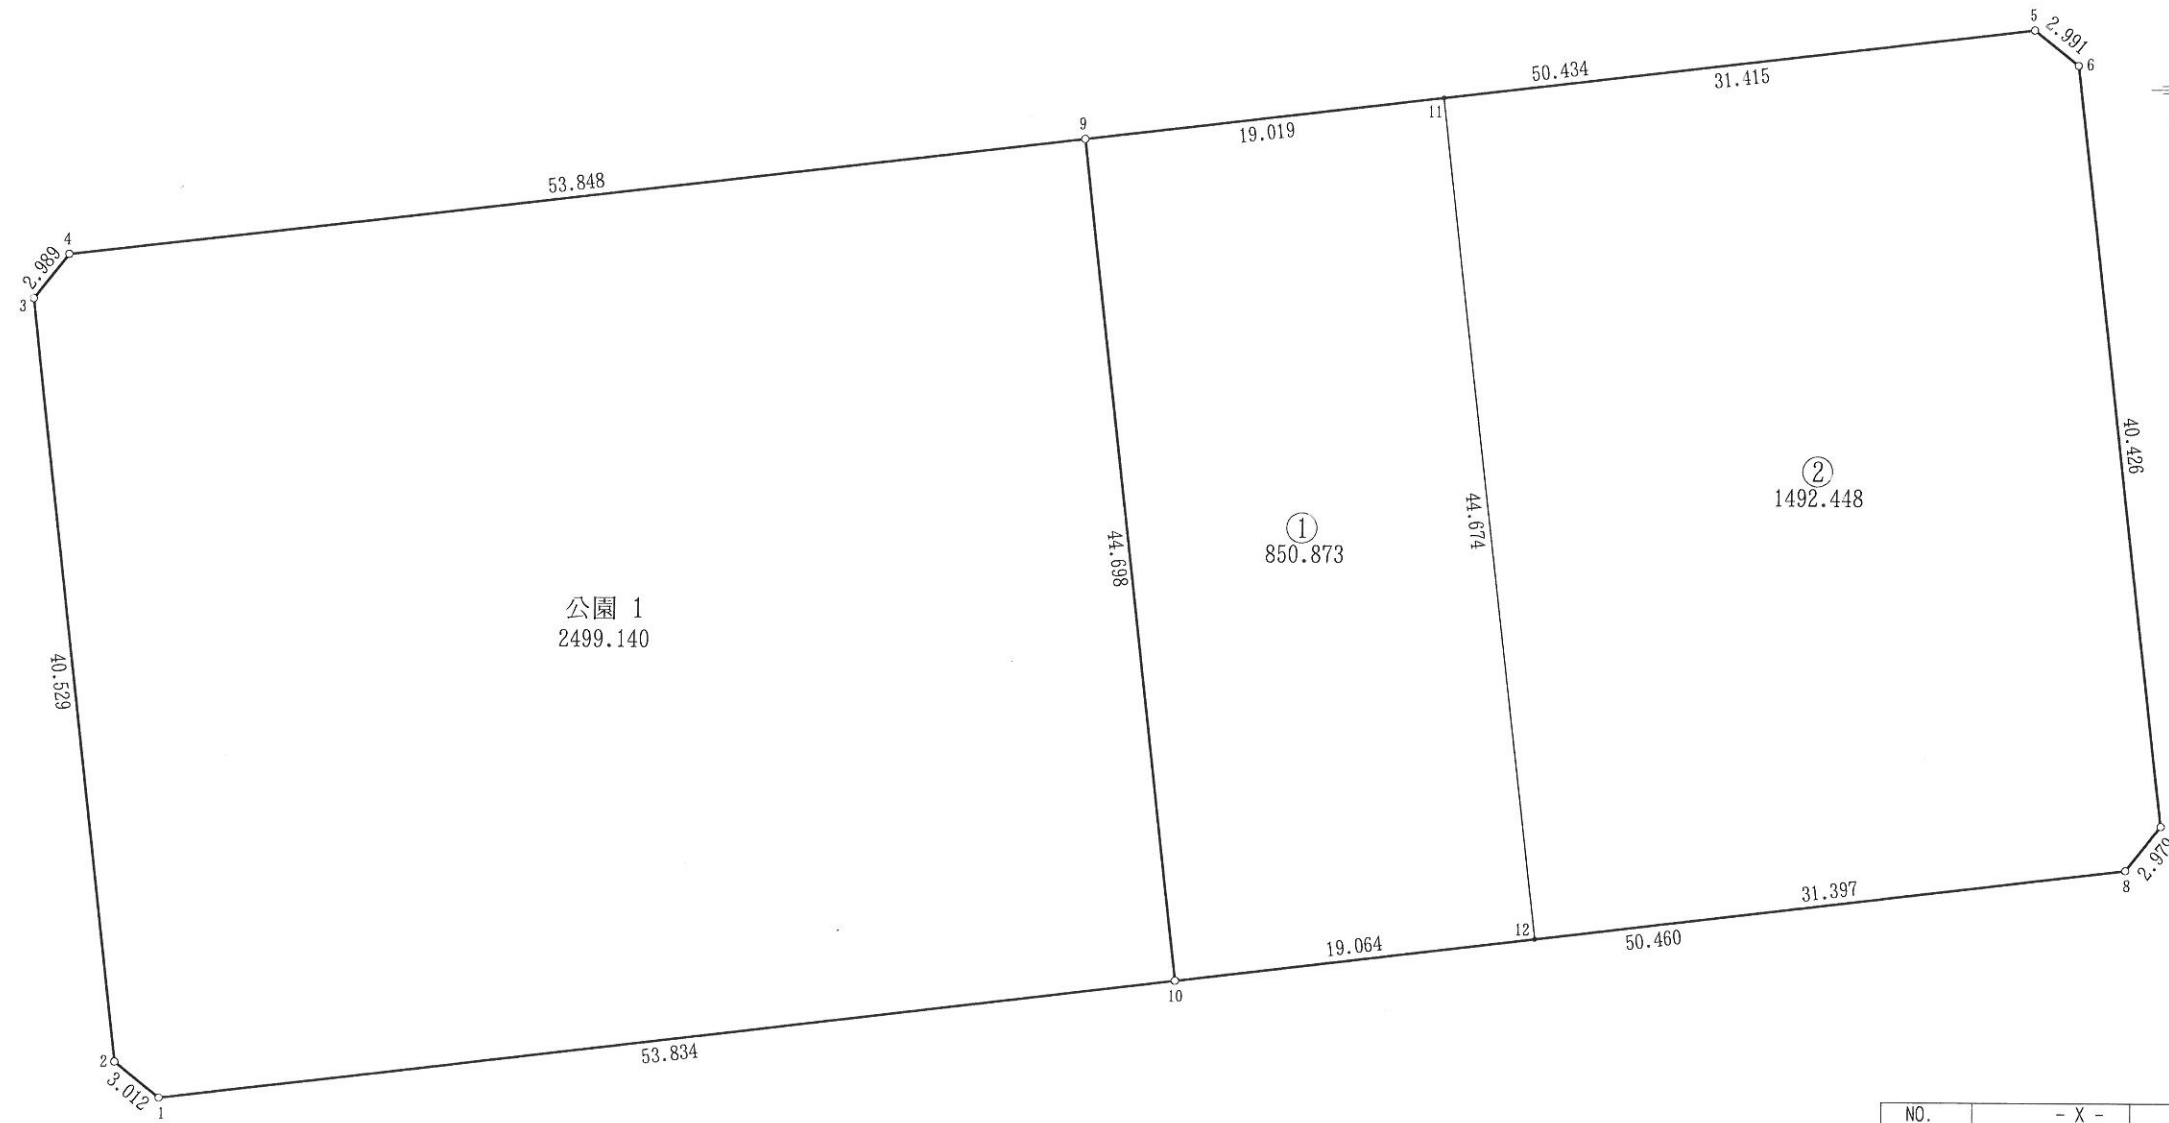



NO.	- X -	- Y -
20#1	45835.878	60287.571
20#2	45837.755	60285.216
20#3	45877.996	60280.397
20#4	45880.348	60282.241
20#5	45892.719	60385.786
20#6	45890.871	60388.138
20#7	45850.734	60392.964
20#8	45848.402	60391.111
20#9	45886.730	60335.709
20#10	45842.348	60341.015
20#11	45888.988	60354.593
20#12	45844.635	60359.941

ひたちなか市 津田北部 地区 画地原子

21 街区 日付 平成16年 2月12日

NO.	- X -	- Y -
21#1	45787.352	60293.364
21#2	45789.198	60291.008
21#3	45792.141	60290.677
21#4	45822.156	60287.080
21#5	45827.588	60286.414
21#6	45829.925	60288.290
21#7	45837.353	60349.905
21#8	45840.970	60379.742
21#9	45842.399	60391.840
21#10	45840.574	60394.214
21#11	45822.728	60396.523
21#12	45815.094	60397.393
21#13	45804.363	60398.672
21#14	45802.387	60398.914

街区面積 4639.239  
 合計面積 4639.214  
 縮尺 1:400

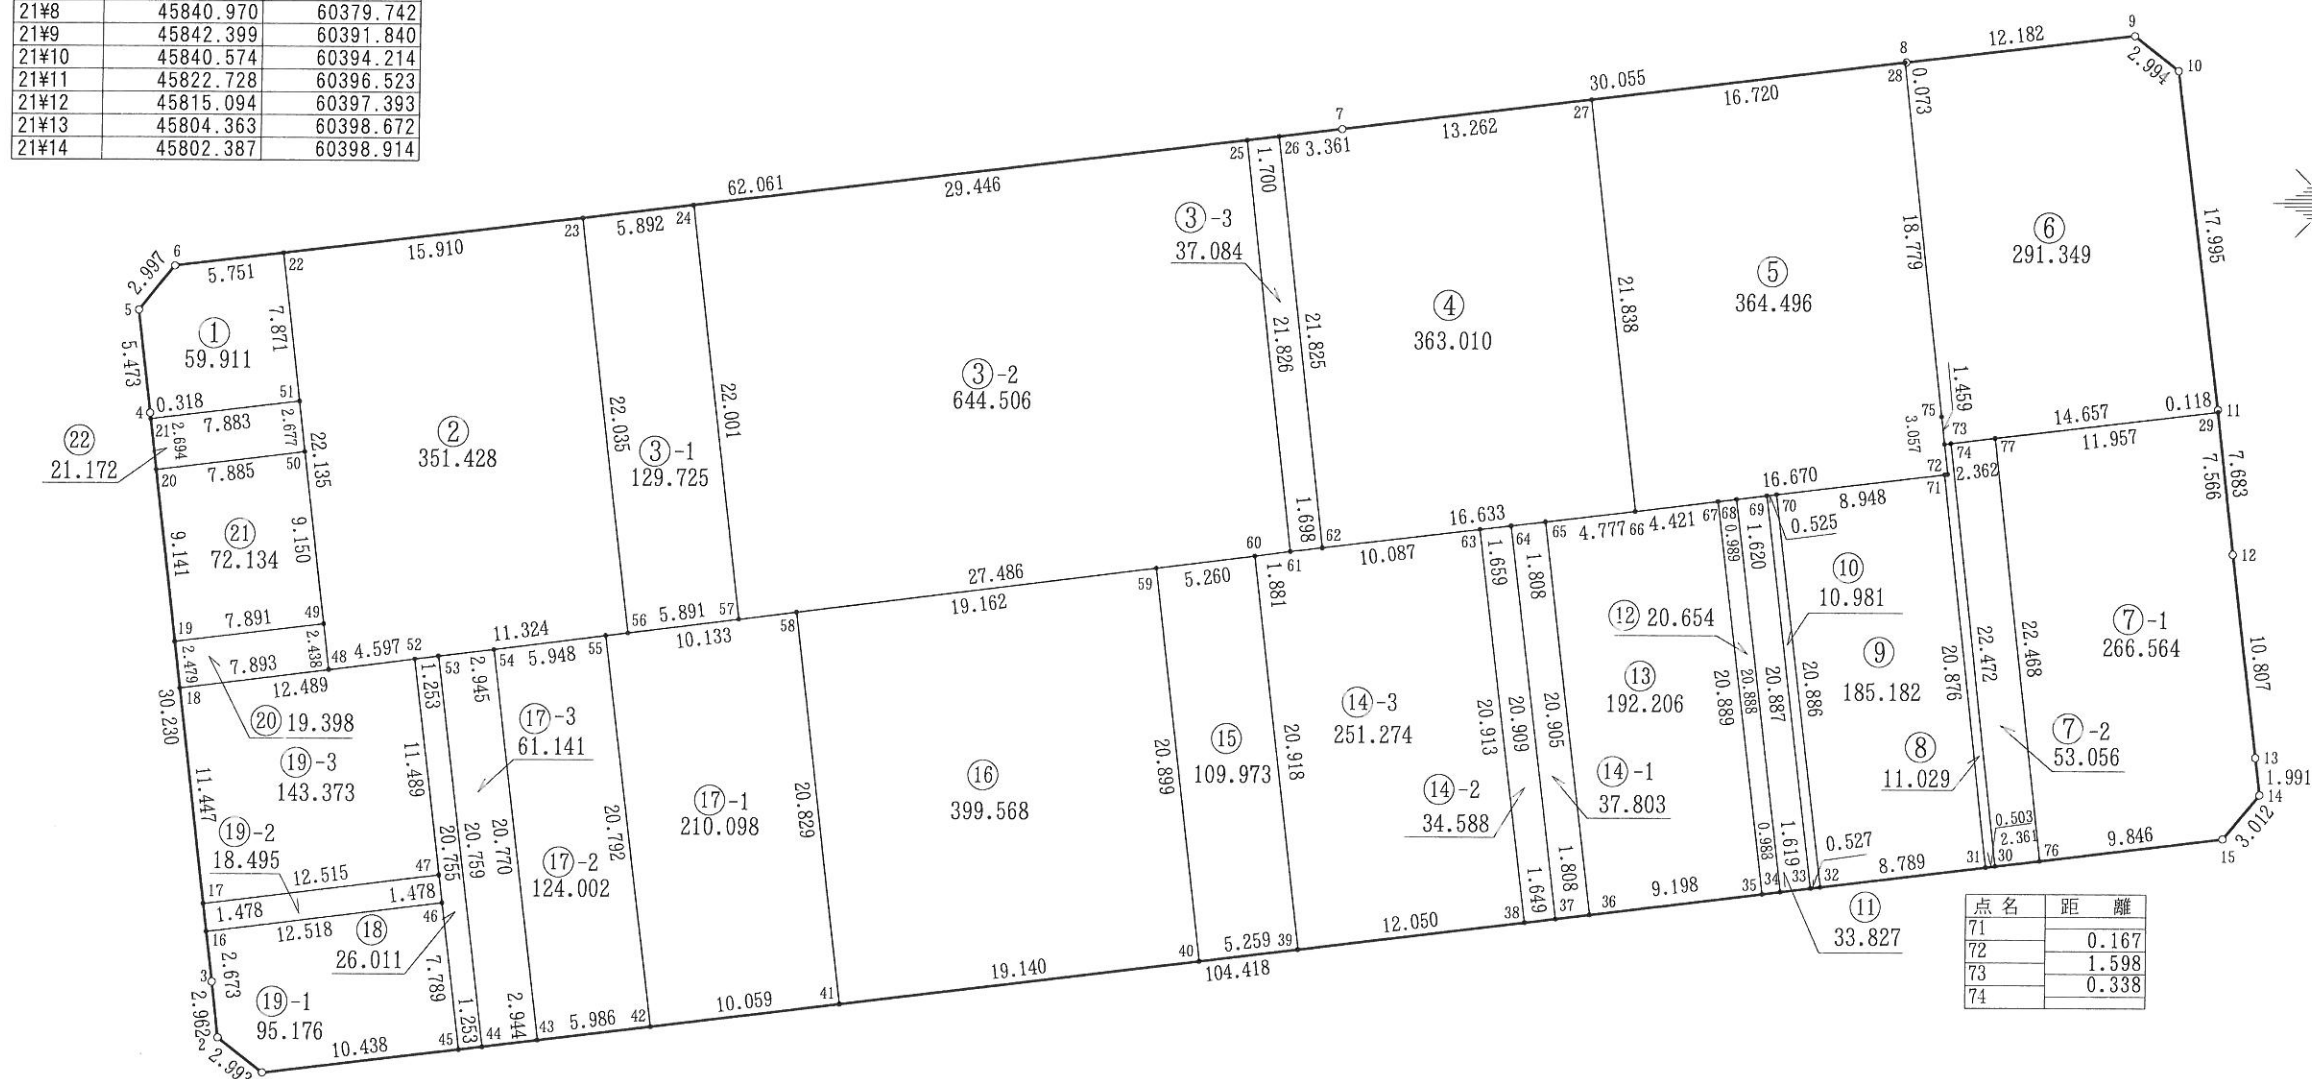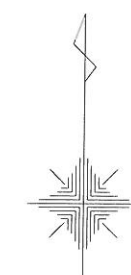

点名	距離
71	0.167
72	1.598
73	0.338
74	

NO.	- X -	- Y -
21#15	45800.057	60397.006
21#16	45794.795	60290.358
21#17	45796.262	60290.182
21#18	45807.628	60288.821
21#19	45810.089	60288.526
21#20	45819.165	60287.438
21#21	45821.840	60287.118
21#22	45830.613	60294.000
21#23	45832.518	60309.796
21#24	45833.223	60315.646
21#25	45836.747	60344.880
21#26	45836.950	60346.568
21#27	45838.949	60363.071
21#28	45840.962	60379.669
21#29	45822.611	60396.537
21#30	45798.572	60384.890
21#31	45798.510	60384.391

NO.	- X -	- Y -
21#32	45797.441	60375.667
21#33	45797.377	60375.144
21#34	45797.180	60373.537
21#35	45797.060	60372.556
21#36	45795.941	60363.426
21#37	45795.721	60361.631
21#38	45795.520	60359.994
21#39	45794.054	60348.034
21#40	45793.414	60342.814
21#41	45791.085	60323.816
21#42	45789.861	60313.832
21#43	45789.133	60307.890
21#44	45788.775	60304.968
21#45	45788.622	60303.724
21#46	45796.353	60302.779
21#47	45797.820	60302.600
21#48	45808.637	60296.649


NO.	- X -	- Y -
21#49	45811.057	60296.357
21#50	45820.141	60295.262
21#51	45822.799	60294.942
21#52	45809.224	60301.208
21#53	45809.381	60302.451
21#54	45809.750	60305.373
21#55	45810.495	60311.274
21#56	45810.643	60312.443
21#57	45811.381	60318.288
21#58	45811.765	60321.327
21#59	45814.166	60340.338
21#60	45814.825	60345.557
21#61	45815.070	60347.422
21#62	45815.273	60349.108
21#63	45816.276	60357.437
21#64	45816.474	60359.084
21#65	45816.690	60360.879

NO.	- X -	- Y -
21#66	45817.261	60365.622
21#67	45817.793	60370.011
21#68	45817.913	60370.993
21#69	45818.109	60372.601
21#70	45818.171	60373.122
21#71	45819.249	60382.005
21#72	45819.270	60382.171
21#73	45820.857	60381.985
21#74	45820.897	60382.321
21#75	45822.306	60381.815
21#76	45798.859	60387.233
21#77	45821.180	60384.666

ひたちなか市 津田北部 地区 画地原子

22 街区 日付 平成16年 3月 1日

街区面積 6842.294  
 合計面積 6842.313  
 縮尺 1:600

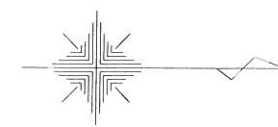

点名	距離
89	0.354
88	1.927
74	10.798
69	0.216
40	1.712
76	0.354
77	0.354

NO.	- X -	- Y -
22¥1	45665.427	60271.283
22¥2	45672.350	60264.039
22¥3	45681.809	60261.088
22¥4	45723.324	60256.095
22¥5	45738.596	60254.286
22¥6	45778.149	60248.017
22¥7	45788.901	60246.716
22¥8	45791.240	60248.581
22¥9	45794.180	60273.181
22¥10	45795.260	60282.120
22¥11	45793.422	60284.479
22¥12	45789.433	60284.941
22¥13	45771.547	60287.083
22¥14	45693.434	60296.416
22¥15	45692.557	60303.195
22¥16	45691.850	60307.632
22¥17	45690.983	60312.203
22¥18	45689.969	60316.739
22¥19	45688.811	60321.246
22¥20	45687.517	60325.712
22¥21	45686.069	60330.133
22¥22	45684.494	60334.486
22¥23	45682.783	60338.816
22¥24	45680.943	60343.057
22¥25	45678.950	60347.275
22¥26	45676.828	60351.412
22¥27	45675.406	60354.003
22¥28	45674.044	60356.415
22¥29	45665.896	60370.141
22¥30	45662.993	60370.888
22¥31	45646.404	60360.845
22¥32	45645.409	60358.004
22¥33	45647.687	60351.915

NO.	- X -	- Y -
22¥34	45648.928	60348.387
22¥35	45650.043	60345.071
22¥36	45652.143	60338.504
22¥37	45654.032	60331.834
22¥38	45655.777	60325.113
22¥39	45657.362	60318.348
22¥40	45658.793	60311.567
22¥41	45660.084	60304.751
22¥42	45661.048	60298.790
22¥43	45662.165	60290.845
22¥44	45662.987	60284.264
22¥45	45663.488	60278.918
22¥46	45664.678	60274.230
22¥47	45684.200	60260.800
22¥48	45696.788	60259.286
22¥49	45712.427	60257.405
22¥50	45739.406	60254.157
22¥51	45750.815	60252.349
22¥52	45752.968	60252.008
22¥53	45758.672	60251.104
22¥54	45766.138	60249.920
22¥55	45773.908	60248.689
22¥56	45778.868	60247.930
22¥57	45793.094	60264.098
22¥58	45789.078	60284.984
22¥59	45755.204	60289.036
22¥60	45743.743	60290.405
22¥61	45718.502	60293.421
22¥62	45716.763	60293.628
22¥63	45692.912	60300.450
22¥64	45689.565	60318.314
22¥65	45672.761	60358.576
22¥66	45650.112	60344.855
22¥67	45653.833	60332.536

NO.	- X -	- Y -
22¥68	45656.123	60323.638
22¥69	45658.748	60311.778
22¥70	45683.881	60297.547
22¥71	45688.254	60294.750
22¥72	45667.902	60336.537
22¥73	45673.020	60314.818
22¥74	45669.309	60314.028
22¥75	45672.534	60298.886
22¥76	45659.112	60309.885
22¥77	45659.177	60309.537
22¥78	45659.701	60306.772
22¥79	45662.578	60287.538
22¥80	45685.508	60271.754
22¥81	45686.064	60276.408
22¥82	45687.045	60284.628
22¥83	45714.295	60273.008
22¥84	45716.033	60272.798
22¥85	45741.673	60273.104
22¥86	45753.134	60271.732
22¥87	45698.651	60274.892
22¥88	45669.711	60312.143
22¥89	45669.784	60311.797
22¥90	45670.371	60309.045
22¥91	45670.165	60326.936
22¥92	45754.955	60268.586
22¥93	45760.636	60267.915
22¥94	45768.185	60267.030
22¥95	45775.731	60266.146
22¥96	45775.991	60266.116
22¥97	45780.395	60265.596
22¥98	45786.667	60264.857
22¥99	45779.682	60255.474
22¥100	45702.194	60274.465
22¥101	45700.331	60258.860
22¥102	45702.781	60295.299
22¥103	45700.319	60274.691



ひたちなか市 津田北部 地区 画地原子

23 街区 日付 平成16年 2月 2日

点名	距離
25	
26	0.560
62	19.988
61	0.560

点名	距離
63	1.341
26	1.341
27	1.342

街区面積 5435.700  
 合計面積 5435.701  
 縮尺 1:400

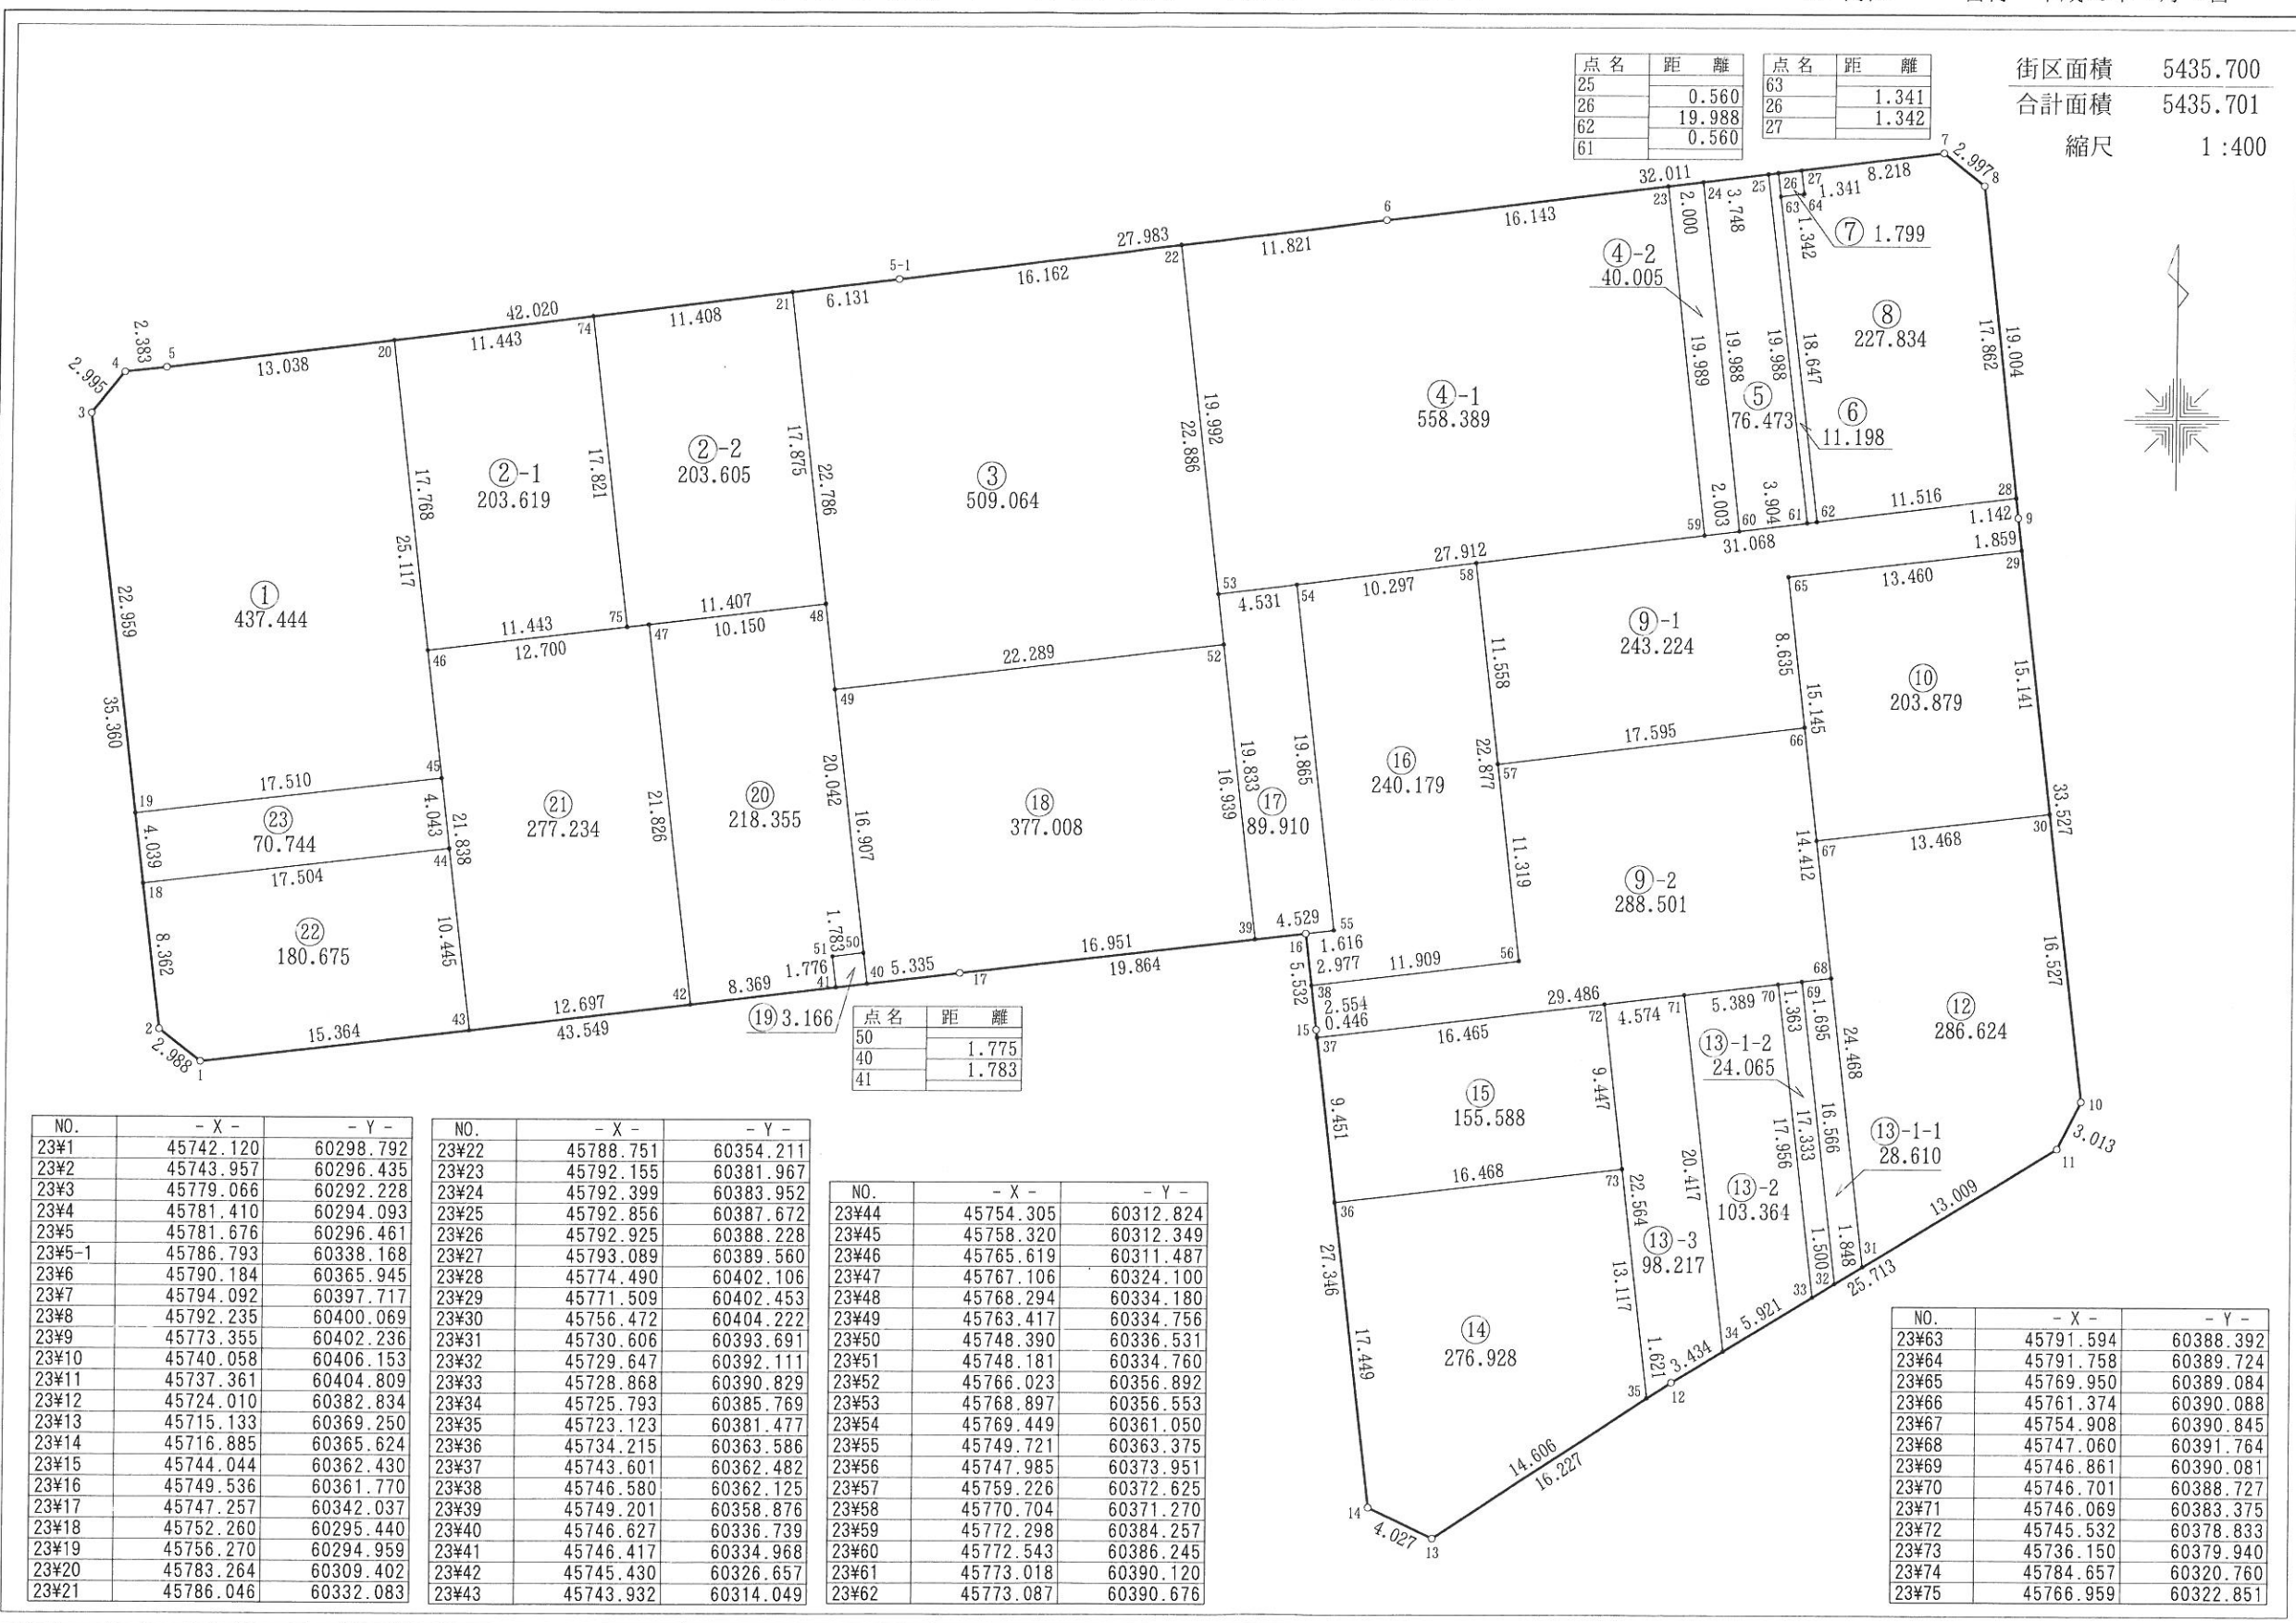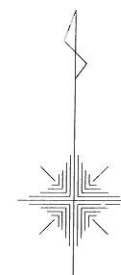

点名	距離
50	1.775
40	1.783
41	1.783

NO.	- X -	- Y -
23#1	45742.120	60298.792
23#2	45743.957	60296.435
23#3	45779.066	60292.228
23#4	45781.410	60294.093
23#5	45781.676	60296.461
23#5-1	45786.793	60338.168
23#6	45790.184	60365.945
23#7	45794.092	60397.717
23#8	45792.235	60400.069
23#9	45773.355	60402.236
23#10	45740.058	60406.153
23#11	45737.361	60404.809
23#12	45724.010	60382.834
23#13	45715.133	60369.250
23#14	45716.885	60365.624
23#15	45744.044	60362.430
23#16	45749.536	60361.770
23#17	45747.257	60342.037
23#18	45752.260	60295.440
23#19	45756.270	60294.959
23#20	45783.264	60309.402
23#21	45786.046	60332.083

NO.	- X -	- Y -
23#22	45788.751	60354.211
23#23	45792.155	60381.967
23#24	45792.399	60383.952
23#25	45792.856	60387.672
23#26	45792.925	60388.228
23#27	45793.089	60389.560
23#28	45774.490	60402.106
23#29	45771.509	60402.453
23#30	45756.472	60404.222
23#31	45730.606	60393.691
23#32	45729.647	60392.111
23#33	45728.868	60390.829
23#34	45725.793	60385.769
23#35	45723.123	60381.477
23#36	45734.215	60363.586
23#37	45743.601	60362.482
23#38	45746.580	60362.125
23#39	45749.201	60358.876
23#40	45746.627	60336.739
23#41	45746.417	60334.968
23#42	45745.430	60326.657
23#43	45743.932	60314.049

NO.	- X -	- Y -
23#44	45754.305	60312.824
23#45	45758.320	60312.349
23#46	45765.619	60311.487
23#47	45767.106	60324.100
23#48	45768.294	60334.180
23#49	45763.417	60334.756
23#50	45748.390	60336.531
23#51	45748.181	60334.760
23#52	45766.023	60356.892
23#53	45768.897	60356.553
23#54	45769.449	60361.050
23#55	45749.721	60363.375
23#56	45747.985	60373.951
23#57	45759.226	60372.625
23#58	45770.704	60371.270
23#59	45772.298	60384.257
23#60	45772.543	60386.245
23#61	45773.018	60390.120
23#62	45773.087	60390.676



NO.	- X -	- Y -
23#63	45791.594	60388.392
23#64	45791.758	60389.724
23#65	45769.950	60389.084
23#66	45761.374	60390.088
23#67	45754.908	60390.845
23#68	45747.060	60391.764
23#69	45746.861	60390.081
23#70	45746.701	60388.727
23#71	45746.069	60383.375
23#72	45745.532	60378.833
23#73	45736.150	60379.940
23#74	45784.657	60320.760
23#75	45766.959	60322.851

ひたちなか市 津田北部 地区 画地原子

24 街区 日付 平成16年 3月 1日

街区面積 3477.195  
 合計面積 3477.171  
 縮尺 1:400

点名	距離
30	2.360
31	2.364
47	2.364

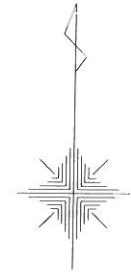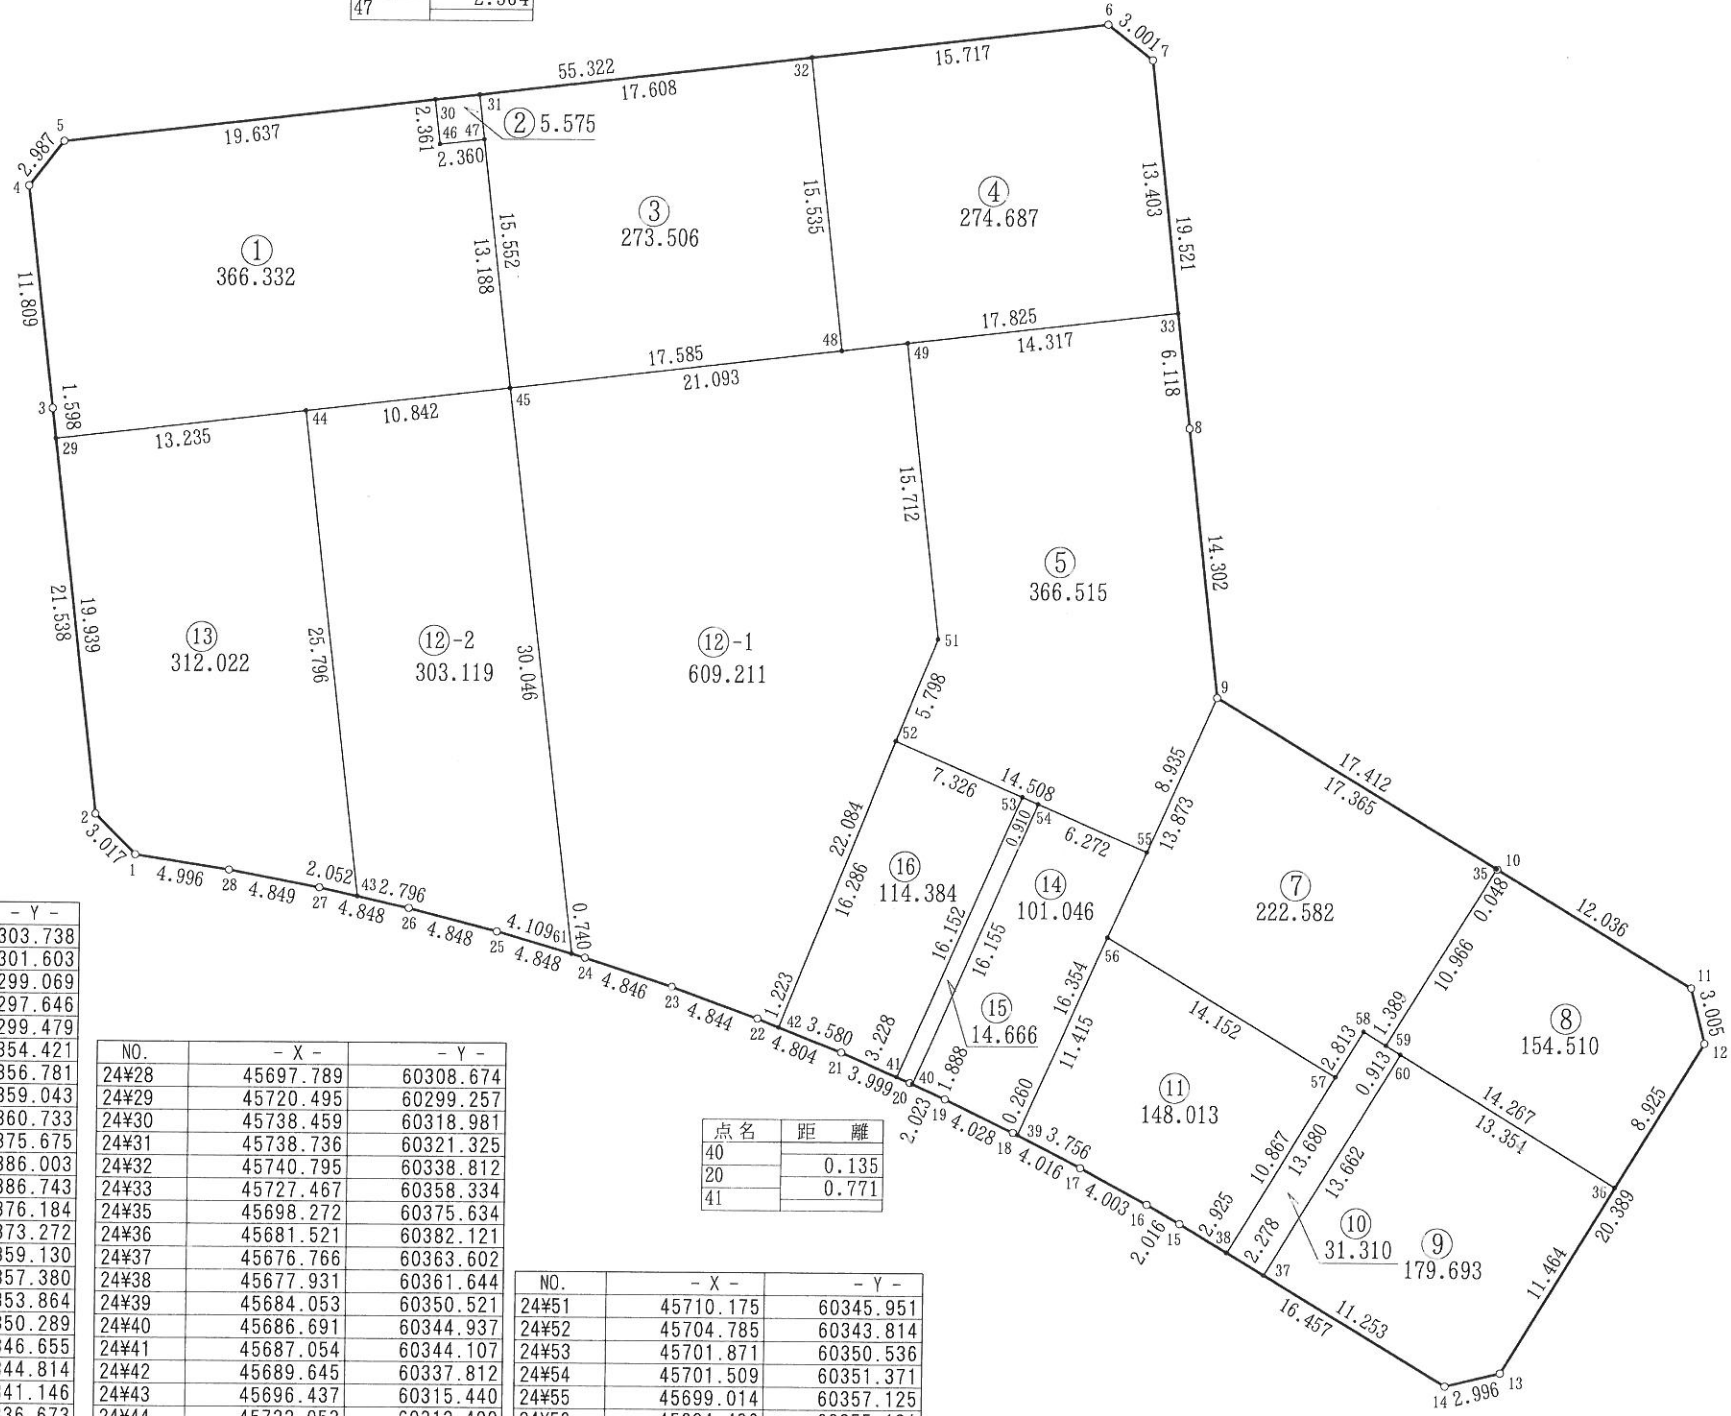

NO.	- X -	- Y -
24#1	45698.562	60303.738
24#2	45700.694	60301.603
24#3	45722.082	60299.069
24#4	45733.805	60297.646
24#5	45736.163	60299.479
24#6	45742.633	60354.421
24#7	45740.780	60356.781
24#8	45721.390	60359.043
24#9	45707.188	60360.733
24#10	45698.248	60375.675
24#11	45692.068	60386.003
24#12	45689.156	60386.743
24#13	45671.714	60376.184
24#14	45671.011	60373.272
24#15	45679.427	60359.130
24#16	45680.427	60357.380
24#17	45682.341	60353.864
24#18	45684.171	60350.289
24#19	45685.908	60346.655
24#20	45686.747	60344.814
24#21	45688.340	60341.146
24#22	45690.091	60336.673
24#23	45691.757	60332.125
24#24	45693.261	60327.518
24#25	45694.610	60322.861
24#26	45695.825	60318.168
24#27	45696.886	60313.438



NO.	- X -	- Y -
24#28	45697.789	60308.674
24#29	45720.495	60299.257
24#30	45738.459	60318.981
24#31	45738.736	60321.325
24#32	45740.795	60338.812
24#33	45727.467	60358.334
24#35	45698.272	60375.634
24#36	45681.521	60382.121
24#37	45676.766	60363.602
24#38	45677.931	60361.644
24#39	45684.053	60350.521
24#40	45686.691	60344.937
24#41	45687.054	60344.107
24#42	45689.645	60337.812
24#43	45696.437	60315.440
24#44	45722.053	60312.400
24#45	45723.294	60323.171
24#46	45736.115	60319.262
24#47	45736.389	60321.606
24#48	45725.367	60340.633
24#49	45725.780	60344.117

点名	距離
40	0.135
20	0.771
41	0.771



NO.	- X -	- Y -
24#51	45710.175	60345.951
24#52	45704.785	60343.814
24#53	45701.871	60350.536
24#54	45701.509	60351.371
24#55	45699.014	60357.125
24#56	45694.496	60355.131
24#57	45687.227	60367.273
24#58	45689.633	60368.730
24#59	45688.913	60369.918
24#60	45688.440	60370.699
24#61	45693.469	60326.808



街区面積 1600.971  
 合計面積 1600.966  
 縮尺 1:250

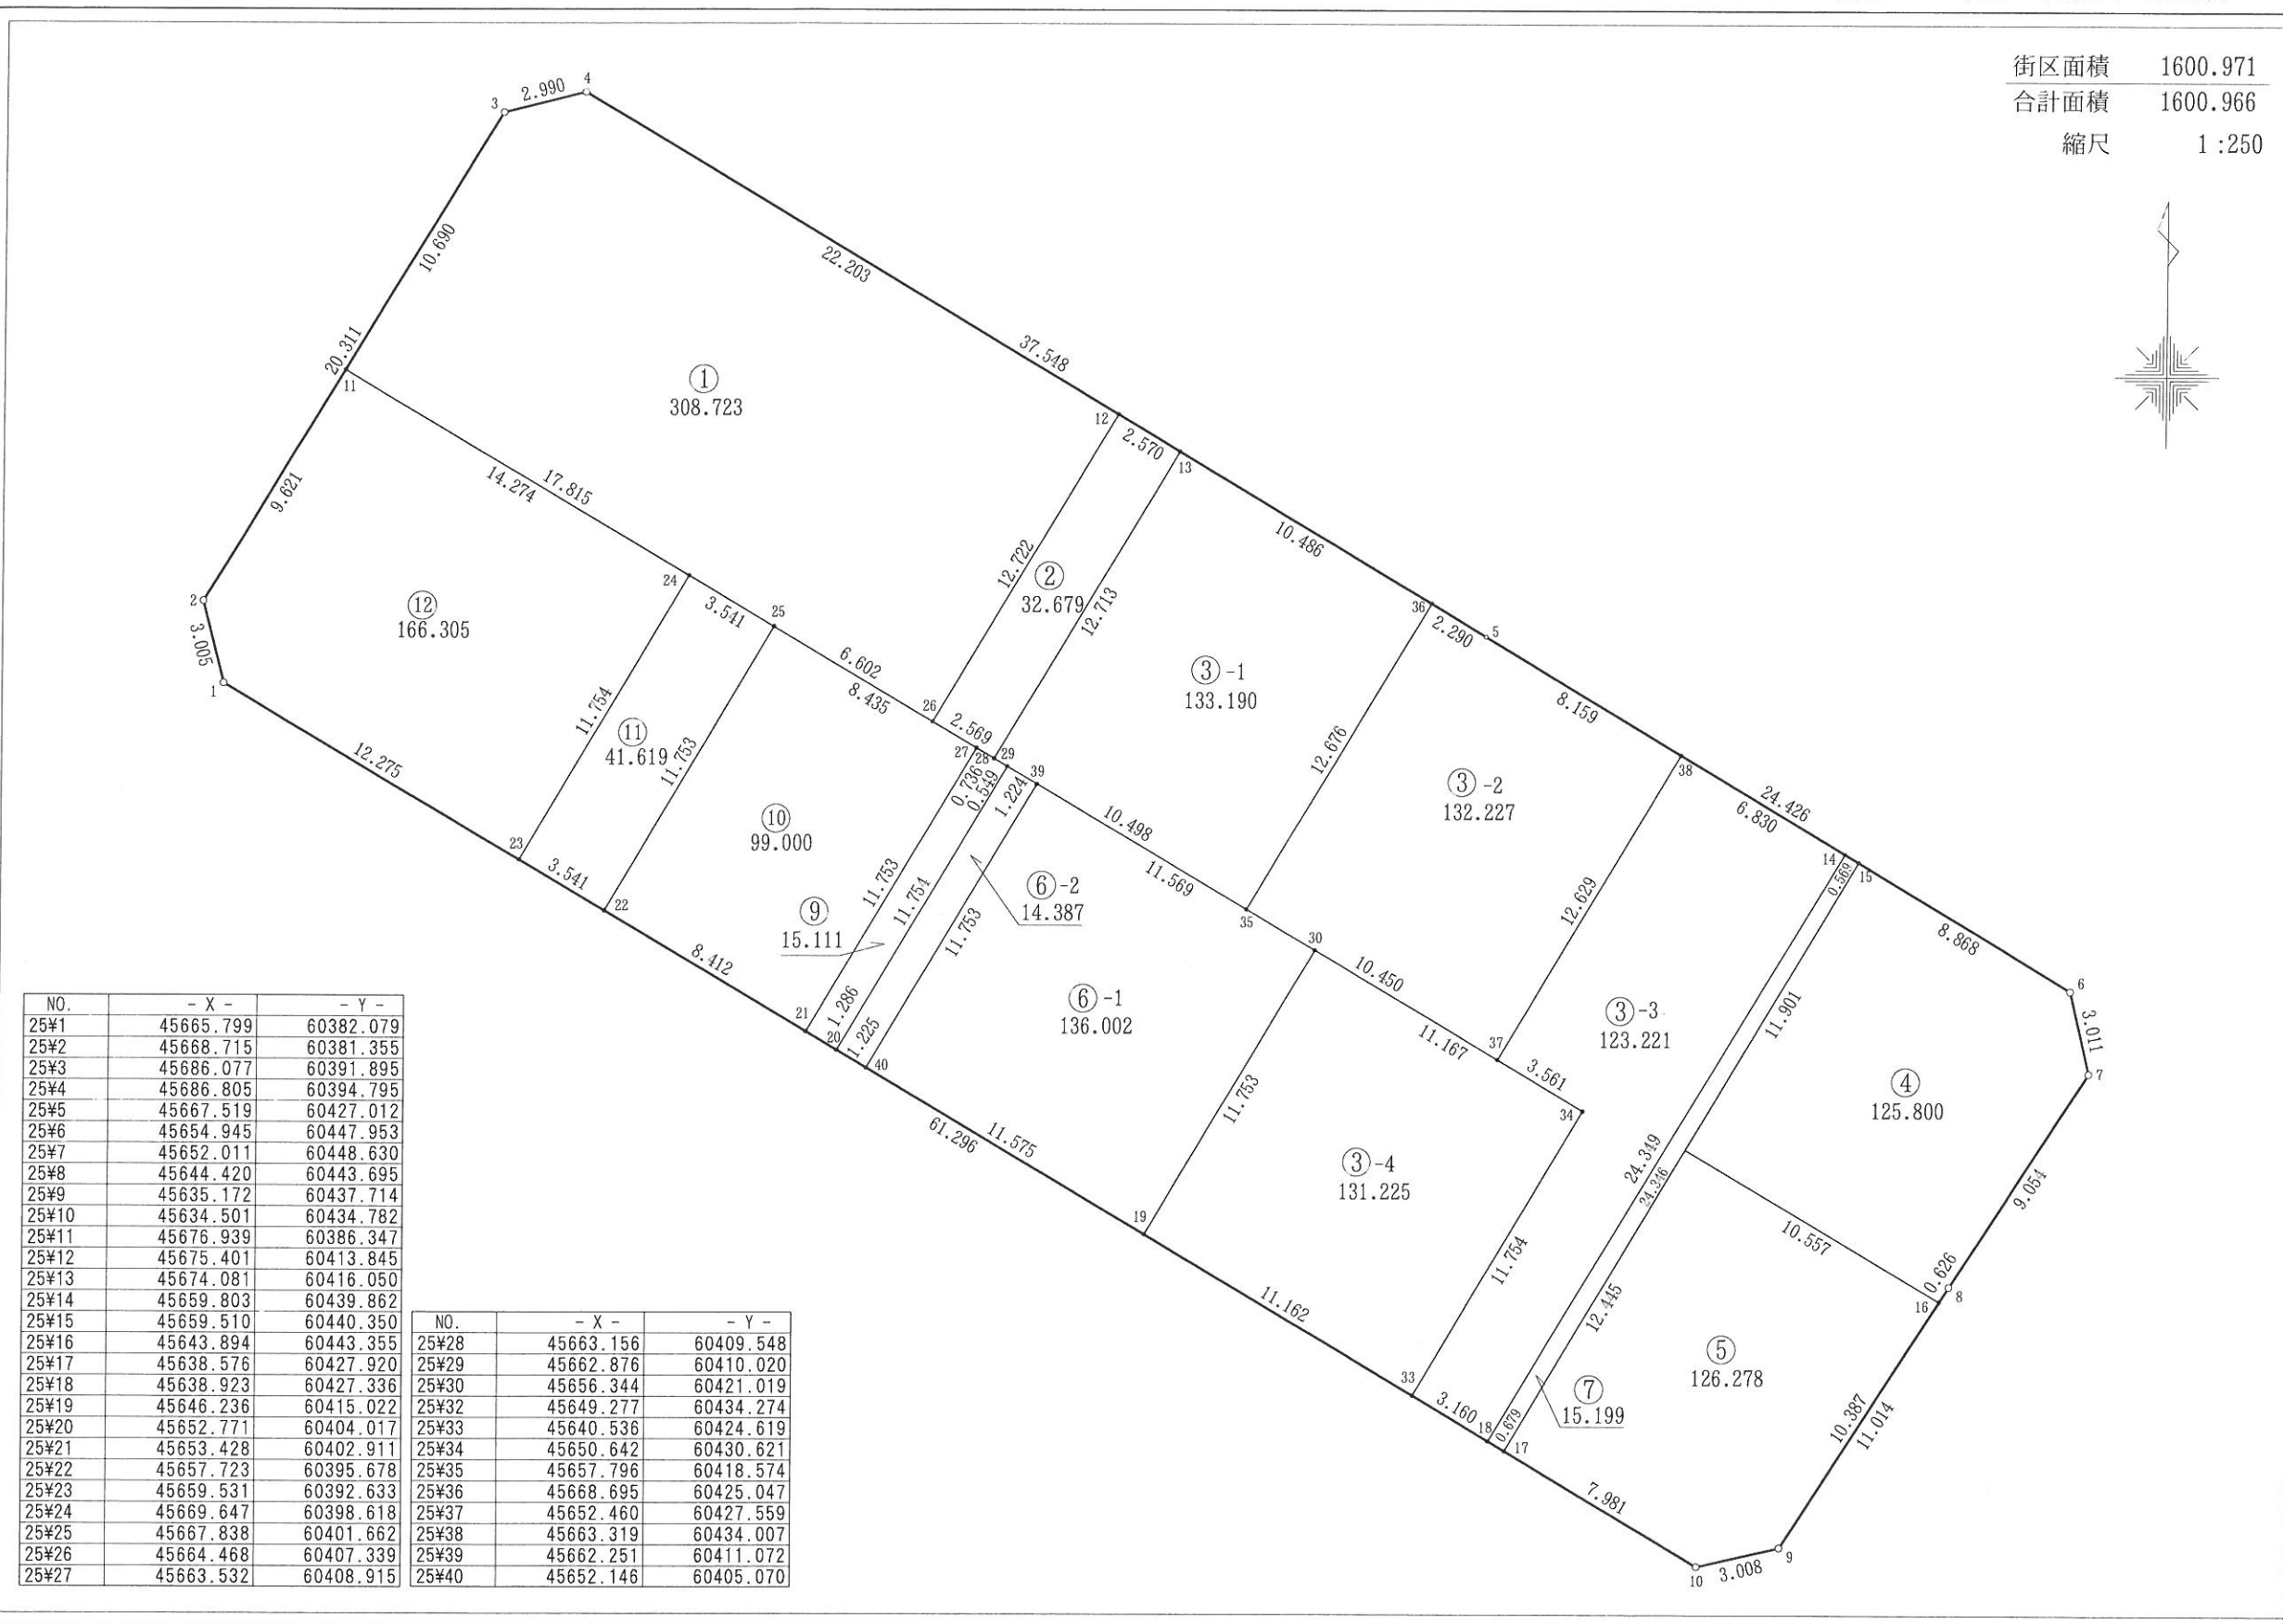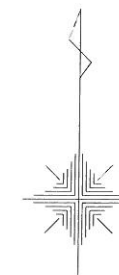

街区面積 1249.436  
 合計面積 1249.434  
 縮尺 1:250

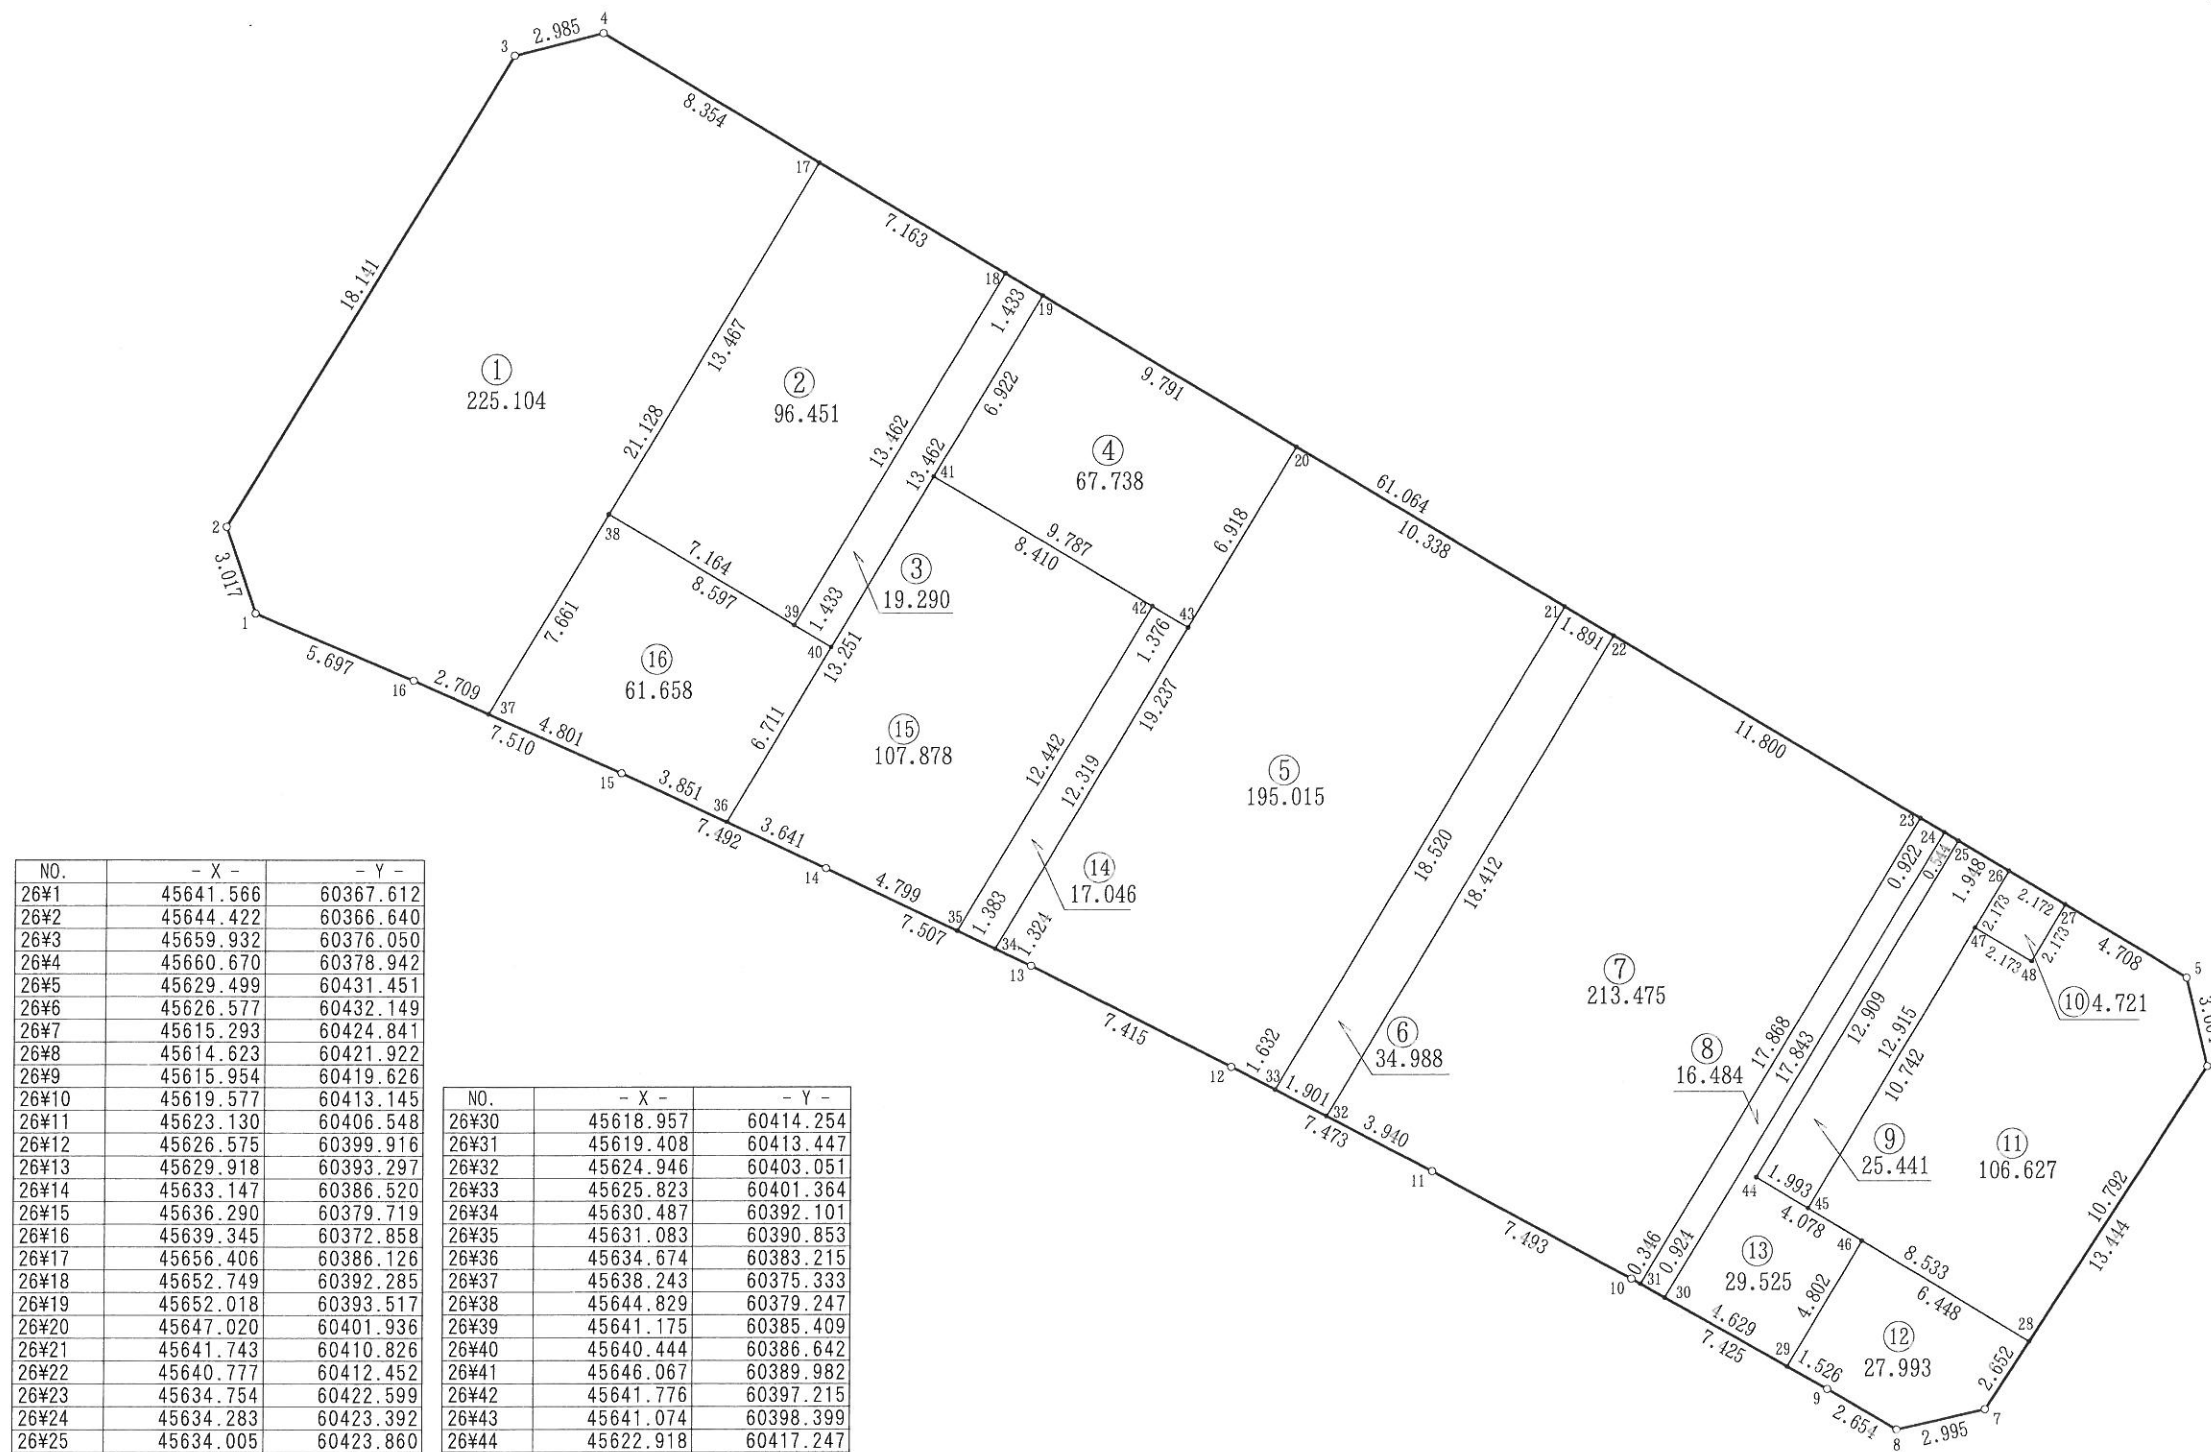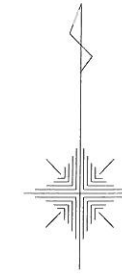



NO.	- X -	- Y -
26#1	45641.566	60367.612
26#2	45644.422	60366.640
26#3	45659.932	60376.050
26#4	45660.670	60378.942
26#5	45629.499	60431.451
26#6	45626.577	60432.149
26#7	45615.293	60424.841
26#8	45614.623	60421.922
26#9	45615.954	60419.626
26#10	45619.577	60413.145
26#11	45623.130	60406.548
26#12	45626.575	60399.916
26#13	45629.918	60393.297
26#14	45633.147	60386.520
26#15	45636.290	60379.719
26#16	45639.345	60372.858
26#17	45656.406	60386.126
26#18	45652.749	60392.285
26#19	45652.018	60393.517
26#20	45647.020	60401.936
26#21	45641.743	60410.826
26#22	45640.777	60412.452
26#23	45634.754	60422.599
26#24	45634.283	60423.392
26#25	45634.005	60423.860
26#26	45633.011	60425.535
26#27	45631.902	60427.403
26#28	45617.519	60426.283
26#29	45616.698	60418.294

NO.	- X -	- Y -
26#30	45618.957	60414.254
26#31	45619.408	60413.447
26#32	45624.946	60403.051
26#33	45625.823	60401.364
26#34	45630.487	60392.101
26#35	45631.083	60390.853
26#36	45634.674	60383.215
26#37	45638.243	60375.333
26#38	45644.829	60379.247
26#39	45641.175	60385.409
26#40	45640.444	60386.642
26#41	45646.067	60389.982
26#42	45641.776	60397.215
26#43	45641.074	60398.399
26#44	45622.918	60417.247
26#45	45621.896	60418.958
26#46	45620.826	60420.748
26#47	45631.141	60424.428
26#48	45630.032	60426.297

ひたちなか市 津田北部 地区 画地原子

27 街区 日付 平成16年 3月31日

街区面積 3576.922  
 合計面積 3576.941  
 縮尺 1:500

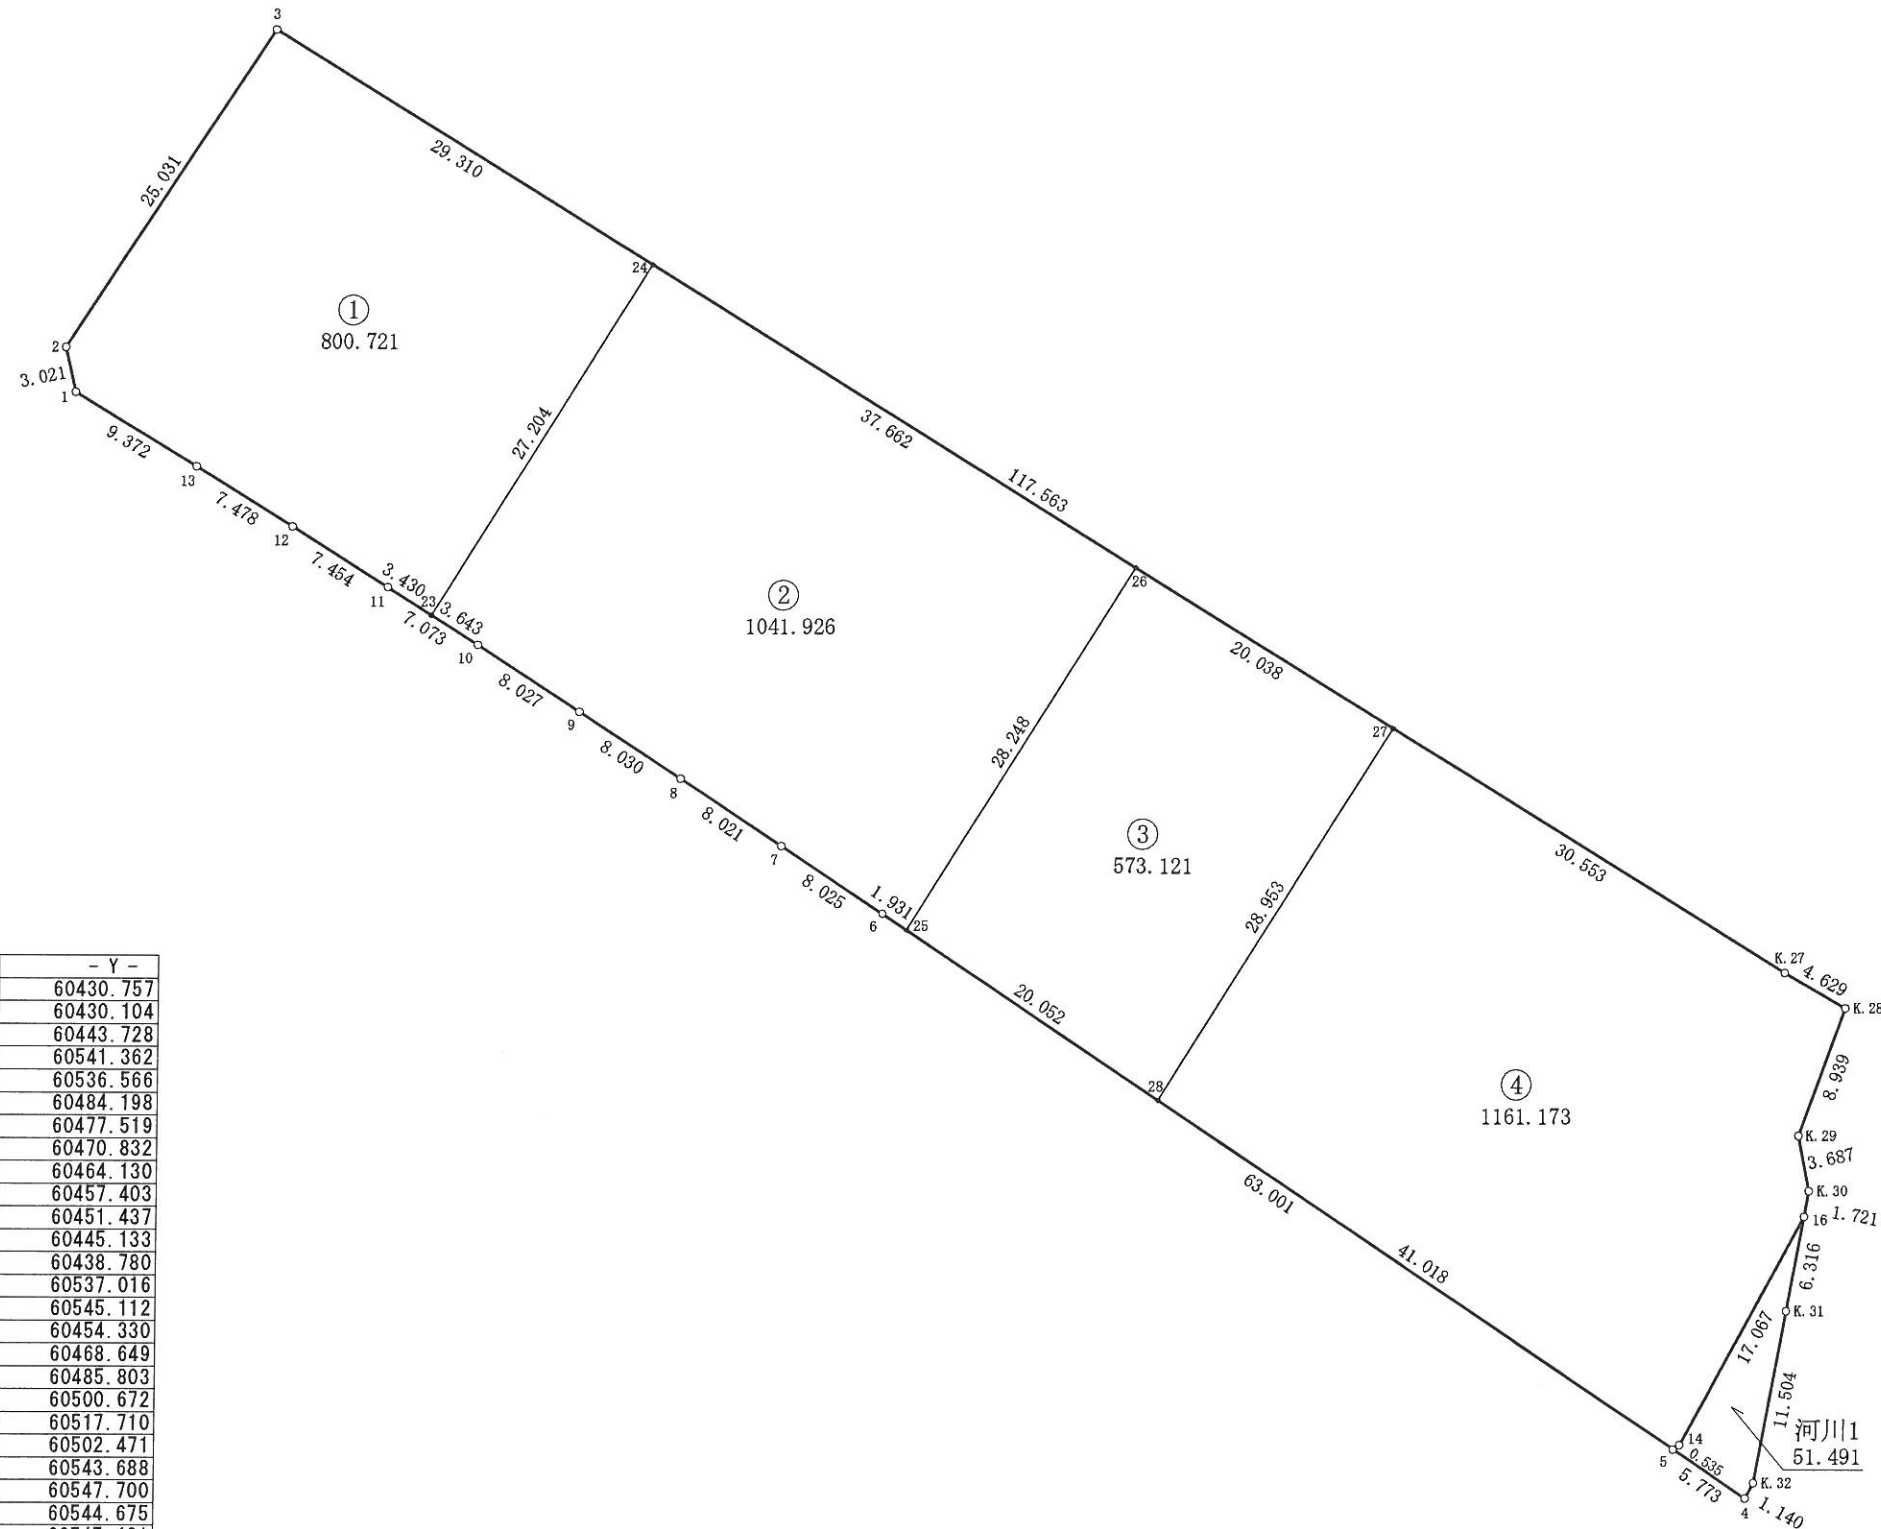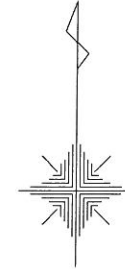

NO.	- X -	- Y -
27#1	45609.471	60430.757
27#2	45612.421	60430.104
27#3	45633.419	60443.728
27#4	45536.987	60541.362
27#5	45540.200	60536.566
27#6	45575.224	60484.198
27#7	45579.672	60477.519
27#8	45584.102	60470.832
27#9	45588.526	60464.130
27#10	45592.905	60457.403
27#11	45596.704	60451.437
27#12	45600.682	60445.133
27#13	45604.626	60438.780
27#14	45540.489	60537.016
27#16	45555.514	60545.112
27#23	45594.862	60454.330
27#24	45617.992	60468.649
27#25	45574.150	60485.803
27#26	45598.168	60500.672
27#27	45587.621	60517.710
27#28	45563.003	60502.471
K. 27	45571.539	60543.688
K. 28	45569.230	60547.700
K. 29	45560.818	60544.675
K. 30	45557.207	60545.421
K. 31	45549.301	60543.977
K. 32	45537.983	60541.917