

# 津田東二丁目

28 街区 日付 平成16年 3月31日

街区面積 21459.216  
 合計面積 21470.262  
 縮尺 1:1000

NO.	- X -	- Y -	NO.	- X -	- Y -
28Y1-1	45371.632	60343.285	28Y56	45592.509	60427.896
28Y1-2	45393.256	60354.297	28Y57	45588.946	60433.713
28Y1A	45455.319	60385.869	28Y58	45585.766	60438.817
28Y1A-1	45482.677	60398.144	28Y59	45582.538	60443.889
28Y1A-2	45493.173	60402.818	28Y60	45579.289	60448.945
28Y1A-3	45509.608	60410.193	28Y61	45576.020	60453.987
28Y1S	45370.523	60342.465	28Y62	45572.730	60459.016
28Y2	45532.997	60420.654	28Y63	45569.420	60464.036
28Y3	45557.450	60390.925	28Y64	45566.097	60469.041
28Y4	45560.449	60390.715	28Y65	45561.648	60475.715
28Y8S	45392.620	60353.973	28Y66	45541.352	60506.057
28Y11S	45445.394	60380.820	28Y68	45522.446	60534.275
28Y13S	45489.562	60401.210	28Y69	45526.306	60528.514
28Y21	45350.243	60405.569	28Y70	45524.431	60527.857
28Y29	45474.936	60422.834	28Y71	45500.851	60514.281
28Y30S	45491.878	60402.241	28Y72	45396.145	60440.864
28Y37	45428.342	60455.890	28Y73	45540.641	60507.118
28Y38	45440.993	60466.474	28Y74	45505.486	60483.565
28Y39S	45477.222	60395.696	28Y75	45478.559	60489.733
28Y40S	45452.696	60384.535	28Y76	45535.032	60422.360
28Y41A	45439.608	60400.475	28Y77	45492.246	60402.405
28Y42	45459.758	60417.012	28Y78	45440.123	60465.746
28Y45	45457.003	60483.394	28YF.149AS	45573.408	60402.397
28Y46S	45515.120	60412.658	F.154	45519.259	60466.999
28Y51	45386.133	60434.024			
28Y52	45367.947	60419.605			
28Y53	45494.961	60496.224			
28Y54	45594.313	60421.243			
28Y55	45594.748	60424.183			

点名	距離
13S	2.535
30S	0.403
77	1.015
IA-2	0.182
F.156AS	

点名	距離
K.57	0.183
K.58	



点名	距離
16	0.301
F.159	

NO.	- X -	- Y -	NO.	- X -	- Y -
F.156AS	45493.339	60402.893	K.42	45462.233	60483.450
F.157	45475.953	60424.025	K.43	45457.267	60483.578
F.158A	45473.041	60421.278	K.44	45416.247	60454.993
F.159	45444.507	60462.238	K.45	45399.919	60443.443
F.161AS	45437.961	60470.124	K.46	45387.455	60434.925
F.164	45431.000	60452.458	K.47	45375.142	60426.525
F.165	45439.267	60441.967	K.48	45360.555	60412.496
F.166	45463.541	60412.405	K.49	45335.627	60395.751
K.35	45515.953	60528.880	K.50	45325.172	60389.250
K.36	45506.924	60521.878	K.51	45320.765	60380.118
K.37	45503.529	60517.633	K.52	45327.824	60377.639
K.38	45499.659	60512.789	K.53	45335.474	60374.920
K.39	45494.797	60506.728	K.54	45344.457	60362.437
K.40	45490.602	60501.436	K.55	45352.246	60358.231
K.41	45477.208	60488.420	K.56	45363.019	60351.177
			K.57	45368.243	60345.397
			K.58	45368.426	60345.395

# 津田東二丁目

29 街区 日付 平成16年 2月16日

街区面積 2214.888  
 合計面積 2214.901  
 縮尺 1:300

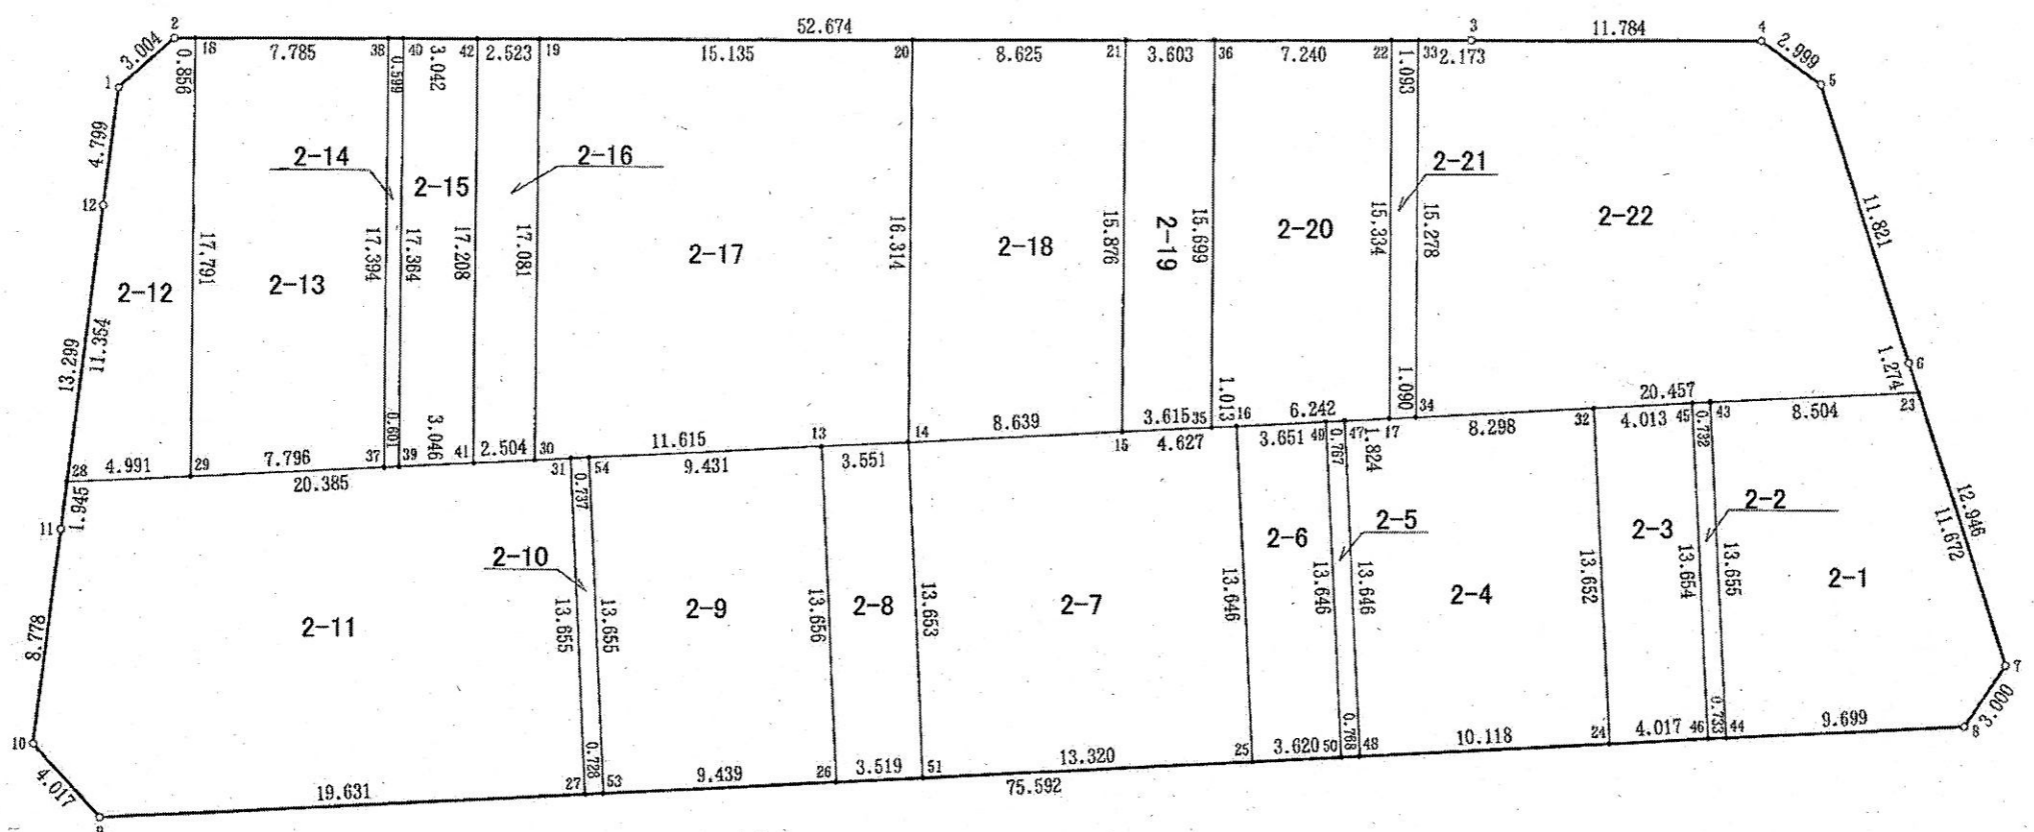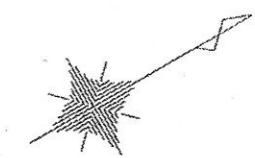


NO.	- X -	- Y -	NO.	- X -	- Y -	NO.	- X -	- Y -
29#1	45399.770	60315.443	29#18	45403.451	60315.248	29#36	45439.279	60335.816
29#2	45402.709	60314.822	29#19	45415.548	60322.193	29#37	45401.542	60334.209
29#3	45448.390	60341.047	29#20	45428.674	60329.728	29#38	45410.202	60319.124
29#4	45458.599	60346.933	29#21	45436.154	60334.022	29#39	45402.078	60334.481
29#5	45459.837	60349.664	29#22	45445.558	60339.421	29#40	45410.722	60319.422
29#6	45457.405	60361.232	29#23	45457.140	60362.478	29#41	45404.793	60335.861
29#7	45454.717	60373.896	29#24	45439.134	60368.645	29#42	45413.360	60320.937
29#8	45452.013	60375.195	29#25	45426.204	60362.069	29#43	45449.558	60358.627
29#9	45384.635	60340.926	29#26	45411.195	60354.435	29#44	45443.368	60370.798
29#10	45383.734	60337.011	29#27	45402.133	60349.826	29#45	45448.905	60358.296
29#11	45388.983	60329.975	29#28	45390.143	60328.414	29#46	45442.714	60370.466
29#12	45396.914	60319.300	29#29	45394.592	60330.676	29#47	45436.302	60351.895
29#13	45417.379	60342.259	29#30	45407.025	60336.996	29#48	45430.116	60364.058
29#14	45420.543	60343.871	29#31	45408.315	60337.651	29#49	45435.618	60351.547
29#15	45428.243	60347.787	29#32	45445.327	60356.479	29#50	45429.431	60363.710
29#16	45432.364	60349.892	29#33	45446.506	60339.965	29#51	45414.332	60356.030
29#17	45437.928	60352.722	29#34	45438.900	60353.215	29#53	45402.782	60350.156
			29#35	45431.462	60349.431	29#54	45408.972	60337.985

# 津田東二丁目

30 街区 日付 平成16年 1月 7日

街区面積 1771.032  
 合計面積 1771.026  
 縮尺 1:250

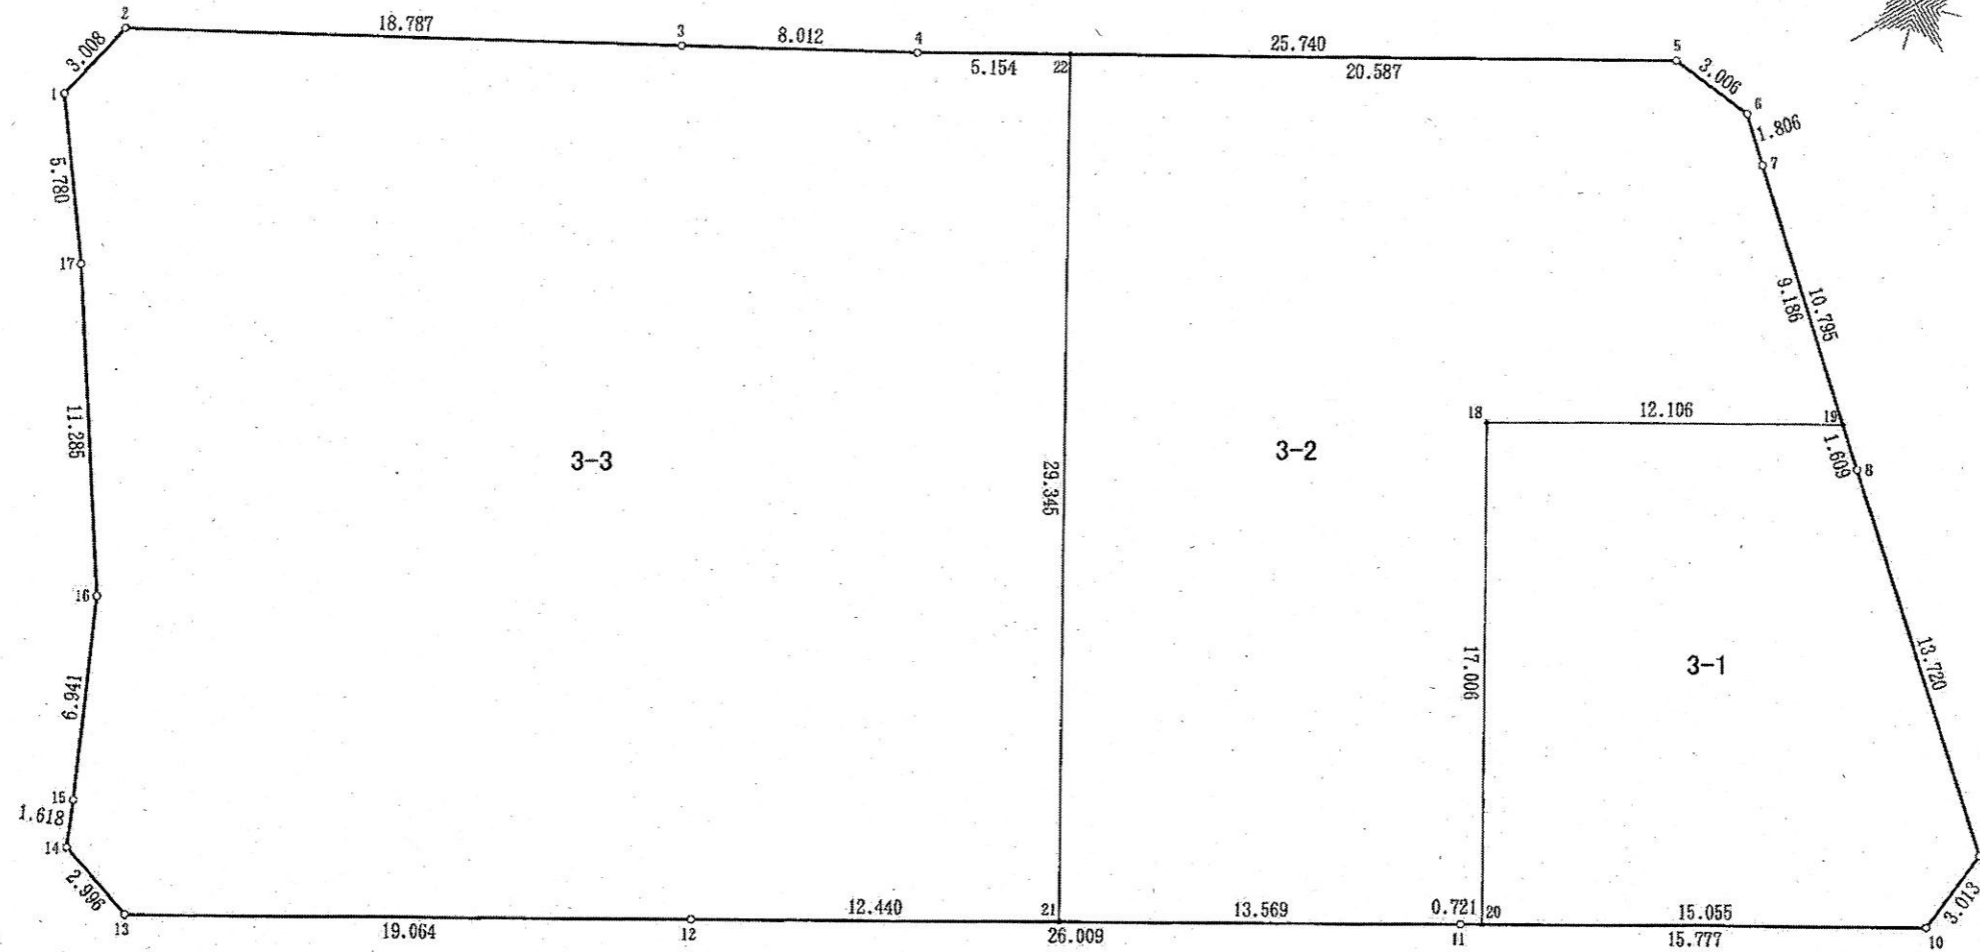


NO.	- X -	- Y -	NO.	- X -	- Y -
30#1	45418.260	60284.811	30#14	45405.944	60307.165
30#2	45421.122	60283.885	30#15	45406.916	60305.872
30#3	45437.185	60293.628	30#16	45410.953	60300.226
30#4	45444.044	60297.768	30#17	45415.964	60290.115
30#5	45466.289	60310.719	30#18	45454.733	60318.182
30#6	45467.512	60313.465	30#19	45465.228	60324.217
30#7	45467.120	60315.228	30#20	45446.254	60332.924
30#8	45464.896	60325.791	30#21	45433.867	60325.798
30#9	45462.049	60339.212	30#22	45448.498	60300.361
30#10	45459.298	60340.442	32#13S	45581.441	60269.352
30#11	45445.629	60332.564	32#64	45578.622	60287.287
30#12	45423.083	60319.596	32#90	45580.986	60287.658
30#13	45406.553	60310.098	32#91	45583.848	60269.421

# 津田東二丁目


31 (調整池) 街区

日付 平成15年12月24日

街区面積 8817.325  
 合計面積 8817.325  
 縮尺 1:600

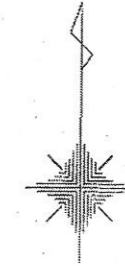

NO.	- X -	- Y -
31#1	45478.140	60301.843
31#2	45480.776	60300.396
31#3	45591.737	60319.737
31#4	45594.272	60322.817
31#5	45592.771	60329.022
31#6	45591.506	60331.738
31#7	45556.062	60380.025
31#7-1	45554.149	60382.324
31#8	45531.895	60409.412
31#9	45528.967	60410.116
31#9-1	45488.540	60391.948
31#10	45463.385	60380.676
31#11	45462.029	60378.006
31#11-1	45468.151	60349.109
S.4-3	45585.530	60319.762
S.4-4	45578.859	60319.651
S.4-5	45572.145	60319.391
S.4-6	45565.409	60318.987
S.4-7	45558.672	60318.421
S.4-8	45551.969	60317.682
S.4-9	45545.365	60316.861
S.4-10	45538.677	60315.837
S.4-11	45532.037	60314.680
S.4-12	45525.481	60313.397
S.4-13	45518.890	60311.950
S.4-14	45512.356	60310.332
S.4-15	45505.844	60308.591
S.4-16	45499.348	60306.704
S.4-17	45492.925	60304.655
S.4-18	45486.509	60302.505

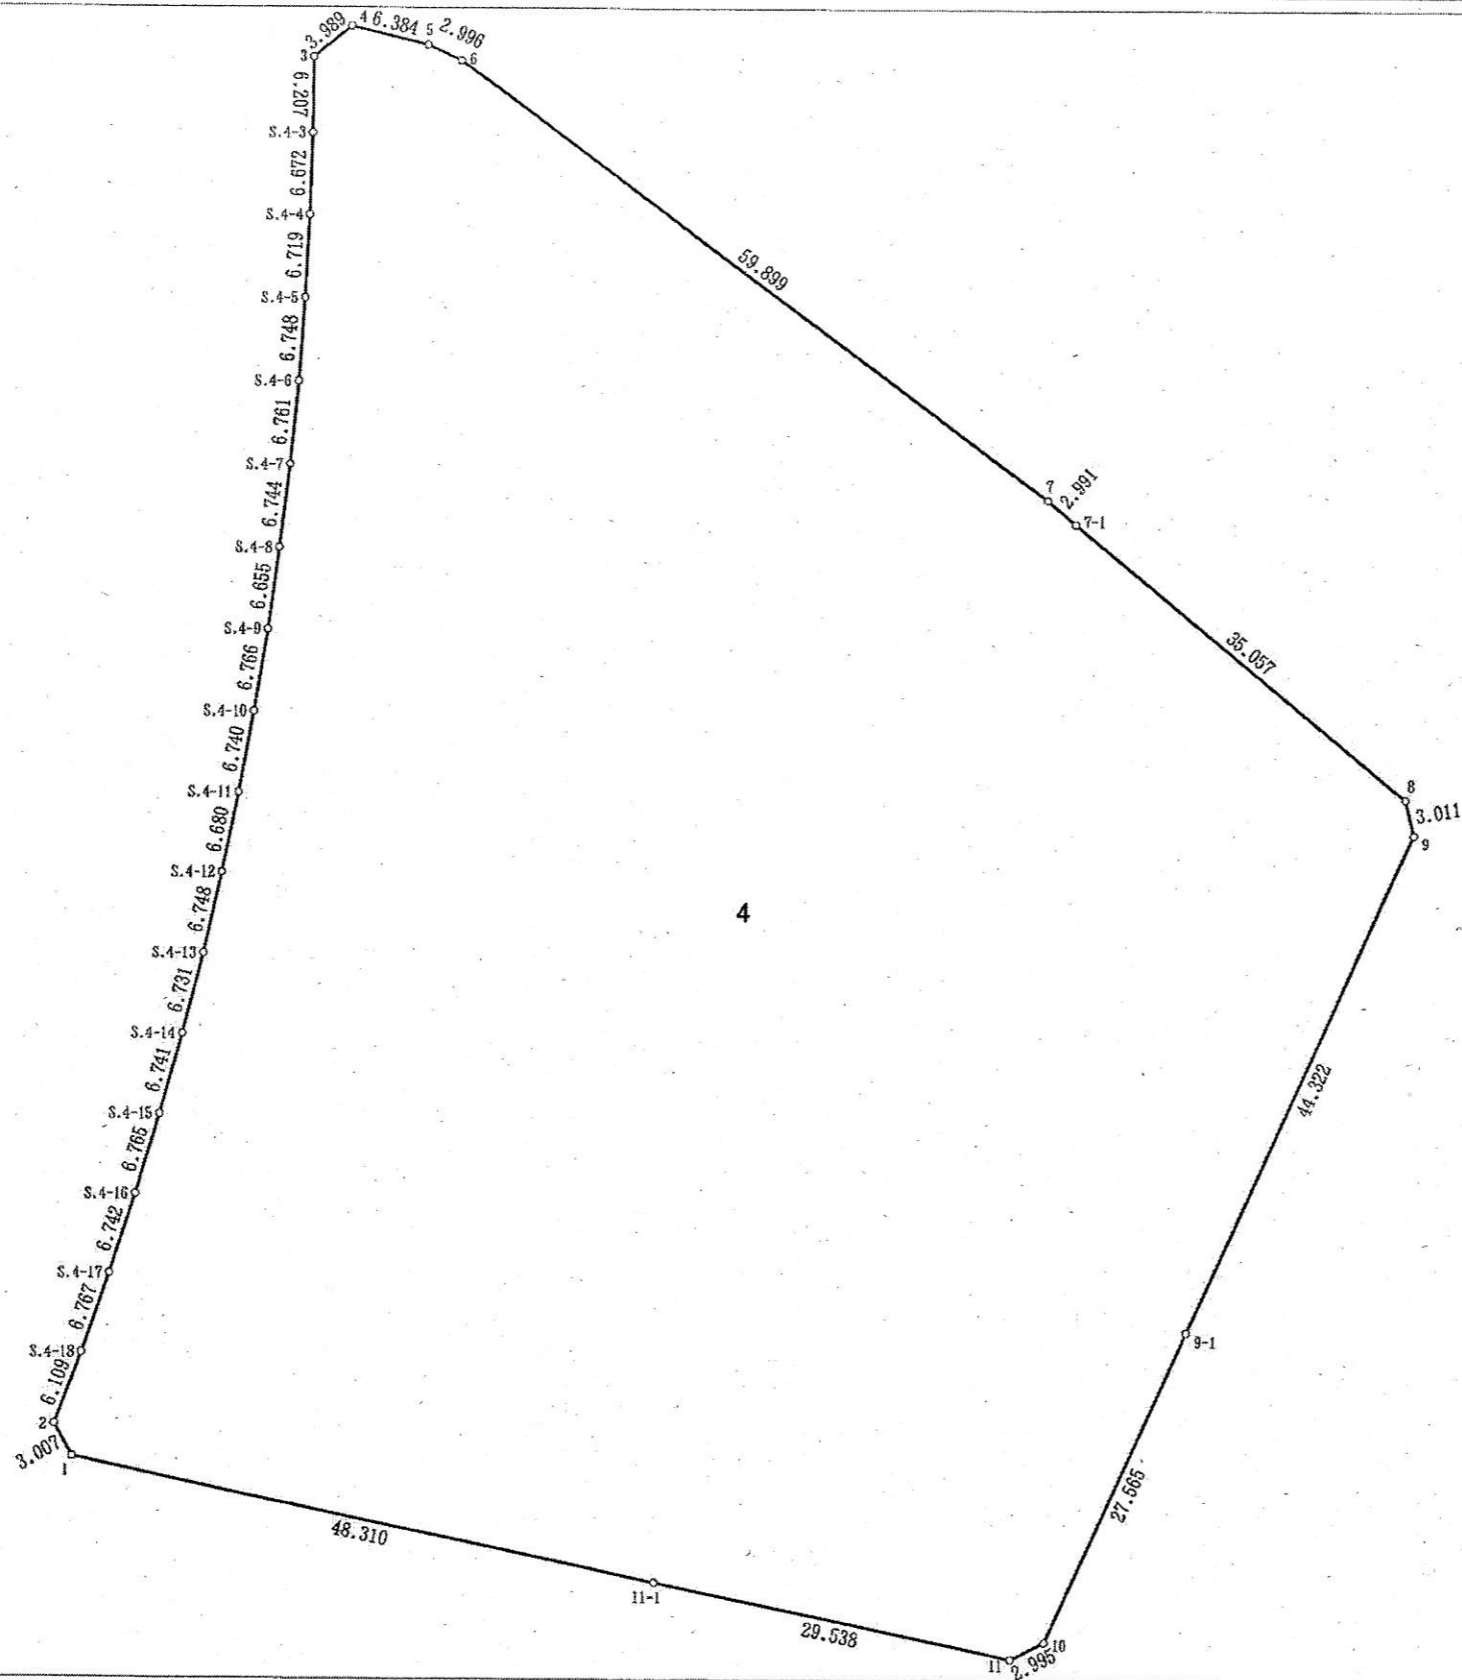

# 津田東二丁目

32 街区 日付 平成16年 3月 1日

街区面積 5244.543


合計面積 5244.543

縮尺 1:400



点名	距離
5	
96	0.736
95	2.832
97	1.929
98	2.780
96	2.476

点名	距離
91	0.043
S.2A-7	1.200
93	

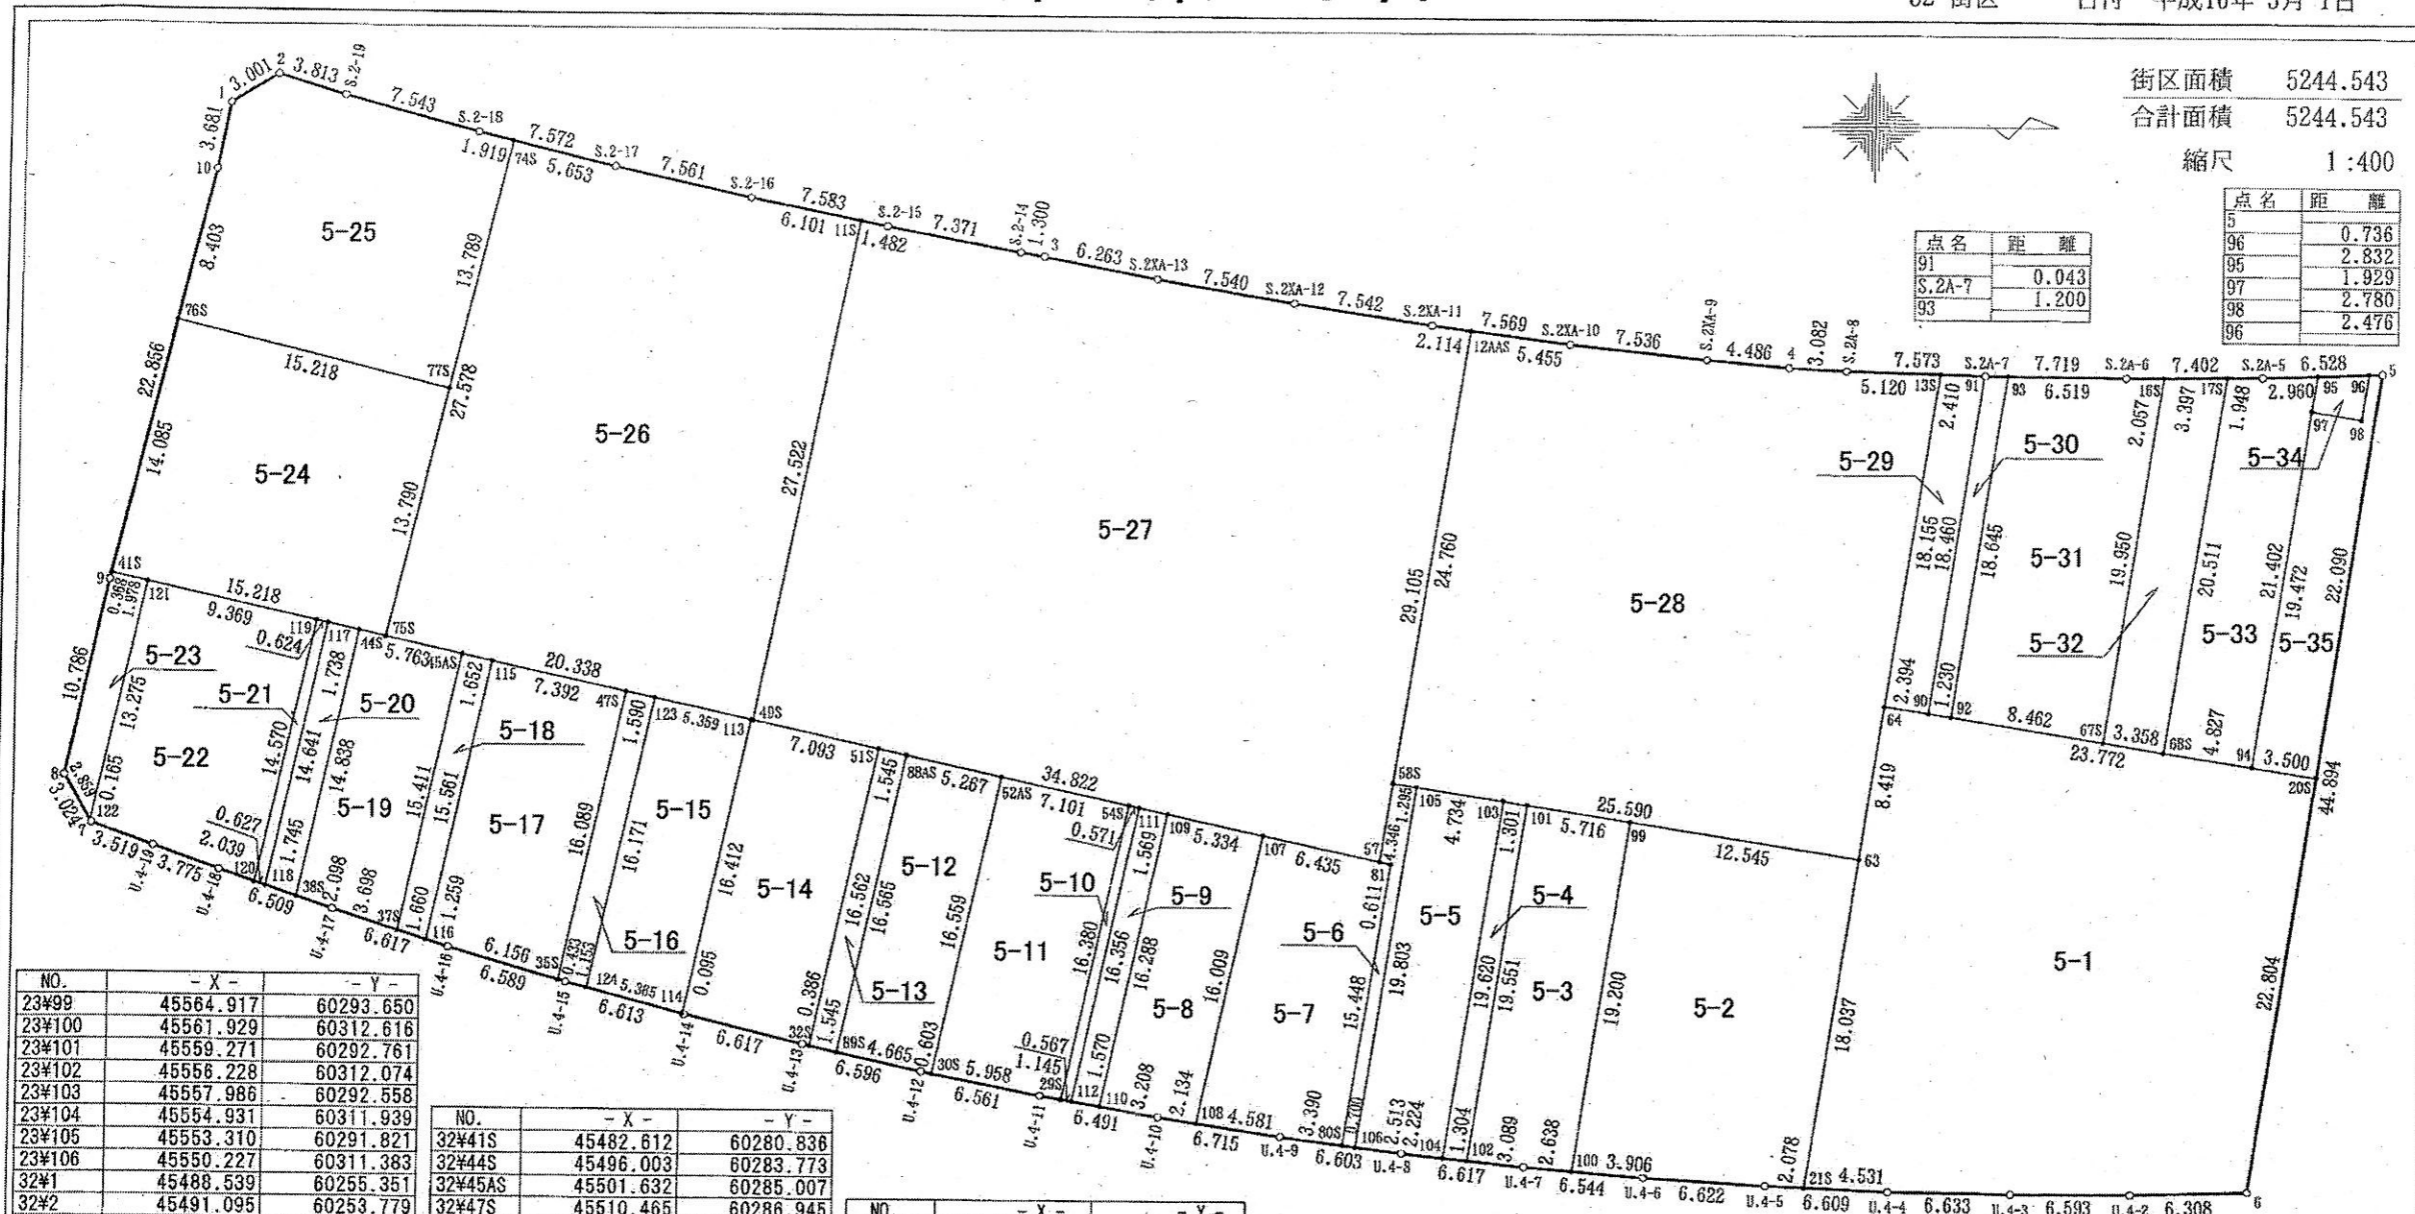

NO.	- X -	- Y -
23#99	45564.917	60293.650
23#100	45561.929	60312.616
23#101	45559.271	60292.761
23#102	45556.228	60312.074
23#103	45557.986	60292.558
23#104	45554.931	60311.939
23#105	45553.310	60291.821
23#106	45550.227	60311.383
32#1	45488.539	60255.351
32#2	45491.095	60253.779
32#3	45532.733	60263.324
32#4	45573.245	60269.048
32#5	45605.637	60269.151
32#6	45598.564	60313.500
32#7	45481.781	60294.370
32#8	45480.282	60291.744
32#9	45482.526	60281.194
32#10	45487.847	60258.966
32#11S	45522.751	60261.468
32#12AAS	45555.873	60267.160
32#13S	45581.441	60269.352
32#16S	45593.669	60269.454
32#17S	45597.066	60269.420
32#20S	45602.106	60290.973
32#21S	45574.507	60313.421
32#29S	45534.265	60308.934
32#30S	45527.291	60307.588
32#32S	45520.636	60306.131
32#35S	45507.023	60302.661
32#37S	45498.330	60300.060
32#38S	45492.819	60298.265

NO.	- X -	- Y -
32#41S	45482.812	60280.836
32#44S	45496.003	60283.773
32#45AS	45501.632	60285.007
32#47S	45510.465	60286.945
32#49S	45517.343	60288.453
32#51S	45524.180	60289.953
32#52AS	45530.834	60291.412
32#54S	45537.770	60292.933
32#57	45551.357	60295.913
32#58S	45552.031	60291.620
32#63	45577.309	60295.603
32#64	45578.622	60287.287
32#67S	45590.562	60289.161
32#68S	45593.879	60289.682
32#74S	45503.900	60257.276
32#75S	45497.477	60284.096
32#76S	45485.891	60267.138
32#77S	45500.690	60270.666
32#80S	45549.533	60311.293
32#81	45551.956	60296.036
32#88AS	45525.689	60290.421
32#89S	45522.144	60306.264
32#90	45580.997	60287.658
32#91	45583.850	60269.421
32#92	45582.202	60287.849

NO.	- X -	- Y -
32#93	45585.093	60269.430
32#94	45598.648	60290.430
32#95	45601.972	60269.288
32#96	45604.802	60269.179
32#97	45601.672	60271.194
32#98	45604.418	60271.625
32#107	45545.071	60294.534
32#108	45541.642	60310.171
32#109	45539.861	60293.391
32#110	45536.371	60309.301
32#111	45538.328	60293.055
32#112	45534.824	60309.031
32#113	45517.252	60288.434
32#114	45513.736	60304.465
32#115	45503.245	60285.362
32#116	45499.912	60300.562
32#117	45494.305	60283.401
32#118	45491.187	60297.702
32#119	45493.696	60283.267
32#120	45490.574	60297.499
32#121	45484.544	60281.260



NO.	- X -	- Y -
32#122	45481.899	60294.227
32#123	45512.018	60287.285
32#124	45508.553	60303.080
S.2-14	45531.452	60263.100
S.2-15	45524.204	60261.761
S.2-16	45516.771	60260.261
S.2-17	45509.389	60258.626
S.2-18	45502.036	60256.818
S.2-19	45494.750	60254.866
S.2A-5	45599.014	60269.401
S.2A-6	45591.612	60269.475
S.2A-7	45593.893	60269.422
S.2A-8	45576.323	60269.205
S.2XA-9	45568.777	60268.643
S.2XA-10	45561.281	60267.871
S.2XA-11	45553.777	60266.885
S.2XA-12	45546.322	60265.741
S.2XA-13	45538.887	60264.490
U.4-2	45592.259	60313.688
U.4-3	45585.666	60313.721

NO.	- X -	- Y -
U.4-4	45579.034	60313.611
U.4-5	45572.431	60313.334
U.4-6	45565.821	60312.943
U.4-7	45559.300	60312.396
U.4-8	45552.719	60311.707
U.4-9	45546.171	60310.857
U.4-10	45539.632	60309.851
U.4-11	45533.137	60308.738
U.4-12	45526.699	60307.472
U.4-13	45520.259	60306.048
U.4-14	45513.828	60304.489
U.4-15	45507.439	60302.782
U.4-16	45501.112	60300.943
U.4-17	45494.805	60298.942
U.4-18	45488.644	60296.841
U.4-19	45485.093	60295.560

# 津田東二丁目

33 街区 日付 平成16年 2月17日

街区面積 5695.648  
 合計面積 5695.651  
 縮尺 1:500

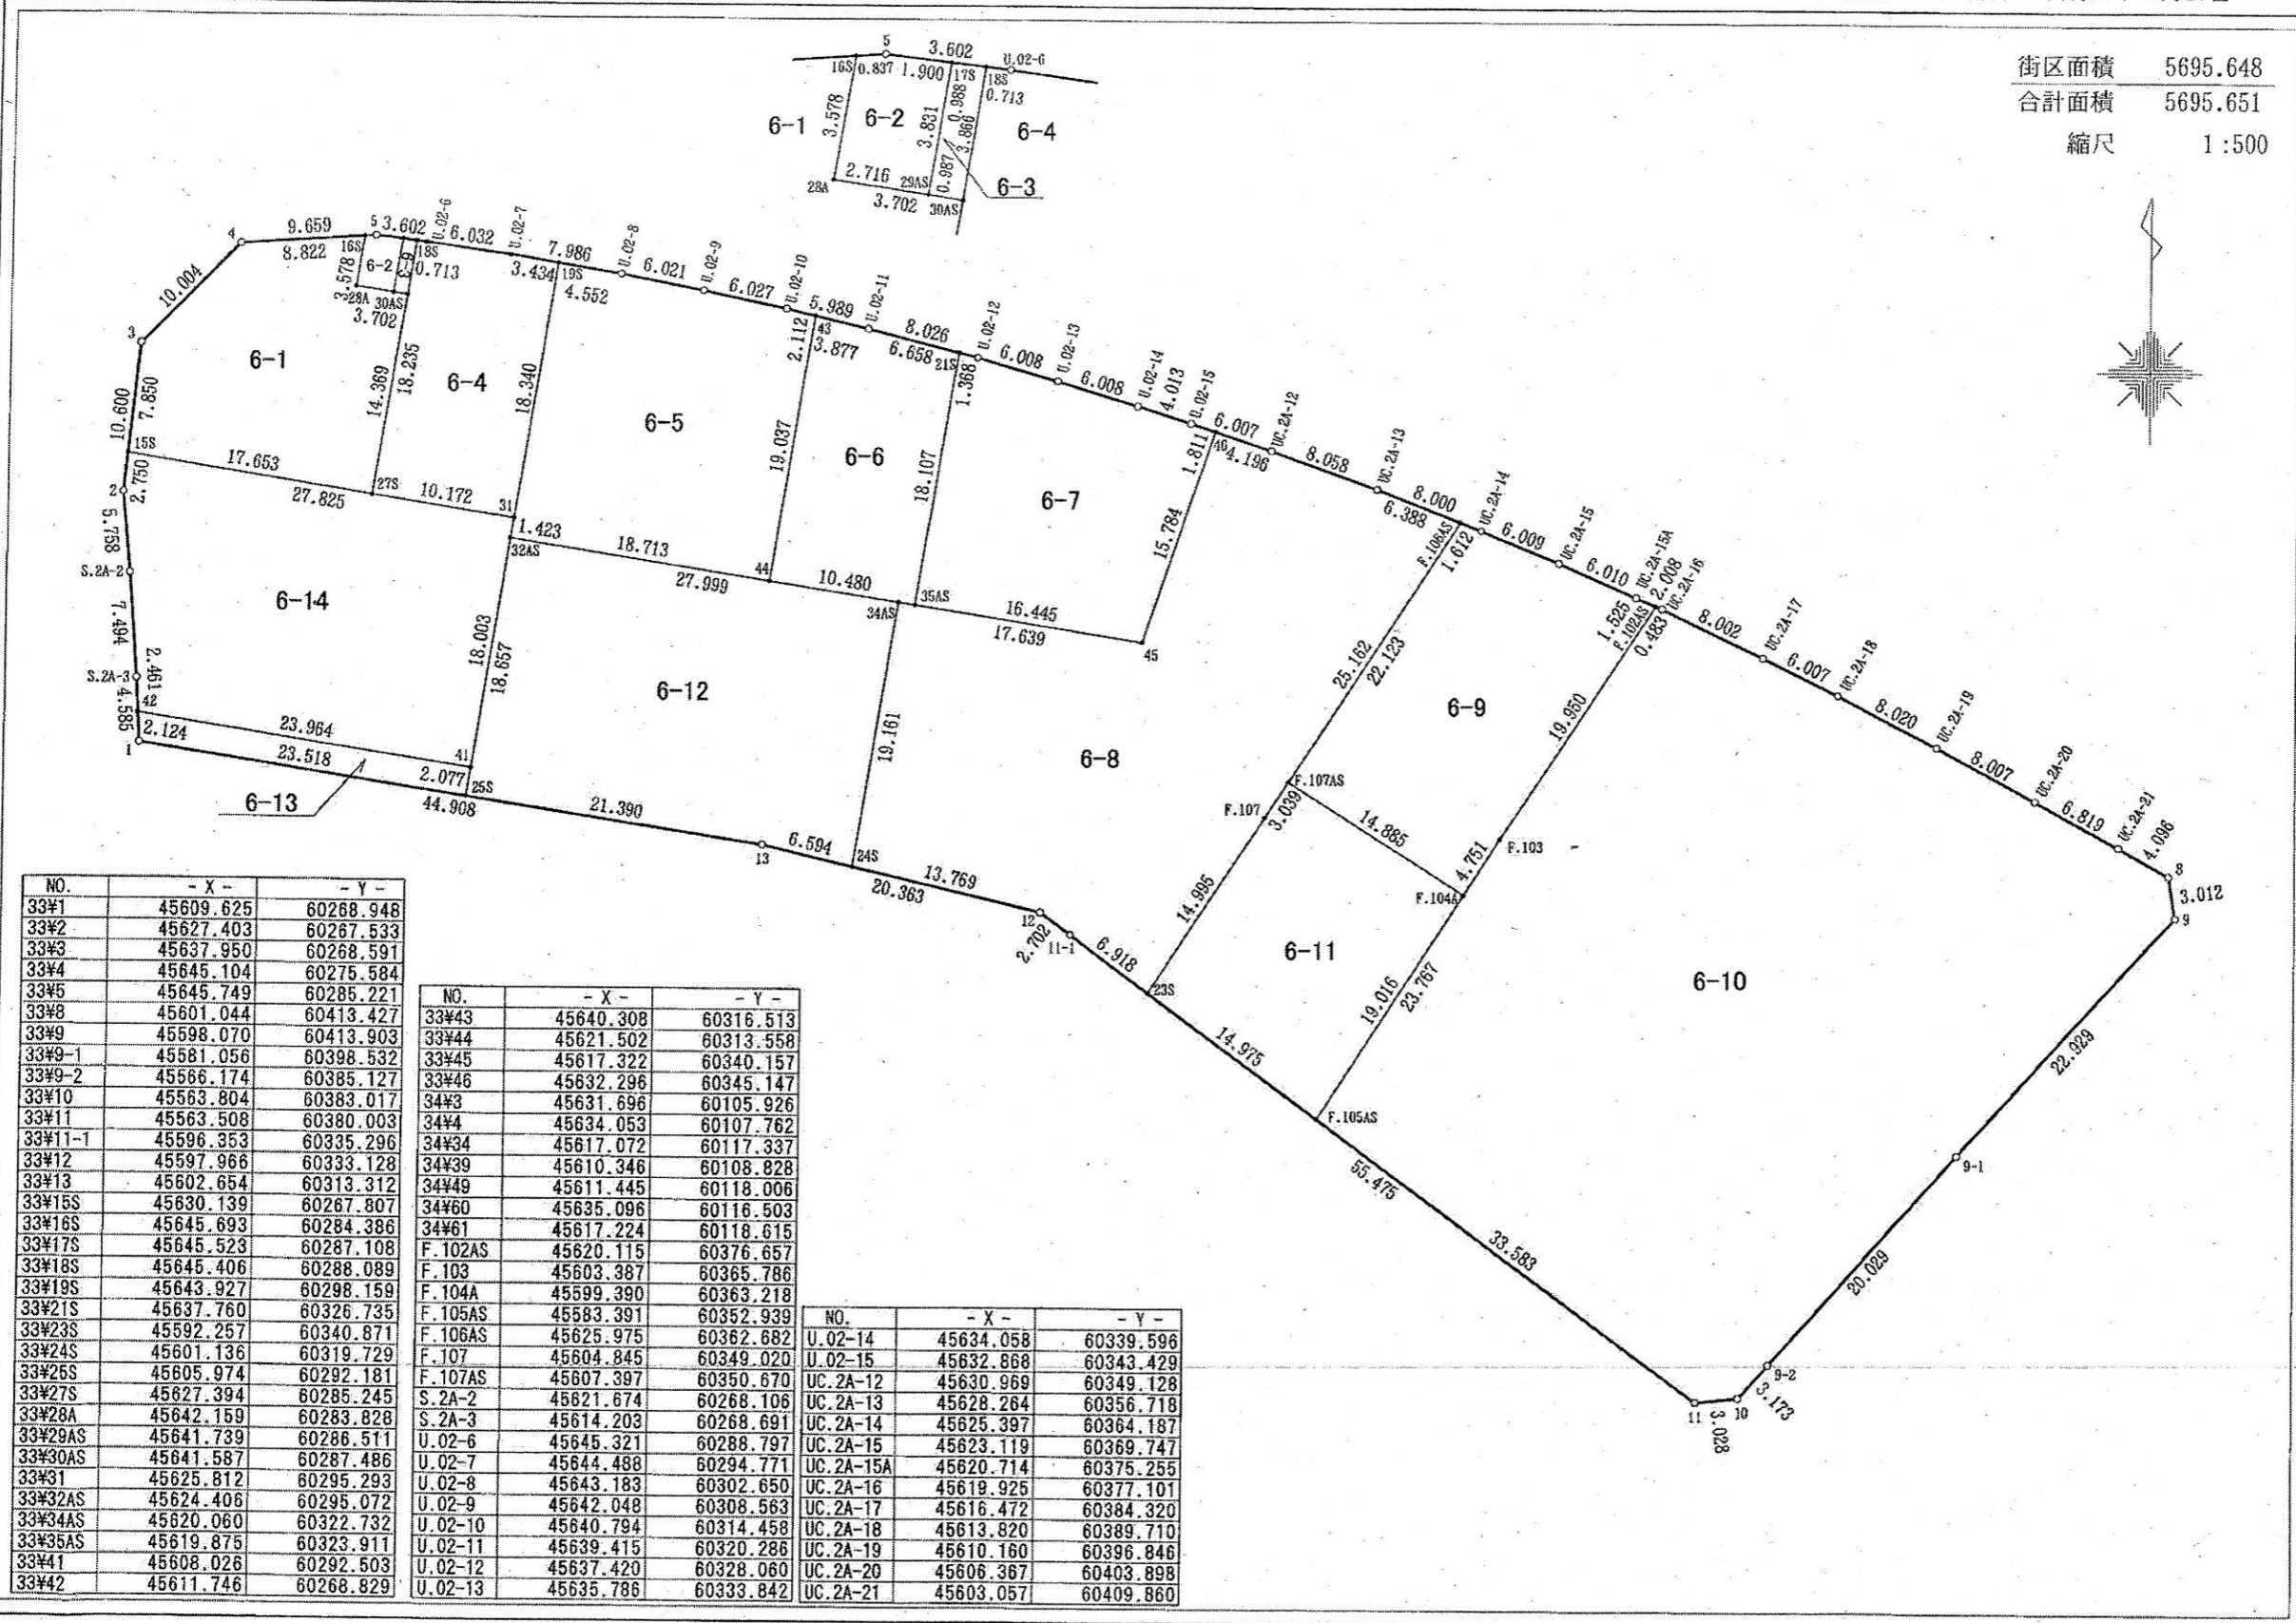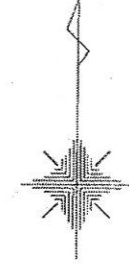

NO.	- X -	- Y -
33#1	45609.625	60268.948
33#2	45627.403	60267.533
33#3	45637.950	60268.591
33#4	45645.104	60275.584
33#5	45645.749	60285.221
33#8	45601.044	60413.427
33#9	45598.070	60413.903
33#9-1	45581.056	60398.532
33#9-2	45566.174	60385.127
33#10	45563.804	60383.017
33#11	45563.508	60380.003
33#11-1	45596.353	60335.296
33#12	45597.966	60333.128
33#13	45602.654	60313.312
33#15S	45630.139	60267.807
33#16S	45645.693	60284.386
33#17S	45645.523	60287.108
33#18S	45645.406	60288.089
33#19S	45643.927	60298.159
33#21S	45637.760	60326.735
33#23S	45592.257	60340.871
33#24S	45601.136	60319.729
33#25S	45605.974	60292.181
33#27S	45627.394	60285.245
33#28A	45642.159	60283.828
33#29AS	45641.739	60286.511
33#30AS	45641.587	60287.486
33#31	45625.812	60295.293
33#32AS	45624.406	60295.072
33#34AS	45620.060	60322.732
33#35AS	45619.875	60323.911
33#41	45608.026	60292.503
33#42	45611.746	60268.829

NO.	- X -	- Y -
33#43	45640.308	60316.513
33#44	45621.502	60313.558
33#45	45617.322	60340.157
33#46	45632.296	60345.147
34#3	45631.696	60105.926
34#4	45634.053	60107.762
34#34	45617.072	60117.337
34#39	45610.346	60108.828
34#49	45611.445	60118.006
34#60	45635.096	60116.503
34#61	45617.224	60118.615
F.102AS	45620.115	60376.657
F.103	45603.387	60365.786
F.104A	45599.390	60363.218
F.105AS	45583.391	60352.939
F.106AS	45625.975	60362.682
F.107	45604.845	60349.020
F.107AS	45607.397	60350.670
S.2A-2	45621.674	60268.106
S.2A-3	45614.203	60268.691
U.02-6	45645.321	60288.797
U.02-7	45644.488	60294.771
U.02-8	45643.183	60302.650
U.02-9	45642.048	60308.563
U.02-10	45640.794	60314.458
U.02-11	45639.415	60320.286
U.02-12	45637.420	60328.060
U.02-13	45635.786	60333.842



NO.	- X -	- Y -
U.02-14	45634.058	60339.596
U.02-15	45632.868	60343.429
UC.2A-12	45630.969	60349.128
UC.2A-13	45628.264	60356.718
UC.2A-14	45625.397	60364.187
UC.2A-15	45623.119	60369.747
UC.2A-15A	45620.714	60375.255
UC.2A-16	45619.925	60377.101
UC.2A-17	45616.472	60384.320
UC.2A-18	45613.820	60389.710
UC.2A-19	45610.160	60396.846
UC.2A-20	45606.367	60403.898
UC.2A-21	45603.057	60409.860



# 津田東二丁目

35 街区 日付 平成16年 2月12日

街区面積 3950.356  
 合計面積 3950.343  
 縮尺 1:400

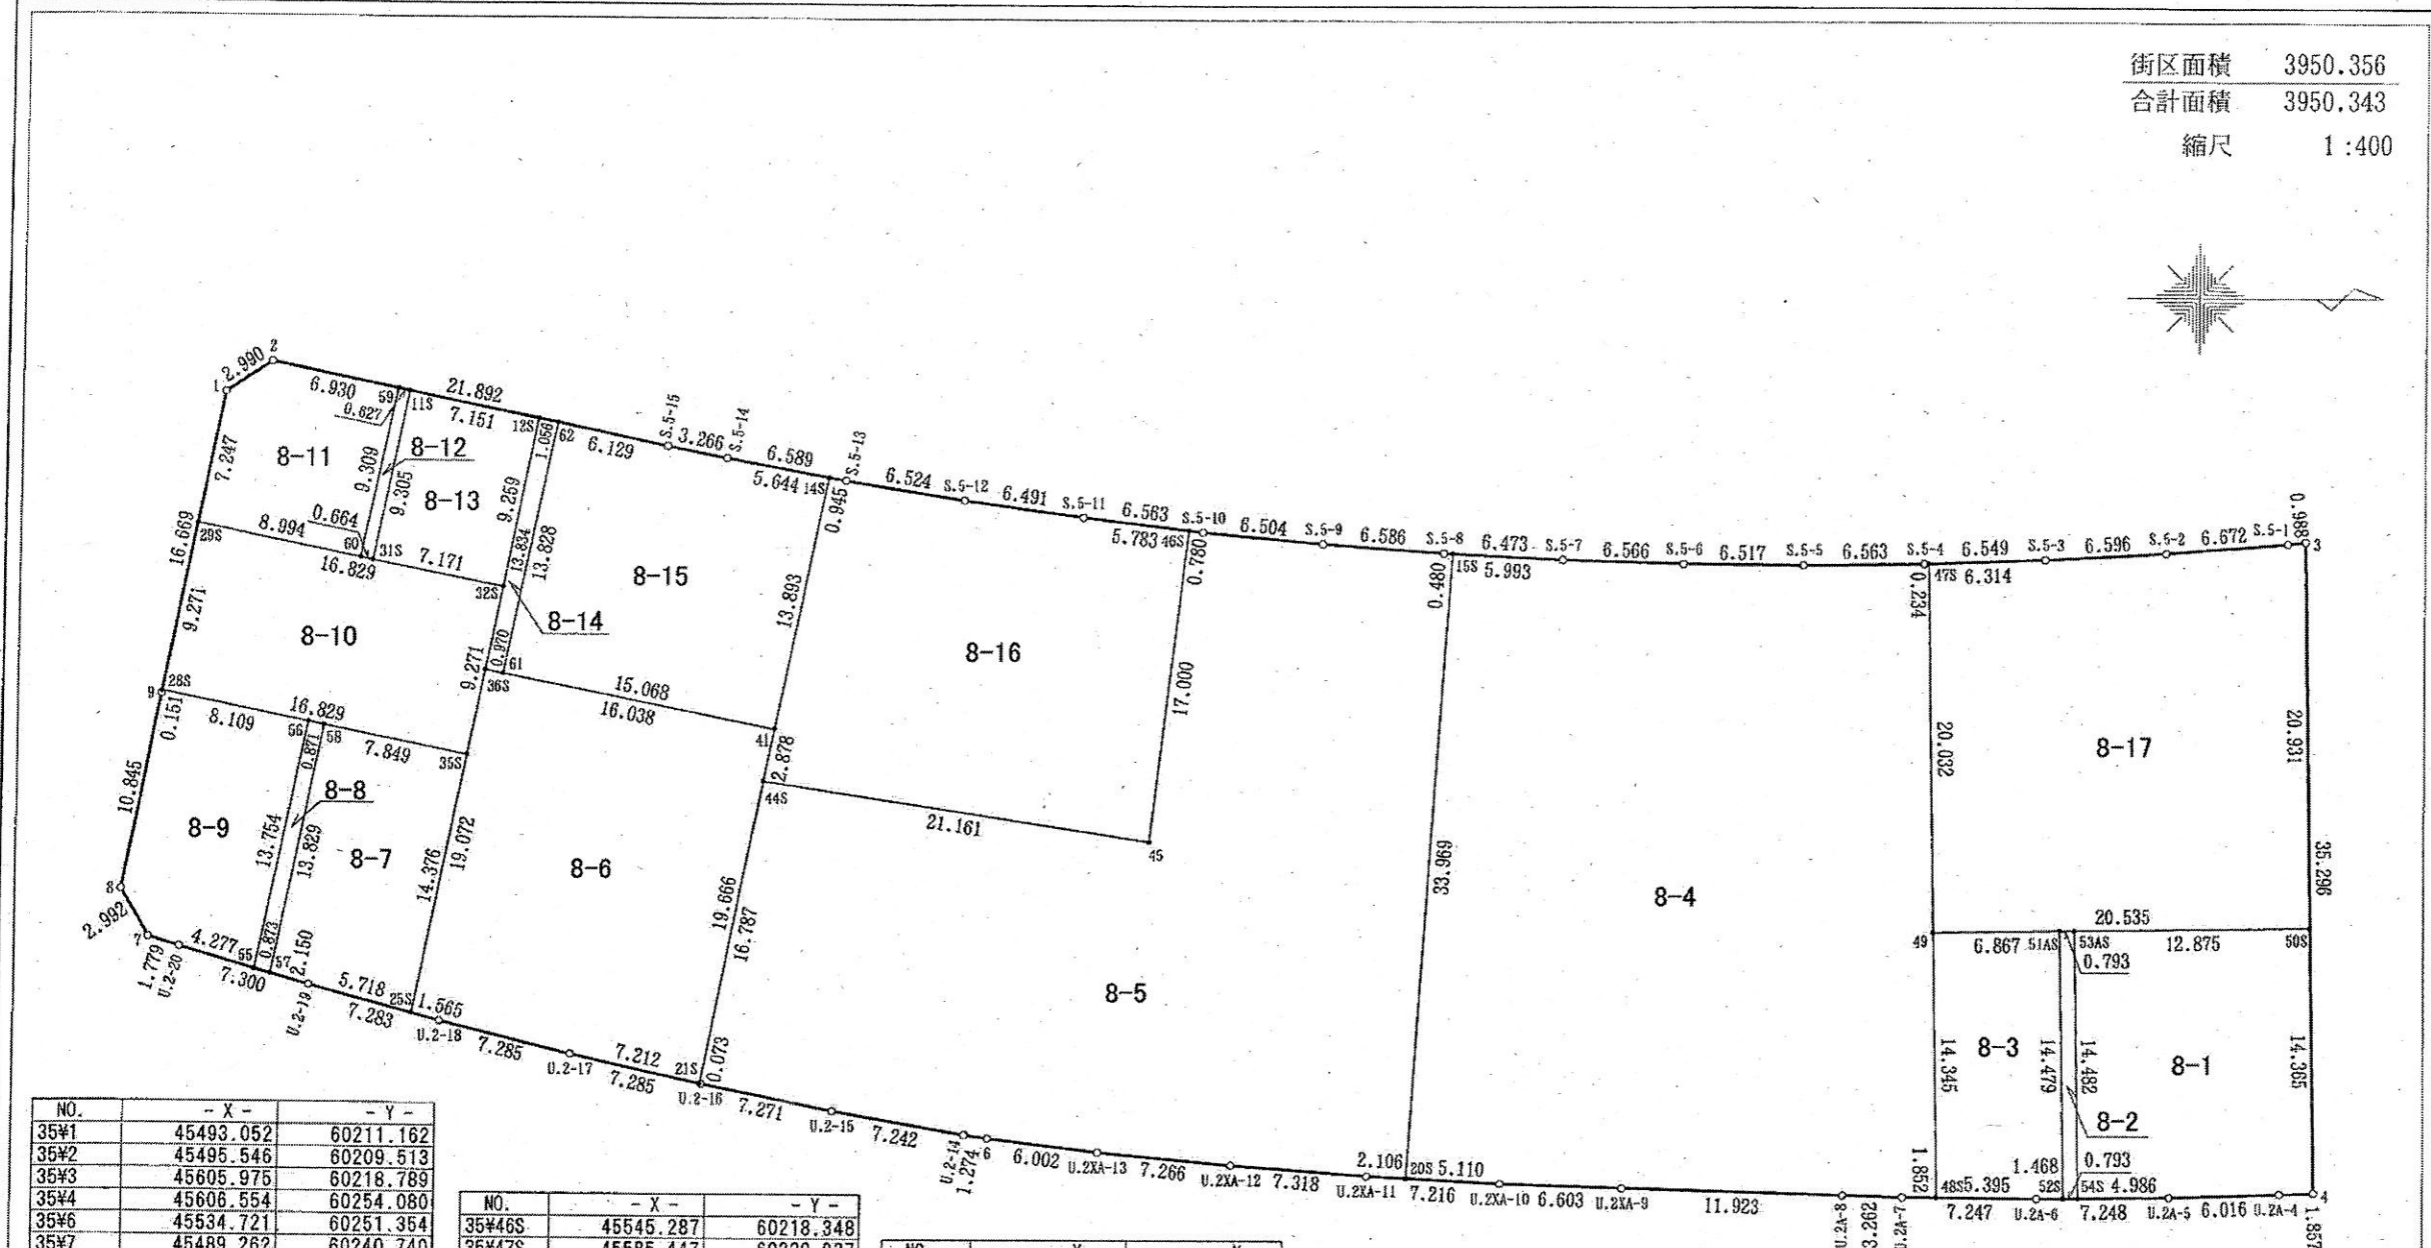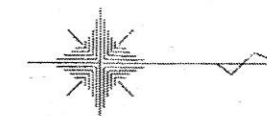

NO.	- X -	- Y -
35#1	45493.052	60211.162
35#2	45495.546	60209.513
35#3	45605.975	60218.789
35#4	45606.554	60254.080
35#6	45534.721	60251.354
35#7	45489.262	60240.740
35#8	45487.748	60238.159
35#9	45489.788	60227.508
35#11S	45502.947	60211.039
35#12S	45509.950	60212.484
35#14S	45525.744	60215.575
35#15S	45559.585	60219.546
35#20S	45557.312	60253.439
35#21S	45519.127	60248.475
35#25S	45503.504	60244.753
35#28S	45489.817	60227.360
35#29S	45491.633	60218.269
35#31S	45501.104	60220.160
35#32S	45508.138	60221.564
35#35S	45506.320	60230.655
35#36S	45507.240	60226.050
35#41	45522.968	60229.188
35#44S	45522.406	60232.011
35#45	45543.320	60235.234

NO.	- X -	- Y -
35#46S	45545.287	60218.348
35#47S	45585.447	60220.037
35#48S	45586.044	60254.409
35#49	45585.786	60240.066
35#50S	45606.318	60239.717
35#51AS	45592.652	60239.949
35#52S	45592.907	60254.426
35#53AS	45593.445	60239.936
35#54S	45593.700	60254.416
35#55	45495.076	60242.436
35#56	45497.769	60228.948
35#57	45495.915	60242.679
35#58	45498.623	60229.118
35#59	45502.333	60210.913
35#60	45500.453	60220.030
35#61	45508.191	60226.240
35#62	45510.984	60212.697
S.5-1	45604.993	60218.896
S.5-2	45598.342	60219.424
S.5-3	45591.757	60219.803

NO.	- X -	- Y -
S.5-4	45585.213	60220.046
S.5-5	45578.650	60220.113
S.5-6	45572.133	60220.054
S.5-7	45565.570	60219.858
S.5-8	45559.106	60219.521
S.5-9	45552.537	60219.051
S.5-10	45546.062	60218.439
S.5-11	45539.544	60217.673
S.5-12	45533.114	60216.786
S.5-13	45526.674	60215.745
S.5-14	45520.192	60214.561
S.5-15	45516.987	60213.935
U.2-14	45533.461	60251.167
U.2-15	45526.327	60249.921
U.2-16	45519.198	60248.491
U.2-17	45512.086	60246.912
U.2-18	45505.016	60245.157
U.2-19	45497.980	60243.276



NO.	- X -	- Y -
U.2-20	45490.967	60241.248
U.2A-4	45604.698	60254.147
U.2A-5	45598.686	60254.353
U.2A-6	45591.439	60254.445
U.2A-7	45584.192	60254.396
U.2A-8	45580.932	60254.290
U.2XA-9	45569.014	60253.933
U.2XA-10	45562.415	60253.712
U.2XA-11	45555.209	60253.326
U.2XA-12	45547.913	60252.764
U.2XA-13	45540.679	60252.082



# 津田東二丁目

36 街区 日付 平成16年 3月 1日

街区面積 2189.274  
 合計面積 2189.258  
 縮尺 1:250

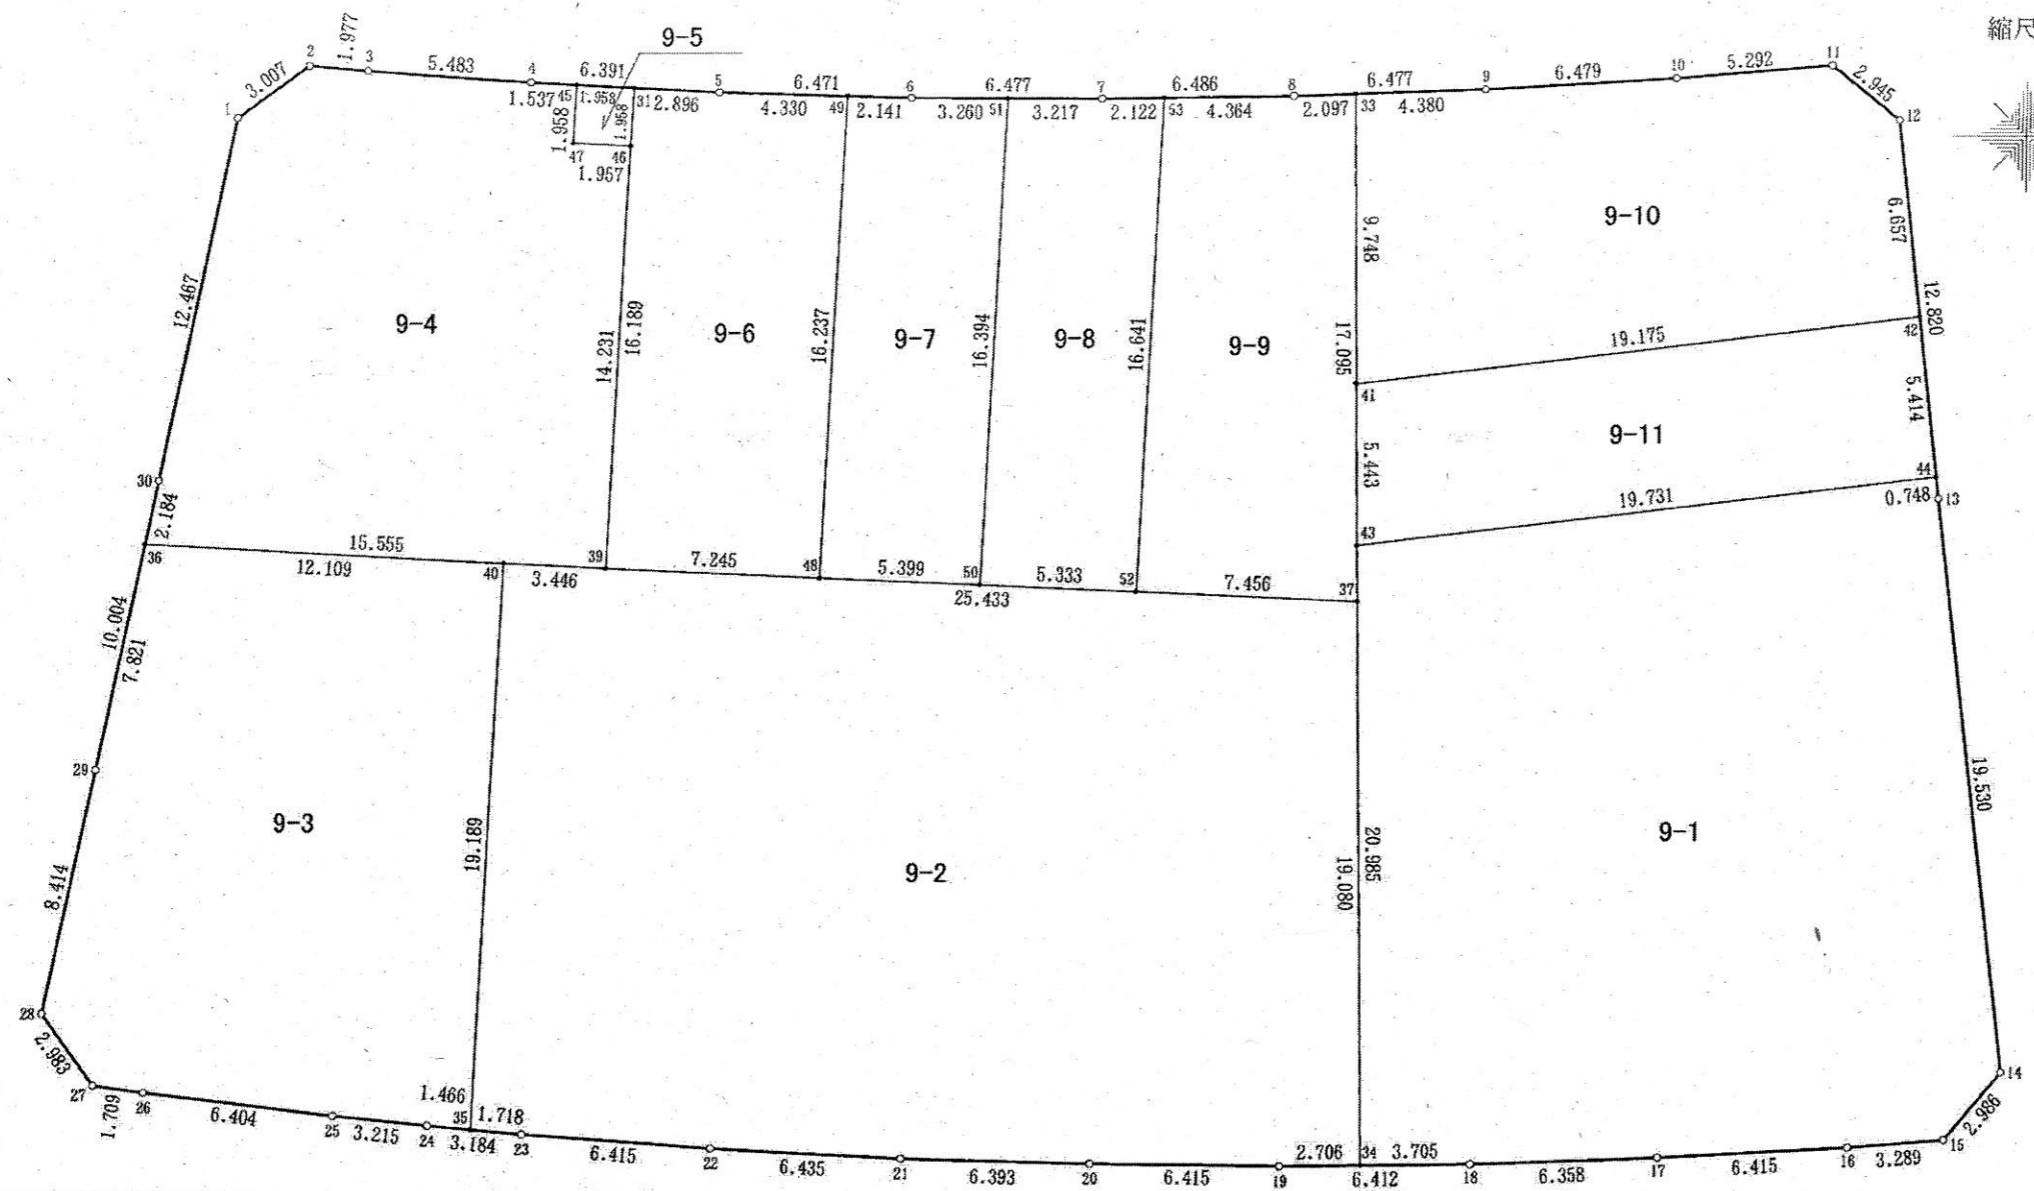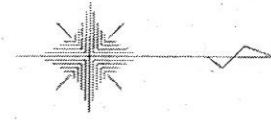

NO.	- X -	- Y -
36#1	45543.040	60178.769
36#2	45545.456	60176.979
36#3	45547.427	60177.136
36#4	45552.897	60177.512
36#5	45559.280	60177.832
36#6	45565.748	60178.014
36#7	45572.225	60178.051
36#8	45578.710	60177.952
36#9	45585.183	60177.718
36#10	45591.651	60177.333
36#11	45596.926	60176.909
36#12	45599.217	60178.760
36#13	45600.723	60191.491
36#14	45603.040	60210.883
36#15	45601.109	60213.161

NO.	- X -	- Y -
36#16	45597.831	60213.427
36#17	45591.425	60213.761
36#18	45585.071	60214.000
36#19	45578.660	60214.082
36#20	45572.245	60214.018
36#21	45565.855	60213.832
36#22	45559.429	60213.498
36#23	45553.032	60213.022
36#24	45549.861	60212.731
36#25	45546.661	60212.420
36#26	45540.299	60211.690
36#27	45538.605	60211.466
36#28	45536.879	60209.033
36#29	45538.566	60200.790

NO.	- X -	- Y -
36#30	45540.558	60190.986
36#31	45556.388	60177.687
36#33	45580.806	60177.876
36#34	45581.366	60214.047
36#35	45551.321	60212.865
36#36	45540.123	60193.126
36#37	45581.070	60194.969
36#39	45555.661	60193.860
36#40	45552.219	60193.697
36#41	45580.957	60187.623
36#42	45599.999	60185.371
36#43	45581.041	60193.065
36#44	45600.635	60190.748



NO.	- X -	- Y -
36#45	45554.432	60177.589
36#46	45556.300	60179.643
36#47	45554.345	60179.545
36#48	45562.899	60194.176
36#49	45563.608	60177.954
36#50	45568.293	60194.411
36#51	45569.008	60178.033
36#52	45573.621	60194.644
36#53	45574.347	60178.019

# 津田東二丁目

公園 4 街区

日付 平成16年 1月 8日

街区面積 2998.888  
 合計面積 2998.888  
 縮尺 1:400

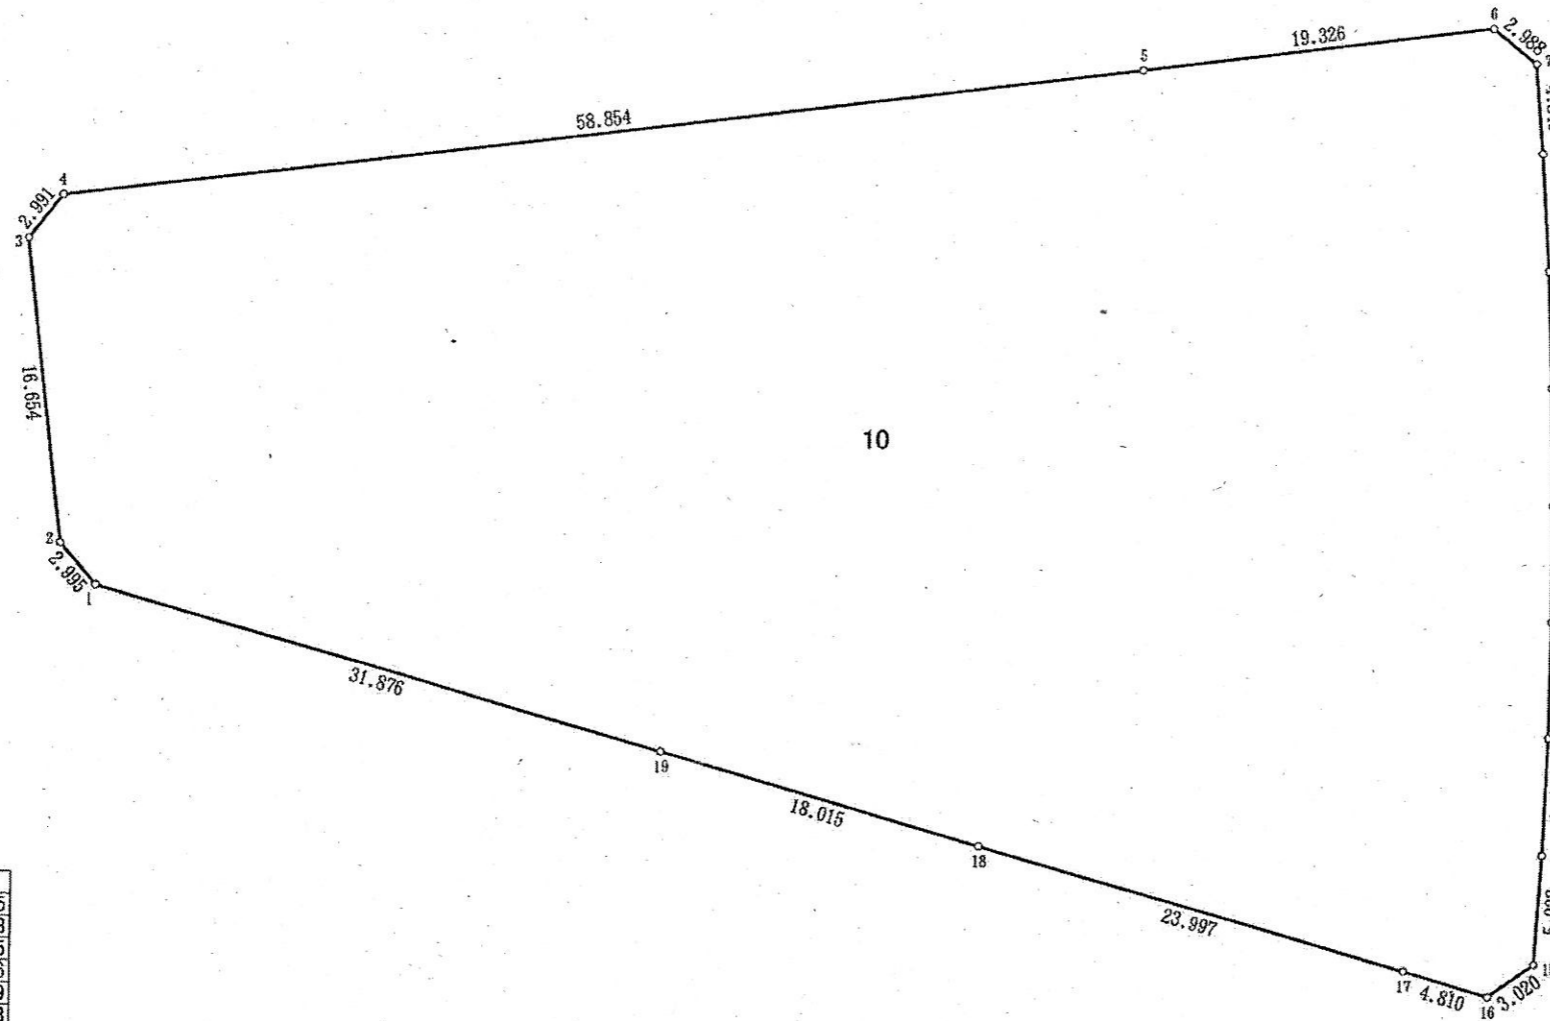
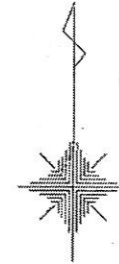


NO.	- X -	- Y -
ㄗ 4-1	45567.592	60093.055
ㄗ 4-2	45569.872	60091.113
ㄗ 4-3	45586.411	60089.155
ㄗ 4-4	45588.760	60091.006
ㄗ 4-5	45595.701	60149.449
ㄗ 4-6	45597.999	60168.638
ㄗ 4-7	45596.104	60170.948
ㄗ 4-8	45591.269	60171.318
ㄗ 4-9	45584.930	60171.702
ㄗ 4-10	45578.589	60171.924
ㄗ 4-11	45572.220	60172.031
ㄗ 4-12	45565.884	60171.983
ㄗ 4-13	45559.579	60171.818
ㄗ 4-14	45553.234	60171.511
ㄗ 4-15	45547.327	60171.094
ㄗ 4-16	45545.599	60168.617
ㄗ 4-17	45546.960	60164.004
ㄗ 4-18	45553.646	60140.957
ㄗ 4-19	45558.709	60123.668

# 津田東二丁目

37 街区 日付 平成16年 2月17日

街区面積 4395.651  
 合計面積 4395.648  
 縮尺 1:400

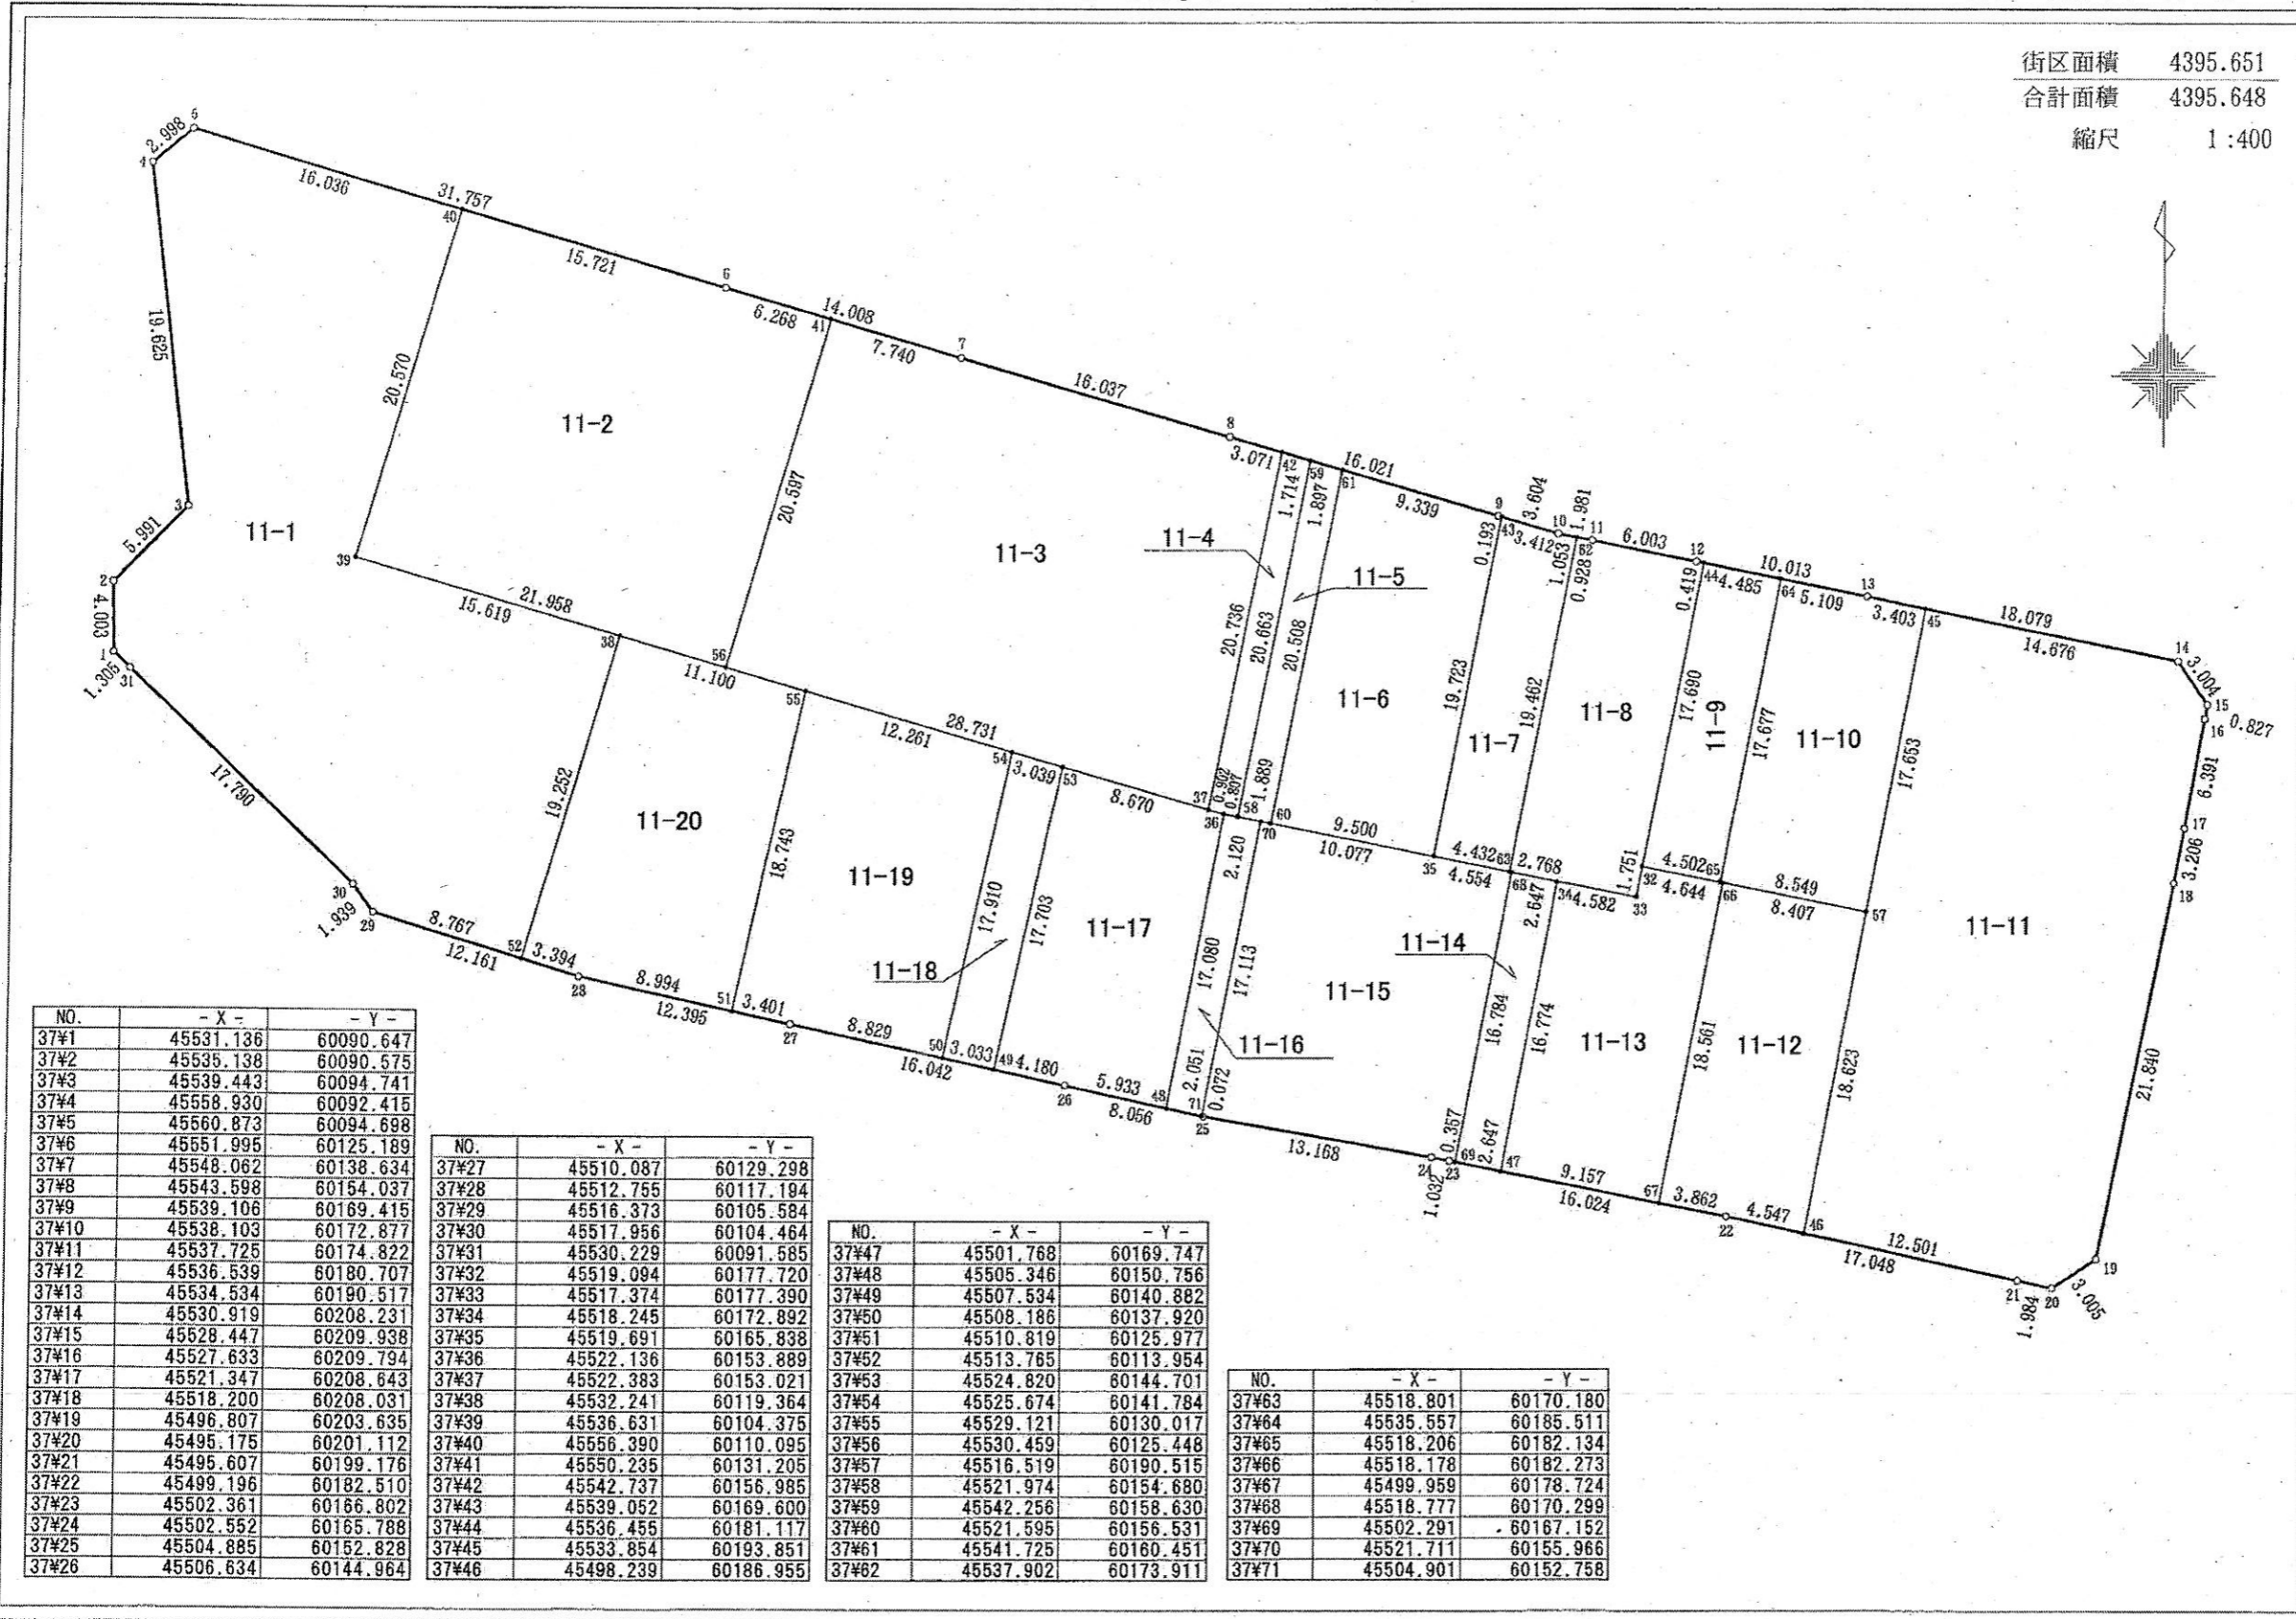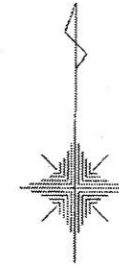

NO.	- X -	- Y -
37#1	45531.136	60090.647
37#2	45535.138	60090.575
37#3	45539.443	60094.741
37#4	45558.930	60092.415
37#5	45560.873	60094.698
37#6	45551.995	60125.189
37#7	45548.062	60138.634
37#8	45543.598	60154.037
37#9	45539.106	60169.415
37#10	45538.103	60172.877
37#11	45537.725	60174.822
37#12	45536.539	60180.707
37#13	45534.534	60190.517
37#14	45530.919	60208.231
37#15	45528.447	60209.938
37#16	45527.633	60209.794
37#17	45521.347	60208.643
37#18	45518.200	60208.031
37#19	45496.807	60203.635
37#20	45495.175	60201.112
37#21	45495.607	60199.176
37#22	45499.196	60182.510
37#23	45502.361	60166.802
37#24	45502.552	60165.788
37#25	45504.885	60152.828
37#26	45506.634	60144.964

NO.	- X -	- Y -
37#27	45510.087	60129.298
37#28	45512.755	60117.194
37#29	45516.373	60105.584
37#30	45517.956	60104.464
37#31	45530.229	60091.585
37#32	45519.094	60177.720
37#33	45517.374	60177.390
37#34	45518.245	60172.892
37#35	45519.691	60165.838
37#36	45522.136	60153.889
37#37	45522.383	60153.021
37#38	45532.241	60119.364
37#39	45536.631	60104.375
37#40	45556.390	60110.095
37#41	45550.235	60131.205
37#42	45542.737	60156.985
37#43	45539.052	60169.600
37#44	45536.455	60181.117
37#45	45533.854	60193.851
37#46	45498.239	60186.955

NO.	- X -	- Y -
37#47	45501.768	60169.747
37#48	45505.346	60150.756
37#49	45507.534	60140.882
37#50	45508.186	60137.920
37#51	45510.819	60125.977
37#52	45513.765	60113.954
37#53	45524.820	60144.701
37#54	45525.674	60141.784
37#55	45529.121	60130.017
37#56	45530.459	60125.448
37#57	45516.519	60190.515
37#58	45521.974	60154.680
37#59	45542.256	60158.630
37#60	45521.595	60156.531
37#61	45541.725	60160.451
37#62	45537.902	60173.911

NO.	- X -	- Y -
37#63	45518.801	60170.180
37#64	45535.557	60185.511
37#65	45518.206	60182.134
37#66	45518.178	60182.273
37#67	45499.959	60178.724
37#68	45518.777	60170.299
37#69	45502.291	60167.152
37#70	45521.711	60155.966
37#71	45504.901	60152.758

