


津田東三丁目

39-1 街区 日付 平成16年 3月 1日

街区面積 4420.025
 合計面積 4420.030
 縮尺 1:500

点名	距離
33	
4	0.638
34	1.041


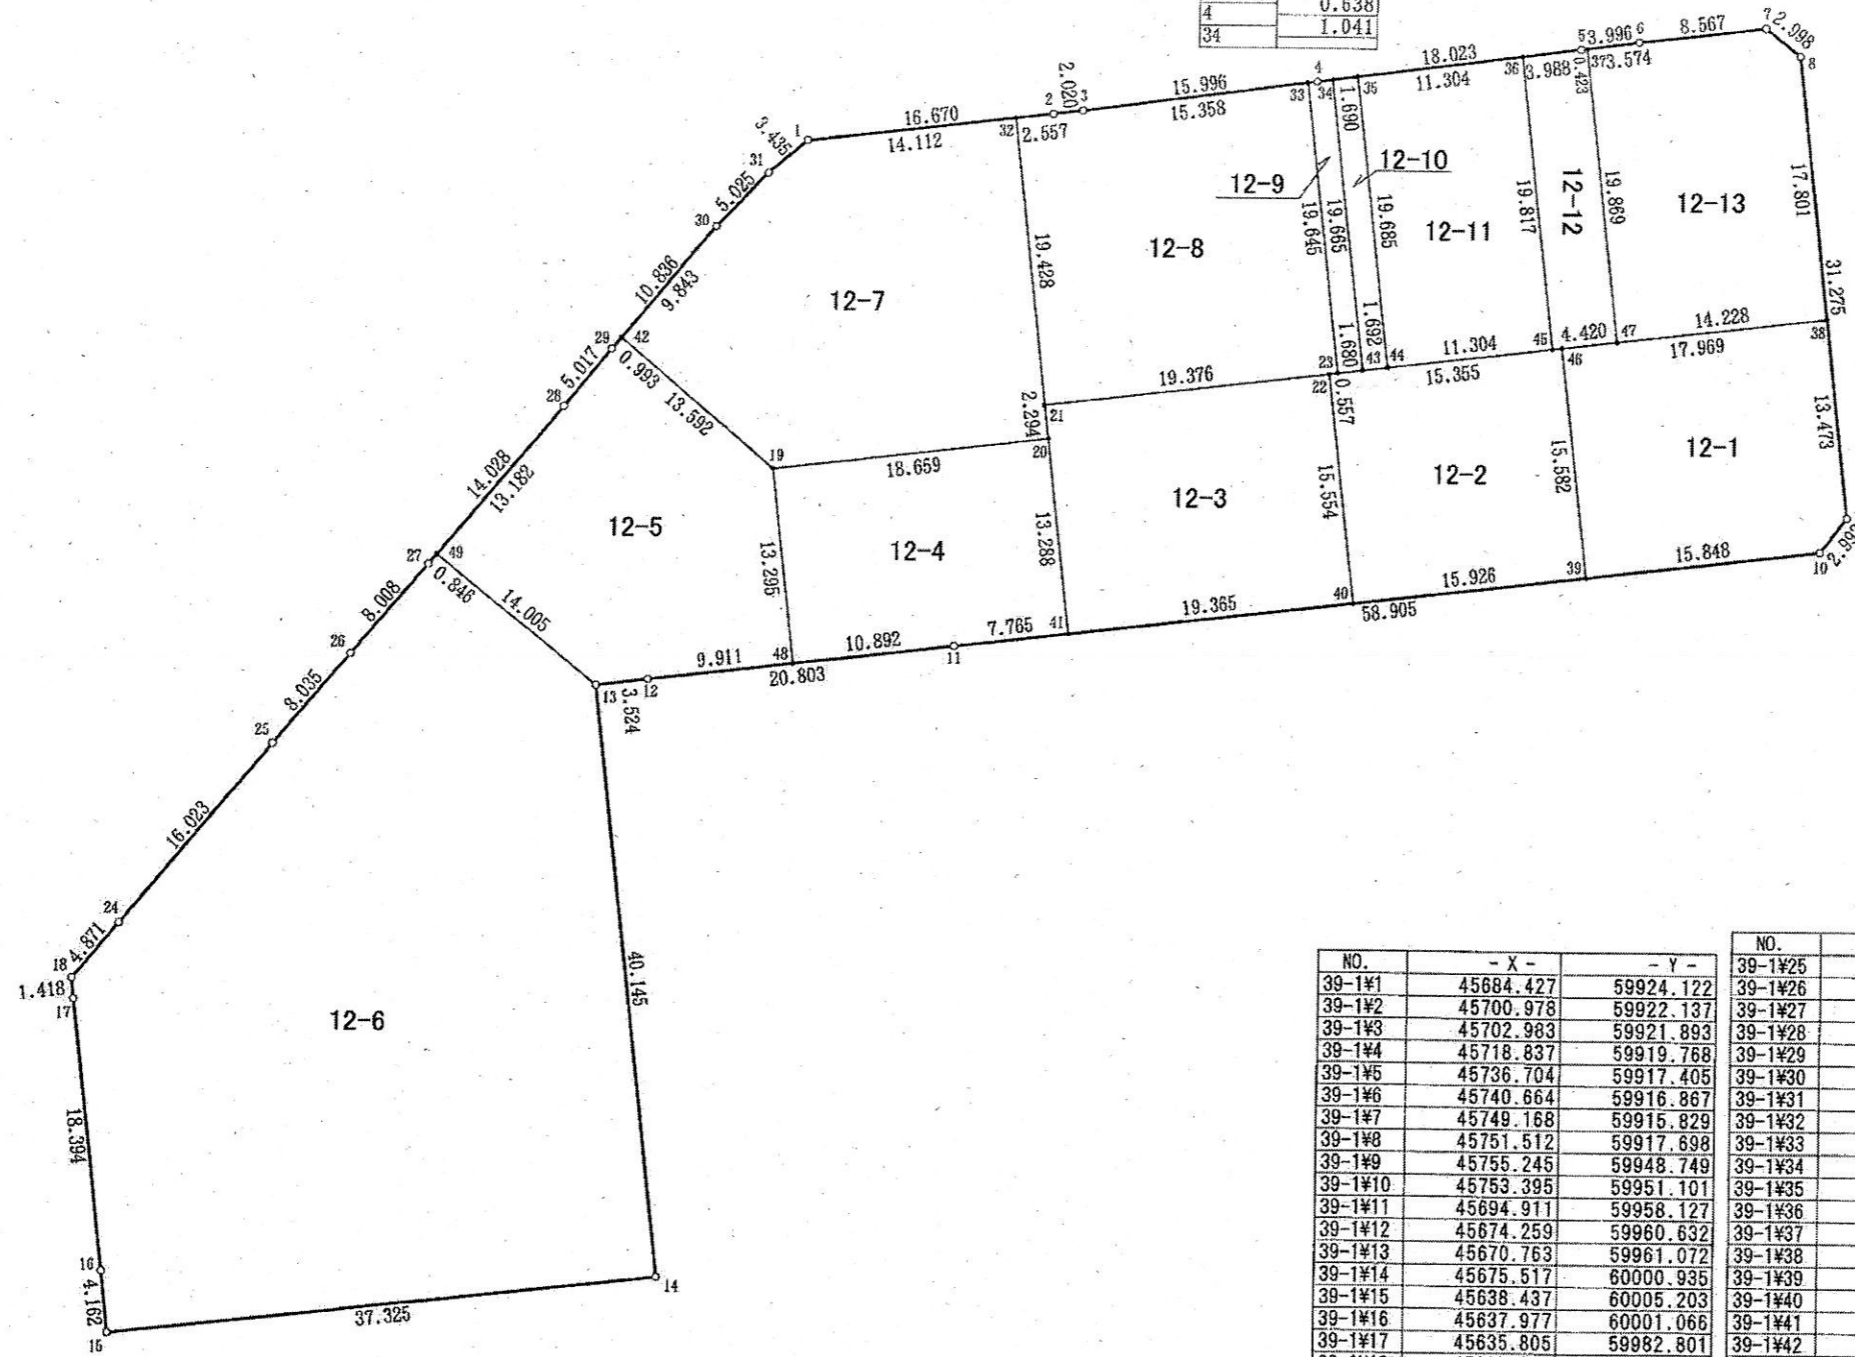


NO.	- X -	- Y -	NO.	- X -	- Y -
39-1#1	45684.427	59924.122	39-1#25	45649.028	59965.335
39-1#2	45700.978	59922.137	39-1#26	45654.151	59959.145
39-1#3	45702.983	59921.893	39-1#27	45659.274	59952.990
39-1#4	45718.837	59919.768	39-1#28	45668.245	59942.206
39-1#5	45736.704	59917.405	39-1#29	45671.423	59938.324
39-1#6	45740.664	59916.867	39-1#30	45678.342	59929.985
39-1#7	45749.168	59915.829	39-1#31	45681.813	59926.351
39-1#8	45751.512	59917.698	39-1#32	45698.439	59922.441
39-1#9	45755.245	59948.749	39-1#33	45718.205	59919.853
39-1#10	45753.395	59951.101	39-1#34	45719.869	59919.632
39-1#11	45694.911	59958.127	39-1#35	45721.544	59919.410
39-1#12	45674.259	59960.632	39-1#36	45732.750	59917.928
39-1#13	45670.763	59961.072	39-1#37	45737.123	59917.348
39-1#14	45675.517	60000.935	39-1#38	45753.637	59935.372
39-1#15	45638.437	60005.203	39-1#39	45737.660	59952.991
39-1#16	45637.977	60001.066	39-1#40	45721.848	59954.891
39-1#17	45635.805	59982.801	39-1#41	45702.621	59957.201
39-1#18	45635.657	59981.391	39-1#42	45672.057	59937.560
39-1#19	45682.518	59946.238	39-1#43	45722.220	59939.156
39-1#20	45701.043	59944.007	39-1#44	45723.900	59938.954
39-1#21	45700.761	59941.730	39-1#45	45735.123	59937.602
39-1#22	45720.002	59939.447	39-1#46	45735.797	59937.521
39-1#23	45720.552	59939.357	39-1#47	45739.511	59937.073
39-1#24	45636.765	59977.640	39-1#48	45684.098	59959.439
			39-1#49	45659.814	59952.339

津田東三丁目

39-2 街区 日付 平成16年 1月28日

街区面積 5735.618
 合計面積 5735.580
 縮尺 1:500

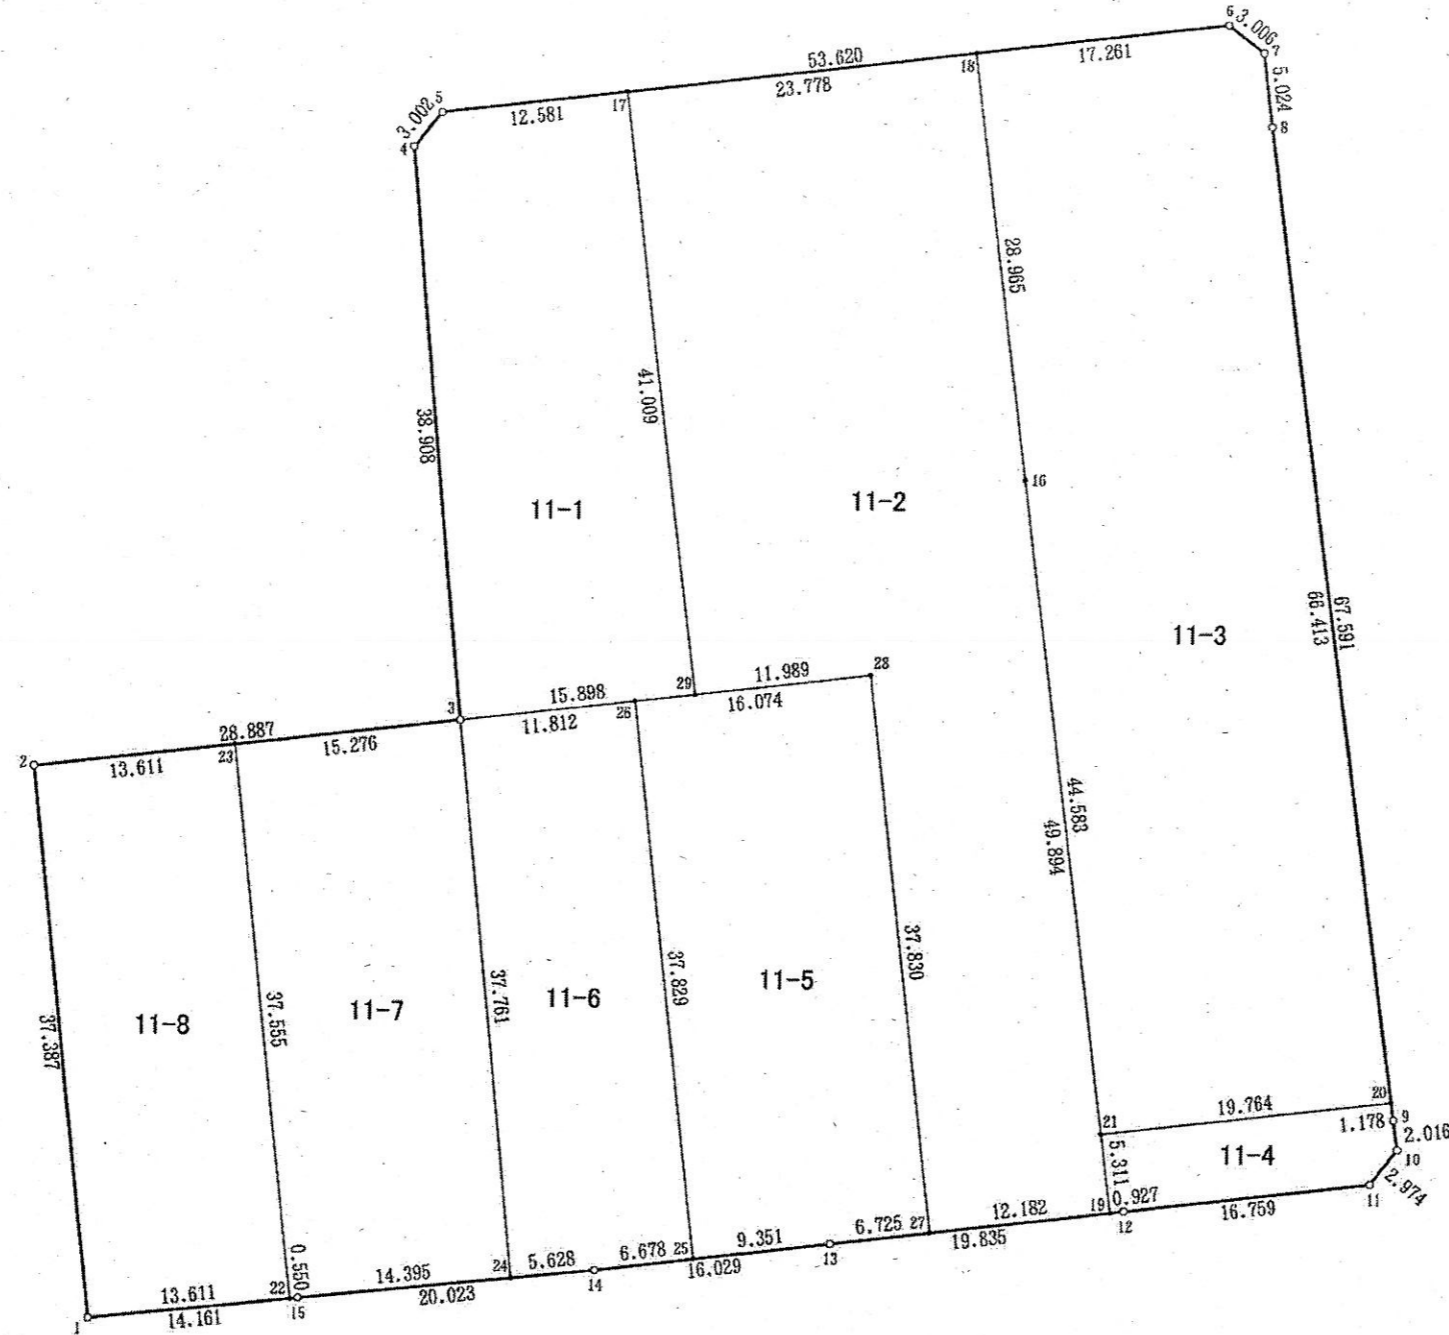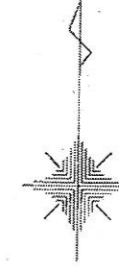


NO.	- X -	- Y -
39-2#1	45638.855	60009.185
39-2#2	45675.997	60004.911
39-2#3	45679.423	60033.594
39-2#4	45718.137	60029.713
39-2#5	45720.482	60031.588
39-2#6	45726.843	60084.829
39-2#7	45724.995	60087.200
39-2#8	45720.016	60087.869
39-2#9	45653.041	60096.974
39-2#10	45651.044	60097.252
39-2#11	45648.693	60095.431
39-2#12	45646.704	60078.790
39-2#13	45644.379	60059.092
39-2#14	45642.465	60043.178
39-2#15	45640.360	60023.266
39-2#16	45696.081	60071.498
39-2#17	45721.974	60044.080
39-2#18	45724.795	60067.690
39-2#19	45646.595	60077.869
39-2#20	45654.208	60096.815
39-2#21	45651.863	60077.191
39-2#22	45640.302	60022.719
39-2#23	45677.611	60018.426
39-2#24	45641.873	60037.581
39-2#25	45643.262	60049.808
39-2#26	45680.824	60045.323
39-2#27	45645.167	60065.771
39-2#28	45682.730	60061.284
39-2#29	45681.309	60049.380

津田東三丁目

40 街区 日付 平成16年 2月17日

街区面積 9365.470
 合計面積 9365.470
 縮尺 1:800

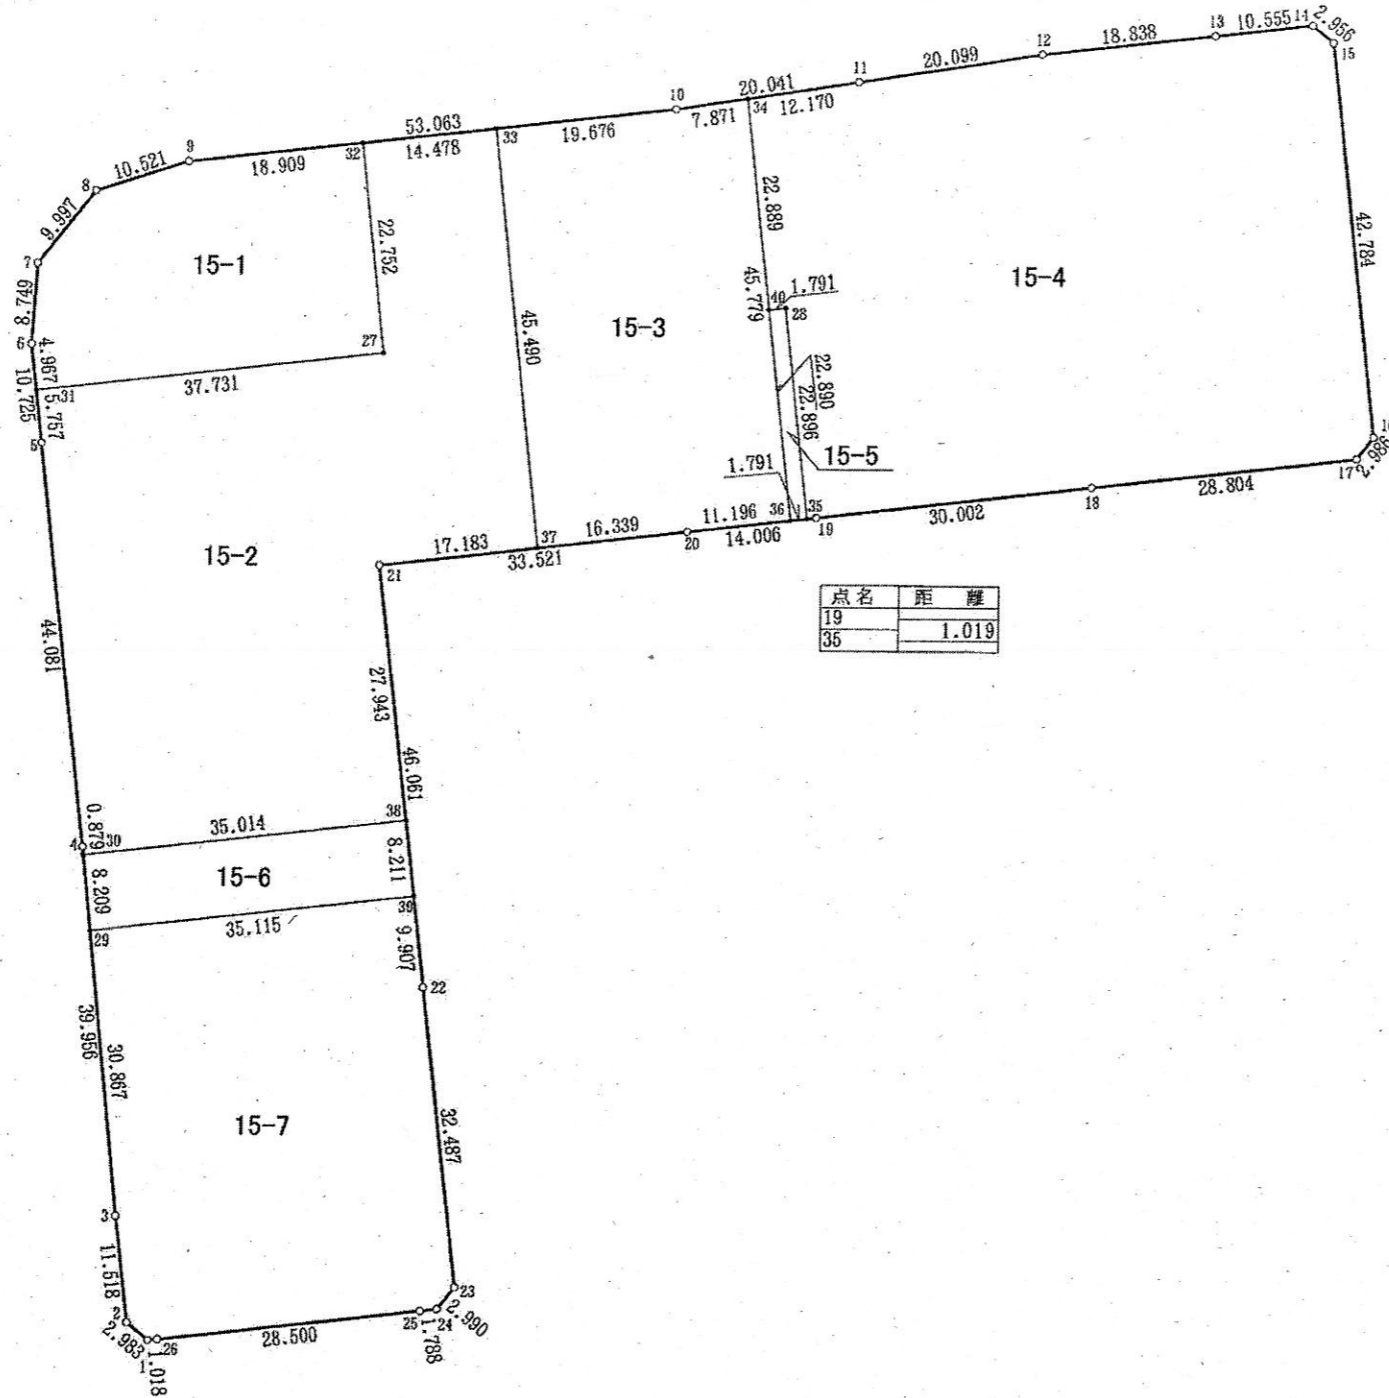



NO.	- X -	- Y -
40#1	45757.436	59916.949
40#2	45759.315	59914.632
40#3	45770.750	59913.249
40#4	45810.475	59908.962
40#5	45854.240	59903.694
40#6	45864.886	59902.398
40#7	45873.622	59902.881
40#8	45881.534	59908.992
40#9	45884.793	59918.996
40#10	45891.080	59971.685
40#11	45894.192	59991.483
40#12	45897.327	60011.336
40#13	45899.563	60030.041
40#14	45900.827	60040.520
40#15	45898.991	60042.837
40#16	45856.508	60047.903
40#17	45854.156	60046.063
40#18	45850.745	60017.482
40#19	45847.175	59987.673
40#20	45845.528	59973.764
40#21	45841.531	59940.482
40#22	45795.800	59945.983
40#23	45763.548	59949.880
40#24	45761.201	59948.028
40#25	45760.993	59946.252
40#26	45757.563	59917.959
40#27	45864.440	59940.461
40#28	45869.790	59983.949
40#29	45801.439	59909.937
40#30	45809.601	59909.056
40#31	45859.955	59902.998
40#32	45887.033	59937.772
40#33	45888.749	59952.148
40#34	45892.302	59979.461
40#35	45847.055	59986.661
40#36	45846.845	59984.882
40#37	45843.580	59957.542
40#38	45813.788	59943.819
40#39	45805.636	59944.800
40#40	45869.574	59982.171

津田東三丁目

41 街区 日付 平成16年 2月17日

NO.	- X -	- Y -	NO.	- X -	- Y -
41#1	45855.352	60056.245	41#20-1	45869.729	60176.274
41#2	45857.212	60053.864	41#21	45868.379	60148.461
41#3	45857.982	60053.787	41#22	45864.982	60136.533
41#4	45876.961	60051.527	41#23	45863.276	60122.618
41#5	45899.672	60048.818	41#24	45856.178	60062.986
41#6	45902.049	60050.637	41#26	45882.637	60086.602
41#7	45903.088	60059.541	41#27	45878.456	60051.349
41#8	45904.753	60073.469	41#28	45905.987	60083.817
41#9	45908.550	60105.308	41#29	45908.655	60106.584
41#10	45909.900	60121.732	41#35	45862.030	60112.154
41#11	45910.533	60129.726	41#38	45917.328	60191.433
41#12	45911.856	60145.728	41#39	45872.182	60196.812
41#13	45913.275	60157.644	41#40	45915.125	60173.065
41#14	45918.084	60197.733	41#41	45868.017	60162.061
41#15	45917.192	60208.514	41#42	45894.812	60158.867
41#16	45911.010	60216.378	41#43	45888.841	60108.951
41#17	45900.740	60219.760	41#44	45894.002	60152.097
41#18	45875.275	60222.816	41#45	45912.354	60149.910
41#19	45874.365	60215.074	41#46	45888.907	60159.571
41#20	45871.391	60190.204	41#47	45890.861	60175.956





街区面積 7754.822
 合計面積 7754.824
 縮尺 1:600

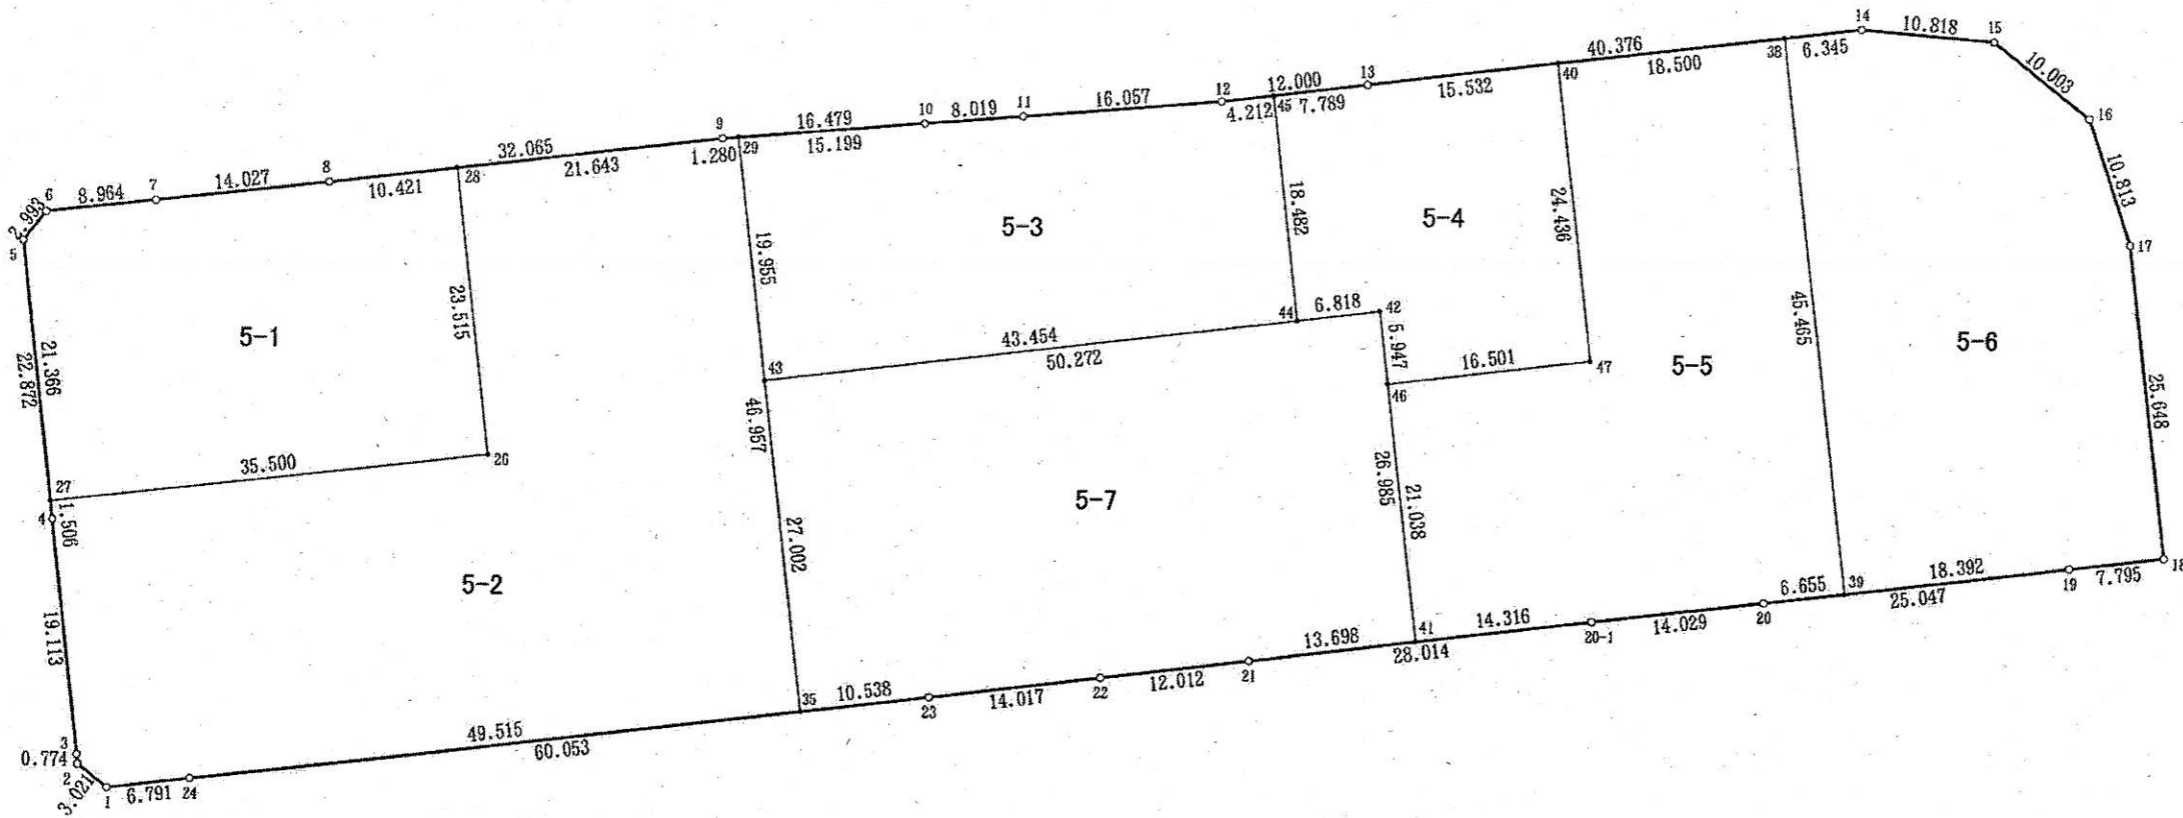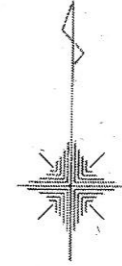

津田東三丁目

44 街区 日付 平成16年 2月17日

街区面積 5588.089
 合計面積 5588.065
 縮尺 1:600

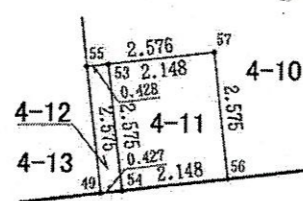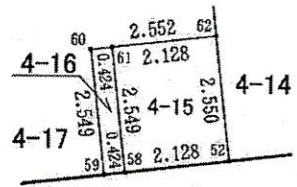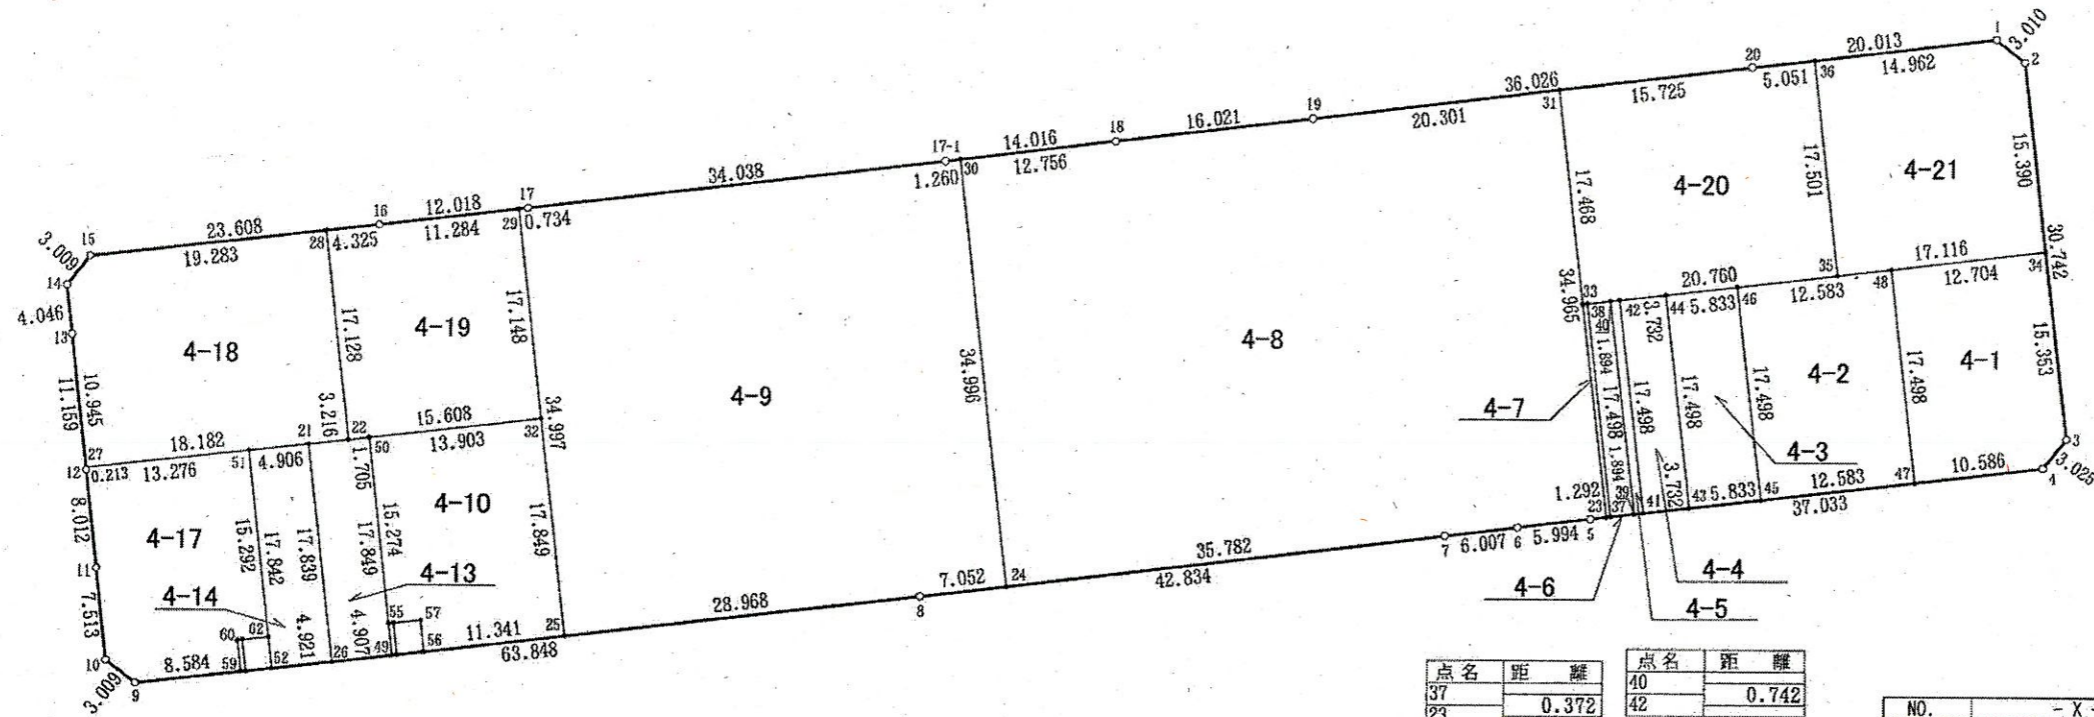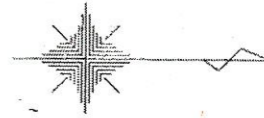

点名	距離	点名	距離
37		40	
23	0.372	42	0.742
33	17.498		
38	0.389	点名	距離
37	17.497	39	
		41	0.742



NO.	- X -	- Y -	NO.	- X -	- Y -
44#1	45858.388	60150.214	44#18	45786.838	60158.772
44#2	45860.763	60152.063	44#19	45802.748	60156.893
44#3	45864.413	60182.588	44#20	45838.515	60152.577
44#4	45862.547	60184.969	44#21	45721.748	60183.830
44#5	45825.772	60189.331	44#22	45724.940	60183.440
44#6	45819.821	60190.047	44#23	45827.055	60189.179
44#7	45813.857	60190.768	44#24	45778.331	60195.039
44#8	45771.329	60195.881	44#25	45742.565	60199.312
44#9	45707.931	60203.444	44#26	45723.875	60201.542
44#10	45705.548	60201.606	44#27	45703.893	60185.977
44#11	45704.683	60194.143	44#28	45722.899	60166.434
44#12	45703.718	60186.189	44#29	45738.395	60164.564
44#13	45702.396	60175.109	44#30	45774.173	60160.291
44#14	45701.900	60171.094	44#31	45822.903	60164.461
44#15	45703.752	60168.723	44#32	45740.438	60181.590
44#16	45727.193	60185.920	44#33	45824.977	60171.805
44#17	45739.124	60164.476	44#34	45862.590	60167.344
44#17-1	45772.922	60160.441	44#35	45845.593	60169.360
			44#36	45843.531	60151.981

NO.	- X -	- Y -
44#37	45827.424	60189.135
44#38	45825.363	60171.760
44#39	45829.305	60188.912
44#40	45827.244	60171.536
44#41	45830.042	60188.825
44#42	45827.981	60171.449
44#43	45833.748	60188.385
44#44	45831.687	60171.009
44#45	45839.540	60187.698
44#46	45837.479	60170.322
44#47	45852.035	60186.216
44#48	45849.974	60168.840
44#49	45728.747	60200.961
44#50	45726.633	60183.238
44#51	45716.876	60184.409
44#52	45718.989	60202.125
44#53	45728.867	60198.353
44#54	45729.171	60200.910
44#55	45728.442	60198.404
44#56	45731.304	60200.656
44#57	45731.000	60198.099
44#58	45716.876	60202.377
44#59	45716.455	60202.427
44#60	45716.153	60199.896
44#61	45716.574	60199.846
44#62	45718.687	60199.593

津田東三丁目

45 街区 日付 平成16年 2月17日

街区面積 5435.997
 合計面積 5435.967
 縮尺 1:500

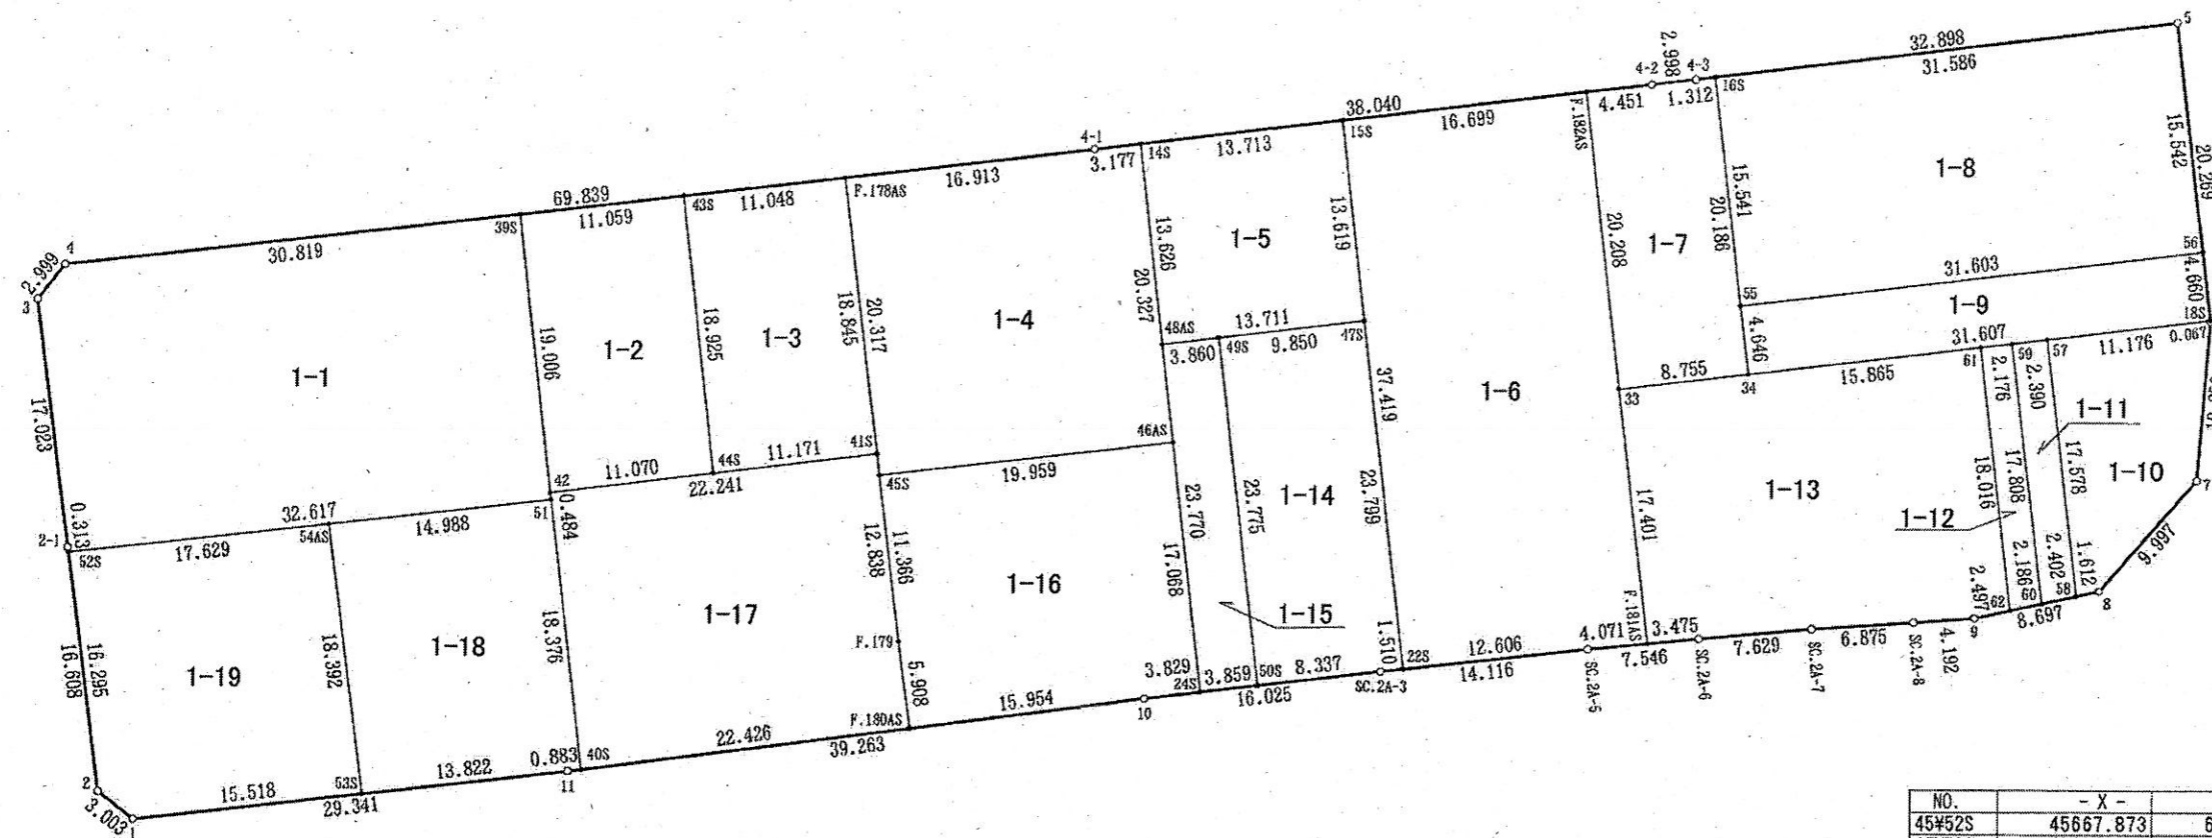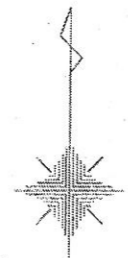


NO.	- X -	- Y -	NO.	- X -	- Y -	NO.	- X -	- Y -
45#1	45649.894	60105.581	45#18S	45684.422	60245.660	45#52S	45667.873	60101.012
45#2	45651.726	60103.202	45#22S	45660.558	60191.055	45#53S	45651.734	60120.990
45#2-1	45668.183	60100.970	45#24S	45658.962	60177.443	45#54AS	45669.959	60118.517
45#3	45685.050	60098.667	45#33	45679.618	60205.585	45#55	45685.287	60213.727
45#4	45687.429	60100.493	45#34	45680.674	60214.276	45#56	45689.049	60245.105
45#4-1	45695.717	60169.838	45#39S	45691.086	60131.094	45#57	45683.097	60234.563
45#4-2	45700.210	60207.612	45#40S	45653.488	60135.590	45#58	45665.644	60236.656
45#4-3	45700.563	60210.589	45#41S	45675.014	60155.408	45#59	45682.813	60232.190
45#5	45704.480	60243.253	45#42	45672.214	60133.344	45#60	45665.132	60234.309
45#6	45684.355	60245.668	45#43S	45692.399	60142.075	45#61	45682.555	60230.029
45#7	45673.532	60244.790	45#44S	45673.608	60144.326	45#62	45664.667	60232.173
45#8	45665.987	60238.231	45#45S	45673.553	60155.593	F.178AS	45693.710	60153.045
45#9	45664.135	60229.733	45#46AS	45675.909	60175.412	F.179	45662.277	60157.018
45#10	45658.513	60173.640	45#47S	45684.189	60188.228	F.180AS	45656.424	60157.823
45#11	45653.372	60134.715	45#48AS	45682.563	60174.614	F.181AS	45662.338	60207.637
45#14S	45696.092	60172.993	45#49S	45683.021	60178.447	F.182AS	45699.684	60203.192
45#15S	45697.712	60186.610	45#50S	45659.415	60181.275	SC.2A-3	45660.393	60189.554
45#16S	45700.719	60211.892	45#51	45671.733	60133.400	SC.2A-5	45661.933	60203.586
						SC.2A-6	45662.684	60211.095
						SC.2A-7	45663.379	60218.692
						SC.2A-8	45663.837	60225.552

津田東三丁目



46 街区 日付 平成16年 3月17日

街区面積 2306.034
 合計面積 2306.032
 縮尺 1:300

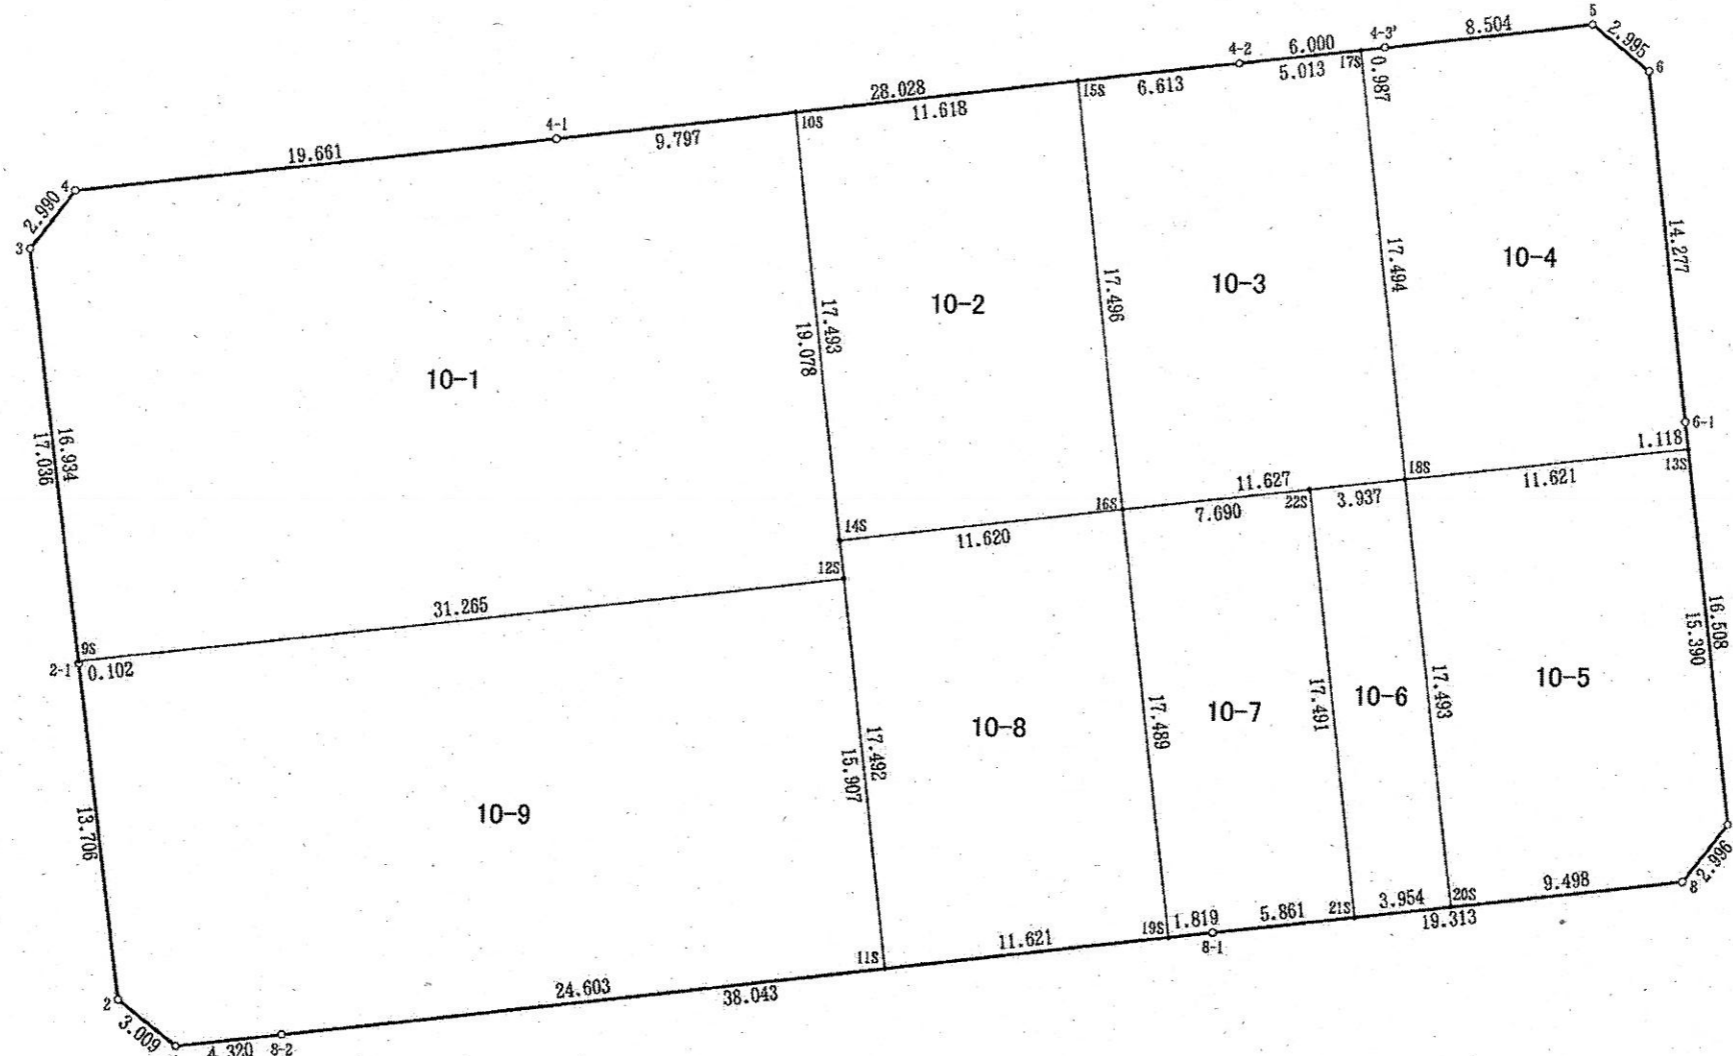

NO.	- X -	- Y -
46#1	45693.363	60099.663
46#2	45695.215	60097.291
46#2-1	45708.798	60095.460
46#3	45725.678	60093.157
46#4	45728.052	60094.974
46#4-1	45730.388	60114.496
46#4-2	45733.713	60142.326
46#4-3'	45734.423	60148.284
46#5	45735.439	60156.727
46#6	45733.595	60159.087
46#6-1	45719.420	60160.789
46#7	45703.031	60162.768
46#8	45700.687	60160.902
46#8-1	45698.408	60141.724
46#8-2	45693.892	60103.950
46#9S	45708.899	60095.446
46#10S	45731.550	60124.224
46#11S	45696.813	60128.379
46#12S	45712.607	60126.490
46#13S	45718.310	60160.923
46#14S	45714.181	60126.301
46#15S	45732.929	60135.760
46#16S	45715.557	60137.839
46#17S	45734.304	60147.304
46#18S	45716.934	60149.384
46#19S	45698.192	60139.918
46#20S	45699.566	60151.470
46#21S	45699.100	60147.544
46#22S	45716.468	60145.475

街区面積 5646.516
 合計面積 5646.482
 縮尺 1:600

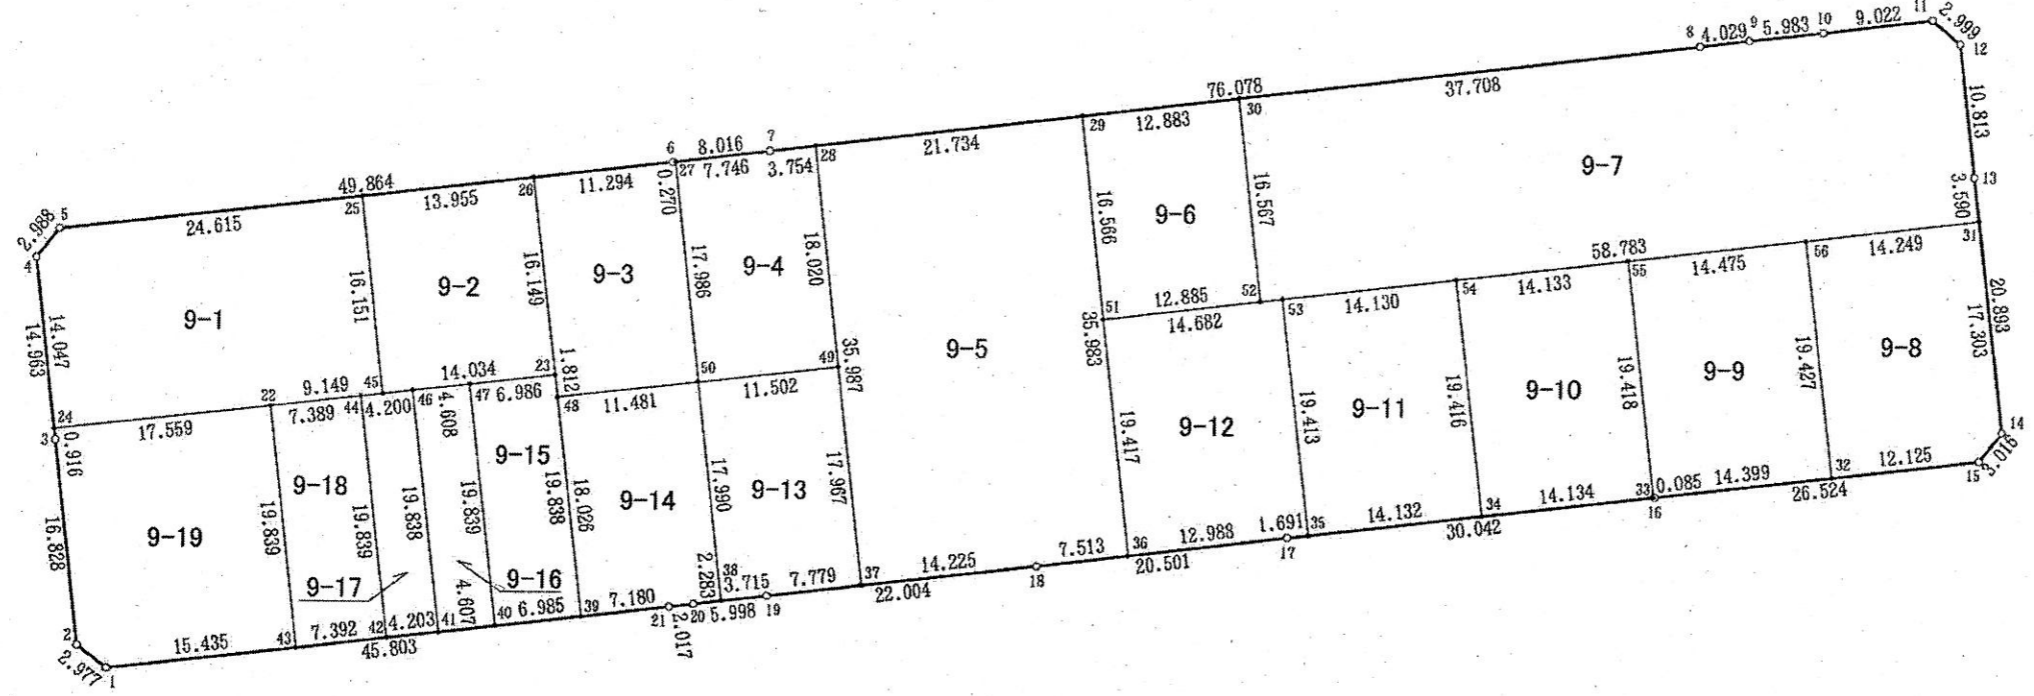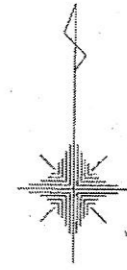



NO.	- X -	- Y -	NO.	- X -	- Y -	NO.	- X -	- Y -
47#1	45723.255	60004.210	47#19	45729.645	60057.647	47#37	45730.571	60085.371
47#2	45725.090	60001.866	47#20	45728.944	60051.690	47#38	45729.211	60053.957
47#3	45741.798	59999.856	47#21	45728.693	60049.689	47#39	45727.841	60042.560
47#4	45756.652	59998.055	47#22	45744.787	60017.181	47#40	45727.011	60035.624
47#5	45758.995	59999.910	47#23	45747.538	60040.200	47#41	45726.465	60031.049
47#6	45764.902	60049.423	47#24	45742.707	59999.746	47#42	45725.966	60026.876
47#7	45765.859	60057.382	47#25	45761.911	60024.352	47#43	45725.088	60019.536
47#8	45774.890	60132.922	47#26	45763.564	60038.209	47#44	45745.664	60024.518
47#9	45775.390	60136.920	47#27	45764.934	60049.691	47#45	45745.874	60026.265
47#10	45776.081	60142.863	47#28	45766.305	60061.109	47#46	45746.162	60028.688
47#11	45777.162	60151.820	47#29	45768.885	60082.689	47#47	45746.709	60033.263
47#12	45775.237	60154.119	47#30	45770.414	60095.481	47#48	45745.739	60040.416
47#13	45764.498	60155.385	47#31	45760.934	60155.815	47#49	45748.412	60063.243
47#14	45743.755	60157.885	47#32	45739.955	60143.981	47#50	45747.074	60051.819
47#15	45741.384	60156.021	47#33	45738.247	60129.598	47#51	45752.436	60084.653
47#16	45738.257	60129.682	47#34	45736.573	60115.563	47#52	45753.964	60097.447
47#17	45734.701	60099.851	47#35	45734.901	60101.530	47#53	45754.177	60099.231
47#18	45732.263	60079.495	47#36	45733.156	60086.955	47#54	45755.852	60113.261
						47#55	45757.528	60127.294
						47#56	45759.244	60141.667

津田東三丁目

48+公園3 街区 日付 平成16年 2月17日

NO.	- X -	- Y -	NO.	- X -	- Y -
48#1	45764.967	59999.181	48#20	45816.873	60137.122
48#2	45766.809	59996.827	48#21	45799.750	60151.172
48#3	45797.363	59993.156	48#22	45781.664	60139.111
48#4	45799.698	59995.001	48#23	45781.475	60137.510
48#5	45809.620	60078.150	48#24	45779.832	60123.604
48#6	45817.836	60146.844	48#25	45777.682	60105.733
48#7	45815.995	60149.218	48#26	45776.273	60094.014
48#8	45785.477	60152.888	48#27	45792.756	60080.163
48#9	45783.097	60151.036	48#28	45795.487	60115.624
48#10	45781.781	60140.109	48#29	45796.210	60121.649
48#11	45780.143	60126.185	48#30	45796.908	60127.469
48#12	45776.316	60094.375	48#31	45797.876	60135.542
48#13	45774.892	60082.295	48#32	45798.068	60137.143
48#14	45794.159	60091.877	48#33	45798.329	60139.314
48#15	45795.556	60103.592			
48#16	45794.065	60103.767			
48#17	45812.422	60101.577			
48#18	45813.839	60113.423			
48#19	45815.256	60125.271			

街区面積 2491.286
 合計面積 2491.300
 縮尺 1:600

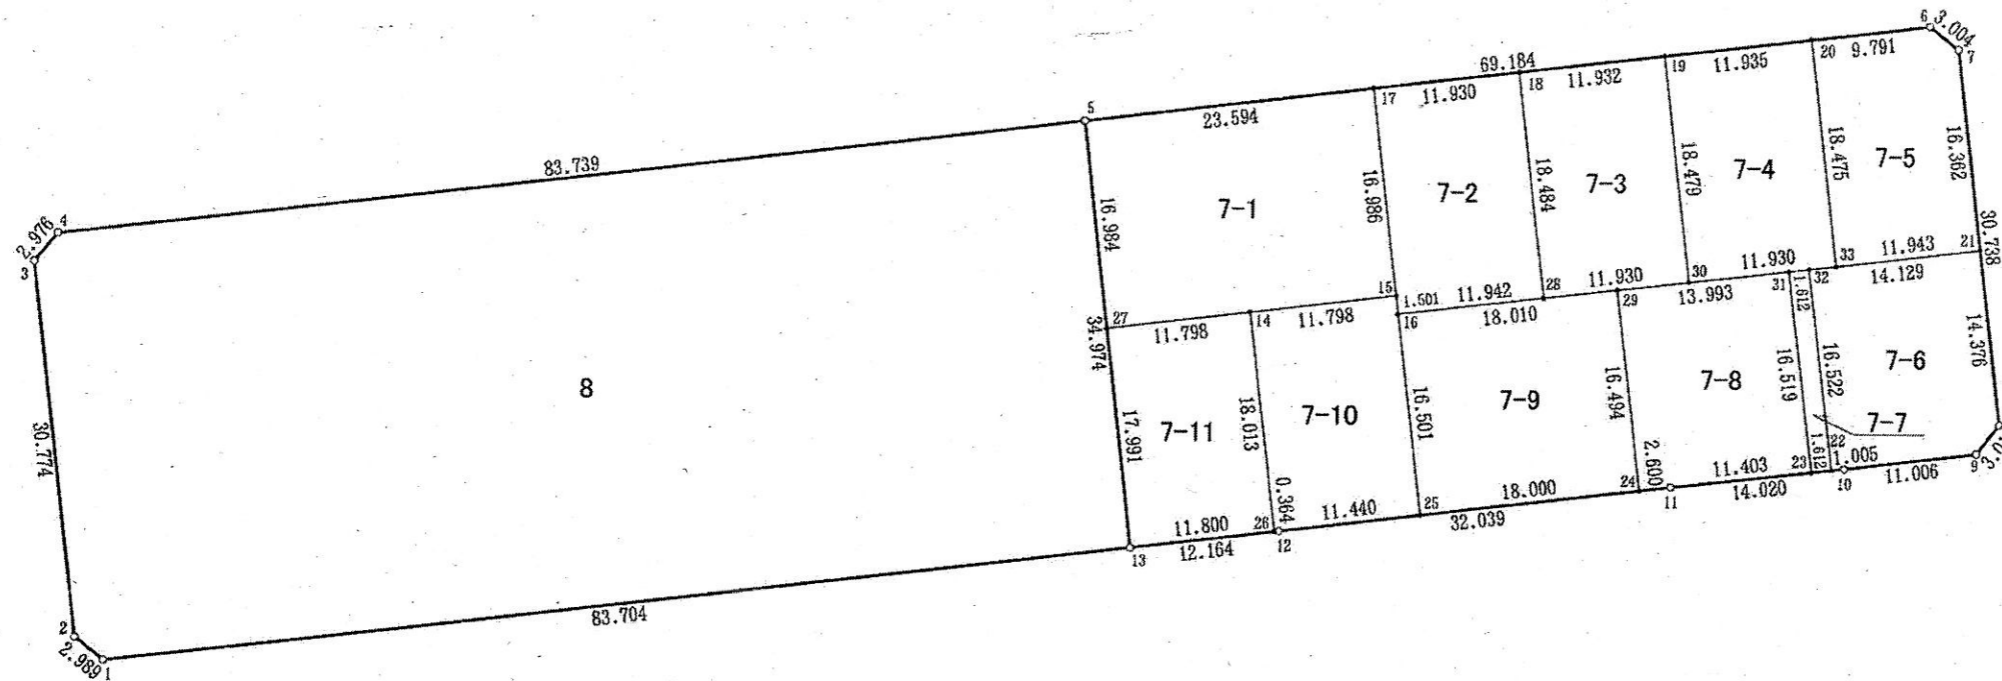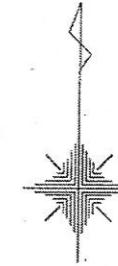


津田東三丁目


49 街区 日付 平成16年 1月29日

NO.	- X -	- Y -	NO.	- X -	- Y -	NO.	- X -	- Y -
49#1	45805.655	59994.279	49#21	45844.308	60014.374	49#39	45812.272	60049.623
49#2	45807.506	59991.928	49#22	45845.703	60026.093	49#40	45810.090	60031.369
49#3	45839.057	59988.130	49#23	45845.822	60027.095	49#41	45808.568	60018.640
49#4	45841.403	59989.960	49#24	45847.169	60038.417	49#42	45806.939	60005.015
49#5	45845.750	60026.492	49#25	45848.635	60050.737	49#43	45823.287	59990.028
49#6	45850.244	60064.253	49#26	45850.101	60063.055	49#44	45824.820	60002.861
49#7	45852.873	60086.118	49#27	45851.581	60075.370	49#45	45826.452	60016.523
49#8	45854.066	60096.059	49#28	45852.597	60083.823	49#46	45827.850	60028.229
49#9	45858.582	60133.822	49#29	45854.314	60098.130	49#47	45829.322	60040.567
49#10	45859.548	60141.885	49#30	45855.703	60109.743	49#48	45833.719	60077.504
49#11	45857.679	60144.250	49#31	45857.067	60121.157	49#49	45832.255	60065.240
49#12	45835.801	60146.855	49#32	45858.433	60132.573	49#50	45831.974	60062.887
49#13	45826.160	60148.006	49#33	45840.905	60146.247	49#51	45832.088	60063.840
49#14	45823.805	60146.154	49#34	45819.967	60114.018	49#52	45836.805	60112.004
49#15	45816.558	60085.472	49#35	45816.872	60088.101	49#53	45844.087	60111.133
49#16	45827.970	60029.234	49#36	45815.860	60079.637	49#54	45838.172	60123.420
49#17	45830.149	60047.492	49#37	45814.225	60065.961	49#55	45839.539	60134.835
49#18	45830.776	60052.844	49#38	45814.113	60065.025			
49#19	45842.709	60099.526						
49#20	45842.683	60000.719						

街区面積 5648.430
 合計面積 5648.418
 縮尺 1:600

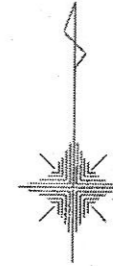

点名	距離
22	0.402
5	0.607
23	0.607

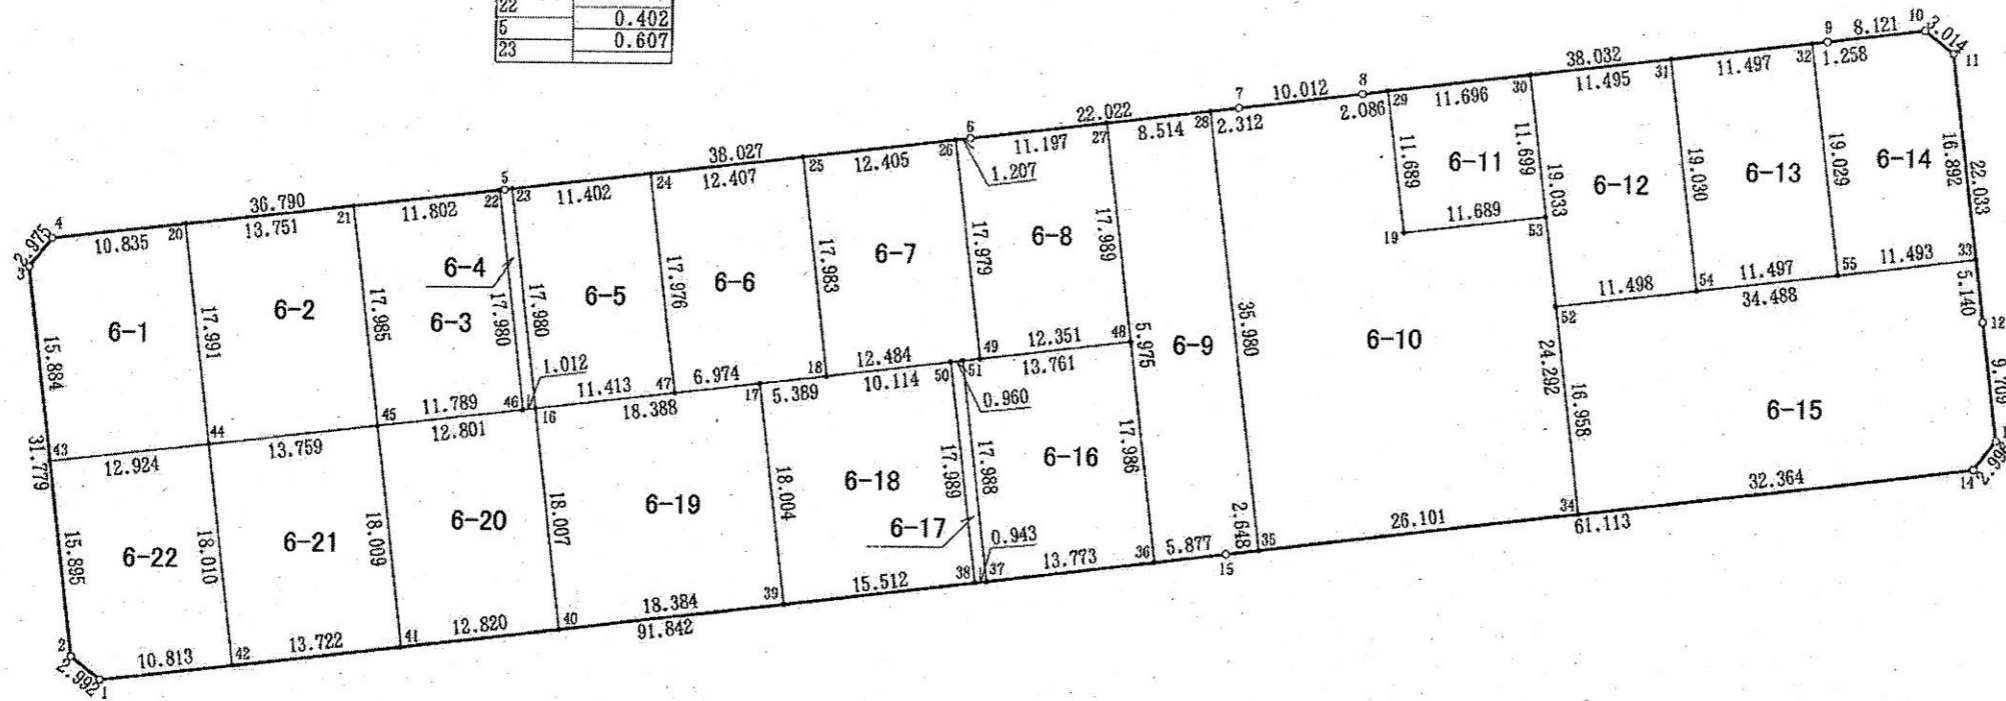


津田東三丁目

50-1 街区

日付 平成16年 2月18日


街区面積 4153.024
 合計面積 4153.006
 縮尺 1:500

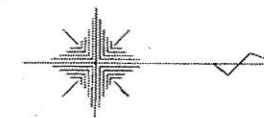

NO.	- X -	- Y -
50-1#1	45718.372	59963.482
50-1#2	45720.217	59961.121
50-1#3	45724.115	59960.675
50-1#4	45789.727	59952.772
50-1#5	45799.664	59951.584
50-1#6	45821.509	59948.950
50-1#7	45834.175	59947.412
50-1#8	45836.533	59949.258
50-1#9	45837.227	59955.182
50-1#10	45839.858	59977.032
50-1#11	45840.201	59979.798
50-1#12	45838.338	59982.162
50-1#13	45821.665	59984.147
50-1#14	45724.413	59995.882
50-1#15	45722.068	59994.037
50-1#16	45721.957	59993.012
50-1#17	45741.727	59978.179
50-1#18	45743.008	59978.024
50-1#19	45761.199	59974.475
50-1#20	45773.116	59973.043
50-1#21	45773.936	59972.941
50-1#22	45787.629	59971.302
50-1#23	45730.612	59959.892
50-1#24	45739.332	59958.842
50-1#25	45739.745	59958.792
50-1#26	45740.679	59958.680
50-1#27	45770.948	59955.034
50-1#28	45771.771	59954.935
50-1#29	45785.450	59953.287
50-1#30	45802.673	59951.221
50-1#31	45818.946	59949.259
50-1#32	45838.323	59964.288
50-1#33	45823.601	59983.917
50-1#34	45806.857	59985.934
50-1#35	45763.227	59991.198
50-1#36	45747.225	59993.129
50-1#37	45743.581	59993.569
50-1#38	45720.464	59980.710
50-1#39	45732.944	59979.224
50-1#40	45741.660	59978.187
50-1#41	45742.075	59978.137
50-1#42	45742.847	59976.689
50-1#43	45745.204	59976.405
50-1#44	45804.842	59969.218
50-1#45	45804.735	59968.331
50-1#46	45821.012	59966.372
50-1#47	45821.488	59966.314

点名	距離
25	19.485
41	

点名	距離
24	0.416
25	0.941
26	

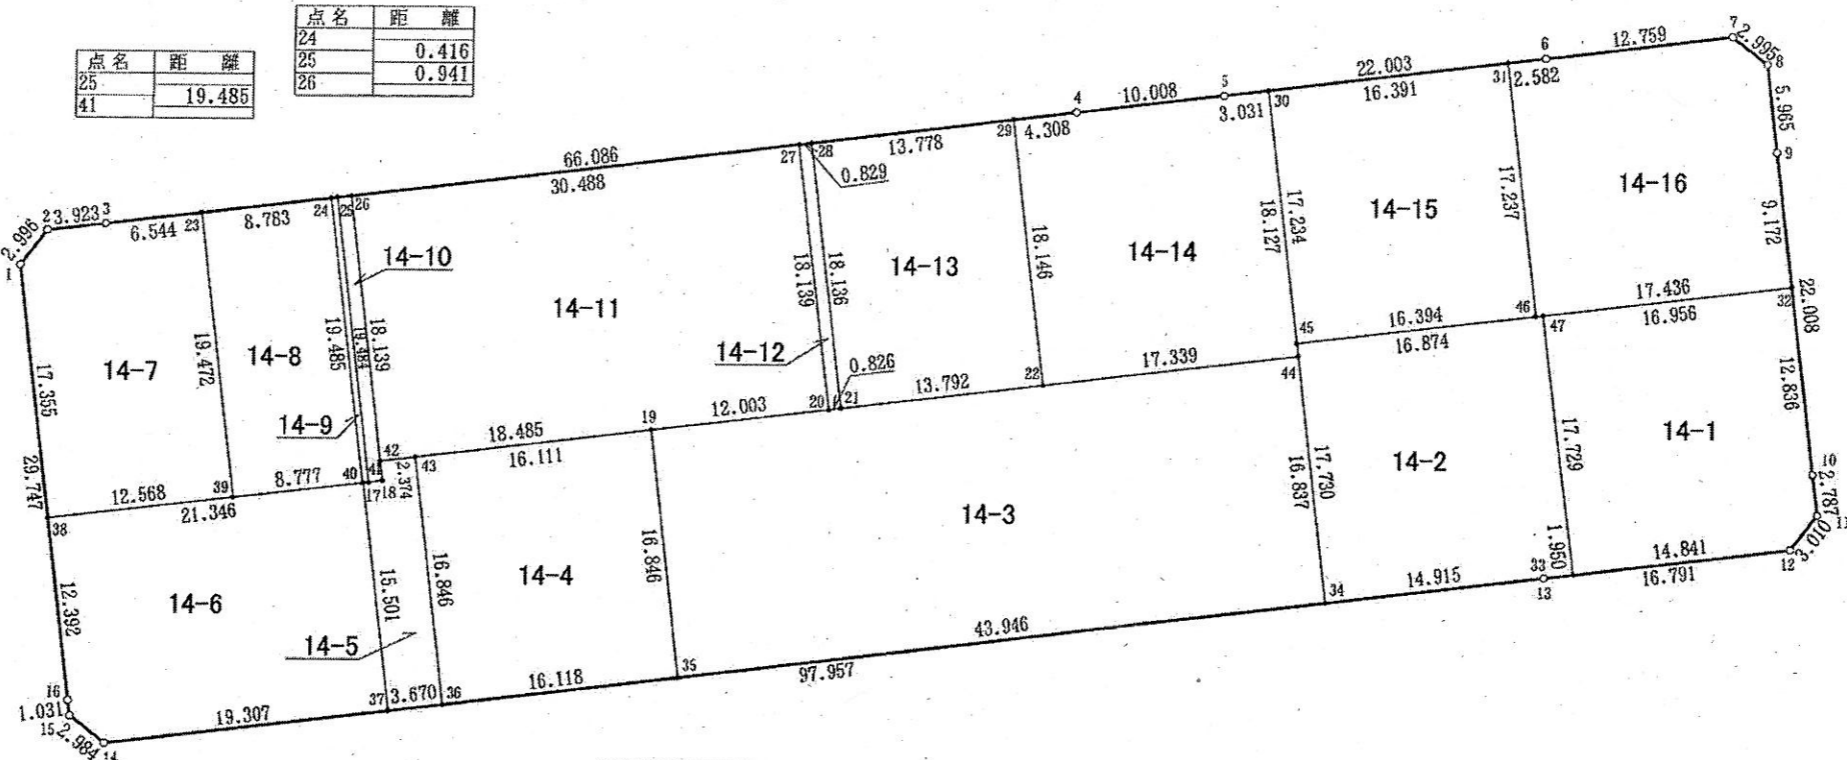

点名	距離
42	1.345
18	0.940
41	0.351
17	0.067
40	


点名	距離
17	1.290
18	

津田東三丁目

50-2 街区 日付 平成16年 1月29日

街区面積 2144.361
 合計面積 2144.345
 縮尺 1:300

NO.	- X -	- Y -
50-2#1	45677.671	59968.425
50-2#2	45679.529	59966.028
50-2#3	45680.558	59965.906
50-2#4	45693.676	59964.336
50-2#5	45710.071	59962.353
50-2#6	45712.434	59964.215
50-2#7	45713.128	59970.195
50-2#8	45715.278	59988.087
50-2#9	45716.247	59996.045
50-2#10	45719.258	60021.435
50-2#11	45717.356	60023.763
50-2#12	45686.752	60026.831
50-2#13	45684.430	60024.940
50-2#14	45684.316	60023.932
50-2#15	45682.661	60010.018
50-2#16	45679.683	59985.126
50-2#17	45691.470	59964.600
50-2#18	45714.119	59978.444
50-2#19	45716.148	59995.236
50-2#20	45716.304	59996.524
50-2#21	45703.898	60025.112
50-2#22	45683.474	60016.847
50-2#23	45683.217	60014.690
50-2#24	45681.584	60001.013
50-2#25	45681.480	60000.140
50-2#26	45681.390	59999.387
50-2#27	45679.378	59982.594
50-2#28	45693.420	59980.917
50-2#29	45700.621	59980.056
50-2#30	45702.639	59996.849
50-2#31	45700.549	59997.099
50-2#32	45700.639	59997.851
50-2#33	45700.703	59998.388
50-2#34	45700.743	59998.722
50-2#35	45702.379	60012.404
50-2#36	45702.637	60014.562
50-2#37	45700.689	59980.620
50-2#38	45714.185	59978.997
50-2#39	45700.758	59981.195
50-2#40	45714.255	59979.573
50-2#41	45679.470	59983.360
50-2#42	45700.712	59980.815
50-2#43	45693.310	59979.999
50-2#44	45679.269	59981.691
50-2#45	45693.283	59979.771
50-2#46	45679.242	59981.462


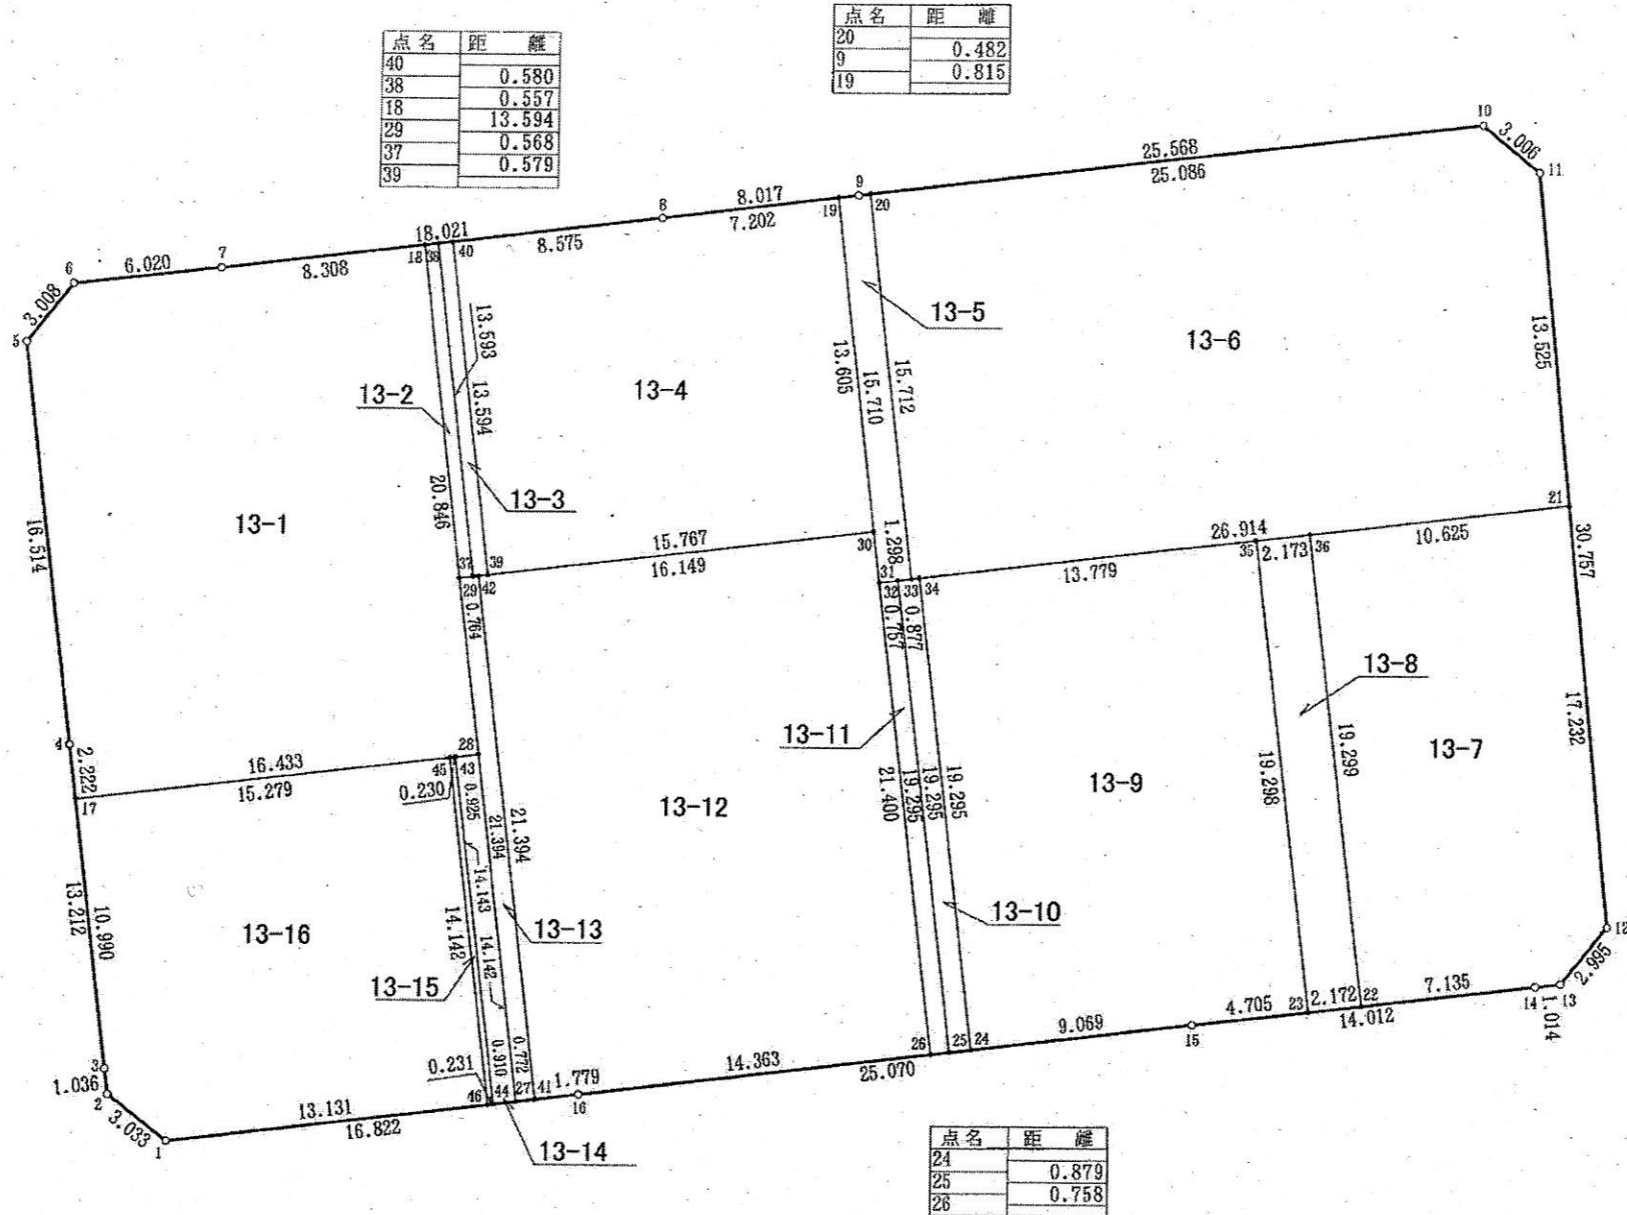


津田東三丁目

51 街区 日付 平成16年 3月 1日

街区面積 7429.796
 合計面積 7429.835
 縮尺 1:600

NO.	- X -	- Y -	NO.	- X -	- Y -	NO.	- X -	- Y -
51#1	45729.415	59871.030	51#39	45753.445	59883.732	51#75	45856.180	59831.185
51#2	45732.046	59869.653	51#41	45740.402	59868.649	51#76	45855.041	59819.556
51#3	45807.786	59860.555	51#42	45750.300	59867.460	51#77	45850.594	59782.339
51#4	45833.617	59857.430	51#43	45782.734	59863.564	51#78	45837.128	59789.760
51#5	45845.054	59856.065	51#44	45791.891	59862.464	51#79	45851.279	59788.070
51#6	45837.288	59791.064	51#45	45804.021	59861.007	51#80	45838.140	59798.194
51#7	45836.679	59786.099	51#48	45843.120	59839.880	51#81	45852.286	59796.504
51#8	45838.520	59783.755	51#49	45840.894	59821.248	51#82	45851.133	59786.851
51#9	45852.917	59782.066	51#52	45872.656	59817.450	51#83	45869.793	59784.622
51#10	45867.243	59780.230	51#53	45876.816	59852.238	51#84	45852.105	59794.987
51#11	45869.598	59782.109	51#54	45807.774	59892.190	51#85	45870.440	59792.796
51#12	45870.201	59789.881	51#55	45795.658	59893.802	51#86	45853.557	59807.139
51#13	45871.834	59809.837	51#56	45786.516	59895.019	51#87	45871.438	59805.002
51#14	45871.985	59811.841	51#57	45755.288	59899.000	51#89	45837.373	59856.982
51#15	45878.312	59864.748	51#58	45744.695	59900.272	51#90	45841.125	59888.154
51#16	45877.512	59875.168	51#59	45739.868	59900.852	51#91	45824.499	59890.158
51#17	45871.316	59883.033	51#60	45728.369	59902.107	51#92	45820.746	59858.988
51#18	45862.920	59885.543	51#61	45725.353	59902.433	51#93	45826.491	59889.916
51#19	45853.886	59886.618	51#62	45723.986	59902.581	51#94	45822.738	59858.745
51#20	45826.060	59889.968	51#63	45715.499	59888.348	51#95	45822.623	59874.578
51#21	45808.373	59892.110	51#64	45726.987	59874.063	51#96	45805.896	59876.592
51#22	45768.687	59897.391	51#65	45742.854	59884.996	51#97	45839.249	59872.567
51#23	45738.800	59900.980	51#66	45752.277	59883.871	51#98	45824.614	59874.329
51#24	45722.846	59902.704	51#69	45858.956	59854.390			
51#25	45706.398	59904.484	51#70	45854.793	59819.586			
51#26	45704.949	59901.873	51#71	45857.022	59838.222			
51#27	45712.958	59891.336	51#72	45875.430	59840.647			
51#28	45715.554	59888.283	51#73	45857.568	59842.783			
51#29	45717.481	59886.010	51#74	45874.043	59829.049			
51#30	45728.770	59871.827						
51#31	45729.201	59871.272						
51#32	45722.154	59887.511						
51#33	45722.724	59887.439						
51#34	45723.520	59887.340						
51#35	45726.554	59886.964						
51#36	45728.517	59886.721						
51#37	45738.030	59885.591						
51#38	45742.888	59885.052						

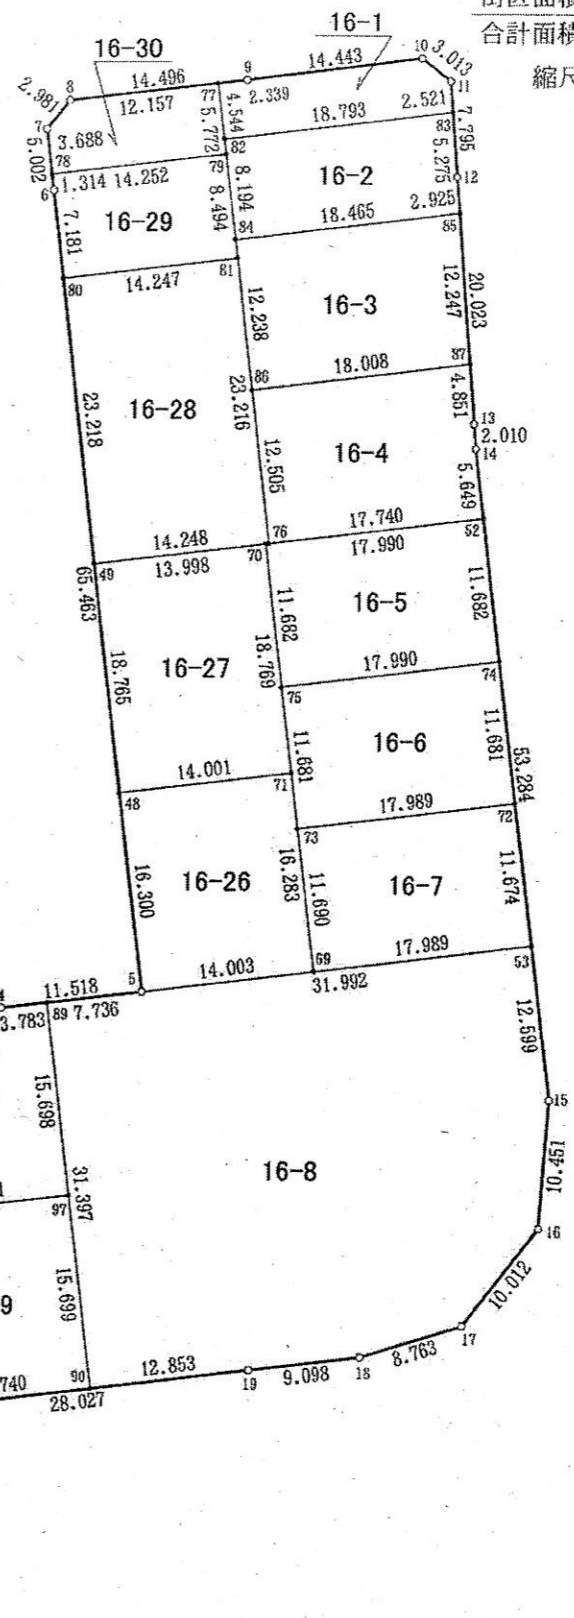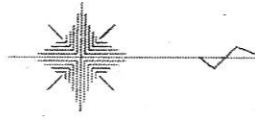

点名	距離
1	0.323
31	0.703
30	0.703

点名	距離
32	0.575
33	0.802
34	0.802



点名	距離
28	0.085
63	0.085

点名	距離
93	0.434
20	1.573
91	1.573

津田東三丁目

52 街区 日付 平成15年12月22日

街区面積 2108.384
 合計面積 2108.357
 縮尺 1:400

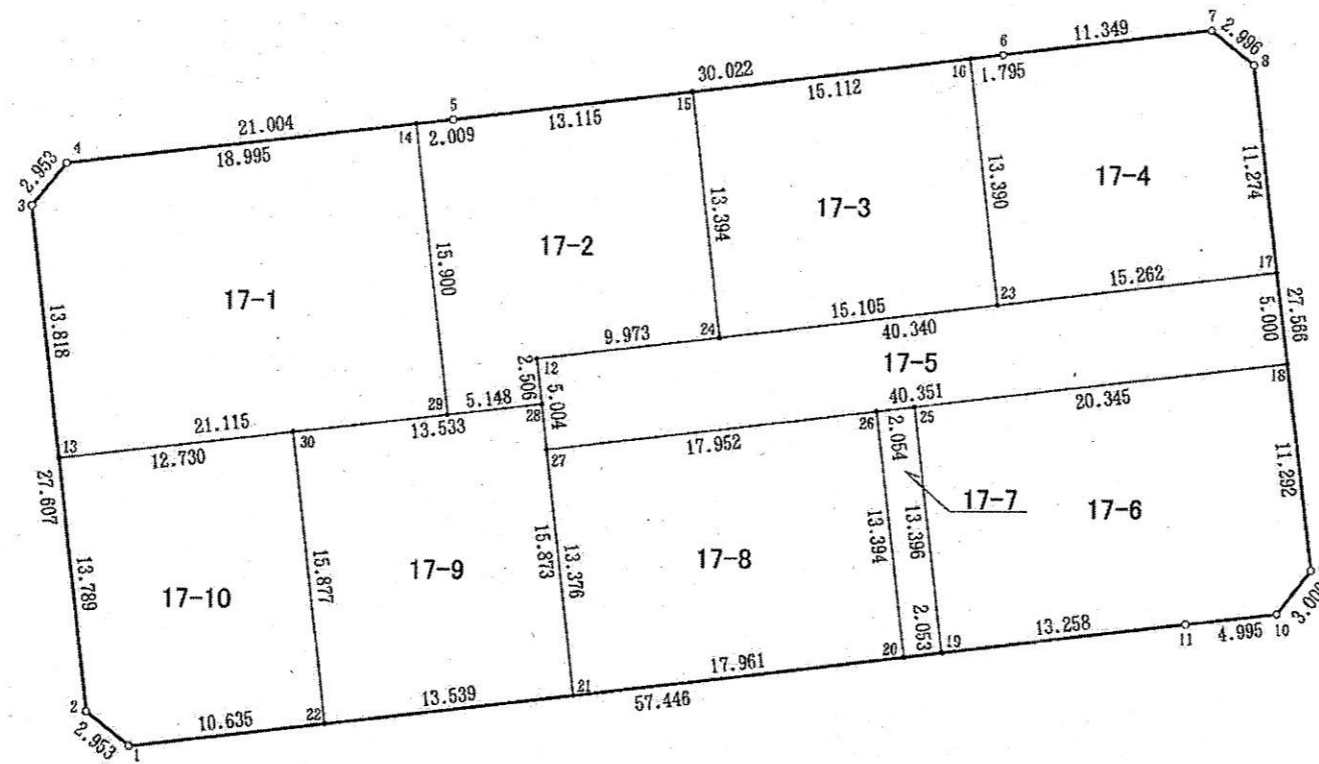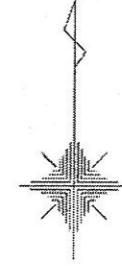


NO.	- X -	- Y -
52#1	45799.189	59790.515
52#2	45801.022	59788.200
52#3	45828.437	59784.947
52#4	45830.743	59786.791
52#5	45833.218	59807.649
52#6	45836.769	59837.460
52#7	45838.135	59848.726
52#8	45836.264	59851.066
52#9	45808.896	59854.368
52#10	45806.530	59852.523
52#11	45805.951	59847.562
52#12	45820.287	59812.361
52#13	45814.715	59786.575
52#14	45832.981	59805.654
52#15	45834.769	59820.672
52#16	45836.557	59835.678
52#17	45825.071	59852.416
52#18	45820.107	59853.015
52#19	45804.390	59834.396
52#20	45804.149	59832.357
52#21	45802.035	59814.521
52#22	45800.441	59801.076
52#23	45823.261	59837.262
52#24	45821.470	59822.264
52#25	45817.692	59832.814
52#26	45817.449	59830.774
52#27	45815.318	59812.949
52#28	45817.798	59812.656
52#29	45817.194	59807.544
52#30	45816.209	59799.217

津田東三丁目

53 街区 日付 平成16年 1月29日

街区面積 1832.532
 合計面積 1832.515
 縮尺 1:400

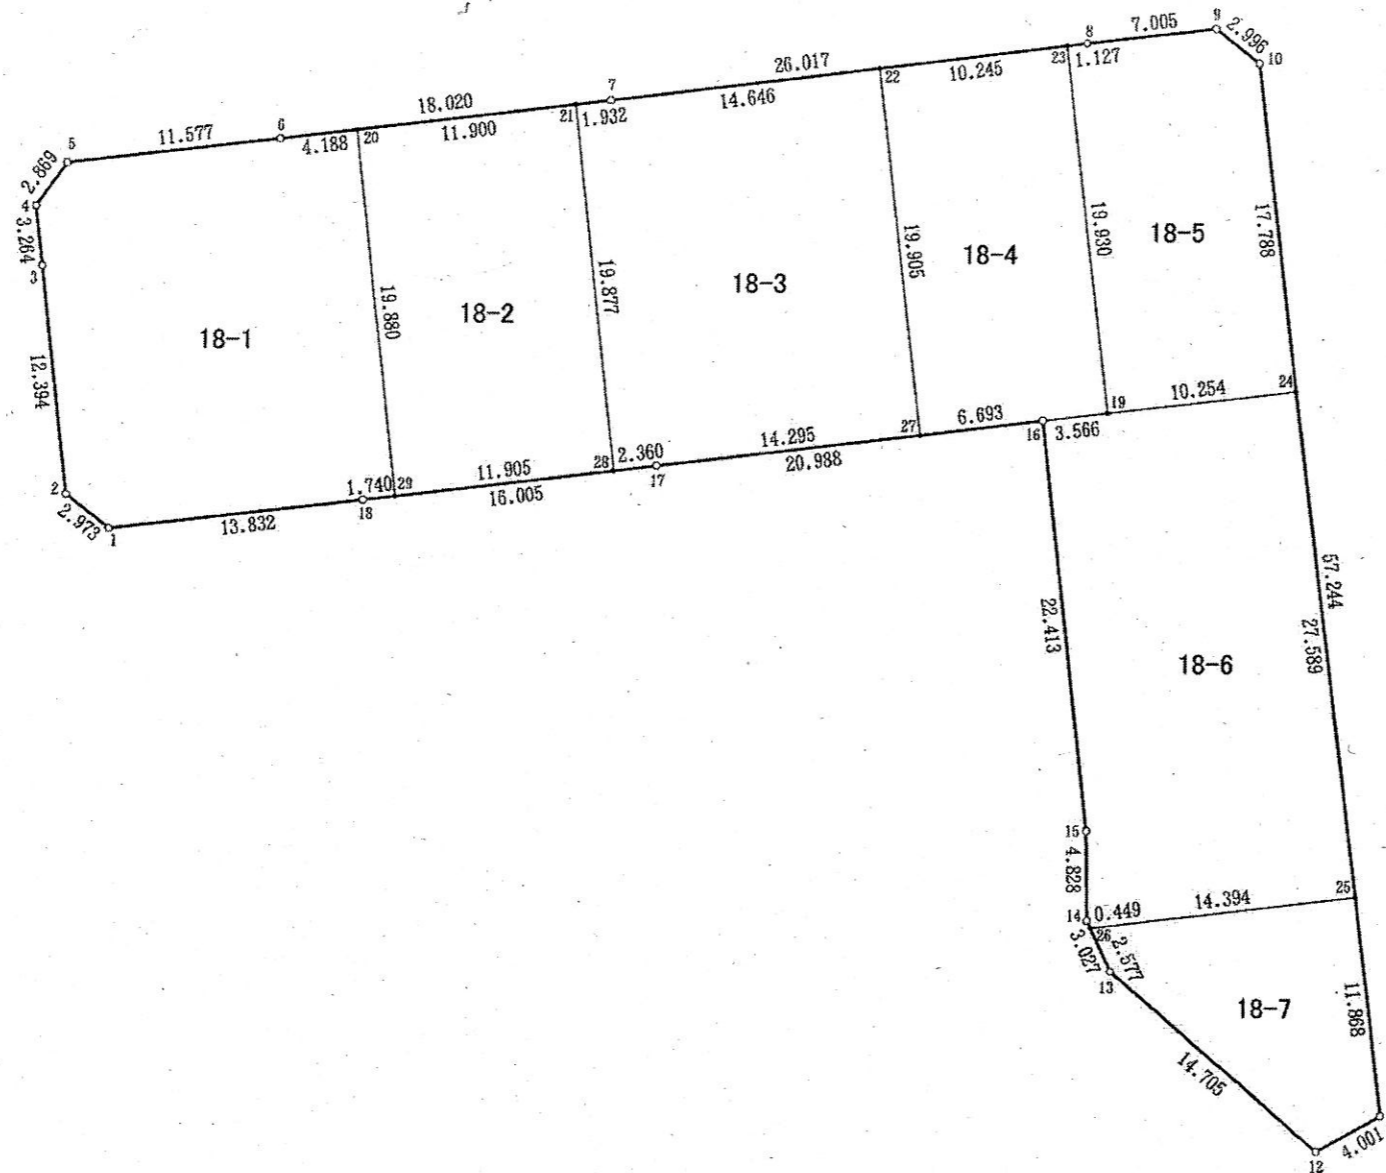

NO.	- X -	- Y -
53#1	45773.482	59793.519
53#2	45775.329	59791.189
53#3	45787.641	59789.766
53#4	45790.883	59789.391
53#5	45793.211	59791.068
53#6	45794.559	59802.566
53#7	45796.694	59820.459
53#8	45799.753	59846.296
53#9	45800.556	59853.255
53#10	45798.687	59855.596
53#11	45741.853	59862.439
53#12	45739.945	59858.922
53#13	45749.571	59847.805
53#14	45752.321	59846.541
53#15	45757.149	59846.486
53#16	45779.423	59843.995
53#17	45776.997	59823.148
53#18	45775.097	59807.256
53#19	45779.831	59847.538
53#20	45795.055	59806.725
53#21	45796.465	59818.541
53#22	45798.416	59835.003
53#23	45799.621	59845.177
53#24	45781.027	59857.722
53#25	45753.636	59861.020
53#26	45751.913	59846.729
53#27	45778.649	59837.347
53#28	45776.717	59820.805
53#29	45775.304	59808.984