


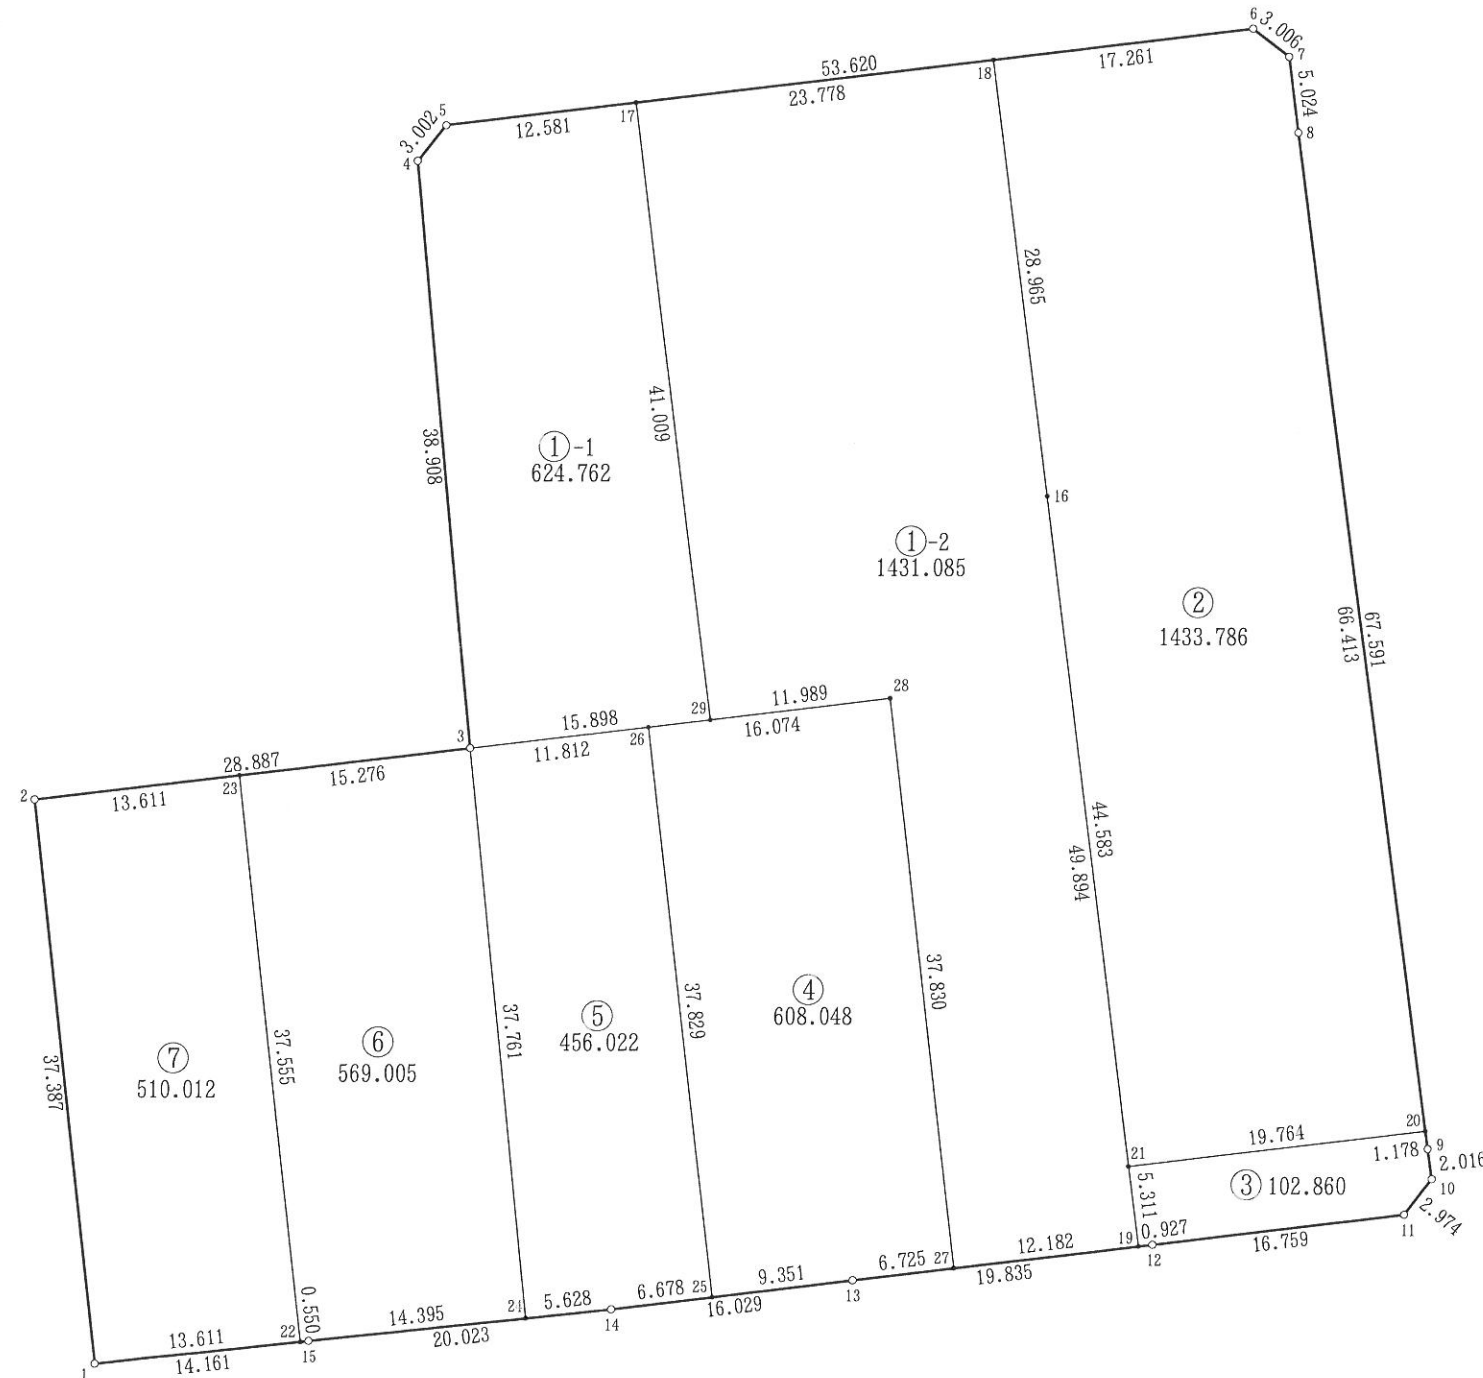

街区面積 5735.618  
 合計面積 5735.580  
 縮尺 1:500




NO.	- X -	- Y -
39-2#1	45638.855	60009.185
39-2#2	45675.997	60004.911
39-2#3	45679.423	60033.594
39-2#4	45718.137	60029.713
39-2#5	45720.482	60031.588
39-2#6	45726.843	60084.829
39-2#7	45724.995	60087.200
39-2#8	45720.016	60087.869
39-2#9	45653.041	60096.974
39-2#10	45651.044	60097.252
39-2#11	45648.693	60095.431
39-2#12	45646.704	60078.790
39-2#13	45644.379	60059.092
39-2#14	45642.465	60043.178
39-2#15	45640.360	60023.266
39-2#16	45696.081	60071.498
39-2#17	45721.974	60044.080
39-2#18	45724.795	60067.690
39-2#19	45646.595	60077.869
39-2#20	45654.208	60096.815
39-2#21	45651.863	60077.191
39-2#22	45640.302	60022.719
39-2#23	45677.611	60018.426
39-2#24	45641.873	60037.581
39-2#25	45643.262	60049.808
39-2#26	45680.824	60045.323
39-2#27	45645.167	60065.771
39-2#28	45682.730	60061.284
39-2#29	45681.309	60049.380

ひたちなか市 津田北部 地区 画地原子

40 街区 日付 平成16年 2月17日

街区面積 9365.470  
 合計面積 9365.470  
 縮尺 1 : 800

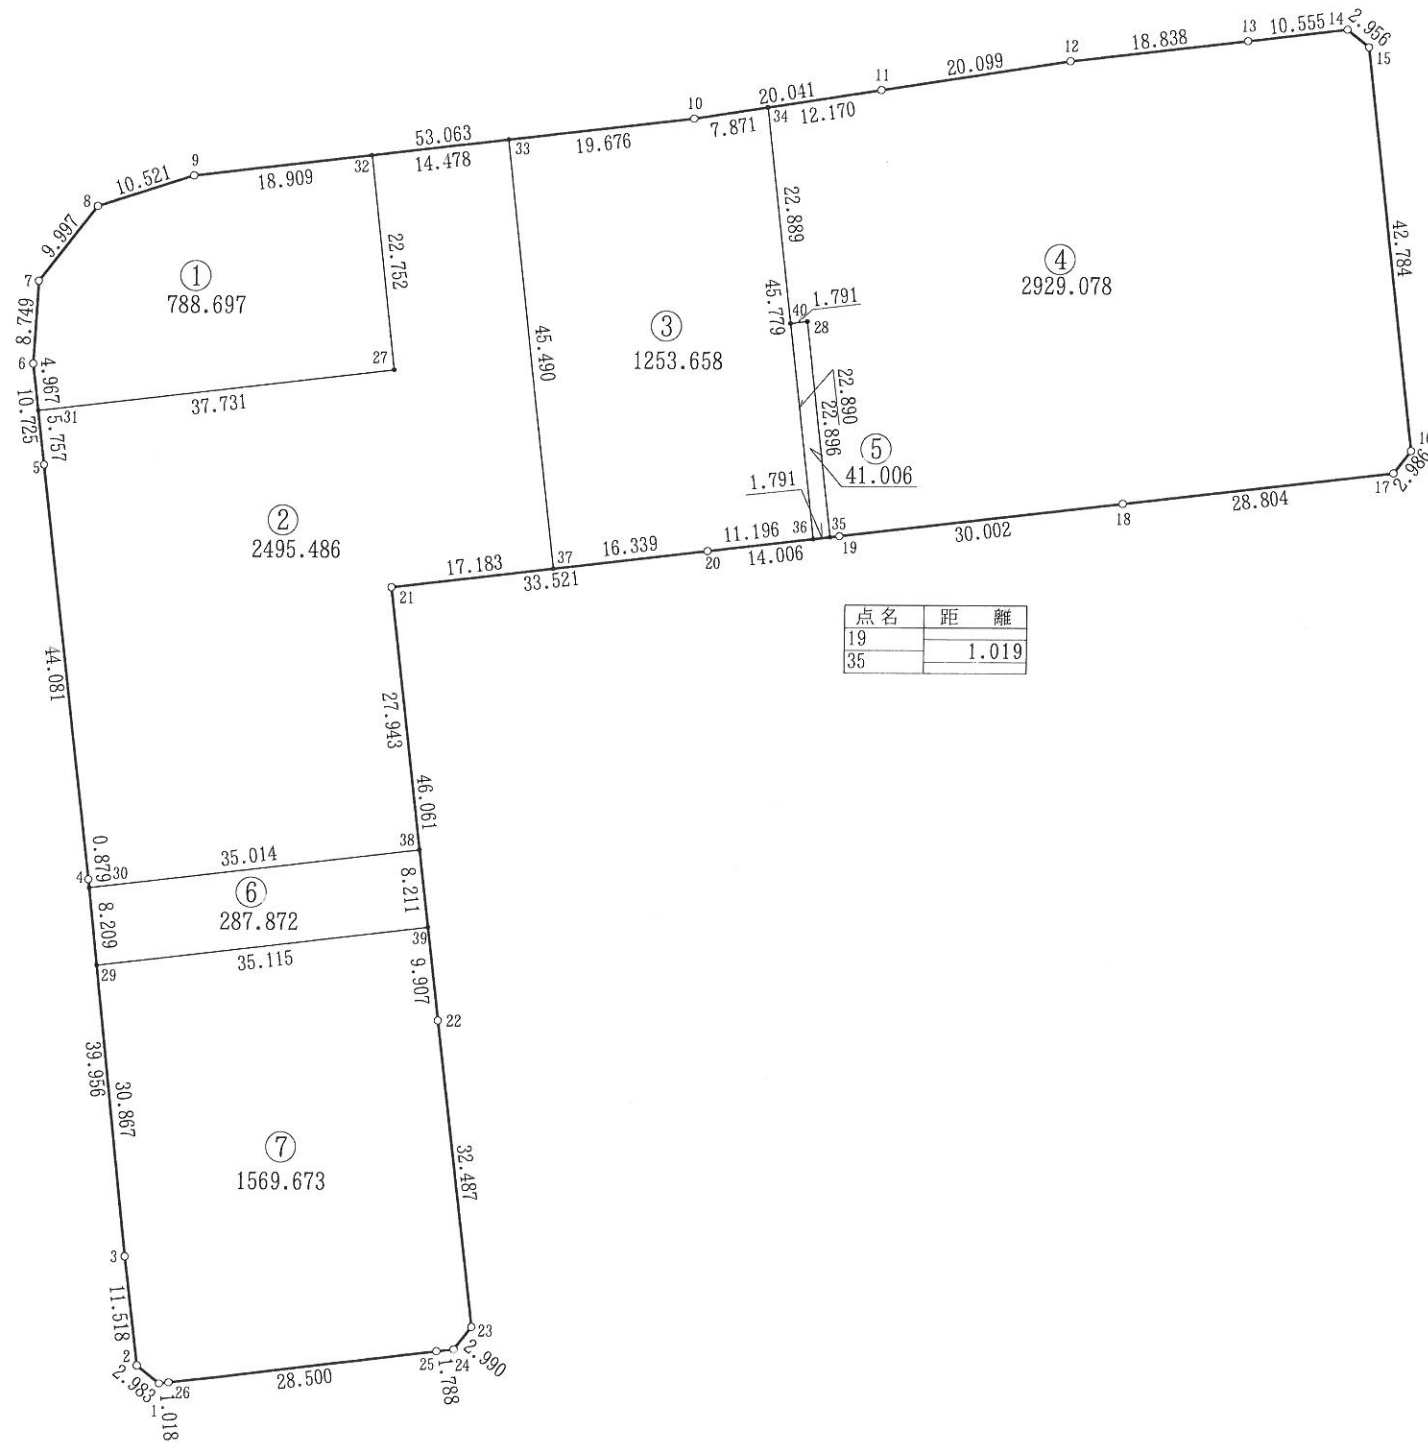

NO.	- X -	- Y -
40#1	45757.436	59916.949
40#2	45759.315	59914.632
40#3	45770.750	59913.249
40#4	45810.475	59908.962
40#5	45854.240	59903.694
40#6	45864.886	59902.398
40#7	45873.622	59902.881
40#8	45881.534	59908.992
40#9	45884.793	59918.996
40#10	45891.080	59971.685
40#11	45894.192	59991.483
40#12	45897.327	60011.336
40#13	45899.563	60030.041
40#14	45900.827	60040.520
40#15	45898.991	60042.837
40#16	45856.508	60047.903
40#17	45854.156	60046.063
40#18	45850.745	60017.462
40#19	45847.175	59987.673
40#20	45845.528	59973.764
40#21	45841.531	59940.482
40#22	45795.800	59945.983
40#23	45763.548	59949.880
40#24	45761.201	59948.028
40#25	45760.993	59946.252
40#26	45757.563	59917.959
40#27	45864.440	59940.461
40#28	45869.790	59983.949
40#29	45801.439	59909.937
40#30	45809.601	59909.056
40#31	45859.955	59902.998
40#32	45887.033	59937.772
40#33	45888.749	59952.148
40#34	45892.302	59979.461
40#35	45847.055	59986.661
40#36	45846.845	59984.882
40#37	45843.580	59957.542
40#38	45813.788	59943.819
40#39	45805.636	59944.800
40#40	45869.574	59982.171


点名	距離
19	
35	1.019



ひたちなか市 津田北部 地区 画地原子


42 街区 日付 平成16年 1月28日

街区面積 2575.898  
 合計面積 2575.889  
 縮尺 1:300

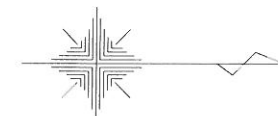

NO.	- X -	- Y -
42#1	45791.651	60201.606
42#2	45793.519	60199.258
42#3	45814.375	60196.787
42#4	45836.258	60194.182
42#5	45862.080	60191.071
42#6	45867.360	60190.432
42#7	45871.289	60223.309
42#8	45848.223	60226.054
42#9	45822.539	60230.096
42#10	45808.699	60232.294
42#11	45797.608	60233.593
42#12	45795.259	60231.749
42#13	45793.423	60216.409
42#14	45803.793	60198.041
42#15	45817.226	60196.448
42#16	45830.663	60194.848
42#17	45834.879	60194.346
42#18	45844.090	60193.238
42#19	45869.320	60206.830


NO.	- X -	- Y -
42#20	45868.110	60223.687
42#21	45862.566	60224.347
42#22	45848.022	60226.086
42#23	45834.100	60228.277
42#24	45820.613	60230.402
42#25	45807.516	60232.433
42#26	45846.053	60209.634
42#27	45846.111	60210.122
42#28	45836.900	60211.221
42#29	45832.688	60211.724
42#30	45832.133	60211.790
42#31	45819.253	60213.327
42#32	45818.585	60213.407
42#33	45805.820	60214.930
42#34	45805.426	60214.977
42#35	45860.602	60207.881
42#36	45866.137	60207.214

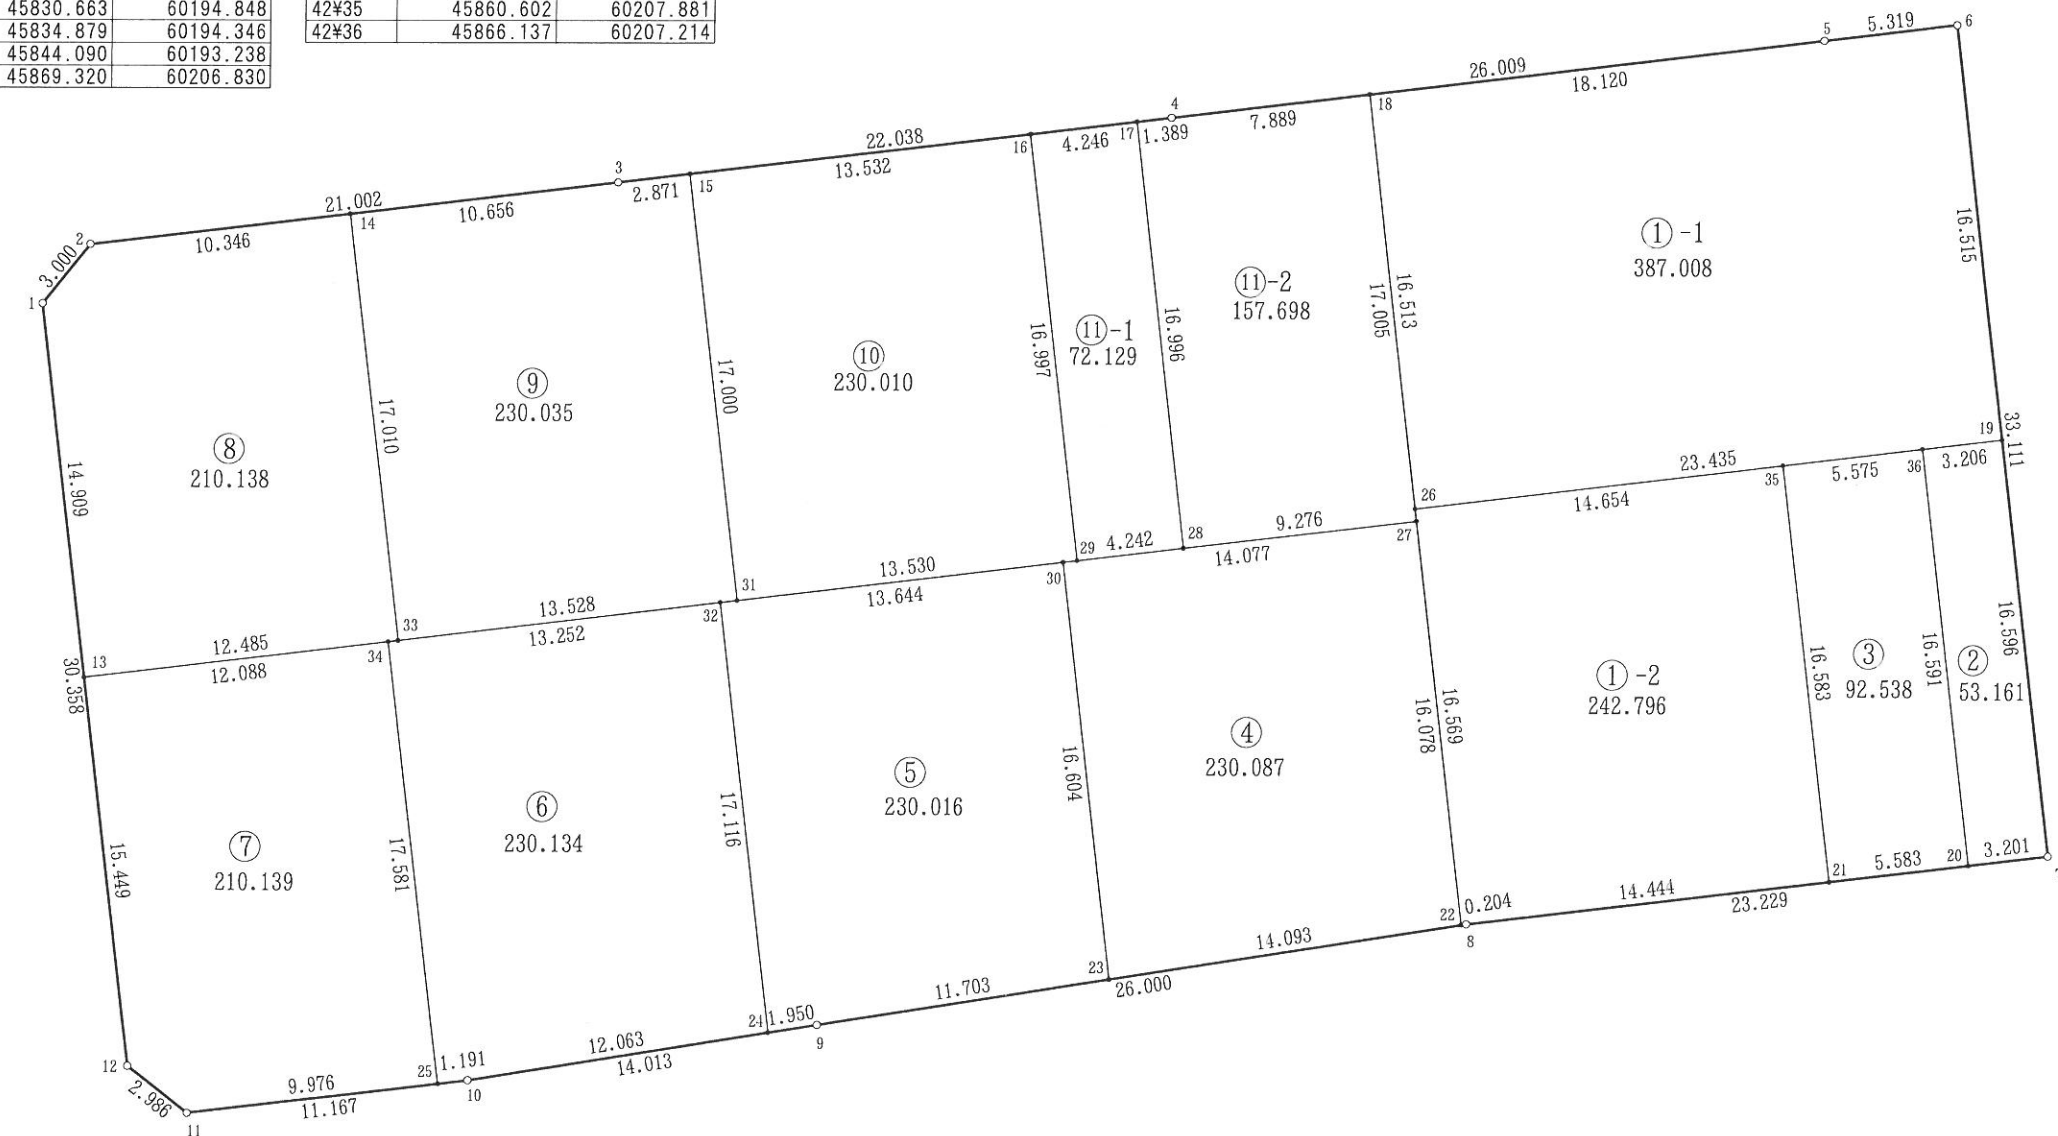


ひたちなか市 津田北部 地区 画地原子

43 街区 日付 平成16年 7月12日

街区面積 2742.075  
 合計面積 2742.072  
 縮尺 1:400

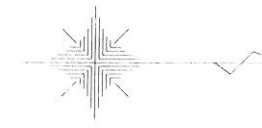

NO.	- X -	- Y -
43#1	45704.561	60209.888
43#2	45716.295	60208.515
43#3	45726.230	60207.341
43#4	45748.083	60204.706
43#5	45767.953	60202.326
43#6	45783.372	60200.470
43#7	45785.718	60202.346
43#8	45787.373	60216.274
43#9	45789.315	60232.487
43#10	45787.415	60234.820
43#11	45776.747	60236.127
43#12	45754.803	60237.927
43#13	45746.831	60238.560
43#14	45736.836	60239.404
43#15	45724.517	60240.853
43#16	45708.465	60242.765
43#17	45706.087	60222.884
43#18	45719.237	60208.167
43#19	45734.240	60206.375
43#20	45748.451	60204.662
43#21	45768.423	60202.269
43#22	45772.511	60236.474
43#23	45752.019	60238.148
43#24	45738.183	60239.290
43#25	45723.175	60241.013
43#26	45706.200	60223.825
43#27	45720.905	60222.075
43#28	45721.355	60225.831
43#29	45736.355	60224.027
43#30	45735.869	60219.973
43#31	45749.905	60218.305
43#32	45751.186	60230.334
43#33	45771.487	60227.908
43#34	45753.586	60238.024
43#35	45752.647	60230.160
43#36	45761.375	60237.388
43#37	45760.401	60229.233
43#38	45733.829	60206.425
43#39	45734.539	60208.870
43#40	45734.128	60208.920
43#41	45731.754	60206.675
43#42	45732.053	60209.169
43#43	45748.719	60207.177
43#44	45748.026	60204.713
43#45	45748.327	60207.224
43#46	45745.965	60204.961
43#47	45746.266	60207.474
43#48	45716.300	60241.832
43#49	45714.044	60222.892
43#50	45769.004	60207.131
43#51	45786.046	60205.106
43#52	45773.132	60236.423
43#53	45772.123	60233.230
43#54	45772.741	60233.156
43#55	45776.113	60236.179
43#56	45775.709	60232.800
43#57	45743.021	60219.123
43#58	45745.346	60238.685
43#59	45738.542	60239.260
43#60	45737.890	60236.841
43#61	45738.248	60236.797
43#62	45740.488	60239.096
43#63	45740.185	60236.561
43#64	45729.046	60224.906
43#65	45730.873	60240.105
43#66	45723.528	60240.971
43#67	45722.877	60238.524
43#68	45723.230	60238.482
43#69	45725.175	60238.249
43#70	45725.473	60240.739
43#71	45769.217	60208.915
43#72	45786.256	60206.882

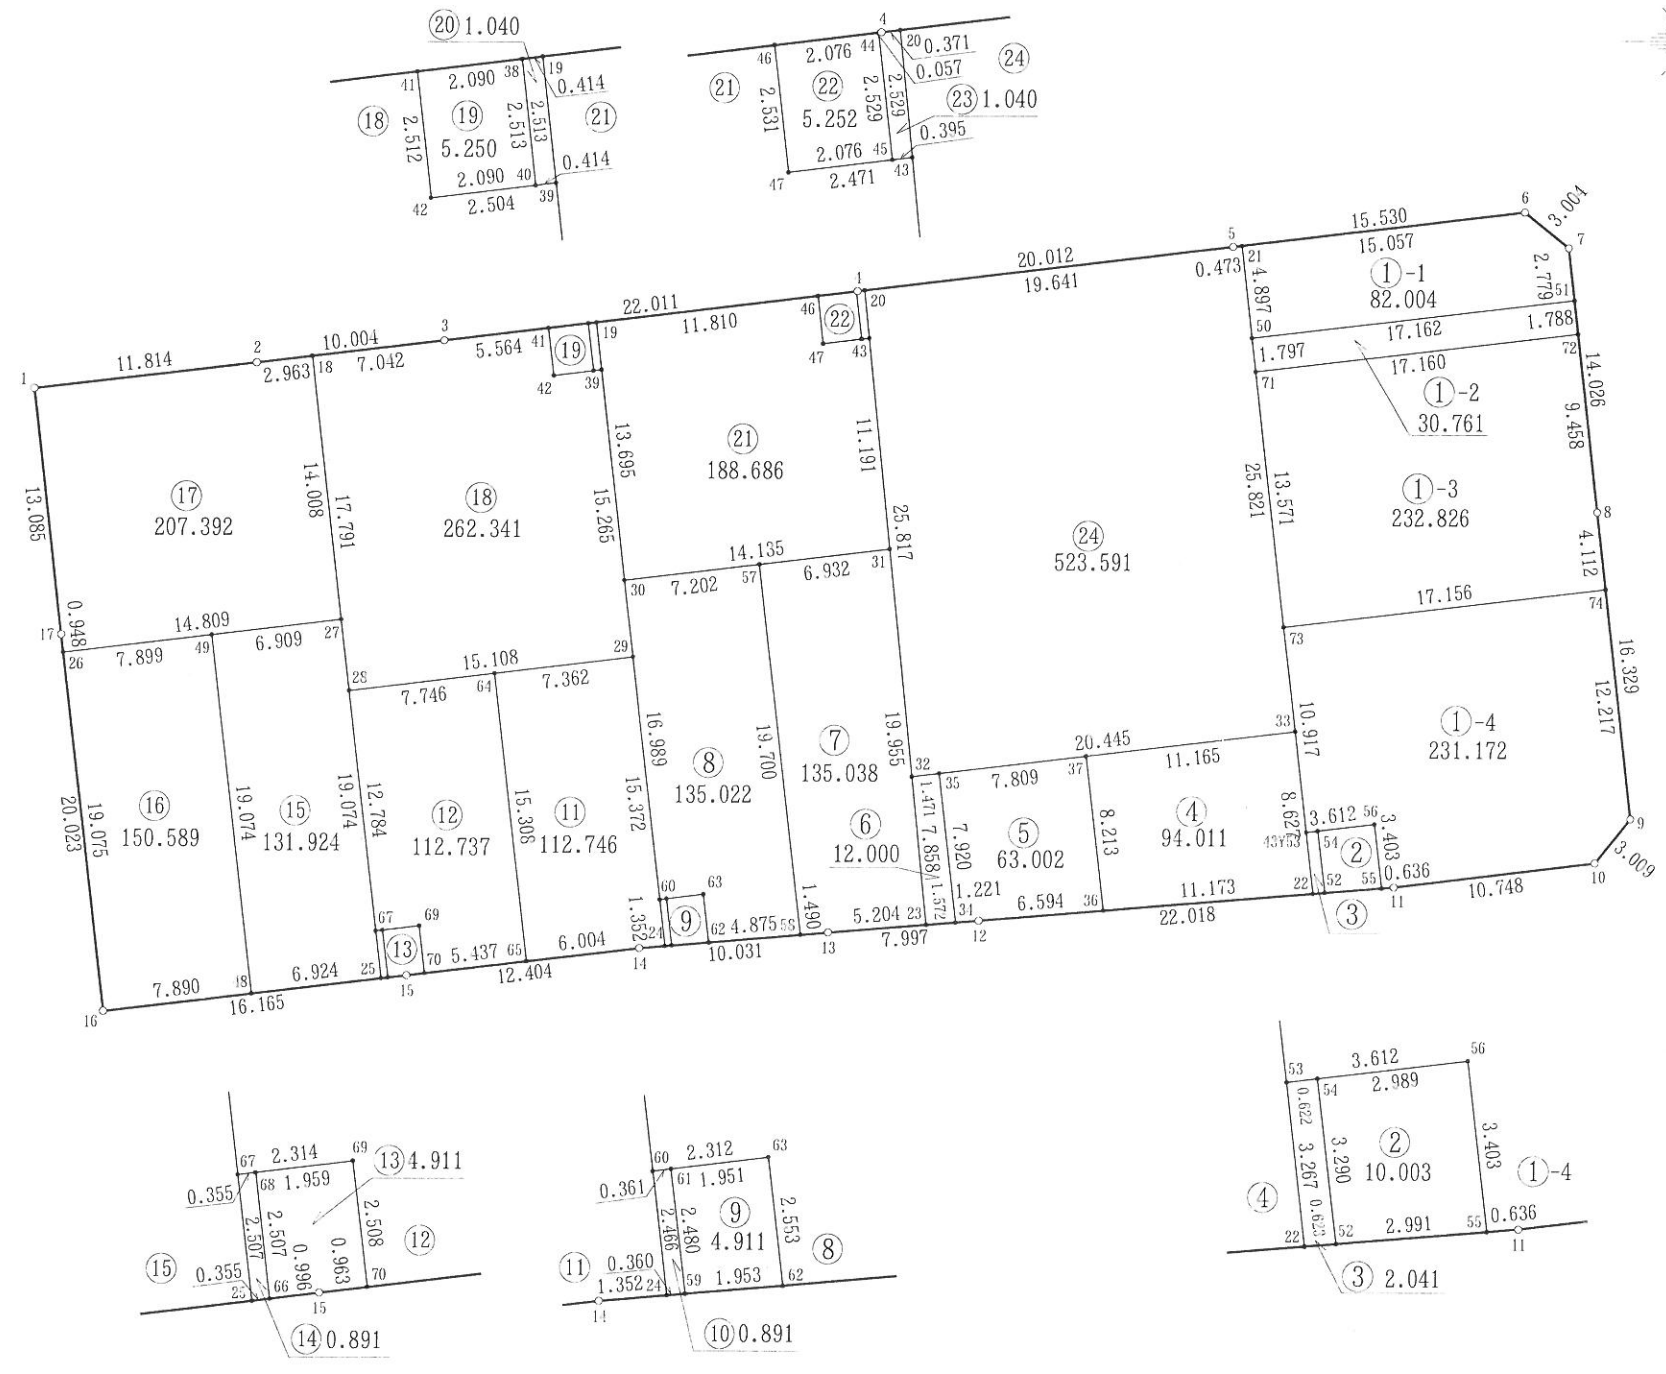





NO.	- X -	- Y -
43#73	45770.827	60222.390
43#74	45787.862	60220.357



ひたちなか市 津田北部 地区 画地原子

44 街区 日付 平成16年 2月17日

街区面積 5588.089  
 合計面積 5588.065  
 縮尺 1:600

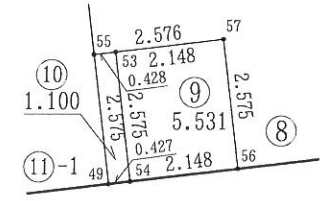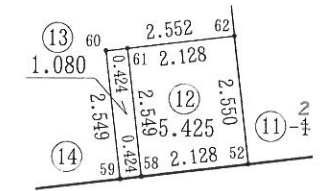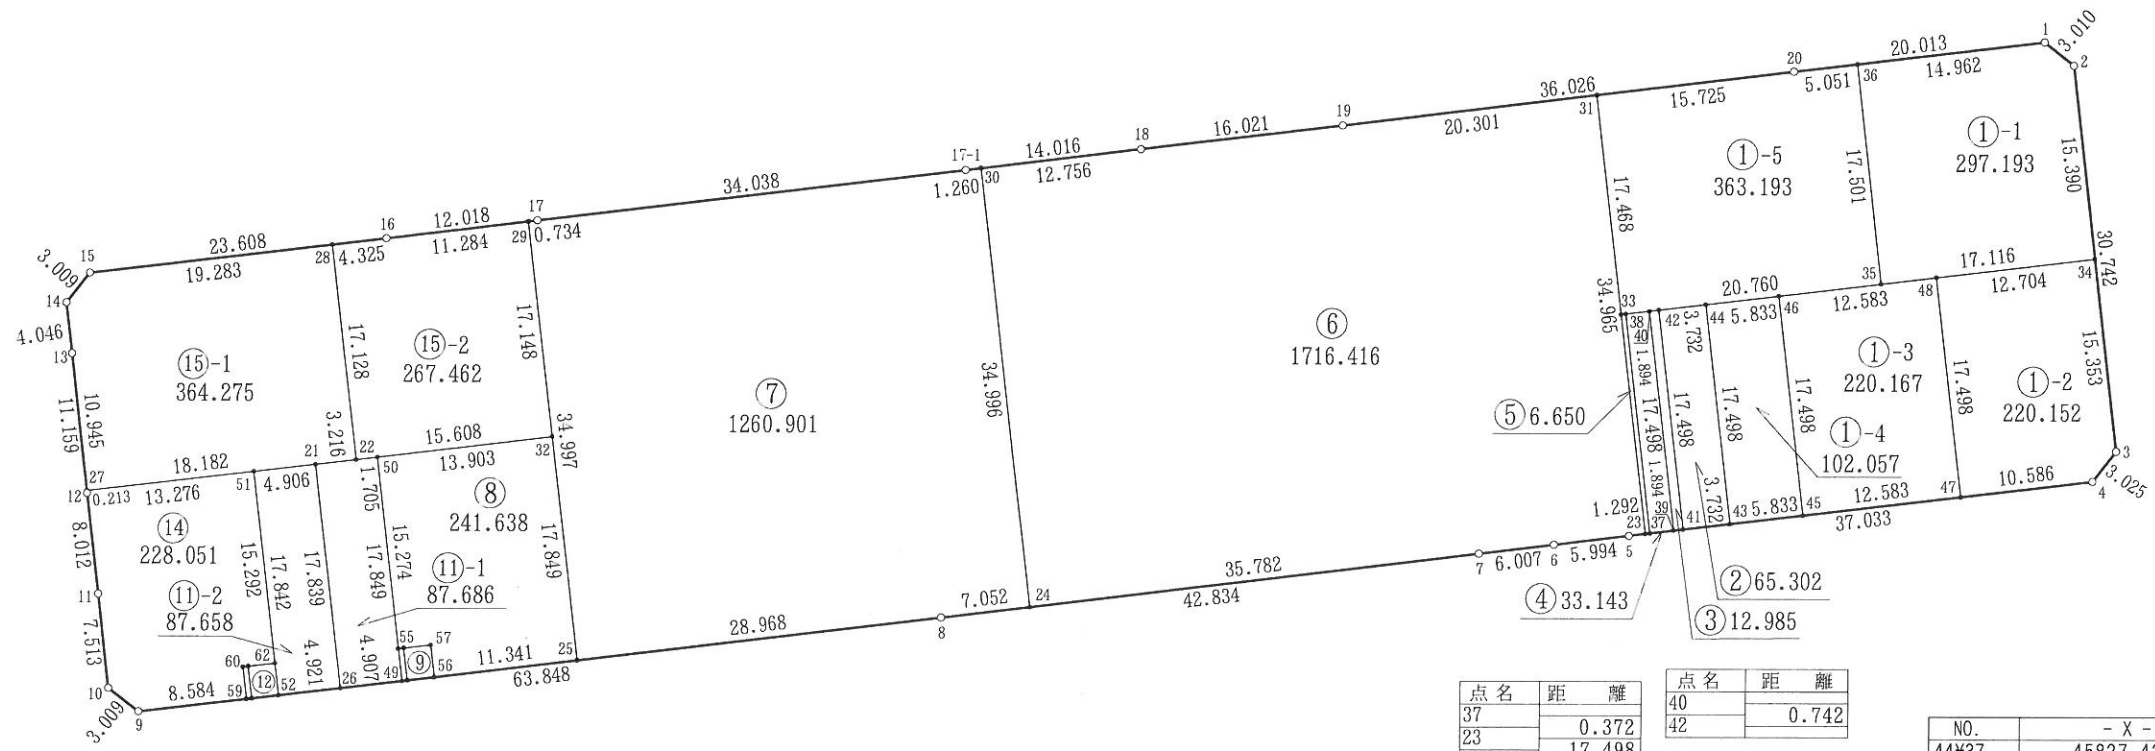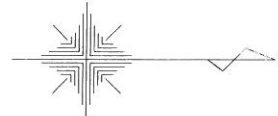



点名	距離	点名	距離
37		40	
23	0.372	42	0.742
33	17.498		
38	0.389	点名	距離
37	17.497	39	
		41	0.742

NO.	- X -	- Y -	NO.	- X -	- Y -	NO.	- X -	- Y -
44#1	45858.388	60150.214	44#18	45786.838	60158.772	44#37	45827.424	60189.135
44#2	45860.763	60152.063	44#19	45802.748	60156.893	44#38	45825.363	60171.760
44#3	45864.413	60182.588	44#20	45838.515	60152.577	44#39	45829.305	60188.912
44#4	45862.547	60184.969	44#21	45721.748	60183.830	44#40	45827.244	60171.536
44#5	45825.772	60189.331	44#22	45724.940	60183.440	44#41	45830.042	60188.825
44#6	45819.821	60190.047	44#23	45827.055	60189.179	44#42	45827.981	60171.449
44#7	45813.857	60190.768	44#24	45778.331	60195.039	44#43	45833.748	60188.385
44#8	45771.329	60195.881	44#25	45742.565	60199.312	44#44	45831.687	60171.009
44#9	45707.931	60203.444	44#26	45723.875	60201.542	44#45	45839.540	60187.698
44#10	45705.548	60201.606	44#27	45703.693	60185.977	44#46	45837.479	60170.322
44#11	45704.683	60194.143	44#28	45722.899	60166.434	44#47	45852.035	60186.216
44#12	45703.718	60186.189	44#29	45738.395	60164.564	44#48	45849.974	60168.840
44#13	45702.396	60175.109	44#30	45774.173	60160.291	44#49	45728.747	60200.961
44#14	45701.900	60171.094	44#31	45822.903	60154.461	44#50	45726.633	60183.238
44#15	45703.752	60168.723	44#32	45740.438	60181.590	44#51	45716.876	60184.409
44#16	45727.193	60165.920	44#33	45824.977	60171.805	44#52	45718.989	60202.125
44#17	45739.124	60164.476	44#34	45862.590	60167.344	44#53	45728.867	60198.353
44#17-1	45772.922	60160.441	44#35	45845.593	60169.360	44#54	45729.171	60200.910
			44#36	45843.531	60151.981	44#55	45728.442	60198.404
						44#56	45731.304	60200.656
						44#57	45731.000	60198.099
						44#58	45716.876	60202.377
						44#59	45716.455	60202.427
						44#60	45716.153	60199.896
						44#61	45716.574	60199.846
						44#62	45718.687	60199.593

ひたちなか市 津田北部 地区 画地原子

45 街区 日付 平成16年 2月17日

街区面積 5435.997  
 合計面積 5435.967  
 縮尺 1:500

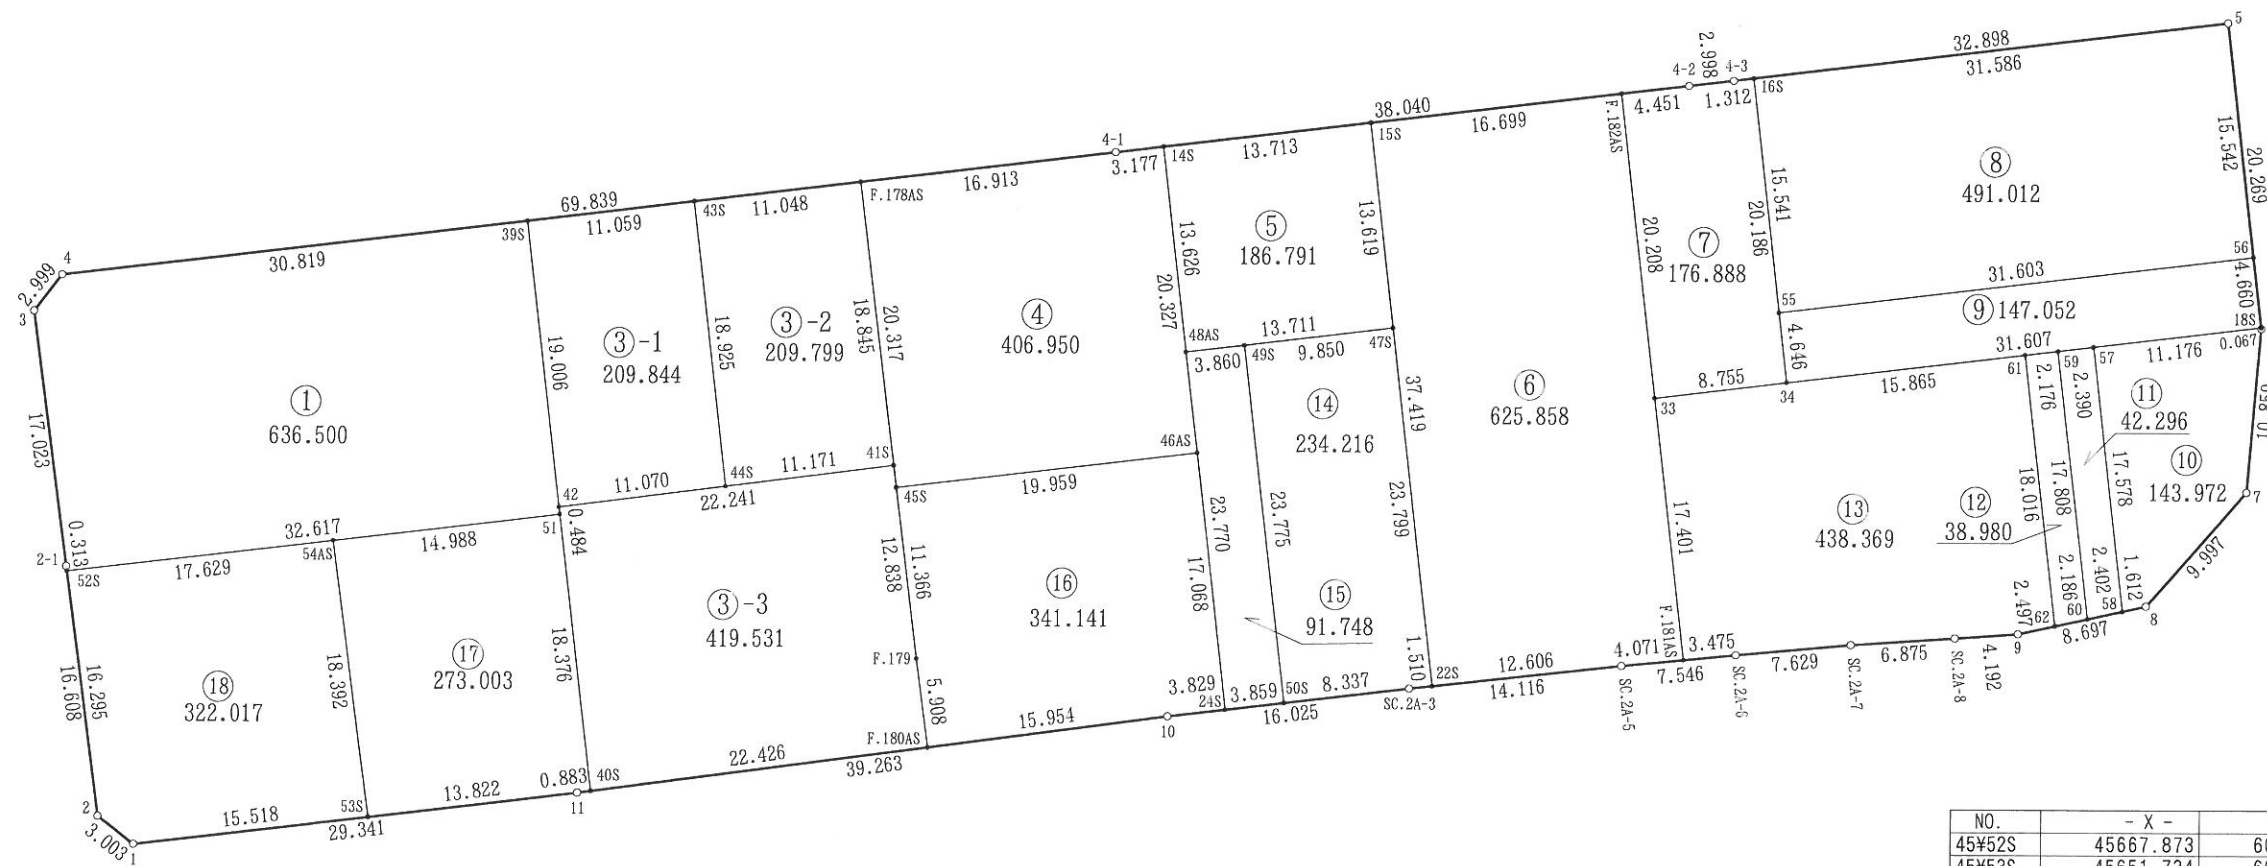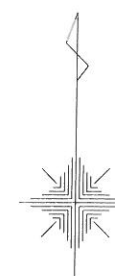

NO.	- X -	- Y -
45#1	45649.894	60105.581
45#2	45651.726	60103.202
45#2-1	45668.183	60100.970
45#3	45685.050	60098.667
45#4	45687.429	60100.493
45#4-1	45695.717	60169.838
45#4-2	45700.210	60207.612
45#4-3	45700.563	60210.589
45#5	45704.480	60243.253
45#6	45684.355	60245.668
45#7	45673.532	60244.790
45#8	45665.987	60238.231
45#9	45664.135	60229.733
45#10	45658.513	60173.640
45#11	45653.372	60134.715
45#14S	45696.092	60172.993
45#15S	45697.712	60186.610
45#16S	45700.719	60211.892

NO.	- X -	- Y -
45#18S	45684.422	60245.660
45#22S	45660.558	60191.055
45#24S	45658.962	60177.443
45#33	45679.618	60205.585
45#34	45680.674	60214.276
45#39S	45691.086	60131.094
45#40S	45653.488	60135.590
45#41S	45675.014	60155.408
45#42	45672.214	60133.344
45#43S	45692.399	60142.075
45#44S	45673.608	60144.326
45#45S	45673.553	60155.593
45#46AS	45675.909	60175.412
45#47S	45684.189	60188.228
45#48AS	45682.563	60174.614
45#49S	45683.021	60178.447
45#50S	45659.415	60181.275
45#51	45671.733	60133.400

NO.	- X -	- Y -
45#52S	45667.873	60101.012
45#53S	45651.734	60120.990
45#54AS	45669.959	60118.517
45#55	45685.287	60213.727
45#56	45689.049	60245.105
45#57	45683.097	60234.563
45#58	45665.644	60236.656
45#59	45682.813	60232.190
45#60	45665.132	60234.309
45#61	45682.555	60230.029
45#62	45664.667	60232.173
F.178AS	45693.710	60153.045
F.179	45662.277	60157.018
F.180AS	45656.424	60157.823
F.181AS	45662.338	60207.637
F.182AS	45699.684	60203.192
SC.2A-3	45660.393	60189.554
SC.2A-5	45661.933	60203.586
SC.2A-6	45662.684	60211.095
SC.2A-7	45663.379	60218.692
SC.2A-8	45663.837	60225.552







ひたちなか市 津田北部 地区 画地原子

47 街区 日付 平成16年 1月29日

街区面積 5646.516  
 合計面積 5646.482  
 縮尺 1:600

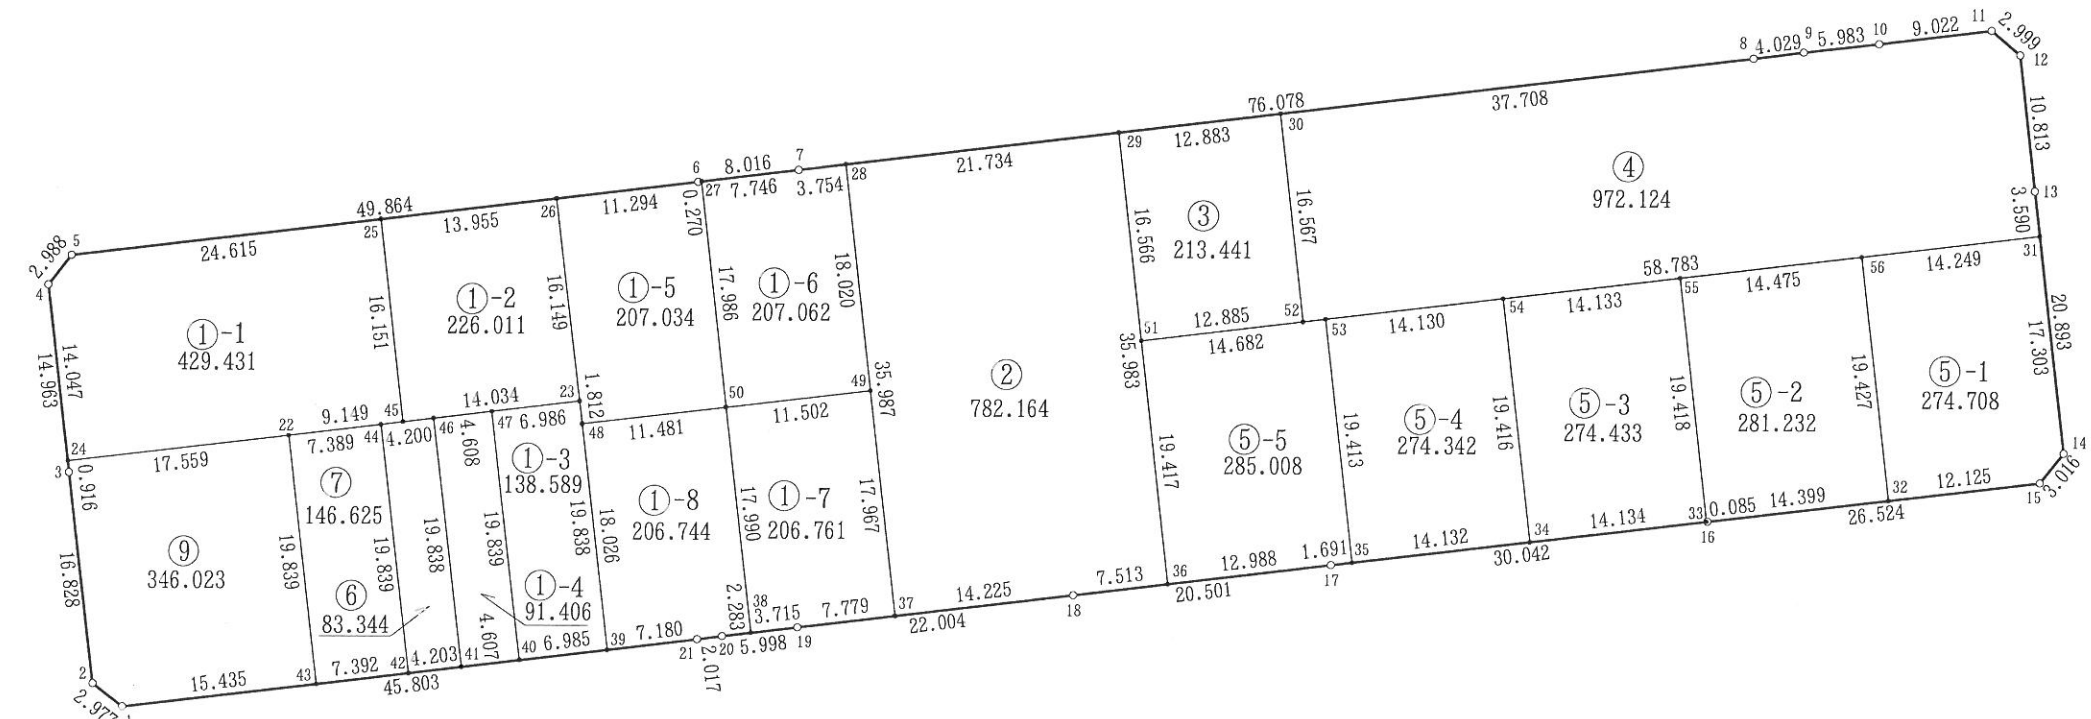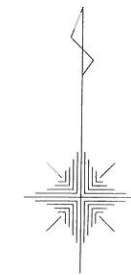



NO.	- X -	- Y -	NO.	- X -	- Y -	NO.	- X -	- Y -
47#1	45723.255	60004.210	47#19	45729.645	60057.647	47#37	45730.571	60065.371
47#2	45725.090	60001.866	47#20	45728.944	60051.690	47#38	45729.211	60053.957
47#3	45741.798	59999.856	47#21	45728.693	60049.689	47#39	45727.841	60042.560
47#4	45756.652	59998.055	47#22	45744.787	60017.181	47#40	45727.011	60035.624
47#5	45758.995	59999.910	47#23	45747.538	60040.200	47#41	45726.465	60031.049
47#6	45764.902	60049.423	47#24	45742.707	59999.746	47#42	45725.966	60026.876
47#7	45765.859	60057.382	47#25	45761.911	60024.352	47#43	45725.088	60019.536
47#8	45774.890	60132.922	47#26	45763.564	60038.209	47#44	45745.664	60024.518
47#9	45775.390	60136.920	47#27	45764.934	60049.691	47#45	45745.874	60026.265
47#10	45776.081	60142.863	47#28	45766.305	60061.109	47#46	45746.162	60028.688
47#11	45777.162	60151.820	47#29	45768.885	60082.689	47#47	45746.709	60033.263
47#12	45775.237	60154.119	47#30	45770.414	60095.481	47#48	45745.739	60040.416
47#13	45764.498	60155.385	47#31	45760.934	60155.815	47#49	45748.412	60063.243
47#14	45743.755	60157.885	47#32	45739.955	60143.981	47#50	45747.074	60051.819
47#15	45741.384	60156.021	47#33	45738.247	60129.598	47#51	45752.436	60084.653
47#16	45738.257	60129.682	47#34	45736.573	60115.563	47#52	45753.964	60097.447
47#17	45734.701	60099.851	47#35	45734.901	60101.530	47#53	45754.177	60099.231
47#18	45732.263	60079.495	47#36	45733.156	60086.955	47#54	45755.852	60113.261
						47#55	45757.528	60127.294
						47#56	45759.244	60141.667

ひたちなか市 津田北部 地区 画地原子

48+公園3 街区 日付 平成16年 2月17日

NO.	- X -	- Y -	NO.	- X -	- Y -
48#1	45764.967	59999.181	48#20	45816.673	60137.122
48#2	45766.809	59996.827	48#21	45799.750	60151.172
48#3	45797.363	59993.156	48#22	45781.664	60139.111
48#4	45799.698	59995.001	48#23	45781.475	60137.510
48#5	45809.620	60078.150	48#24	45779.832	60123.604
48#6	45817.836	60146.844	48#25	45777.682	60105.733
48#7	45815.995	60149.218	48#26	45776.273	60094.014
48#8	45785.477	60152.888	48#27	45792.756	60080.163
48#9	45783.097	60151.036	48#28	45795.487	60115.624
48#10	45781.781	60140.109	48#29	45796.210	60121.649
48#11	45780.143	60126.185	48#30	45796.908	60127.469
48#12	45776.316	60094.375	48#31	45797.876	60135.542
48#13	45774.892	60082.295	48#32	45798.068	60137.143
48#14	45794.159	60091.877	48#33	45798.329	60139.314
48#15	45795.556	60103.592			
48#16	45794.065	60103.767			
48#17	45812.422	60101.577			
48#18	45813.839	60113.423			
48#19	45815.256	60125.271			

街区面積 2491.286  
 合計面積 2491.300  
 縮尺 1:600

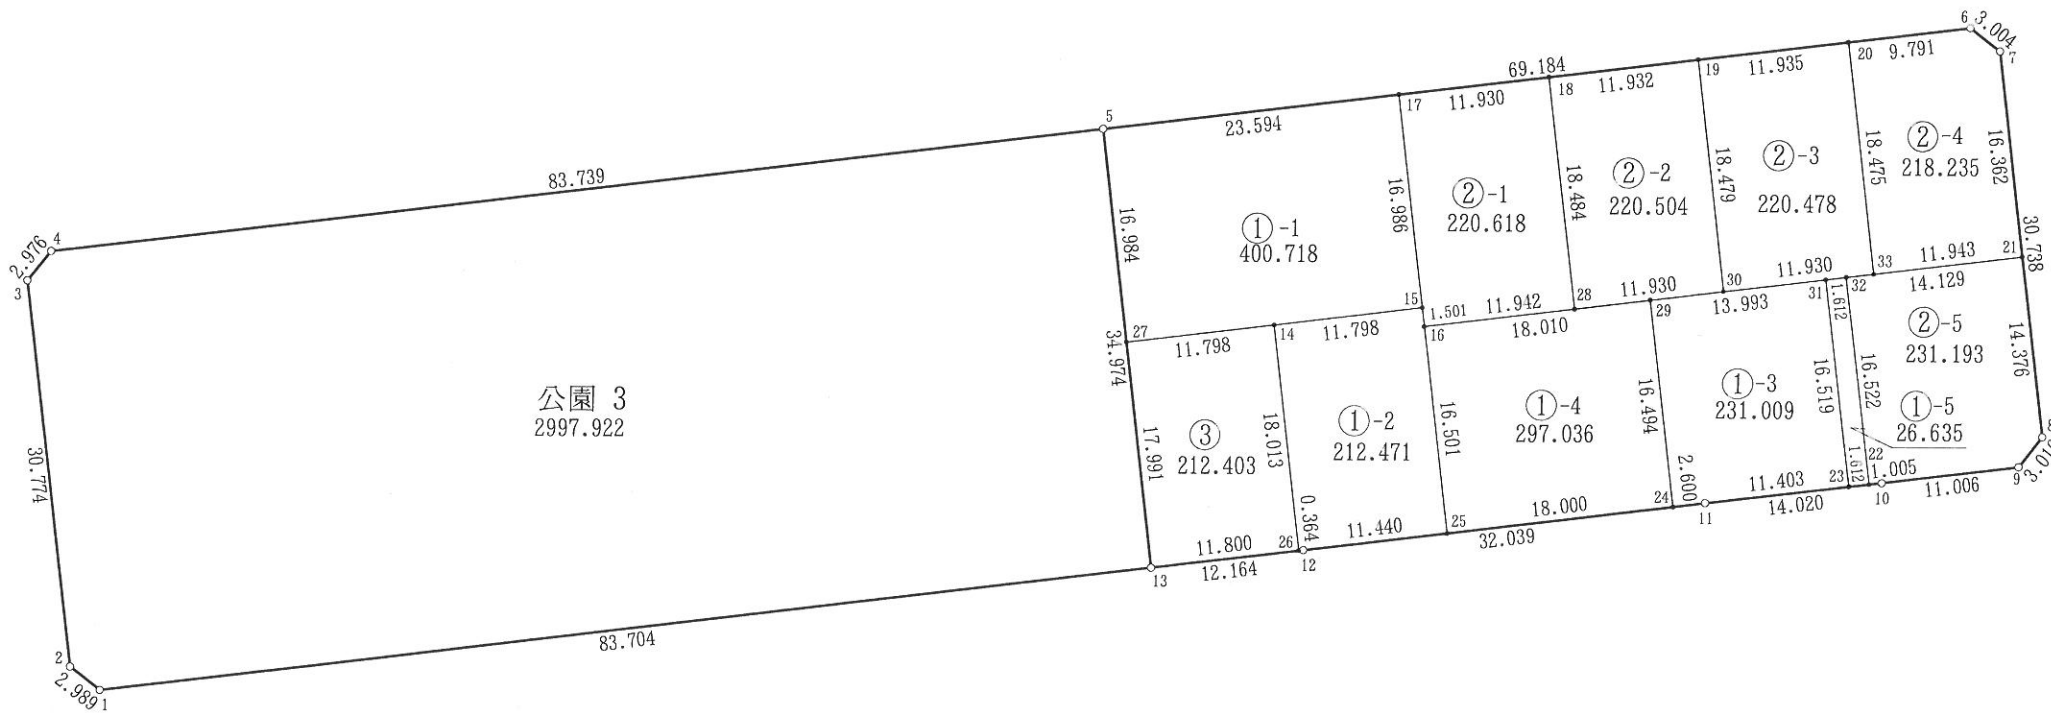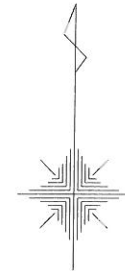


ひたちなか市 津田北部 地区 画地原子


49 街区 日付 平成16年 1月29日

NO.	- X -	- Y -	NO.	- X -	- Y -	NO.	- X -	- Y -
49#1	45805.655	59994.279	49#21	45844.308	60014.374	49#39	45812.272	60049.623
49#2	45807.506	59991.928	49#22	45845.703	60026.093	49#40	45810.090	60031.369
49#3	45839.057	59988.130	49#23	45845.822	60027.095	49#41	45808.568	60018.640
49#4	45841.403	59989.960	49#24	45847.169	60038.417	49#42	45806.939	60005.015
49#5	45845.750	60026.492	49#25	45848.635	60050.737	49#43	45823.287	59990.028
49#6	45850.244	60064.253	49#26	45850.101	60063.055	49#44	45824.820	60002.861
49#7	45852.873	60086.118	49#27	45851.581	60075.370	49#45	45826.452	60016.523
49#8	45854.066	60096.059	49#28	45852.597	60083.823	49#46	45827.850	60028.229
49#9	45858.582	60133.822	49#29	45854.314	60098.130	49#47	45829.322	60040.567
49#10	45859.548	60141.885	49#30	45855.703	60109.743	49#48	45833.719	60077.504
49#11	45857.679	60144.250	49#31	45857.067	60121.157	49#49	45832.255	60065.240
49#12	45835.801	60146.855	49#32	45858.433	60132.573	49#50	45831.974	60062.887
49#13	45826.160	60148.006	49#33	45840.905	60146.247	49#51	45832.088	60063.840
49#14	45823.805	60146.154	49#34	45819.967	60114.018	49#52	45836.805	60112.004
49#15	45816.558	60085.472	49#35	45816.872	60088.101	49#53	45844.087	60111.133
49#16	45827.970	60029.234	49#36	45815.860	60079.637	49#54	45838.172	60123.420
49#17	45830.149	60047.492	49#37	45814.225	60065.961	49#55	45839.539	60134.835
49#18	45830.776	60052.844	49#38	45814.113	60065.025			
49#19	45842.709	60099.526						
49#20	45842.683	60000.719						

街区面積 5648.430  
 合計面積 5648.418  
 縮尺 1:600

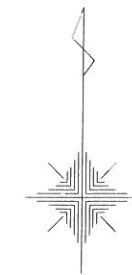


点名	距離
22	
5	0.402
23	0.607

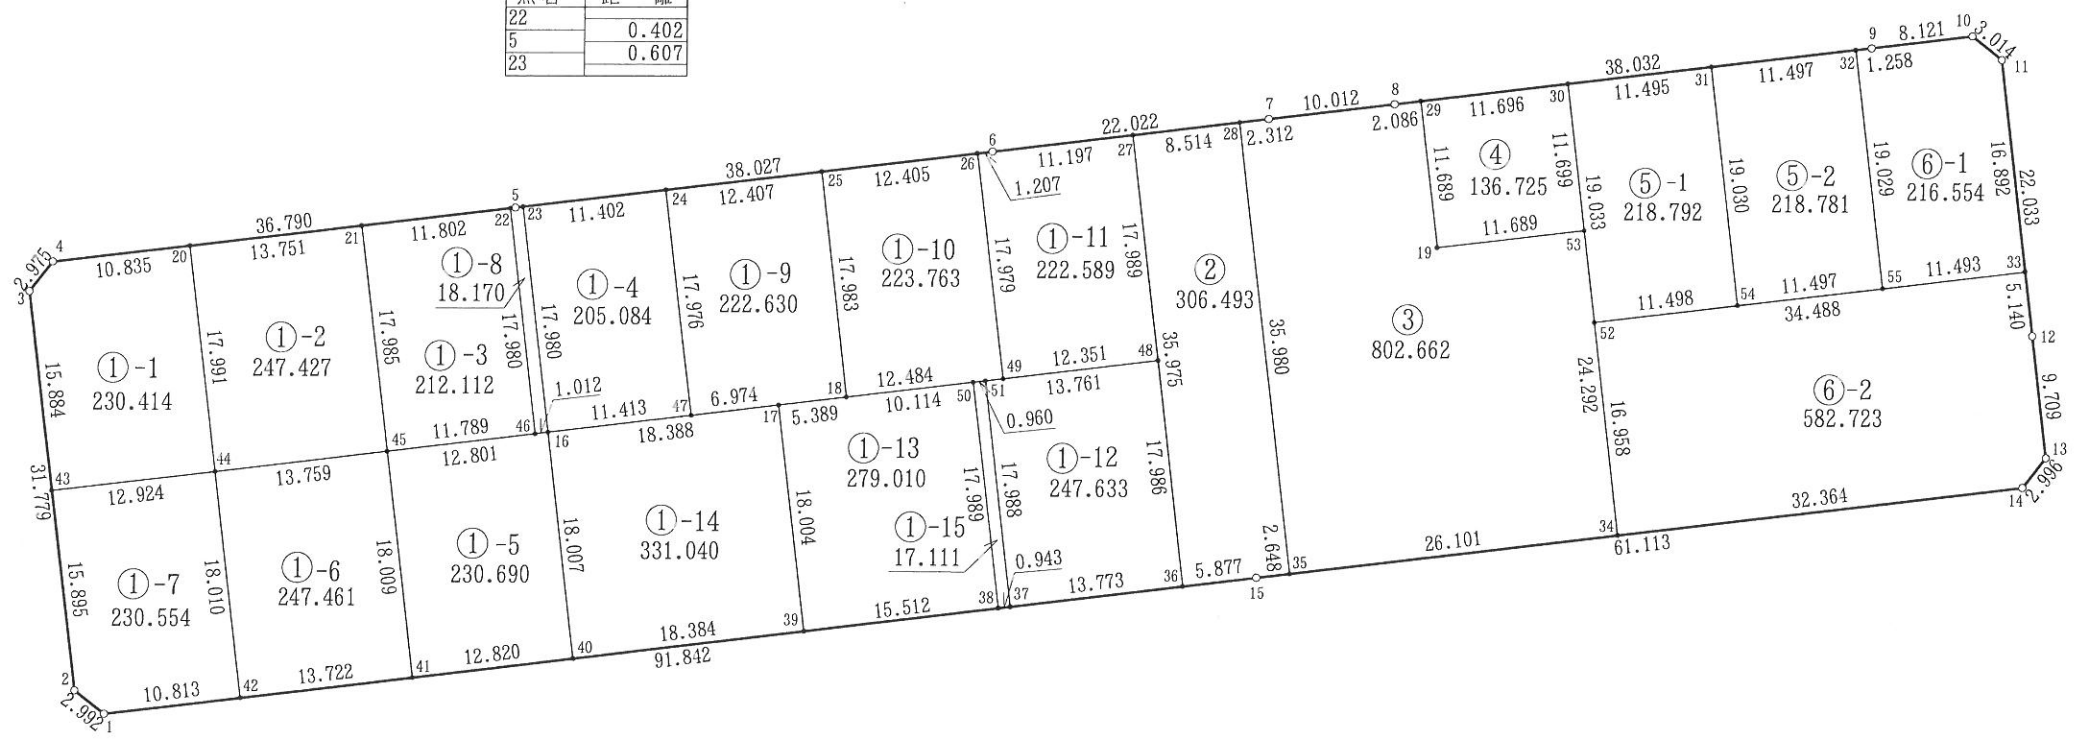


ひたちなか市 津田北部 地区 画地原子

50-1 街区 日付 平成16年 2月18日

街区面積 4153.024  
 合計面積 4153.006  
 縮尺 1:500

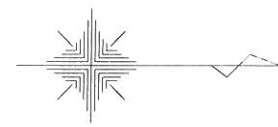

点名	距離
24	0.416
25	19.485
26	0.941

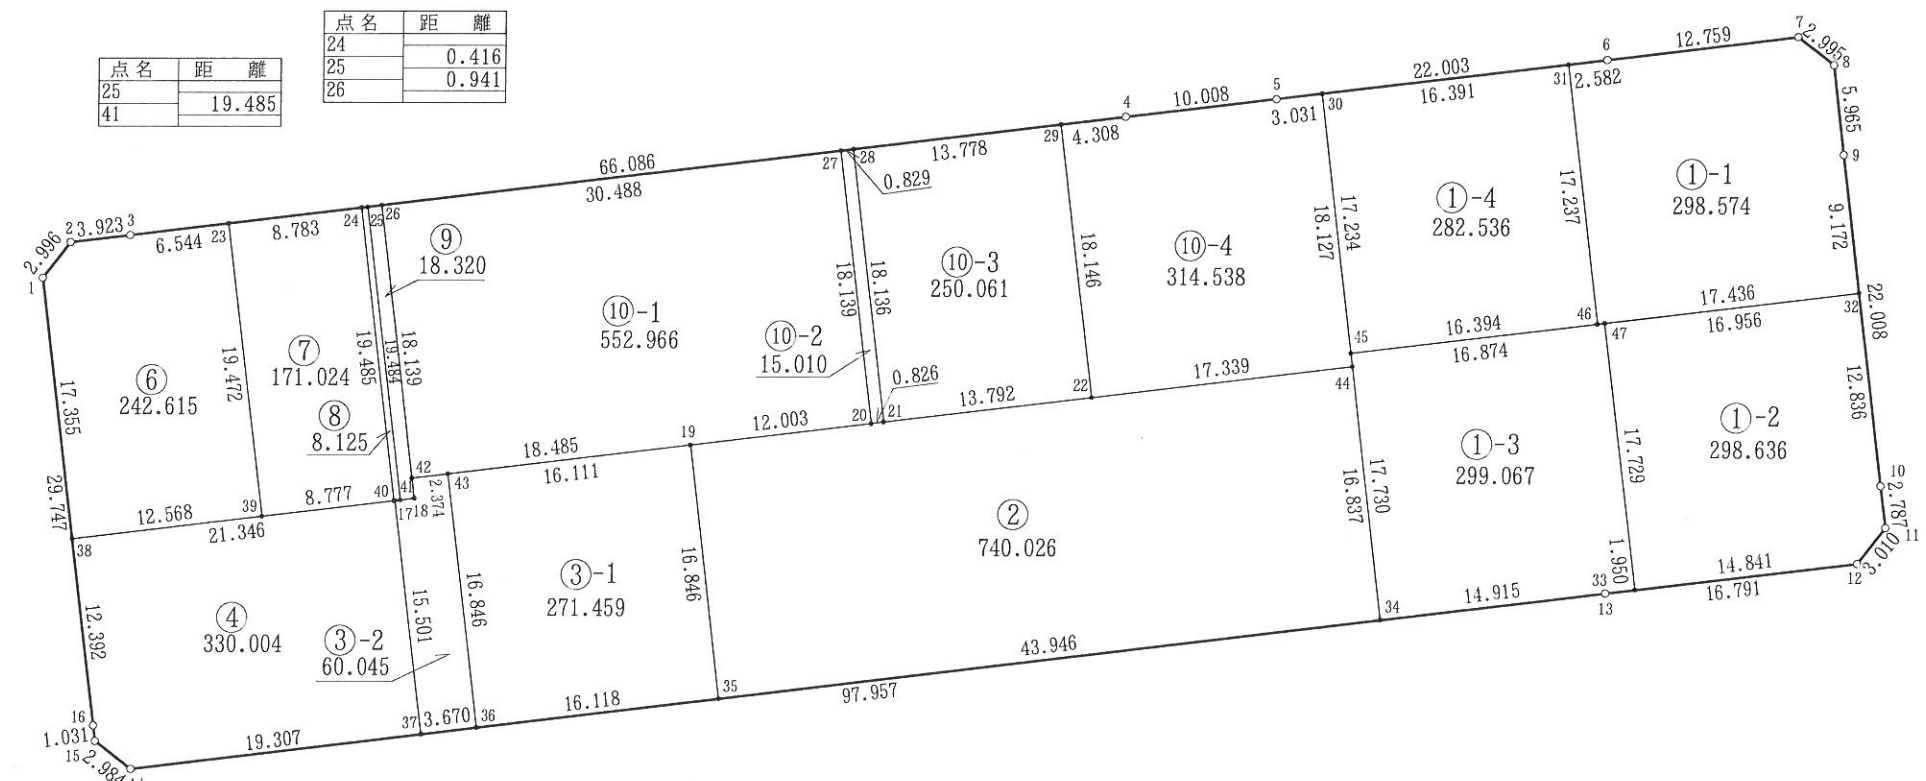

NO.	- X -	- Y -
50-1#1	45718.372	59963.482
50-1#2	45720.217	59961.121
50-1#3	45724.115	59960.675
50-1#4	45789.727	59952.772
50-1#5	45799.664	59951.584
50-1#6	45821.509	59948.950
50-1#7	45834.175	59947.412
50-1#8	45836.533	59949.258
50-1#9	45837.227	59955.182
50-1#10	45839.858	59977.032
50-1#11	45840.201	59979.798
50-1#12	45838.338	59982.162
50-1#13	45821.665	59984.147
50-1#14	45724.413	59995.882
50-1#15	45722.068	59994.037
50-1#16	45721.957	59993.012
50-1#17	45741.727	59978.179
50-1#18	45743.008	59978.024
50-1#19	45761.199	59974.475
50-1#20	45773.116	59973.043
50-1#21	45773.936	59972.941
50-1#22	45787.629	59971.302
50-1#23	45730.612	59959.892
50-1#24	45739.332	59958.842
50-1#25	45739.745	59958.792
50-1#26	45740.679	59958.680
50-1#27	45770.948	59955.034
50-1#28	45771.771	59954.935
50-1#29	45785.450	59953.287
50-1#30	45802.673	59951.221
50-1#31	45818.946	59949.259
50-1#32	45838.323	59964.288
50-1#33	45823.601	59983.917
50-1#34	45806.857	59985.934
50-1#35	45763.227	59991.198
50-1#36	45747.225	59993.129
50-1#37	45743.581	59993.569
50-1#38	45720.464	59980.710
50-1#39	45732.944	59979.224
50-1#40	45741.660	59978.187
50-1#41	45742.075	59978.137
50-1#42	45742.847	59976.689
50-1#43	45745.204	59976.405
50-1#44	45804.842	59969.218
50-1#45	45804.735	59968.331
50-1#46	45821.012	59966.372
50-1#47	45821.488	59966.314


点名	距離
42	1.345
18	0.940
41	0.351
17	0.067
40	

点名	距離
17	1.290
18	

ひたちなか市 津田北部 地区 画地原子


50-2 街区 日付 平成16年 1月29日

街区面積 2144.361  
 合計面積 2144.345  
 縮尺 1:300

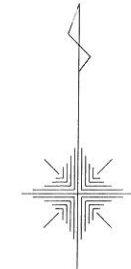

点名	距離
40	
38	0.580
18	0.557
29	13.594
37	0.568
39	0.579

点名	距離
20	
9	0.482
19	0.815

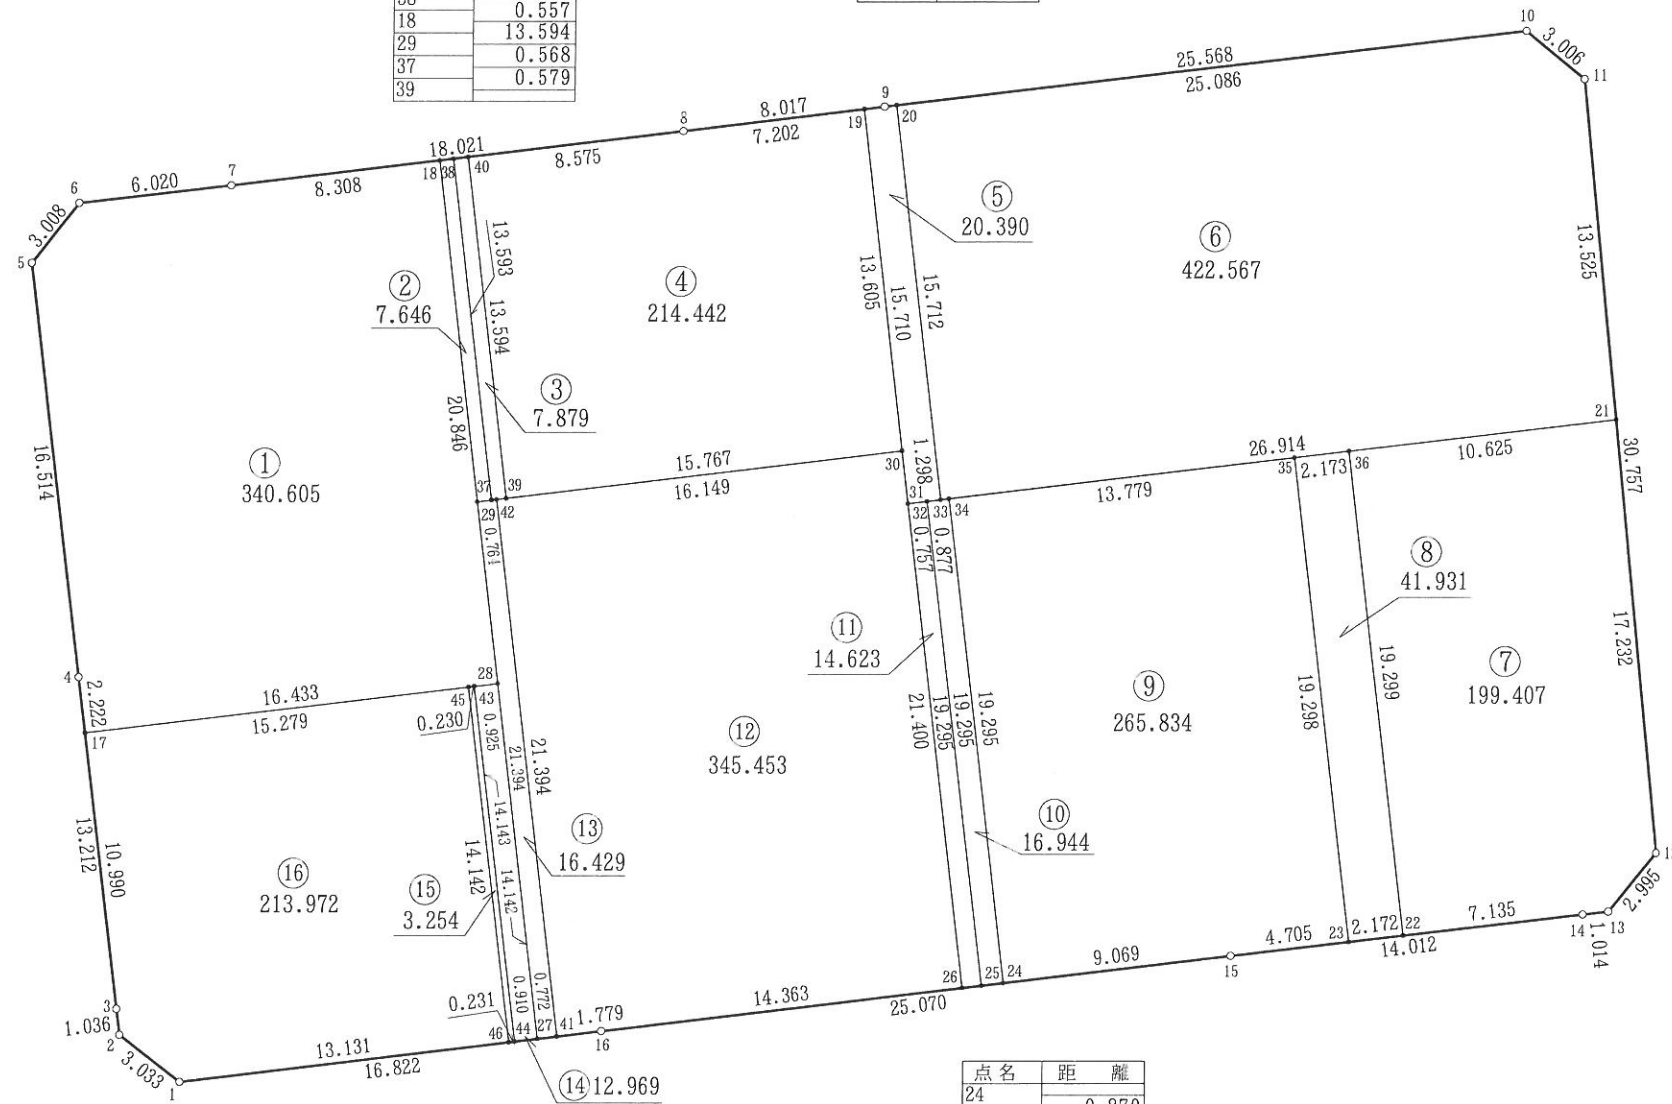

点名	距離
24	
25	0.879
26	0.758

NO.	- X -	- Y -
50-2#1	45677.671	59968.425
50-2#2	45679.529	59966.028
50-2#3	45680.558	59965.906
50-2#4	45693.676	59964.336
50-2#5	45710.071	59962.353
50-2#6	45712.434	59964.215
50-2#7	45713.128	59970.195
50-2#8	45715.278	59988.087
50-2#9	45716.247	59996.045
50-2#10	45719.258	60021.435
50-2#11	45717.356	60023.763
50-2#12	45686.752	60026.831
50-2#13	45684.430	60024.940
50-2#14	45684.316	60023.932
50-2#15	45682.661	60010.018
50-2#16	45679.683	59985.126
50-2#17	45691.470	59964.600
50-2#18	45714.119	59978.444
50-2#19	45716.148	59995.236
50-2#20	45716.304	59996.524
50-2#21	45703.898	60025.112
50-2#22	45683.474	60016.847
50-2#23	45683.217	60014.690
50-2#24	45681.584	60001.013
50-2#25	45681.480	60000.140
50-2#26	45681.390	59999.387
50-2#27	45679.378	59982.594
50-2#28	45693.420	59980.917
50-2#29	45700.621	59980.056
50-2#30	45702.639	59996.849
50-2#31	45700.549	59997.099
50-2#32	45700.639	59997.851
50-2#33	45700.703	59998.388
50-2#34	45700.743	59998.722
50-2#35	45702.379	60012.404
50-2#36	45702.637	60014.562
50-2#37	45700.689	59980.620
50-2#38	45714.185	59978.997
50-2#39	45700.758	59981.195
50-2#40	45714.255	59979.573
50-2#41	45679.470	59983.360
50-2#42	45700.712	59980.815
50-2#43	45693.310	59979.999
50-2#44	45679.269	59981.691
50-2#45	45693.283	59979.771
50-2#46	45679.242	59981.462




ひたちなか市 津田北部 地区 画地原子

51 街区 日付 平成16年 3月 1日


NO.	- X -	- Y -
51#1	45729.415	59871.030
51#2	45732.046	59869.653
51#3	45807.786	59860.555
51#4	45833.617	59857.430
51#5	45845.054	59856.065
51#6	45837.288	59791.064
51#7	45836.679	59786.099
51#8	45838.520	59783.755
51#9	45852.917	59782.066
51#10	45867.243	59780.230
51#11	45869.598	59782.109
51#12	45870.201	59789.881
51#13	45871.834	59809.837
51#14	45871.985	59811.841
51#15	45878.312	59864.748
51#16	45877.512	59875.168
51#17	45871.316	59883.033
51#18	45862.920	59885.543
51#19	45853.886	59886.618
51#20	45826.060	59889.968
51#21	45808.373	59892.110
51#22	45768.687	59897.391
51#23	45738.800	59900.980
51#24	45722.846	59902.704
51#25	45706.396	59904.484
51#26	45704.949	59901.873
51#27	45712.958	59891.336
51#28	45715.554	59888.283
51#29	45717.461	59886.010
51#30	45728.770	59871.827
51#31	45729.201	59871.272
51#32	45722.154	59887.511
51#33	45722.724	59887.439
51#34	45723.520	59887.340
51#35	45726.554	59886.964
51#36	45728.517	59886.721
51#37	45738.030	59885.591
51#38	45742.388	59885.052

NO.	- X -	- Y -
51#39	45753.445	59883.732
51#41	45740.402	59868.649
51#42	45750.300	59867.460
51#43	45782.734	59863.564
51#44	45791.891	59862.464
51#45	45804.021	59861.007
51#48	45843.120	59839.880
51#49	45840.894	59821.248
51#52	45872.656	59817.450
51#53	45876.816	59852.238
51#54	45807.774	59892.190
51#55	45795.658	59893.802
51#56	45786.516	59895.019
51#57	45755.288	59899.000
51#58	45744.695	59900.272
51#59	45739.868	59900.852
51#60	45728.369	59902.107
51#61	45725.353	59902.433
51#62	45723.985	59902.581
51#63	45715.499	59888.348
51#64	45726.987	59874.063
51#65	45742.854	59884.996
51#66	45752.277	59883.871
51#69	45858.956	59854.390
51#70	45854.793	59819.586
51#71	45857.022	59838.222
51#72	45875.430	59840.647
51#73	45857.568	59842.783
51#74	45874.043	59829.049



NO.	- X -	- Y -
51#75	45856.180	59831.185
51#76	45855.041	59819.556
51#77	45850.594	59782.339
51#78	45837.128	59789.760
51#79	45851.279	59788.070
51#80	45838.140	59798.194
51#81	45852.286	59796.504
51#82	45851.133	59786.851
51#83	45869.793	59784.622
51#84	45852.105	59794.987
51#85	45870.440	59792.796
51#86	45853.557	59807.139
51#87	45871.438	59805.002
51#89	45837.373	59856.982
51#90	45841.125	59888.154
51#91	45824.499	59890.158
51#92	45820.746	59858.988
51#93	45826.491	59889.916
51#94	45822.738	59858.745
51#95	45822.623	59874.578
51#96	45805.896	59876.592
51#97	45839.249	59872.567
51#98	45824.614	59874.329

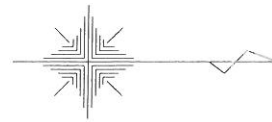

街区面積 7429.796  
 合計面積 7429.835  
 縮尺 1:600


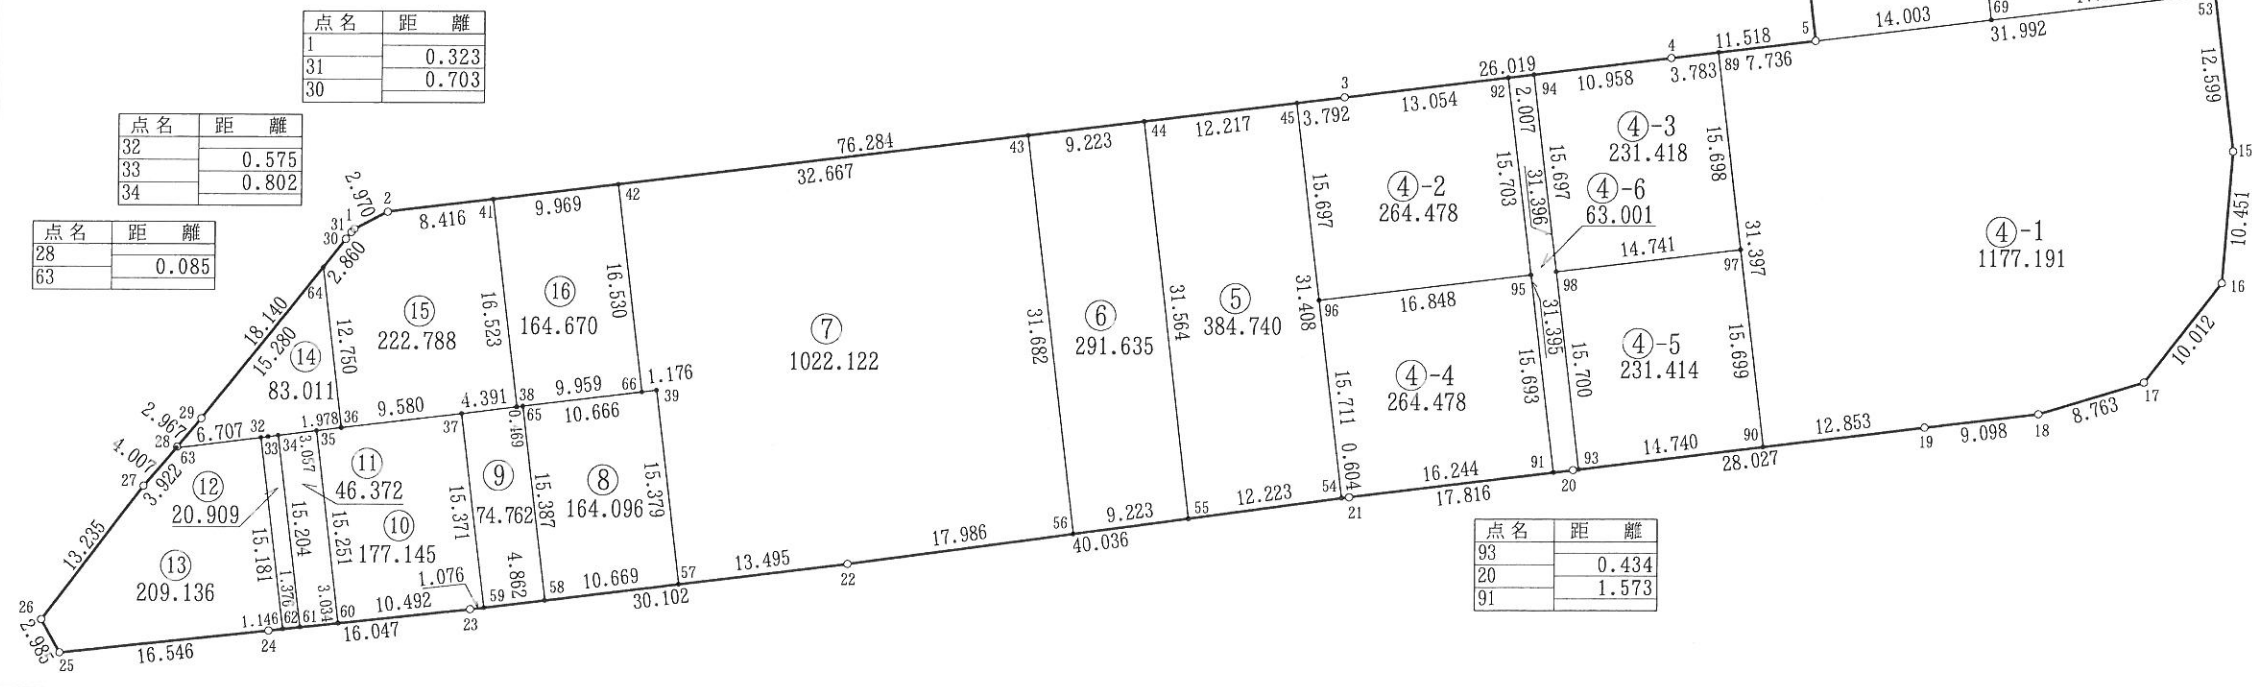


街区面積 2108.384  
 合計面積 2108.357  
 縮尺 1:400

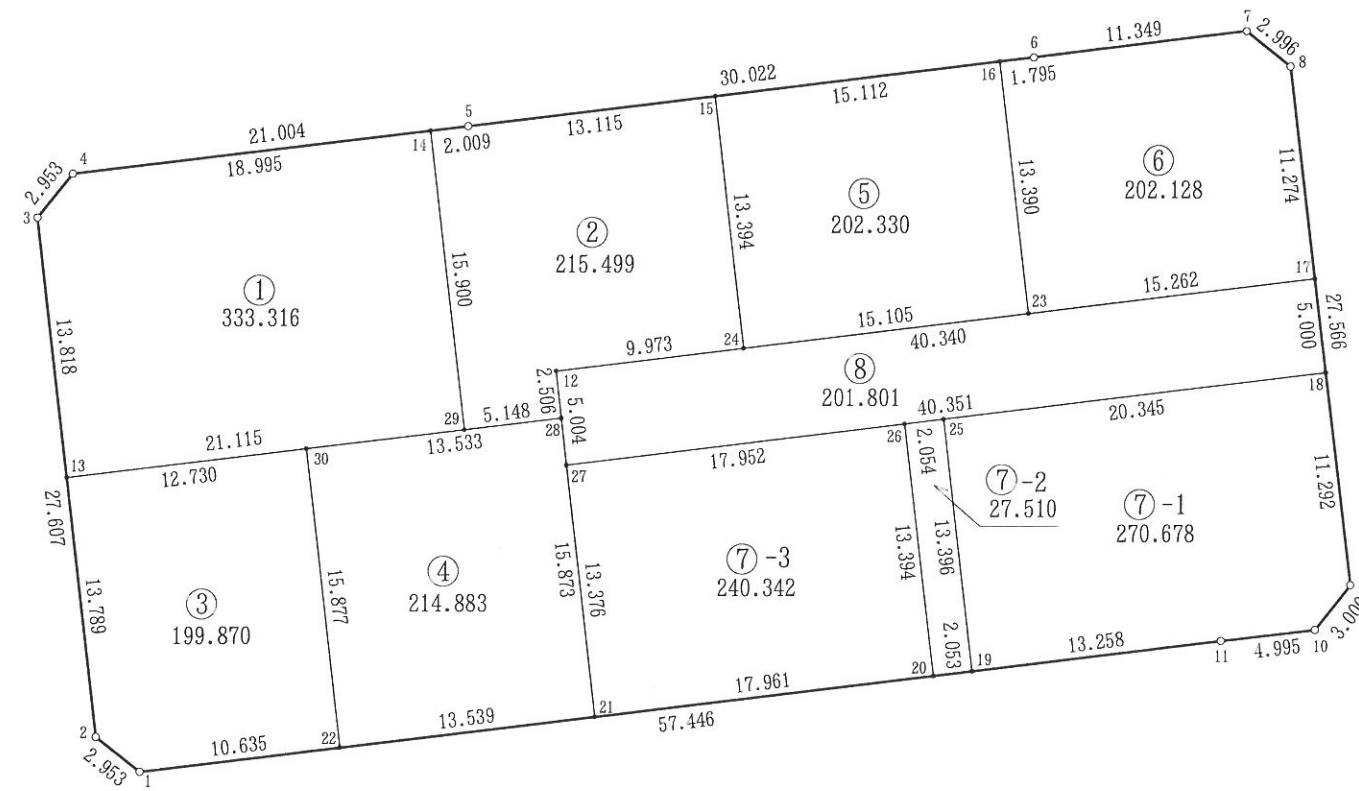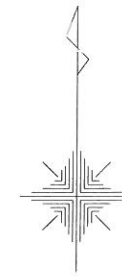

NO.	- X -	- Y -
52#1	45799.189	59790.515
52#2	45801.022	59788.200
52#3	45828.437	59784.947
52#4	45830.743	59786.791
52#5	45833.218	59807.649
52#6	45836.769	59837.460
52#7	45838.135	59848.726
52#8	45836.264	59851.066
52#9	45808.896	59854.368
52#10	45806.530	59852.523
52#11	45805.951	59847.562
52#12	45820.287	59812.361
52#13	45814.715	59786.575
52#14	45832.981	59805.654
52#15	45834.769	59820.672
52#16	45836.557	59835.678
52#17	45825.071	59852.416
52#18	45820.107	59853.015
52#19	45804.390	59834.396
52#20	45804.149	59832.357
52#21	45802.035	59814.521
52#22	45800.441	59801.076
52#23	45823.261	59837.262
52#24	45821.470	59822.264
52#25	45817.692	59832.814
52#26	45817.449	59830.774
52#27	45815.318	59812.949
52#28	45817.798	59812.656
52#29	45817.194	59807.544
52#30	45816.209	59799.217

街区面積 1832.532  
 合計面積 1832.515  
 縮尺 1:400

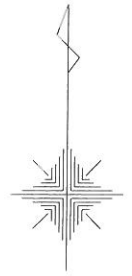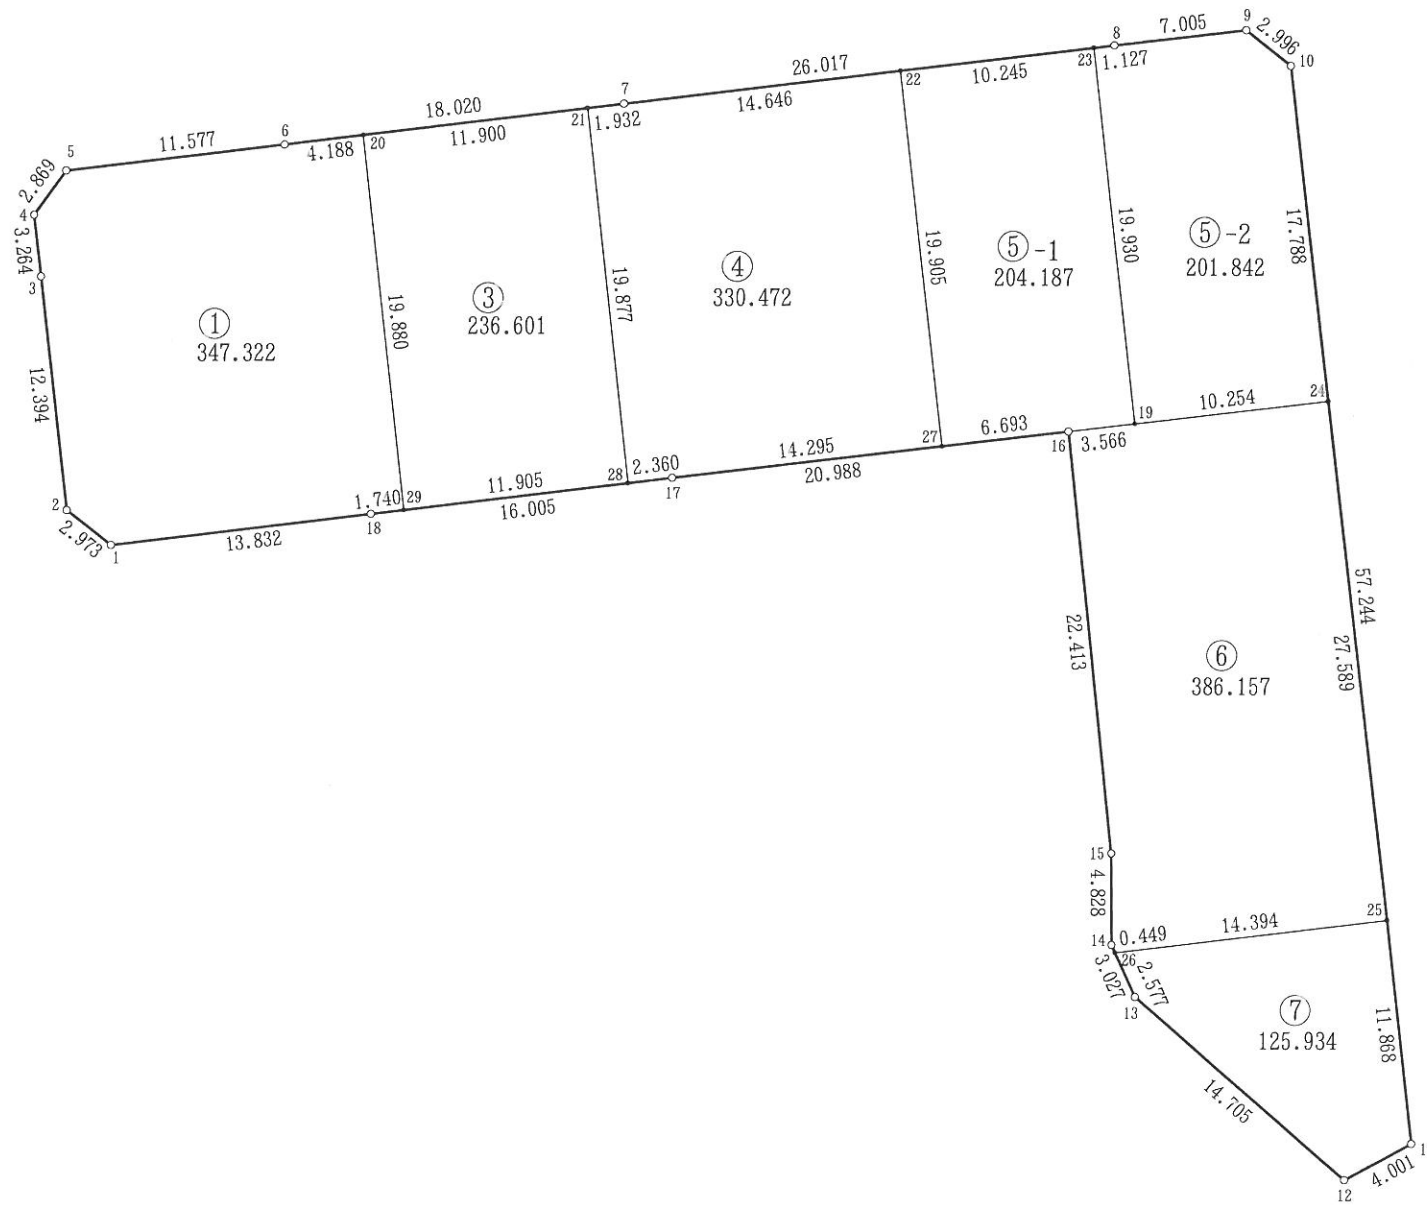

NO.	- X -	- Y -
53#1	45773.482	59793.519
53#2	45775.329	59791.189
53#3	45787.641	59789.766
53#4	45790.883	59789.391
53#5	45793.211	59791.068
53#6	45794.559	59802.566
53#7	45796.694	59820.459
53#8	45799.753	59846.296
53#9	45800.556	59853.255
53#10	45798.687	59855.596
53#11	45741.853	59862.439
53#12	45739.945	59858.922
53#13	45749.571	59847.805
53#14	45752.321	59846.541
53#15	45757.149	59846.486
53#16	45779.423	59843.995
53#17	45776.997	59823.148
53#18	45775.097	59807.256
53#19	45779.831	59847.538
53#20	45795.055	59806.725
53#21	45796.465	59818.541
53#22	45798.416	59835.003
53#23	45799.621	59845.177
53#24	45781.027	59857.722
53#25	45753.636	59861.020
53#26	45751.913	59846.729
53#27	45778.649	59837.347
53#28	45776.717	59820.805
53#29	45775.304	59808.984