
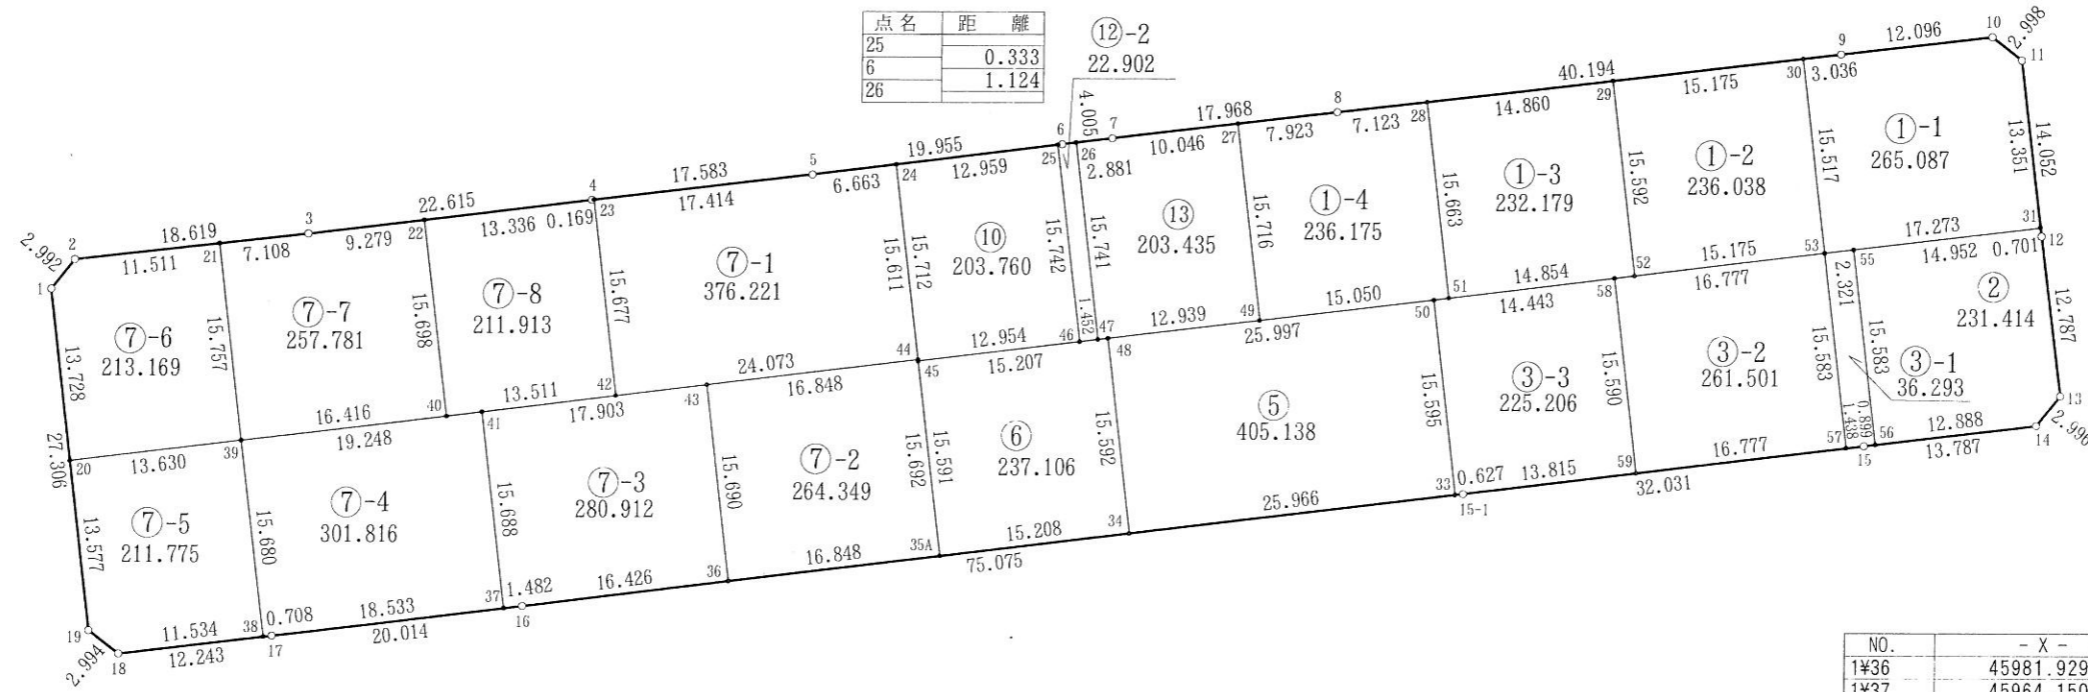


ひたちなか市 津田北部 地区 画地原子

1 街区

日付 平成16年 7月17日

街区面積 4914.179
 合計面積 4914.170
 縮尺 1:600

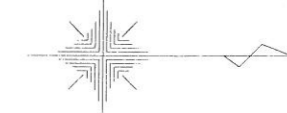

NO.	- X -	- Y -
1¥1	45928.012	59775.037
1¥2	45929.876	59772.696
1¥3	45948.375	59770.588
1¥4	45970.832	59767.917
1¥5	45988.299	59765.897
1¥6	46008.105	59763.466
1¥7	46012.082	59762.990
1¥8	46029.926	59760.880
1¥9	46069.855	59756.268
1¥10	46081.867	59754.847
1¥11	46084.221	59756.703
1¥12	46085.931	59770.651
1¥13	46087.508	59783.340
1¥14	46085.647	59785.688
1¥15	46071.957	59787.323
1¥15-1	46040.158	59791.169



NO.	- X -	- Y -
1¥16	45965.621	59800.137
1¥17	45945.749	59802.521
1¥18	45933.596	59804.000
1¥19	45931.241	59802.151
1¥20	45929.636	59788.669
1¥21	45941.313	59771.393
1¥22	45957.589	59769.492
1¥23	45971.000	59767.898
1¥24	45994.912	59765.085
1¥25	46007.774	59763.506
1¥26	46009.221	59763.332
1¥27	46022.058	59761.810
1¥28	46037.002	59760.063
1¥29	46051.764	59758.357
1¥30	46066.839	59756.616
1¥31	46085.846	59769.955
1¥33	46039.535	59791.243
1¥34	46013.755	59794.345
1¥35A	45998.656	59796.163

NO.	- X -	- Y -
1¥36	45981.929	59798.175
1¥37	45964.150	59800.314
1¥38	45945.046	59802.607
1¥39	45943.168	59787.040
1¥40	45959.466	59785.077
1¥41	45962.278	59784.738
1¥42	45972.880	59783.462
1¥43	45980.053	59782.598
1¥44	45996.780	59780.584
1¥45	45996.793	59780.684
1¥46	46009.654	59779.135
1¥47	46011.096	59778.961
1¥48	46011.891	59778.865
1¥49	46023.942	59777.413
1¥50	46037.701	59775.756
1¥51	46038.884	59775.613
1¥52	46053.631	59773.837
1¥53	46068.697	59772.021
1¥55	46071.001	59771.744
1¥56	46072.850	59787.217
1¥57	46070.529	59787.496
1¥58	46052.040	59774.028
1¥59	46053.873	59789.510

ひたちなか市 津田北部 地区 画地原子

2 街区 日付 平成16年 3月17日

街区面積 4869.019
 合計面積 4868.988
 縮尺 1:600

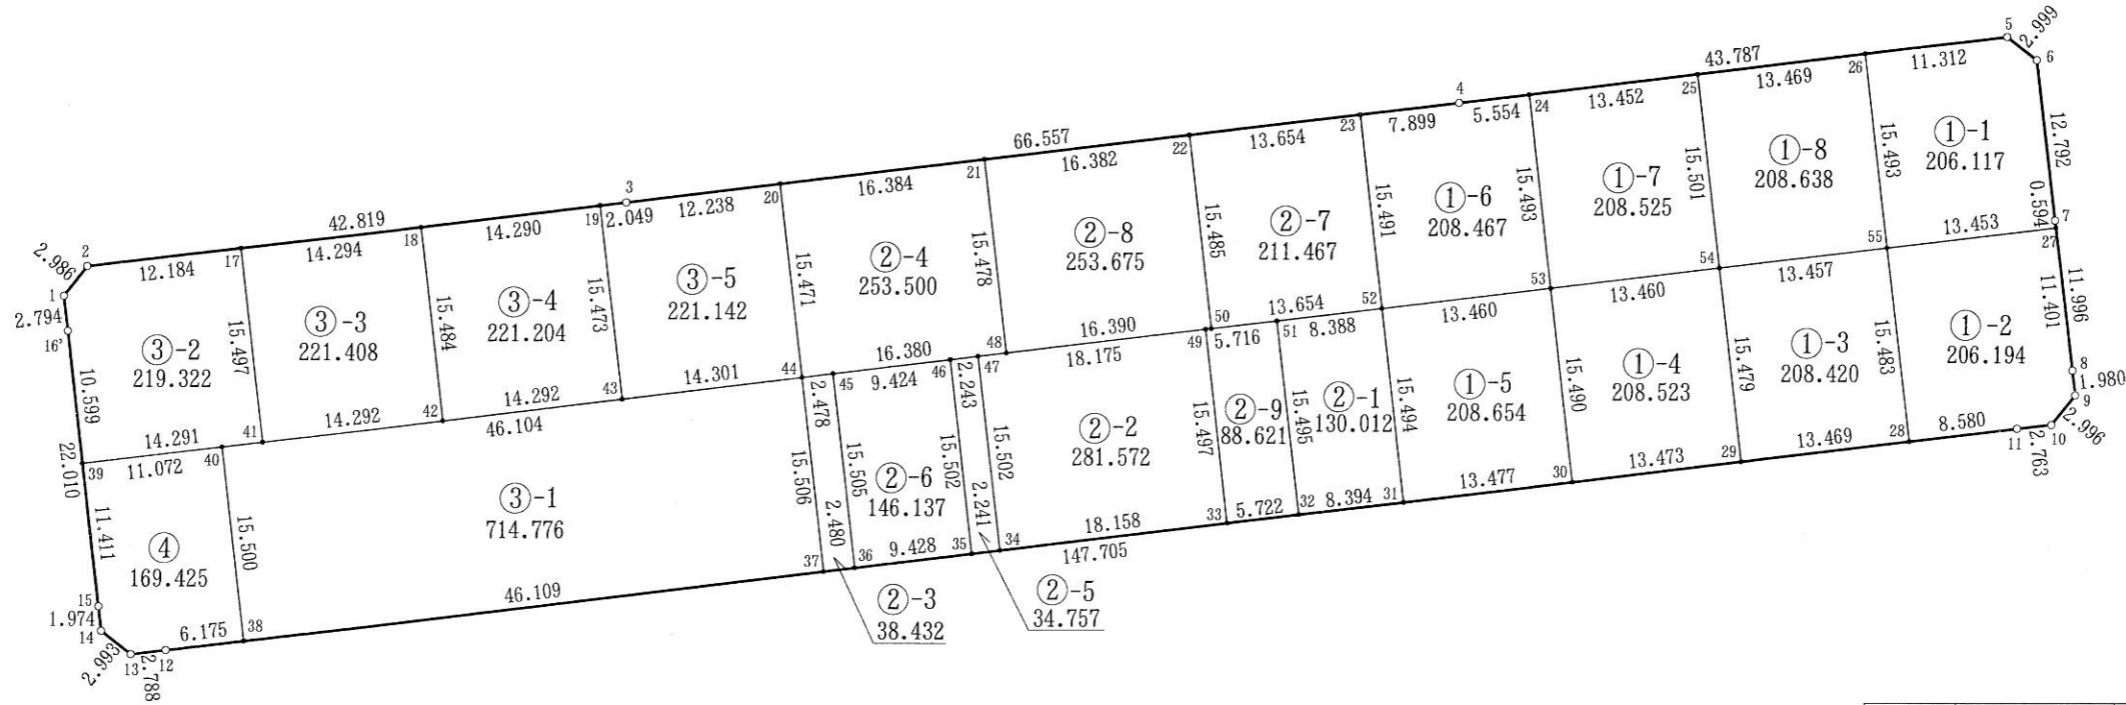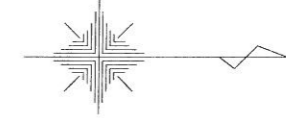

NO.	- X -	- Y -
2#1	45932.445	59812.302
2#2	45934.287	59809.952
2#3	45976.802	59804.862
2#4	46042.880	59796.893
2#5	46086.354	59791.667
2#6	46088.727	59793.501
2#7	46090.269	59806.200
2#8	46091.732	59818.106
2#9	46091.981	59820.070
2#10	46090.124	59822.421
2#11	46087.380	59822.741
2#12	45940.735	59840.405
2#13	45937.968	59840.745
2#14	45935.618	59838.891
2#15	45935.387	59836.931
2#16	45932.778	59815.076



NO.	- X -	- Y -
2#17	45946.385	59808.503
2#18	45960.578	59806.804
2#19	45974.767	59805.105
2#20	45988.952	59803.396
2#21	46005.218	59801.435
2#22	46021.482	59799.473
2#23	46035.038	59797.838
2#24	46048.394	59796.230
2#25	46061.750	59794.625
2#26	46075.123	59793.017
2#27	46090.341	59806.790
2#28	46078.862	59823.767
2#29	46065.490	59825.378
2#30	46052.114	59826.989
2#31	46038.734	59828.601
2#32	46030.400	59829.604
2#33	46024.719	59830.289
2#34	46006.691	59832.460
2#35	46004.466	59832.728

NO.	- X -	- Y -
2#36	45995.106	59833.856
2#37	45992.644	59834.152
2#38	45946.866	59839.666
2#39	45934.039	59825.600
2#40	45945.031	59824.275
2#41	45948.227	59823.890
2#42	45962.416	59822.179
2#43	45976.605	59820.468
2#44	45990.803	59818.756
2#45	45993.263	59818.461
2#46	46002.620	59817.336
2#47	46004.847	59817.068
2#48	46007.066	59816.802
2#49	46022.892	59814.900
2#50	46023.339	59814.846
2#51	46028.567	59814.218
2#52	46036.895	59813.217
2#53	46050.259	59811.610
2#54	46063.624	59810.012
2#55	46076.984	59808.398

ひたちなか市 津田北部 地区 画地原子

3 街区 日付 平成15年12月22日

街区面積 2987.331
 合計面積 2987.299
 縮尺 1:400

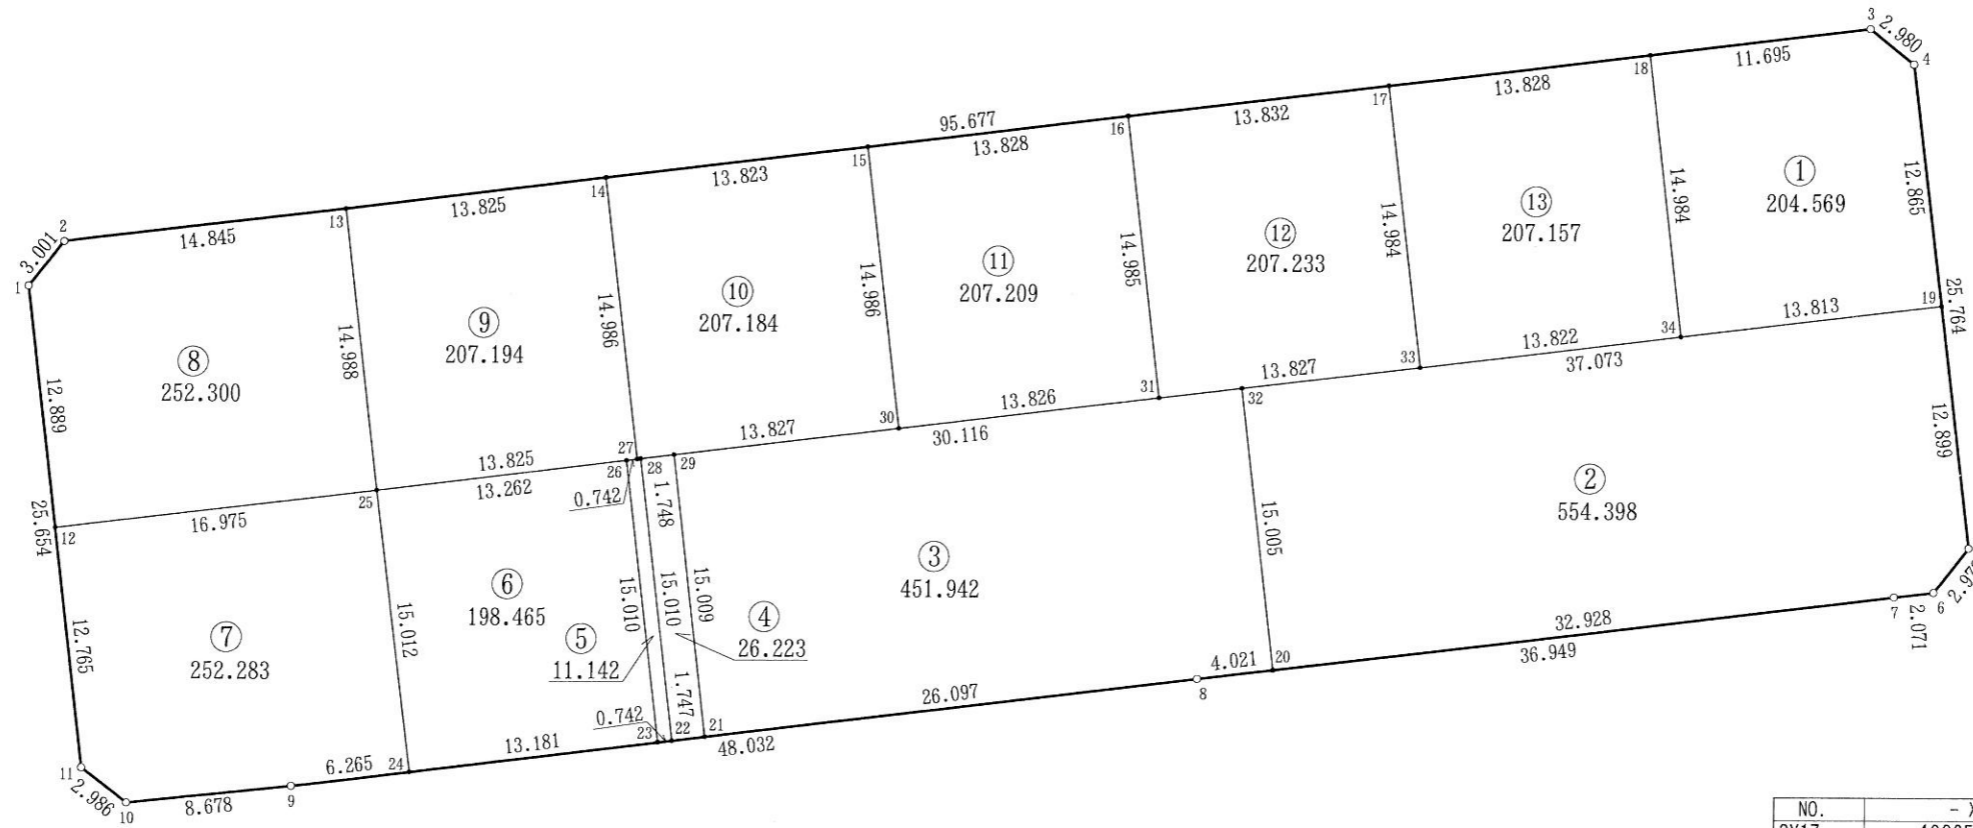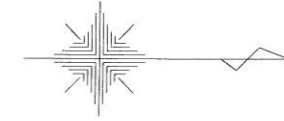


NO.	- X -	- Y -	NO.	- X -	- Y -
3#1	45994.022	59842.173	3#17	46065.536	59831.434
3#2	45995.885	59839.820	3#18	46079.265	59829.781
3#3	46090.876	59828.383	3#19	46094.764	59843.006
3#4	46093.211	59830.235	3#20	46059.746	59862.338
3#5	46096.321	59855.811	3#21	46029.845	59865.943
3#6	46094.496	59858.164	3#22	46028.111	59866.153
3#7	46092.439	59858.407	3#23	46027.374	59866.242
3#8	46055.754	59862.818	3#24	46014.288	59867.820
3#9	46008.068	59868.571	3#25	46012.418	59852.925
3#10	45999.439	59869.494	3#26	46025.585	59851.339
3#11	45997.097	59867.642	3#27	46026.144	59851.271
3#12	45995.567	59854.969	3#28	46026.322	59851.250
3#13	46010.624	59838.045	3#29	46028.057	59851.041
3#14	46024.350	59836.393	3#30	46039.872	59849.618
3#15	46038.074	59834.740	3#31	46053.599	59847.964
3#16	46051.803	59833.087	3#32	46057.957	59847.440
			3#33	46067.327	59846.311
			3#34	46081.050	59844.658

ひたちなか市 津田北部 地区 画地原子

4 街区 日付 平成16年 2月12日

NO.	- X -	- Y -	NO.	- X -	- Y -
4#1	45882.210	59780.538	4#23	45902.449	59775.925
4#2	45884.022	59778.137	4#24	45923.783	59790.291
4#3	45895.922	59776.719	4#25	45924.496	59796.298
4#4	45909.799	59775.031	4#26	45928.032	59825.992
4#5	45919.705	59773.876	4#27	45933.568	59847.302
4#6	45922.052	59775.714	4#28	45950.458	59845.274
4#7	45925.819	59807.436	4#29	45960.636	59844.051
4#8	45930.617	59847.656	4#30	45964.119	59873.356
4#9	45985.715	59841.039	4#31	45953.942	59874.573
4#10	45988.073	59842.888	4#32	45937.061	59876.591
4#11	45991.124	59868.266	4#33	45889.330	59830.619
4#12	45989.268	59870.624	4#34	45887.766	59817.543
4#13	45967.302	59872.976	4#35	45885.993	59804.486
4#14	45935.495	59876.778	4#36	45883.925	59791.435
4#15	45913.013	59879.482	4#37	45908.699	59828.304
4#16	45904.278	59879.079	4#38	45907.139	59815.228
4#17	45896.398	59872.881	4#39	45905.578	59802.148
4#18	45893.172	59862.871	4#40	45905.157	59798.615
4#19	45892.929	59860.703	4#41	45904.440	59792.610
4#20	45886.898	59810.290	4#42	45904.014	59789.041
4#21	45886.281	59806.306			
4#22	45882.520	59782.570			



街区面積 5702.609
 合計面積 5702.511
 縮尺 1:500

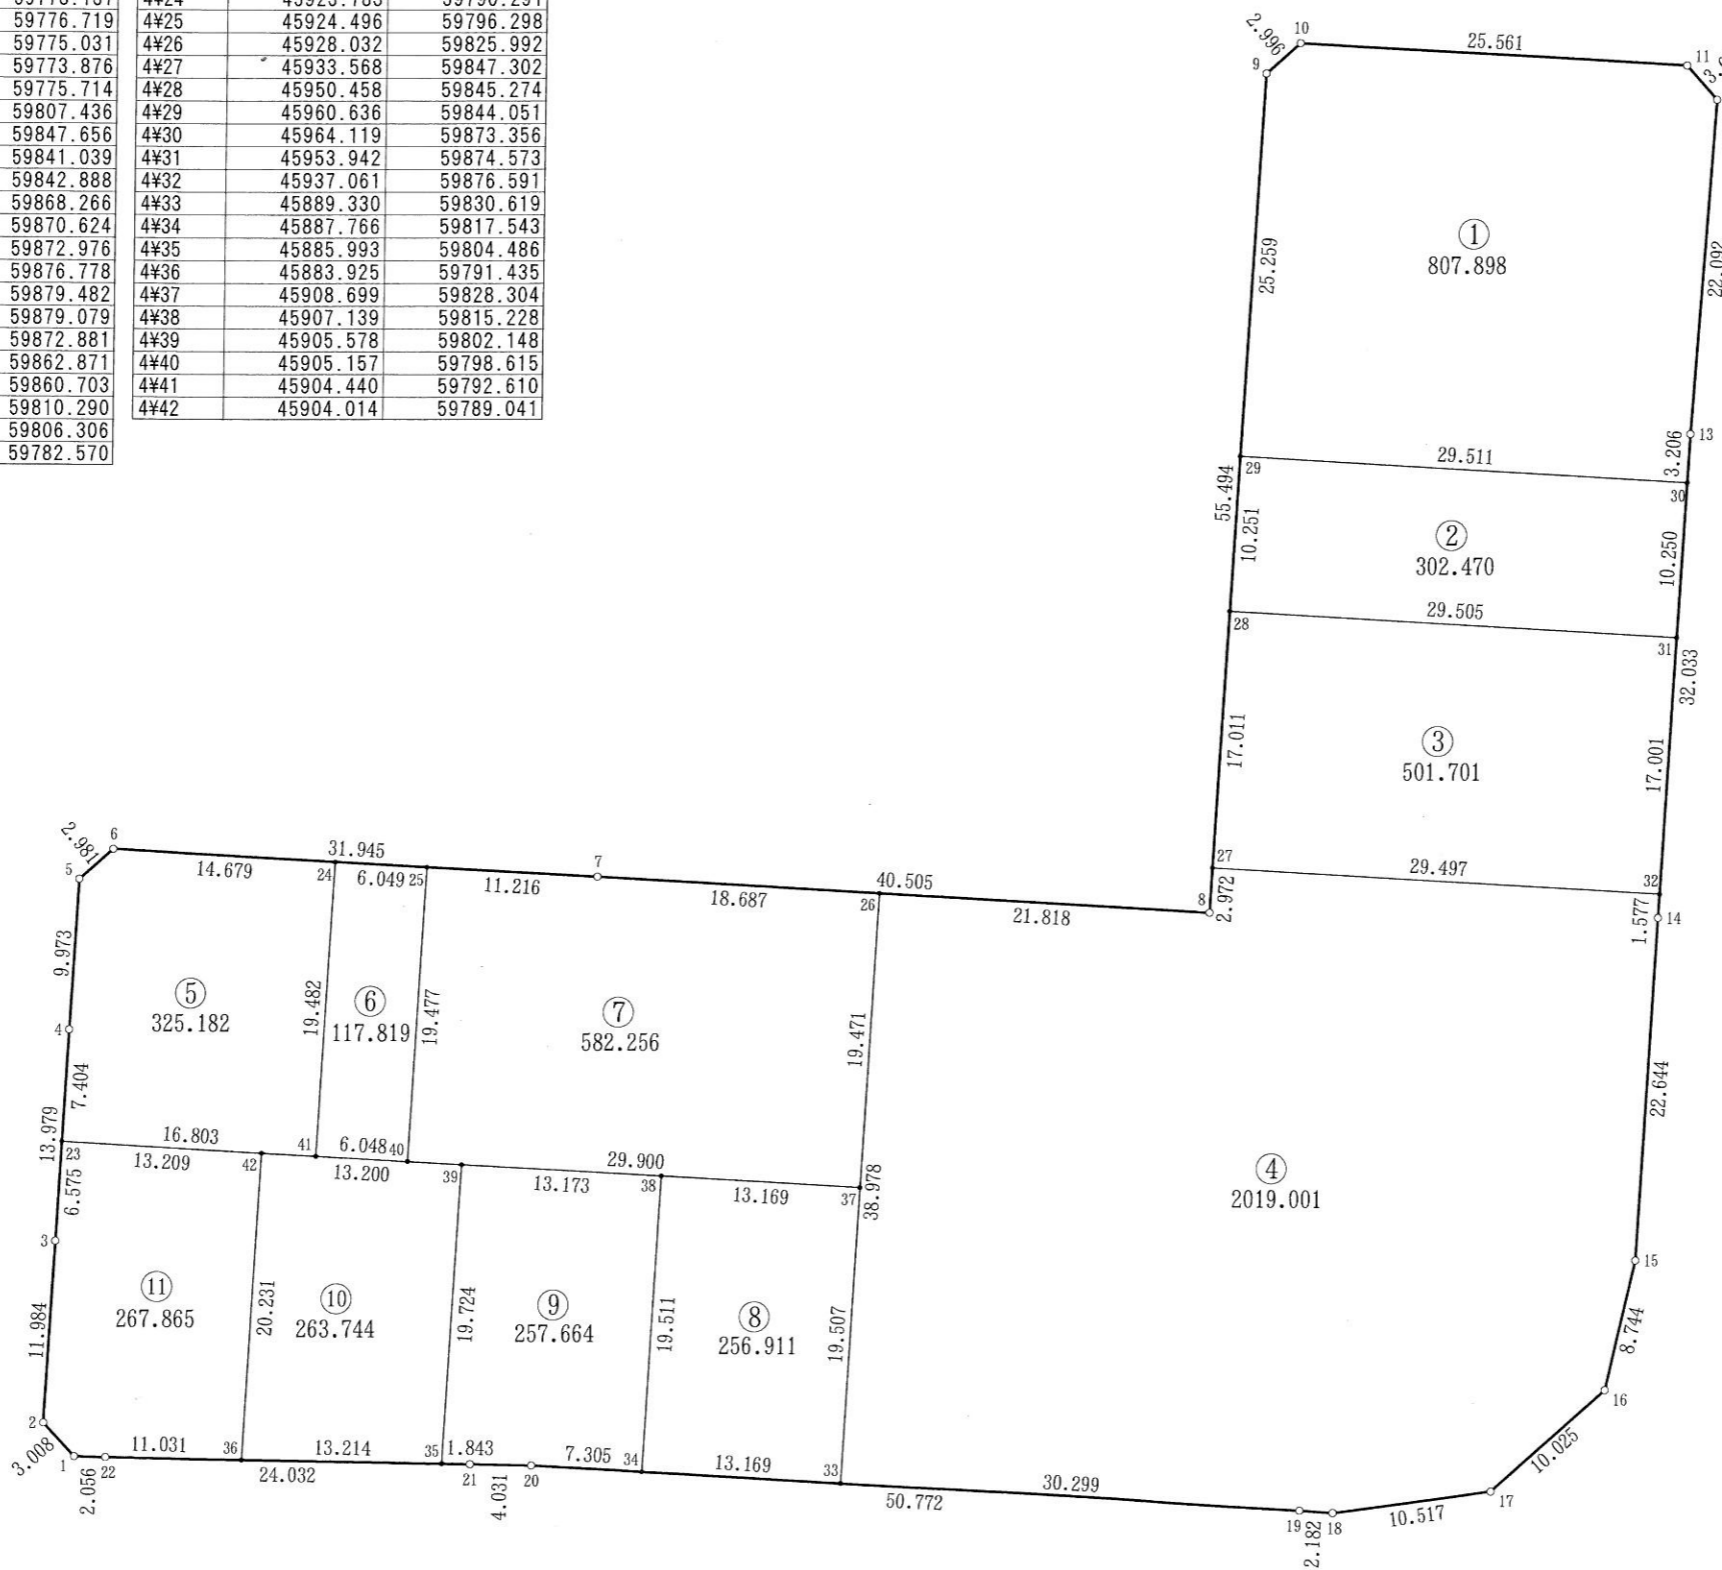

ひたちなか市 津田北部 地区 画地原子

5 街区 日付 平成16年 1月26日

街区面積 3493.116
 合計面積 3493.086
 縮尺 1:400

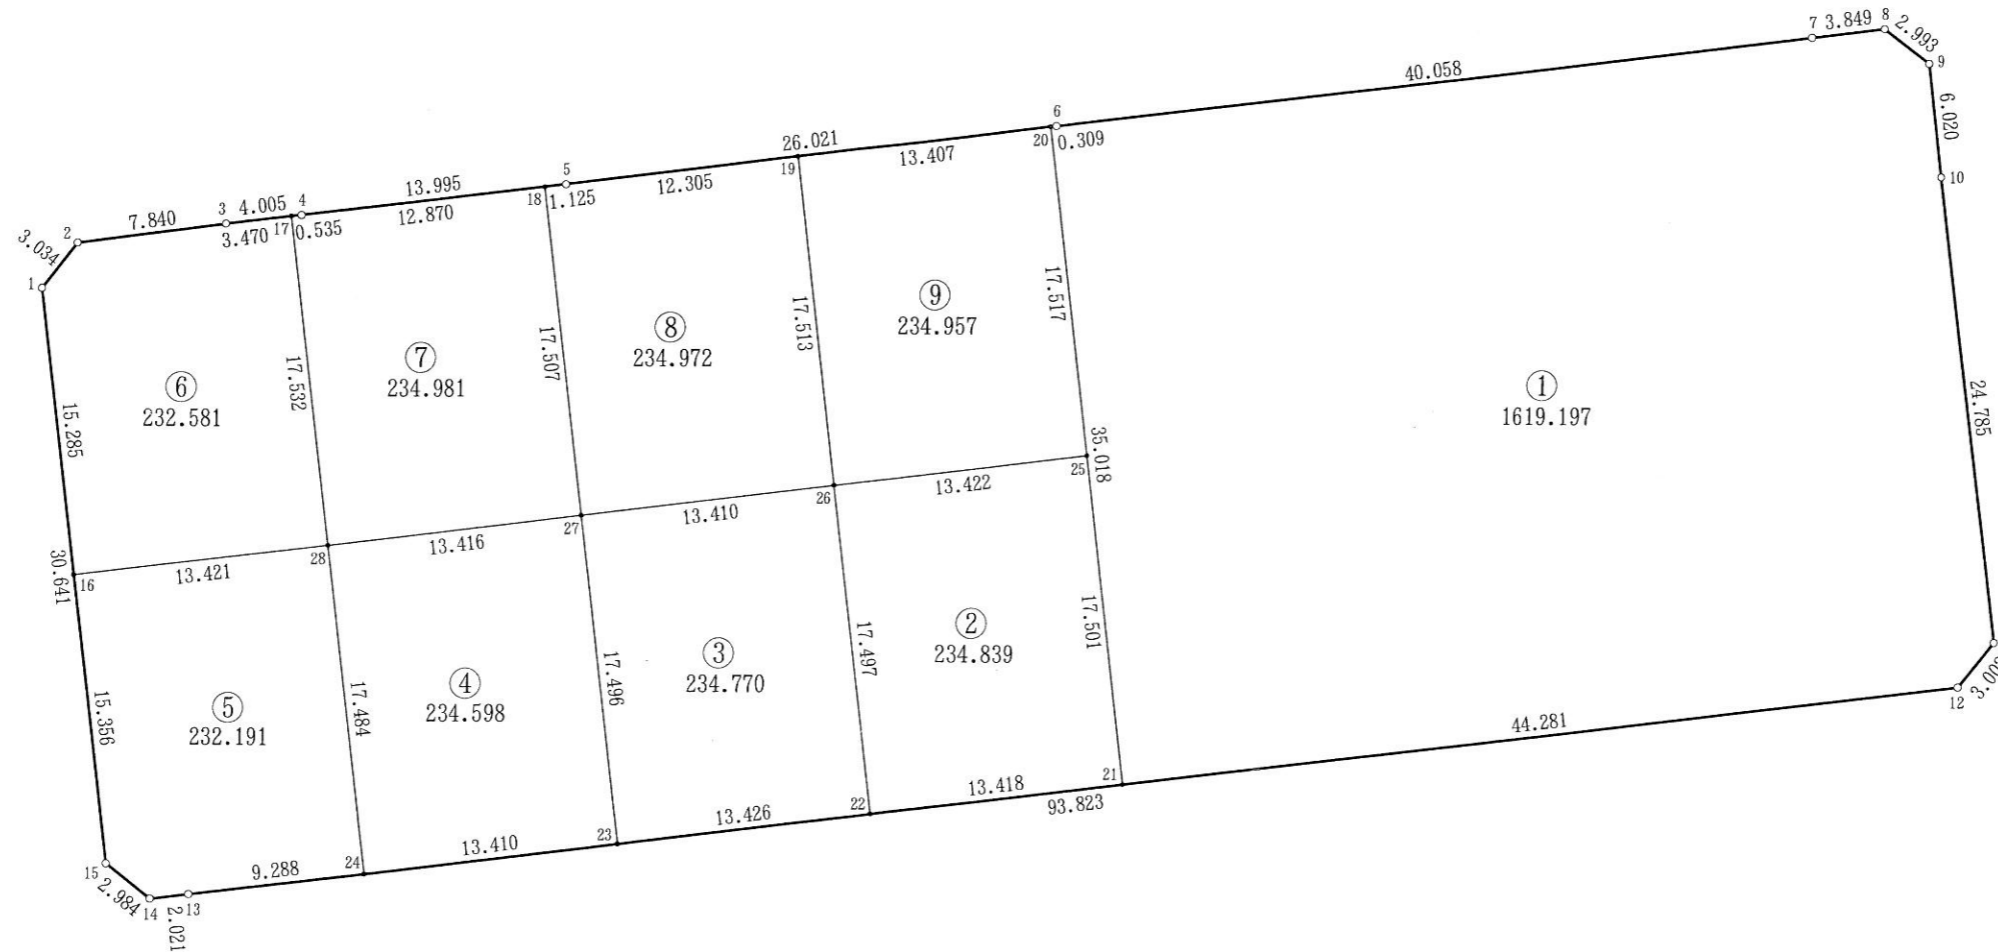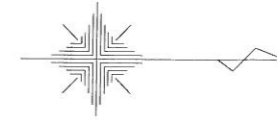


NO.	- X -	- Y -	NO.	- X -	- Y -
5#1	45999.525	59887.952	5#15	46003.224	59918.369
5#2	46001.385	59885.555	5#16	46001.370	59903.125
5#3	46009.159	59884.537	5#17	46012.602	59884.106
5#4	46013.133	59884.039	5#18	46025.913	59882.518
5#5	46027.030	59882.385	5#19	46039.246	59880.909
5#6	46052.863	59879.263	5#20	46052.556	59879.301
5#7	46092.635	59874.483	5#21	46056.747	59914.067
5#8	46096.456	59874.019	5#22	46043.425	59915.669
5#9	46098.831	59875.840	5#23	46030.095	59917.271
5#10	46099.533	59881.819	5#24	46016.781	59918.872
5#11	46102.561	59906.418	5#25	46054.653	59896.692
5#12	46100.711	59908.782	5#26	46041.327	59898.298
5#13	46007.559	59919.981	5#27	46028.013	59899.899
5#14	46005.554	59920.233	5#28	46014.694	59901.513


ひたちなか市 津田北部 地区 画地原子

6 街区 日付 平成16年 3月 1日

街区面積 7015.486
 合計面積 7015.413
 縮尺 1:500

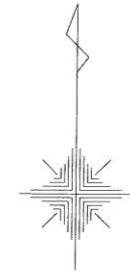




NO.	- X -	- Y -	NO.	- X -	- Y -	NO.	- X -	- Y -
6#1	45900.467	59906.743	6#38	45995.420	59903.992	6#72	45915.030	59927.115
6#2	45906.636	59898.882	6#39	45984.912	59922.725	6#73	45916.025	59935.419
6#3	45915.040	59896.365	6#40	45972.355	59924.230	6#74	45916.824	59942.091
6#4	45918.466	59895.953	6#41	45956.610	59926.124	6#75	45917.025	59943.763
6#5	45924.424	59895.218	6#42	45940.864	59928.024	6#76	45917.062	59944.077
6#6	45950.257	59892.127	6#43	45938.795	59910.844	6#77	45918.714	59958.007
6#7	45969.512	59889.805	6#44	45945.349	59910.054	6#78	45918.987	59960.307
6#8	45991.252	59886.915	6#45	45953.726	59909.042	6#79	45920.973	59960.069
6#9	45993.591	59888.758	6#46	45954.537	59908.945	6#80	45921.730	59966.406
6#10	45996.875	59916.102	6#47	45970.287	59907.044	6#81	45922.168	59970.065
6#11	45997.253	59919.096	6#48	45982.880	59905.524	6#82	45922.664	59974.218
6#12	45995.395	59921.469	6#49	45936.531	59941.431	6#83	45924.234	59987.350
6#13	45973.525	59924.089	6#51	45944.767	60010.536	6#84	45925.028	59993.986
6#14	45955.640	59926.241	6#52	45945.212	60014.252	6#85	45925.761	60000.116
6#15	45935.028	59928.728	6#53	45946.792	60027.431	6#86	45927.256	60012.620
6#16	45936.969	59945.140	6#54	45947.546	60033.721	6#87	45927.700	60016.337
6#17	45940.470	59974.414	6#55	45930.422	60039.099	6#88	45928.440	60022.525
6#18	45943.774	60002.249	6#56	45911.221	60026.604	6#89	45928.679	60024.521
6#19	45947.683	60034.861	6#57	45910.981	60024.608	6#90	45929.276	60029.515
6#20	45945.859	60037.275	6#58	45908.599	60002.165	6#91	45930.028	60035.805
6#21	45915.070	60040.913	6#59	45908.082	59995.999	6#102	45938.504	59957.975
6#22	45912.717	60039.037	6#60	45907.538	59989.345	6#103	45943.283	59998.111
6#23	45910.824	60023.307	6#61	45906.472	59976.160	6#104	45925.770	60000.190
6#24	45909.235	60009.947	6#62	45906.135	59971.985	6#105	45941.808	59985.688
6#24-1	45909.232	60009.931	6#63	45905.773	59968.323	6#106	45924.284	59987.768
6#25	45908.582	60001.954	6#64	45905.010	59961.976	6#107	45940.332	59973.272
6#26	45907.912	59993.970	6#65	45904.738	59959.710	6#108	45922.800	59975.354
6#27	45906.943	59981.997	6#66	45903.072	59945.748			
6#28	45905.975	59970.005	6#67	45902.839	59943.761			
6#29	45904.782	59960.073	6#68	45902.045	59937.092			
6#30	45903.816	59952.113	6#69	45901.057	59928.792			
6#31	45902.888	59944.166	6#70	45899.865	59918.788			
6#32	45899.678	59917.219	6#71	45913.835	59917.139			
6#33	45936.736	59893.745						
6#34	45943.291	59892.961						
6#35	45951.673	59891.956						
6#36	45968.232	59889.960						
6#37	45980.847	59888.298						

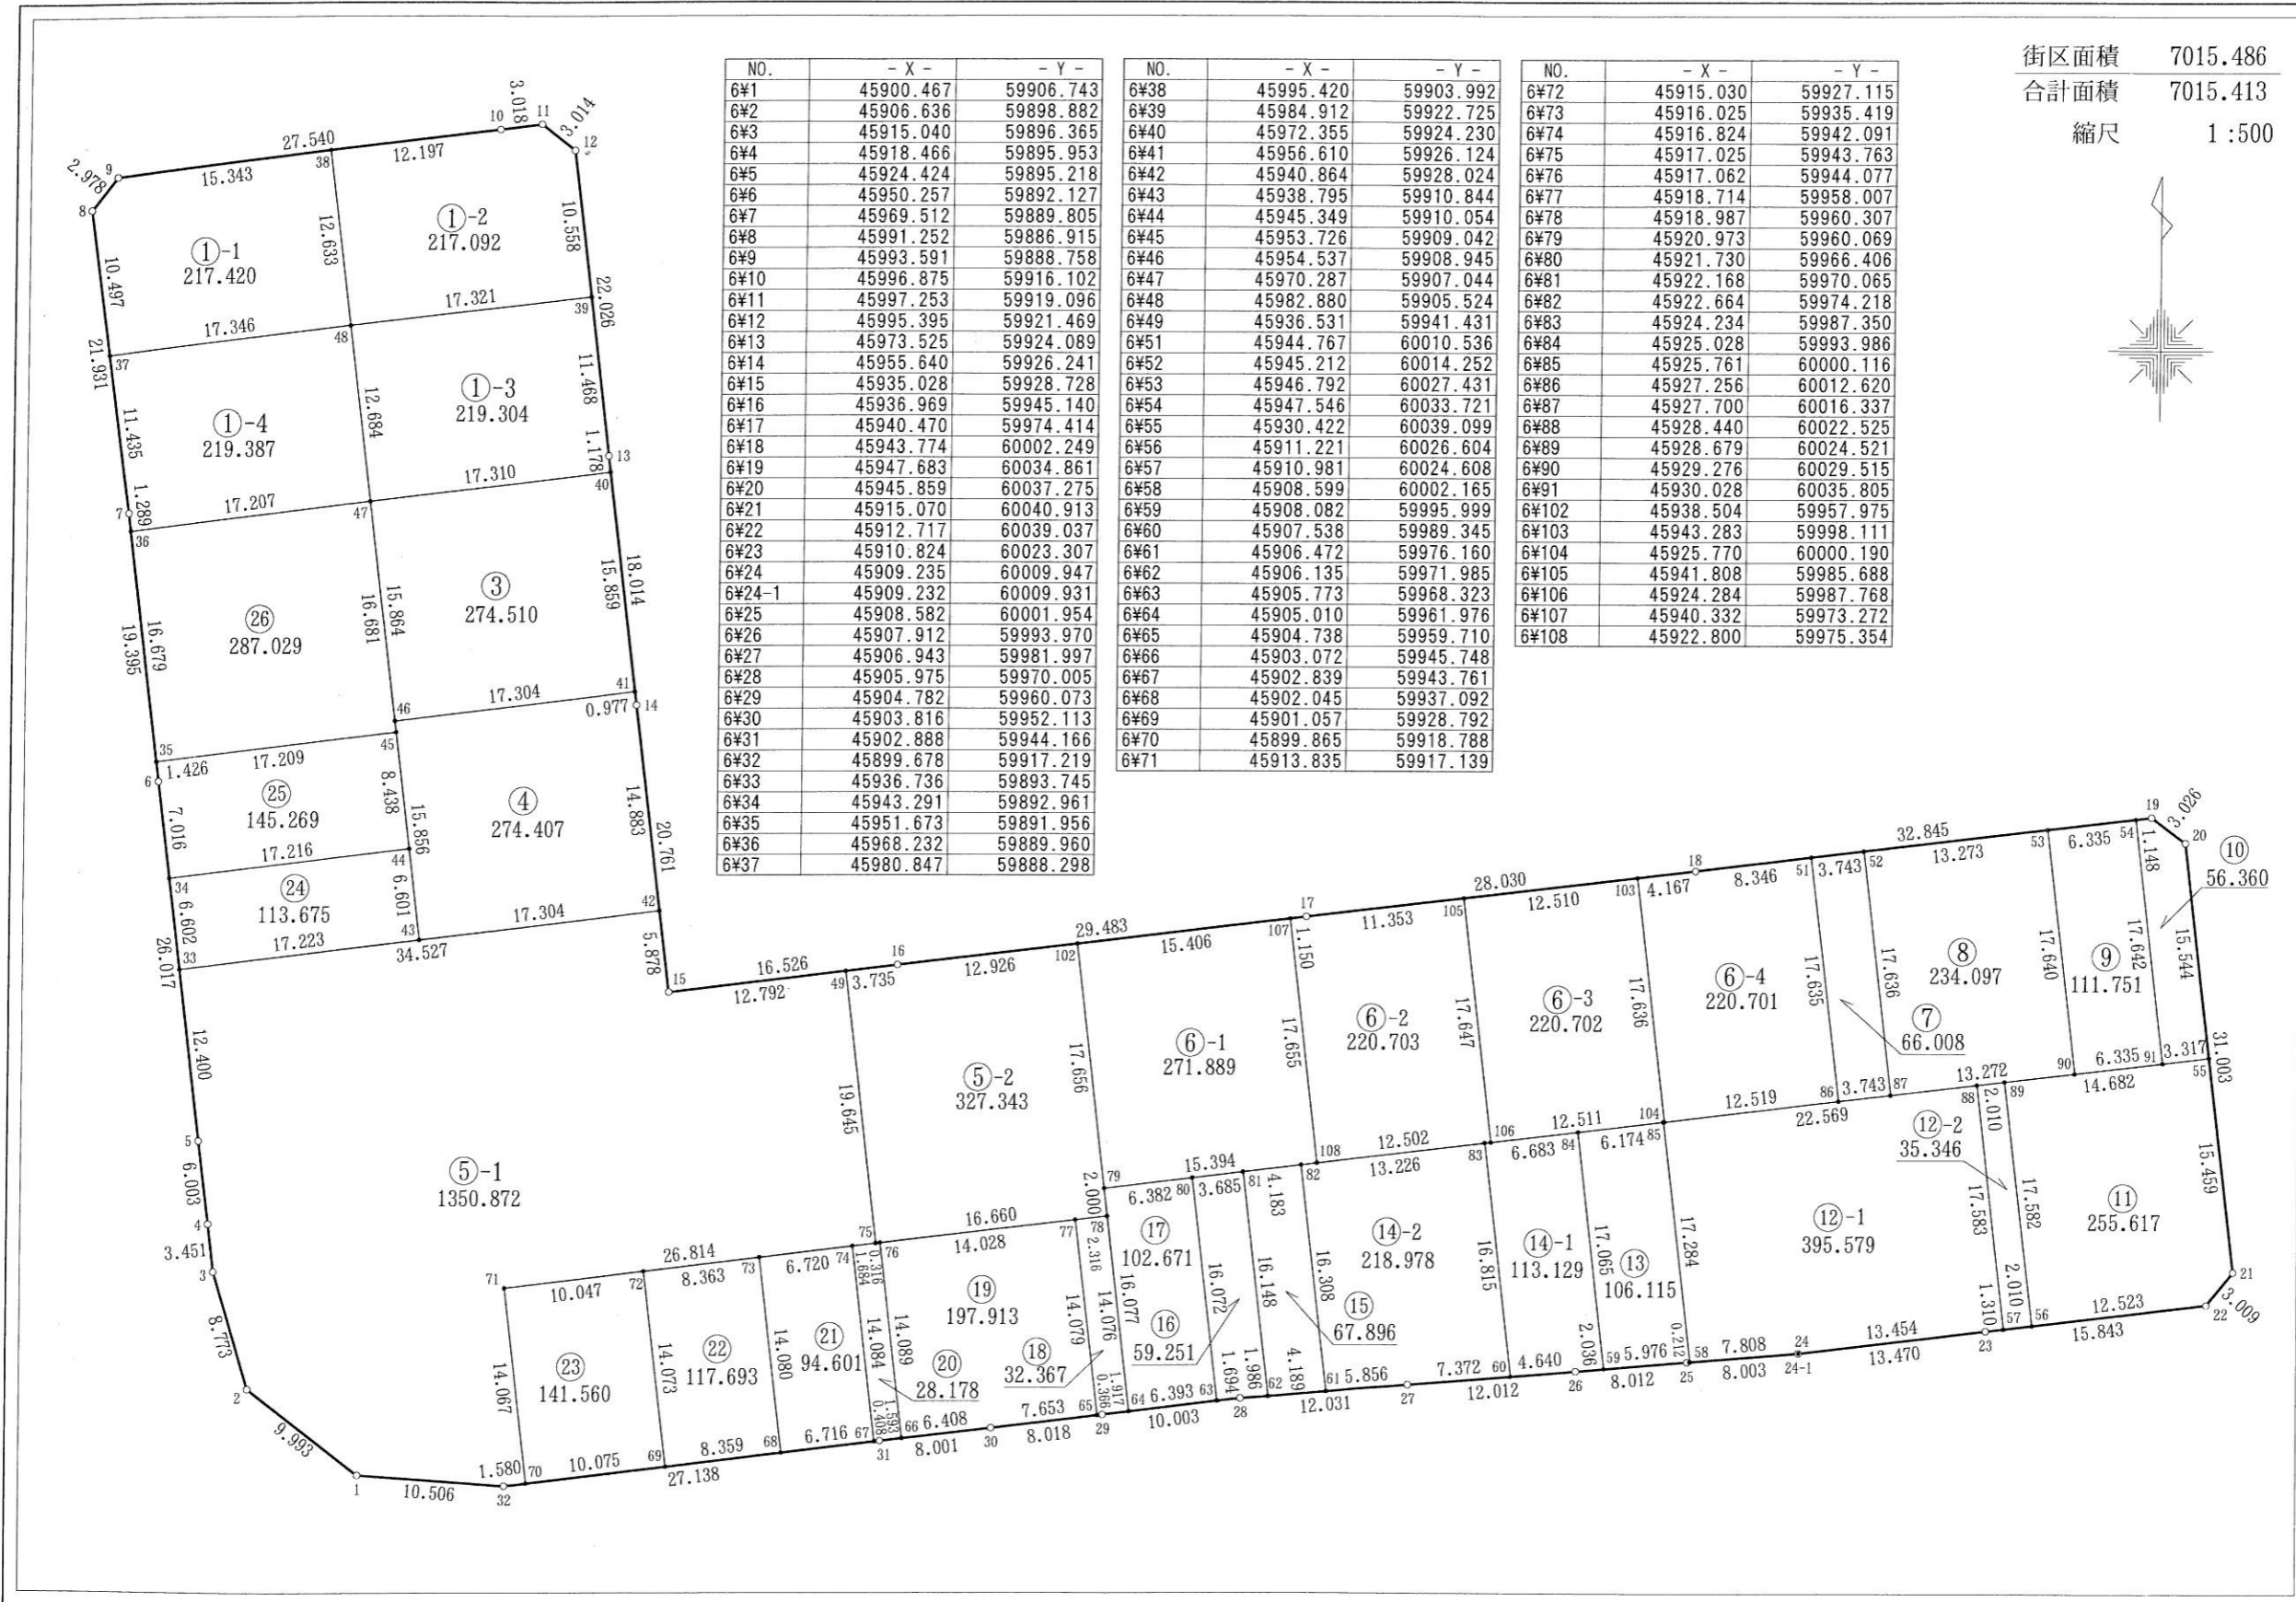

ひたちなか市 津田北部 地区 画地原子

7 街区 日付 平成16年 3月 1日

街区面積 4276.912
 合計面積 4276.908
 縮尺 1:500

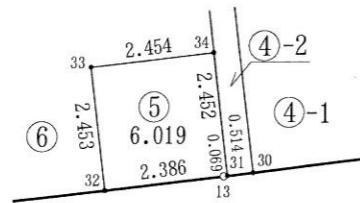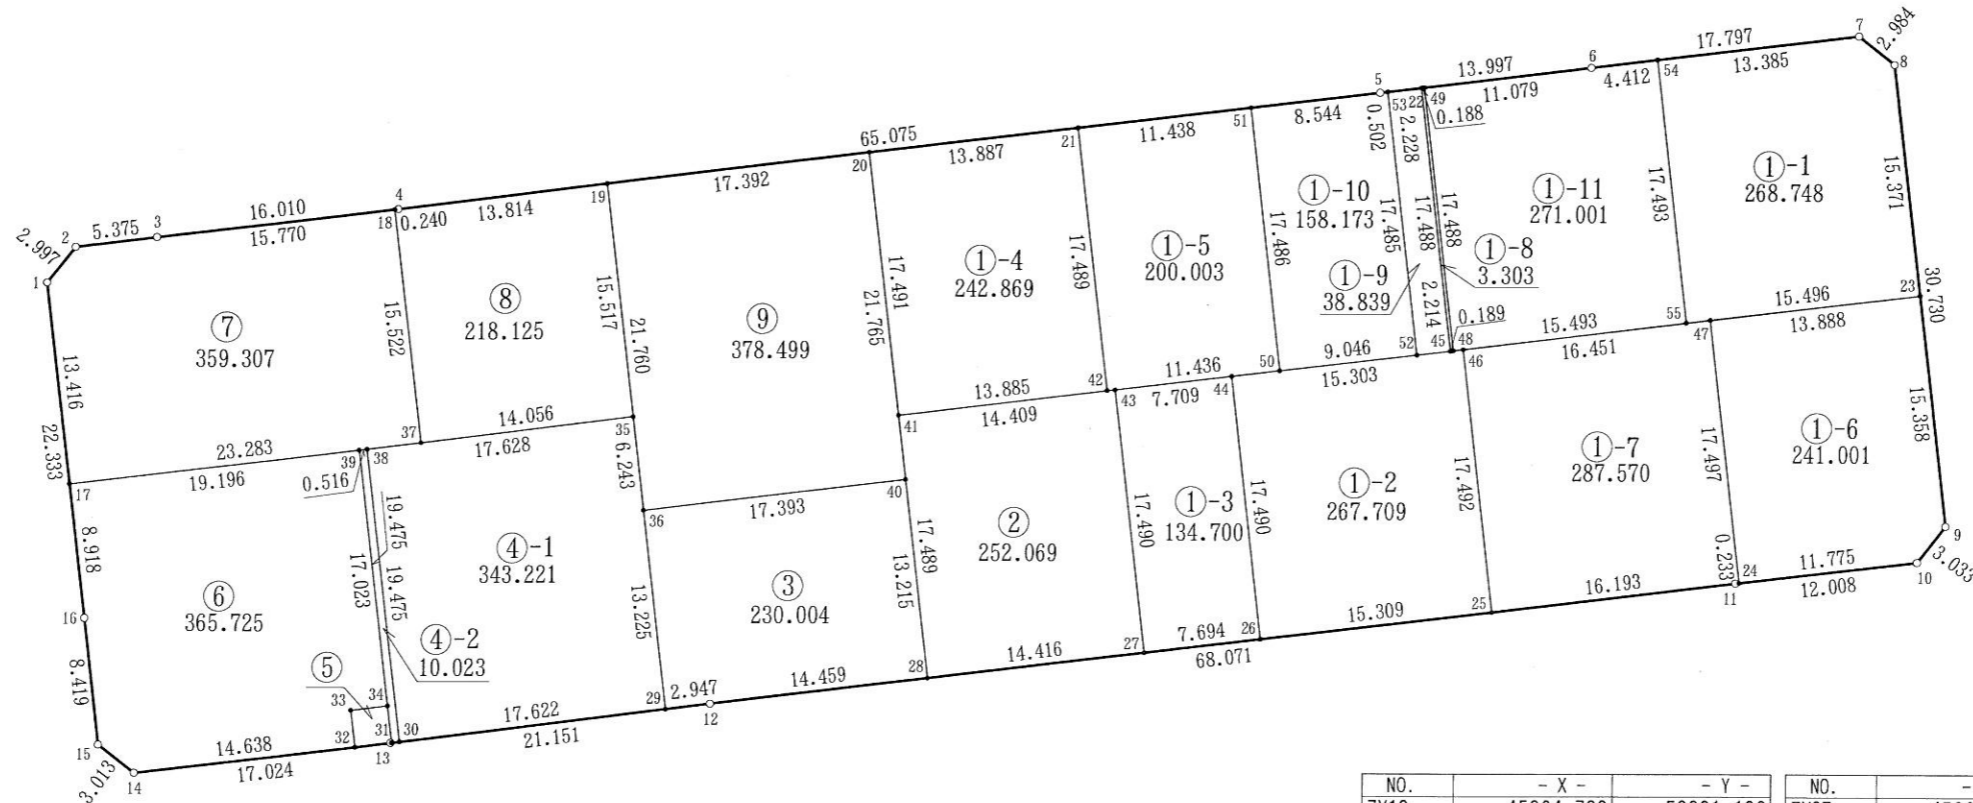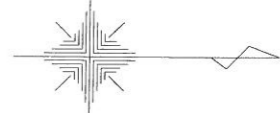



NO.	- X -	- Y -
7#1	45941.938	59936.070
7#2	45943.794	59933.717
7#3	45949.129	59933.059
7#4	45965.026	59931.164
7#5	46029.636	59923.398
7#6	46043.531	59921.712
7#7	46061.202	59919.594
7#8	46063.547	59921.439
7#9	46067.208	59951.950
7#10	46065.351	59954.348
7#11	46053.427	59955.763
7#12	45985.844	59963.896
7#13	45964.846	59966.437
7#14	45947.943	59968.464
7#15	45945.570	59966.607
7#16	45944.584	59958.246
7#17	45943.528	59949.391

NO.	- X -	- Y -	NO.	- X -	- Y -
7#18	45964.788	59931.193	7#37	45966.644	59946.604
7#19	45978.741	59929.516	7#38	45963.098	59947.031
7#20	45996.009	59927.440	7#39	45962.586	59947.093
7#21	46009.797	59925.783	7#40	45998.616	59949.048
7#22	46032.346	59923.069	7#41	45998.104	59944.805
7#23	46065.378	59936.701	7#42	46011.890	59943.146
7#24	46053.658	59955.736	7#43	46012.410	59943.083
7#25	46037.350	59957.698	7#44	46020.064	59942.162
7#26	46022.151	59959.527	7#45	46034.423	59940.433
7#27	46014.512	59960.446	7#46	46035.257	59940.332
7#28	46000.199	59962.168	7#47	46051.590	59938.362
7#29	45982.918	59964.250	7#48	46034.611	59940.410
7#30	45965.424	59966.367	7#49	46032.533	59923.046
7#31	45964.914	59966.428	7#50	46023.244	59941.779
7#32	45962.477	59966.721	7#51	46021.153	59924.418
7#33	45962.184	59964.286	7#52	46032.225	59940.698
7#34	45964.621	59963.994	7#53	46030.134	59923.338
7#35	45980.599	59944.921	7#54	46047.912	59921.187
7#36	45981.347	59951.119	7#55	46049.993	59938.556

ひたちなか市 津田北部 地区 画地原子



8 街区 日付 平成16年 1月26日

街区面積 3595.383
 合計面積 3595.394
 縮尺 1:400

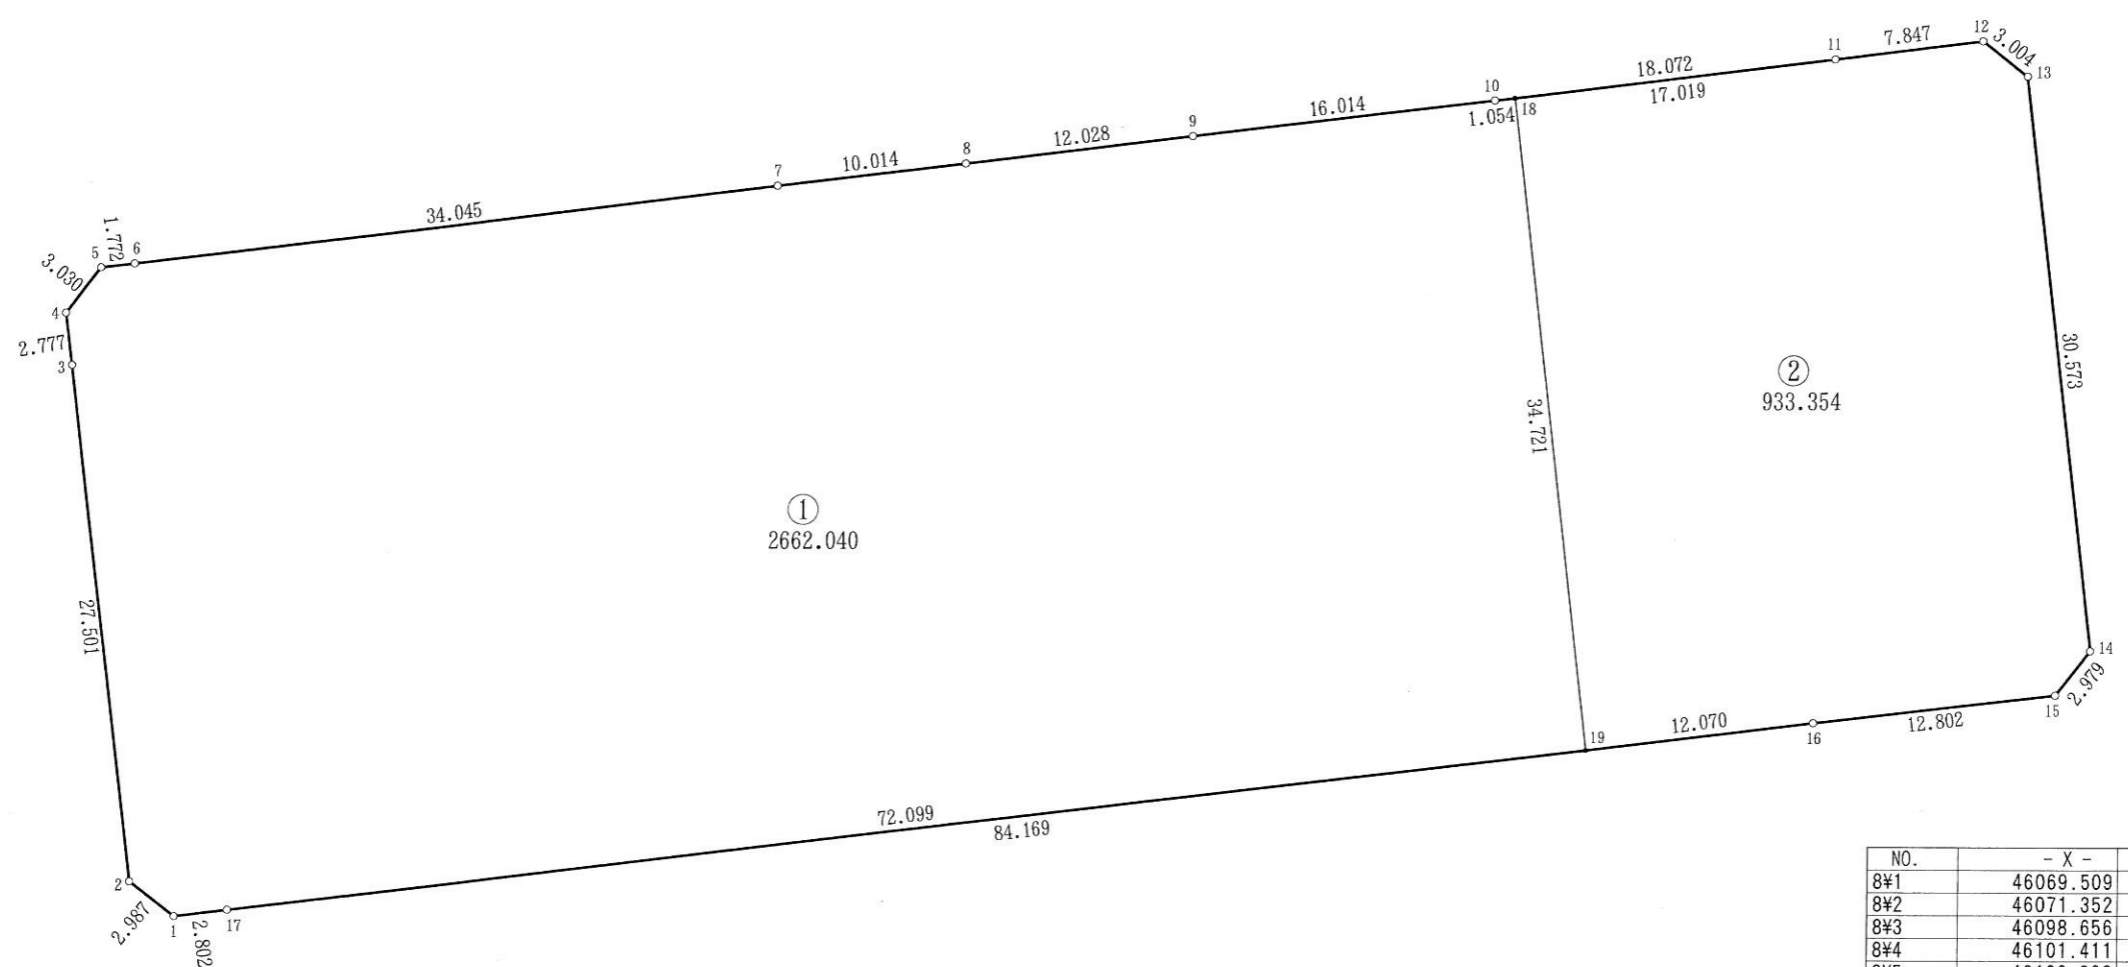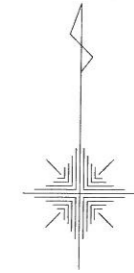

NO.	- X -	- Y -
8#1	46069.509	59920.717
8#2	46071.352	59918.366
8#3	46098.656	59915.077
8#4	46101.411	59914.728
8#5	46103.808	59916.581
8#6	46104.025	59918.340
8#7	46108.139	59952.136
8#8	46109.341	59962.078
8#9	46110.817	59974.015
8#10	46112.758	59989.911
8#11	46114.941	60007.851
8#12	46115.908	60015.638
8#13	46114.059	60018.006
8#14	46083.700	60021.613
8#15	46081.348	60019.785
8#16	46079.844	60007.072
8#17	46069.859	59923.497
8#18	46112.886	59990.957
8#19	46078.412	59995.087

街区面積 4604.722
 合計面積 4604.751
 縮尺 1:500

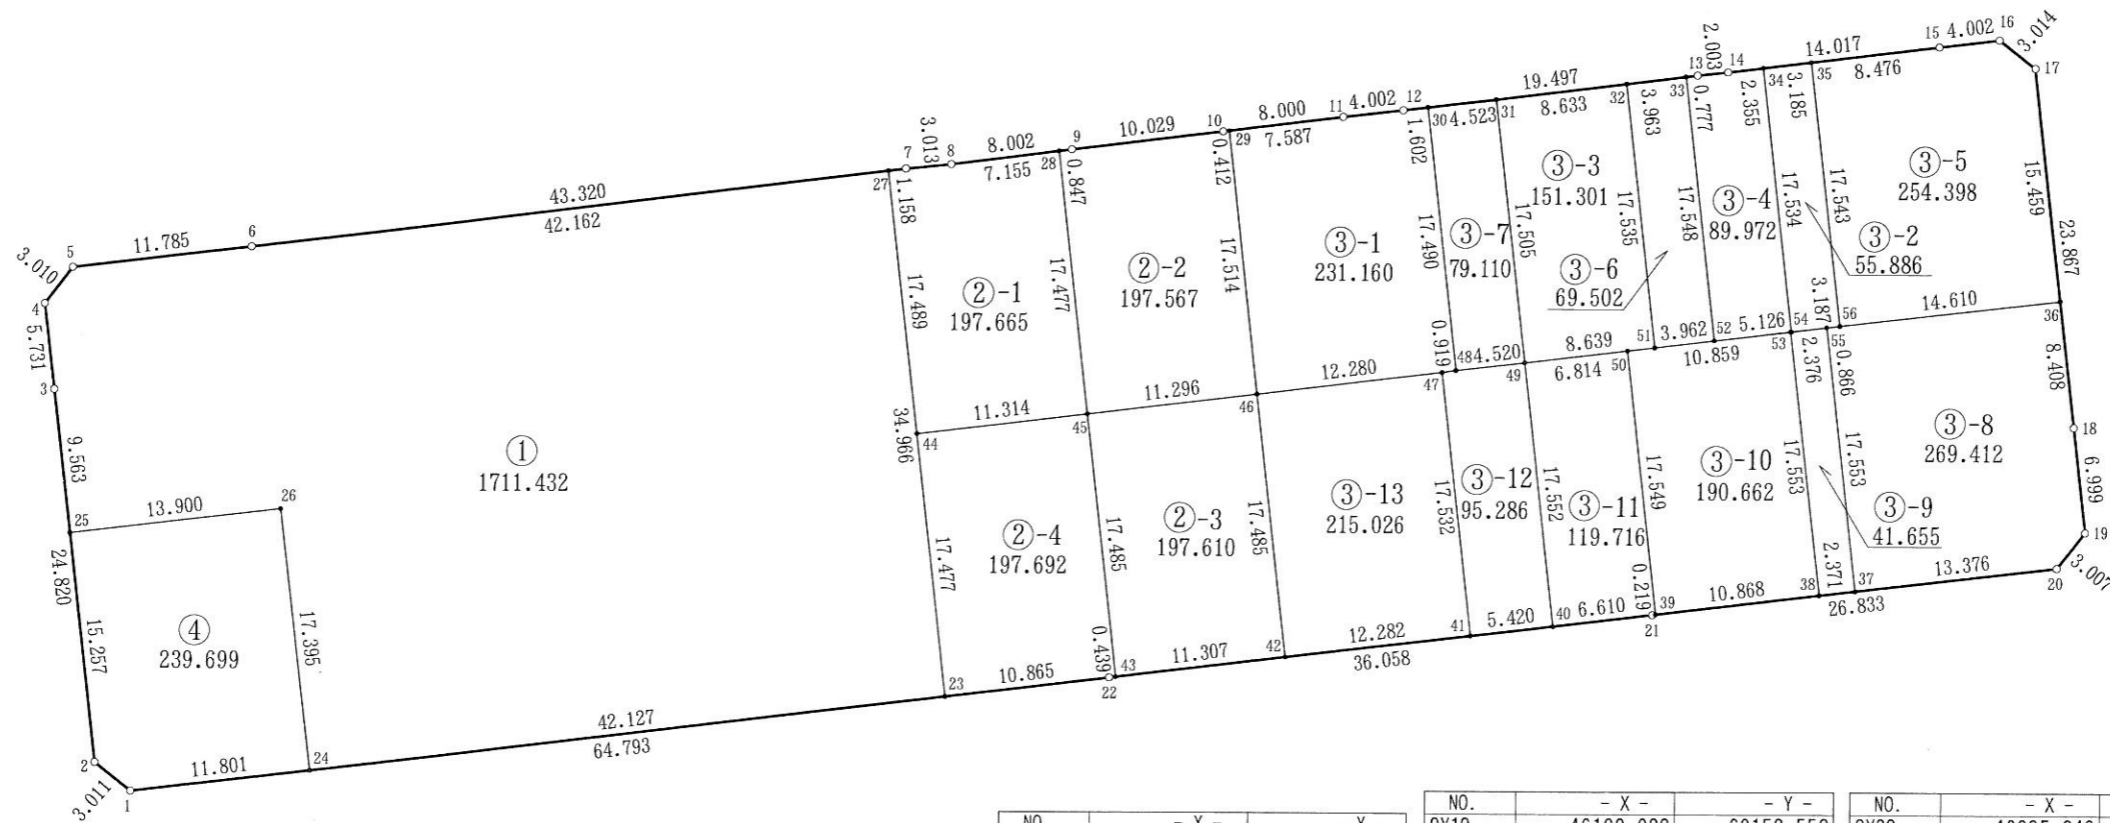
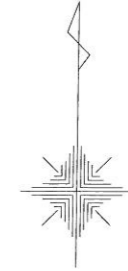


NO.	- X -	- Y -	NO.	- X -	- Y -	NO.	- X -	- Y -
9#1	46082.561	60029.929	9#19	46100.089	60158.552	9#38	46095.849	60141.075
9#2	46084.441	60027.577	9#20	46097.711	60156.711	9#39	46094.564	60130.283
9#3	46109.087	60024.643	9#21	46094.538	60130.066	9#40	46093.751	60123.503
9#4	46114.776	60023.949	9#22	46090.244	60094.265	9#41	46093.105	60118.122
9#5	46117.168	60025.776	9#23	46088.955	60083.477	9#42	46091.643	60105.927
9#6	46118.571	60037.477	9#24	46083.960	60041.647	9#43	46090.296	60094.701
9#7	46123.814	60080.479	9#25	46099.591	60025.774	9#44	46106.309	60081.404
9#8	46124.119	60083.477	9#26	46101.231	60039.577	9#45	46107.659	60092.637
9#9	46125.120	60091.416	9#27	46123.674	60079.329	9#46	46109.005	60103.853
9#10	46126.344	60101.370	9#28	46125.014	60090.576	9#47	46110.513	60116.040
9#11	46127.343	60109.307	9#29	46126.396	60101.779	9#48	46110.645	60116.949
9#12	46127.816	60113.281	9#30	46128.011	60114.871	9#49	46111.181	60121.437
9#13	46130.192	60132.633	9#31	46128.562	60119.360	9#50	46111.989	60128.203
9#14	46130.409	60134.624	9#32	46129.615	60127.929	9#51	46112.205	60130.015
9#15	46132.107	60148.538	9#33	46130.098	60131.862	9#52	46112.675	60133.949
9#16	46132.597	60152.510	9#34	46130.694	60136.962	9#53	46113.277	60138.985
9#17	46130.736	60154.881	9#35	46131.080	60140.124	9#54	46113.283	60139.039
9#18	46107.037	60157.707	9#36	46115.386	60156.712	9#55	46113.558	60141.344
			9#37	46096.129	60143.429	9#56	46113.661	60142.204

ひたちなか市 津田北部 地区 画地原子

10 街区 日付 平成16年 3月 5日

街区面積 6059.849
 合計面積 6059.880
 縮尺 1:600

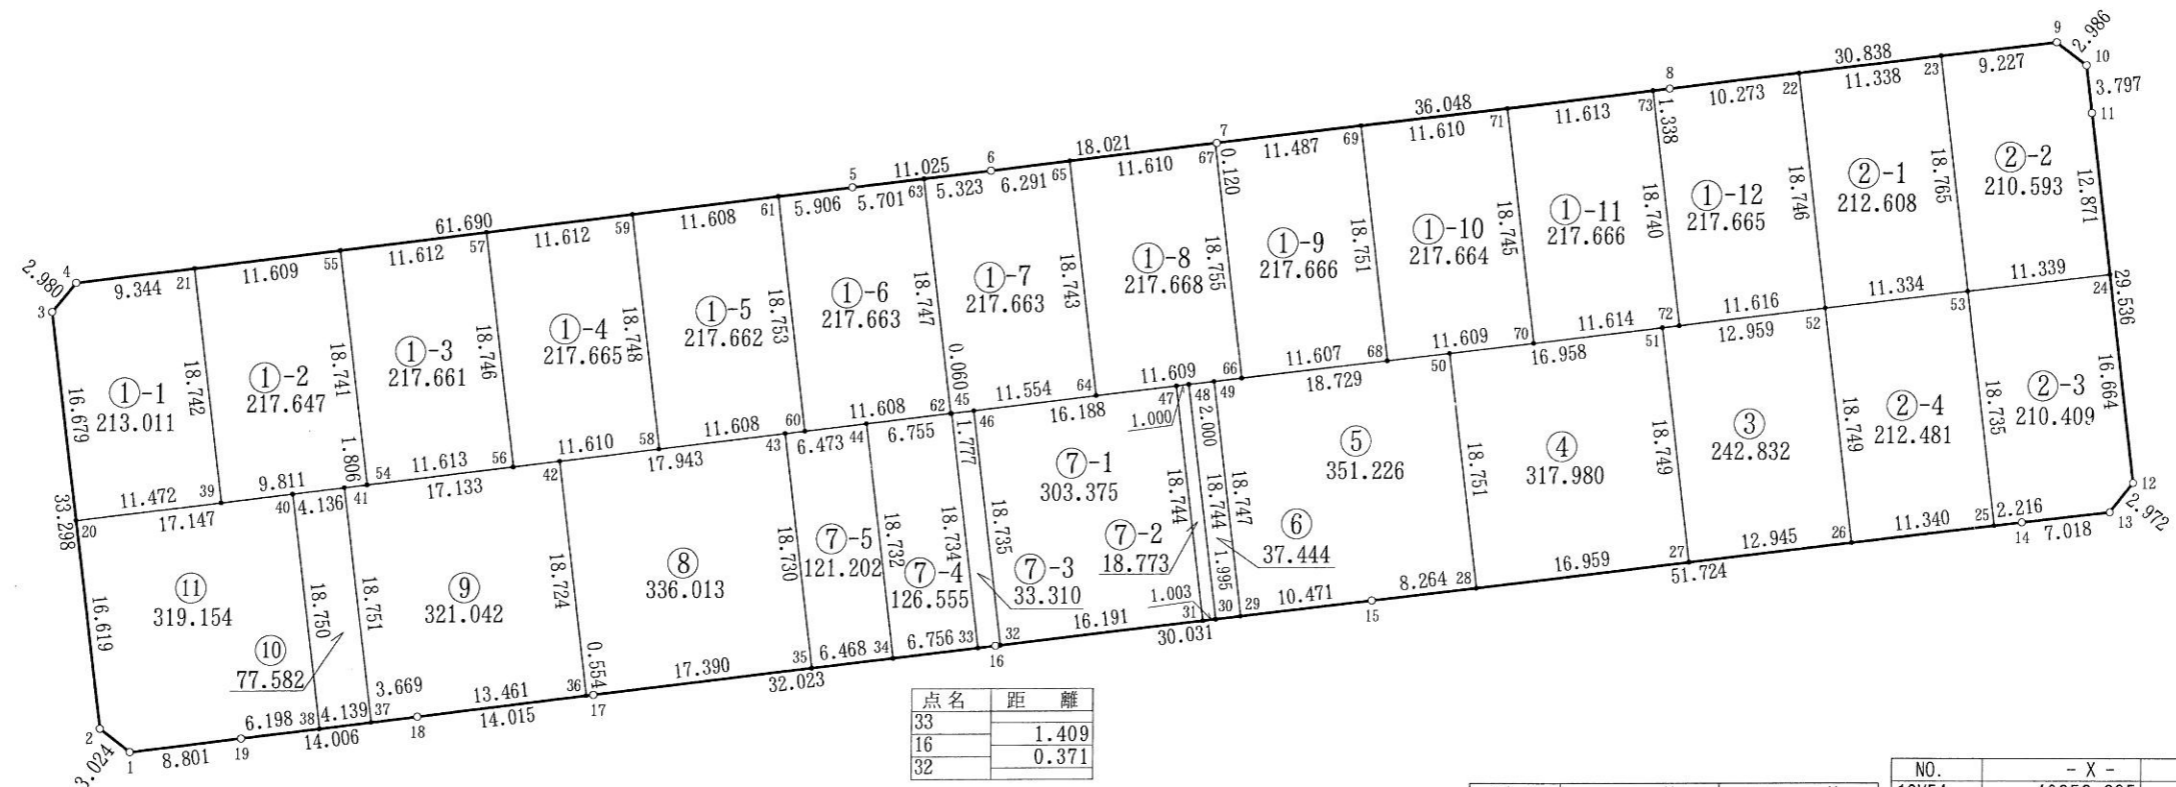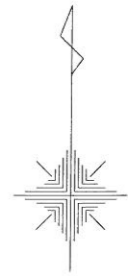

点名	距離
33	1.409
16	0.371
32	

NO.	- X -	- Y -
10#1	46031.184	59966.636
10#2	46033.053	59964.259
10#3	46066.113	59960.286
10#4	46068.419	59962.174
10#5	46075.735	60023.429
10#6	46077.024	60034.378
10#7	46079.183	60052.269
10#8	46083.448	60088.064
10#9	46087.130	60118.681
10#10	46085.295	60121.036
10#11	46081.523	60121.475
10#12	46052.197	60124.989
10#13	46049.869	60123.142
10#14	46049.056	60116.171
10#15	46042.909	60064.814
10#16	46039.359	60034.994
10#17	46035.583	60003.194

NO.	- X -	- Y -
10#18	46033.898	59989.281
10#19	46032.238	59975.374
10#20	46049.553	59962.276
10#21	46069.527	59971.452
10#22	46084.675	60098.263
10#23	46086.028	60109.520
10#24	46068.743	60123.006
10#25	46048.793	60113.971
10#26	46047.445	60102.711
10#27	46045.907	60089.858
10#28	46043.891	60073.019
10#29	46041.671	60054.416
10#30	46041.436	60052.435
10#31	46041.317	60051.439
10#32	46039.403	60035.362
10#33	46039.193	60033.595
10#34	46038.396	60026.886

NO.	- X -	- Y -
10#35	46037.633	60020.463
10#36	46035.516	60002.644
10#37	46033.463	59985.638
10#38	46032.973	59981.528
10#39	46050.916	59973.667
10#40	46051.590	59979.302
10#41	46052.081	59983.409
10#42	46054.108	60000.422
10#43	46056.230	60018.239
10#44	46056.996	60024.667
10#45	46057.795	60031.375
10#46	46058.006	60033.139
10#47	46059.928	60049.212
10#48	46060.047	60050.205
10#49	46060.285	60052.191
10#50	46062.509	60070.787
10#51	46064.523	60087.625
10#52	46066.062	60100.492
10#53	46067.396	60111.747



NO.	- X -	- Y -
10#54	46052.295	59985.202
10#55	46070.904	59982.979
10#56	46053.668	59996.734
10#57	46072.281	59994.509
10#58	46055.042	60008.262
10#59	46073.658	60006.039
10#60	46056.414	60019.789
10#61	46075.035	60017.565
10#62	46057.788	60031.315
10#63	46076.403	60029.091
10#64	46059.167	60042.847
10#65	46077.778	60040.624
10#66	46060.546	60054.374
10#67	46079.169	60052.150
10#68	46061.924	60065.899
10#69	46080.543	60063.675
10#70	46063.303	60077.426
10#71	46081.916	60075.204
10#72	46064.682	60088.958
10#73	46083.290	60086.735

ひたちなか市 津田北部 地区 画地原子

11 + 公園2 街区 日付 平成16年 2月13日

NO.	- X -	- Y -
11#1	45987.483	59971.873
11#2	45989.328	59969.523
11#3	46008.145	59967.282
11#4	46022.874	59965.488
11#5	46025.229	59967.346
11#6	46043.717	60122.098
11#7	46043.936	60123.869
11#8	46042.092	60126.207
11#9	46027.931	60127.883
11#10	46014.004	60129.566
11#11	46008.543	60130.220
11#12	46006.188	60128.353
11#13	46002.988	60101.484
11#14	46002.283	60095.521
11#15	45988.916	59983.636
11#16	46034.364	60043.745
11#17	45996.632	60048.262
11#18	46037.146	60067.052
11#19	46041.313	60101.959
11#20	46003.583	60106.479
11#21	45999.419	60071.573



街区面積 3141.355
 合計面積 3141.358
 縮尺 1:600

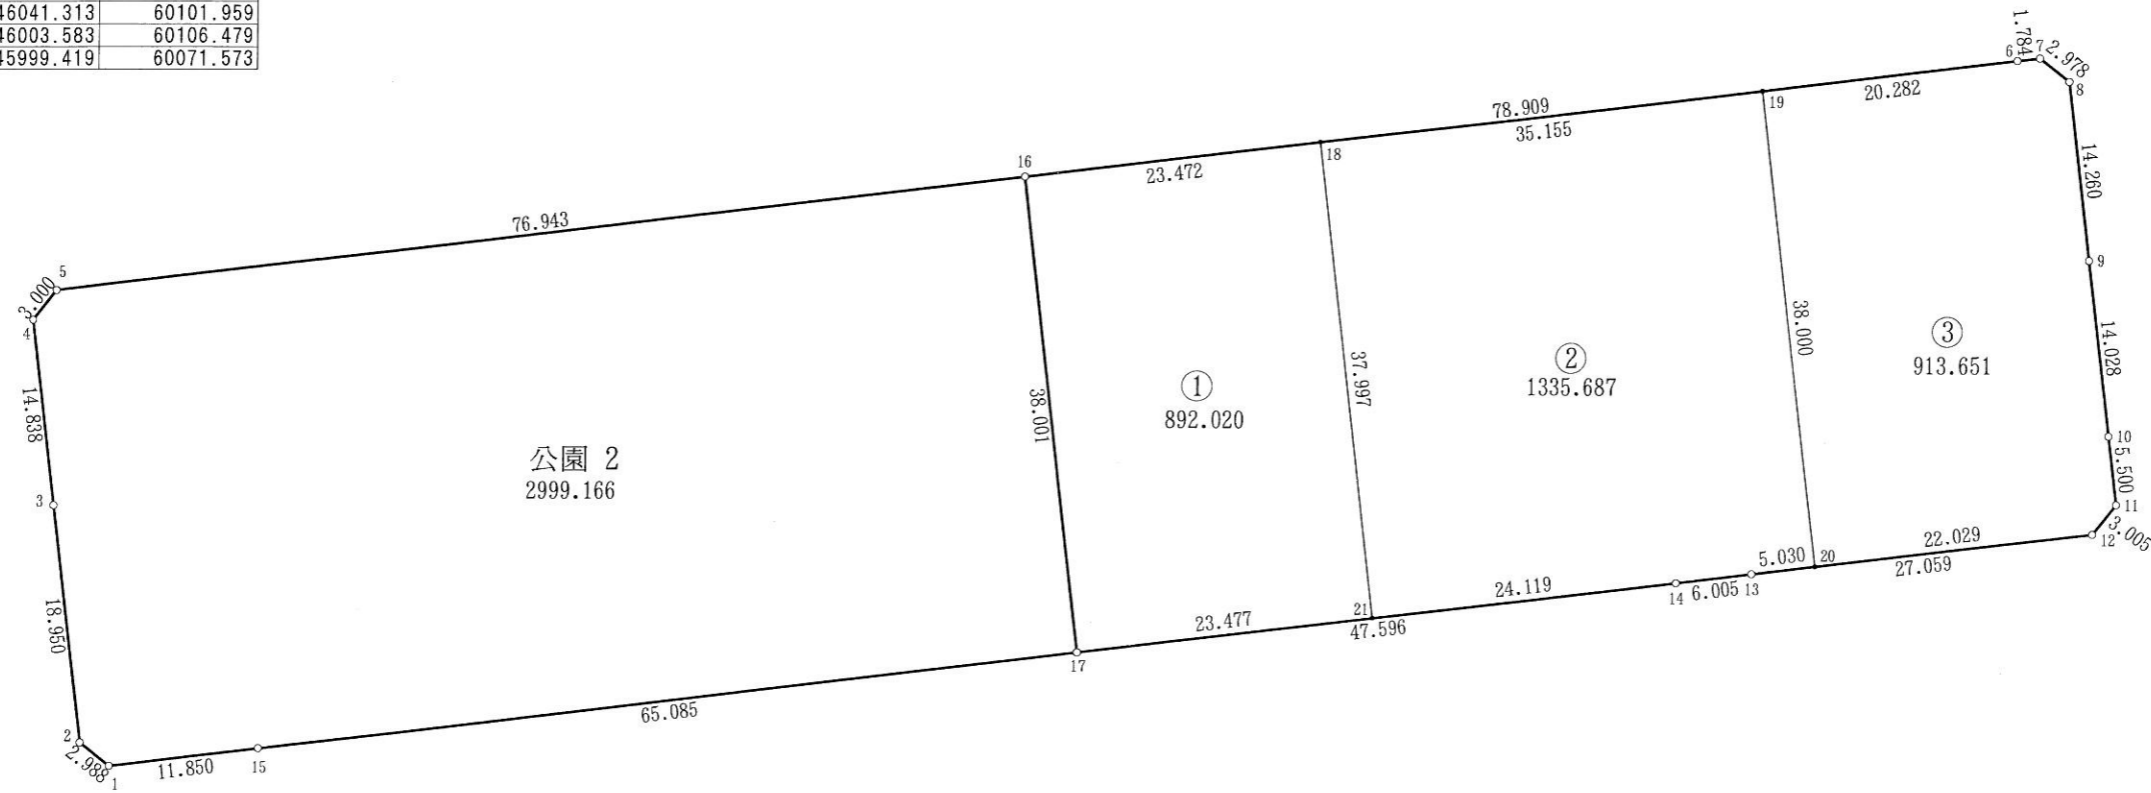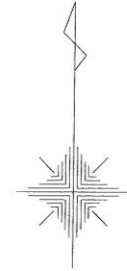

ひたちなか市 津田北部 地区 画地原子

12 街区 日付 平成16年 3月17日

街区面積 5653.899
 合計面積 5653.911
 縮尺 1:500

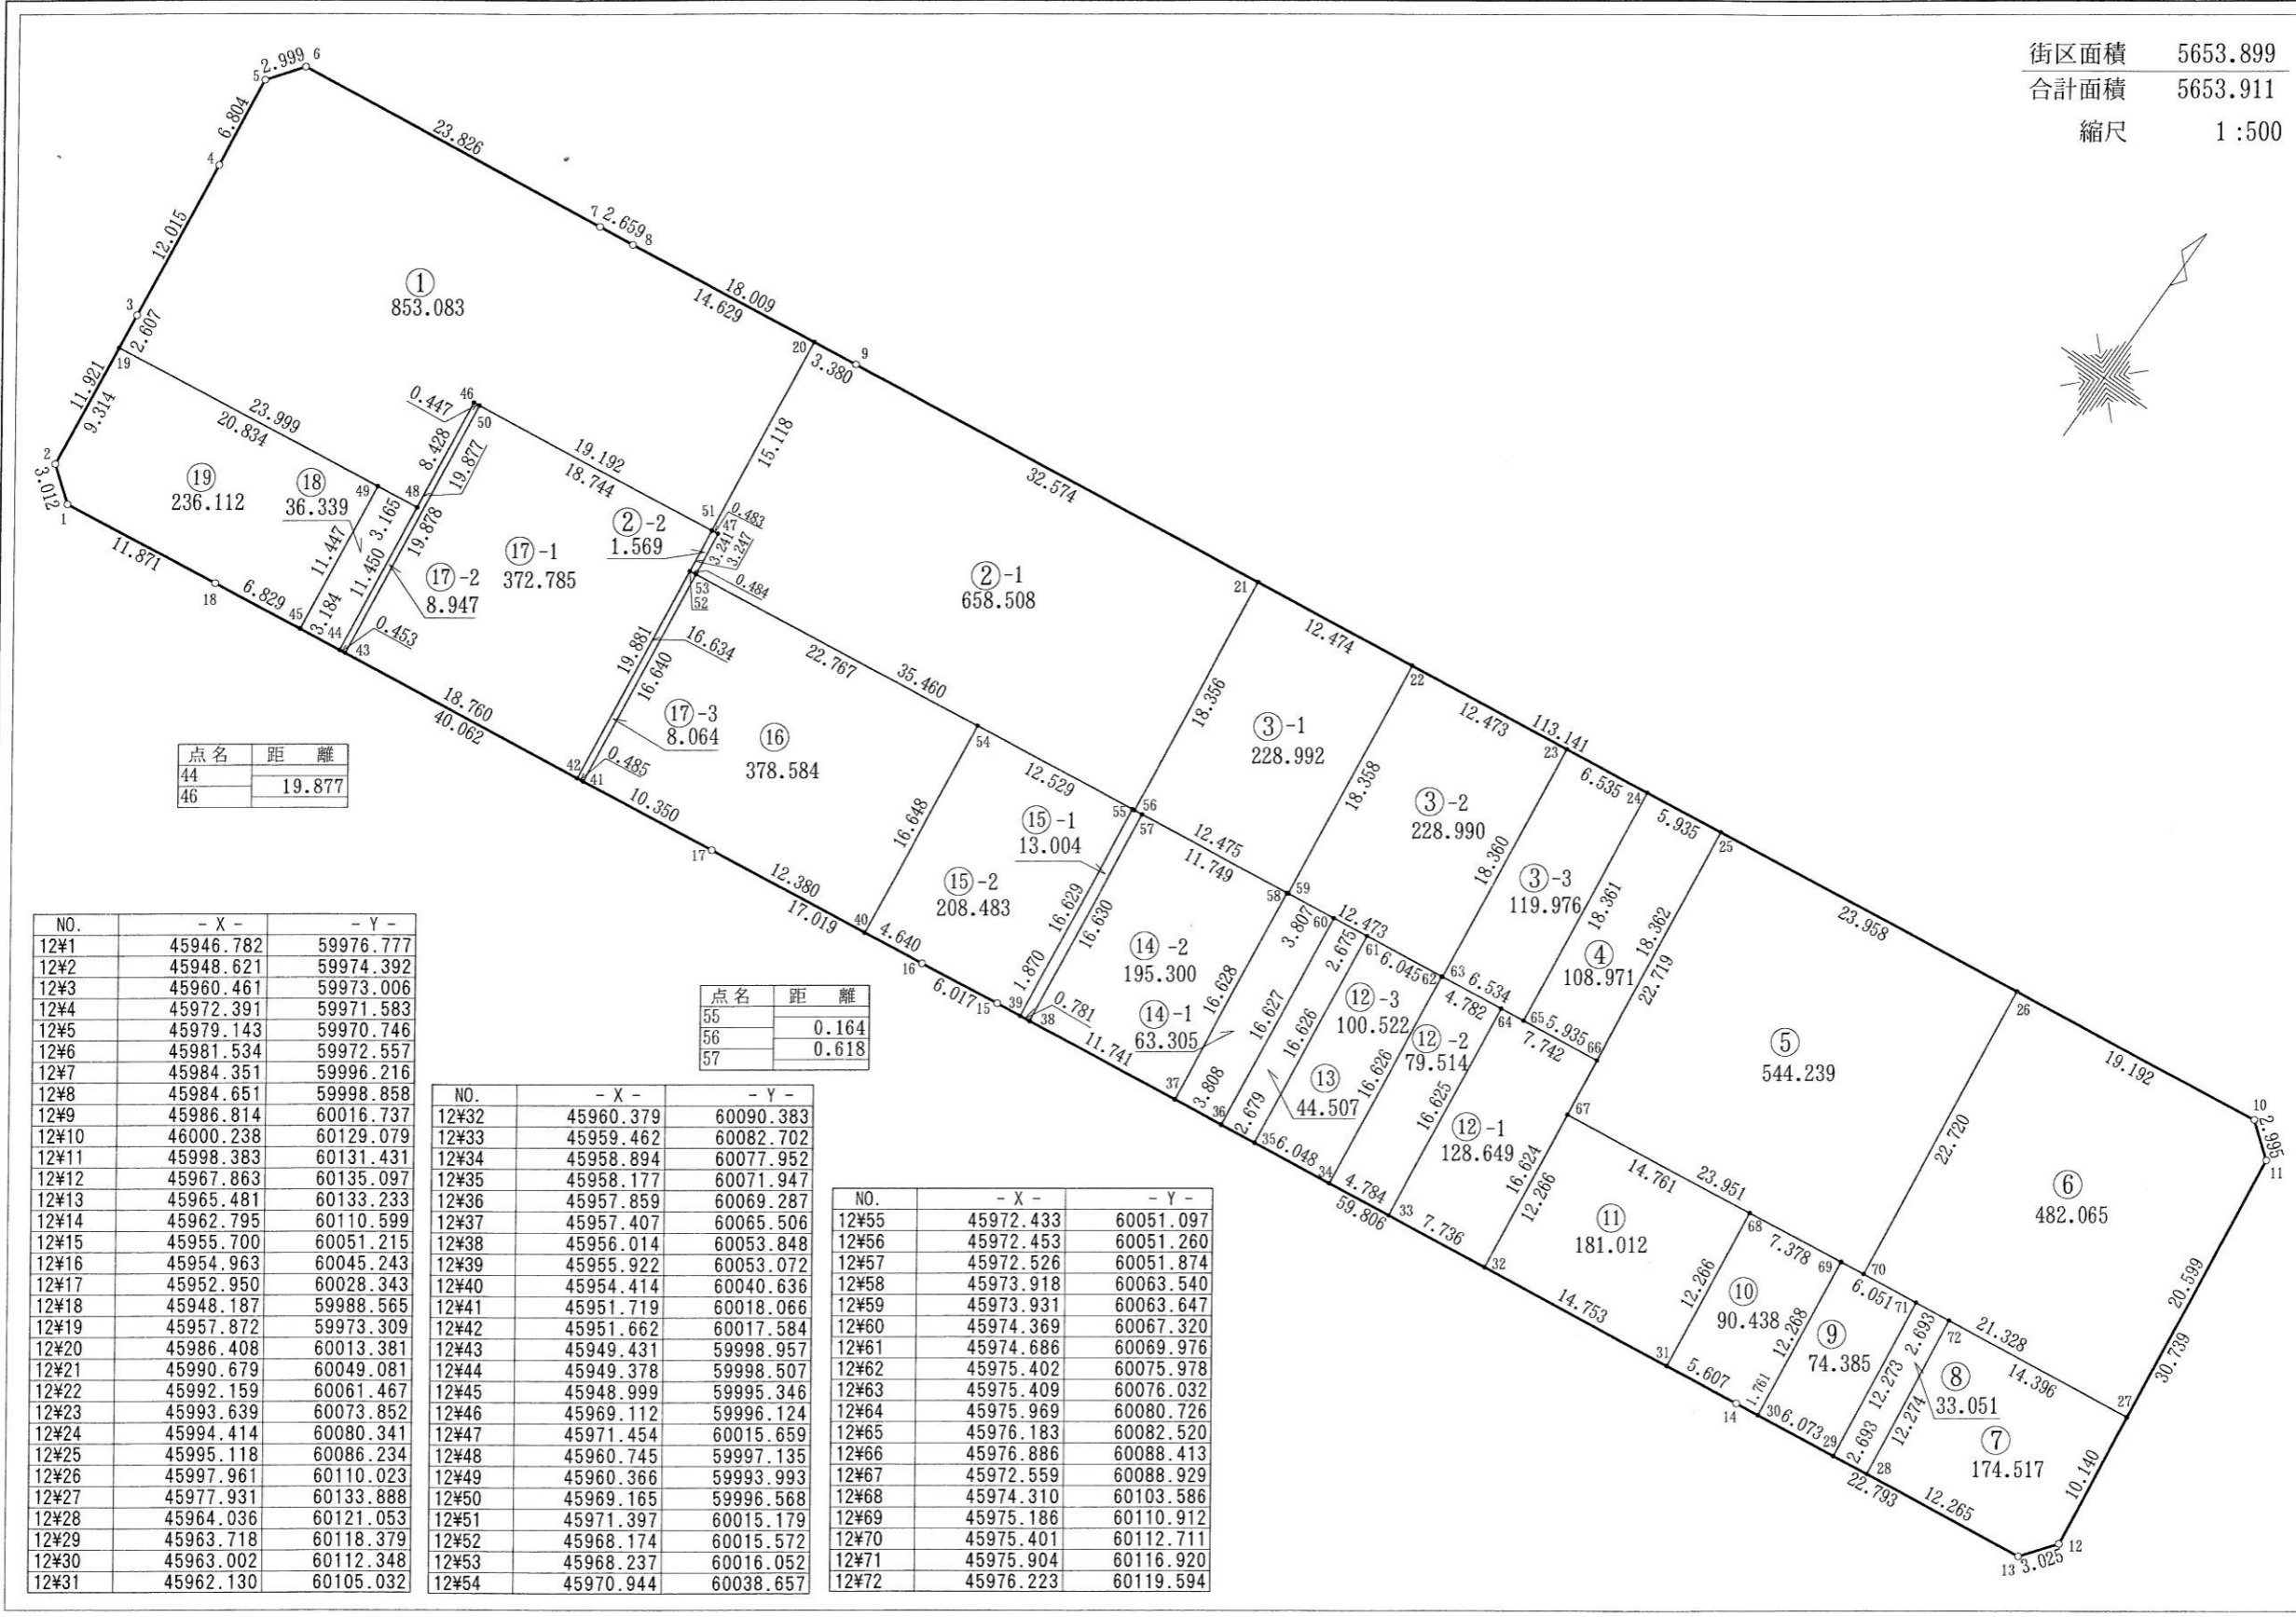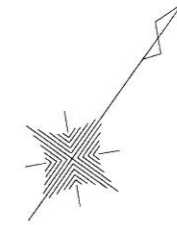

点名	距離
44	
46	19.877

NO.	- X -	- Y -
12#1	45946.782	59976.777
12#2	45948.621	59974.392
12#3	45960.461	59973.006
12#4	45972.391	59971.583
12#5	45979.143	59970.746
12#6	45981.534	59972.557
12#7	45984.351	59996.216
12#8	45984.651	59998.858
12#9	45986.814	60016.737
12#10	46000.238	60129.079
12#11	45998.383	60131.431
12#12	45967.863	60135.097
12#13	45965.481	60133.233
12#14	45962.795	60110.599
12#15	45955.700	60051.215
12#16	45954.963	60045.243
12#17	45952.950	60028.343
12#18	45948.187	59988.565
12#19	45957.872	59973.309
12#20	45986.408	60013.381
12#21	45990.679	60049.081
12#22	45992.159	60061.467
12#23	45993.639	60073.852
12#24	45994.414	60080.341
12#25	45995.118	60086.234
12#26	45997.961	60110.023
12#27	45977.931	60133.888
12#28	45964.036	60121.053
12#29	45963.718	60118.379
12#30	45963.002	60112.348
12#31	45962.130	60105.032

点名	距離
55	
56	0.164
57	0.618



NO.	- X -	- Y -
12#32	45960.379	60090.383
12#33	45959.462	60082.702
12#34	45958.894	60077.952
12#35	45958.177	60071.947
12#36	45957.859	60069.287
12#37	45957.407	60065.506
12#38	45956.014	60053.848
12#39	45955.922	60053.072
12#40	45954.414	60040.636
12#41	45951.719	60018.066
12#42	45951.662	60017.584
12#43	45949.431	59998.957
12#44	45949.378	59998.507
12#45	45948.999	59995.346
12#46	45969.112	59996.124
12#47	45971.454	60015.659
12#48	45960.745	59997.135
12#49	45960.366	59993.993
12#50	45969.165	59996.568
12#51	45971.397	60015.179
12#52	45968.174	60015.572
12#53	45968.237	60016.052
12#54	45970.944	60038.657

NO.	- X -	- Y -
12#55	45972.433	60051.097
12#56	45972.453	60051.260
12#57	45972.526	60051.874
12#58	45973.918	60063.540
12#59	45973.931	60063.647
12#60	45974.369	60067.320
12#61	45974.686	60069.976
12#62	45975.402	60075.978
12#63	45975.409	60076.032
12#64	45975.969	60080.726
12#65	45976.183	60082.520
12#66	45976.886	60088.413
12#67	45972.559	60088.929
12#68	45974.310	60103.586
12#69	45975.186	60110.912
12#70	45975.401	60112.711
12#71	45975.904	60116.920
12#72	45976.223	60119.594

ひたちなか市 津田北部 地区 画地原子

13 街区 日付 平成16年 8月 3日

街区面積 4655.676
 合計面積 4655.678
 縮尺 1:500

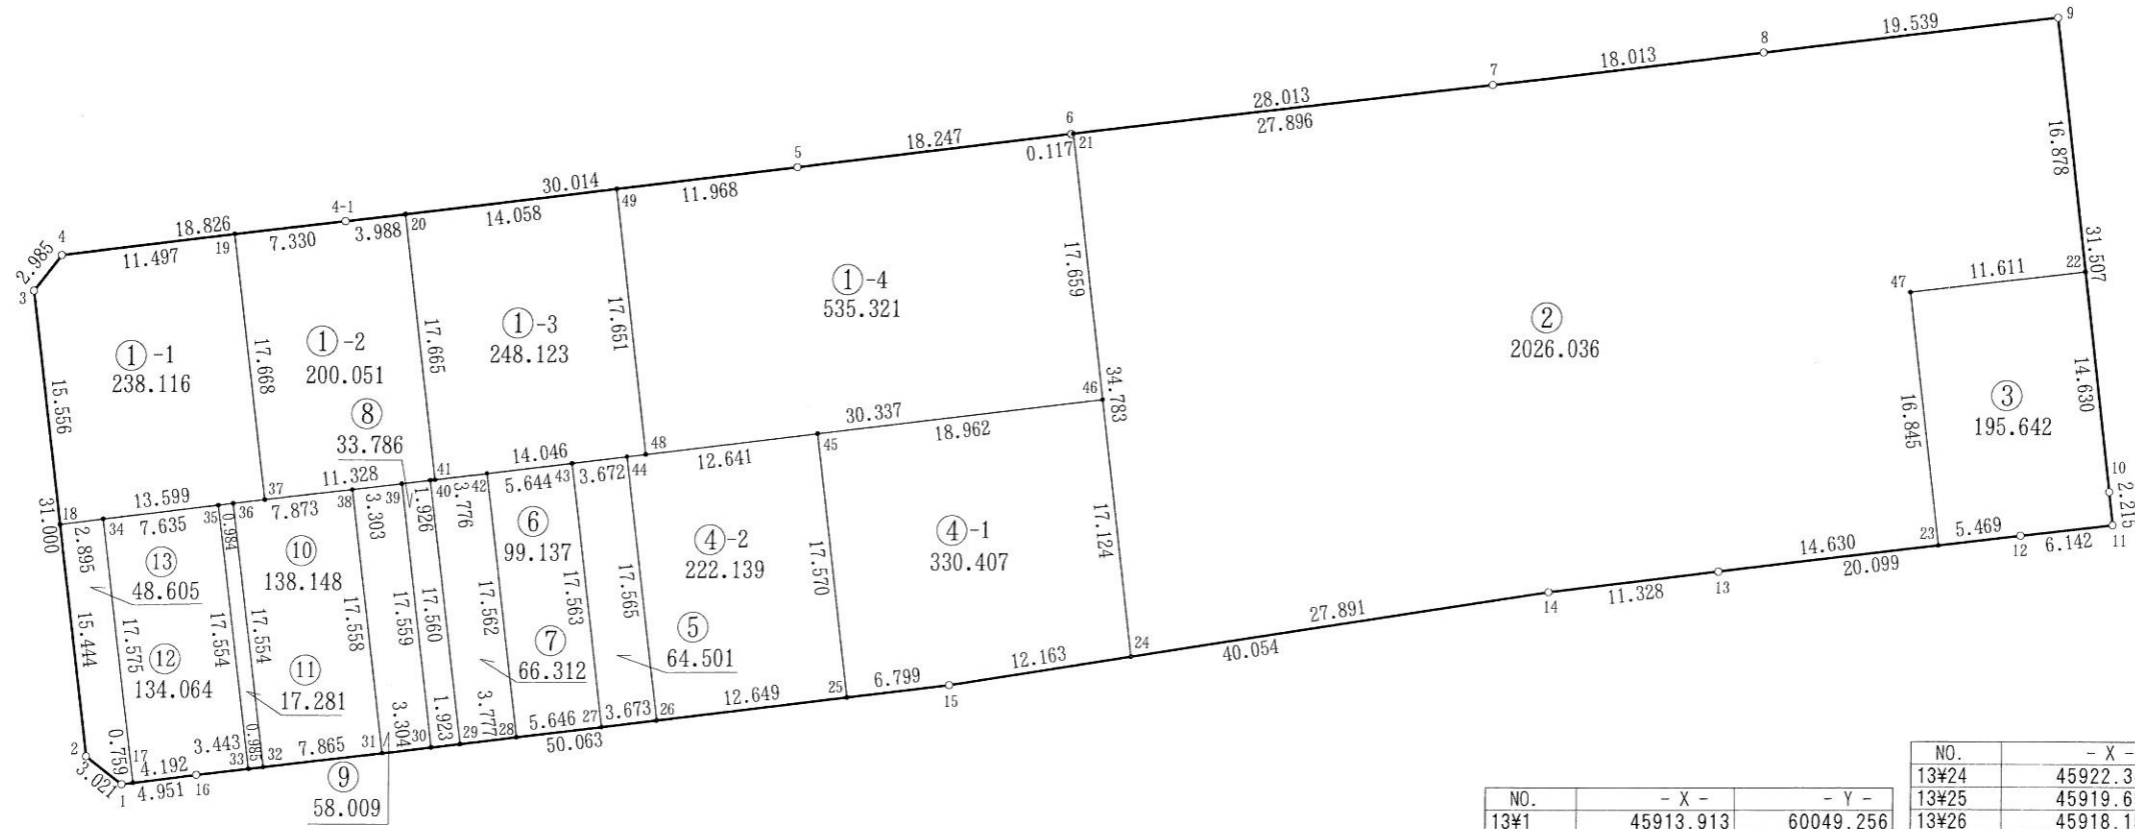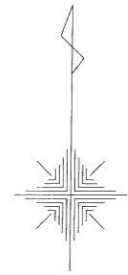



NO.	- X -	- Y -	NO.	- X -	- Y -
13#1	45913.913	60049.256	13#24	45922.346	60115.895
13#2	45915.780	60046.881	13#25	45919.651	60097.129
13#3	45946.560	60043.194	13#26	45918.153	60084.569
13#4	45948.907	60045.039	13#27	45917.719	60080.922
13#4-1	45951.145	60063.732	13#28	45917.050	60075.316
13#5	45954.682	60093.537	13#29	45916.603	60071.566
13#6	45956.869	60111.652	13#30	45916.375	60069.657
13#7	45960.179	60139.469	13#31	45915.984	60066.376
13#8	45962.306	60157.356	13#32	45915.053	60058.566
13#9	45964.636	60176.756	13#33	45914.936	60057.588
13#10	45933.352	60180.502	13#34	45931.458	60047.918
13#11	45931.151	60180.749	13#35	45932.365	60055.499
13#12	45930.438	60174.649	13#36	45932.482	60056.476
13#13	45928.044	60154.693	13#37	45932.730	60058.547
13#14	45926.680	60143.447	13#38	45933.418	60064.293
13#15	45920.456	60103.880	13#39	45933.810	60067.573
13#16	45914.529	60054.169	13#40	45934.039	60069.485
13#17	45914.008	60050.009	13#41	45934.076	60069.795
13#18	45931.114	60045.044	13#42	45934.488	60073.234
13#19	45950.274	60056.454	13#43	45935.158	60078.838
13#20	45951.615	60067.692	13#44	45935.594	60082.484
13#21	45956.883	60111.768	13#45	45937.096	60095.035
13#22	45947.878	60178.762	13#46	45939.349	60113.863
13#23	45929.786	60169.219	13#47	45946.513	60167.232
			13#48	45935.745	60083.741
			13#49	45953.272	60081.652

ひたちなか市 津田北部 地区 画地原子

14 街区 日付 平成16年 1月26日

NO.	- X -	- Y -	NO.	- X -	- Y -	NO.	- X -	- Y -
14#1	45966.701	60143.393	14#25	46050.442	60131.255	14#41	46008.628	60152.868
14#2	45968.562	60141.048	14#26	46063.173	60129.732	14#42	46010.368	60152.675
14#3	46075.417	60128.267	14#27	46075.912	60128.208	14#43	46016.696	60151.922
14#4	46086.005	60126.990	14#28	46090.039	60143.127	14#44	46022.120	60151.276
14#5	46088.351	60128.860	14#29	46070.190	60162.114	14#45	46023.006	60151.170
14#6	46091.726	60157.388	14#30	46050.318	60164.484	14#46	46035.510	60149.681
14#7	46089.895	60159.763	14#31	46037.469	60166.027	14#47	46048.355	60148.115
14#8	46086.417	60160.166	14#32	46024.081	60167.630	14#48	46052.404	60147.630
14#9	46083.353	60160.545	14#33	46018.652	60168.279	14#49	46065.133	60146.107
14#10	46045.501	60165.058	14#34	46010.594	60169.254	14#50	46068.224	60145.737
14#11	46028.595	60167.098	14#35	45997.235	60170.852	14#51	46077.868	60144.573
14#12	46021.632	60167.918	14#36	45983.867	60172.446	14#52	46081.898	60160.718
14#13	46007.727	60169.601	14#37	45981.906	60156.065	14#53	46079.936	60144.327
14#14	45979.908	60172.918	14#38	45984.484	60155.756			
14#15	45972.436	60173.828	14#39	45995.260	60154.467			
14#16	45970.102	60171.952	14#40	45997.431	60154.207			
14#17	45969.761	60168.979						
14#18	45968.410	60157.679						
14#19	45982.523	60139.378						
14#20	45995.462	60137.831						
14#21	46008.417	60136.281						
14#22	46014.732	60135.526						
14#23	46021.049	60134.770						
14#24	46033.553	60133.275						



街区面積 4032.382
 合計面積 4032.365
 縮尺 1:400

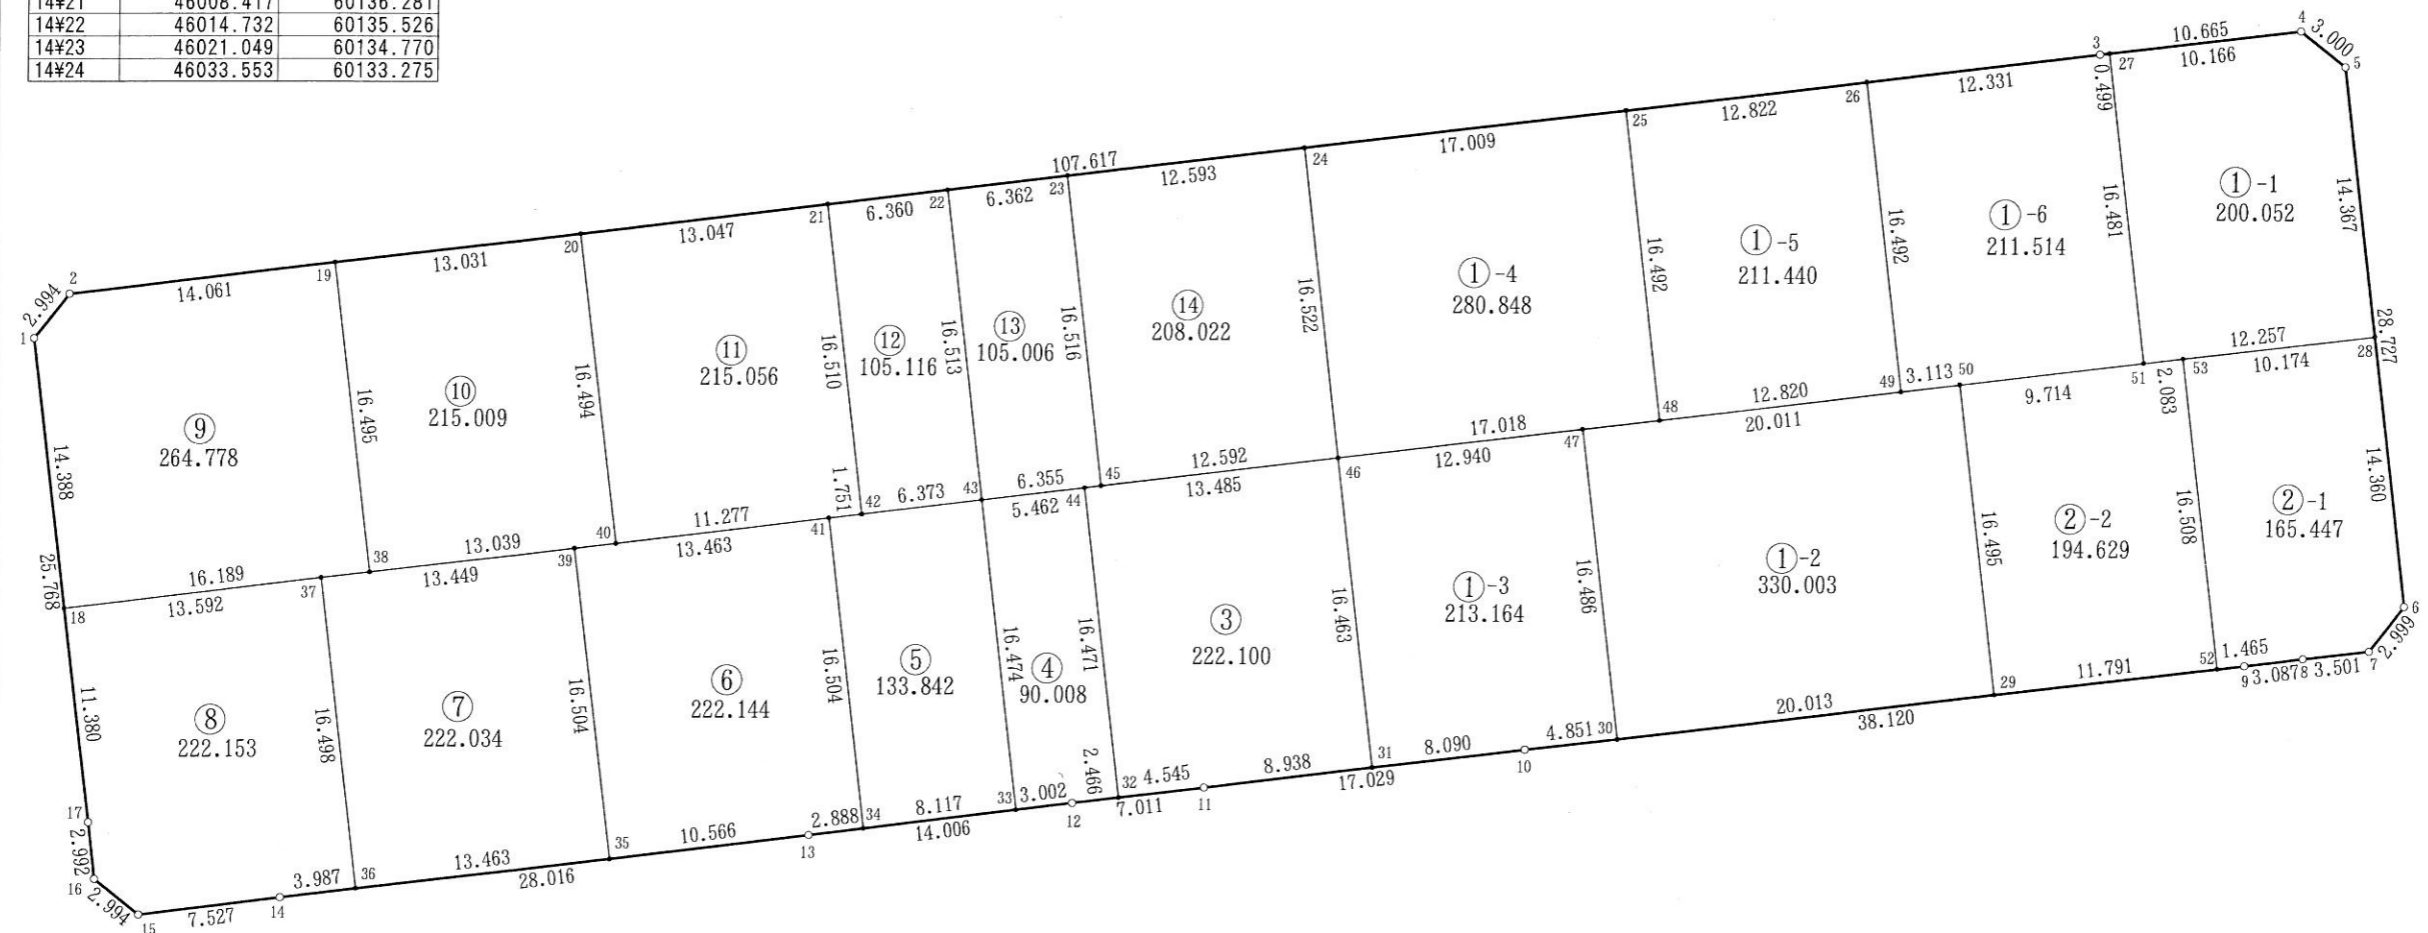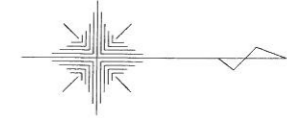

ひたちなか市 津田北部 地区 画地原子

15 街区 日付 平成16年 2月12日

街区面積 3246.564
 合計面積 3246.556
 縮尺 1:400

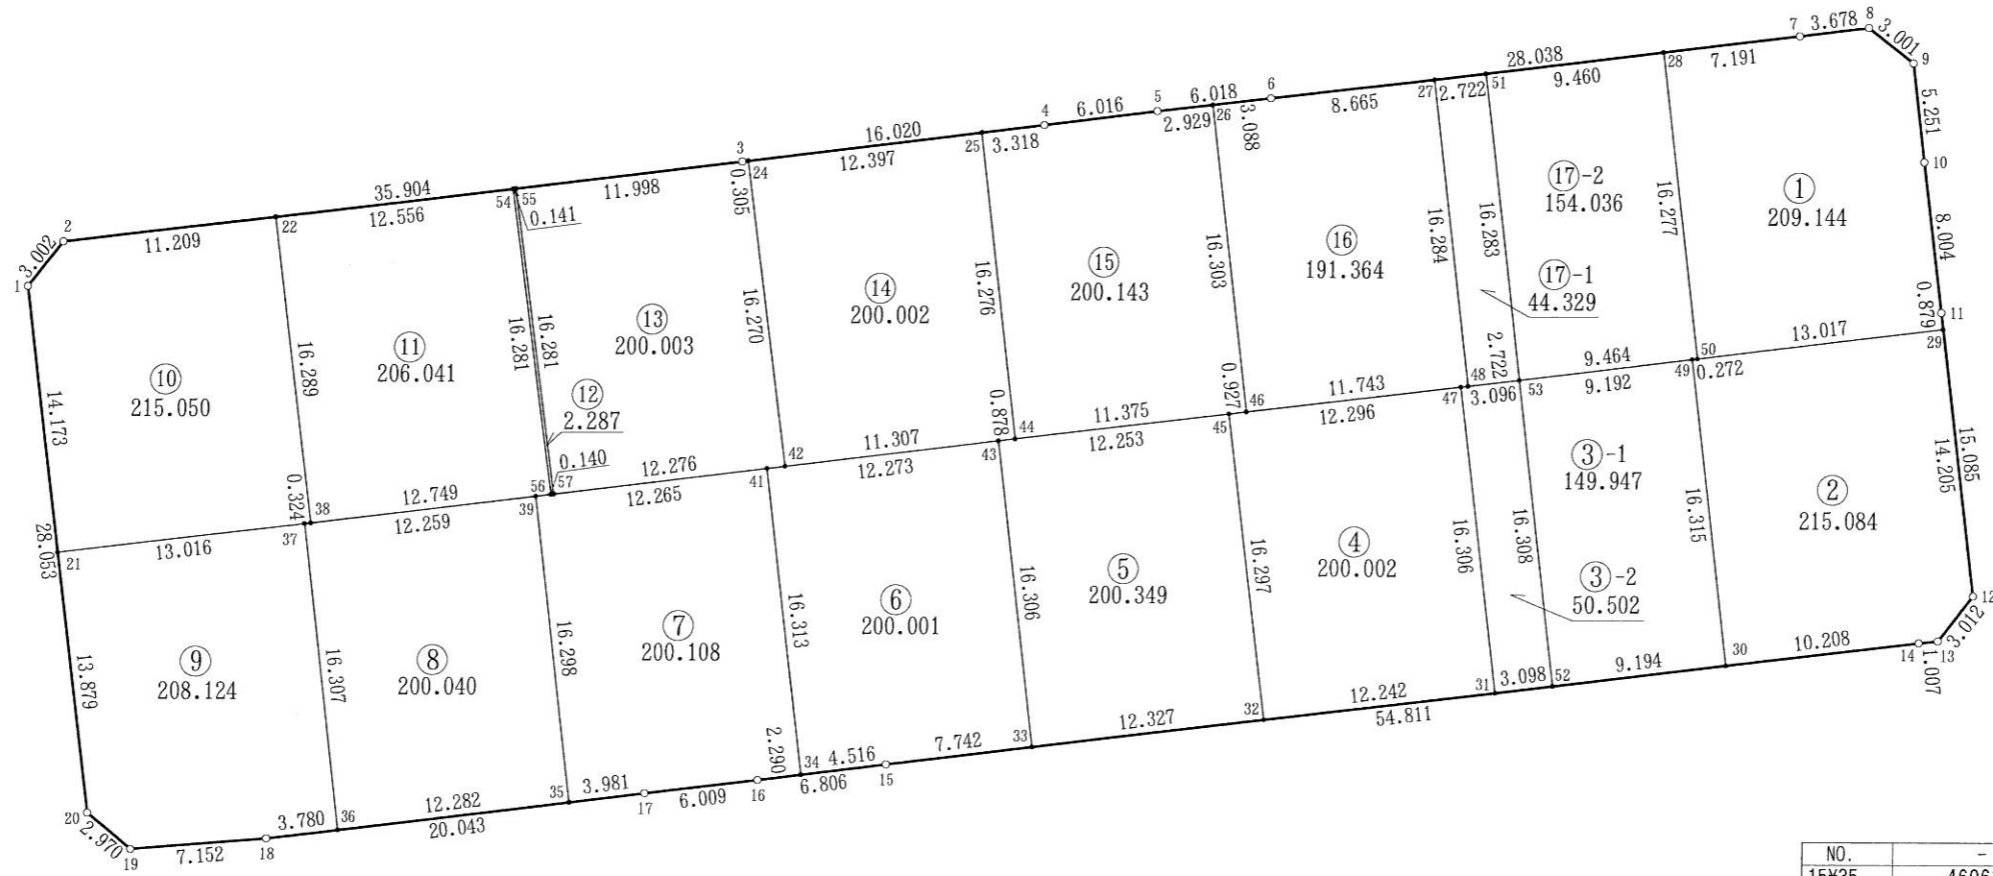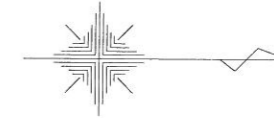

NO.	- X -	- Y -
15#1	46034.617	60174.555
15#2	46036.477	60172.199
15#3	46072.130	60167.957
15#4	46088.035	60166.044
15#5	46094.005	60165.303
15#6	46099.983	60164.612
15#7	46127.823	60161.282
15#8	46131.473	60160.833
15#9	46133.827	60162.694
15#10	46134.453	60167.908
15#11	46135.432	60175.852
15#12	46137.257	60190.826
15#13	46135.418	60193.212
15#14	46134.417	60193.319
15#15	46079.993	60199.820



NO.	- X -	- Y -
15#16	46073.237	60200.645
15#17	46067.268	60201.338
15#18	46047.369	60203.736
15#19	46040.241	60204.319
15#20	46037.968	60202.407
15#21	46036.310	60188.627
15#22	46047.608	60170.875
15#24	46072.433	60167.920
15#25	46084.741	60166.440
15#26	46096.915	60164.966
15#27	46108.587	60163.583
15#28	46120.683	60162.136
15#29	46135.538	60176.725
15#30	46124.281	60194.530
15#31	46112.076	60195.988
15#32	46099.920	60197.440
15#33	46087.680	60198.902
15#34	46075.510	60200.367

NO.	- X -	- Y -
15#35	46063.316	60201.814
15#36	46051.122	60203.283
15#37	46049.234	60187.086
15#38	46049.556	60187.047
15#39	46061.406	60185.628
15#41	46073.584	60184.168
15#42	46074.543	60184.053
15#43	46085.770	60182.708
15#44	46086.642	60182.605
15#45	46097.938	60181.264
15#46	46098.858	60181.153
15#47	46110.146	60179.797
15#48	46110.517	60179.752
15#49	46122.346	60178.330
15#50	46122.616	60178.298
15#51	46111.290	60163.259
15#52	46115.152	60195.620
15#53	46113.220	60179.427
15#54	46060.076	60169.391
15#55	46060.216	60169.374
15#56	46062.215	60185.531
15#57	46062.354	60185.514

ひたちなか市 津田北部 地区 画地原子

16 街区 日付 平成16年 1月26日

街区面積 2954.918
 合計面積 2954.921
 縮尺 1:400

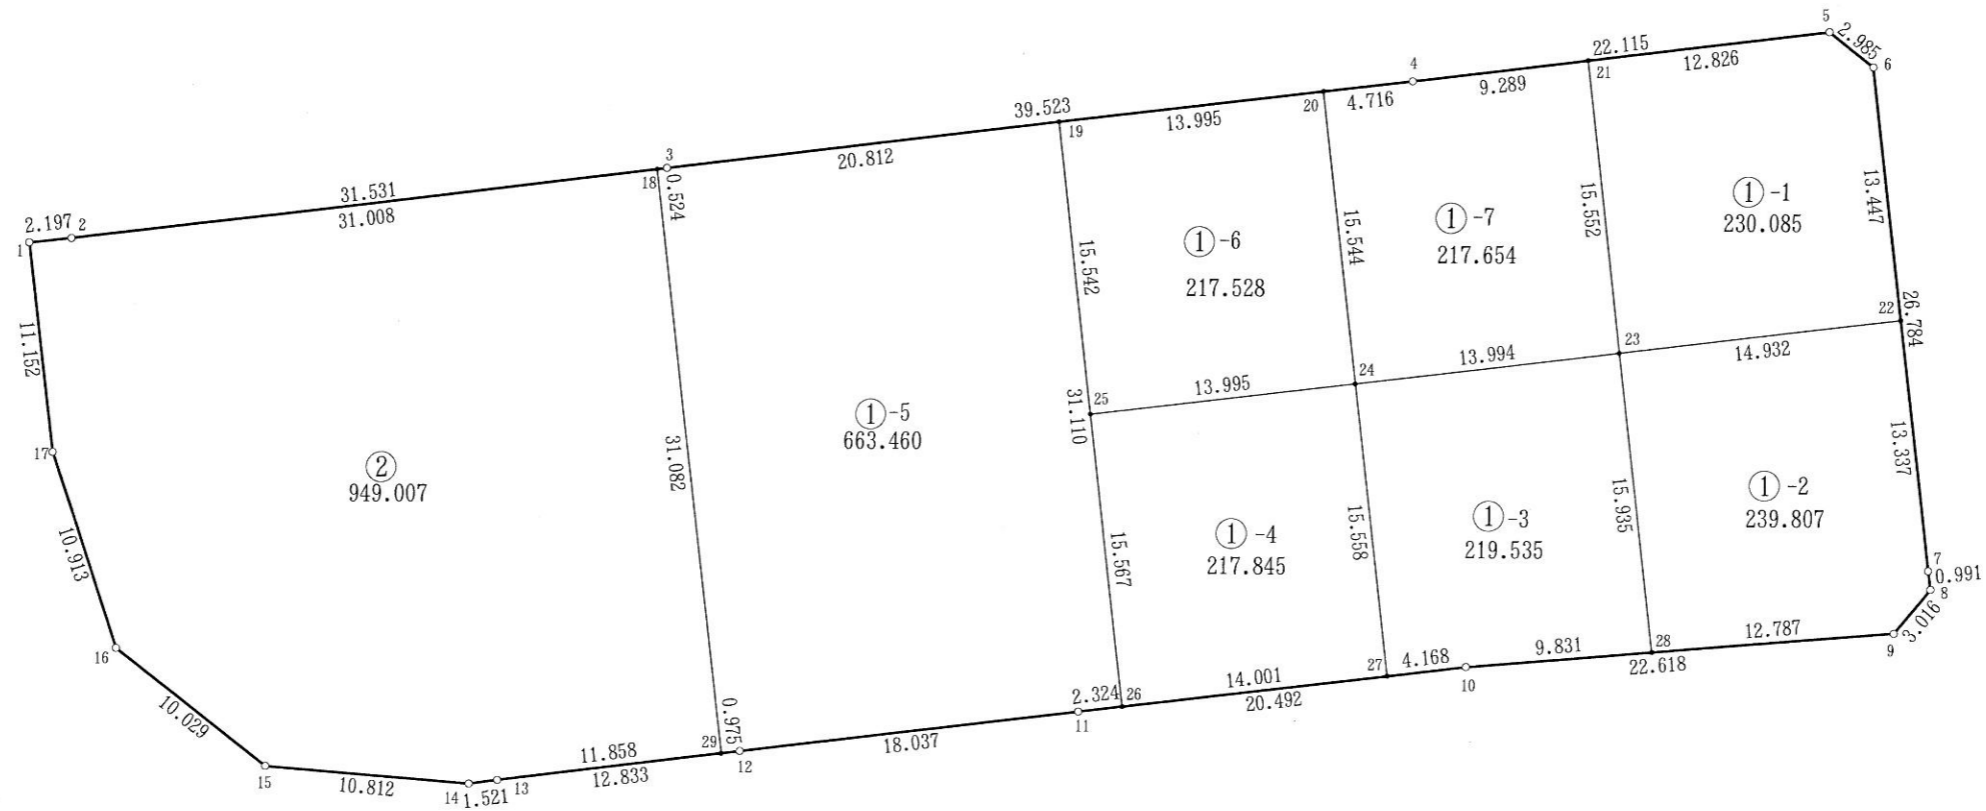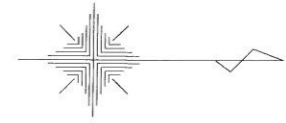

NO.	- X -	- Y -
16#1	45931.617	60184.724
16#2	45933.802	60184.490
16#3	45965.110	60180.743
16#4	46004.353	60176.045
16#5	46026.309	60173.402
16#6	46028.651	60175.252
16#7	46031.813	60201.849
16#8	46031.956	60202.830
16#9	46030.056	60205.172
16#10	46007.511	60206.990
16#11	45987.165	60209.435
16#12	45969.253	60211.551
16#13	45956.510	60213.071
16#14	45955.002	60213.268
16#15	45944.228	60212.359

NO.	- X -	- Y -
16#16	45936.341	60206.164
16#17	45932.925	60195.799
16#18	45964.590	60180.805
16#19	45985.774	60178.269
16#20	45999.670	60176.606
16#21	46013.575	60174.935
16#22	46030.239	60188.605
16#23	46015.413	60190.378
16#24	46001.518	60192.040
16#25	45987.622	60193.701
16#26	45989.472	60209.158
16#27	46003.373	60207.487
16#28	46017.310	60206.200
16#29	45968.285	60211.667