
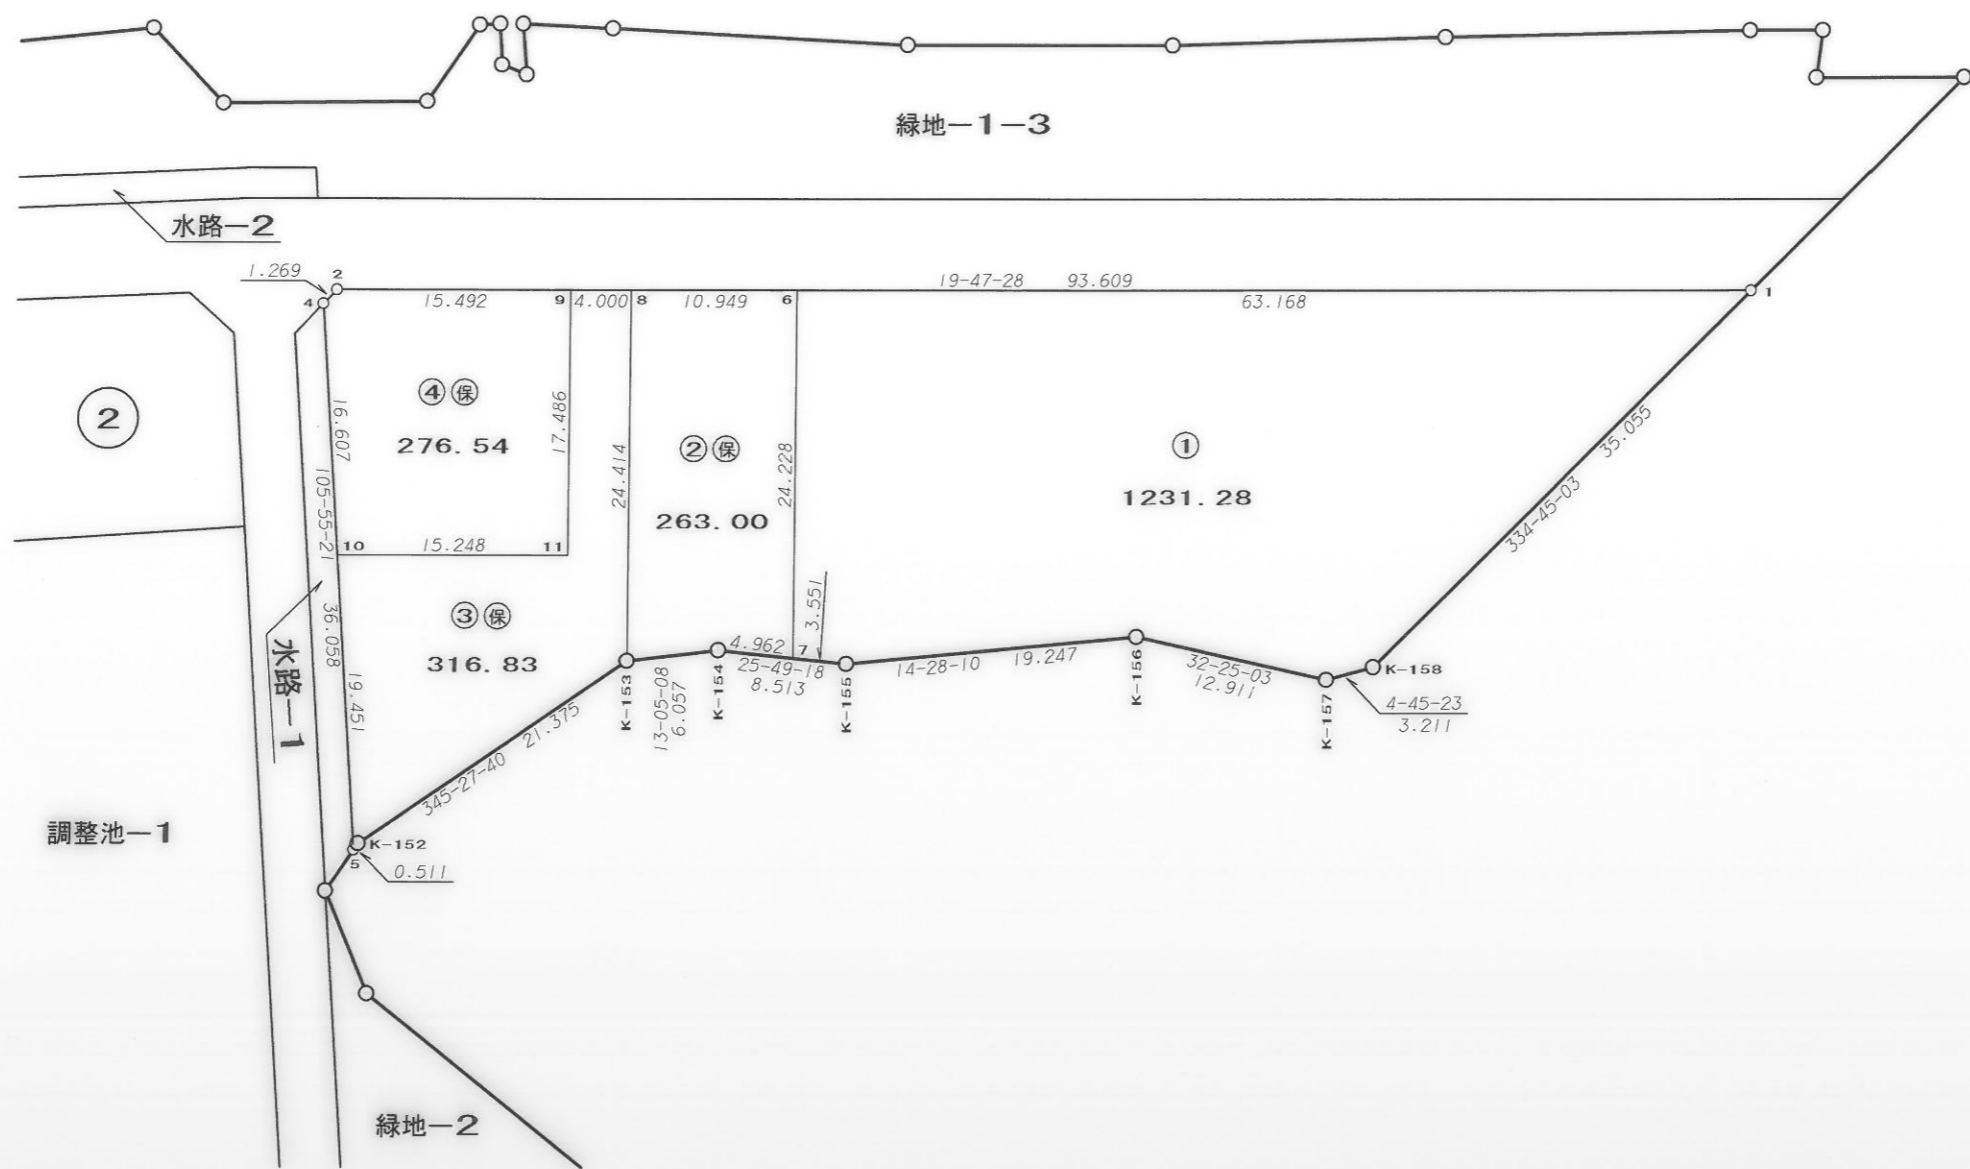


画地確定図

縮尺 1 : 500


街区番号 1

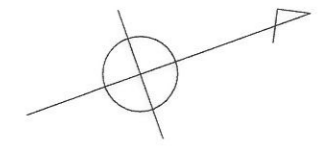


画地確定図

縮尺 1:500



街区番号 2

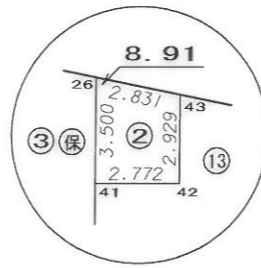

S=1:250

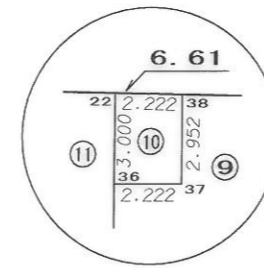

S=1:250

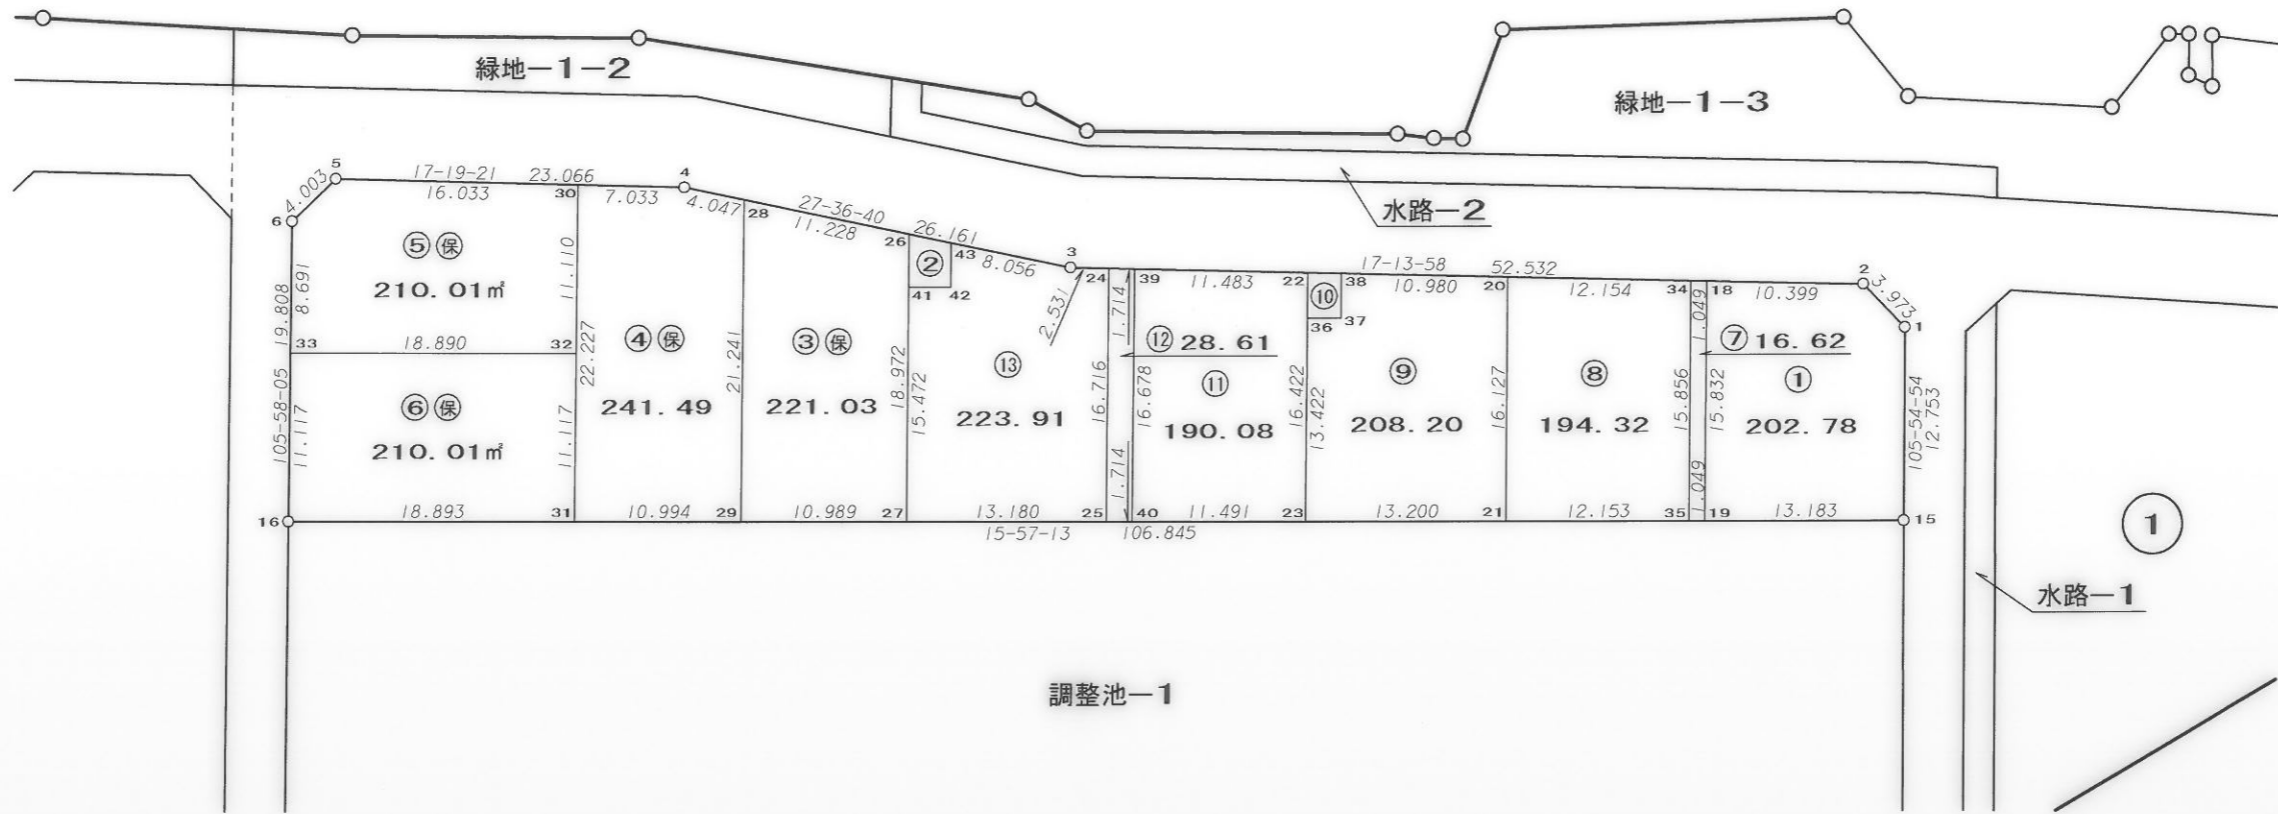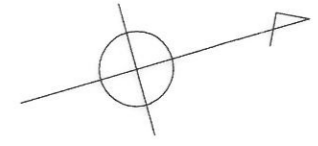


画地確定図

縮尺 1 : 500

街区番号

3

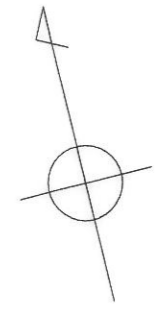


画地確定図


縮尺 1 : 500

街区番号

4

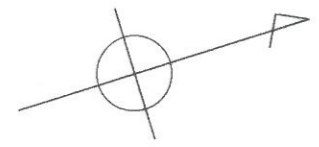

緑地-1-1

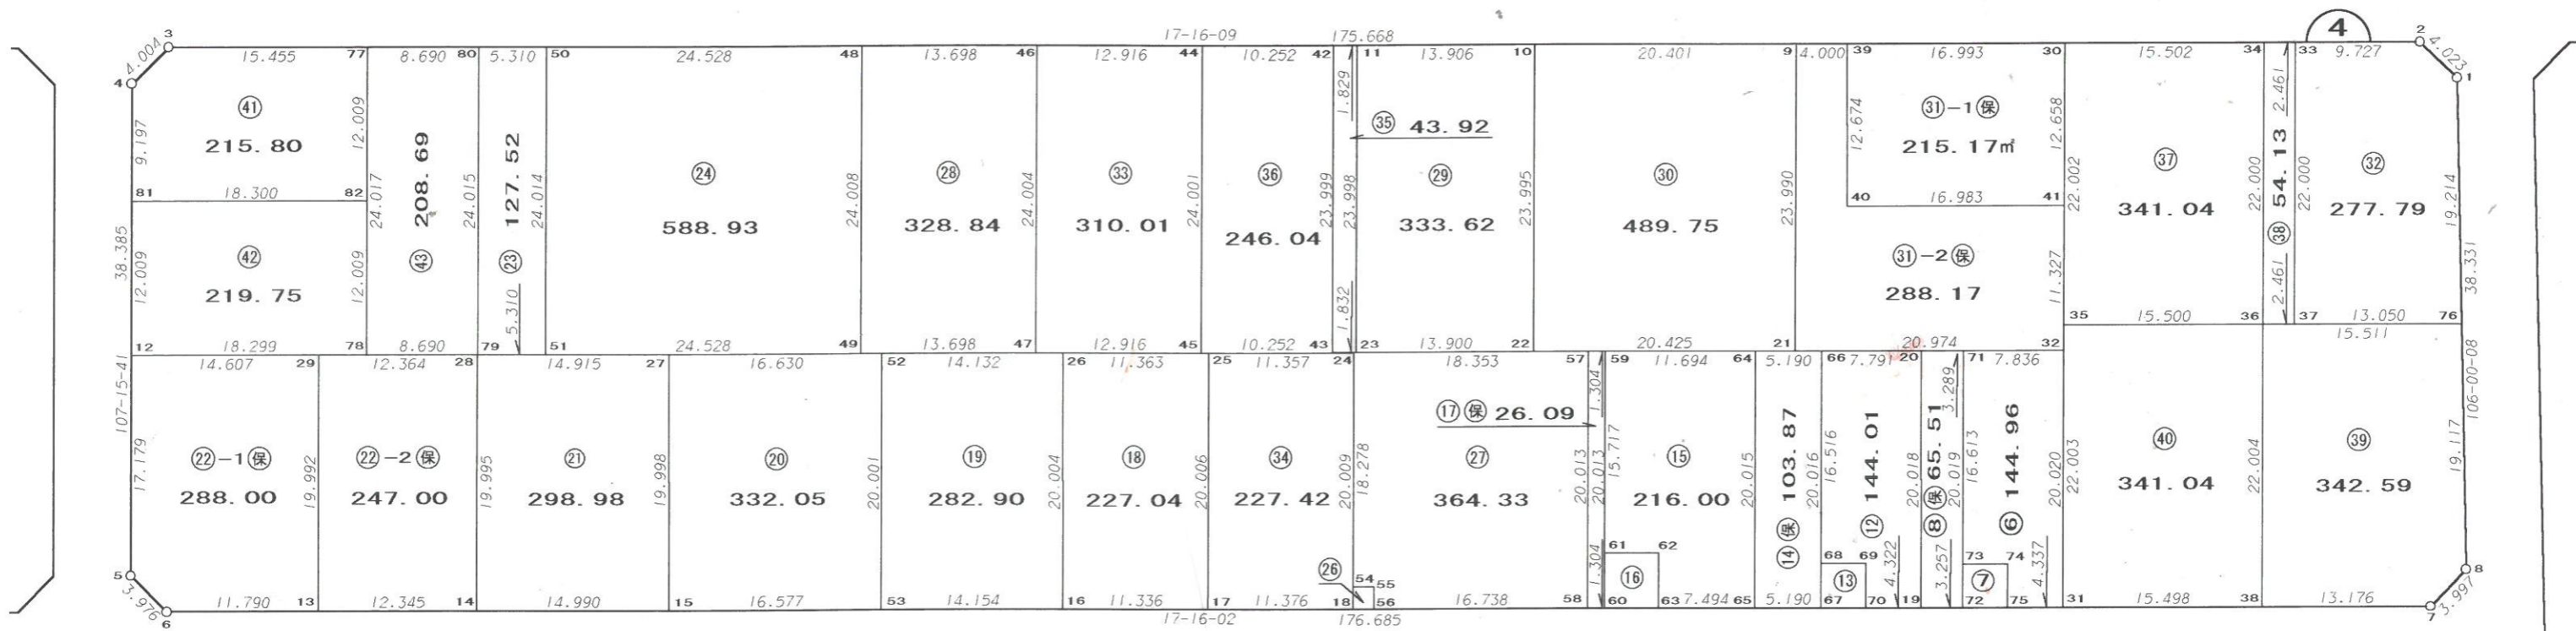


9


8

7


6

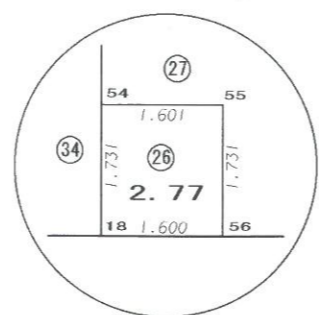


S=1 : 100

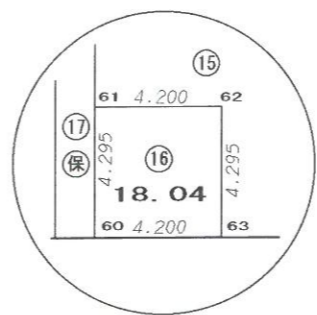

S=1 : 250

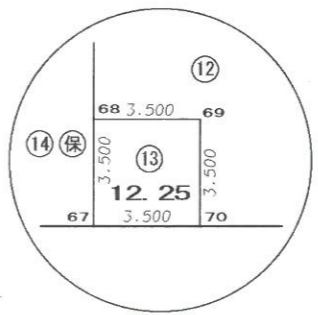

S=1 : 250


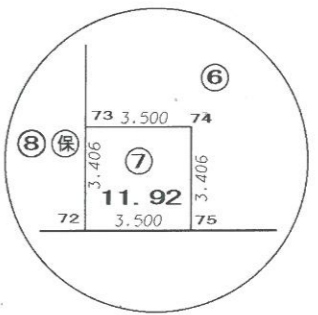


S=1 : 250

画地確定図

縮尺 1 : 500



街区番号 5

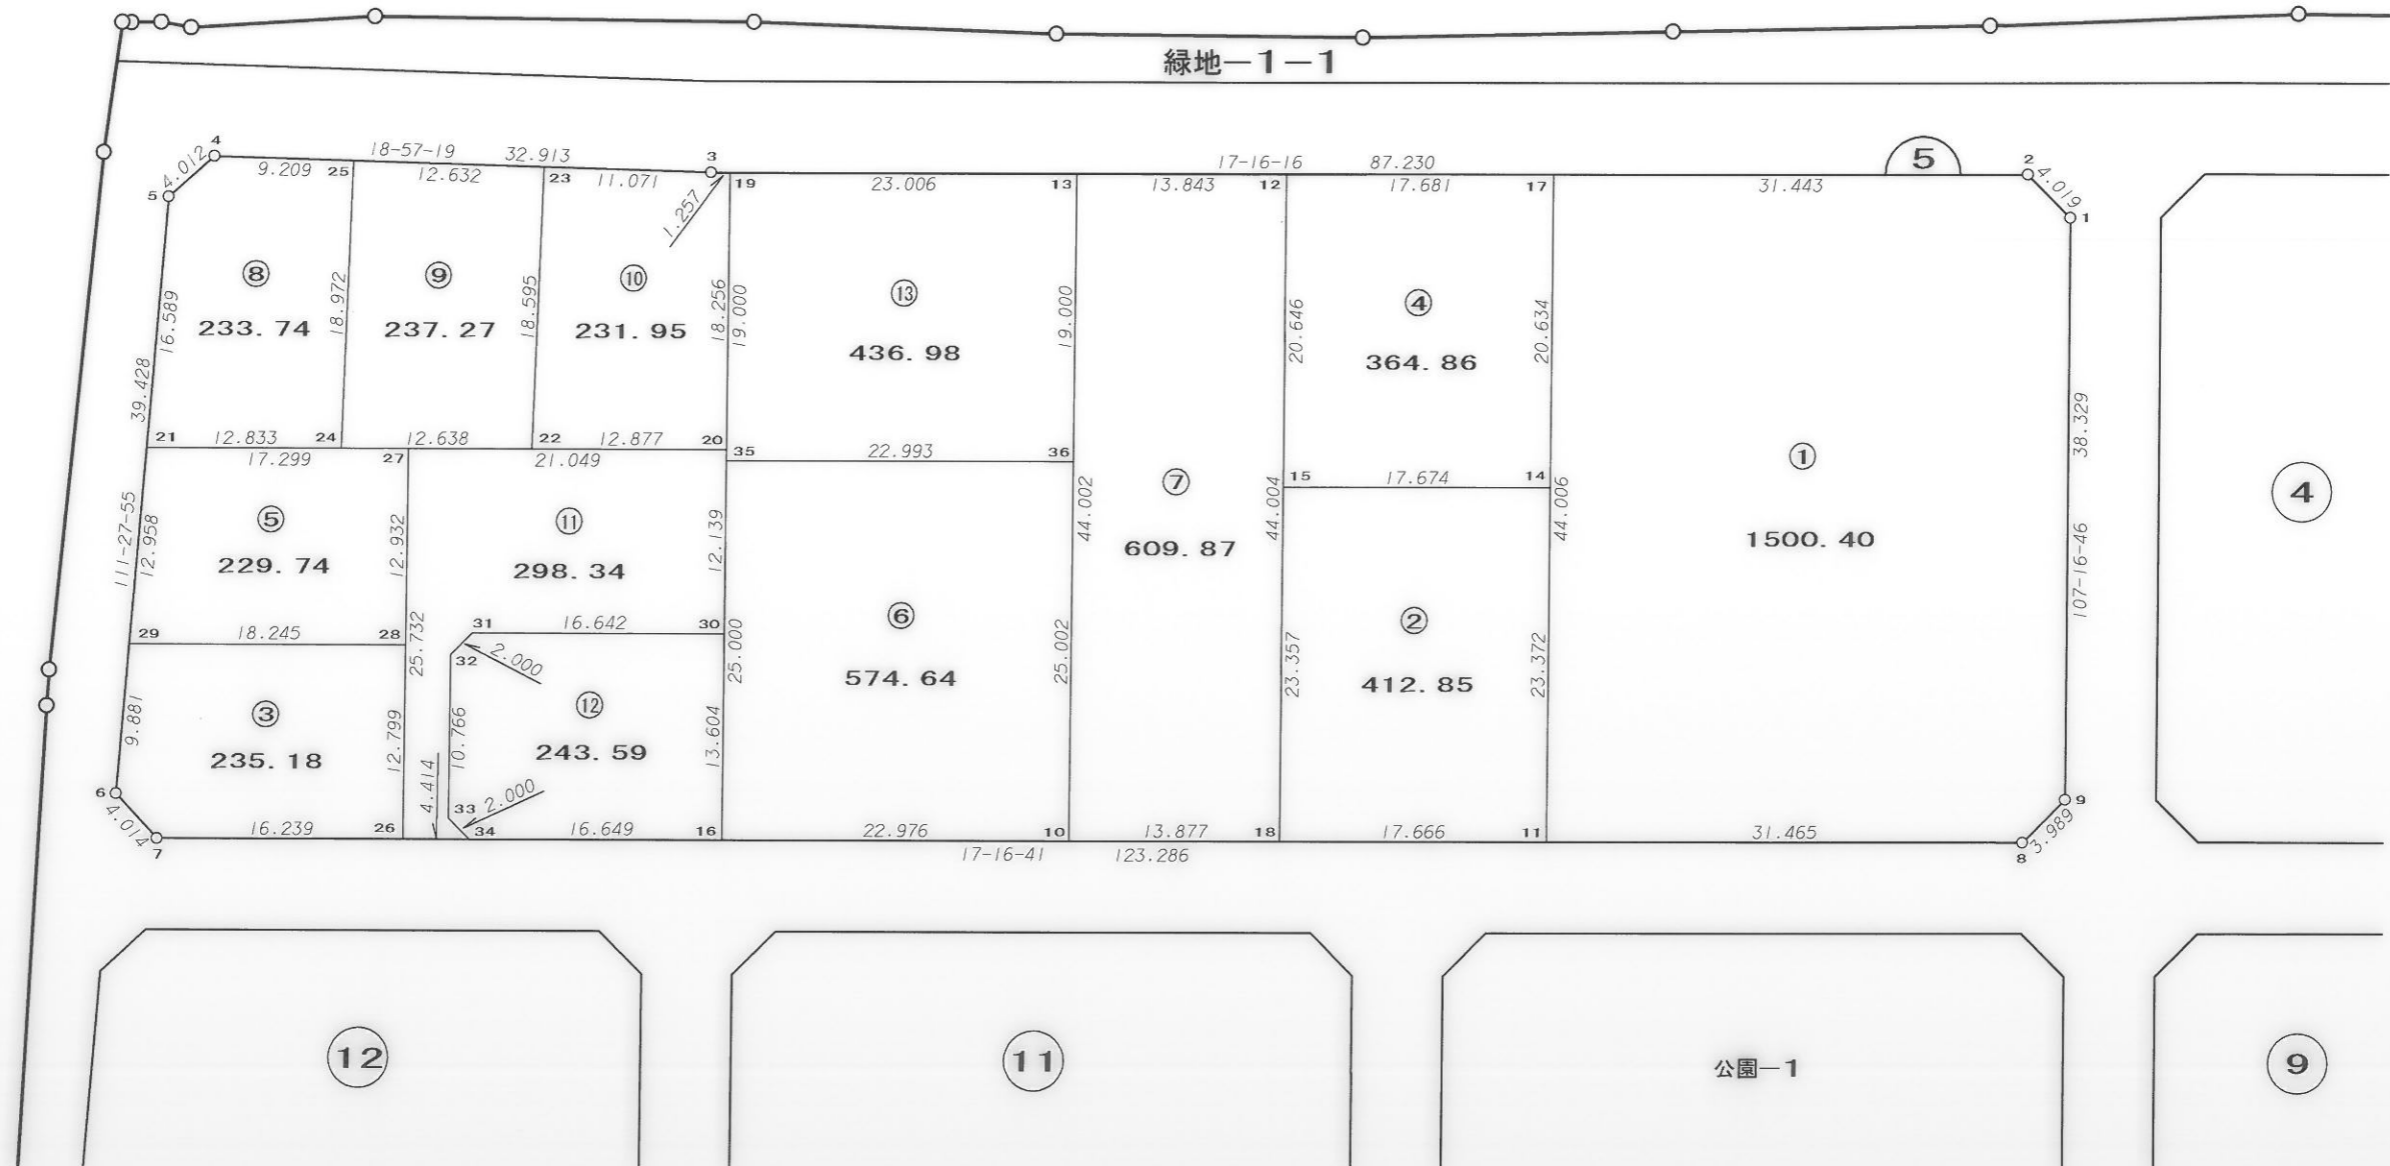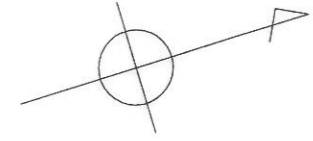

画地確定図

縮尺 1 : 500

街区番号 6

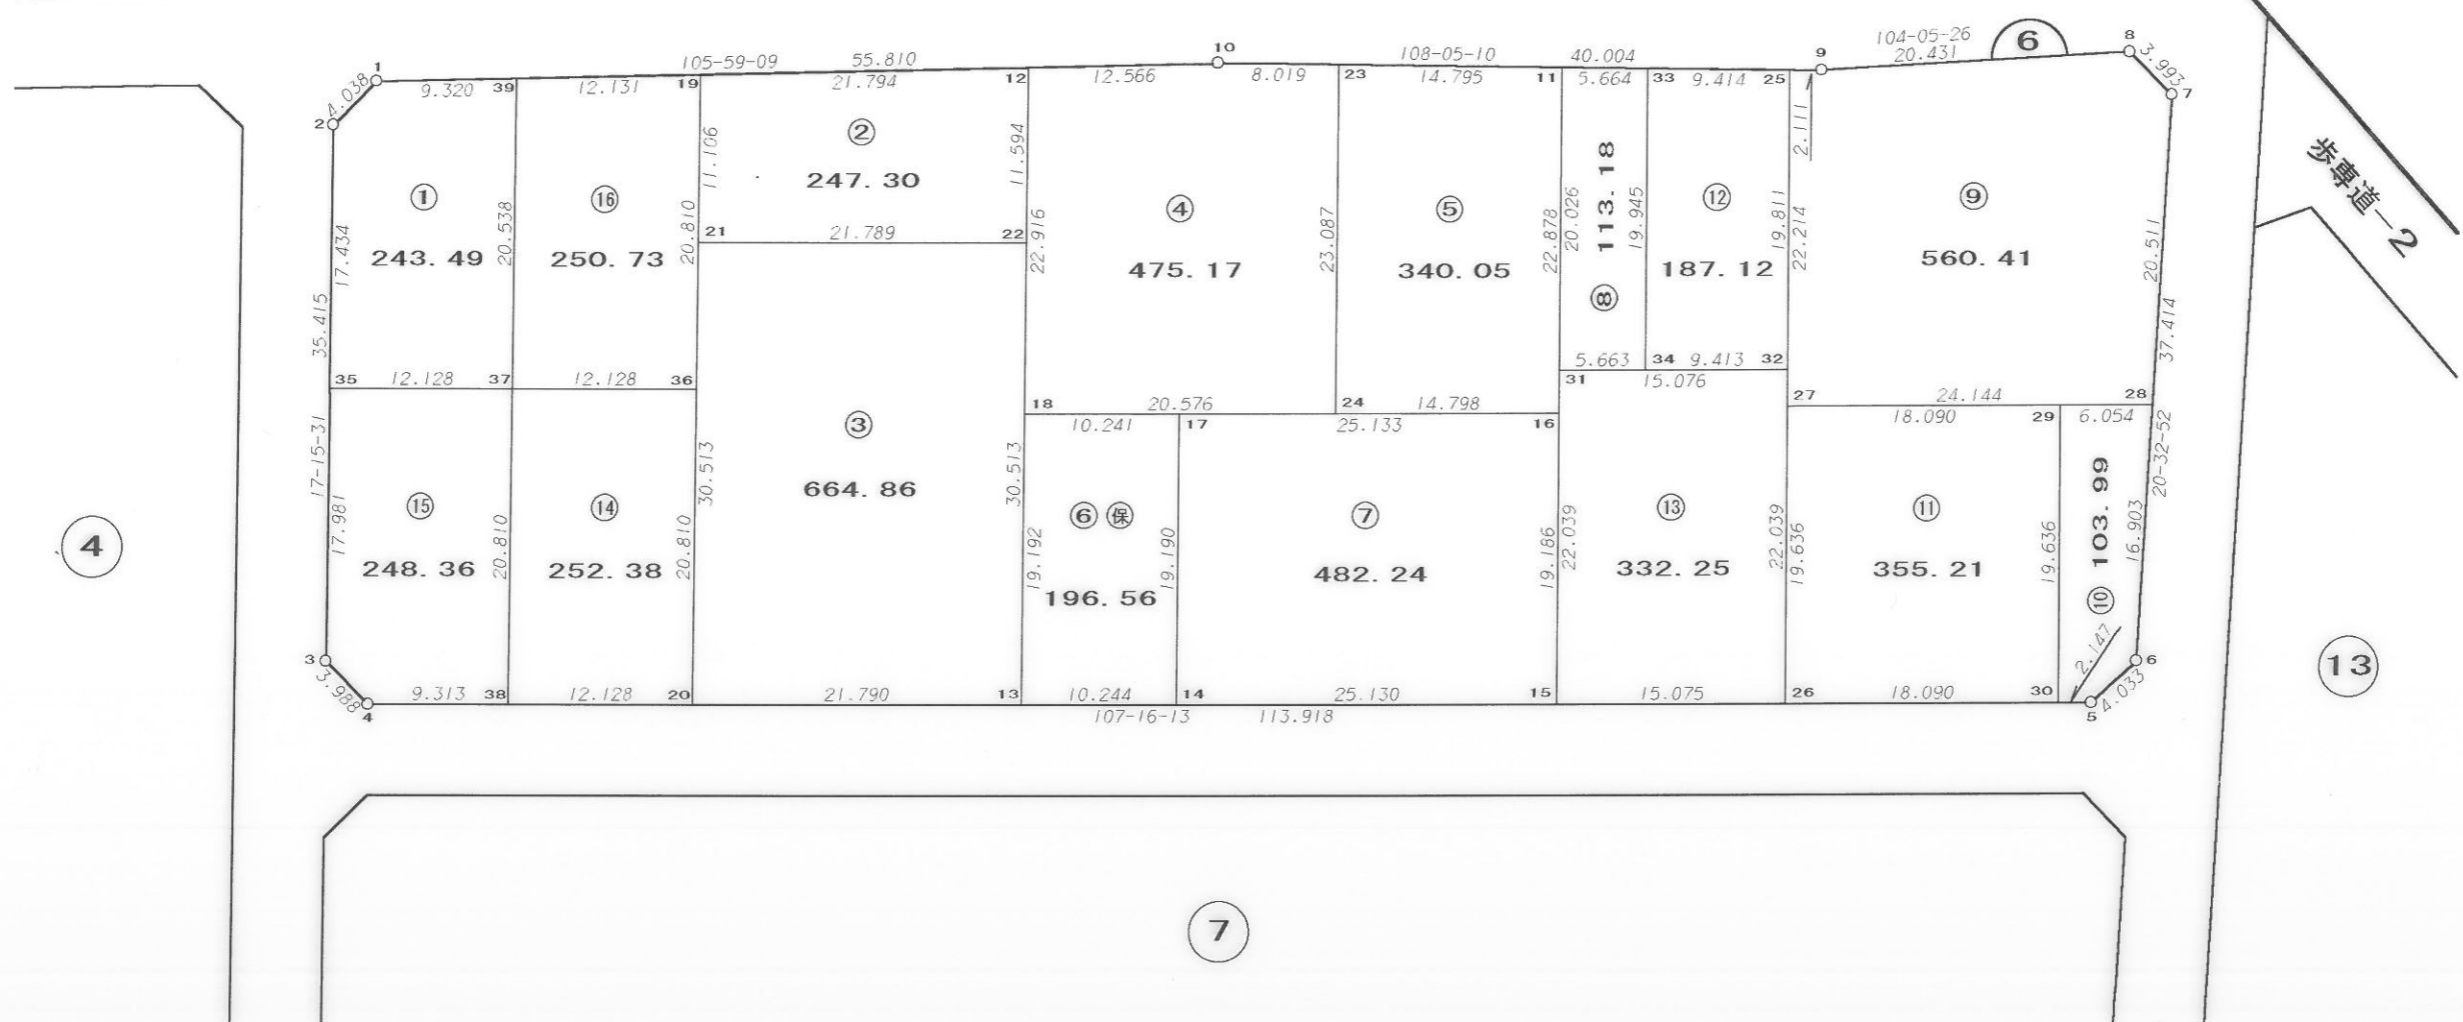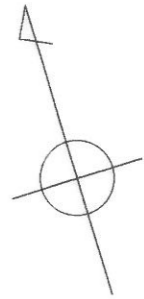

4

7

13


歩道-2

画地確定図



縮尺 1 : 500

街区番号

7

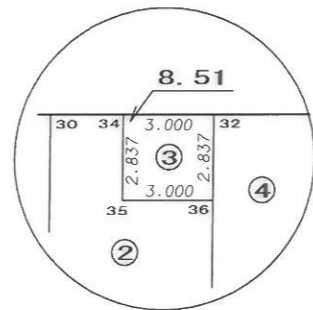



S=1 : 250

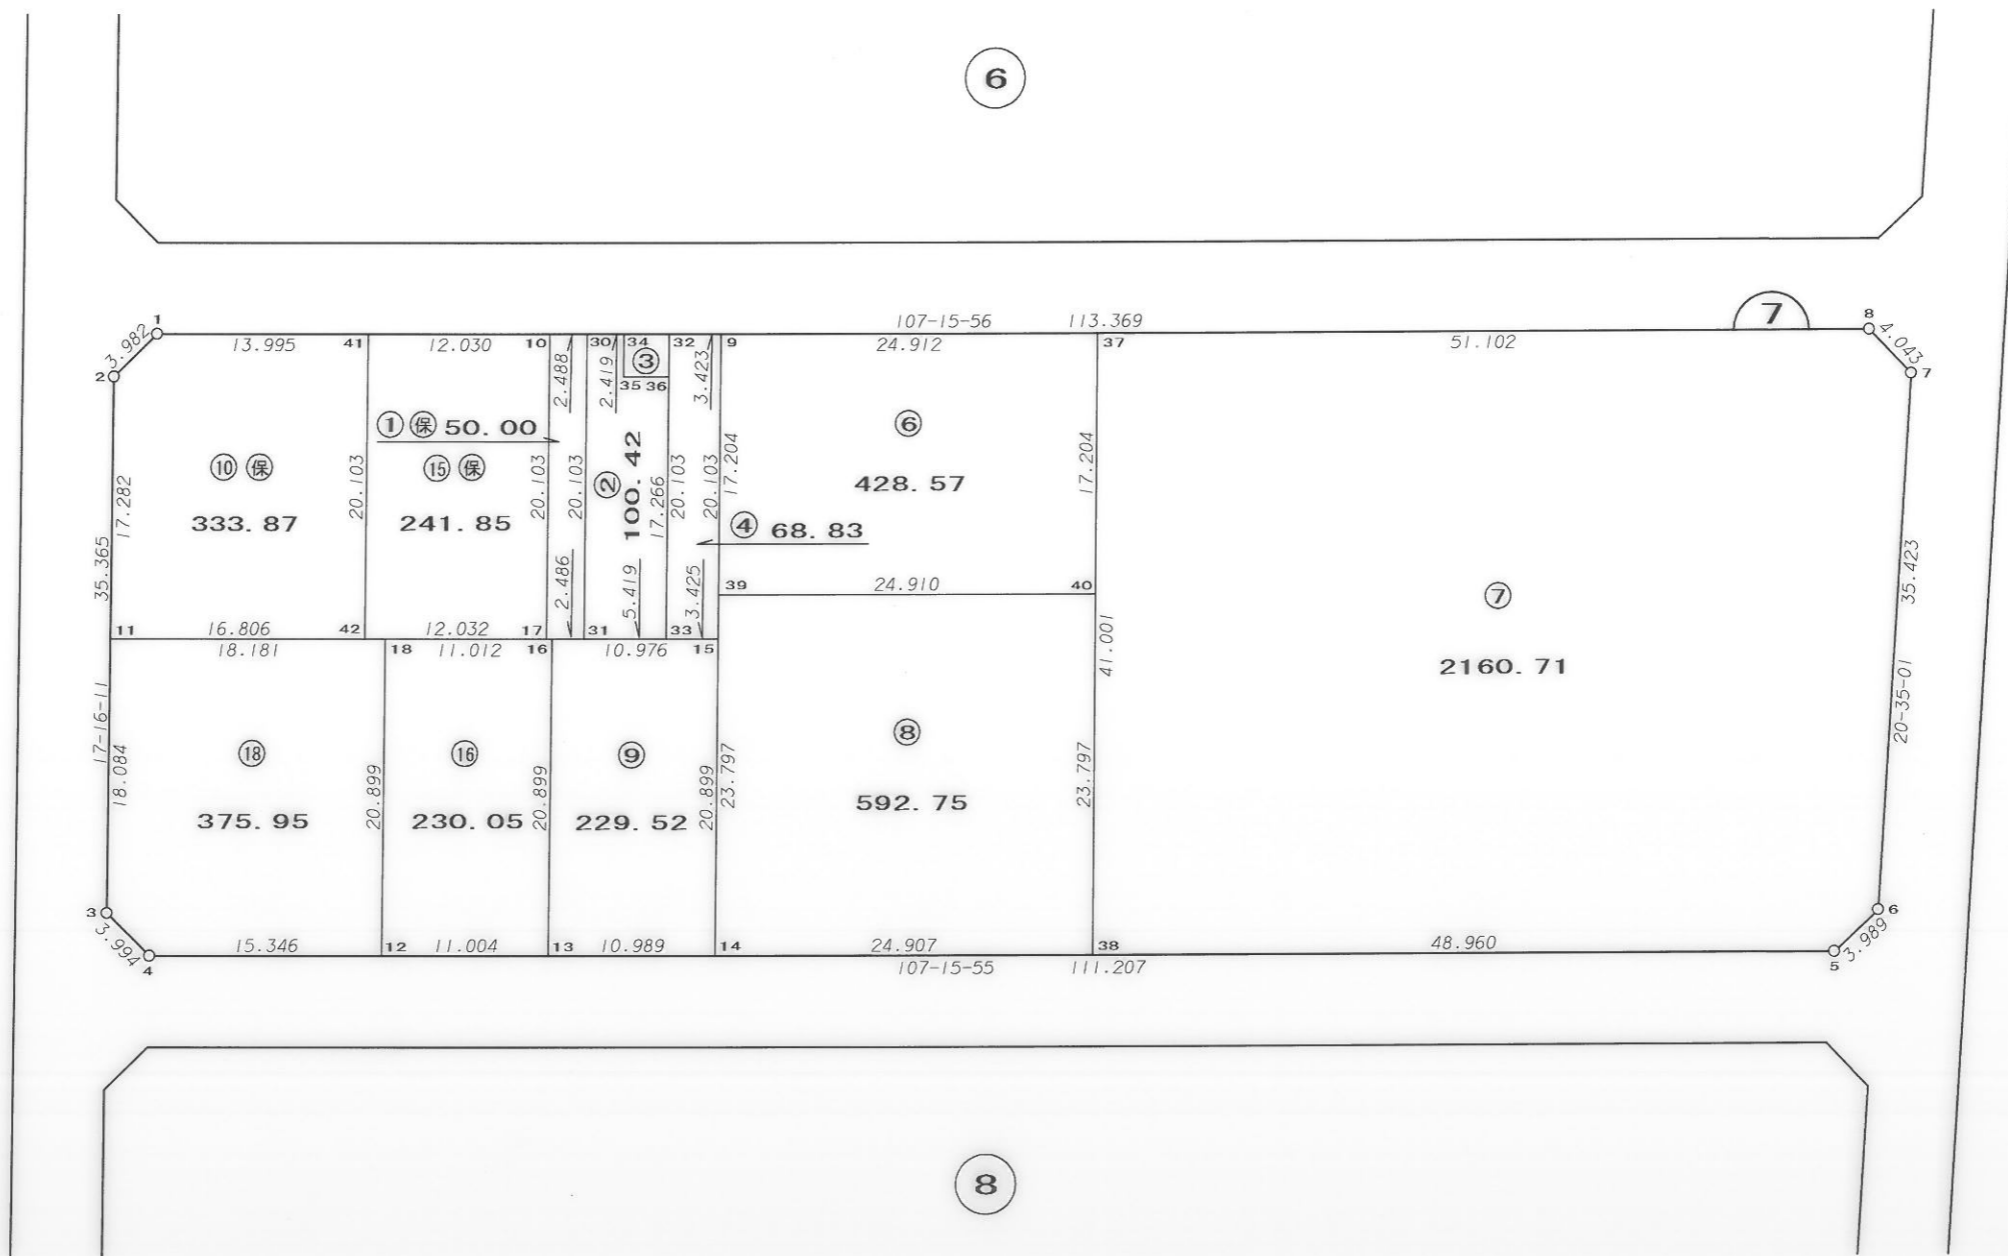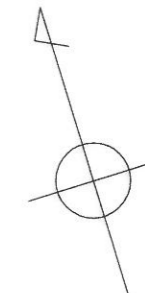

画地確定図

縮尺 1 : 500

街区番号 8

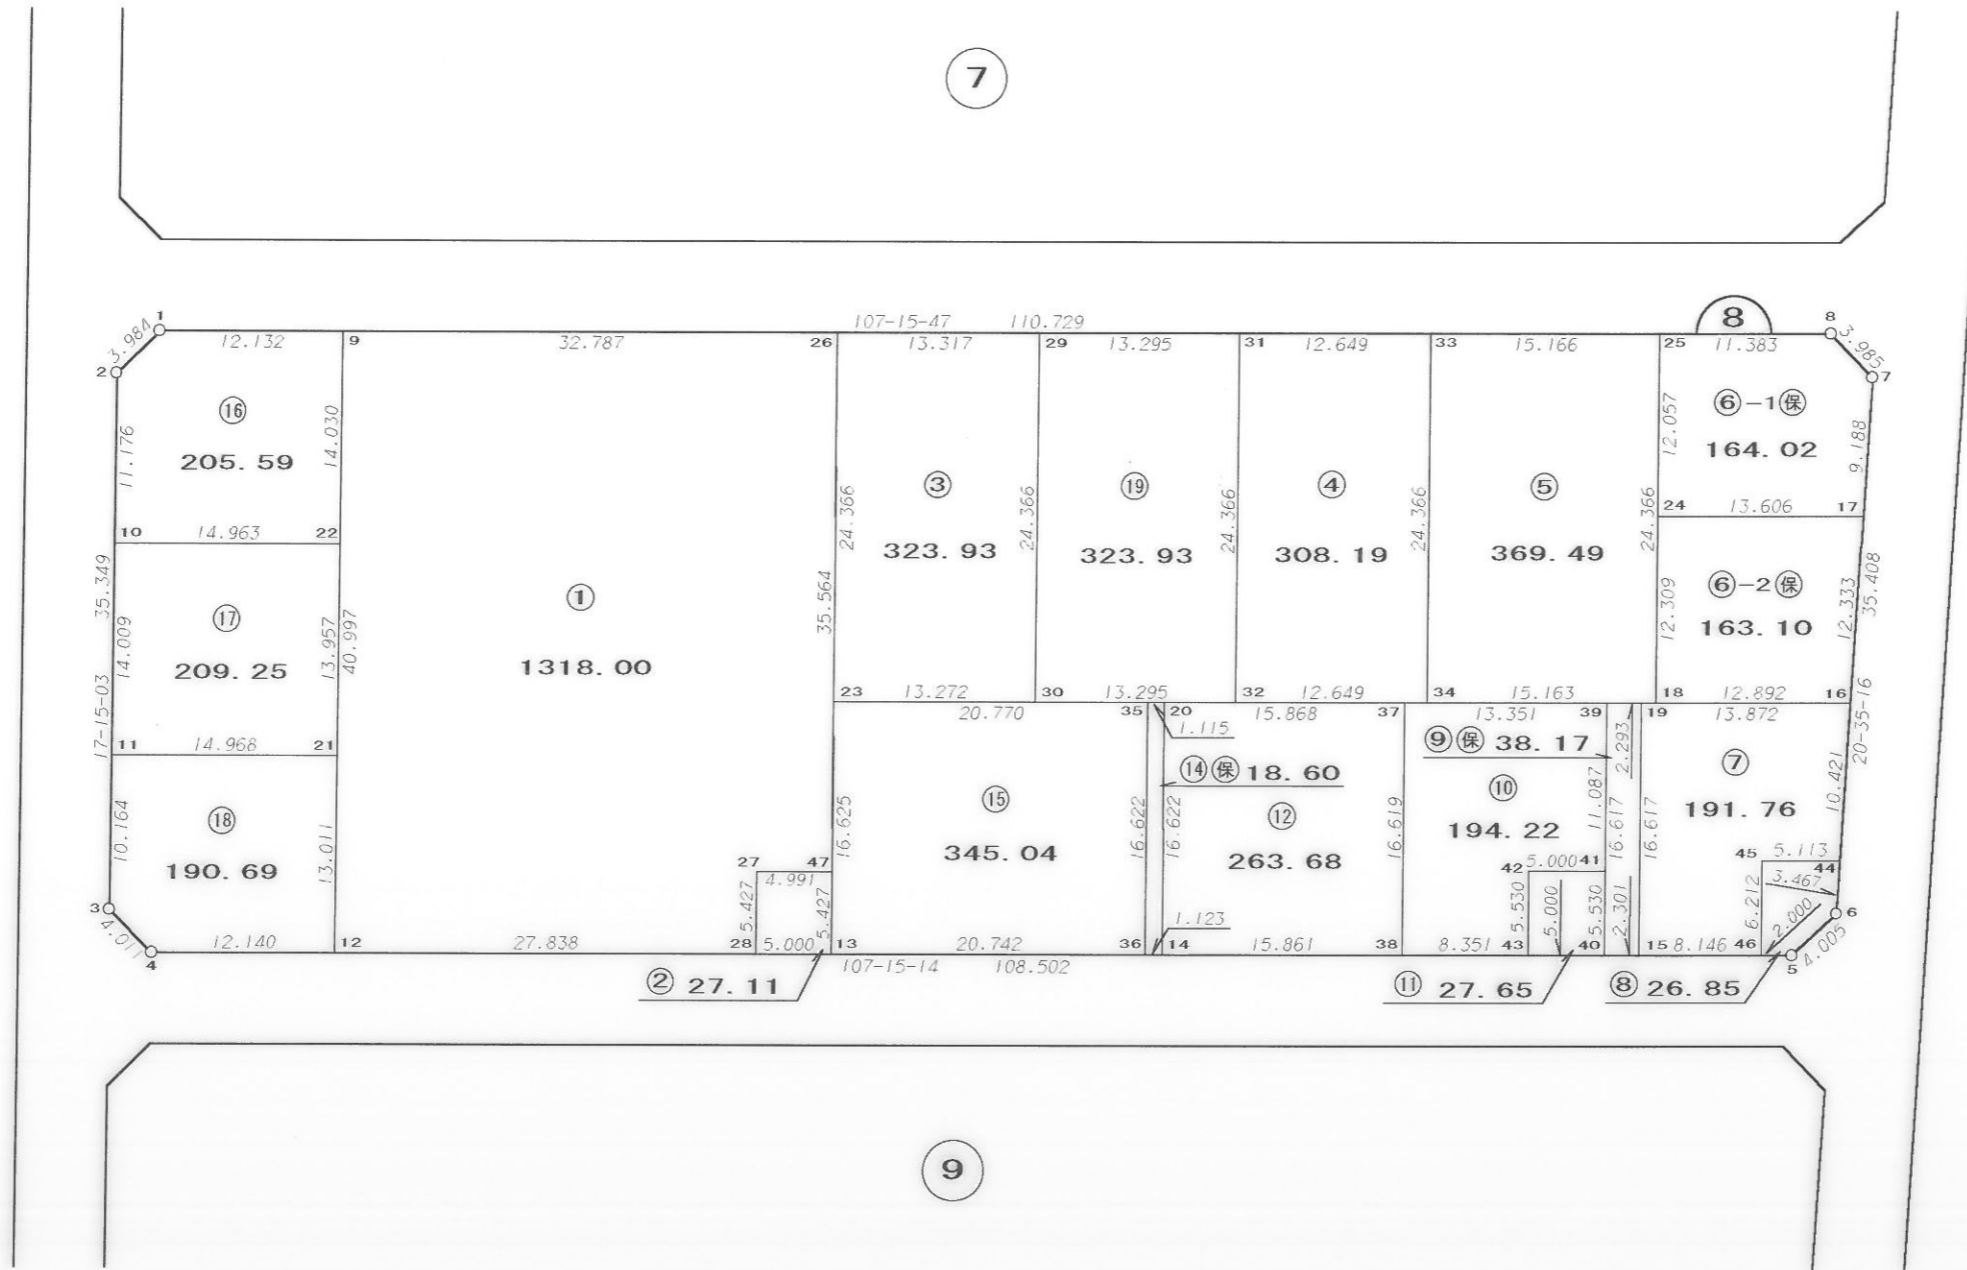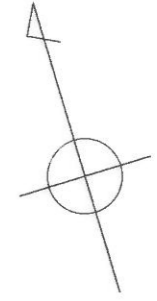

4

7



13

9


画地確定図

縮尺 1 : 500

街区番号 9

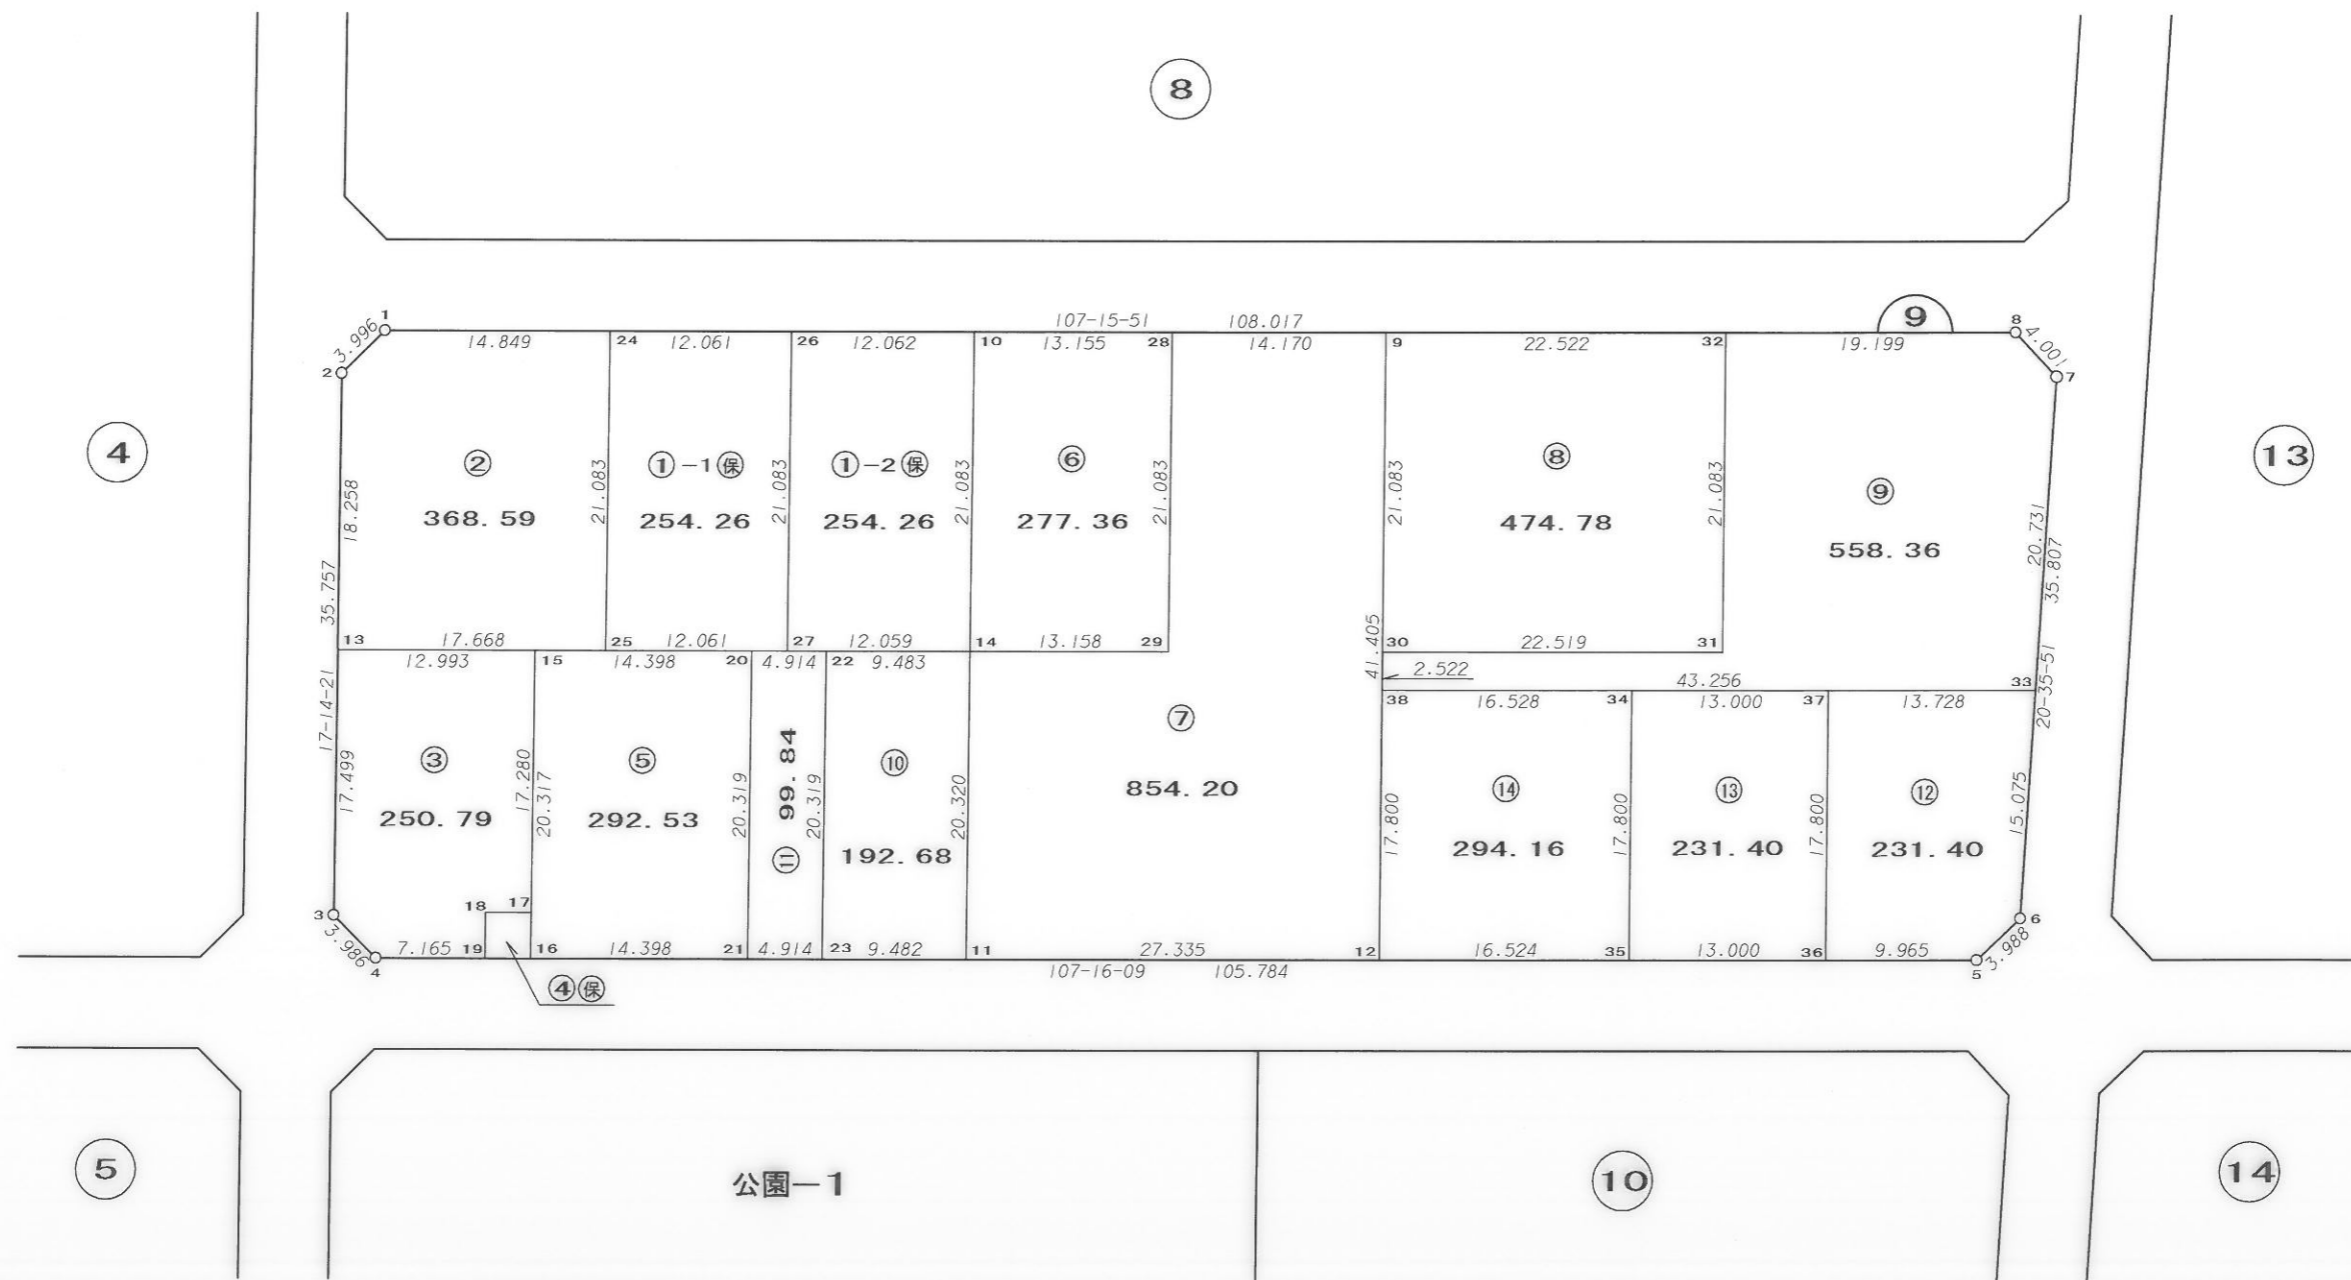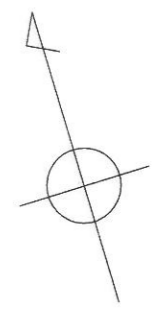

公園一1

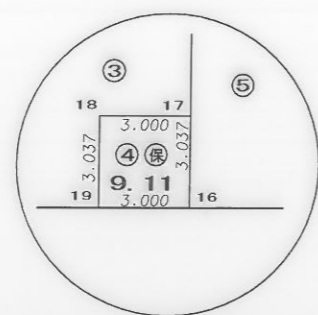

S=1 : 250

画地確定図

縮尺 1 : 500


街区番号 10





画地確定図

縮尺 1 : 500

街区番号 11

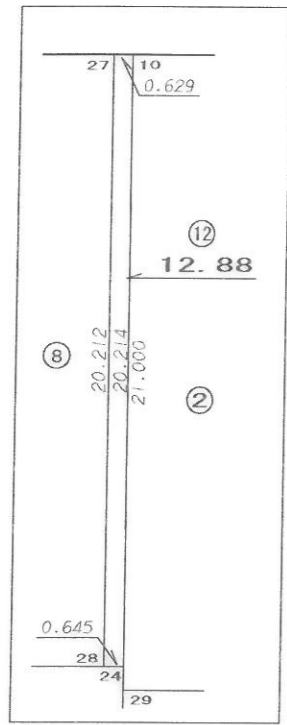

S=1 : 250

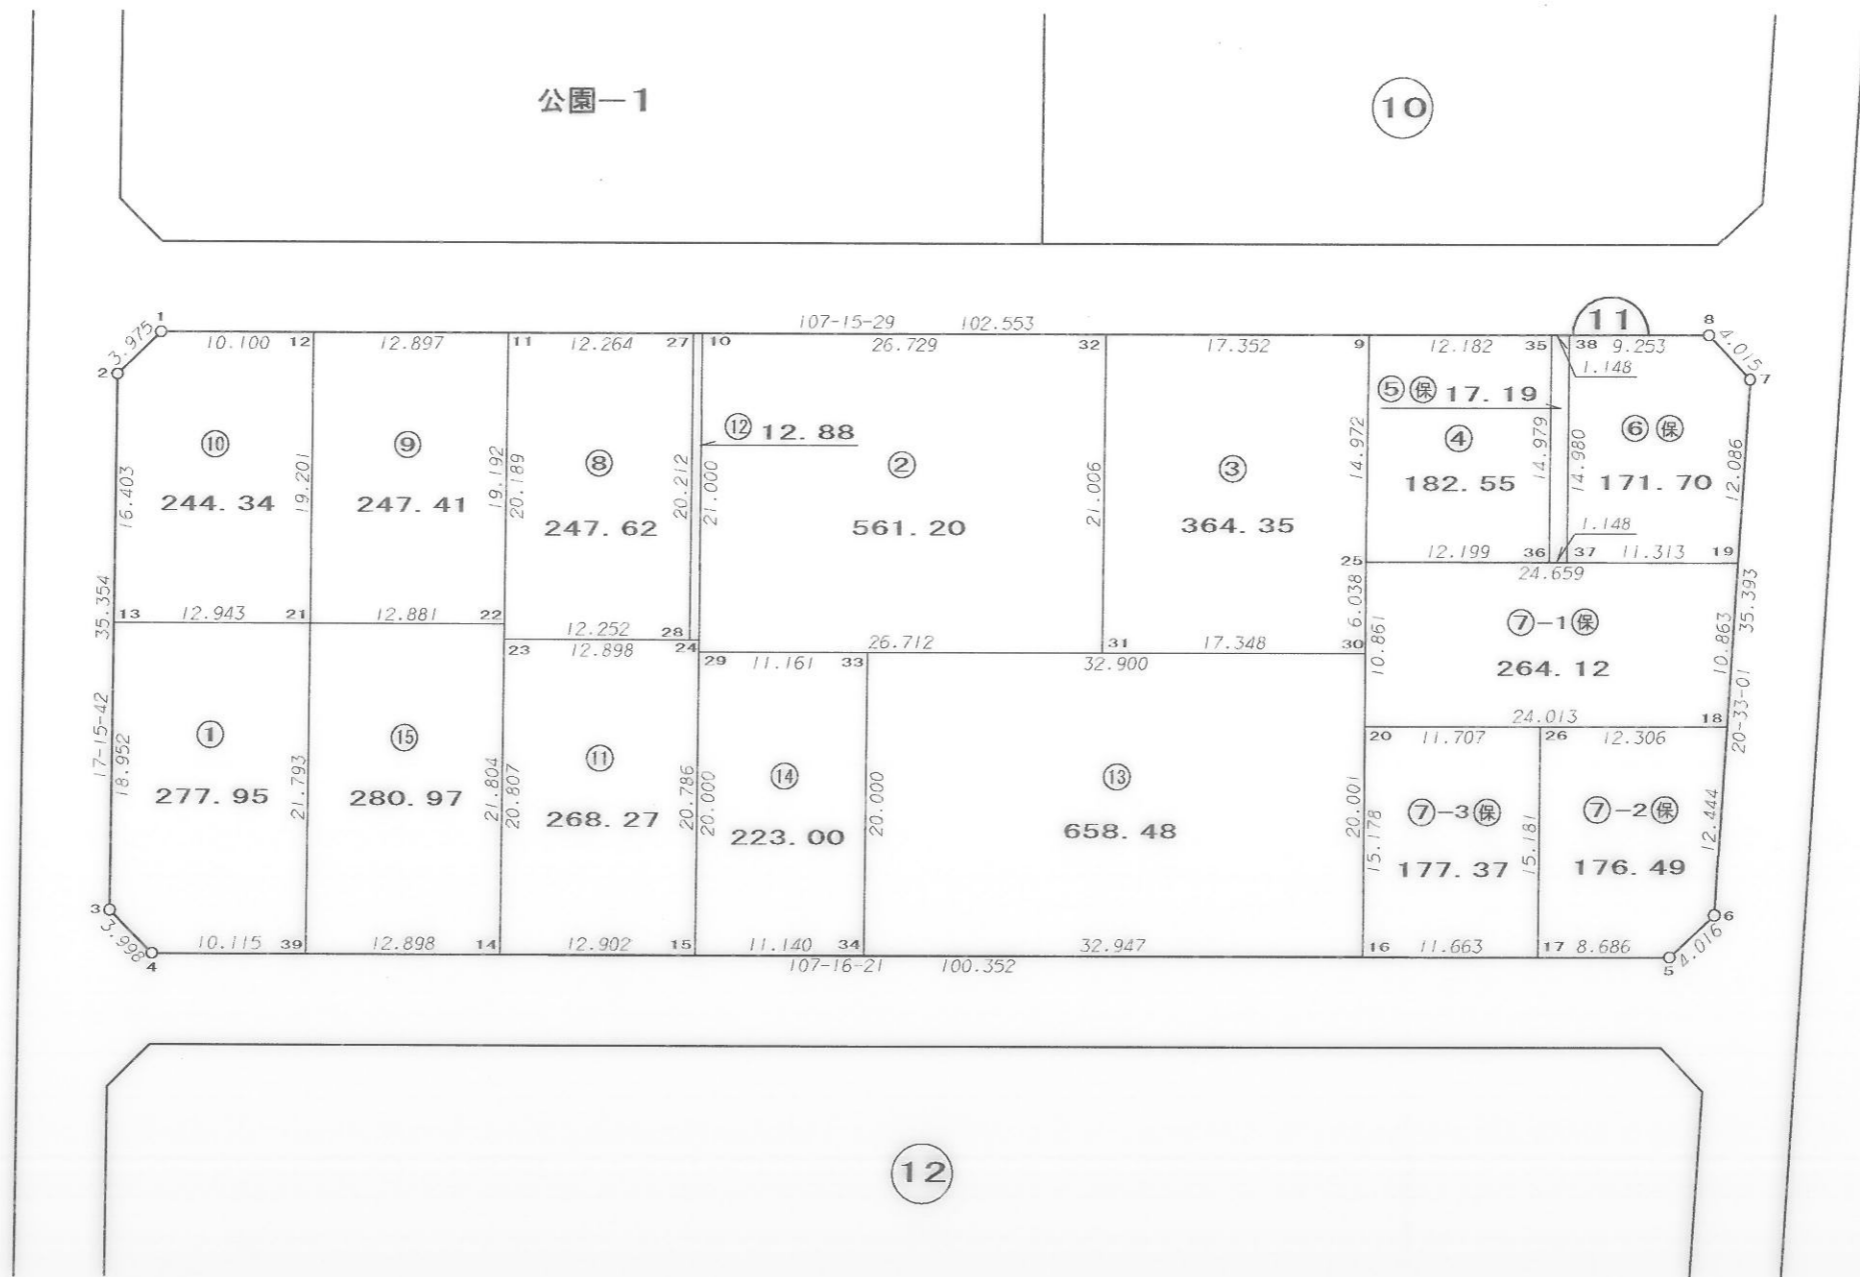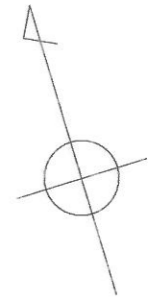

公園-1

5

14

12


10

11

画地確定図

縮尺 1 : 500



街区番号 12

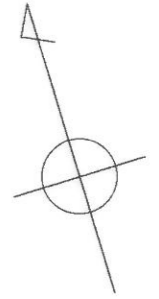

画地确定图

縮尺 1 : 500

街区番号 13


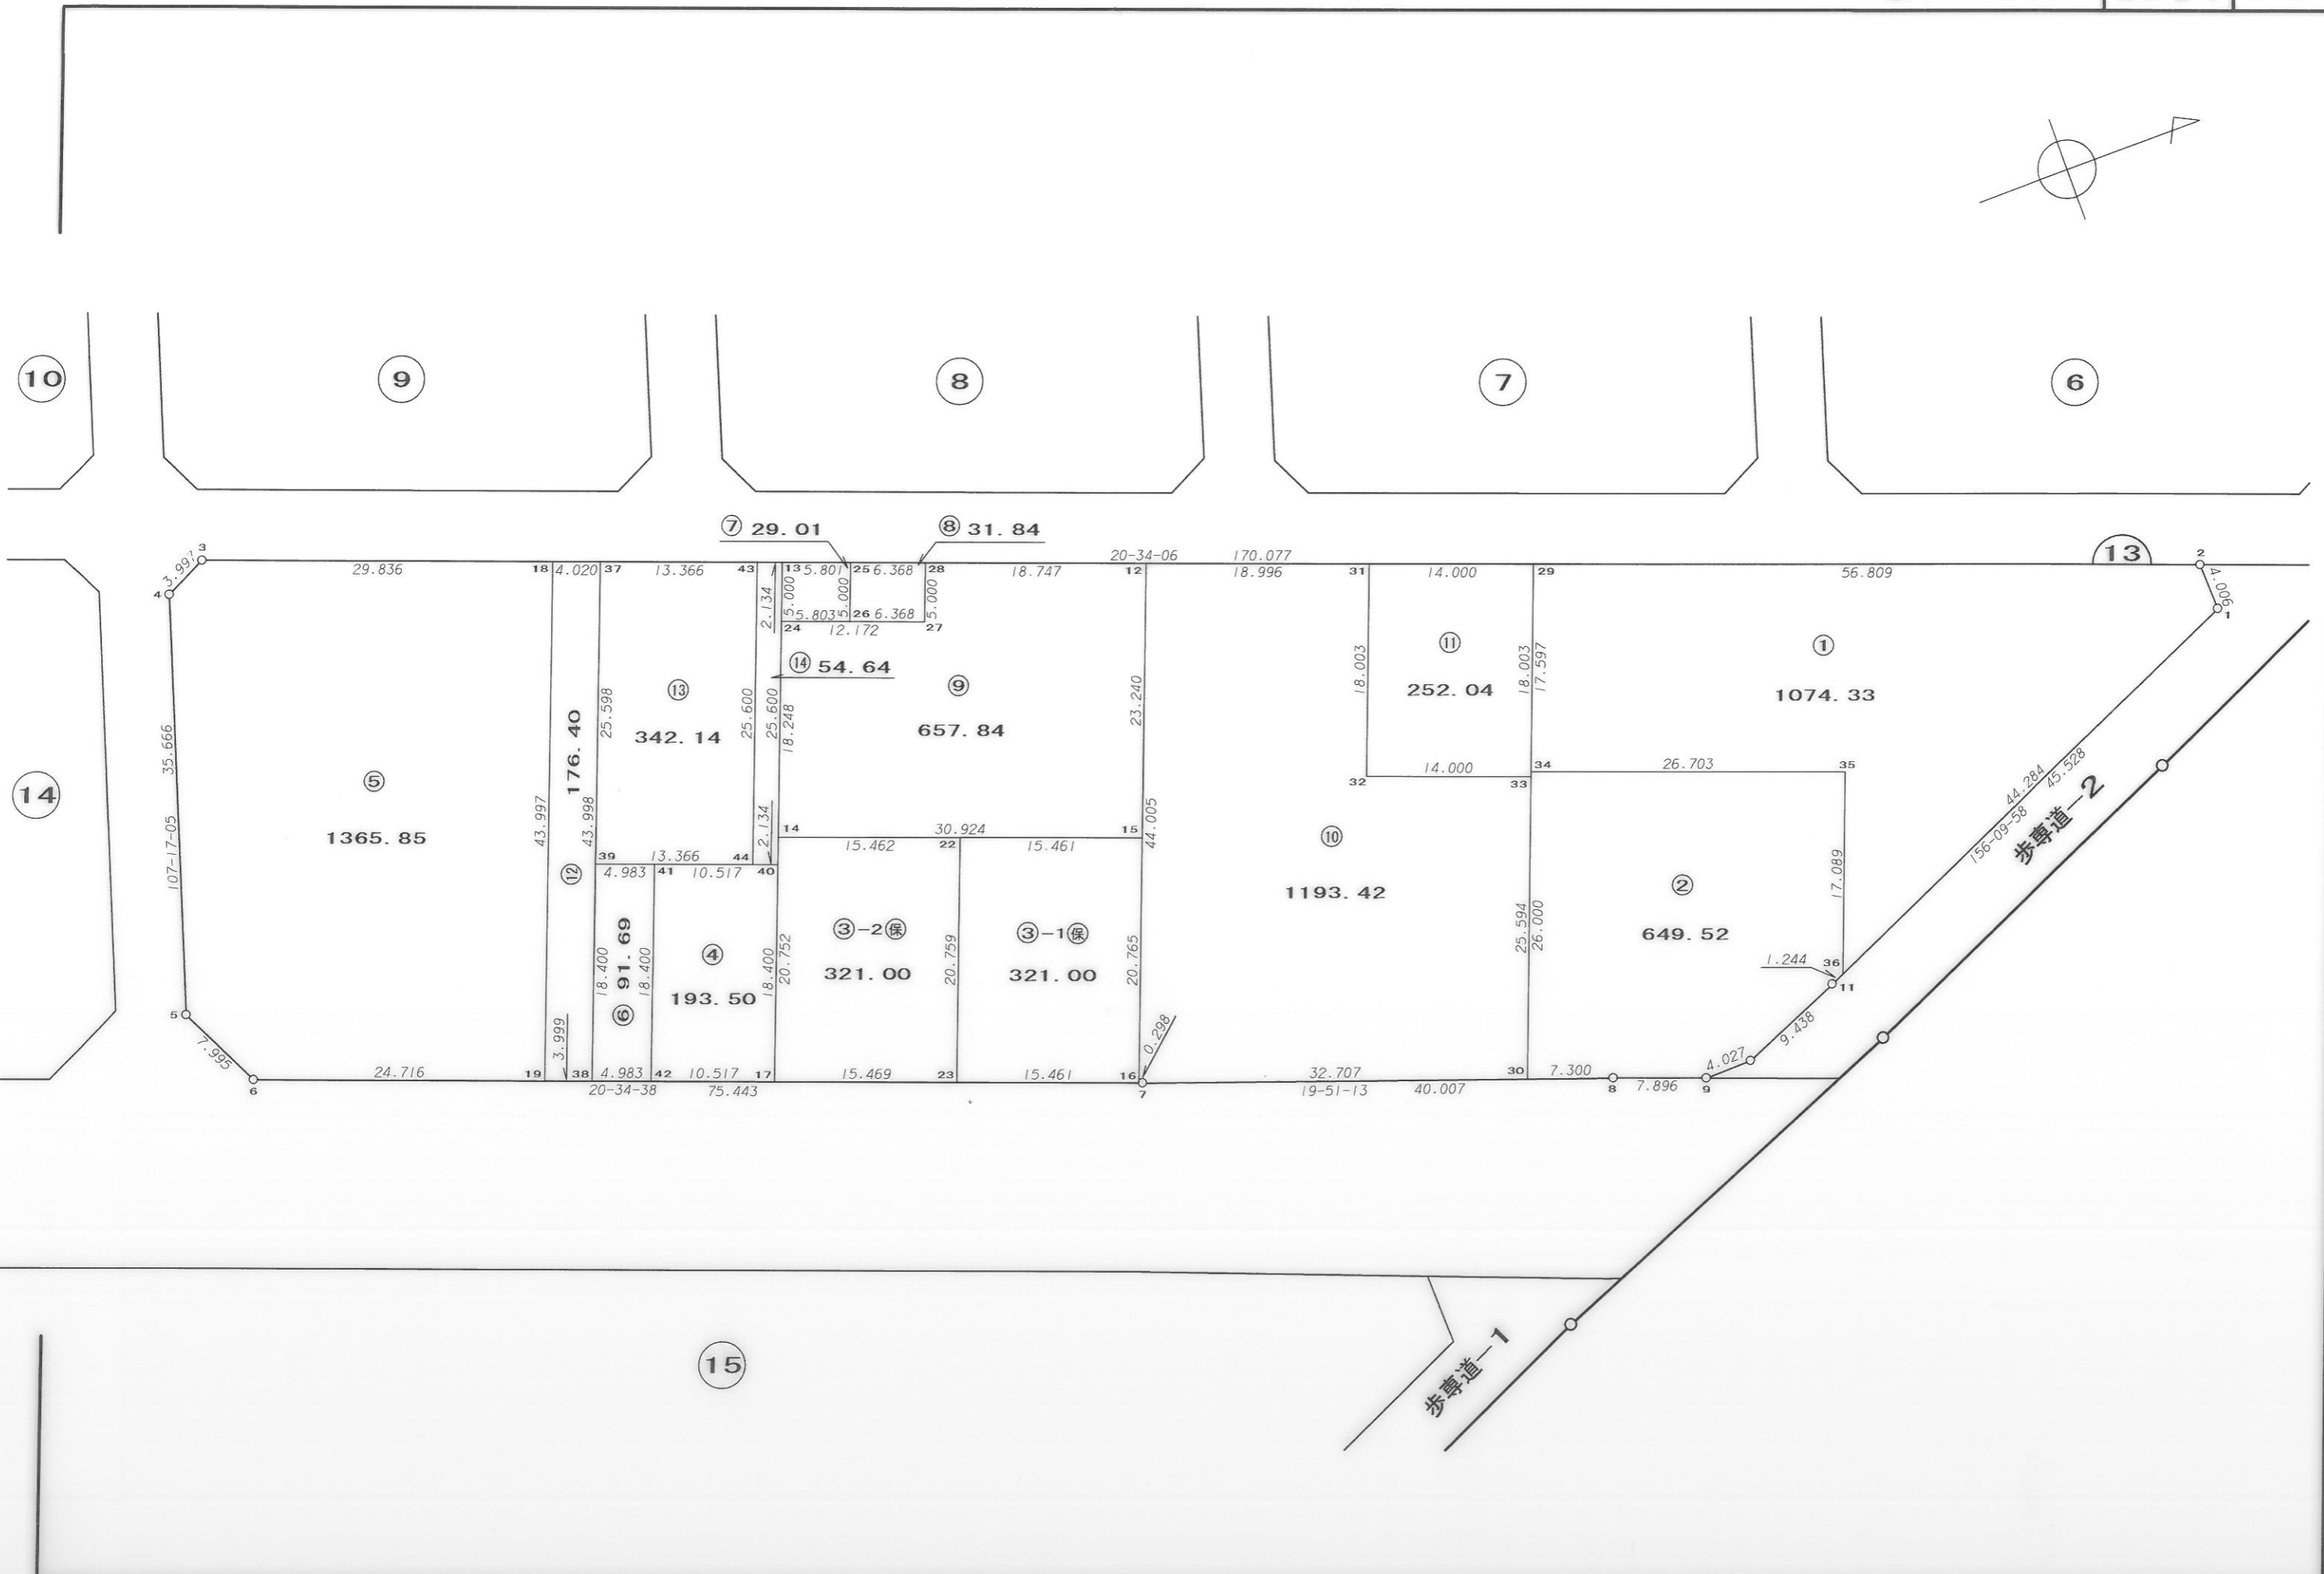
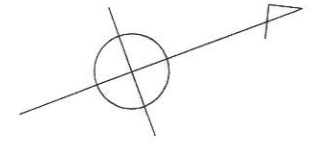


画地确定图

縮尺 1 : 500

街区番号



14

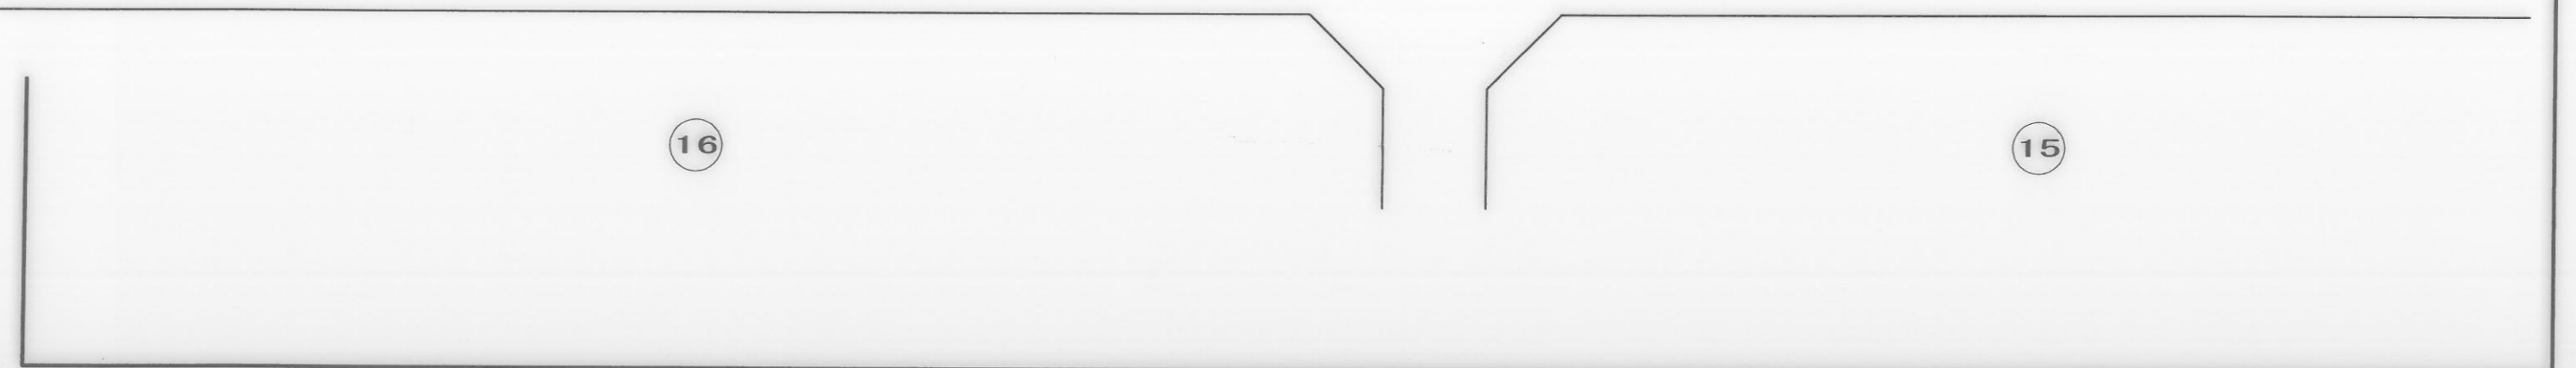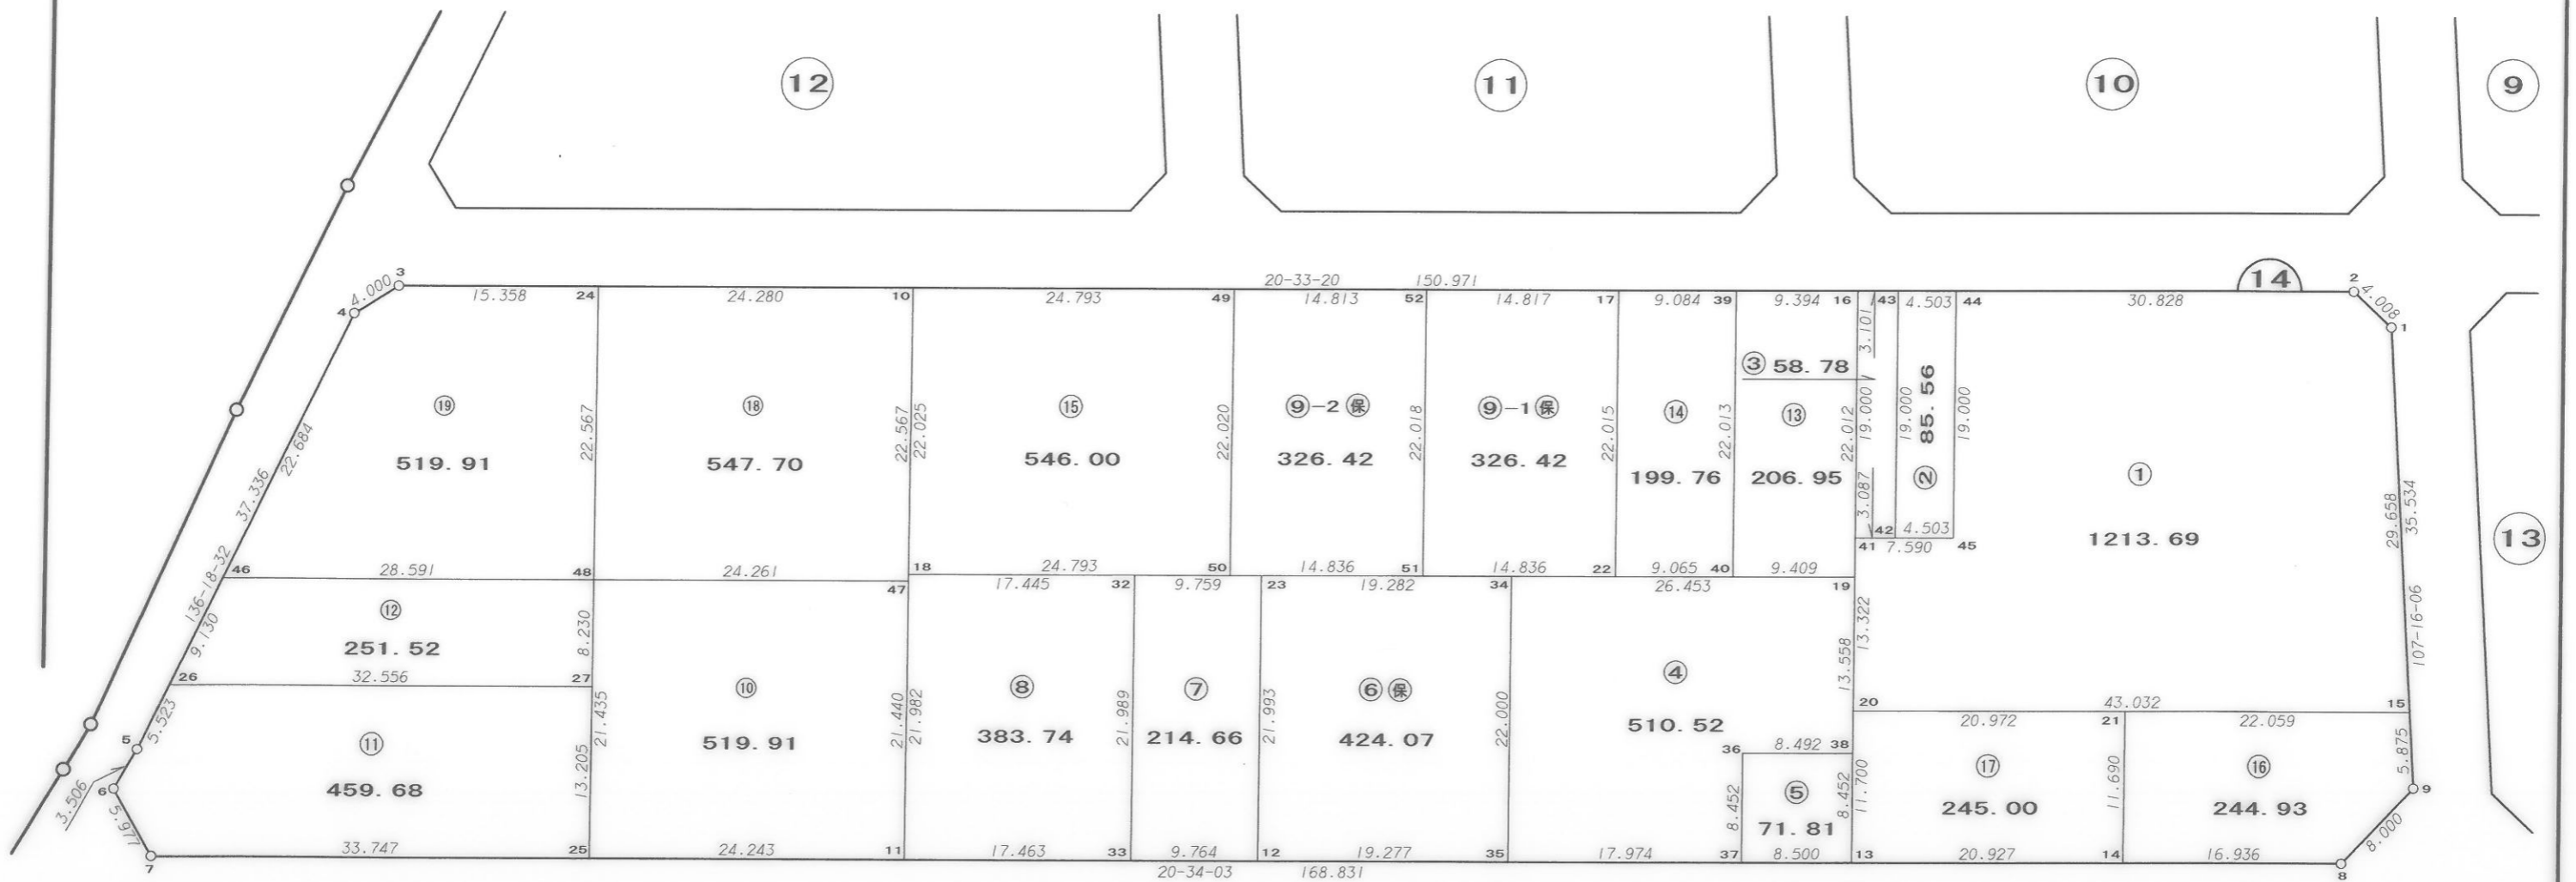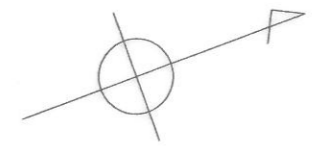

画地確定図

縮尺 1:500


街区番号 調整池-1

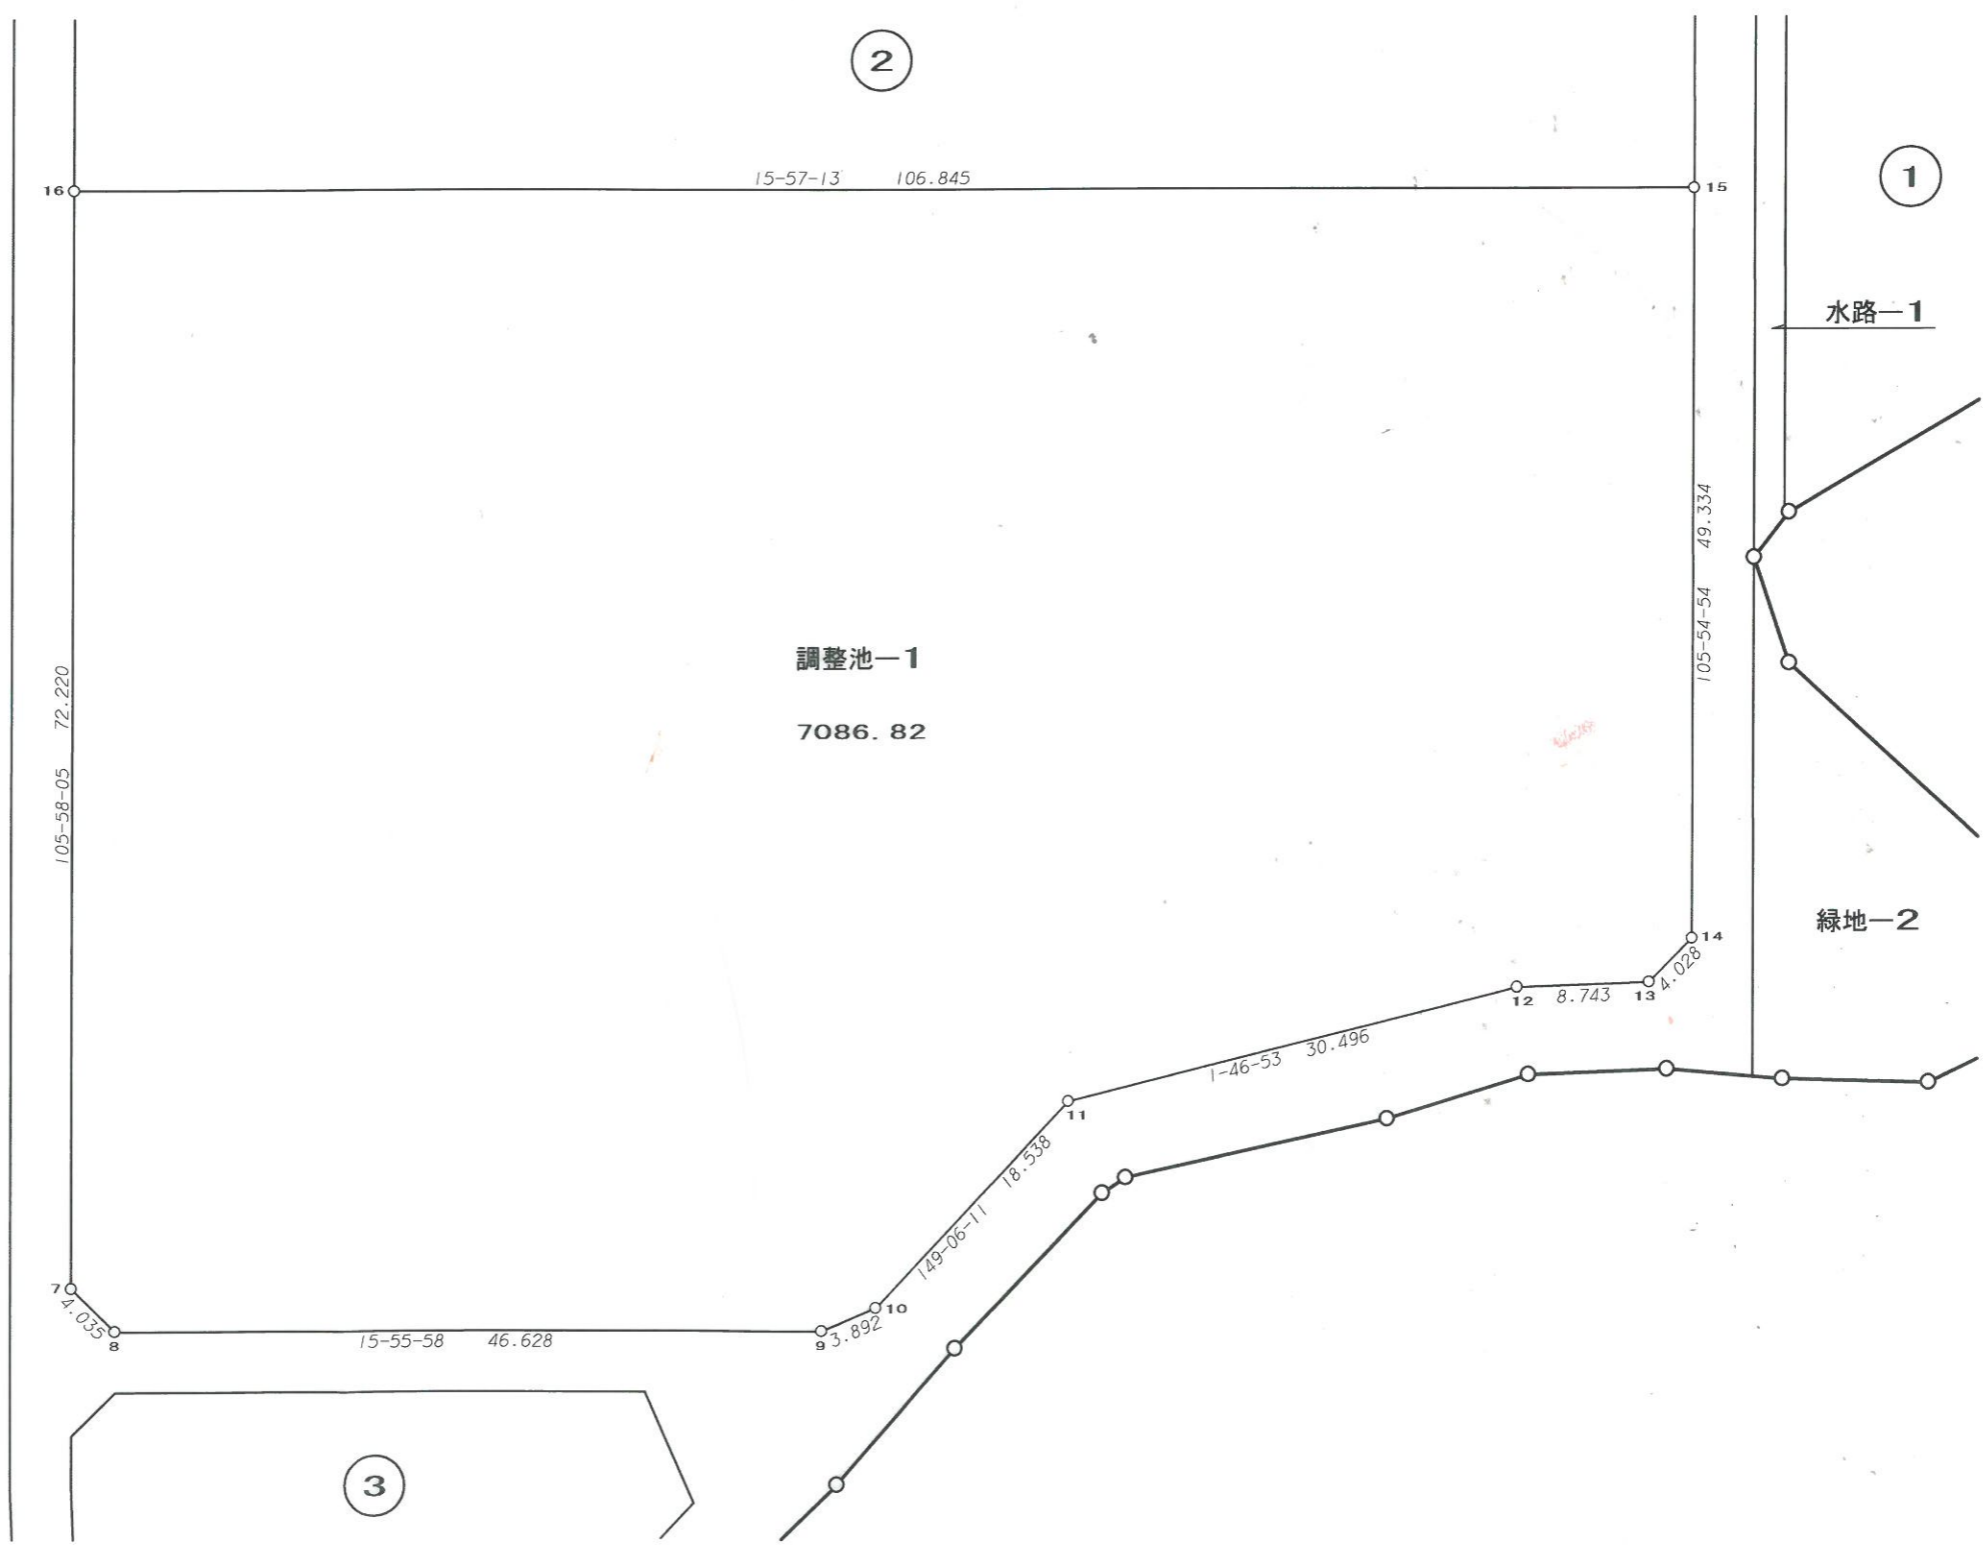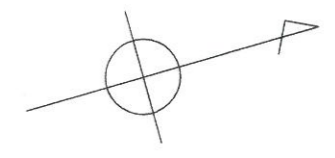

画地確定図

縮尺 1 : 500


街区番号 公園-1

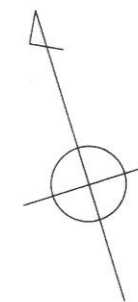

4

9

5

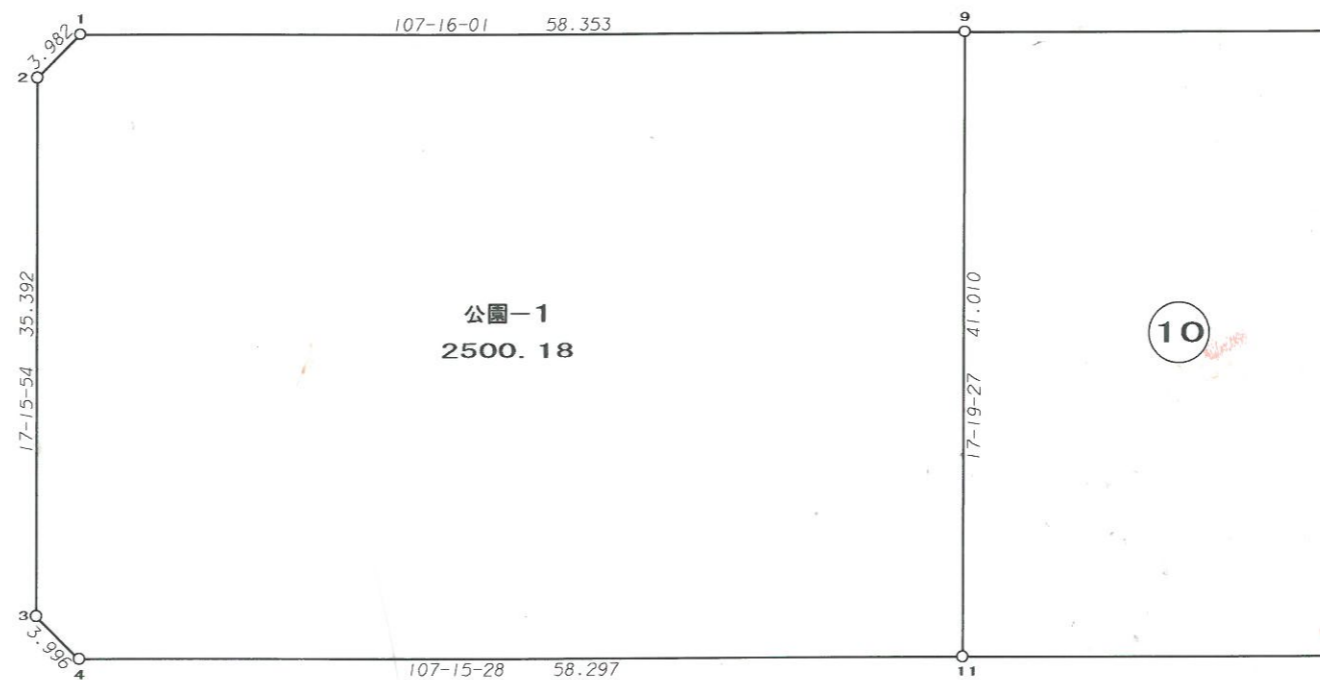

公園-1
2500.18

10

11