


画地確定図


縮尺 1:500

街区番号 15

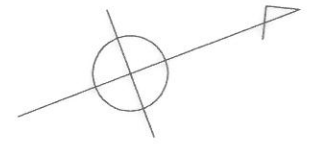

14

13


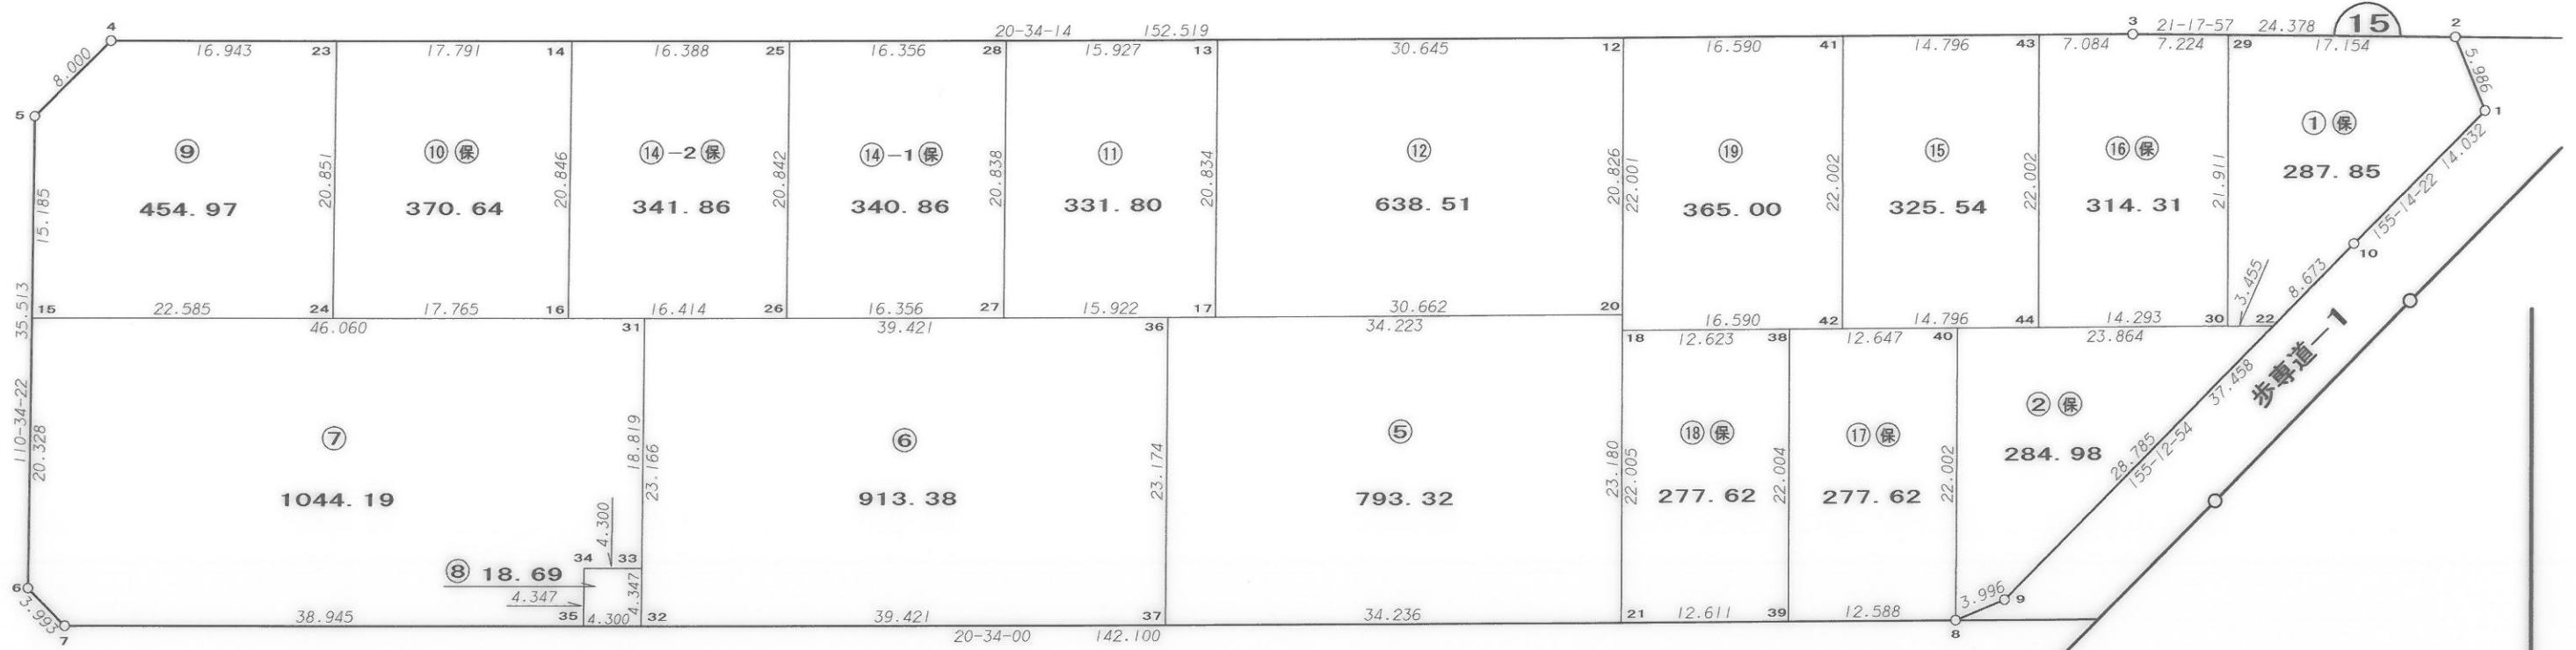


17

画地确定图

縮尺 1 : 500



街区番号 16

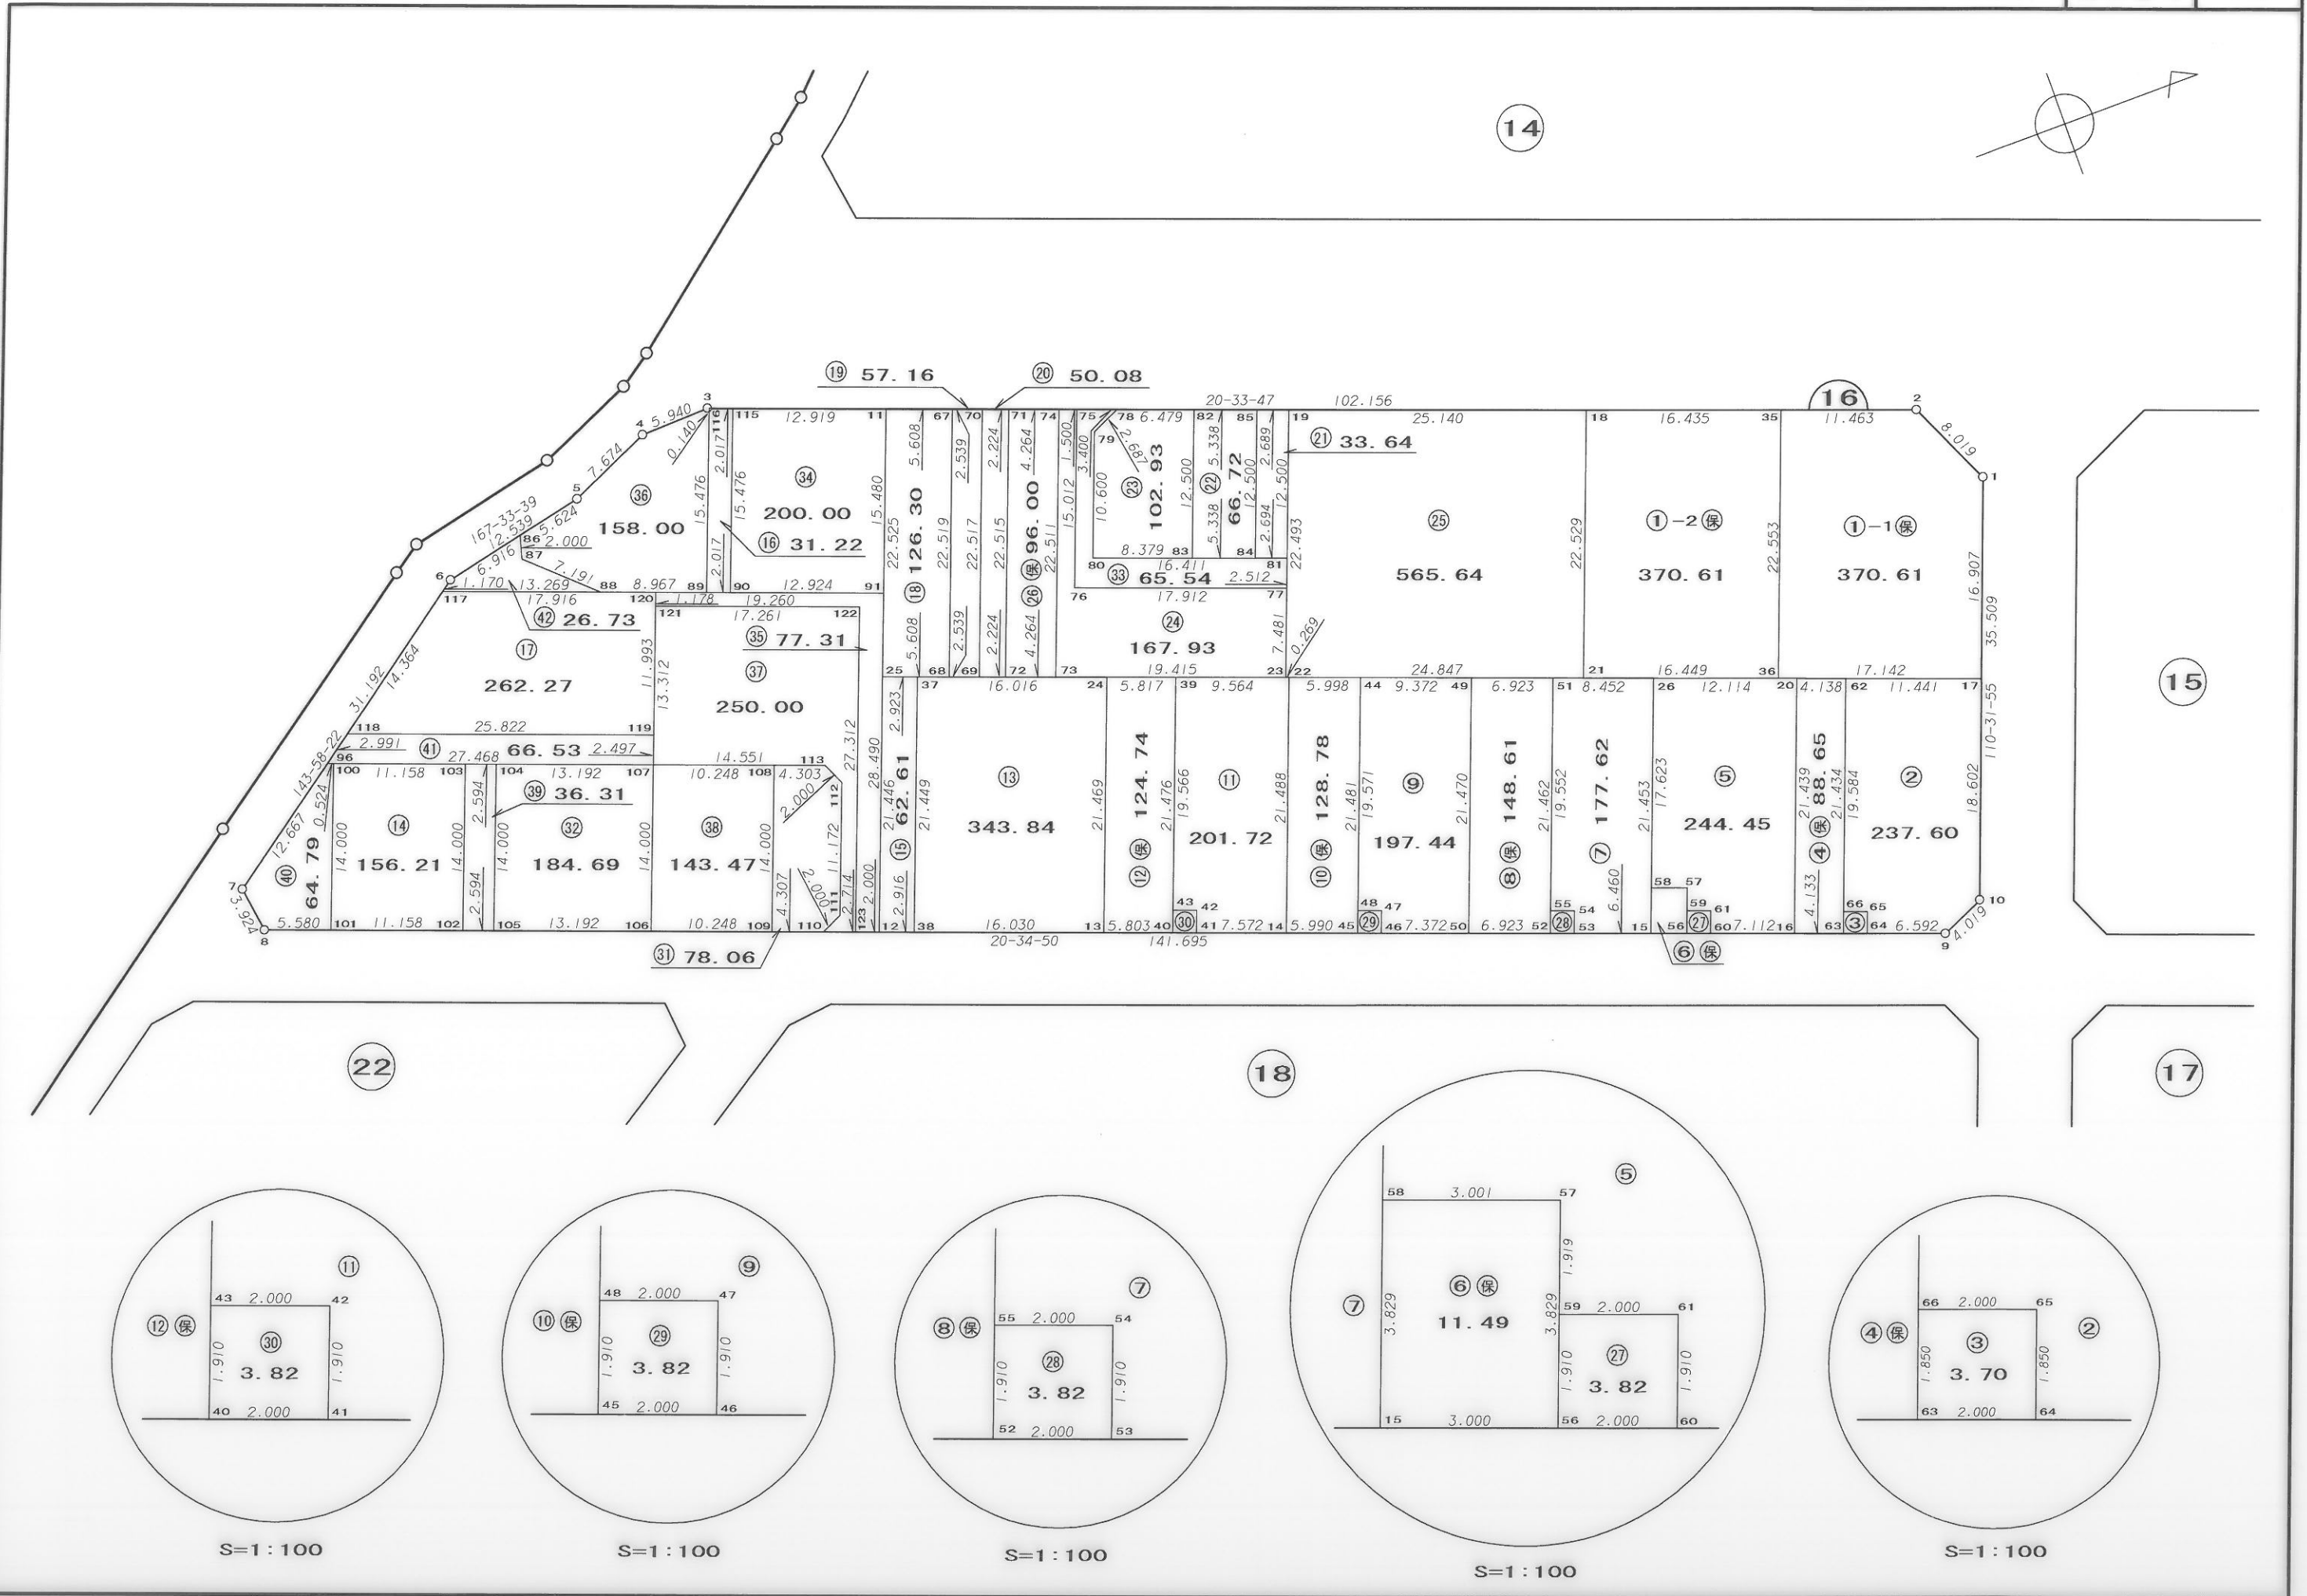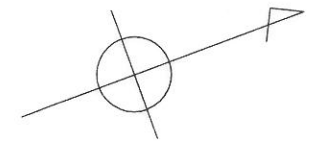

画地確定図

縮尺 1:500



街区番号 17

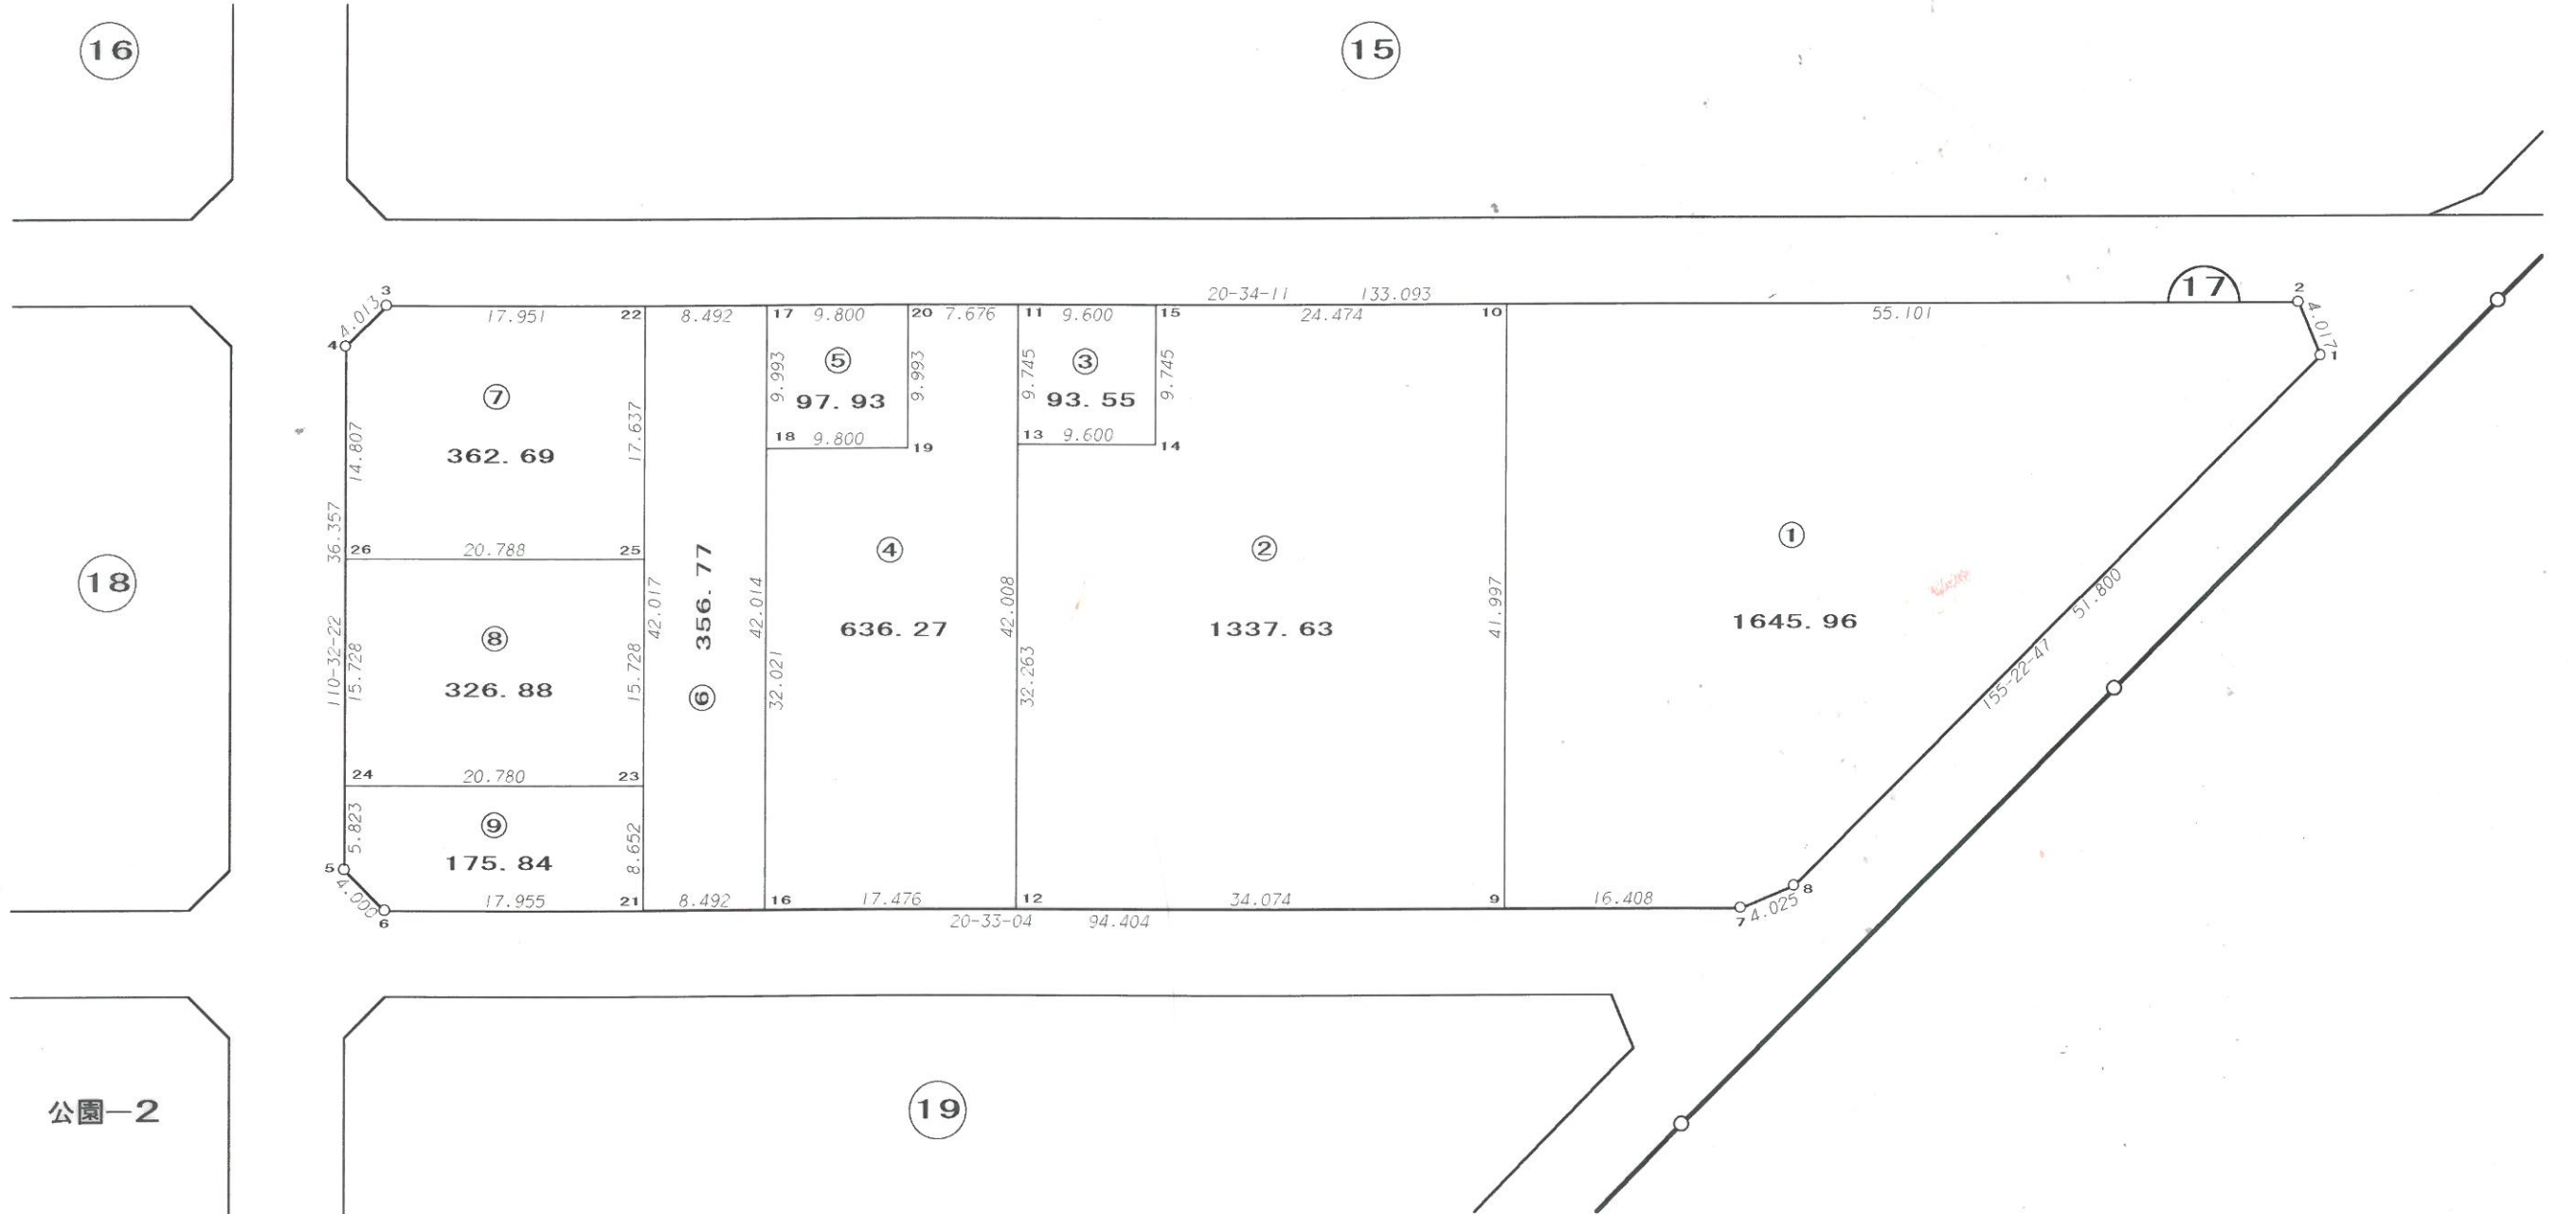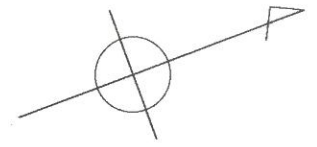

画地確定図

縮尺 1:500



街区番号 19

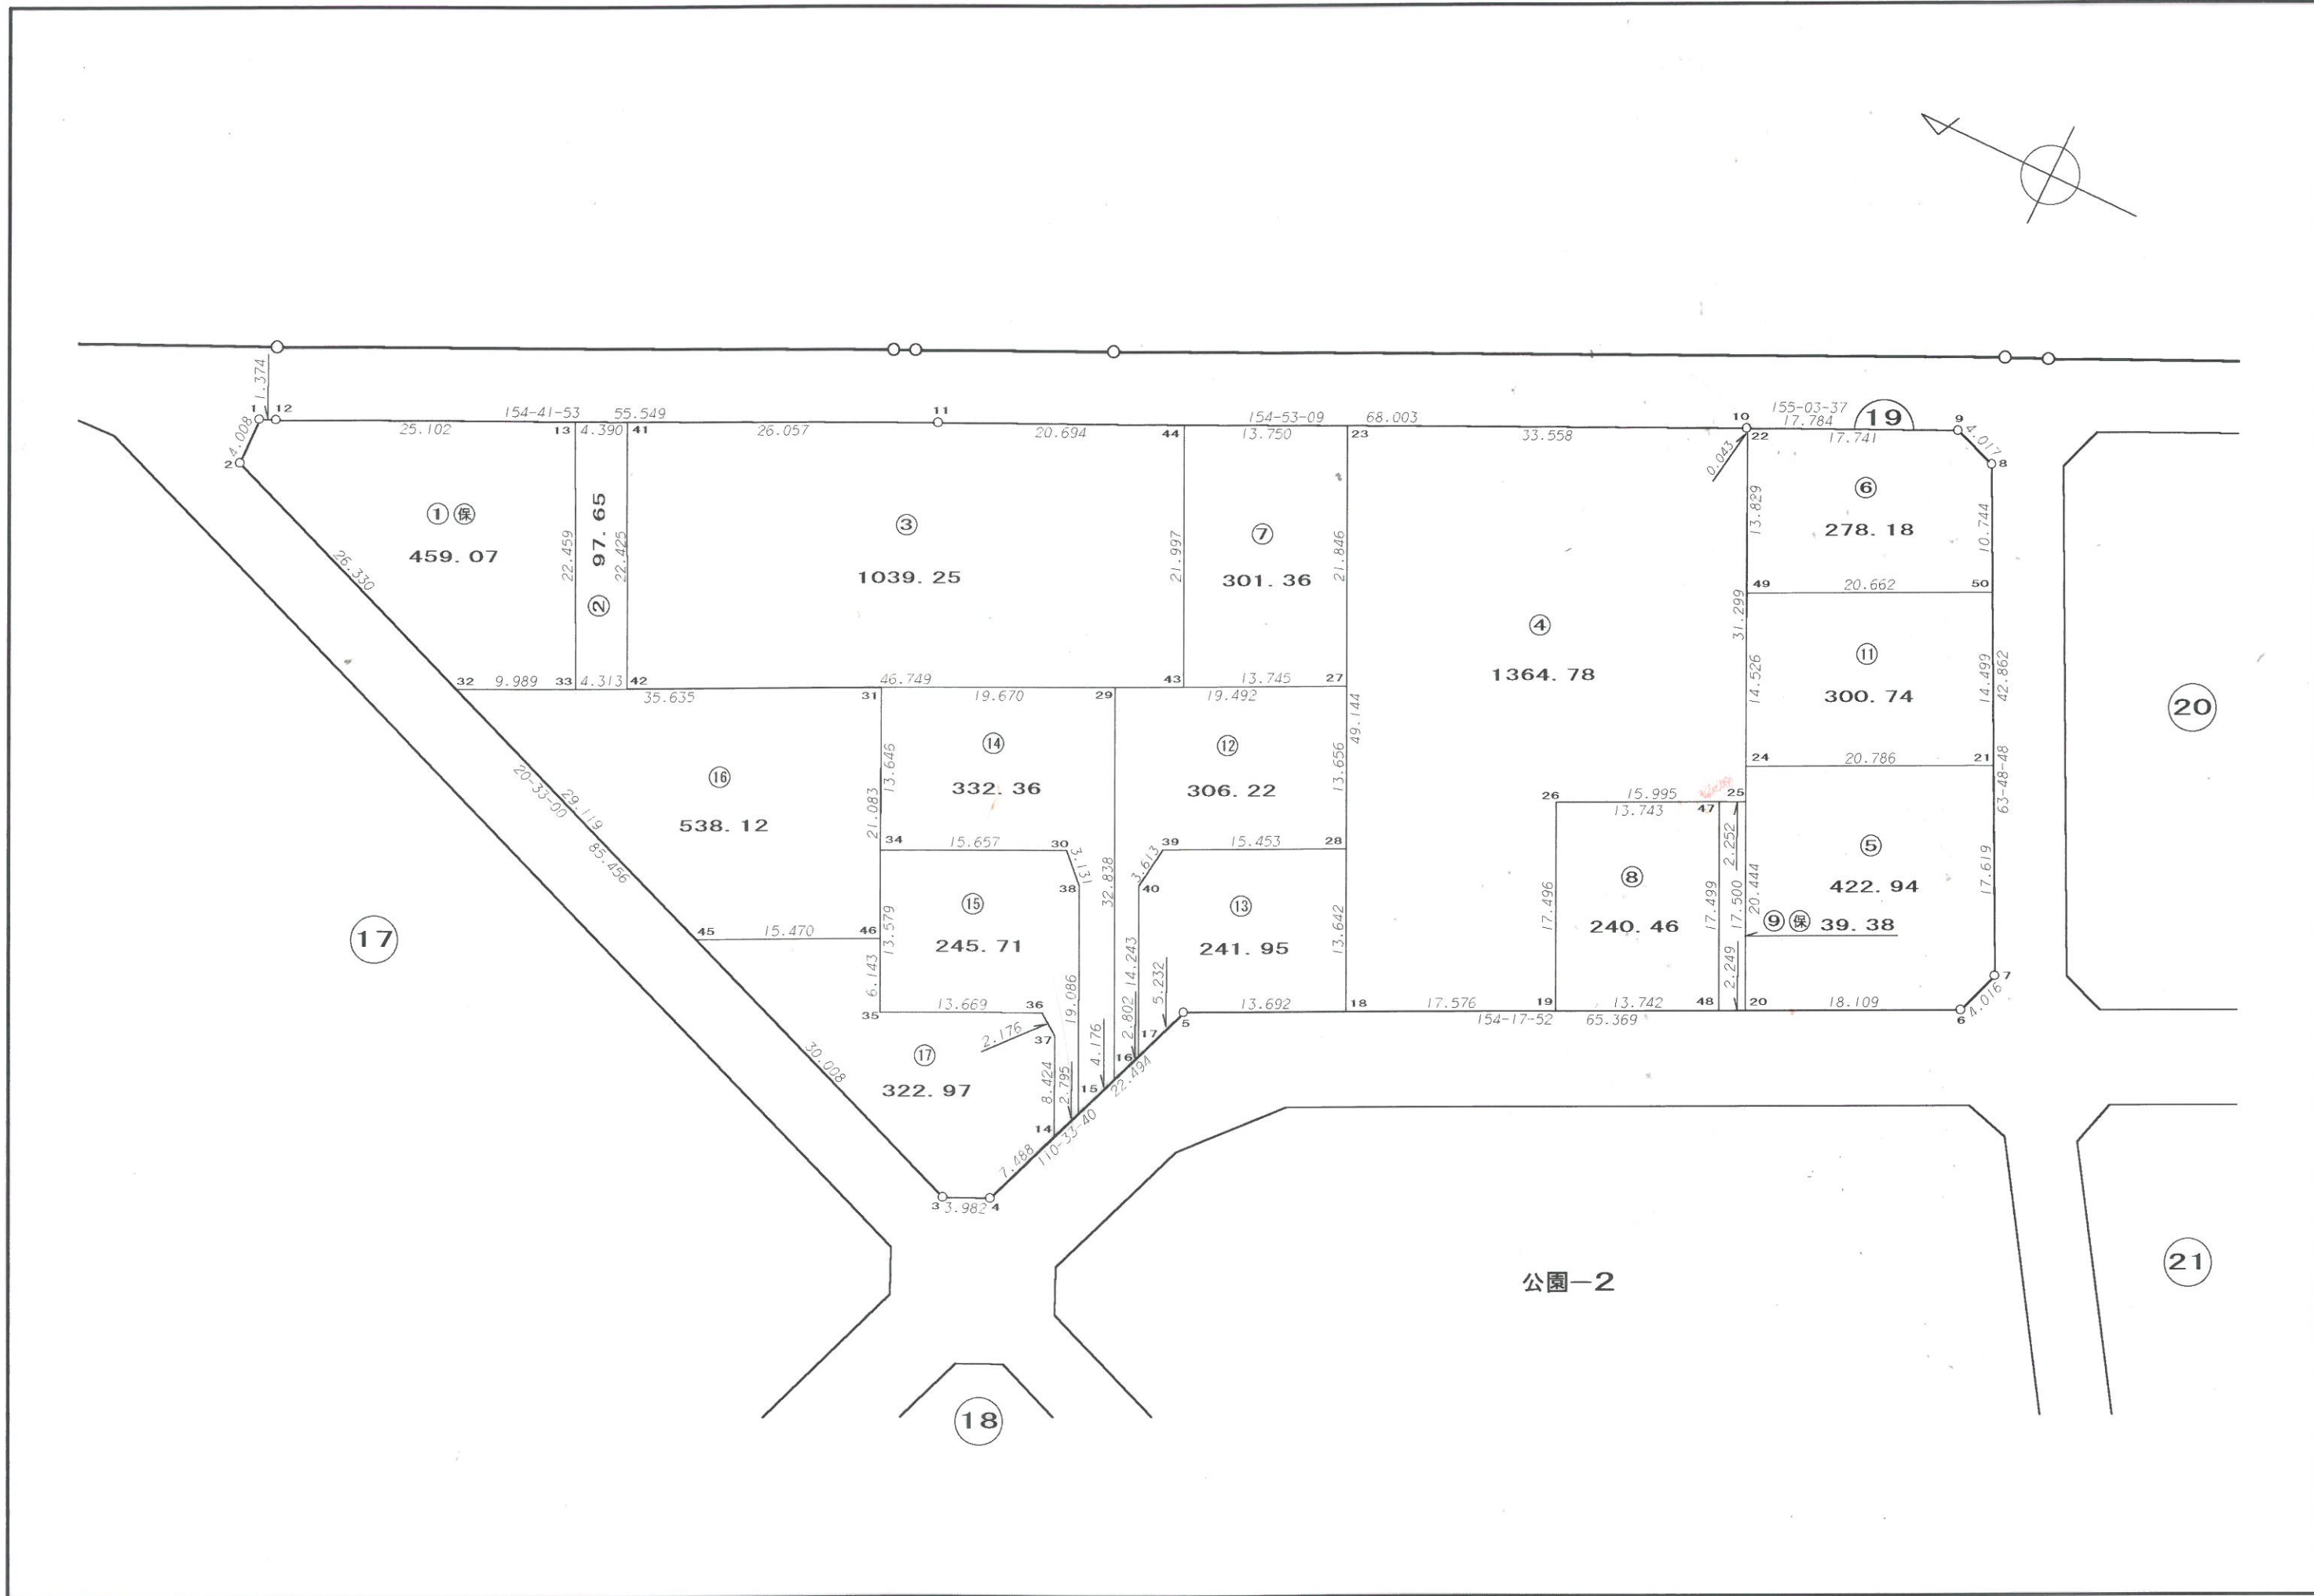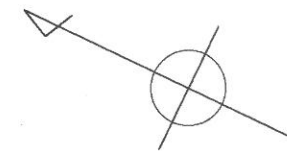

画地確定図

縮尺 1 : 500


街区番号 20

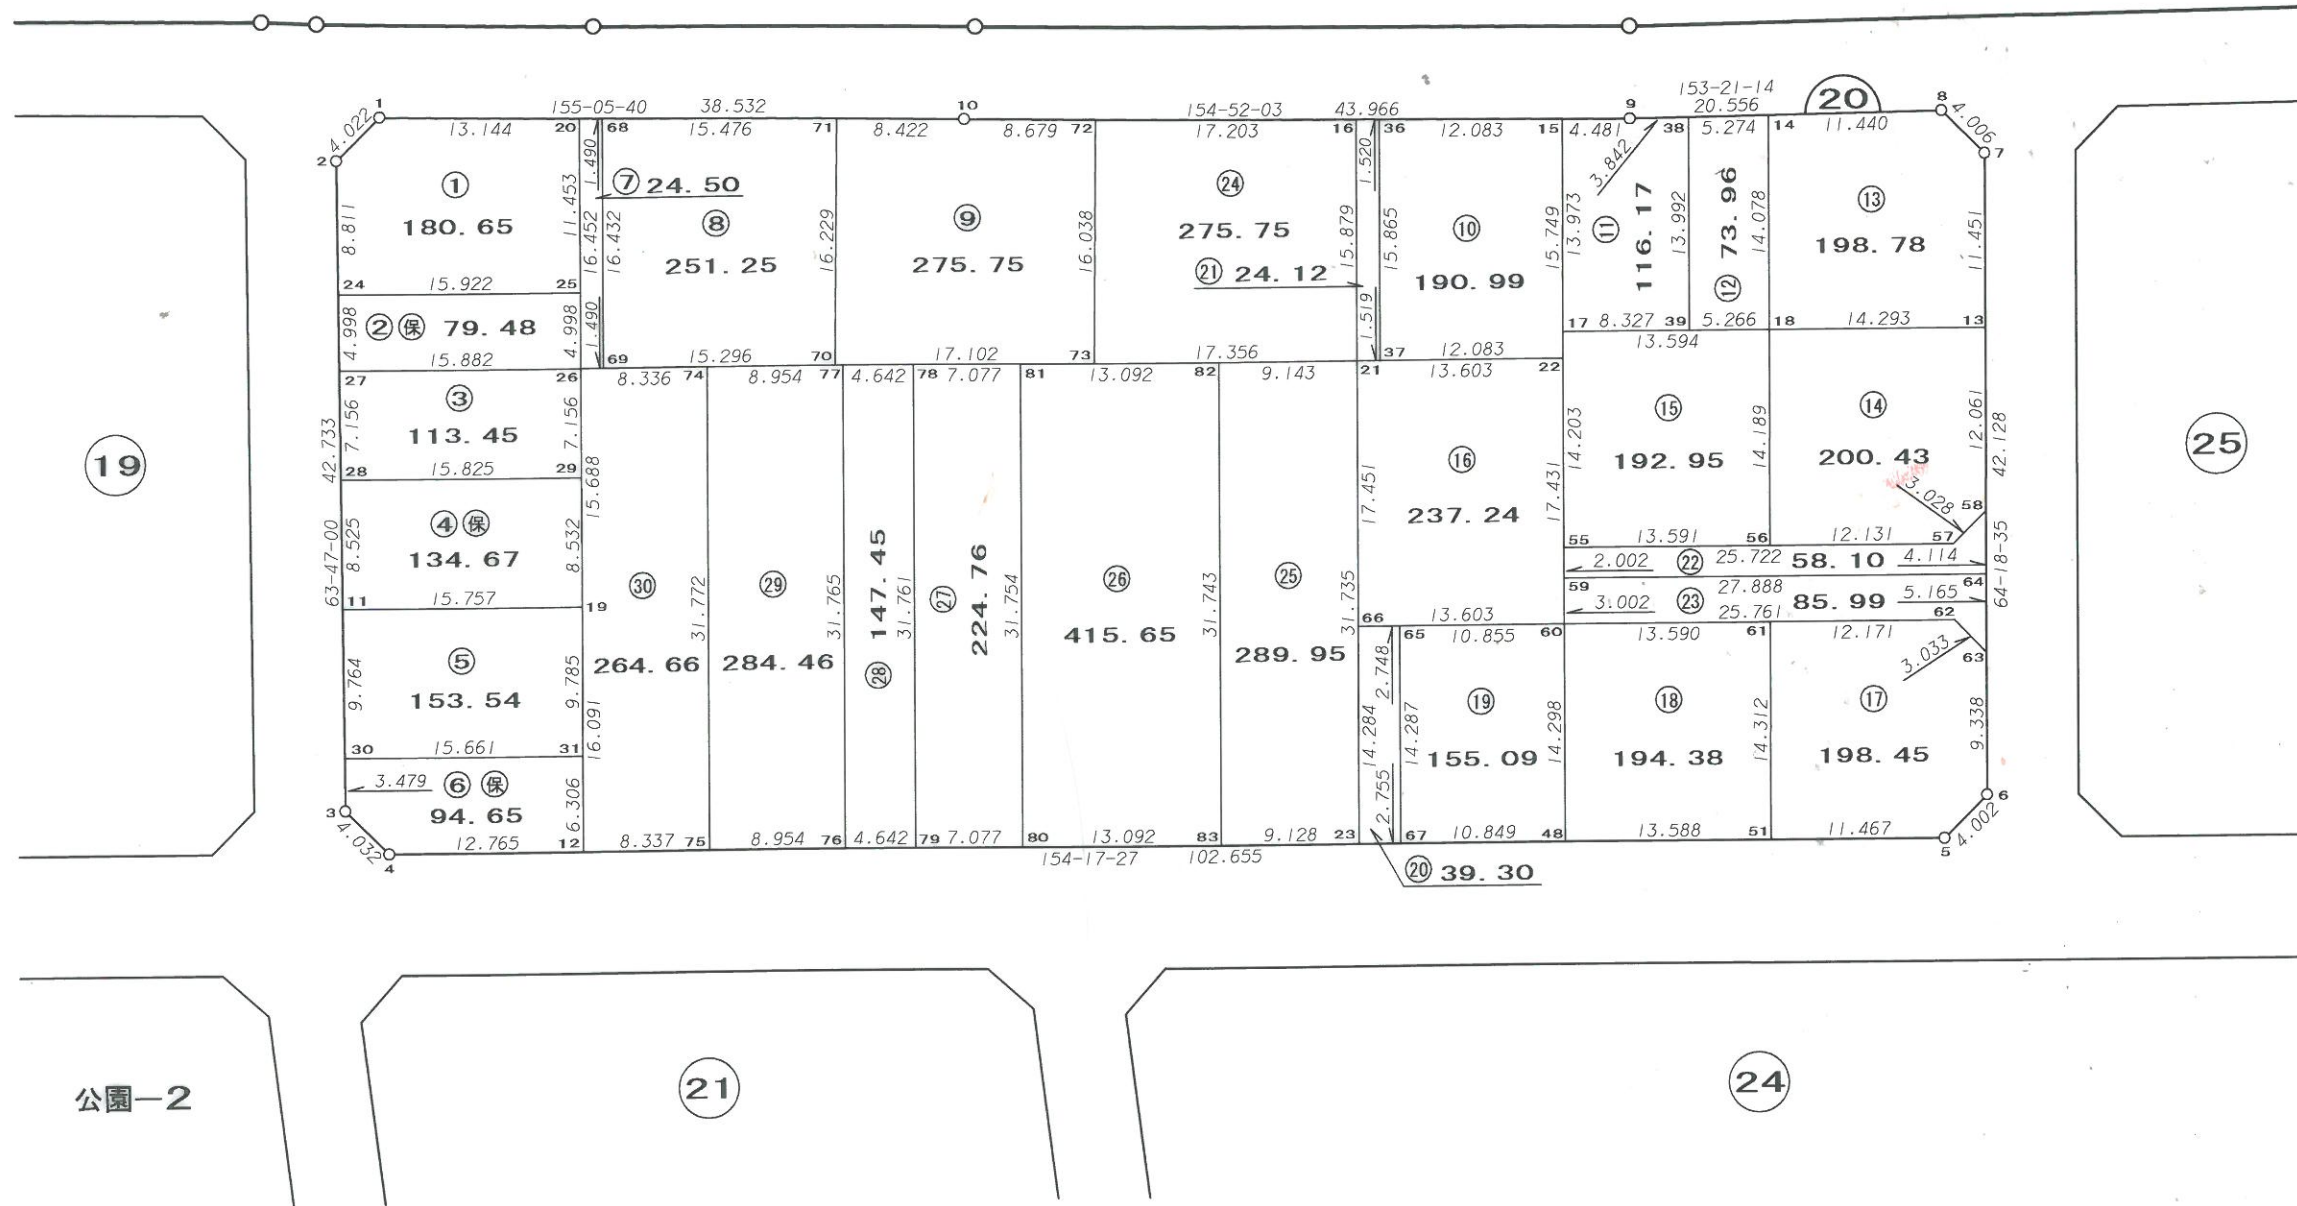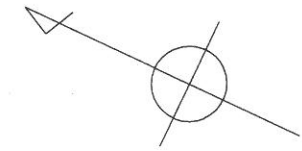


画地確定図

縮尺 1 : 500


街区番号 21

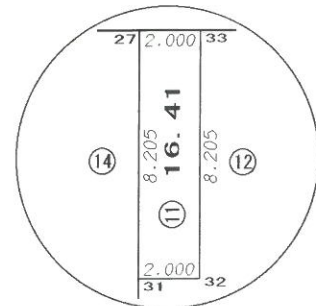

S=1 : 250

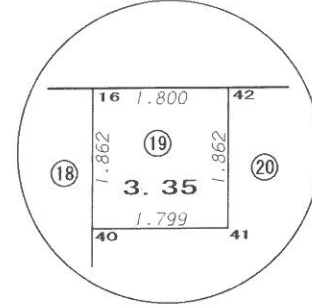



S=1 : 100

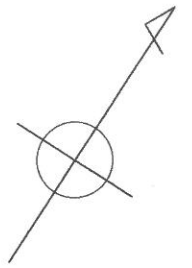


画地確定図

縮尺 1:500

街区番号 23

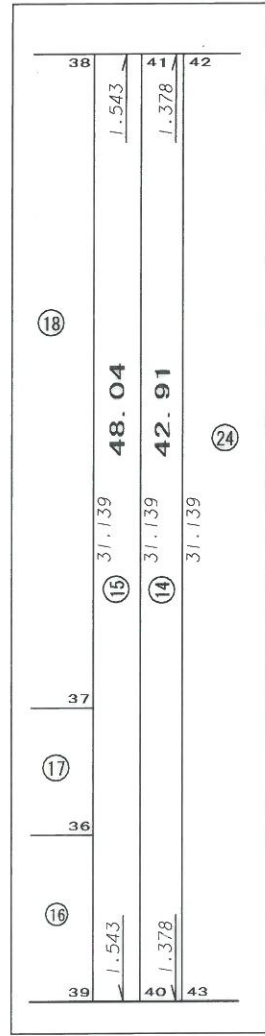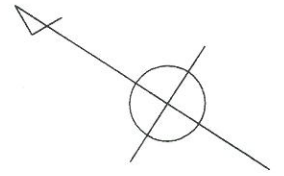



S=1:250

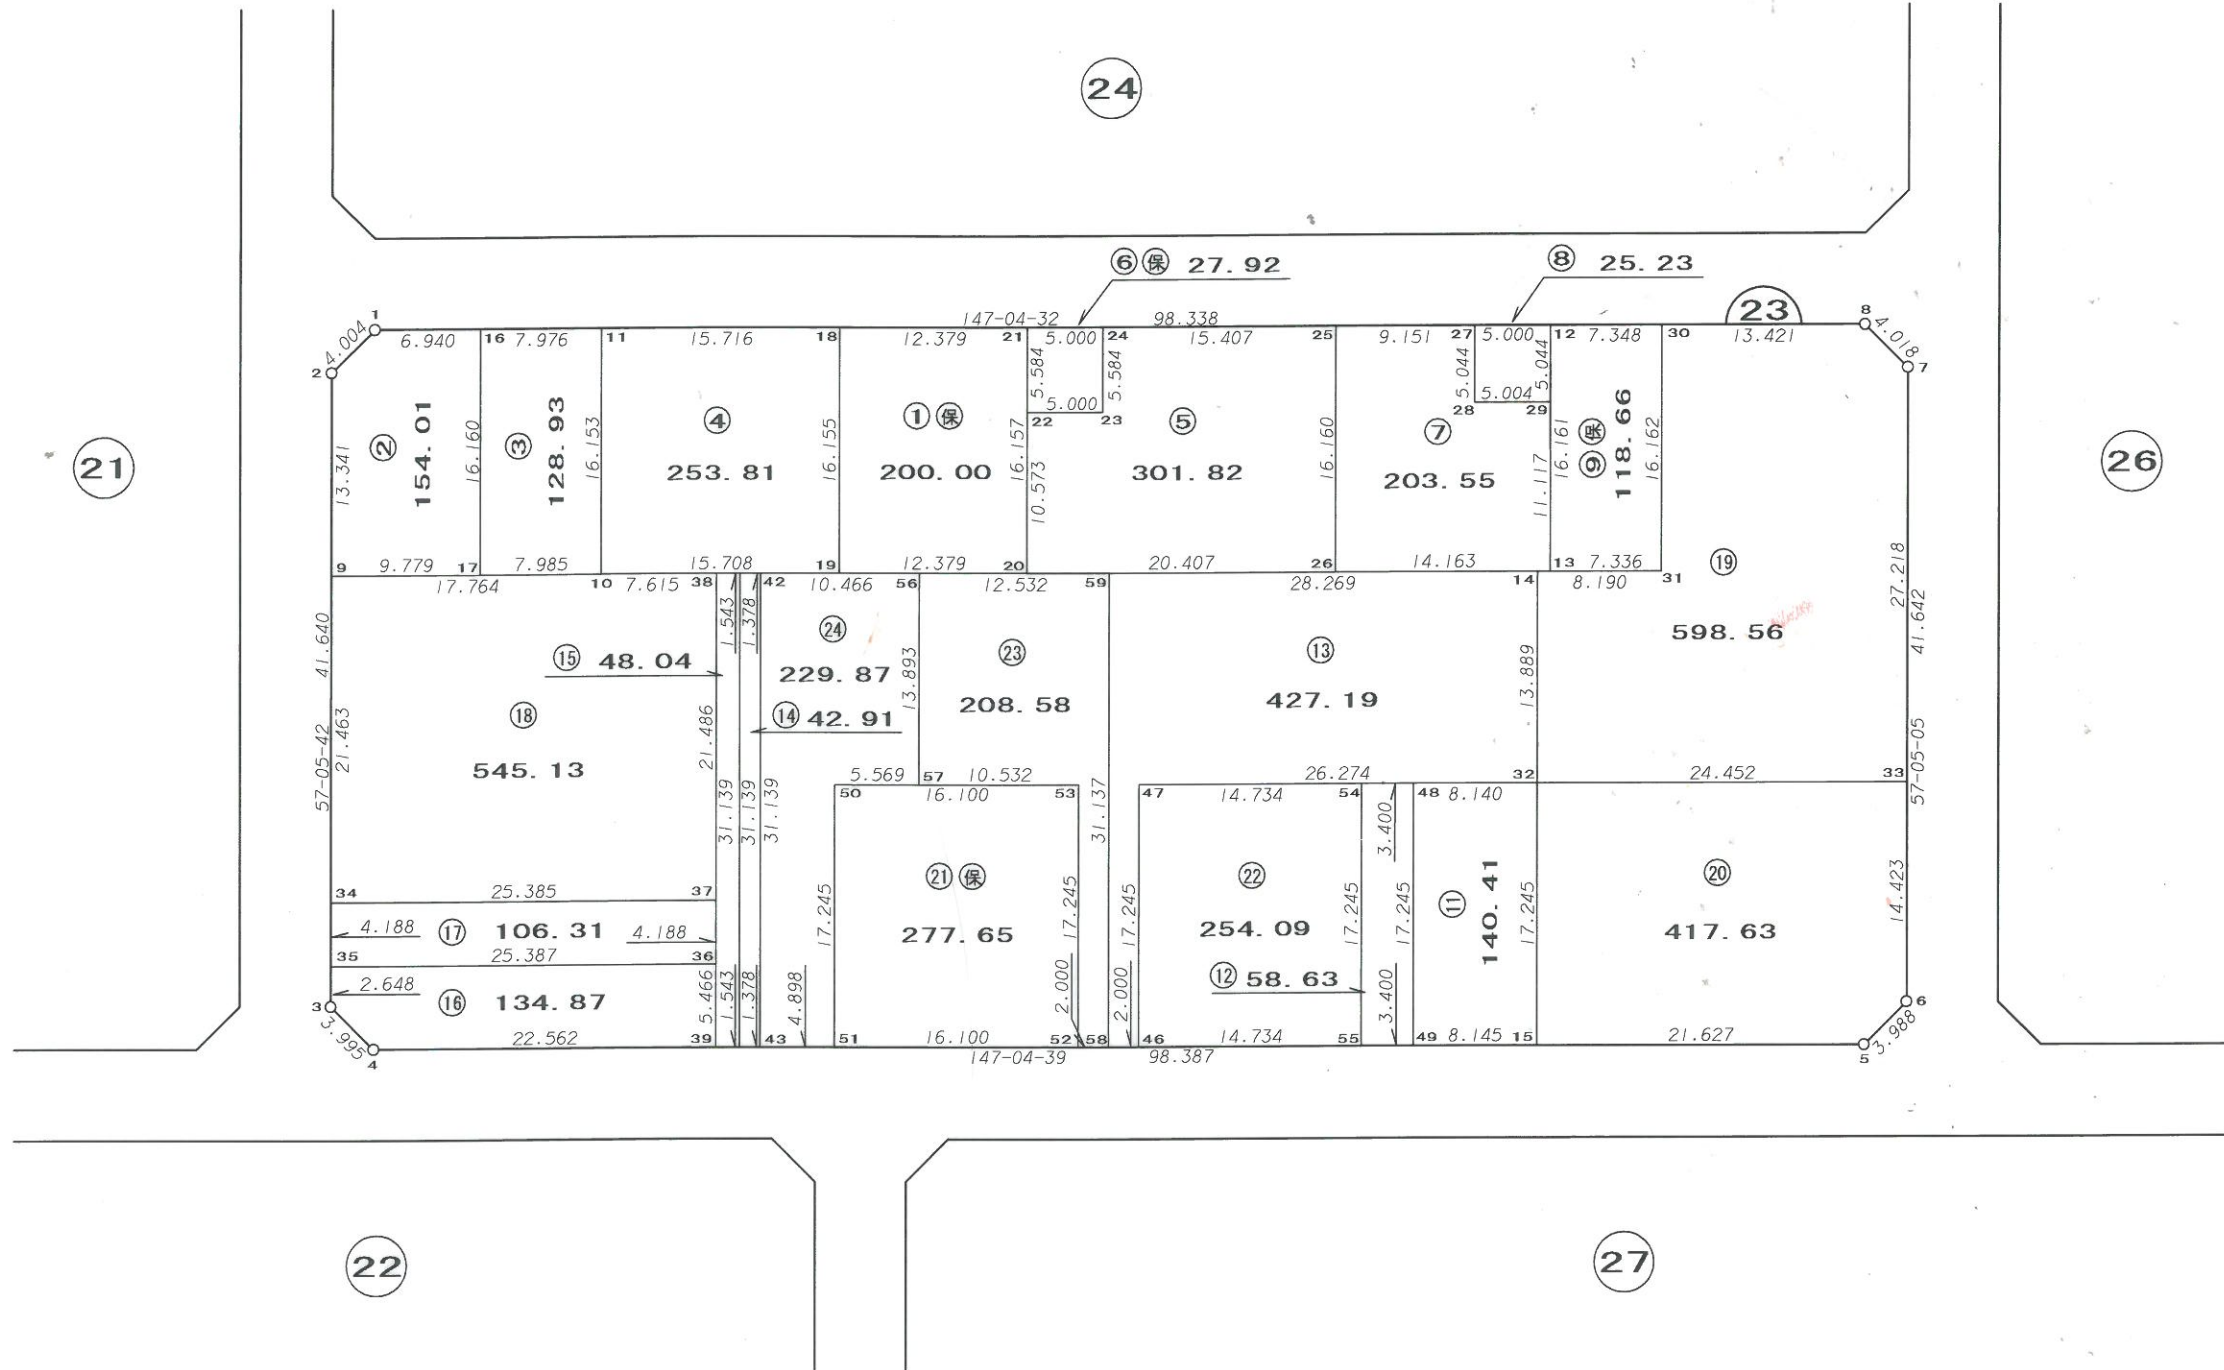

画地確定図

縮尺 1 : 500

街区番号 24

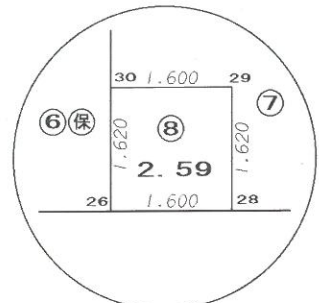
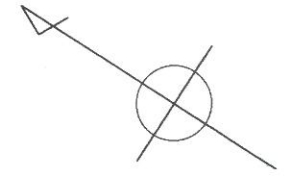


S=1 : 100

画地確定図

縮尺 1 : 500

街区番号 25

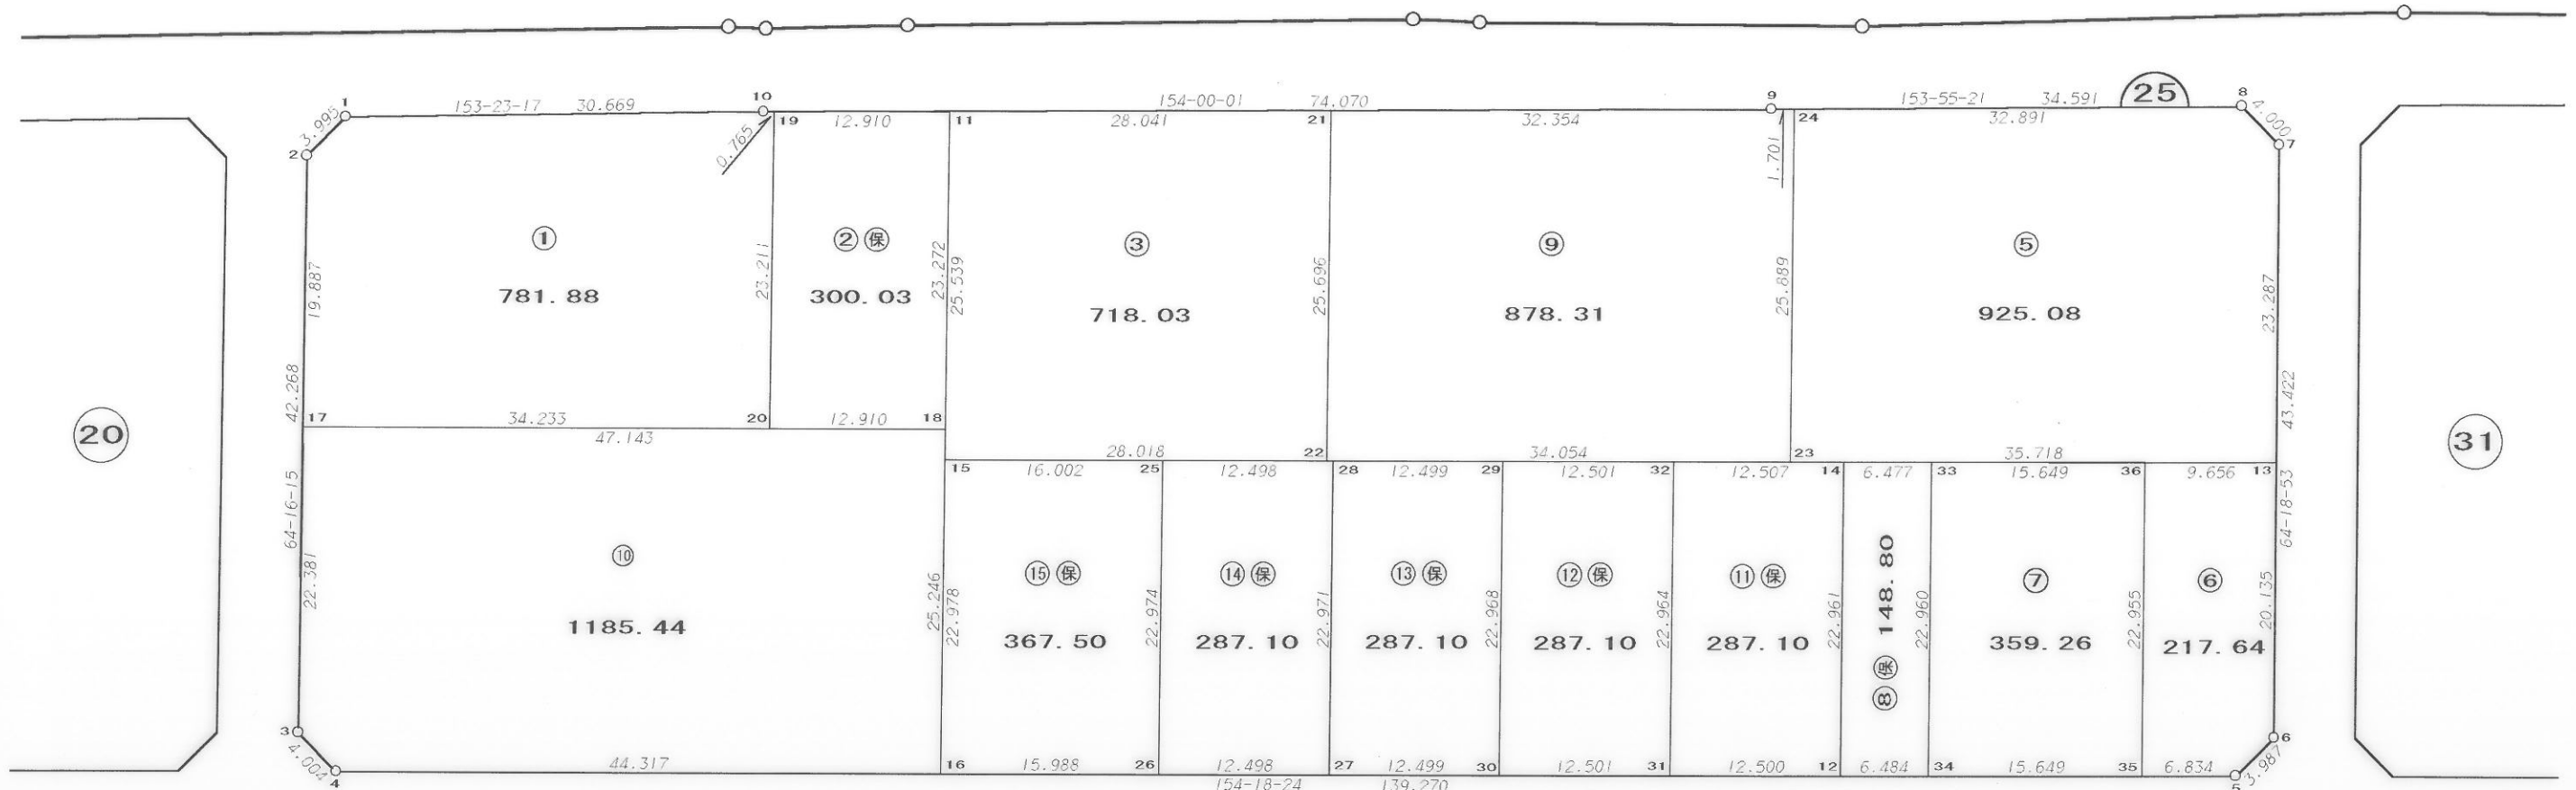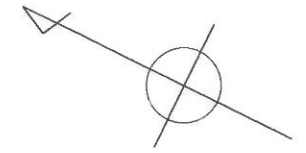

20

31

24


26

30

画地確定図

縮尺 1:500



街区番号 26

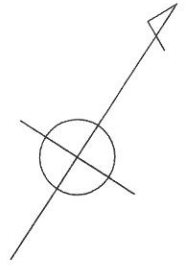

画地確定図

縮尺 1:500

街区番号 27

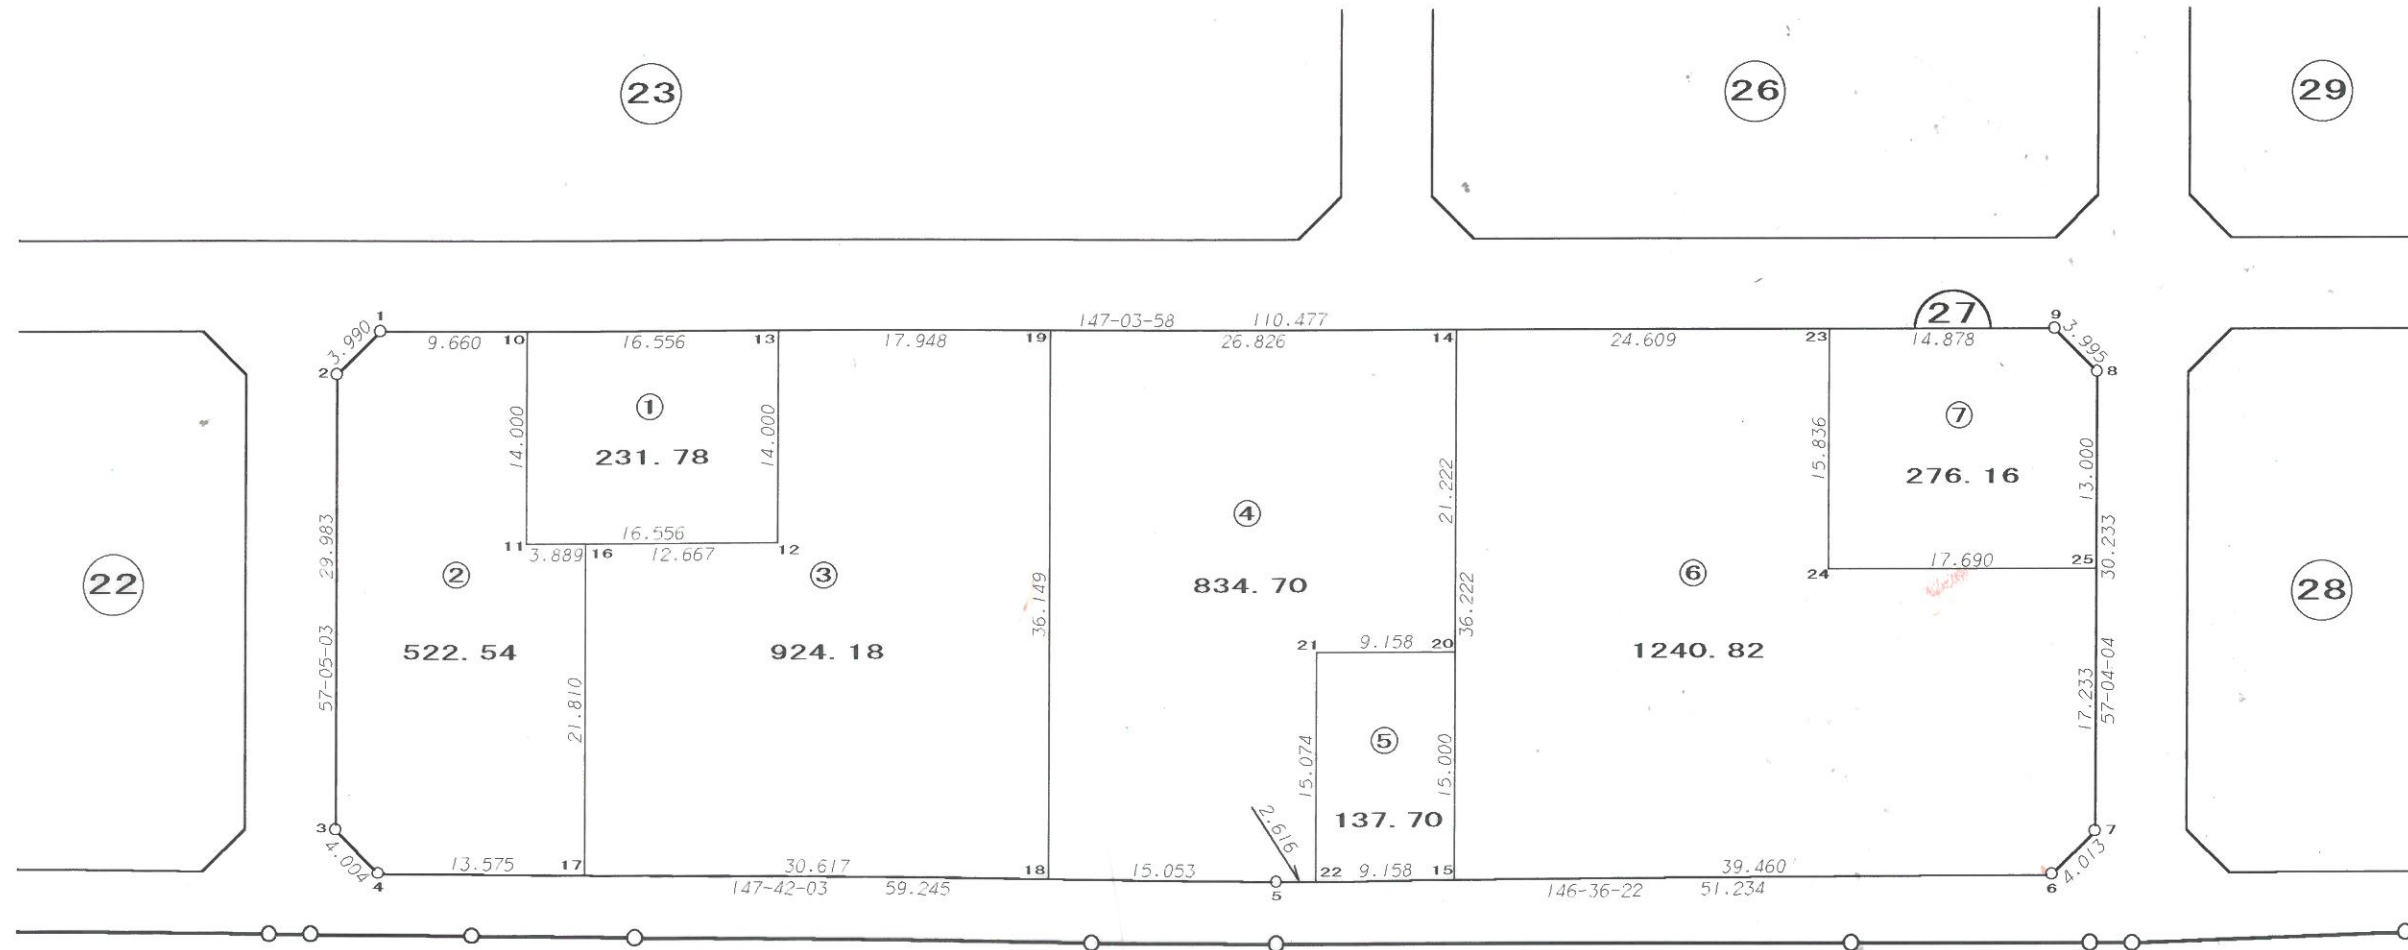
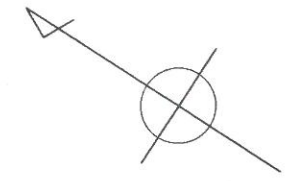


画地確定図

縮尺 1:500

街区番号



28

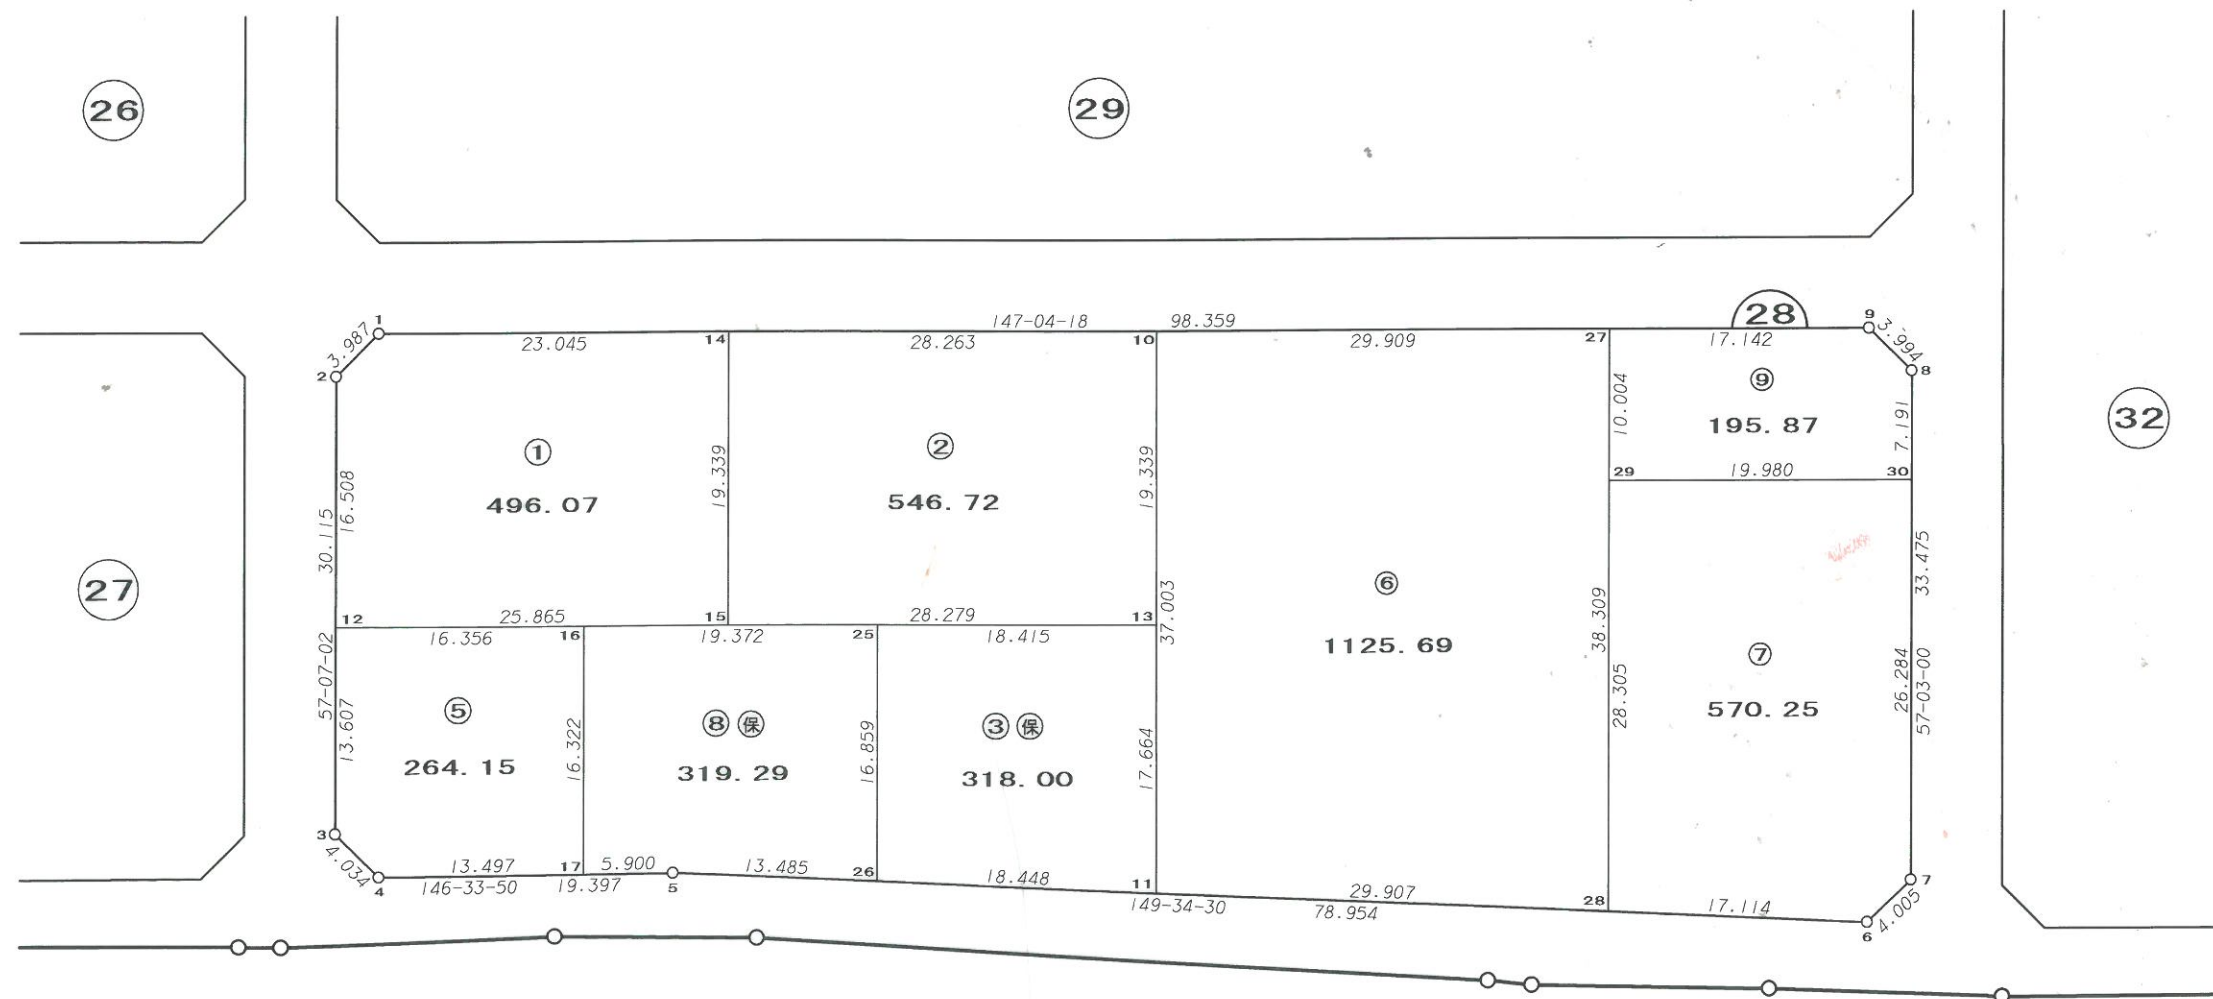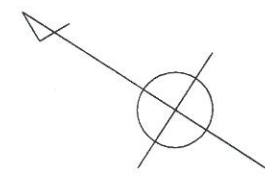

画地確定図

縮尺 1 : 500

街区番号 29

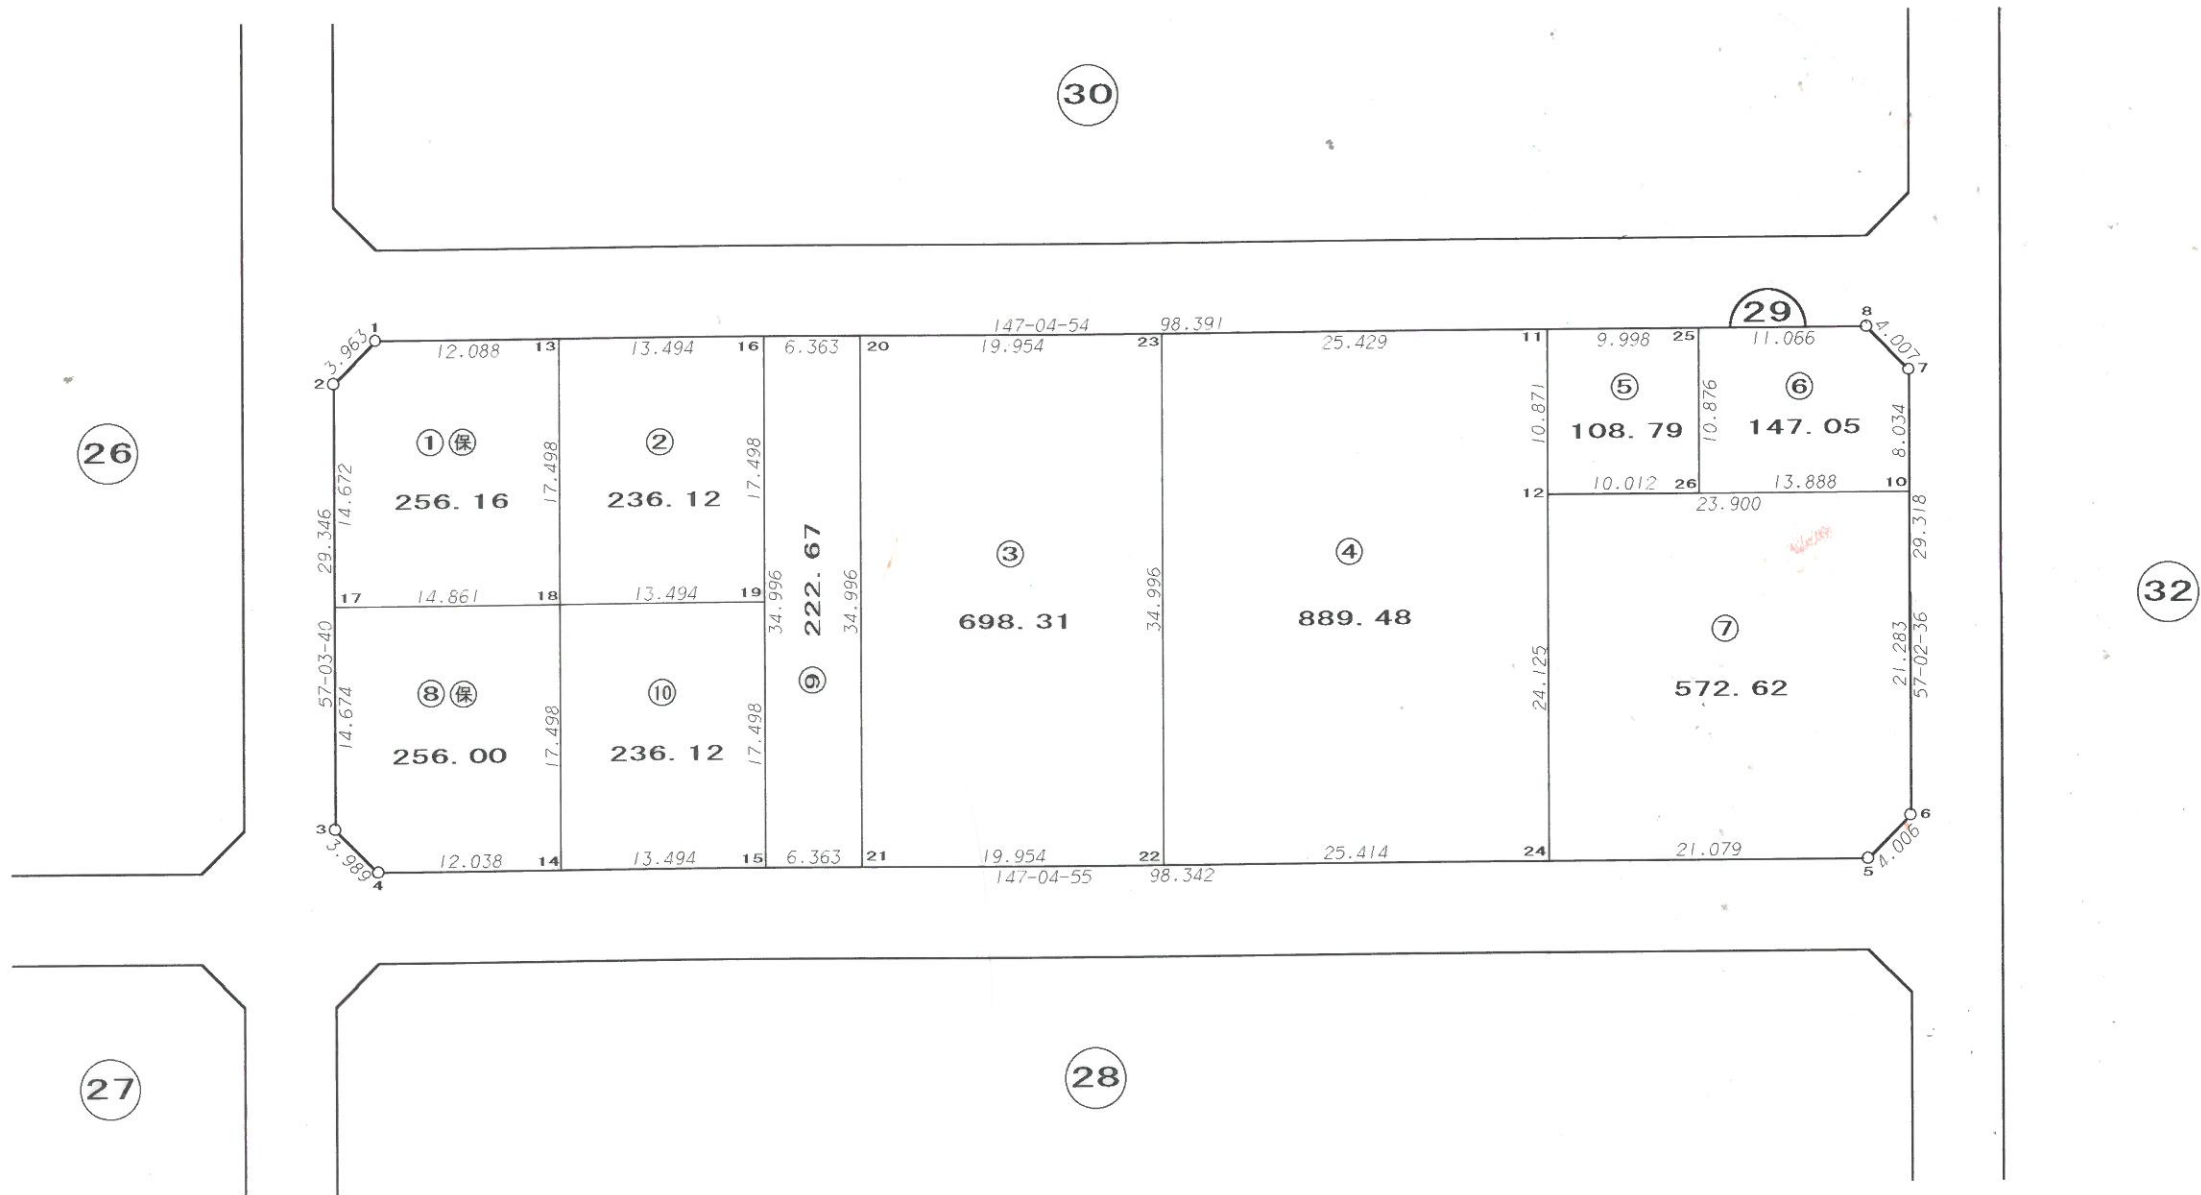
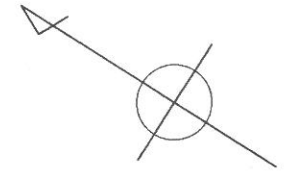


画地確定図

縮尺 1:500

街区番号

30

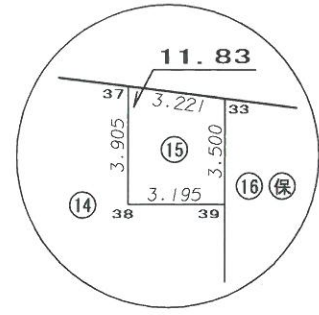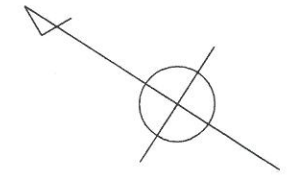


S=1:250



画地確定図

縮尺 1:500


街区番号 31

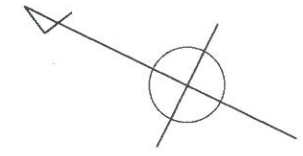

画地确定图

縮尺 1:500

街区番号 32

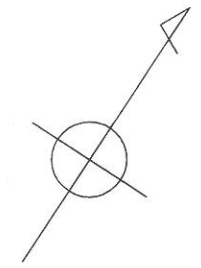

画地確定図

縮尺 1:500

街区番号 公園-2

