



# 確定図

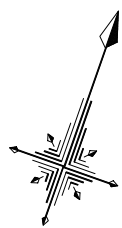

S = 1 : 500

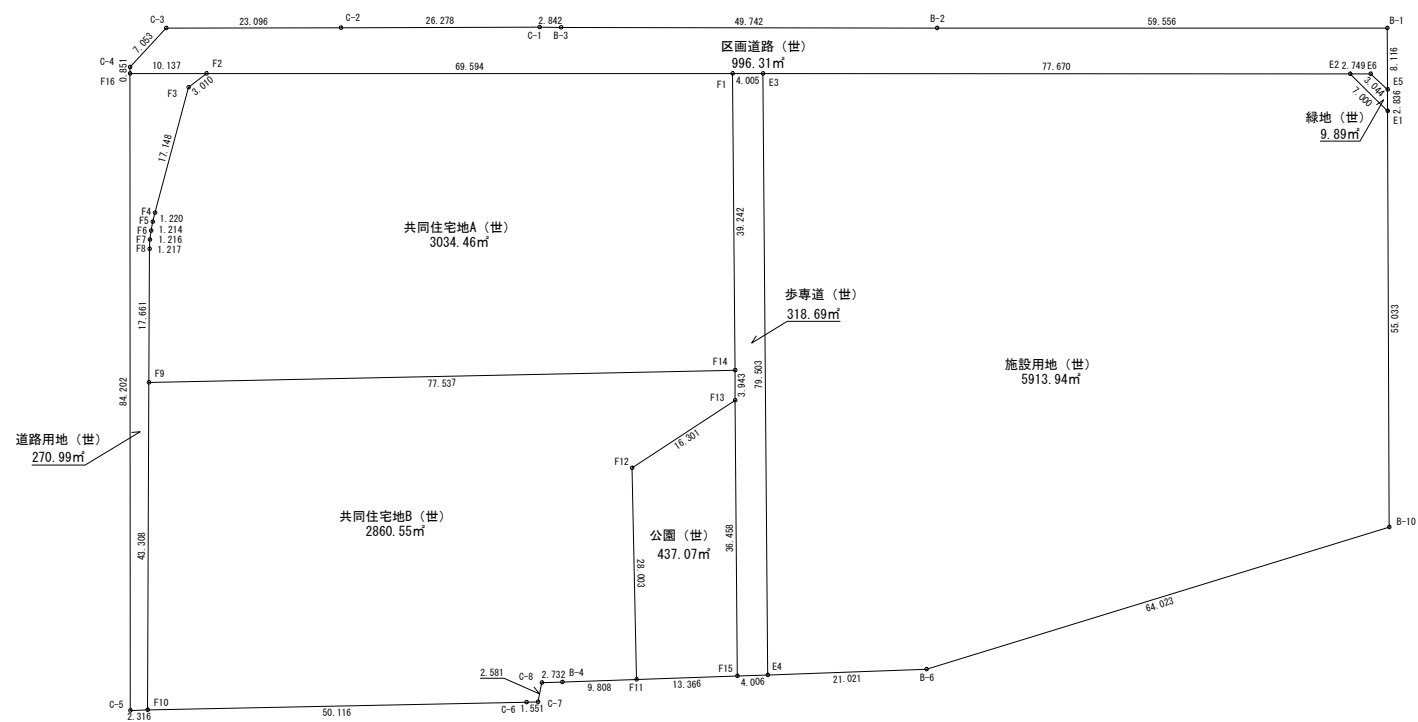

求積表

世界測地系 (測地成果2011)

地番	施設用地 (世)	NO	Xn	Yn	Xn · (Yn+1 - Yn-1)	距離
E1	44342.203	63614.387	-1096316.626972	7.000		
F2	44346.215	63608.068	-3530810.363515	77.670		
E3	44319.535	63534.766	-2056559.382605	79.503		
E4	44244.721	63561.665	2056683.121522	21.021		
B-6	44252.363	63581.248	3147537.823101	64.053		
B-10	44290.339	63632.792	1467737.544121	65.033		
合計			-11827.884348			
合計面積			5913.9421740			
地積			5913.94	m		

地番	共同住宅地A (世)	NO	Xn	Yn	Xn · (Yn+1 - Yn-1)	距離
F1	44318.211	63530.986	-3499232.985927	69.594		
F2	44295.202	63465.306	-2982883.197882	3.010		
F3	44292.692	63463.645	-15945.369120	17.148		
F4	44275.593	63464.946	62384.310537	1.220		
F5	44274.378	63465.054	12835.843998	1.214		
F6	44273.178	63465.237	19745.837388	1.216		
F7	44271.991	63465.500	27625.722384	1.217		
F8	44270.829	63465.861	271512.994257	17.661		
F9	44254.138	63471.633	3469612.927476	77.537		
F14	44281.283	63544.263	2628226.989899	39.242		
合計			-6068.926990			
合計面積			3034.4634950			
地積			3034.46	m		

地番	共同住宅地B (世)	NO	Xn	Yn	Xn · (Yn+1 - Yn-1)	距離
F9	44254.138	63471.633	-2587804.973688	43.308		
F10	44213.208	63485.787	2701382.795592	50.116		
C-6	44230.752	63532.732	2140679.935296	1.551		
C-7	44231.295	63534.185	47194.701765	2.581		
C-8	44233.847	63533.799	99590.875873	2.732		
B-4	44234.840	63536.344	516751.400880	9.808		
F11	44238.406	63545.481	-29462.778396	28.003		
F12	44264.637	63535.678	5134.697892	16.301		
F13	44277.573	63545.597	380122.964205	3.943		
F14	44281.283	63544.263	-3275220.815812	77.537		
合計			-6721.106593			
合計面積			2860.5532965			
地積			2860.55	m		

地番	区画道路 (世)	NO	Xn	Yn	Xn · (Yn+1 - Yn-1)	距離
B-1	44352.524	63610.724	-2613339.419128	59.556		
B-2	44332.838	63584.516	-4574217.685644	49.742		
B-3	44316.466	63507.545	-2201021.600356	2.842		
C-1	44315.663	63504.850	-1217392.831173	26.278		
C-2	44306.805	63480.074	-2062570.386360	23.096		
C-3	44299.108	63458.298	-1090511.141636	7.053		
C-4	44292.653	63455.457	-113344.899927	0.851		
F16	44291.850	63455.739	436230.430650	10.137		
F2	44295.202	63465.306	3333081.064894	69.594		
F1	44318.211	63530.986	3078342.936060	4.005		
E3	44319.535	63534.766	3416238.386870	77.670		
E2	44345.215	63608.068	3365624.437640	2.749		
E6	44346.124	63610.662	238138.685880	3.044		
E5	44344.875	63613.438	2749.382250	8.116		
合計			-1992.629080			
合計面積			996.3145400			
地積			996.31	m		

地番	道路用地 (世)	NO	Xn	Yn	Xn · (Yn+1 - Yn-1)	距離
F16	44291.850	63455.739	811072.357200	84.202		
C-5	44212.397	63483.618	1328494.105056	2.316		
F10	44213.208	63486.787	-529895.297880	43.308		
F9	44254.138	63471.633	-831857.953788	17.661		
F8	44270.829	63465.861	-271512.994257	1.217		
F7	44271.991	63465.500	-27625.722384	1.216		
F6	44273.178	63465.237	-19745.837388	1.214		
E5	44274.378	63465.054	-12835.843998	1.220		
F4	44275.593	63464.946	-62384.310537	17.148		
F3	44292.692	63463.645	15945.369120	3.010		
F2	44295.202	63465.306	-350197.867012	10.137		
合計			-641.995868			
合計面積			270.9979340			
地積			270.99	m		

地番	歩専道 (世)	NO	Xn	Yn	Xn · (Yn+1 - Yn-1)	距離
F1	44318.211	63530.986	420890.049867	39.242		
F14	44281.283	63544.263	646993.825913	3.943		
F13	44277.573	63545.597	605274.422910	36.458		
F15	44243.265	63557.933	710960.782020	4.006		
E4	44244.721	63561.665	-1025017.451407	79.503		
E3	44319.535	63534.766	-1359679.014265	4.005		
合計			-637.384962			
合計面積			318.6924810			
地積			318.69	m		

地番	公園 (世)	NO	Xn	Yn	Xn · (Yn+1 - Yn-1)	距離
F15	44243.265	63557.933	5132.218740	36.458		
F13	44277.573	63545.597	-985397.387115	16.301		
F12	44264.637	63535.678	-5134.697892	28.003		
F11	44238.406	63545.481	984525.725530	13.366		
合計			-874.140737			
合計面積			437.0703685			
地積			437.07	m		

地番	緑地 (世)	NO	Xn	Yn	Xn · (Yn+1 - Yn-1)	距離
E1	44342.203	63614.387	238117.630110	2.836		
E5	44344.875	63613.438	-165184.659375	3.044		
E6	44346.124	63610.662	-238138.685880	2.749		
E2	44345.215	63608.068	165185.925875	7.000		
合計			-19.789270			
合計面積			9.8946350			
地積			9.89	m		

総合面積	13841.9289240	m
------	---------------	---